

5/14/2025 2:18:42 PM


6/2023 Proma/County Parking/Courthouse Parking Lot



1
A-1.0

SITE ORIENTATION PLAN

1" = 40'-0"

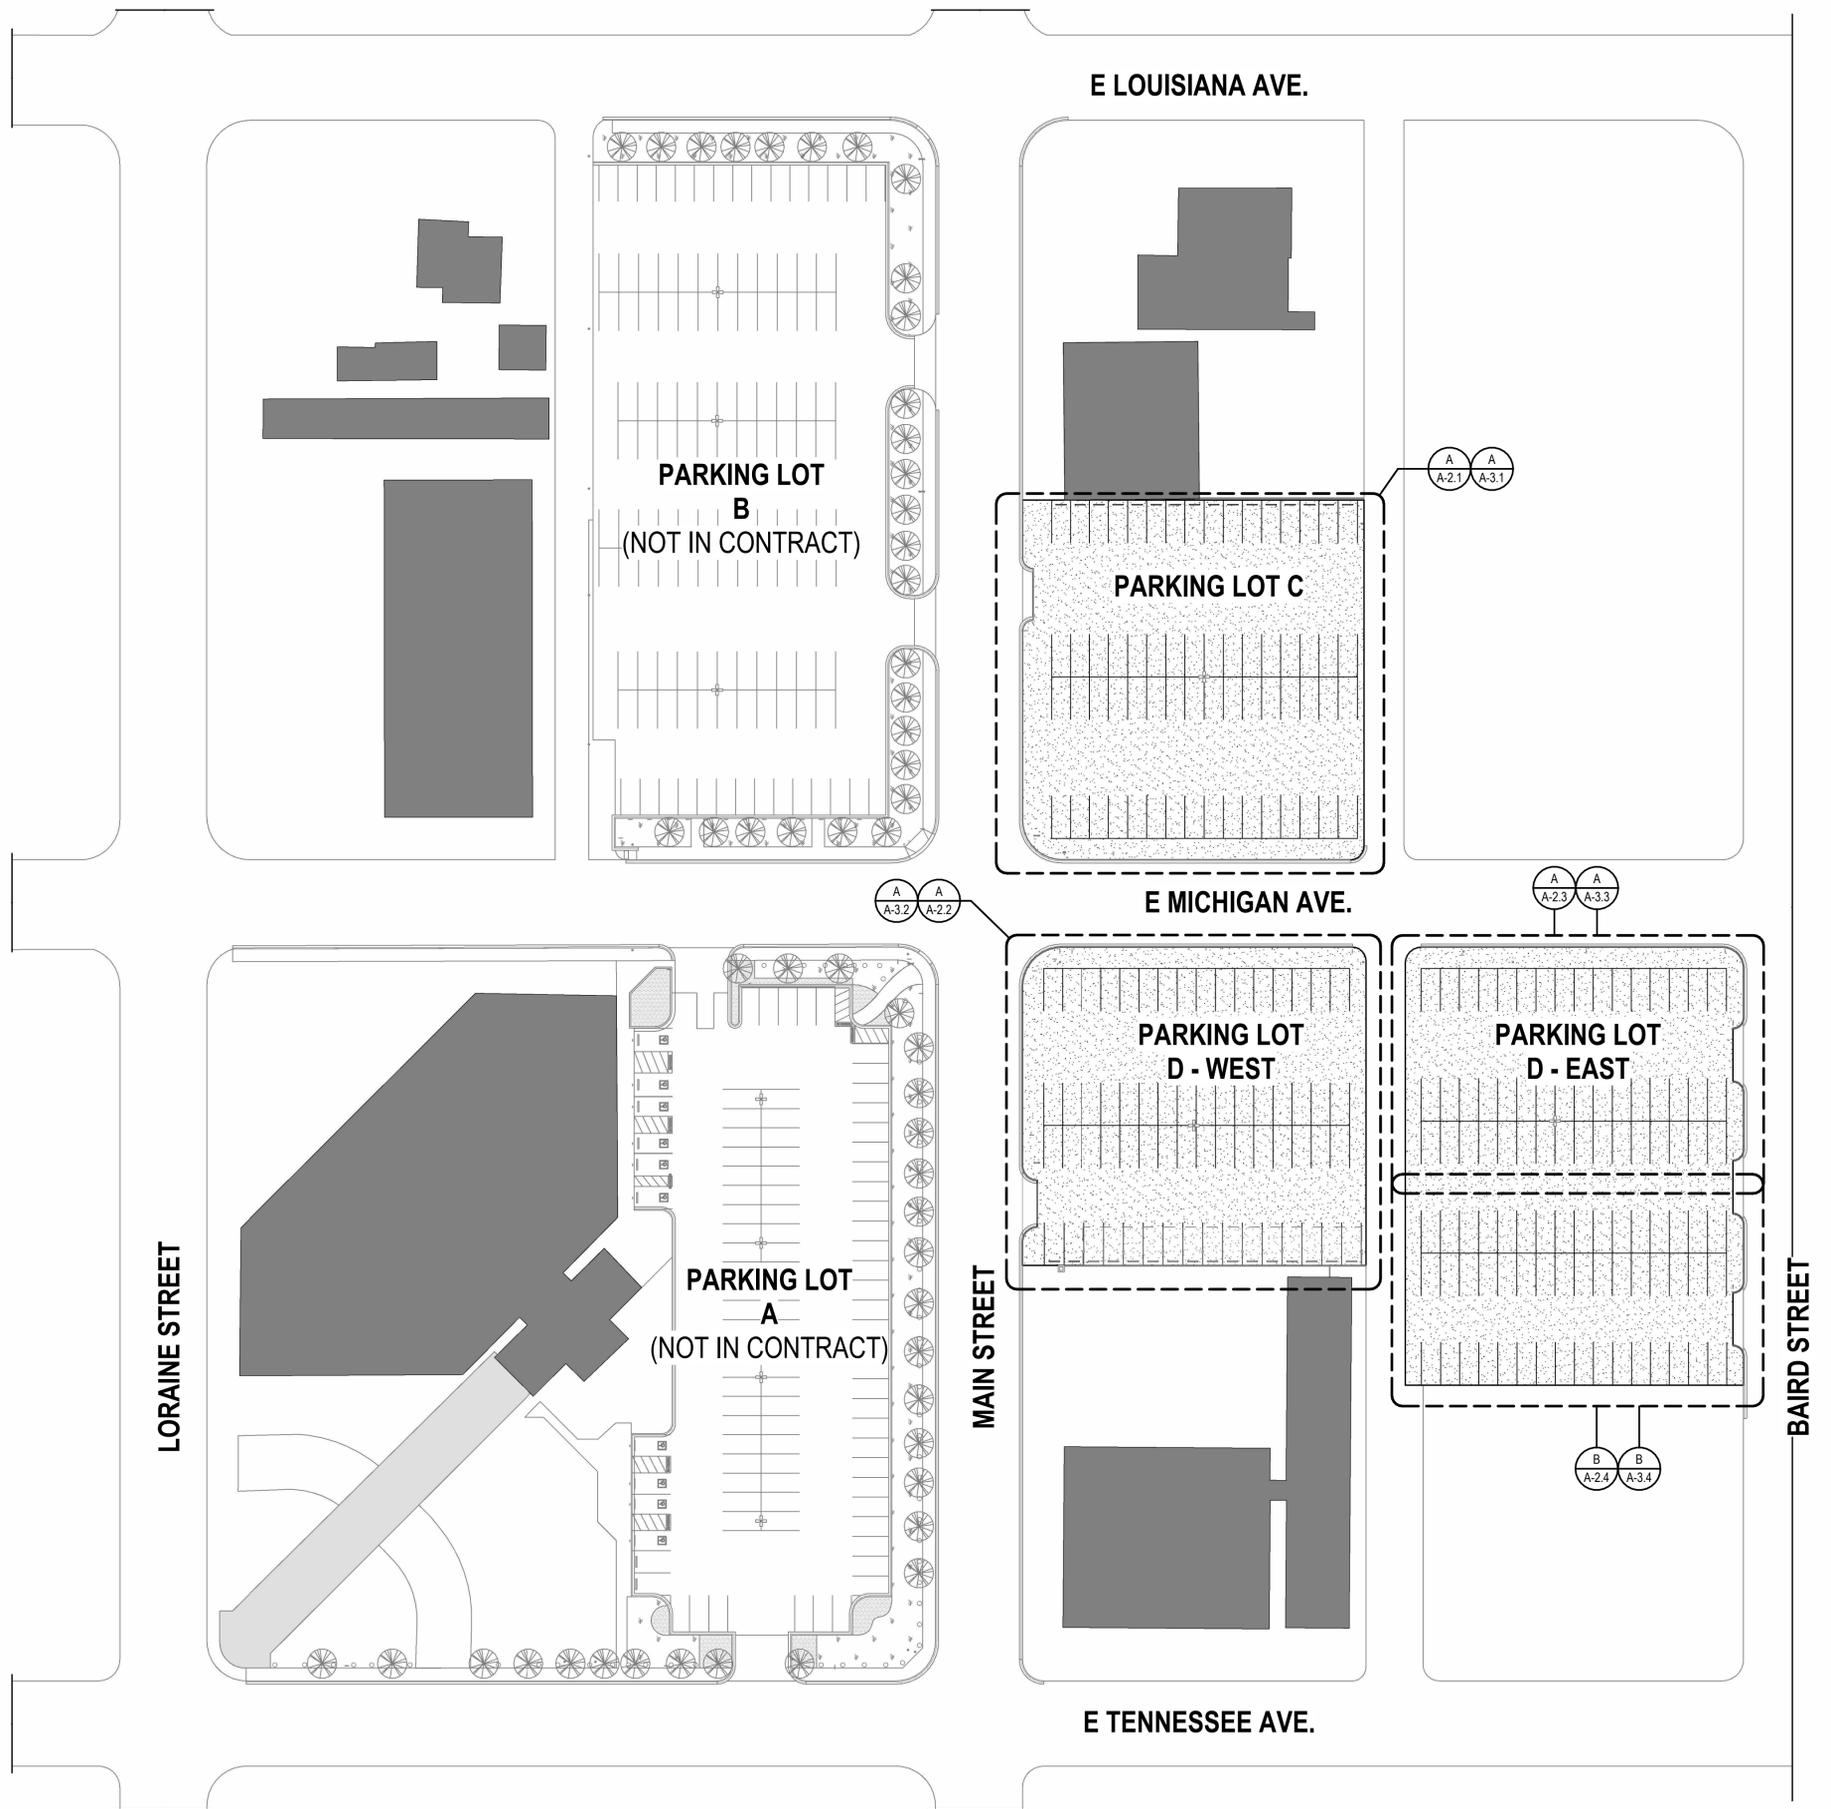

PROJECT GENERAL NOTES

- ATTENTION ALL USERS OF THESE DRAWINGS, GENERAL CONTRACTORS, SUB-CONTRACTORS, MANUFACTURERS AND SUPPLIERS: CAREFULLY AND THOROUGHLY REVIEW THESE GENERAL NOTES. IT IS YOUR RESPONSIBILITY TO KNOW AND ADHERE TO THESE REQUIREMENTS. IF CONFLICT OCCURS, CONTACT ARCHITECT PRIOR TO COMMENCEMENT OF WORK.
- EVERY EFFORT HAS BEEN MADE TO MAKE THESE DOCUMENTS CONCISE AND COORDINATED, TO DEFINE WORK IN THE MOST LOGICAL PLACE AND TO ELIMINATE REDUNDANCY. DO NOT PRESUME THAT YOUR SCOPE OF WORK IS SINGULARLY DEFINED. YOUR SCOPE OF WORK IS DEFINED THROUGHOUT THE ENTIRE SET OF DRAWINGS AND SPECIFICATIONS AND IS NOT CONTAINED IN JUST ONE SERIES OF DRAWINGS OR DIVISION OF SPECIFICATIONS. YOU MUST REVIEW THE ENTIRE SET OF CONTRACT DOCUMENTS TO DETERMINE YOUR SCOPE OF WORK. NO ADDITIONAL COST SHALL BE ASSESSED TO THE OWNER FOR NOT UNDERSTANDING SCOPE OF WORK. IF CONFLICT OCCURS, CONTACT ARCHITECT PRIOR TO COMMENCEMENT OF WORK.
- GENERAL NOTES APPLY TO ALL ARCHITECTURAL DRAWINGS IN THIS SET.
- DO NOT SCALE DRAWINGS.
- FIELD VERIFY DIMENSIONS PRIOR TO CONSTRUCTION. NOTIFY ARCHITECT OF ANY DISCREPANCIES THAT MAY ALTER DESIGN PRIOR TO COMMENCEMENT OF WORK.
- DIMENSIONS SHOWN FOR INTERIOR WALLS/PARTITIONS ARE FROM FACE OF GYPSUM BOARD TO FACE OF GYPSUM BOARD, OR CENTER OF COLUMN. EXTERIOR WALL DIMENSIONS ARE FROM FACE OF STUD AND/OR EDGE OF STRUCTURAL SLAB, U.N.O.
- REFERENCE STRUCTURAL DRAWINGS FOR SHEAR WALL LOCATIONS, BLOCKING REQUIREMENTS, FRAMING REQUIREMENTS, WIDTHS AND HEIGHTS. WHERE SHEAR WALL LOCATIONS AND DIFFERENCES IN MATERIAL THICKNESS OCCUR, CREATE FLUSH EVEN PLANE TO ACCEPT FINISHES.
- WHERE STRUCTURAL SHEAR WALLS OCCUR, HOLD BACK FRAMING ON ALL FURR-DOWNS, FURR-OUTS AND SOFFITS TO ACCEPT SHEAR WALL PLYWOOD MATERIAL THAT RUNS FULL HEIGHT AND LENGTH OF PARTITION OR WALL.
- REFERENCE STRUCTURAL DRAWINGS FOR PLINTH LOCATIONS.
- ALL HINGE SIDE DOOR JAMBS SHALL BE 5" FROM ADJACENT WALL INTERSECTION, U.N.O.
- ELECTRICAL CONTRACTOR TO COORDINATE LOCATIONS OF ELECTRICAL OUTLETS, TELEPHONE/DATA LOCATIONS, ETC. WITH CASEWORK ELEVATIONS. GROMMET LOCATIONS TO BE LOCATED IN THE FIELD PER ARCHITECT'S LOCATION.
- PROVIDE IN WALL BLOCKING FOR ALL WALL MOUNTED ITEMS AS NOTED ON PLANS AND WALL MOUNTED EQUIPMENT AS SPECIFIED BY MANUFACTURER.
- PROVIDE REDUCER STRIPS AT TRANSITIONS OF UNEQUAL MATERIAL THICKNESS.
- "TYP" OR "TYPICAL" MEANS IDENTICAL FOR ALL SAME CONDITIONS U.N.O. "SIM" OR "SIMILAR" MEANS COMPARABLE CHARACTERISTICS FOR THE CONDITION NOTED. VERIFY DIMENSIONS AND ORIENTATION ON THE PLAN AND WITH THE ARCHITECT.
- ALL DIMENSIONS NOTED "CLR." OR "CLEAR" ARE FOR EQUIPMENT CLEARANCES AND MUST BE STRICTLY MAINTAINED. THE CONTRACTOR SHALL VERIFY ALL CLEARANCE REQUIREMENTS PRIOR TO CONSTRUCTION OF WALL, PARTITION, OR OPENINGS.
- ALL INTERIOR FINISHES MUST CONFORM TO THE REQUIREMENTS OF CHAPTER 7, I.B.C. FIRE RESISTIVE STANDARDS OF FIRE PROTECTION.
- ALL ANGLES ARE 90 AND 45 DEGREES IN PLAN U.N.O.
- APPLY SEALANT AROUND ALL PLUMBING PENETRATIONS.
- CONTRACTOR SHALL COORDINATE ALL MECHANICAL, ELECTRICAL, TECHNOLOGY AND GENERAL CONSTRUCTION WORK (INCLUDING WALL AND CEILING OPENINGS) SHOWN AT VARIOUS LOCATIONS THROUGHOUT THE DRAWINGS WHETHER OR NOT CROSS-REFERENCED. MECHANICAL, ELECTRICAL AND TECHNOLOGY ITEMS MAY OCCUR WHICH ARE NOT SHOWN ON REFLECTED CEILING PLANS.
- ALL HOLLOW METAL DOORS/FRAMES, HAND RAILS, GUARDRAILS, AND EXPOSED MISCELLANEOUS METAL TO BE FIELD FINISHED. COLOR TO BE SELECTED BY ARCHITECT.
- FIRE EXTINGUISHERS LOCATED ON SHEETS ARE TO BE REVIEWED AND APPROVED BY LOCAL FIRE DEPARTMENT BEFORE INSTALLATION. LOCATION AND QUANTITY MAY BE ADJUSTED BY FIRE DEPARTMENT.
- PAINT OR COLOR SELECTION TO BE SELECTED BY ARCHITECT. NO ROOM SHALL RECEIVE MORE THAN 2 COLOR SELECTIONS U.N.O.
- COORDINATE BATHROOM ACCESSORIES SHOWN ON LARGE SCALE PLANS WITH INTERIOR ELEVATIONS. COORDINATE MOUNTING HEIGHTS SHOWN ON FIXTURE LEGEND.
- SEE INTERIOR ELEVATIONS IN CONJUNCTION WITH WALL TYPE TAGS TO SEE FULL PICTURE OF WALL CONSTRUCTION OCCURRING IN VARIOUS AREAS.
- MAINTAIN FIRE RATING IN ALL VERTICAL AND HORIZONTAL PENETRATIONS. WHETHER SPECIFICALLY DETAILED OR NOT.
- REFER TO ELECTRICAL DRAWINGS FOR ELECTRICAL AND DATA MOUNTING HEIGHTS.
- BIDDERS ARE REQUIRED TO VISIT THE SITE AND FAMILIARIZE THEMSELVES WITH EXISTING CONDITIONS. NO ADDITIONAL COST SHALL BE ASSESSED TO OWNER FOR NOT UNDERSTANDING THE EXISTING CONDITIONS.
- CONTRACTOR RESPONSIBLE FOR THE PURCHASE AND INSTALLATION OF APPROVED SURFACE MOUNTED KNOX BOX. VERIFY LOCATIONS WITH FIRE DEPARTMENT HAVING JURISDICTION.
- PROVIDE VERTICAL AND HORIZONTAL FIRE BLOCKING AS REQUIRED BY CODE WHETHER SPECIFICALLY IDENTIFIED OR NOT.

VANDERGRIF GROUP
ARCHITECTS • PC

312 N. BIG SPRING SUITE 100 (432)887-0781 MIDLAND, TEXAS
© Copyright, 2023 Vandergriff Group Architects PC

REVISION

NO.	DATE:	DESCRIPTION:

ISSUED	DESCRIPTION



Project: 0000

OVERALL SITE PLAN - EXISTING

MIDLAND COUNTY

COURTHOUSE PARKING LOTS RENOVATIONS

DATE: 5/14/2025 2:18:42 PM

500 N. LORRAINE STREET
MIDLAND, TEXAS 79701

SHEET:


A-1.0



A-2.1

PARKING LOT C - DEMOLITION

1/8" = 1'-0"

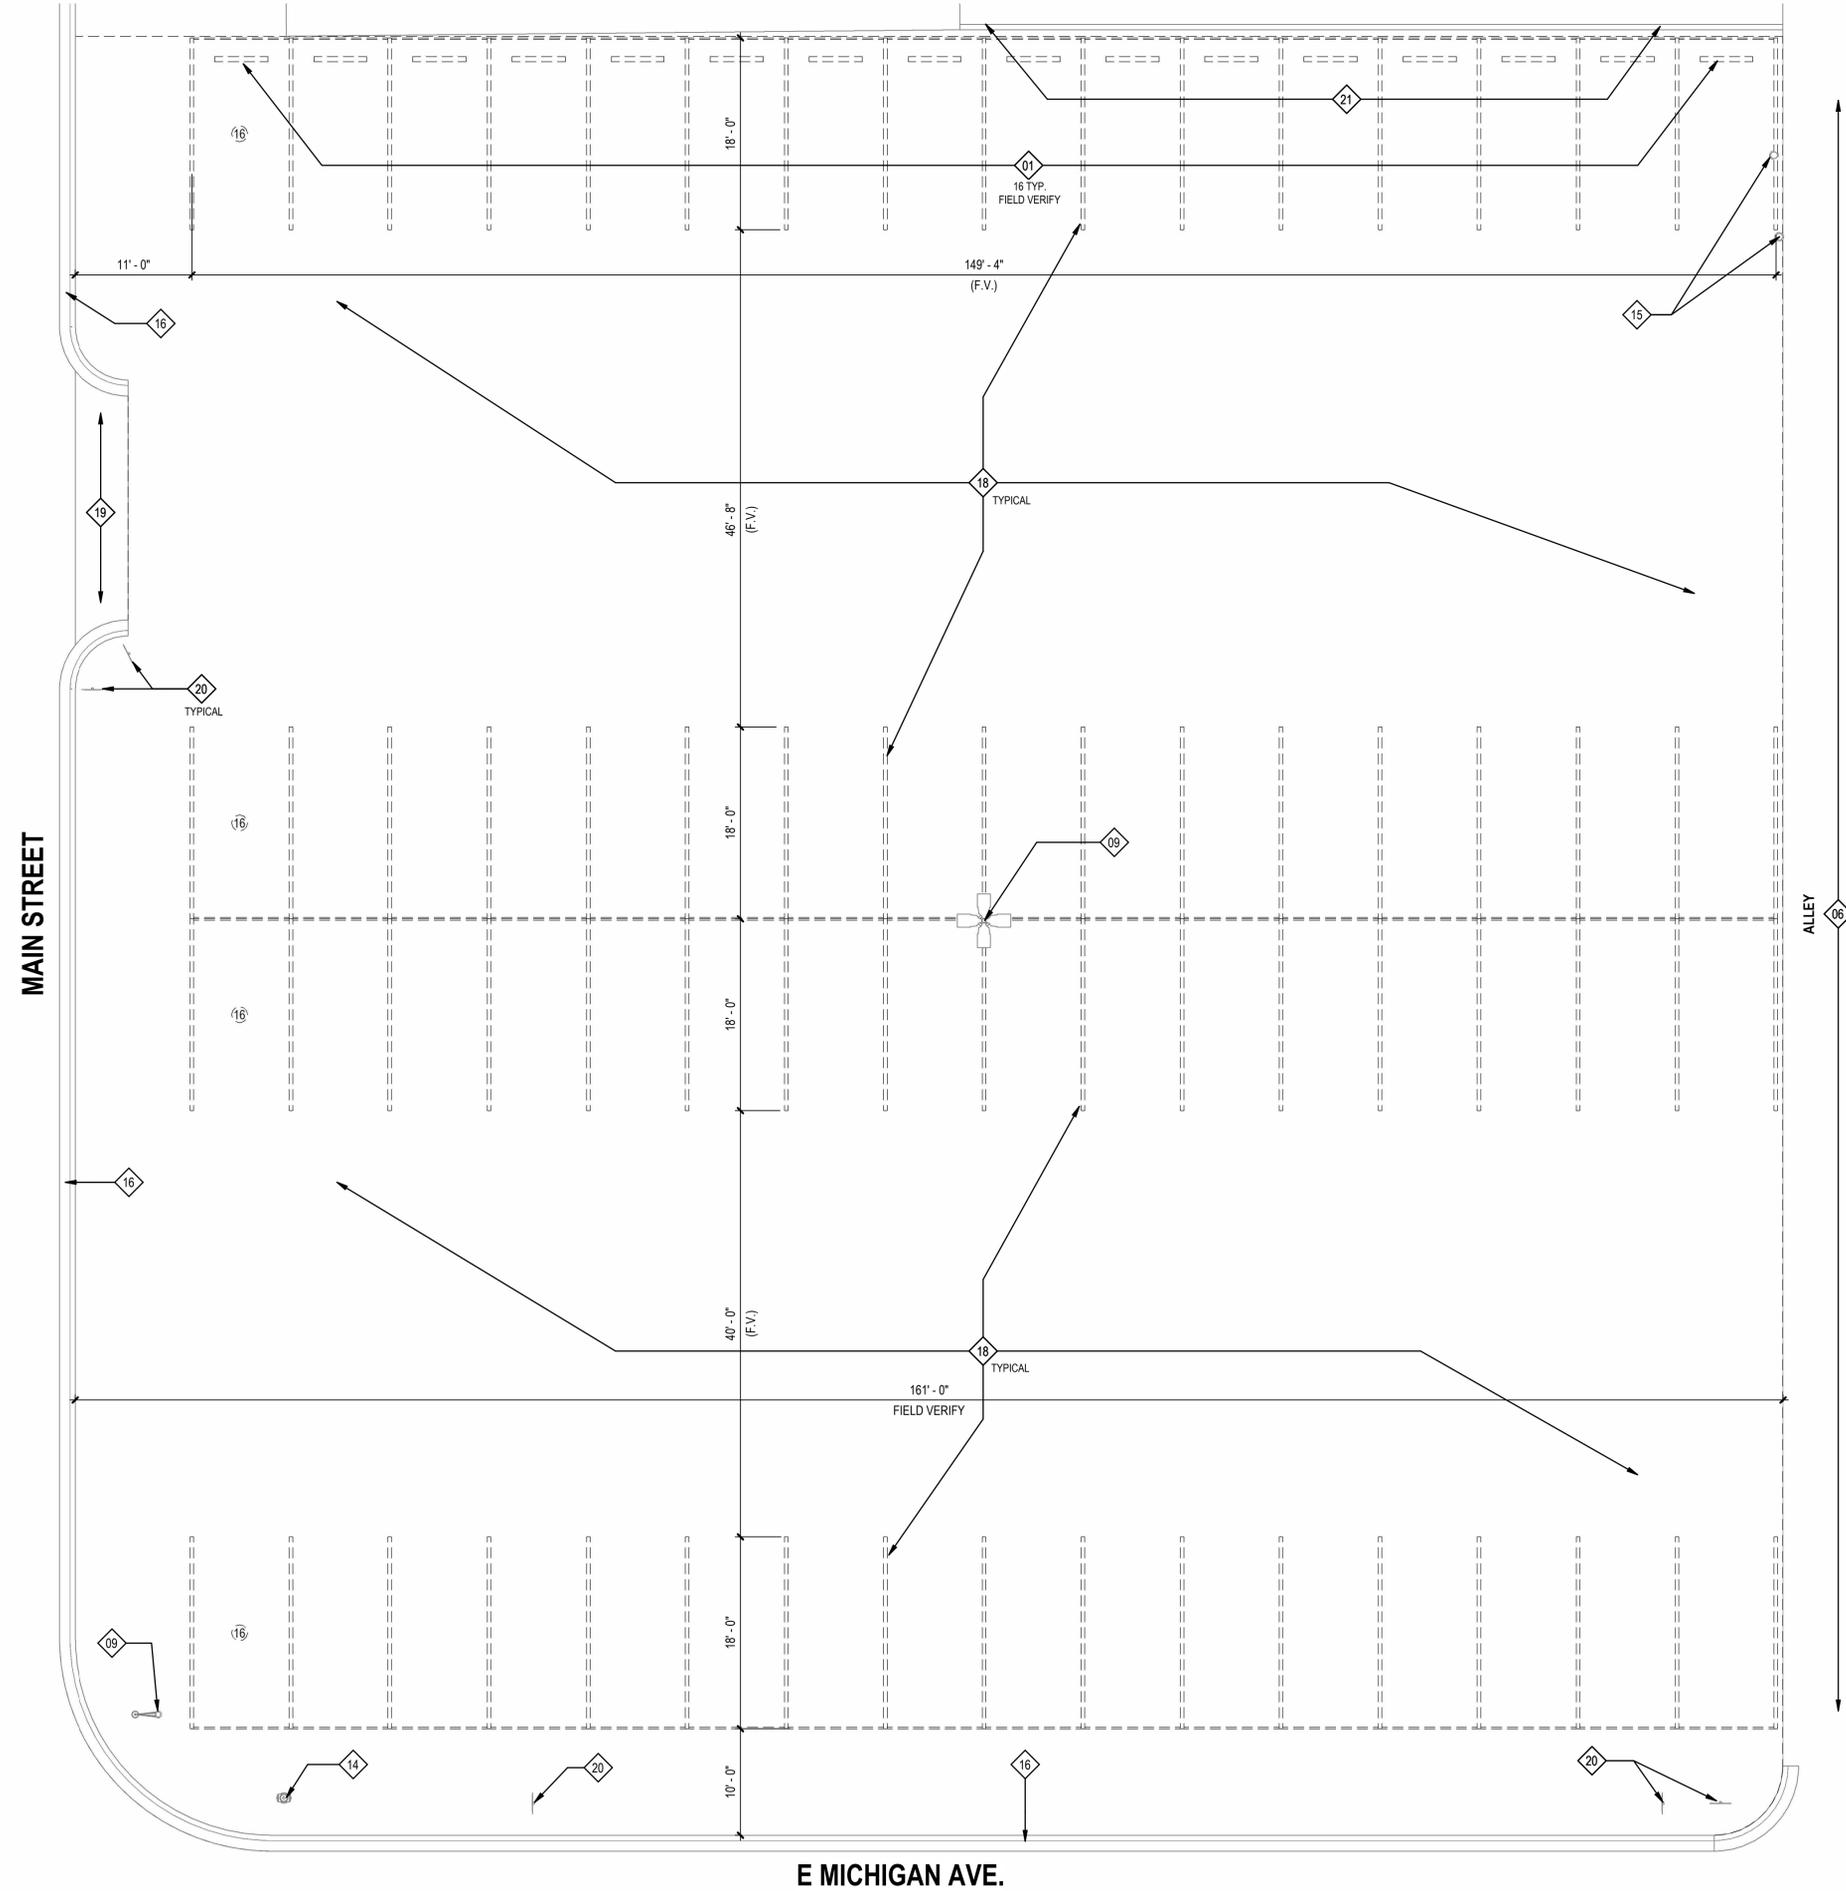

DEMOLITION SITE PLAN GENERAL NOTES

- ATTENTION ALL USERS OF THESE DRAWINGS, GENERAL CONTRACTORS, SUB-CONTRACTORS, MANUFACTURERS AND SUPPLIERS, CAREFULLY AND THOROUGHLY REVIEW THESE GENERAL NOTES. IT IS YOUR RESPONSIBILITY TO KNOW AND ADHERE TO THESE REQUIREMENTS. IF CONFLICT OCCURS, CONTACT ARCHITECT PRIOR TO COMMENCEMENT OF WORK.
- EVERY EFFORT HAS BEEN MADE TO MAKE THESE DOCUMENTS CONCISE AND COORDINATED, TO DEFINE WORK IN THE MOST LOGICAL PLACE AND TO ELIMINATE REDUNDANCY. DO NOT PRESUME THAT YOUR SCOPE OF WORK IS SINGULARLY DEFINED. YOUR SCOPE OF WORK IS DEFINED THROUGHOUT THE ENTIRE SET OF DRAWINGS AND SPECIFICATIONS AND IS NOT CONTAINED IN JUST ONE SERIES OF DRAWINGS OR DIVISION OF SPECIFICATIONS. YOU MUST REVIEW THE ENTIRE SET OF CONTRACT DOCUMENTS TO DETERMINE YOUR SCOPE OF WORK. NO ADDITIONAL COST SHALL BE ASSESSED TO THE OWNER FOR NOT UNDERSTANDING SCOPE OF WORK. IF CONFLICT OCCURS, CONTACT ARCHITECT PRIOR TO COMMENCEMENT OF WORK.
- DO NOT SCALE DRAWINGS.
- FIELD VERIFY EXISTING CONDITIONS PRIOR TO DEMOLITION WORK. NOTIFY ARCHITECT IF DISCREPANCIES ARISE IN THE FIELD WHICH MAY ALTER DESIGN PRIOR TO COMMENCEMENT OF WORK.
- GENERAL CONTRACTOR SHALL PROVIDE UTILITY SURVEY FOR UNDERGROUND UTILITIES PRIOR TO DEMOLITION WORK. TO LOCATE ANY AND ALL UNDERGROUND LINES INCLUDING BUT NOT LIMITED TO: SEWER, WATER, GAS, ELECTRIC, TELEPHONE AND COMMUNICATIONS.
- ALL DEMOLITION WORK SHALL COMPLY WITH ALL APPLICABLE BUILDING CODES, FEDERAL, STATE, AND LOCAL CODES AND REGULATIONS, HAVING JURISDICTION OVER THIS PROJECT.
- ALL DEBRIS CAUSED BY DEMOLITION AND CONSTRUCTION SHALL BE CLEARED AND REMOVED FROM SITE ON A DAILY BASIS.
- ALL EXISTING MECHANICAL, PLUMBING, SEWER, ELECTRICAL FIXTURES, TELEPHONE BOXES, POWER POLES, LIGHT POLES OR OTHER ASSOCIATED ITEMS, SHALL REMAIN. CONTRACTOR SHALL PROTECT ALL EXISTING ITEMS LISTED.
- ANY WORK WHICH INTERFERES, OR CAUSES INTERRUPTION OF SERVICES, INCLUDING THE SHUTDOWN OF UTILITIES, SHALL BE PERFORMED AT A TIME APPROVED BY THE OWNER OR OWNERS REPRESENTATIVE.
- PRIOR TO DEMOLITION, CONTRACTOR SHALL INSPECT ALL AREAS IN WHICH WORK WILL BE PERFORMED. DOCUMENT ALL PROPERTIES WHICH MAY BE CONSTRUED AS DAMAGE RESULTING FROM DEMOLITION AND NOTIFY ARCHITECT PRIOR TO STARTING WORK.
- NOTIFY ARCHITECT IF ANY EXISTING ITEMS, OR DRAWING DISCREPANCIES, CONFLICT WITH THE INTENDED FINAL PRODUCT PRIOR TO DEMOLITION OR CONSTRUCTION.
- THE EXISTING SITE INFORMATION SHOWN WAS COMPILED FROM ON-SITE FIELD MEASUREMENTS. CONTRACTORS SHALL PERFORM ALL NECESSARY WORK TO VERIFY ACCURACY OF PROVIDED DIMENSIONS, AREAS, AND ADJACENCIES.
- PROVIDE TEMPORARY BARRICADES AND OTHER FORMS OF PROTECTION, AS REQUIRED, TO PROTECT ALL PERSONNEL AND THE GENERAL PUBLIC FROM INJURY DURING DEMOLITION AND CONSTRUCTION.
- PROVIDE SHORING, BRACING, OR SUPPORT TO PREVENT MOVEMENT, SETTLEMENT, DAMAGE, OR COLLAPSE OF EXISTING OR NEW STRUCTURES, FINISHES, UTILITIES, AND OTHER ITEMS DURING DEMOLITION OR CONSTRUCTION WORK.
- ALL AREAS EXISTING TO REMAIN SHALL BE PROTECTED AND IF DAMAGED, SHALL BE PATCHED, REPAIRED, AND FINISHED, OR REPLACED, TO MATCH EXISTING ADJACENT SURFACES AT NO ADDITIONAL COST TO THE OWNER.
- CONTRACTOR TO PROTECT ADJACENT PROPERTIES FROM EXCESSIVE DUST, DEBRIS, NOISE, OR DISRUPTION OF DAILY OPERATIONS.
- IN ADDITION TO WORK SHOWN ALTERING EXISTING CONSTRUCTION, ALL HOLES AND OPENINGS CREATED BY DEMOLITION, OR REMOVAL, SHALL BE PATCHED, REPAIRED, AND MADE READY FOR NEW CONSTRUCTION.
- CONTRACTOR SHALL SCHEDULE WORK ON ONE PARKING LOT AT A TIME WITH THE REMAINING 3 PARKING LOTS IN USE WHILE WORKING ON ONE START-TO-FINISH.
- COORDINATE WITH THE COUNTY BY MEANS OF A CONSTRUCTION SCHEDULE.
- ALL EXISTING SIGNS, SIGN POSTS, AND POST BASES LOCATED INSIDE ASPHALT PARKING LOTS SHALL BE REMOVED AND STORED FOR REINSTALLATION. CONTRACTOR SHALL ASSUME SOME DAMAGE TO SIGNS, SIGN POSTS, AND/OR POST BASES. PLEASE PROVIDE A BID LINE ITEM OF \$15,000 FOR SIGN, SIGN POST, AND POST BASE REPLACEMENT. ALL ASSOCIATED COST SHALL BE IDENTIFIED TO THE OWNER OR OWNERS REPRESENTATIVE TO BE TAKEN FROM THIS CONTINGENCY.

KEYNOTES - DEMO

- 01 REMOVE EXISTING PARKING BLOCKS.
- 06 EXISTING ALLEY PAVING TO REMAIN.
- 09 EXISTING LIGHT POLE AND POLE BASE SHALL REMAIN. PROTECT DURING CONSTRUCTION.
- 14 EXISTING FIRE HYDRANT TO REMAIN. PROTECT DURING CONSTRUCTION.
- 15 EXISTING UTILITY POLE TO REMAIN. PROTECT DURING CONSTRUCTION.
- 16 EXISTING CONCRETE CURB AND GUTTER TO REMAIN. PROTECT DURING CONSTRUCTION.
- 18 REMOVE EXISTING ASPHALT PARKING LOT PAVING AND PARKING SPACE STRIPING IN ITS ENTIRETY.
- 19 EXISTING CONCRETE DRIVEWAY APPROACH TO REMAIN.
- 20 EXISTING SIGN TO REMAIN. PROTECT DURING DEMOLITION AND BUILD BACK.
- 21 EXISTING RETAINING WALL TO REMAIN. PROTECT DURING DEMOLITION AND BUILD BACK.

VANDERGRIFF GROUP
ARCHITECTS • PC

312 N. BIG SPRING SUITE 100 (432)687-0781 MIDLAND, TEXAS
© Copyright, 2023 Vandergriff Group Architects PC

REVISION

NO.	DATE:	DESCRIPTION:

ISSUED	DESCRIPTION

Seal Date

Project: 0000

DEMOLITION - PARKING LOT C

MIDLAND COUNTY

COURTHOUSE PARKING LOTS RENOVATIONS

MIDLAND, TEXAS 79701

500 N. LORRAINE STREET

DATE: 5/14/2025 2:18:32 PM

SHEET:

A-2.1


© 2023 Proma/County Planning/County Courthouse Parking Lot

5/14/2025 2:18:54 PM

E MICHIGAN AVE.

MAIN STREET

ALLEY

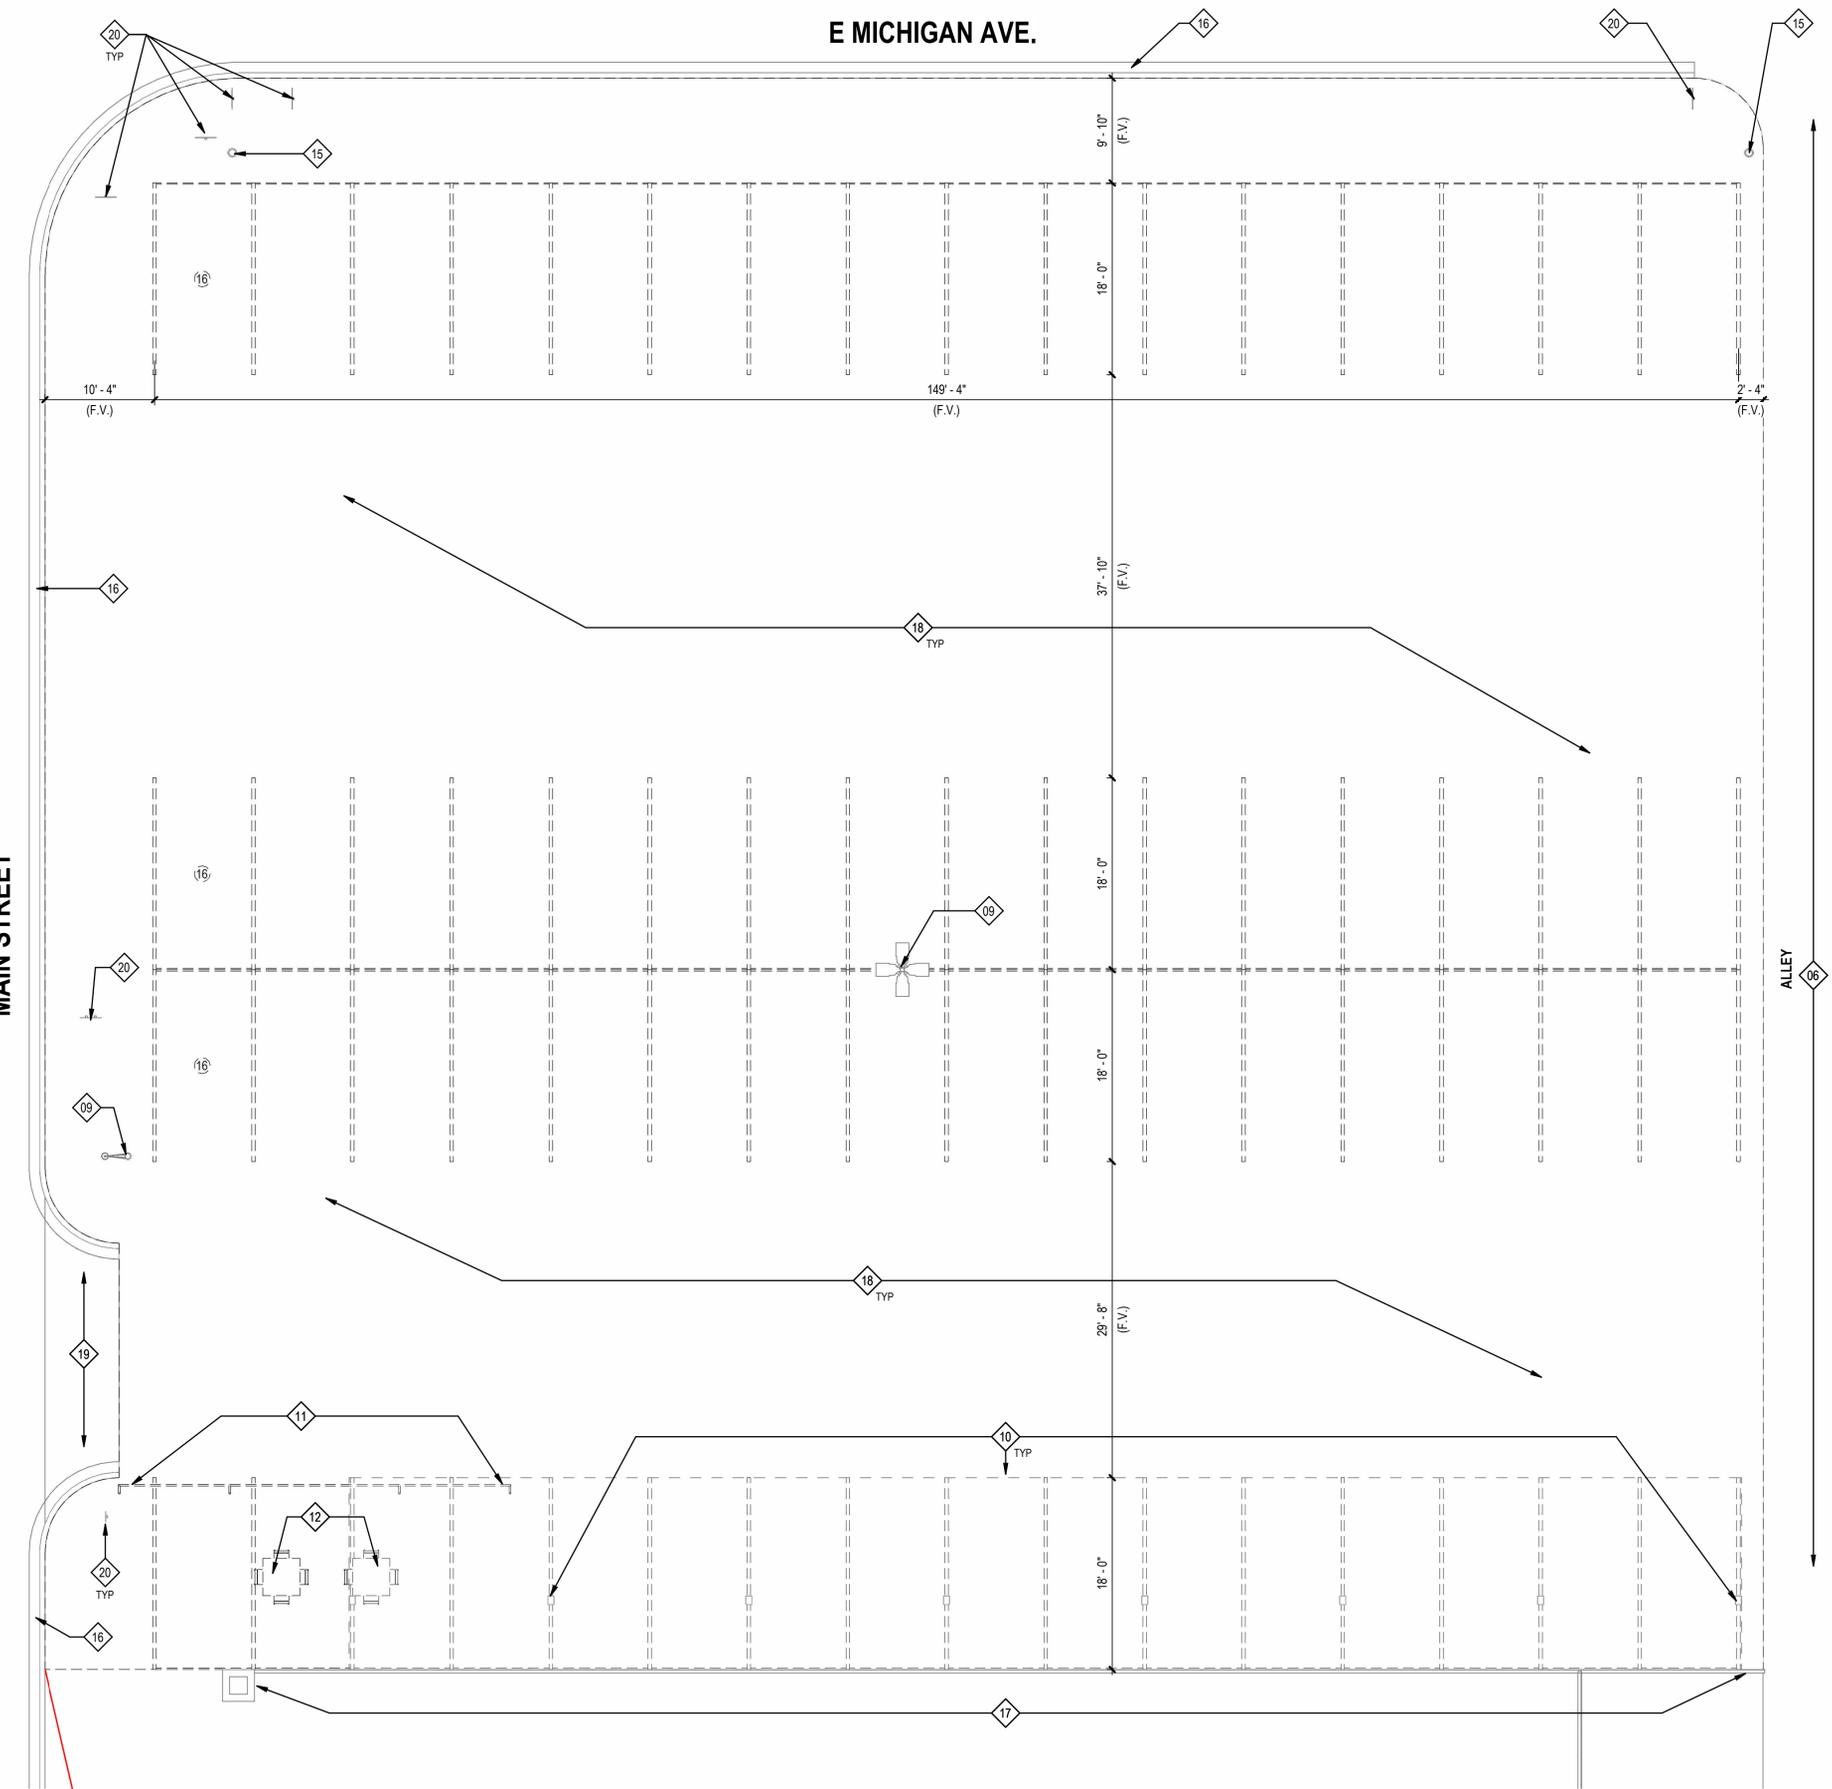

A-2.2

PARKING LOT D - WEST - DEMOLITION

1/8" = 1'-0"

DEMOLITION SITE PLAN GENERAL NOTES

- ATTENTION ALL USERS OF THESE DRAWINGS, GENERAL CONTRACTORS, SUB-CONTRACTORS, MANUFACTURERS AND SUPPLIERS, CAREFULLY AND THOROUGHLY REVIEW THESE GENERAL NOTES. IT IS YOUR RESPONSIBILITY TO KNOW AND ADHERE TO THESE REQUIREMENTS. IF CONFLICT OCCURS, CONTACT ARCHITECT PRIOR TO COMMENCEMENT OF WORK.
- EVERY EFFORT HAS BEEN MADE TO MAKE THESE DOCUMENTS CONCISE AND COORDINATED, TO DEFINE WORK IN THE MOST LOGICAL PLACE AND TO ELIMINATE REDUNDANCY. DO NOT PRESUME THAT YOUR SCOPE OF WORK IS SINGULARLY DEFINED. YOUR SCOPE OF WORK IS DEFINED THROUGHOUT THE ENTIRE SET OF DRAWINGS AND SPECIFICATIONS AND IS NOT CONTAINED IN JUST ONE SERIES OF DRAWINGS OR DIVISION OF SPECIFICATIONS. YOU MUST REVIEW THE ENTIRE SET OF CONTRACT DOCUMENTS TO DETERMINE YOUR SCOPE OF WORK. NO ADDITIONAL COST SHALL BE ASSESSED TO THE OWNER FOR NOT UNDERSTANDING SCOPE OF WORK. IF CONFLICT OCCURS, CONTACT ARCHITECT PRIOR TO COMMENCEMENT OF WORK.
- DO NOT SCALE DRAWINGS.
- FIELD VERIFY EXISTING CONDITIONS PRIOR TO DEMOLITION WORK. NOTIFY ARCHITECT IF DISCREPANCIES ARISE IN THE FIELD WHICH MAY ALTER DESIGN PRIOR TO COMMENCEMENT OF WORK.
- GENERAL CONTRACTOR SHALL PROVIDE UTILITY SURVEY FOR UNDERGROUND UTILITIES PRIOR TO DEMOLITION WORK. TO LOCATE ANY AND ALL UNDERGROUND LINES INCLUDING BUT NOT LIMITED TO: SEWER, WATER, GAS, ELECTRIC, TELEPHONE AND COMMUNICATIONS.
- ALL DEMOLITION WORK SHALL COMPLY WITH ALL APPLICABLE BUILDING CODES, FEDERAL, STATE, AND LOCAL CODES AND REGULATIONS, HAVING JURISDICTION OVER THIS PROJECT.
- ALL DEBRIS CAUSED BY DEMOLITION AND CONSTRUCTION SHALL BE CLEARED AND REMOVED FROM SITE ON A DAILY BASIS.
- ALL EXISTING MECHANICAL, PLUMBING, SEWER, ELECTRICAL FIXTURES, TELEPHONE BOXES, POWER POLES, LIGHT POLES OR OTHER ASSOCIATED ITEMS, SHALL REMAIN. CONTRACTOR SHALL PROTECT ALL EXISTING ITEMS LISTED.
- ANY WORK WHICH INTERFERES, OR CAUSES INTERRUPTION OF SERVICES, INCLUDING THE SHUTDOWN OF UTILITIES, SHALL BE PERFORMED AT A TIME APPROVED BY THE OWNER OR OWNERS REPRESENTATIVE.
- PRIOR TO DEMOLITION, CONTRACTOR SHALL INSPECT ALL AREAS IN WHICH WORK WILL BE PERFORMED. DOCUMENT ALL PROPERTIES WHICH MAY BE CONSTRUED AS DAMAGE RESULTING FROM DEMOLITION AND NOTIFY ARCHITECT PRIOR TO STARTING WORK.
- NOTIFY ARCHITECT IF ANY EXISTING ITEMS, OR DRAWING DISCREPANCIES, CONFLICT WITH THE INTENDED FINAL PRODUCT PRIOR TO DEMOLITION OR CONSTRUCTION.
- THE EXISTING SITE INFORMATION SHOWN WAS COMPILED FROM ON-SITE FIELD MEASUREMENTS. CONTRACTORS SHALL PERFORM ALL NECESSARY WORK TO VERIFY ACCURACY OF PROVIDED DIMENSIONS, AREAS, AND ADJACENCIES.
- PROVIDE TEMPORARY BARRICADES AND OTHER FORMS OF PROTECTION, AS REQUIRED, TO PROTECT ALL PERSONNEL AND THE GENERAL PUBLIC FROM INJURY DURING DEMOLITION AND CONSTRUCTION.
- PROVIDE SHORING, BRACING, OR SUPPORT TO PREVENT MOVEMENT, SETTLEMENT, DAMAGE, OR COLLAPSE OF EXISTING OR NEW STRUCTURES, FINISHES, UTILITIES, AND OTHER ITEMS DURING DEMOLITION OR CONSTRUCTION WORK.
- ALL AREAS EXISTING TO REMAIN SHALL BE PROTECTED AND IF DAMAGED, SHALL BE PATCHED, REPAIRED, AND FINISHED, OR REPLACED, TO MATCH EXISTING ADJACENT SURFACES AT NO ADDITIONAL COST TO THE OWNER.
- CONTRACTOR TO PROTECT ADJACENT PROPERTIES FROM EXCESSIVE DUST, DEBRIS, NOISE, OR DISRUPTION OF DAILY OPERATIONS.
- IN ADDITION TO WORK SHOWN ALTERING EXISTING CONSTRUCTION, ALL HOLES AND OPENINGS CREATED BY DEMOLITION, OR REMOVAL, SHALL BE PATCHED, REPAIRED, AND MADE READY FOR NEW CONSTRUCTION.
- CONTRACTOR SHALL SCHEDULE WORK ON ONE PARKING LOT AT A TIME WITH THE REMAINING 3 PARKING LOTS IN USE WHILE WORKING ON ONE START-TO-FINISH.
- COORDINATE WITH THE COUNTY BY MEANS OF A CONSTRUCTION SCHEDULE.
- ALL EXISTING SIGNS, SIGN POSTS, AND POST BASES LOCATED INSIDE ASPHALT PARKING LOTS SHALL BE REMOVED AND STORED FOR REINSTALLATION. CONTRACTOR SHALL ASSUME SOME DAMAGE TO SIGNS, SIGN POSTS, AND/OR POST BASES. PLEASE PROVIDE A BID LINE ITEM OF \$15,000 FOR SIGN, SIGN POST, AND POST BASE REPLACEMENT. ALL ASSOCIATED COST SHALL BE IDENTIFIED TO THE OWNER OR OWNERS REPRESENTATIVE TO BE TAKEN FROM THIS CONTINGENCY.

KEYNOTES - DEMO

- 06 EXISTING ALLEY PAVING TO REMAIN.
- 09 EXISTING LIGHT POLE AND POLE BASE SHALL REMAIN. PROTECT DURING CONSTRUCTION.
- 10 EXISTING CANOPY AND ASSOCIATED STRUCTURE SHALL REMAIN. PROTECT CANOPY AND CANOPY STRUCTURE THROUGHOUT DEMOLITION AND CONSTRUCTION.
- 11 REMOVE EXISTING "T-POST FENCING"
- 12 EXISTING PICNIC TABLES AND BENCHES SHALL BE REMOVED AND STORED FOR REINSTALLATION. COORDINATE STORAGE WITH THE COUNTY.
- 15 EXISTING UTILITY POLE TO REMAIN. PROTECT DURING CONSTRUCTION.
- 16 EXISTING CONCRETE CURB AND GUTTER TO REMAIN. PROTECT DURING CONSTRUCTION.
- 17 EXISTING FENCING AND MASONRY COLUMNS TO REMAIN. PROTECT DURING CONSTRUCTION.
- 18 REMOVE EXISTING ASPHALT PARKING LOT PAVING AND PARKING SPACE STRIPING IN ITS ENTIRETY.
- 19 EXISTING CONCRETE DRIVEWAY APPROACH TO REMAIN.
- 20 EXISTING SIGN TO REMAIN. PROTECT DURING DEMOLITION AND BUILD BACK.

VANDERGRIFF GROUP
ARCHITECTS • PC

312 N. BIG SPRING SUITE 100 (432)687-0781 MIDLAND, TEXAS
© Copyright, 2023 Vandergriff Group Architects PC

REVISION
NO. DATE: DESCRIPTION:

ISSUED	DESCRIPTION
DATE	

Seal/Date

Project: 0000
MIDLAND COUNTY
DEMOLITION - PARKING LOT D - WEST
COURTHOUSE PARKING LOTS RENOVATIONS
MIDLAND, TEXAS 79701

DATE: 5/14/2025 2:18:54 PM
500 N. LORRAINE STREET

SHEET:
A-2.2

DEMOLITION SITE PLAN GENERAL NOTES

- ATTENTION ALL USERS OF THESE DRAWINGS, GENERAL CONTRACTORS, SUB-CONTRACTORS, MANUFACTURERS AND SUPPLIERS, CAREFULLY AND THOROUGHLY REVIEW THESE GENERAL NOTES. IT IS YOUR RESPONSIBILITY TO KNOW AND ADHERE TO THESE REQUIREMENTS. IF CONFLICT OCCURS, CONTACT ARCHITECT PRIOR TO COMMENCEMENT OF WORK.
- EVERY EFFORT HAS BEEN MADE TO MAKE THESE DOCUMENTS CONCISE AND COORDINATED, TO DEFINE WORK IN THE MOST LOGICAL PLACE AND TO ELIMINATE REDUNDANCY. DO NOT PRESUME THAT YOUR SCOPE OF WORK IS SINGULARLY DEFINED. YOUR SCOPE OF WORK IS DEFINED THROUGHOUT THE ENTIRE SET OF DRAWINGS AND SPECIFICATIONS AND IS NOT CONTAINED IN JUST ONE SERIES OF DRAWINGS OR DIVISION OF SPECIFICATIONS. YOU MUST REVIEW THE ENTIRE SET OF CONTRACT DOCUMENTS TO DETERMINE YOUR SCOPE OF WORK. NO ADDITIONAL COST SHALL BE ASSESSED TO THE OWNER FOR NOT UNDERSTANDING SCOPE OF WORK. IF CONFLICT OCCURS, CONTACT ARCHITECT PRIOR TO COMMENCEMENT OF WORK.
- DO NOT SCALE DRAWINGS.
- FIELD VERIFY EXISTING CONDITIONS PRIOR TO DEMOLITION WORK. NOTIFY ARCHITECT IF DISCREPANCIES ARISE IN THE FIELD WHICH MAY ALTER DESIGN PRIOR TO COMMENCEMENT OF WORK.
- GENERAL CONTRACTOR SHALL PROVIDE UTILITY SURVEY FOR UNDERGROUND UTILITIES PRIOR TO DEMOLITION WORK. TO LOCATE ANY AND ALL UNDERGROUND LINES INCLUDING BUT NOT LIMITED TO: SEWER, WATER, GAS, ELECTRIC, TELEPHONE AND COMMUNICATIONS.
- ALL DEMOLITION WORK SHALL COMPLY WITH ALL APPLICABLE BUILDING CODES, FEDERAL, STATE, AND LOCAL CODES AND REGULATIONS, HAVING JURISDICTION OVER THIS PROJECT.
- ALL DEBRIS CAUSED BY DEMOLITION AND CONSTRUCTION SHALL BE CLEARED AND REMOVED FROM SITE ON A DAILY BASIS.
- ALL EXISTING MECHANICAL, PLUMBING, SEWER, ELECTRICAL FIXTURES, TELEPHONE BOXES, POWER POLES, LIGHT POLES OR OTHER ASSOCIATED ITEMS, SHALL REMAIN. CONTRACTOR SHALL PROTECT ALL EXISTING ITEMS LISTED.
- ANY WORK WHICH INTERFERES, OR CAUSES INTERRUPTION OF SERVICES, INCLUDING THE SHUTDOWN OF UTILITIES, SHALL BE PERFORMED AT A TIME APPROVED BY THE OWNER OR OWNERS REPRESENTATIVE.
- PRIOR TO DEMOLITION, CONTRACTOR SHALL INSPECT ALL AREAS IN WHICH WORK WILL BE PERFORMED. DOCUMENT ALL PROPERTIES WHICH MAY BE CONSTRUED AS DAMAGE RESULTING FROM DEMOLITION AND NOTIFY ARCHITECT PRIOR TO STARTING WORK.
- NOTIFY ARCHITECT IF ANY EXISTING ITEMS, OR DRAWING DISCREPANCIES, CONFLICT WITH THE INTENDED FINAL PRODUCT PRIOR TO DEMOLITION OR CONSTRUCTION.
- THE EXISTING SITE INFORMATION SHOWN WAS COMPILED FROM ON-SITE FIELD MEASUREMENTS. CONTRACTORS SHALL PERFORM ALL NECESSARY WORK TO VERIFY ACCURACY OF PROVIDED DIMENSIONS, AREAS, AND ADJACENCIES.
- PROVIDE TEMPORARY BARRICADES AND OTHER FORMS OF PROTECTION, AS REQUIRED, TO PROTECT ALL PERSONNEL AND THE GENERAL PUBLIC FROM INJURY DURING DEMOLITION AND CONSTRUCTION.
- PROVIDE SHORING, BRACING, OR SUPPORT TO PREVENT MOVEMENT, SETTLEMENT, DAMAGE, OR COLLAPSE OF EXISTING OR NEW STRUCTURES, FINISHES, UTILITIES, AND OTHER ITEMS DURING DEMOLITION OR CONSTRUCTION WORK.
- ALL AREAS EXISTING TO REMAIN SHALL BE PROTECTED AND IF DAMAGED, SHALL BE PATCHED, REPAIRED, AND FINISHED, OR REPLACED, TO MATCH EXISTING ADJACENT SURFACES AT NO ADDITIONAL COST TO THE OWNER.
- CONTRACTOR TO PROTECT ADJACENT PROPERTIES FROM EXCESSIVE DUST, DEBRIS, NOISE, OR DISRUPTION OF DAILY OPERATIONS.
- IN ADDITION TO WORK SHOWN ALTERING EXISTING CONSTRUCTION, ALL HOLES AND OPENINGS CREATED BY DEMOLITION, OR REMOVAL, SHALL BE PATCHED, REPAIRED, AND MADE READY FOR NEW CONSTRUCTION.
- CONTRACTOR SHALL SCHEDULE WORK ON ONE PARKING LOT AT A TIME WITH THE REMAINING 3 PARKING LOTS IN USE WHILE WORKING ON ONE START-TO-FINISH.
- COORDINATE WITH THE COUNTY BY MEANS OF A CONSTRUCTION SCHEDULE.
- ALL EXISTING SIGNS, SIGN POSTS, AND POST BASES LOCATED INSIDE ASPHALT PARKING LOTS SHALL BE REMOVED AND STORED FOR REINSTALLATION. CONTRACTOR SHALL ASSUME SOME DAMAGE TO SIGNS, SIGN POSTS, AND/OR POST BASES. PLEASE PROVIDE A BID LINE ITEM OF \$15,000 FOR SIGN, SIGN POST, AND POST BASE REPLACEMENT. ALL ASSOCIATED COST SHALL BE IDENTIFIED TO THE OWNER OR OWNERS REPRESENTATIVE TO BE TAKEN FROM THIS CONTINGENCY.

VANDERGRIF GROUP
ARCHITECTS • PC
312 N. BIG SPRING SUITE 100 (432)687-0781 MIDLAND, TEXAS
© Copyright, 2023 Vandergriff Group Architects PC

REVISION

NO.	DATE:	DESCRIPTION:

ISSUED	DESCRIPTION

DATE					


Project: 0000
MIDLAND, TEXAS 79701

DEMOLITION - PARKING LOT D - EAST A
MIDLAND COUNTY
COURTHOUSE PARKING LOTS
RENOVATIONS

DATE: 5/14/2025 2:19:04 PM
500 N. LORRAINE STREET

KEYNOTES - DEMO

- 06 EXISTING ALLEY PAVING TO REMAIN.
- 09 EXISTING LIGHT POLE AND POLE BASE SHALL REMAIN. PROTECT DURING CONSTRUCTION.
- 15 EXISTING UTILITY POLE TO REMAIN. PROTECT DURING CONSTRUCTION.
- 16 EXISTING CONCRETE CURB AND GUTTER TO REMAIN. PROTECT DURING CONSTRUCTION.
- 18 REMOVE EXISTING ASPHALT PARKING LOT PAVING AND PARKING SPACE STRIPING IN ITS ENTIRETY.
- 19 EXISTING CONCRETE DRIVEWAY APPROACH TO REMAIN.
- 20 EXISTING SIGN TO REMAIN. PROTECT DURING DEMOLITION AND BUILD BACK.

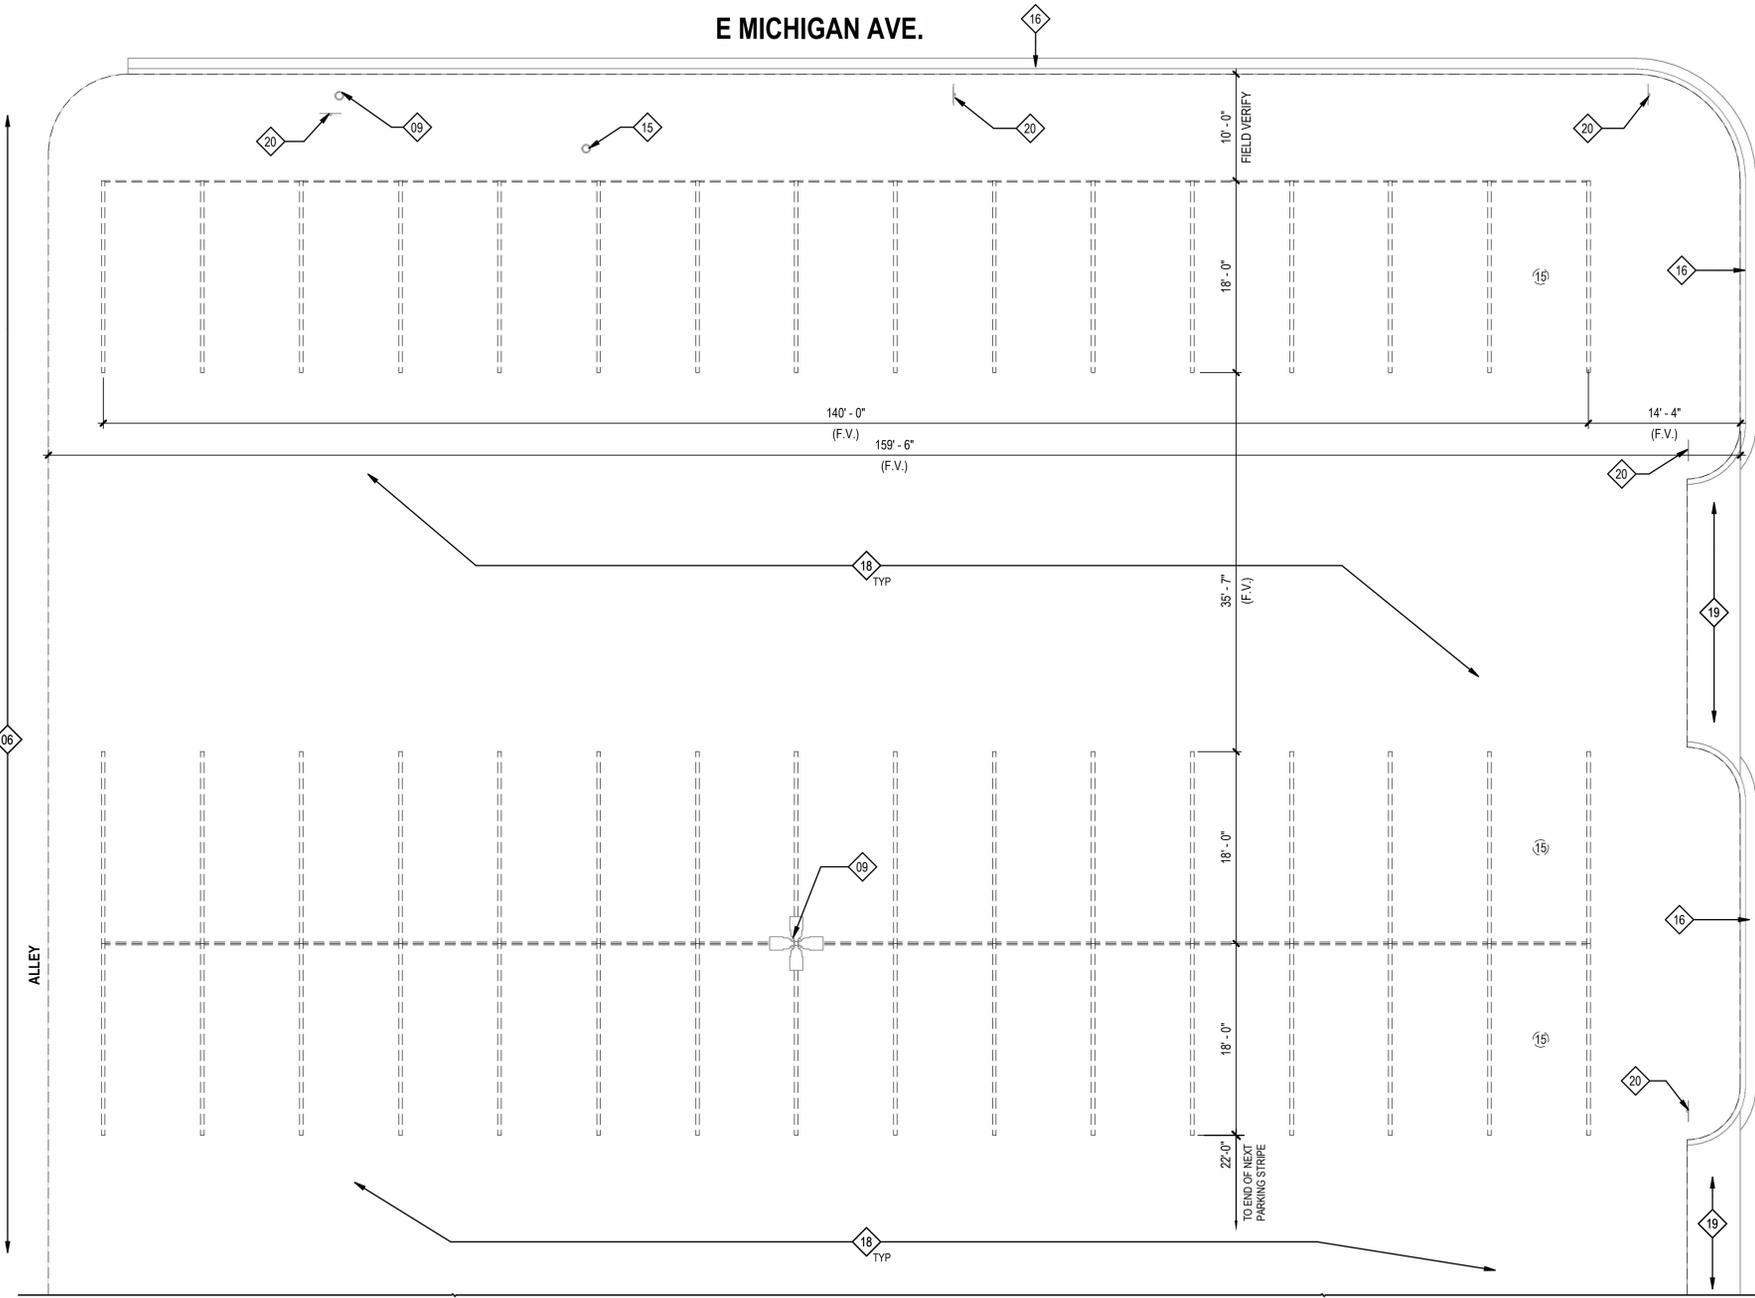

A PARKING LOT D - EAST A - DEMOLITION

A-2.3 1/8" = 1'-0"




SHEET:
A-2.3



B
A-2.4

PARKING LOT D - EAST B - DEMOLITION

1/8" = 1'-0"

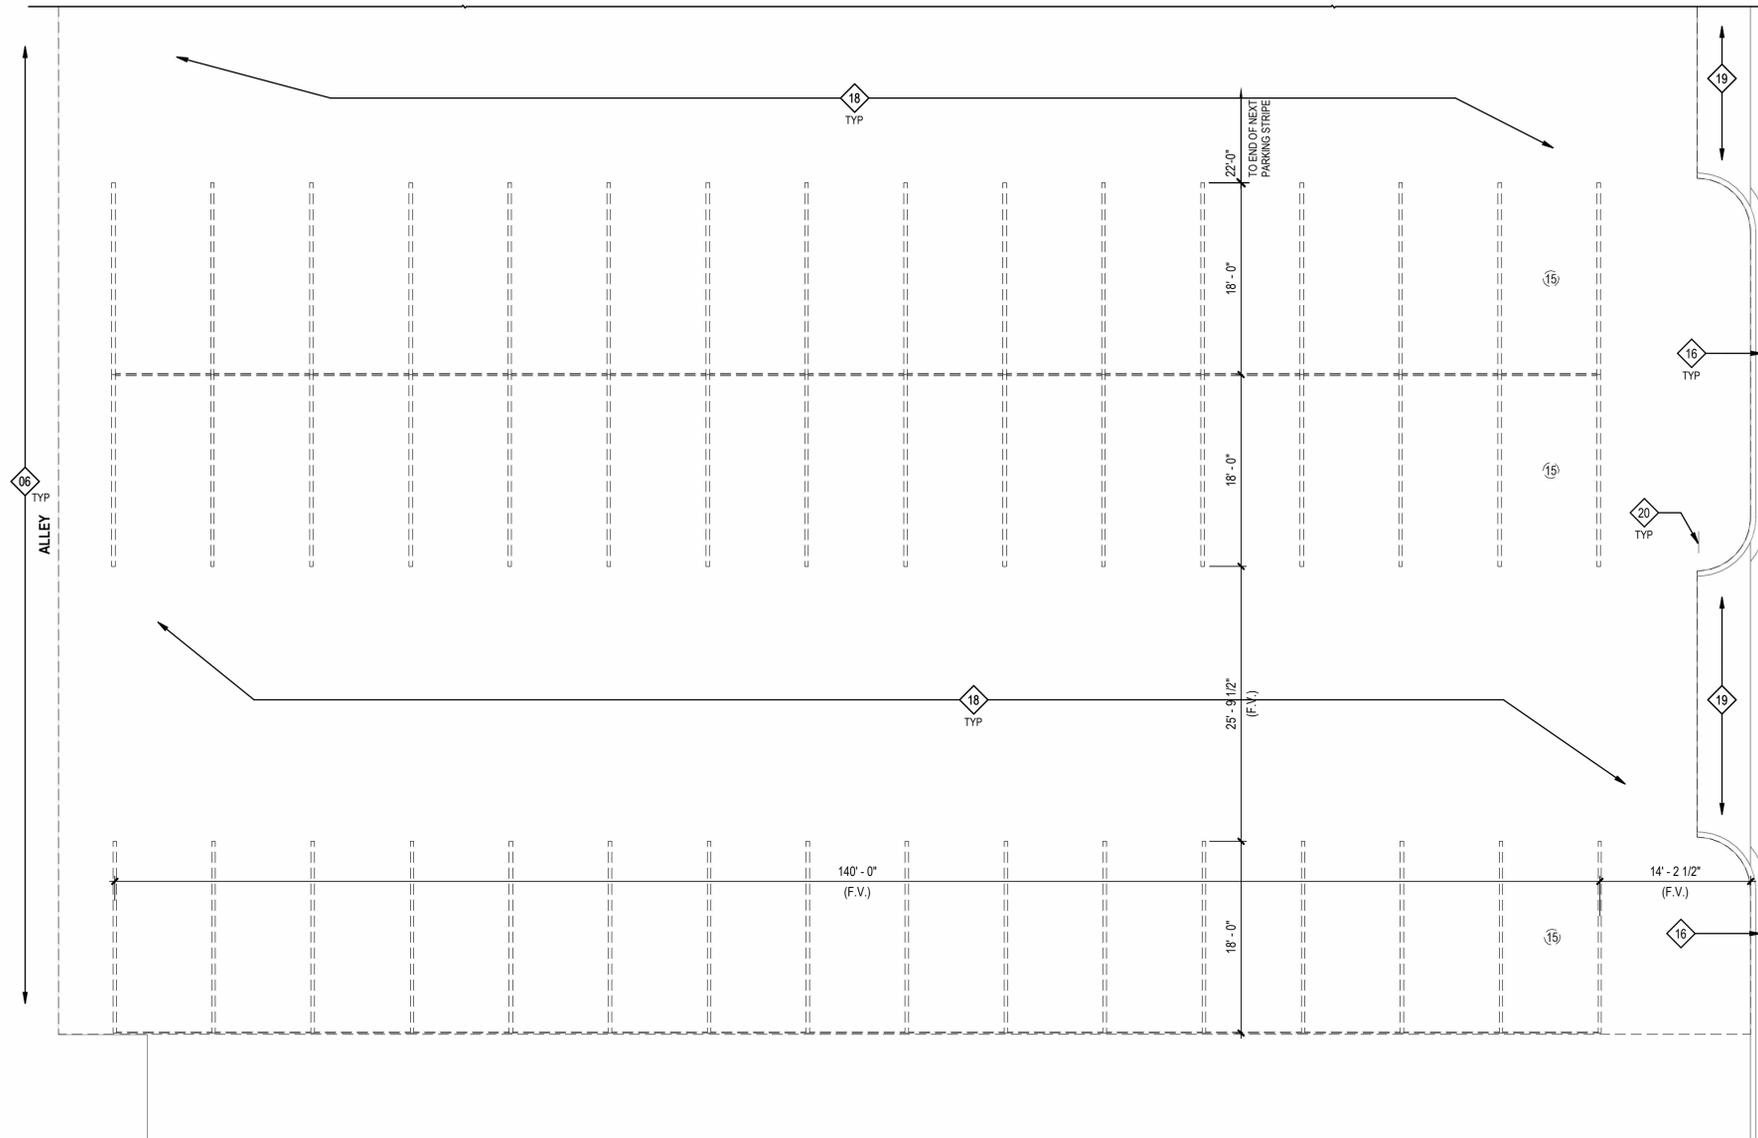

BAIRD STREET

DEMOLITION SITE PLAN GENERAL NOTES

- ATTENTION ALL USERS OF THESE DRAWINGS, GENERAL CONTRACTORS, SUB-CONTRACTORS, MANUFACTURERS AND SUPPLIERS, CAREFULLY AND THOROUGHLY REVIEW THESE GENERAL NOTES. IT IS YOUR RESPONSIBILITY TO KNOW AND ADHERE TO THESE REQUIREMENTS. IF CONFLICT OCCURS, CONTACT ARCHITECT PRIOR TO COMMENCEMENT OF WORK.
- EVERY EFFORT HAS BEEN MADE TO MAKE THESE DOCUMENTS CONCISE AND COORDINATED, TO DEFINE WORK IN THE MOST LOGICAL PLACE AND TO ELIMINATE REDUNDANCY. DO NOT PRESUME THAT YOUR SCOPE OF WORK IS SINGULARLY DEFINED. YOUR SCOPE OF WORK IS DEFINED THROUGHOUT THE ENTIRE SET OF DRAWINGS AND SPECIFICATIONS AND IS NOT CONTAINED IN JUST ONE SERIES OF DRAWINGS OR DIVISION OF SPECIFICATIONS. YOU MUST REVIEW THE ENTIRE SET OF CONTRACT DOCUMENTS TO DETERMINE YOUR SCOPE OF WORK. NO ADDITIONAL COST SHALL BE ASSESSED TO THE OWNER FOR NOT UNDERSTANDING SCOPE OF WORK. IF CONFLICT OCCURS, CONTACT ARCHITECT PRIOR TO COMMENCEMENT OF WORK.
- DO NOT SCALE DRAWINGS.
- FIELD VERIFY EXISTING CONDITIONS PRIOR TO DEMOLITION WORK. NOTIFY ARCHITECT IF DISCREPANCIES ARISE IN THE FIELD WHICH MAY ALTER DESIGN PRIOR TO COMMENCEMENT OF WORK.
- GENERAL CONTRACTOR SHALL PROVIDE UTILITY SURVEY FOR UNDERGROUND UTILITIES PRIOR TO DEMOLITION WORK. TO LOCATE ANY AND ALL UNDERGROUND LINES INCLUDING BUT NOT LIMITED TO: SEWER, WATER, GAS, ELECTRIC, TELEPHONE AND COMMUNICATIONS.
- ALL DEMOLITION WORK SHALL COMPLY WITH ALL APPLICABLE BUILDING CODES, FEDERAL, STATE, AND LOCAL CODES AND REGULATIONS, HAVING JURISDICTION OVER THIS PROJECT.
- ALL DEBRIS CAUSED BY DEMOLITION AND CONSTRUCTION SHALL BE CLEARED AND REMOVED FROM SITE ON A DAILY BASIS.
- ALL EXISTING MECHANICAL, PLUMBING, SEWER, ELECTRICAL FIXTURES, TELEPHONE BOXES, POWER POLES, LIGHT POLES OR OTHER ASSOCIATED ITEMS, SHALL REMAIN. CONTRACTOR SHALL PROTECT ALL EXISTING ITEMS LISTED.
- ANY WORK WHICH INTERFERES, OR CAUSES INTERRUPTION OF SERVICES, INCLUDING THE SHUTDOWN OF UTILITIES, SHALL BE PERFORMED AT A TIME APPROVED BY THE OWNER OR OWNERS REPRESENTATIVE.
- PRIOR TO DEMOLITION, CONTRACTOR SHALL INSPECT ALL AREAS IN WHICH WORK WILL BE PERFORMED. DOCUMENT ALL PROPERTIES WHICH MAY BE CONSTRUED AS DAMAGE RESULTING FROM DEMOLITION AND NOTIFY ARCHITECT PRIOR TO STARTING WORK.
- NOTIFY ARCHITECT IF ANY EXISTING ITEMS, OR DRAWING DISCREPANCIES, CONFLICT WITH THE INTENDED FINAL PRODUCT PRIOR TO DEMOLITION OR CONSTRUCTION.
- THE EXISTING SITE INFORMATION SHOWN WAS COMPILED FROM ON-SITE FIELD MEASUREMENTS. CONTRACTORS SHALL PERFORM ALL NECESSARY WORK TO VERIFY ACCURACY OF PROVIDED DIMENSIONS, AREAS, AND ADJACENCIES.
- PROVIDE TEMPORARY BARRICADES AND OTHER FORMS OF PROTECTION, AS REQUIRED, TO PROTECT ALL PERSONNEL AND THE GENERAL PUBLIC FROM INJURY DURING DEMOLITION AND CONSTRUCTION.
- PROVIDE SHORING, BRACING, OR SUPPORT TO PREVENT MOVEMENT, SETTLEMENT, DAMAGE, OR COLLAPSE OF EXISTING OR NEW STRUCTURES, FINISHES, UTILITIES, AND OTHER ITEMS DURING DEMOLITION OR CONSTRUCTION WORK.
- ALL AREAS EXISTING TO REMAIN SHALL BE PROTECTED AND IF DAMAGED, SHALL BE PATCHED, REPAIRED, AND FINISHED, OR REPLACED, TO MATCH EXISTING ADJACENT SURFACES AT NO ADDITIONAL COST TO THE OWNER.
- CONTRACTOR TO PROTECT ADJACENT PROPERTIES FROM EXCESSIVE DUST, DEBRIS, NOISE, OR DISRUPTION OF DAILY OPERATIONS.
- IN ADDITION TO WORK SHOWN ALTERING EXISTING CONSTRUCTION, ALL HOLES AND OPENINGS CREATED BY DEMOLITION, OR REMOVAL, SHALL BE PATCHED, REPAIRED, AND MADE READY FOR NEW CONSTRUCTION.
- CONTRACTOR SHALL SCHEDULE WORK ON ONE PARKING LOT AT A TIME WITH THE REMAINING 3 PARKING LOTS IN USE WHILE WORKING ON ONE START-TO-FINISH.
- COORDINATE WITH THE COUNTY BY MEANS OF A CONSTRUCTION SCHEDULE.
- ALL EXISTING SIGNS, SIGN POSTS, AND POST BASES LOCATED INSIDE ASPHALT PARKING LOTS SHALL BE REMOVED AND STORED FOR REINSTALLATION. CONTRACTOR SHALL ASSUME SOME DAMAGE TO SIGNS, SIGN POSTS, AND/OR POST BASES. PLEASE PROVIDE A BID LINE ITEM OF \$15,000 FOR SIGN, SIGN POST, AND POST BASE REPLACEMENT. ALL ASSOCIATED COST SHALL BE IDENTIFIED TO THE OWNER OR OWNERS REPRESENTATIVE TO BE TAKEN FROM THIS CONTINGENCY.

KEYNOTES - DEMO

- 06 EXISTING ALLEY PAVING TO REMAIN.
- 16 EXISTING CONCRETE CURB AND GUTTER TO REMAIN. PROTECT DURING CONSTRUCTION.
- 18 REMOVE EXISTING ASPHALT PARKING LOT PAVING AND PARKING SPACE STRIPING IN ITS ENTIRETY.
- 19 EXISTING CONCRETE DRIVEWAY APPROACH TO REMAIN.
- 20 EXISTING SIGN TO REMAIN. PROTECT DURING DEMOLITION AND BUILD BACK.

VANDERGRIFF GROUP
ARCHITECTS • PC
312 N. BIG SPRING SUITE 100 (432)687-0781 MIDLAND, TEXAS
© Copyright, 2023 Vandergriff Group Architects PC

REVISION

NO.	DATE:	DESCRIPTION:

ISSUED	DESCRIPTION

Seal/Date

Project: 0000
MIDLAND COUNTY
DEMOLITION - PARKING LOT D - EAST
COURTHOUSE PARKING LOTS RENOVATIONS
MIDLAND, TEXAS 79701
DATE: 5/14/2025 2:18:14 PM
500 N. LORRAINE STREET

SHEET:
A-2.4



A FLOOR PLAN - PARKING LOT C


A-3.1

1/8" = 1'-0"

MAIN STREET

E MICHIGAN AVE.

ALLEY

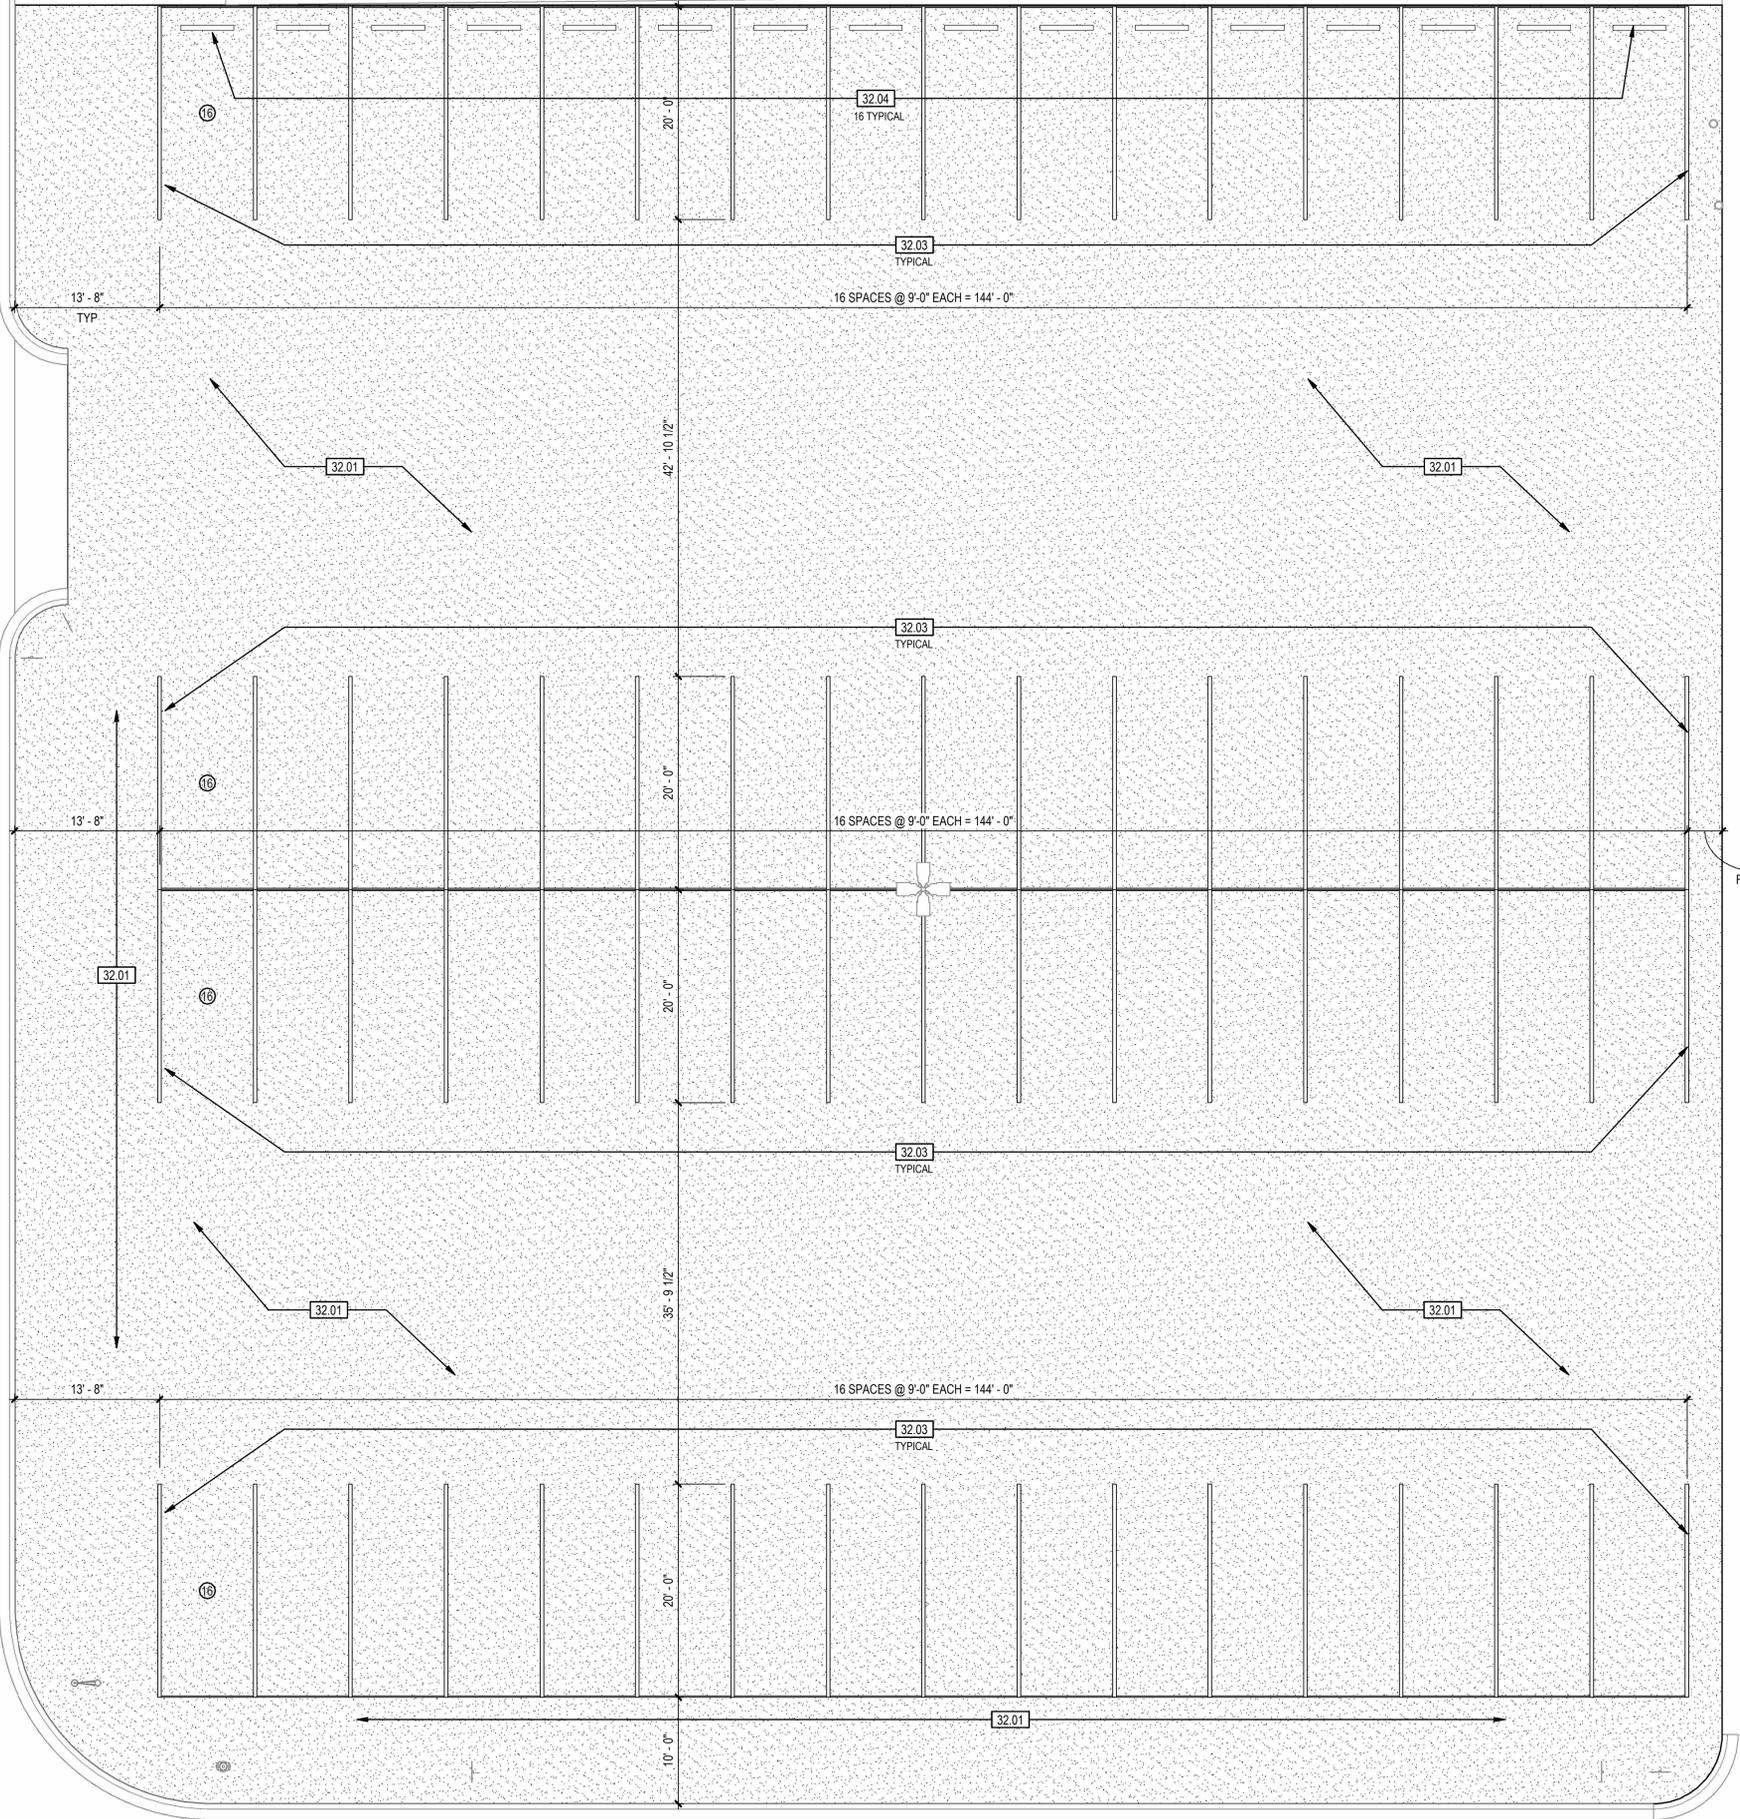

SITE PLAN GENERAL NOTES

1. ATTENTION ALL USERS OF THESE DRAWINGS, GENERAL CONTRACTORS, SUB-CONTRACTORS, MANUFACTURERS AND SUPPLIERS. CAREFULLY AND THOROUGHLY REVIEW THESE GENERAL NOTES. IT IS YOUR RESPONSIBILITY TO KNOW AND ADHERE TO THESE REQUIREMENTS. IF CONFLICT OCCURS, CONTACT ARCHITECT PRIOR TO COMMENCEMENT OF WORK.
2. EVERY EFFORT HAS BEEN MADE TO MAKE THESE DOCUMENTS CONCISE AND COORDINATED, TO DEFINE WORK IN THE MOST LOGICAL PLACE AND TO ELIMINATE REDUNDANCY. DO NOT PRESUME THAT YOUR SCOPE OF WORK IS SINGULARLY DEFINED. YOUR SCOPE OF WORK IS DEFINED THROUGHOUT THE ENTIRE SET OF DRAWINGS AND SPECIFICATIONS AND IS NOT CONTAINED IN JUST ONE SERIES OF DRAWINGS OR DIVISION OF SPECIFICATIONS. YOU MUST REVIEW THE ENTIRE SET OF CONTRACT DOCUMENTS TO DETERMINE YOUR SCOPE OF WORK. NO ADDITIONAL COST SHALL BE ASSESSED TO THE OWNER FOR NOT UNDERSTANDING SCOPE OF WORK. IF CONFLICT OCCURS, CONTACT ARCHITECT PRIOR TO COMMENCEMENT OF WORK.
3. DO NOT SCALE DRAWINGS.
4. FIELD VERIFY EXISTING CONDITIONS PRIOR TO WORK. NOTIFY ARCHITECT IF DISCREPANCIES ARISE IN THE FIELD WHICH MAY ALTER DESIGN PRIOR TO COMMENCEMENT OF WORK.
5. GENERAL CONTRACTOR SHALL COORDINATE ALL SITE MECHANICAL, ELECTRICAL AND GENERAL CONSTRUCTION WORK SHOWN AT VARIOUS LOCATIONS THROUGHOUT THE SITE DRAWINGS WHETHER OR NOT CROSS-REFERENCED. MECHANICAL AND ELECTRICAL ITEMS MAY OCCUR WHICH ARE NOT SHOWN ON SITE PLANS.
6. REFERENCE LANDSCAPE PLANS FOR NEW LANDSCAPED AREAS.
7. REFERENCE IRRIGATION DRAWINGS FOR LOCATION OF NEW SPRINKLER HEADS.

VANDERGRIF GROUP
ARCHITECTS • PC

312 N. BIG SPRING SUITE 100 (432)887-0781 MIDLAND, TEXAS
© Copyright, 2023 Vandergriff Group Architects PC

REVISION
NO. DATE: DESCRIPTION:

ISSUED	DESCRIPTION
DATE	



KEYNOTES

- 32.01 PROVIDE AND INSTALL 2" HOT MIX ASPHALT PAVING.
- 32.03 PROVIDE AND INSTALL NEW PARKING STRIPING. SPACES SHALL BE 9' WIDE BY 20' DEEP, TYPICAL UNLESS OTHERWISE NOTED.
- 32.04 PROVIDE AND INSTALL BLUE PLASTIC PARKING BLOCKS.

Project: 0000

FLOOR PLAN - PARKING LOT C

MIDLAND COUNTY

COURTHOUSE PARKING LOTS RENOVATIONS


DATE: 5/14/2025 2:19:25 PM

500 N. LORANE STREET

MIDLAND, TEXAS 79701

SHEET:
A-3.1

E MICHIGAN AVE.

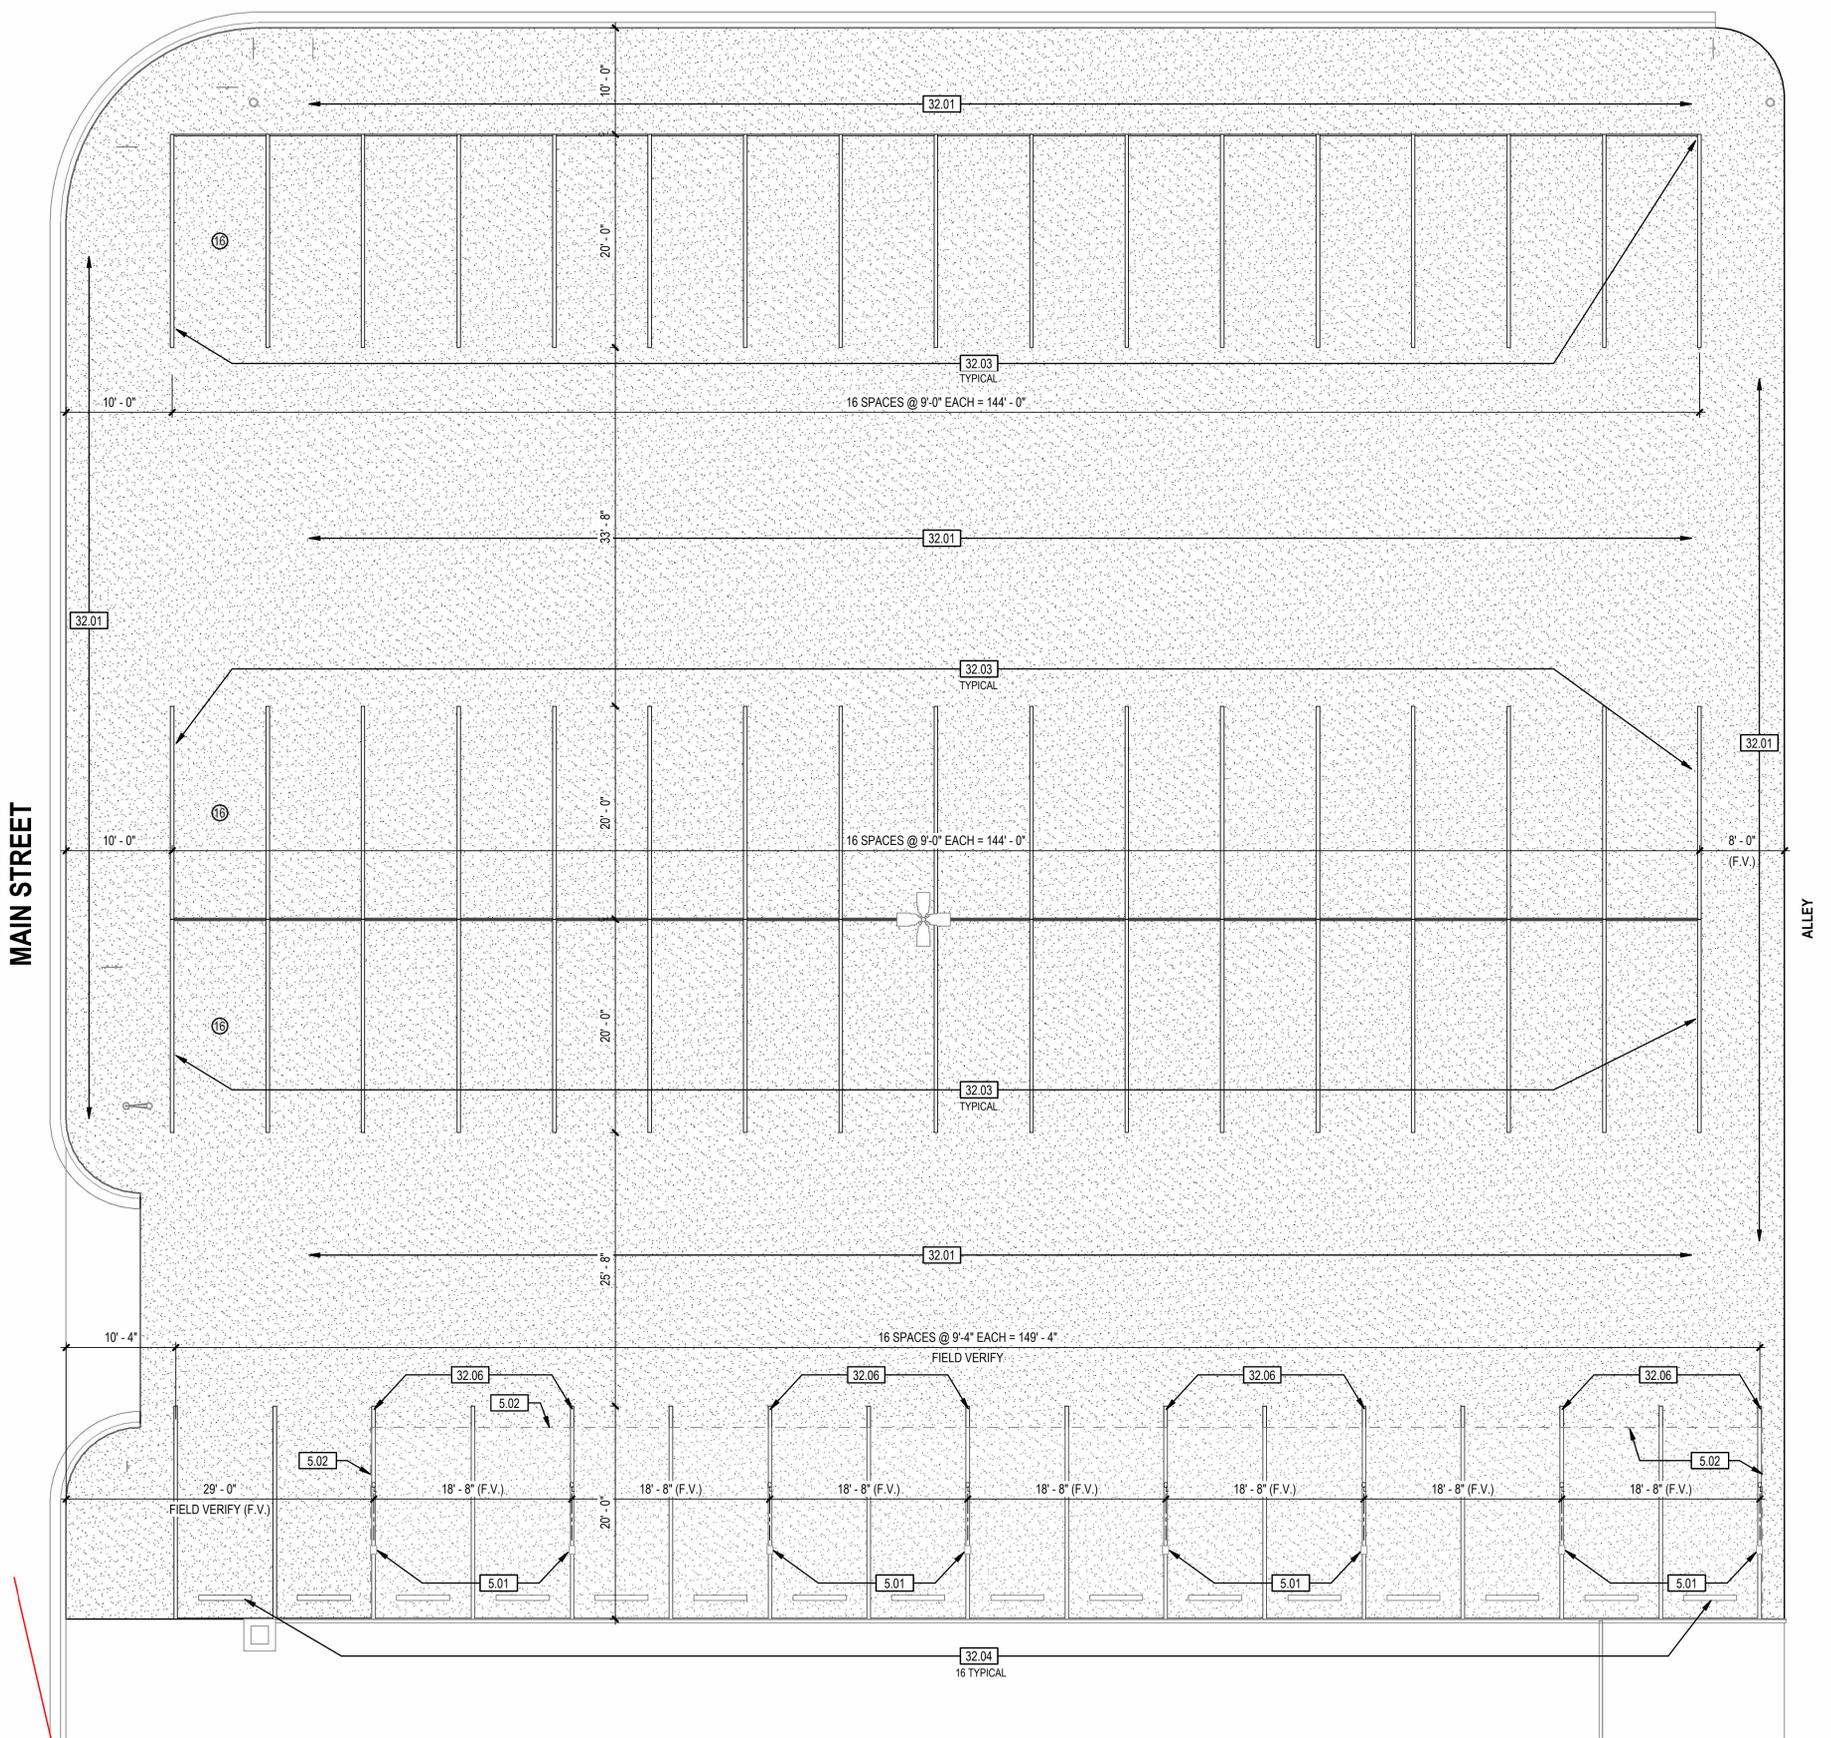

SITE PLAN GENERAL NOTES

1. ATTENTION ALL USERS OF THESE DRAWINGS, GENERAL CONTRACTORS, SUB-CONTRACTORS, MANUFACTURERS AND SUPPLIERS. CAREFULLY AND THOROUGHLY REVIEW THESE GENERAL NOTES. IT IS YOUR RESPONSIBILITY TO KNOW AND ADHERE TO THESE REQUIREMENTS. IF CONFLICT OCCURS, CONTACT ARCHITECT PRIOR TO COMMENCEMENT OF WORK.
2. EVERY EFFORT HAS BEEN MADE TO MAKE THESE DOCUMENTS CONCISE AND COORDINATED, TO DEFINE WORK IN THE MOST LOGICAL PLACE AND TO ELIMINATE REDUNDANCY. DO NOT PRESUME THAT YOUR SCOPE OF WORK IS SINGULARLY DEFINED. YOUR SCOPE OF WORK IS DEFINED THROUGHOUT THE ENTIRE SET OF DRAWINGS AND SPECIFICATIONS AND IS NOT CONTAINED IN JUST ONE SERIES OF DRAWINGS OR DIVISION OF SPECIFICATIONS. YOU MUST REVIEW THE ENTIRE SET OF CONTRACT DOCUMENTS TO DETERMINE YOUR SCOPE OF WORK. NO ADDITIONAL COST SHALL BE ASSESSED TO THE OWNER FOR NOT UNDERSTANDING SCOPE OF WORK. IF CONFLICT OCCURS, CONTACT ARCHITECT PRIOR TO COMMENCEMENT OF WORK.
3. DO NOT SCALE DRAWINGS.
4. FIELD VERIFY EXISTING CONDITIONS PRIOR TO WORK. NOTIFY ARCHITECT IF DISCREPANCIES ARISE IN THE FIELD WHICH MAY ALTER DESIGN PRIOR TO COMMENCEMENT OF WORK.
5. GENERAL CONTRACTOR SHALL COORDINATE ALL SITE MECHANICAL, ELECTRICAL AND GENERAL CONSTRUCTION WORK SHOWN AT VARIOUS LOCATIONS THROUGHOUT THE SITE DRAWINGS WHETHER OR NOT CROSS-REFERENCED. MECHANICAL AND ELECTRICAL ITEMS MAY OCCUR WHICH ARE NOT SHOWN ON SITE PLANS.
6. REFERENCE LANDSCAPE PLANS FOR NEW LANDSCAPED AREAS.
7. REFERENCE IRRIGATION DRAWINGS FOR LOCATION OF NEW SPRINKLER HEADS.

VANDERGRIFF GROUP
ARCHITECTS • PC

312 N. BIG SPRING SUITE 100 (432)887-0781 MIDLAND, TEXAS
© Copyright, 2023 Vandergriff Group Architects PC

REVISION

NO.	DATE:	DESCRIPTION:

ISSUED	DESCRIPTION



KEYNOTES

- | | |
|-------|---|
| 5.01 | EXISTING STEEL CANOPY COLUMN. |
| 5.02 | METAL CANOPY ROOF, SHOWN DASHED. |
| 32.01 | PROVIDE AND INSTALL 2" HOT MIX ASPHALT PAVING. |
| 32.03 | PROVIDE AND INSTALL NEW PARKING STRIPING. SPACES SHALL BE 9' WIDE BY 20' DEEP, TYPICAL UNLESS OTHERWISE NOTED. |
| 32.04 | PROVIDE AND INSTALL BLUE PLASTIC PARKING BLOCKS. |
| 32.06 | PROVIDE AND INSTALL NEW PARKING STRIPING TO ALIGN WITH CENTER OF EXISTING PARKING CANOPY STRUCTURAL COLUMNS AS SHOWN. |

Project: 0000

FLOOR PLAN - PARKING LOT D - WEST

MIDLAND COUNTY

COURTHOUSE PARKING LOTS RENOVATIONS

MIDLAND, TEXAS 79701

DATE: 5/14/2025 2:19:37 PM

500 N. LORANE STREET

A FLOOR PLAN - PARKING LOT D - WEST






A-3.3

FLOOR PLAN - PARKING LOT D - EAST A

1/8" = 1'-0"

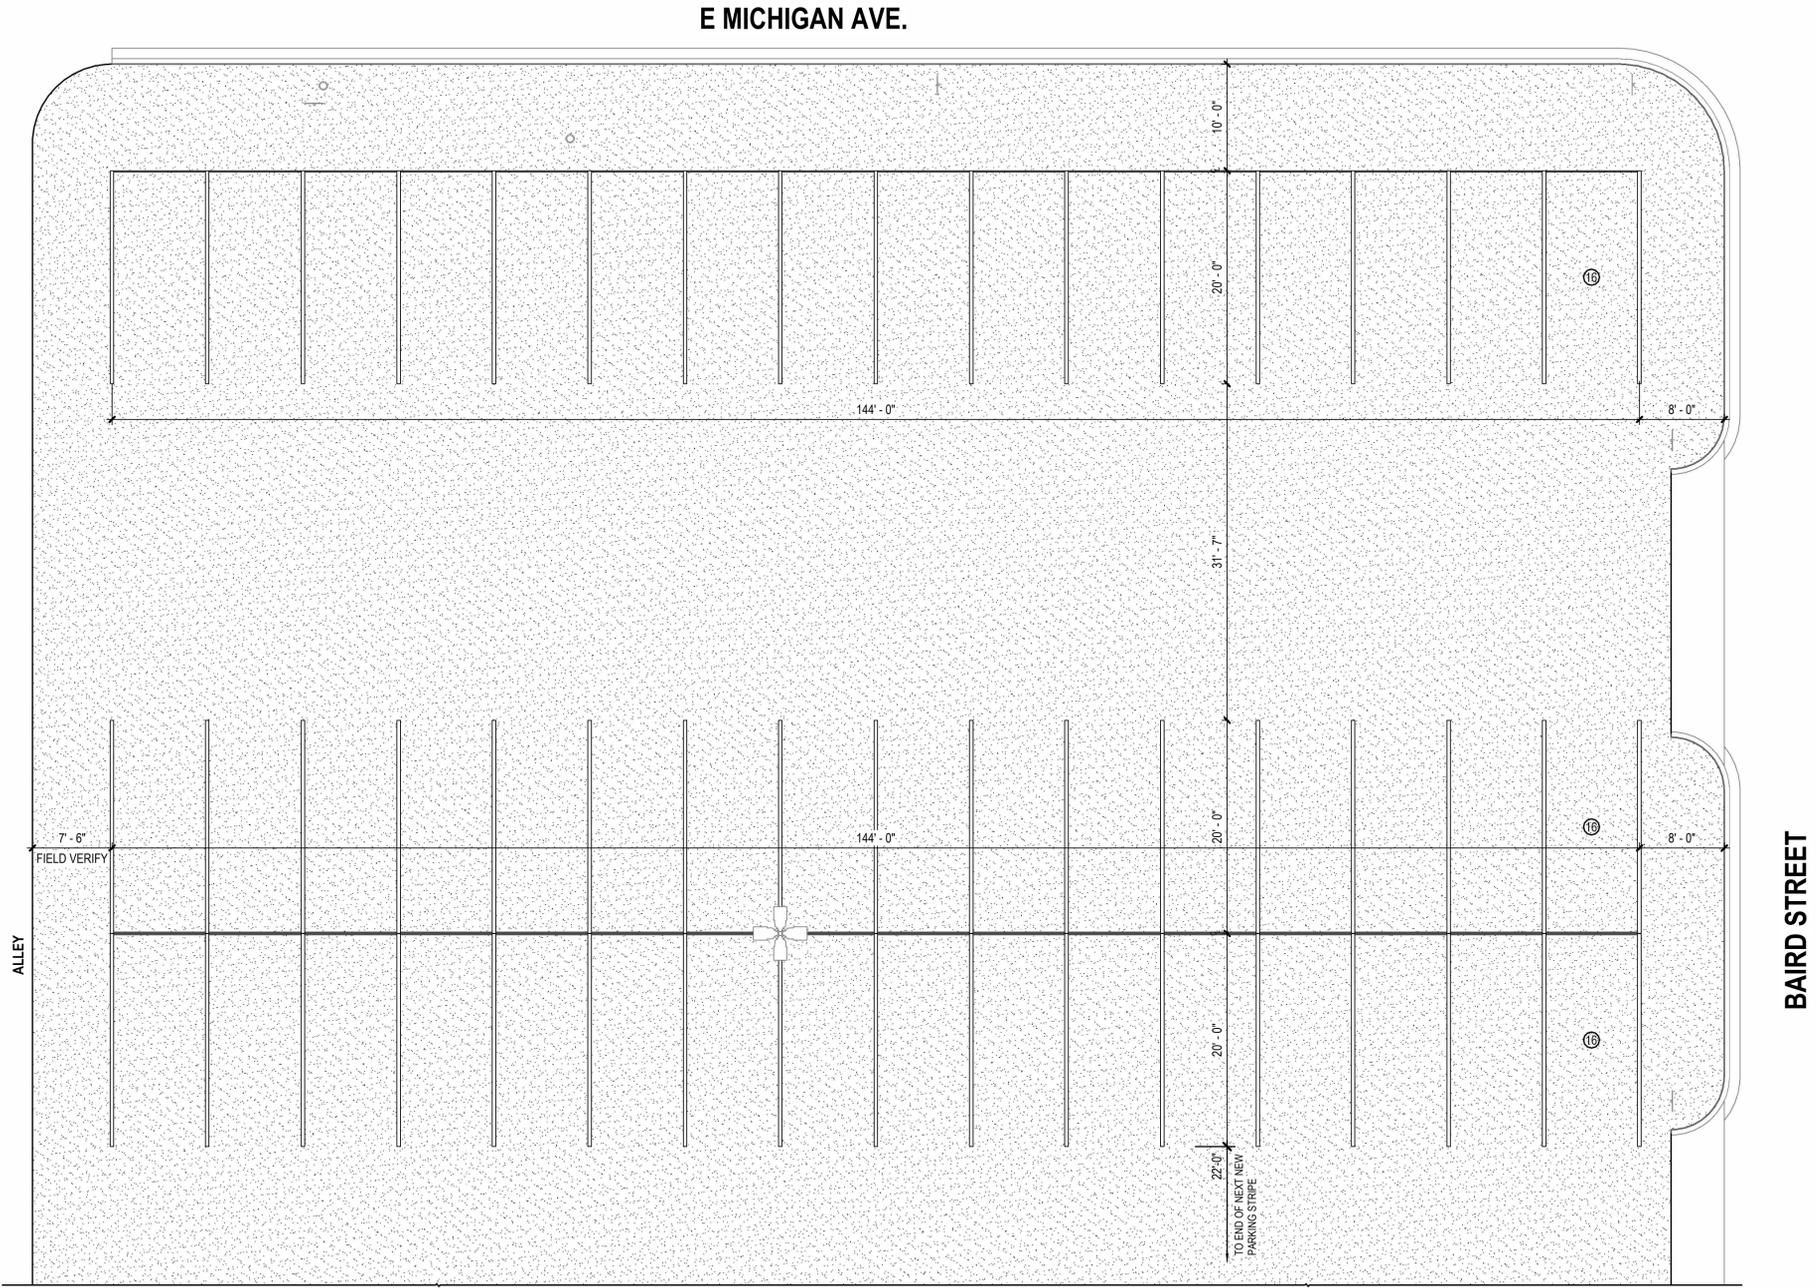

SITE PLAN GENERAL NOTES

1. ATTENTION ALL USERS OF THESE DRAWINGS, GENERAL CONTRACTORS, SUB-CONTRACTORS, MANUFACTURERS AND SUPPLIERS. CAREFULLY AND THOROUGHLY REVIEW THESE GENERAL NOTES. IT IS YOUR RESPONSIBILITY TO KNOW AND ADHERE TO THESE REQUIREMENTS. IF CONFLICT OCCURS, CONTACT ARCHITECT PRIOR TO COMMENCEMENT OF WORK.
2. EVERY EFFORT HAS BEEN MADE TO MAKE THESE DOCUMENTS CONCISE AND COORDINATED, TO DEFINE WORK IN THE MOST LOGICAL PLACE AND TO ELIMINATE REDUNDANCY. DO NOT PRESUME THAT YOUR SCOPE OF WORK IS SINGULARLY DEFINED. YOUR SCOPE OF WORK IS DEFINED THROUGHOUT THE ENTIRE SET OF DRAWINGS AND SPECIFICATIONS AND IS NOT CONTAINED IN JUST ONE SERIES OF DRAWINGS OR DIVISION OF SPECIFICATIONS. YOU MUST REVIEW THE ENTIRE SET OF CONTRACT DOCUMENTS TO DETERMINE YOUR SCOPE OF WORK. NO ADDITIONAL COST SHALL BE ASSESSED TO THE OWNER FOR NOT UNDERSTANDING SCOPE OF WORK. IF CONFLICT OCCURS, CONTACT ARCHITECT PRIOR TO COMMENCEMENT OF WORK.
3. DO NOT SCALE DRAWINGS.
4. FIELD VERIFY EXISTING CONDITIONS PRIOR TO WORK. NOTIFY ARCHITECT IF DISCREPANCIES ARISE IN THE FIELD WHICH MAY ALTER DESIGN PRIOR TO COMMENCEMENT OF WORK.
5. GENERAL CONTRACTOR SHALL COORDINATE ALL SITE MECHANICAL, ELECTRICAL AND GENERAL CONSTRUCTION WORK SHOWN AT VARIOUS LOCATIONS THROUGHOUT THE SITE DRAWINGS WHETHER OR NOT CROSS-REFERENCED. MECHANICAL AND ELECTRICAL ITEMS MAY OCCUR WHICH ARE NOT SHOWN ON SITE PLANS.
6. REFERENCE LANDSCAPE PLANS FOR NEW LANDSCAPED AREAS.
7. REFERENCE IRRIGATION DRAWINGS FOR LOCATION OF NEW SPRINKLER HEADS.

VANDERGRIFF GROUP
ARCHITECTS • PC

312 N. BIG SPRING SUITE 100 (432)887-0781 MIDLAND, TEXAS
© Copyright, 2023 Vandergriff Group Architects PC

REVISION

NO.	DATE:	DESCRIPTION:

KEYNOTES



ISSUED	DESCRIPTION
DATE	



Project: 0000

FLOOR PLAN - PARKING LOT D - EAST A

MIDLAND COUNTY

COURTHOUSE PARKING LOTS

RENOVATIONS

DATE: 5/14/2025 2:19:47 PM

500 N. LORRAINE STREET

MIDLAND, TEXAS 79701

SHEET:

A-3.3



B
A-3.4

FLOOR PLAN - PARKING LOT D - EAST B

1/8" = 1'-0"



BAIRD STREET

SITE PLAN GENERAL NOTES

1. ATTENTION ALL USERS OF THESE DRAWINGS, GENERAL CONTRACTORS, SUB-CONTRACTORS, MANUFACTURERS AND SUPPLIERS. CAREFULLY AND THOROUGHLY REVIEW THESE GENERAL NOTES. IT IS YOUR RESPONSIBILITY TO KNOW AND ADHERE TO THESE REQUIREMENTS. IF CONFLICT OCCURS, CONTACT ARCHITECT PRIOR TO COMMENCEMENT OF WORK.
2. EVERY EFFORT HAS BEEN MADE TO MAKE THESE DOCUMENTS CONCISE AND COORDINATED, TO DEFINE WORK IN THE MOST LOGICAL PLACE AND TO ELIMINATE REDUNDANCY. DO NOT PRESUME THAT YOUR SCOPE OF WORK IS SINGULARLY DEFINED. YOUR SCOPE OF WORK IS DEFINED THROUGHOUT THE ENTIRE SET OF DRAWINGS AND SPECIFICATIONS AND IS NOT CONTAINED IN JUST ONE SERIES OF DRAWINGS OR DIVISION OF SPECIFICATIONS. YOU MUST REVIEW THE ENTIRE SET OF CONTRACT DOCUMENTS TO DETERMINE YOUR SCOPE OF WORK. NO ADDITIONAL COST SHALL BE ASSESSED TO THE OWNER FOR NOT UNDERSTANDING SCOPE OF WORK. IF CONFLICT OCCURS, CONTACT ARCHITECT PRIOR TO COMMENCEMENT OF WORK.
3. DO NOT SCALE DRAWINGS.
4. FIELD VERIFY EXISTING CONDITIONS PRIOR TO WORK. NOTIFY ARCHITECT IF DISCREPANCIES ARISE IN THE FIELD WHICH MAY ALTER DESIGN PRIOR TO COMMENCEMENT OF WORK.
5. GENERAL CONTRACTOR SHALL COORDINATE ALL SITE MECHANICAL, ELECTRICAL AND GENERAL CONSTRUCTION WORK SHOWN AT VARIOUS LOCATIONS THROUGHOUT THE SITE DRAWINGS WHETHER OR NOT CROSS-REFERENCED. MECHANICAL AND ELECTRICAL ITEMS MAY OCCUR WHICH ARE NOT SHOWN ON SITE PLANS.
6. REFERENCE LANDSCAPE PLANS FOR NEW LANDSCAPED AREAS.
7. REFERENCE IRRIGATION DRAWINGS FOR LOCATION OF NEW SPRINKLER HEADS.

VANDERGRIFF GROUP
ARCHITECTS • PC

312 N. BIG SPRING SUITE 100 (432)887-0781 MIDLAND, TEXAS
© Copyright, 2023 Vandergriff Group Architects PC

REVISION

NO.	DATE:	DESCRIPTION:

KEYNOTES

- 32.01 PROVIDE AND INSTALL 2" HOT MIX ASPHALT PAVING.
- 32.03 PROVIDE AND INSTALL NEW PARKING STRIPING. SPACES SHALL BE 9' WIDE BY 20' DEEP, TYPICAL UNLESS OTHERWISE NOTED.

ISSUED	DESCRIPTION



Project: 0000

MIDLAND COUNTY
COURTHOUSE PARKING LOTS
RENOVATIONS

500 N. LORRAINE STREET
MIDLAND, TEXAS 79701

DATE: 5/14/2025 2:19:58 PM

SHEET:
A-3.4