

① OVERALL - SITE
1" = 20'-0"

PARKING COUNT
(N.C. SPACES NOT ACCOUNTED FOR AT THIS TIME)

VISITOR	42
STAFF	67
TOTAL	109

PARKING REQUIRED

DI	-	4,293 S.F. / 400 = 11 SPACES
JP	-	37,865 S.F. / 400 = 95 SPACES

Project Number	MCJP-23
Date	8/24/23
Scale	As Indicated
SITE PLAN	

A0.1



NOTE: DO NOT SCALE DRAWING
SCHEMATIC DESIGN
NOT FOR REGULATORY APPROVAL, CONSTRUCTION, OR PERMITTING

No.	Revision	Date

MIDLAND COUNTY
JUSTICE OF THE PEACE BUILDING
MIDLAND, TEXAS

BURNS ARCHITECTURE, L.L.C.
ARCHITECTS • PLANNERS • ENGINEERS


BURNS ARCHITECTURE, L.L.C.
P.O. BOX 2639
GALVESTON, TX 77553
Copyright 2023;
KENNETH C. BURNS, AIA

No.	Revision	Date

NOTE: DO NOT SCALE DRAWING
SCHEMATIC DESIGN
 NOT FOR REGULATORY APPROVAL, CONSTRUCTION, OR PERMITTING



Project Number	MCJP-23
Date	8/24/23
Scale	1/8" = 1'-0"

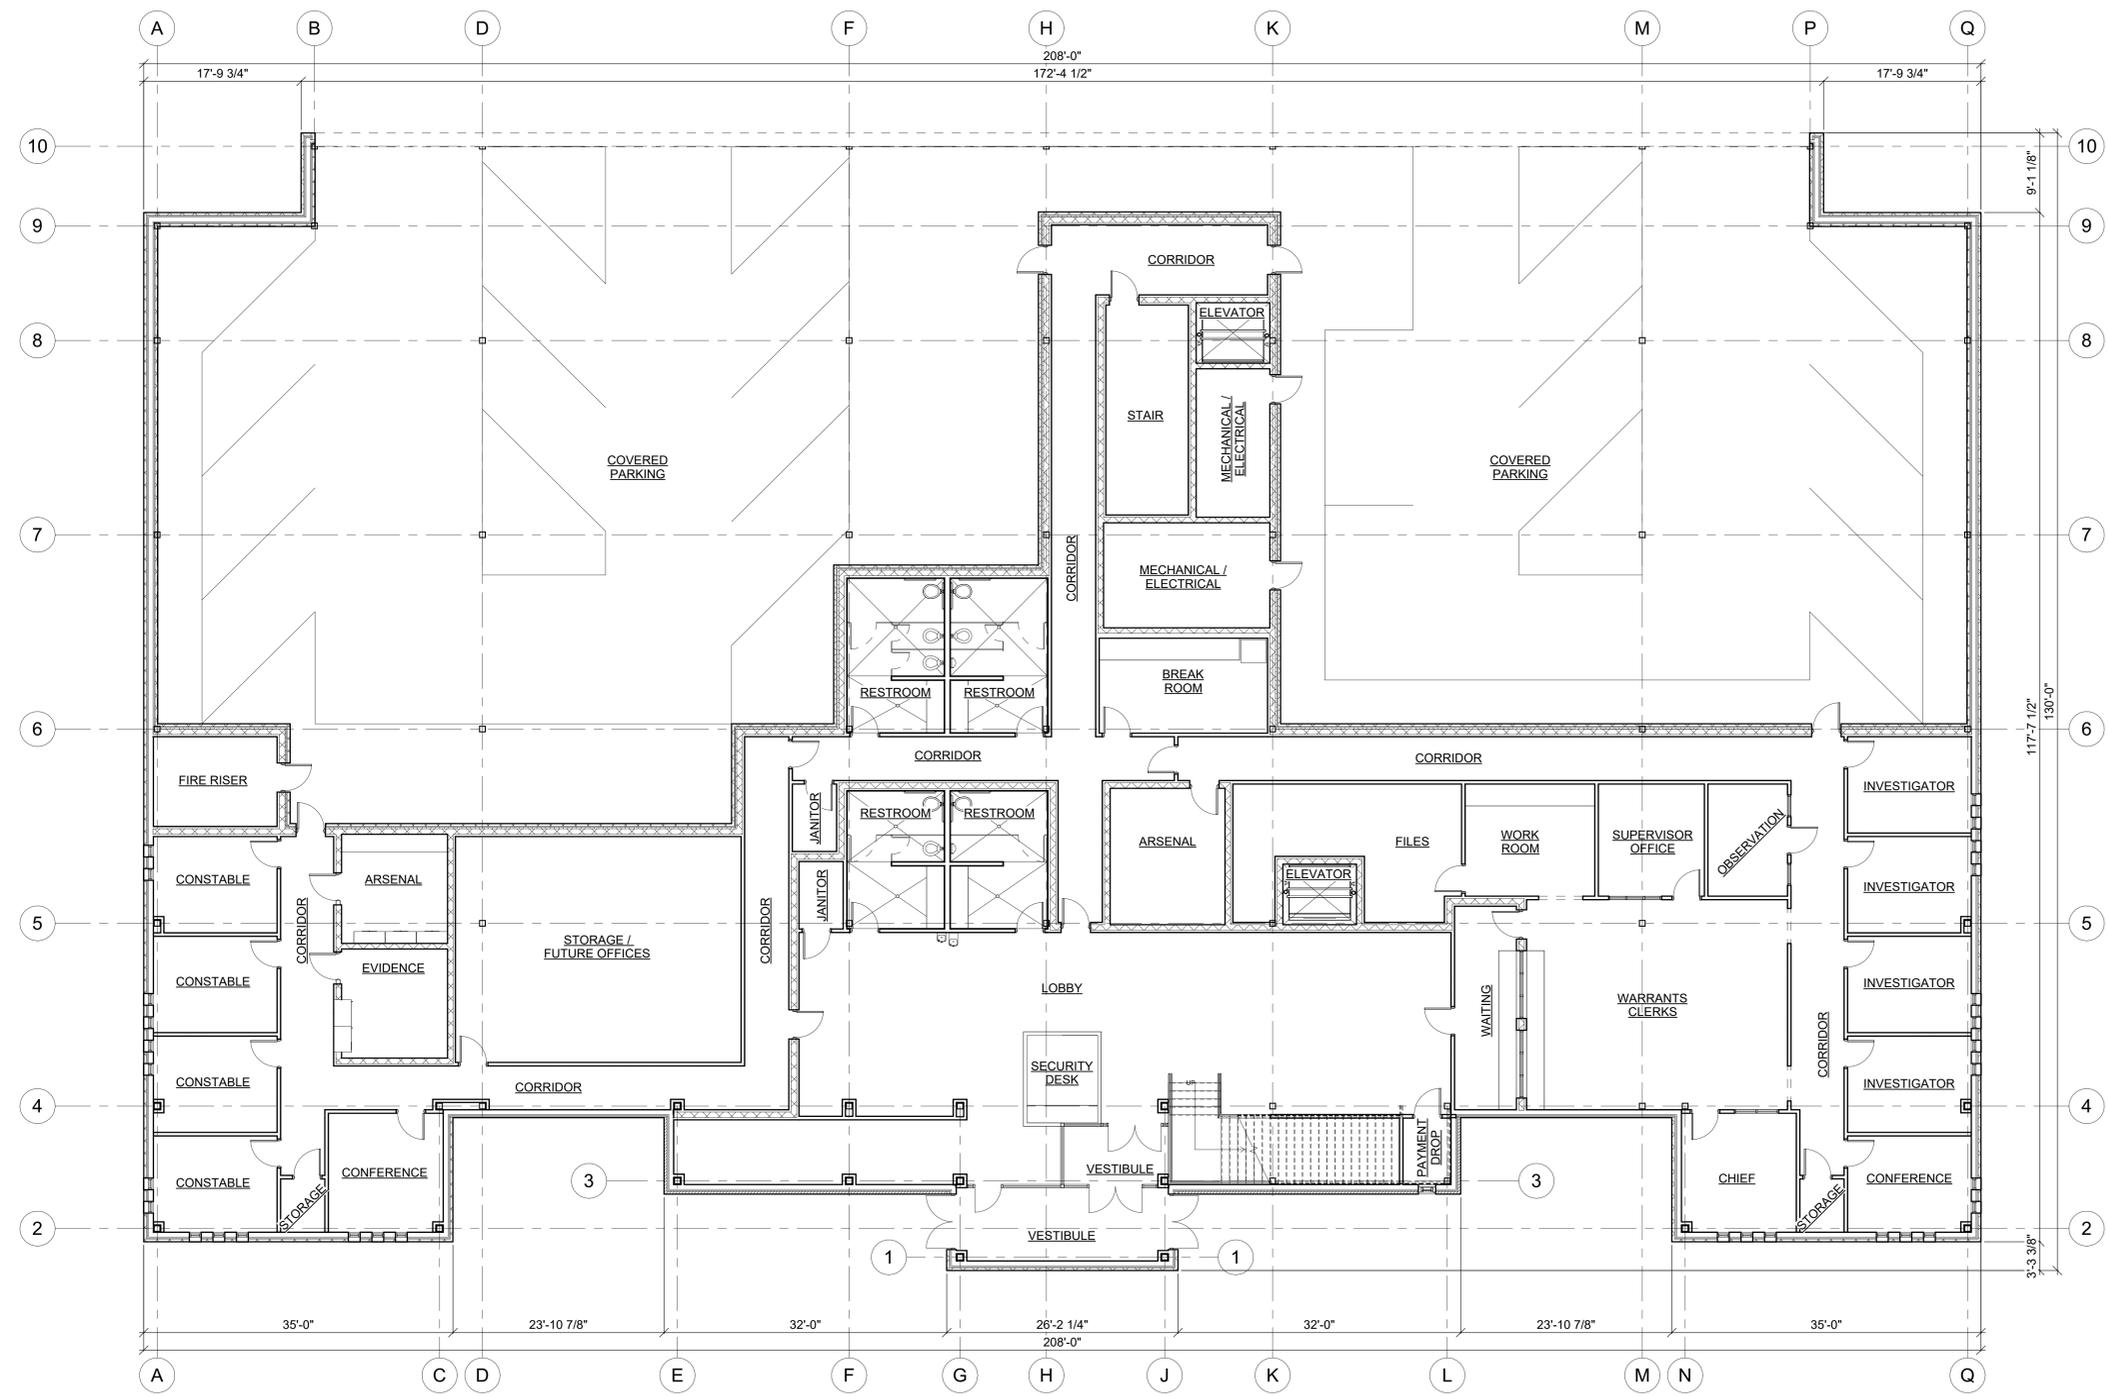


1 OVERALL - FLOOR PLAN
 1/8" = 1'-0"

No.	Revision	Date


NOTE: DO NOT SCALE DRAWING
SCHEMATIC DESIGN
 NOT FOR REGULATORY APPROVAL, CONSTRUCTION, OR PERMITTING



Project Number	MCJP-23
Date	8/24/23
Scale	1/8" = 1'-0"
FLOOR	OVERALL - SECOND FLOOR

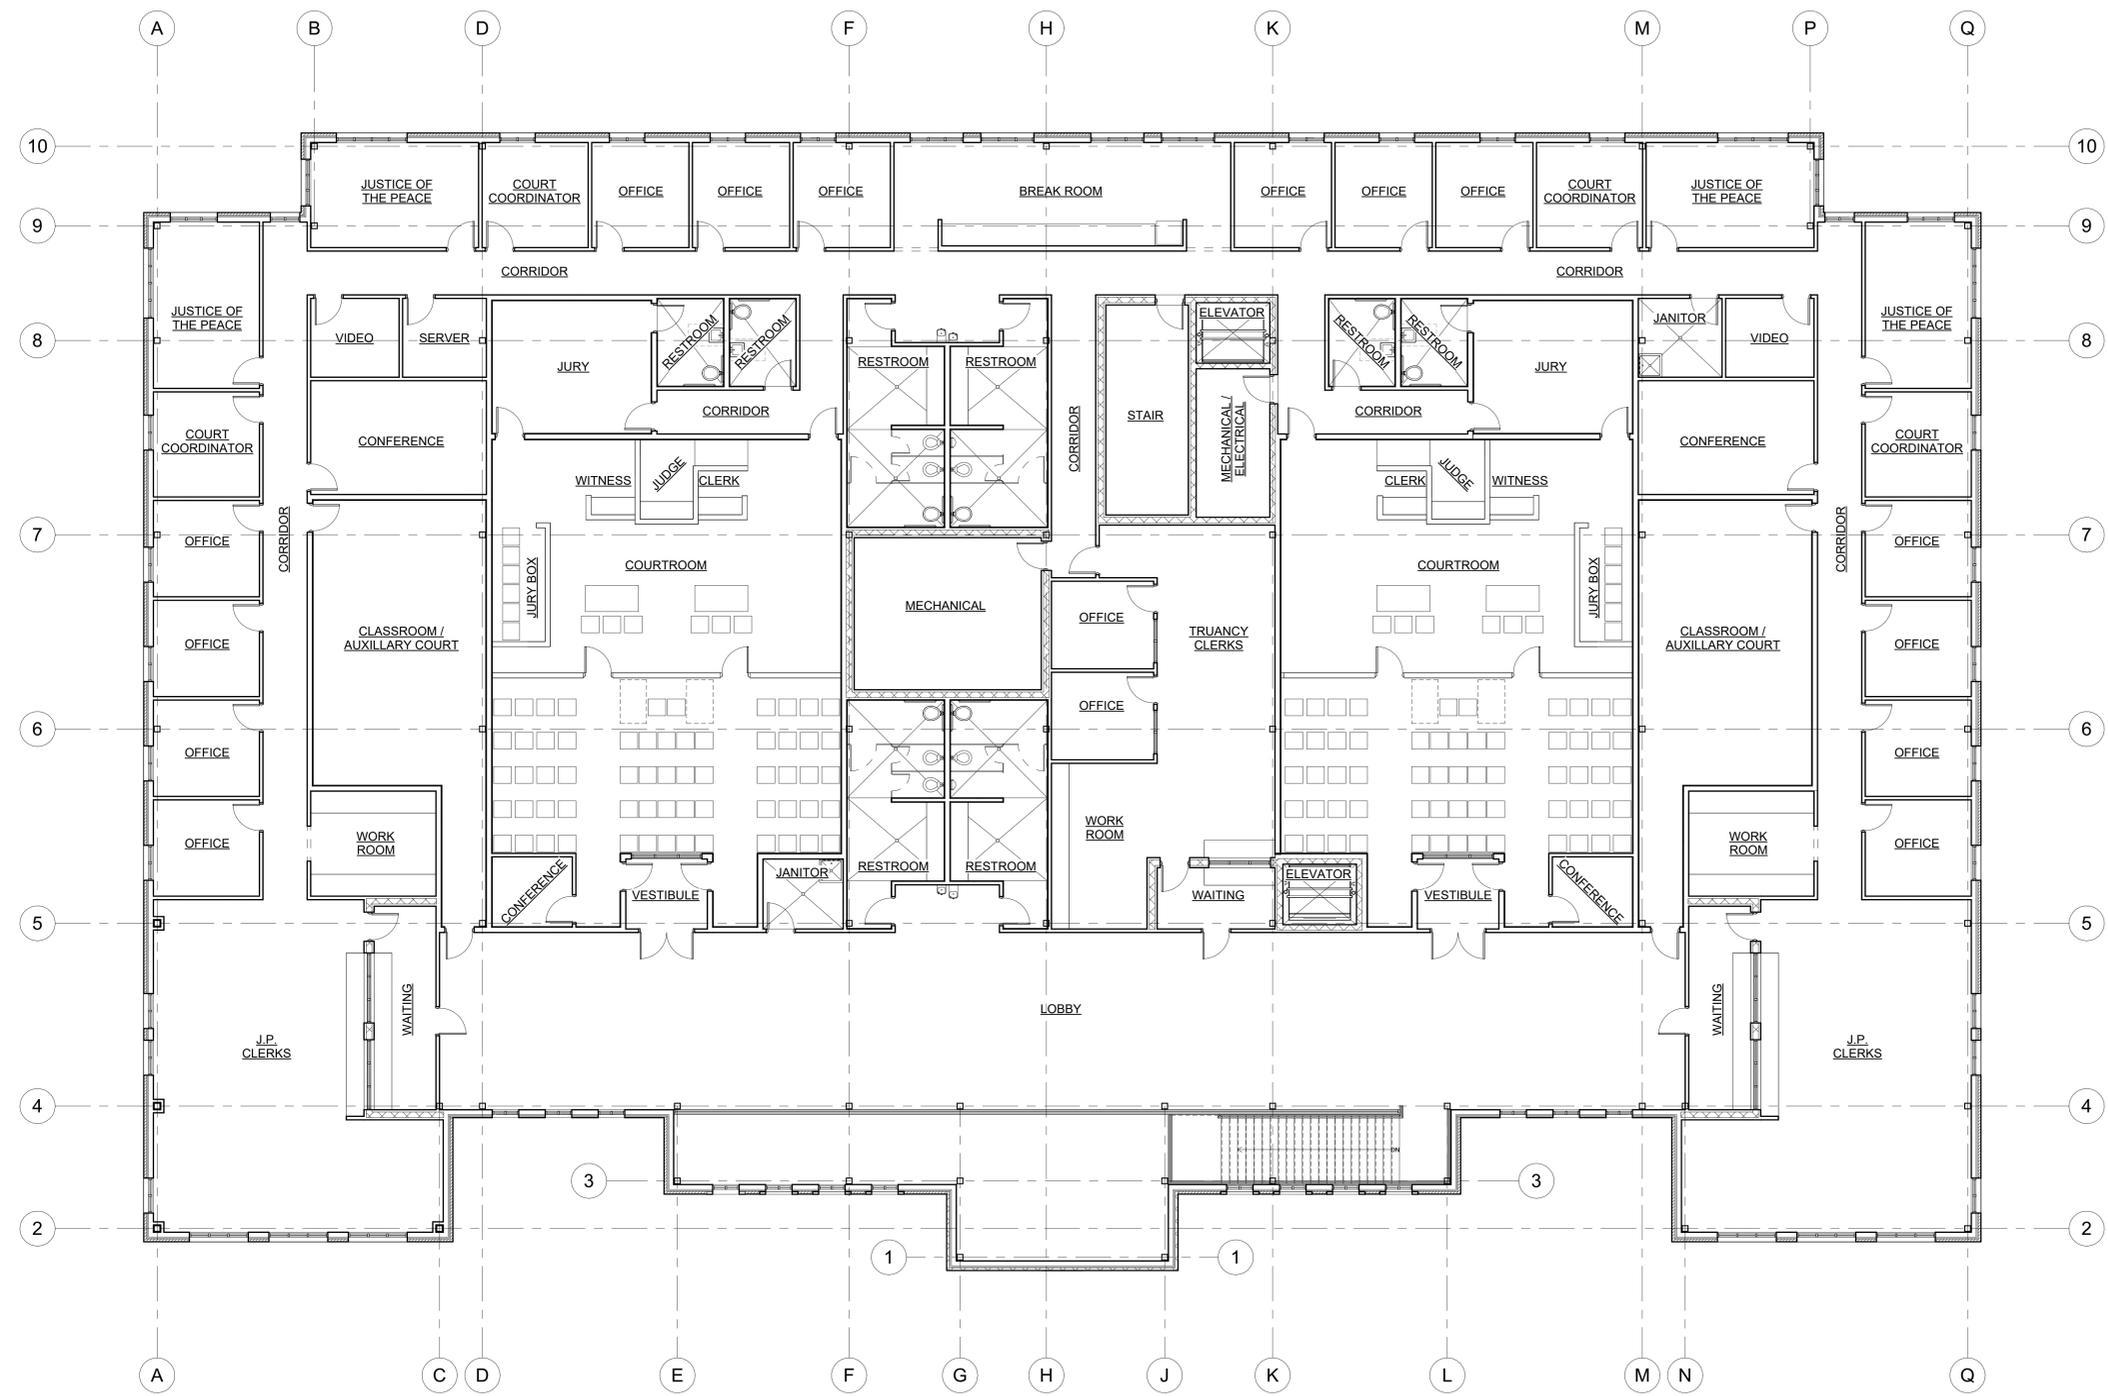

1 OVERALL - SECOND FLOOR
 1/8" = 1'-0"

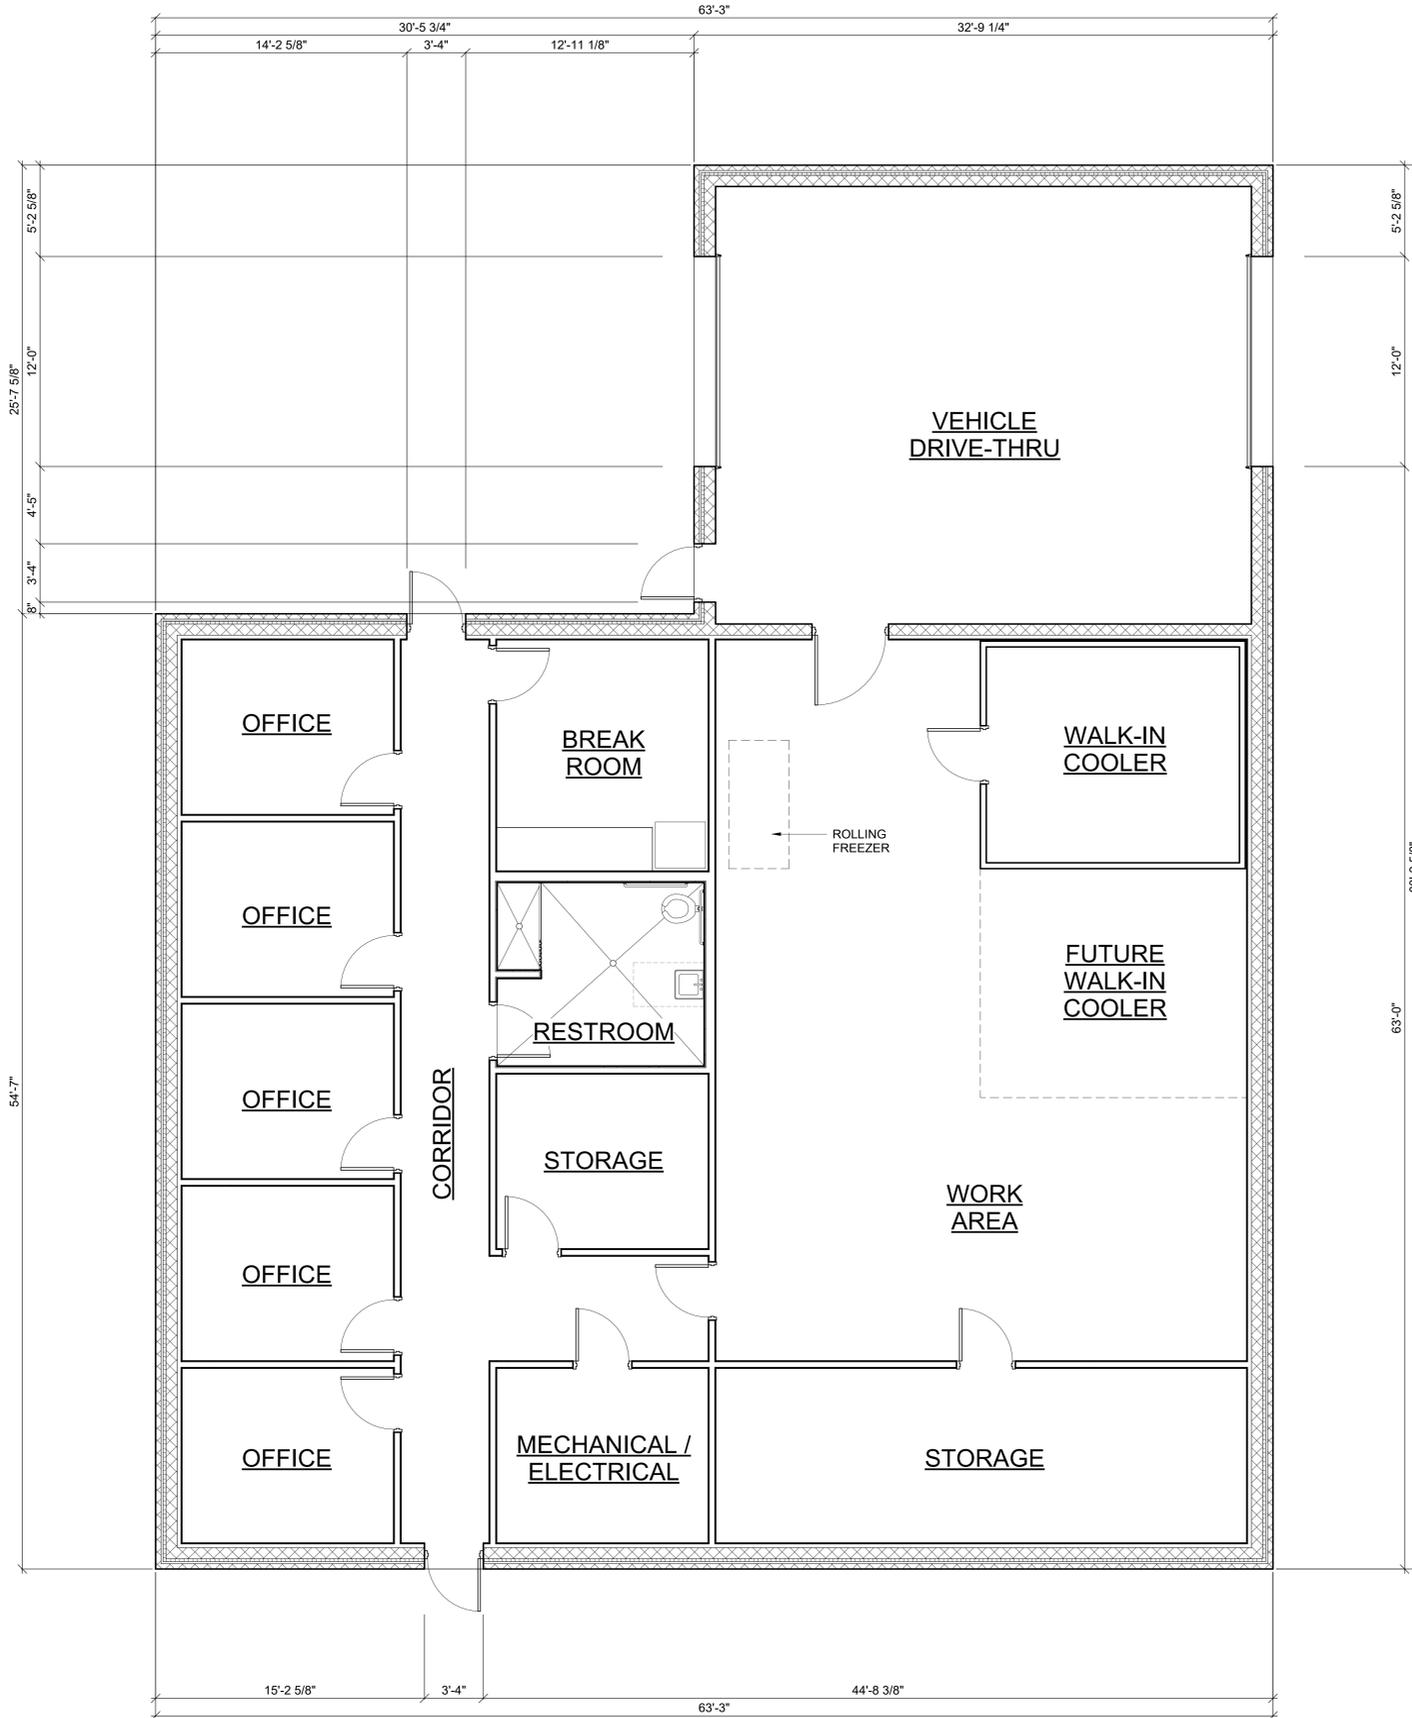

1 OVERALL - FLOOR PLAN
1/4" = 1'-0"



BURNS ARCHITECTURE, LLC
P.O. BOX 2639
GALVESTON, TX 77553
Copyright 2023;
KENNETH C. BURNS, AIA

MIDLAND COUNTY
DEATH INVESTIGATORS BUILDING
MIDLAND, TEXAS

No.	Revision	Date

NOTE: DO NOT SCALE DRAWING
SCHEMATIC DESIGN
NOT FOR REGULATORY APPROVAL, CONSTRUCTION, OR PERMITTING



Project Number: MCDI23
Date: 8/24/23
Scale: 1/4" = 1'-0"
OVERALL - FLOOR PLAN

A1.0