



WARNING TO CONTRACTOR:

CALL 811 (TEXAS 811) OR OTHER UTILITY LOCATING SERVICES 48 HOURS PRIOR TO CONSTRUCTION ACTIVITY. DUNAWAY ASSOC., L.P. IS NOT RESPONSIBLE FOR KNOWING ALL EXISTING UTILITIES OR DEPICTING EXACT LOCATIONS OF UTILITIES ON DRAWINGS.

CRITICAL:

LOCATIONS OF EXISTING UTILITIES ARE APPROXIMATE AND ARE BASED ON PUBLIC RECORDS. THE CONTRACTOR IS COMPLETELY RESPONSIBLE FOR LOCATING ALL EXISTING UTILITIES, BOTH HORIZONTALLY AND VERTICALLY, BEFORE THE COMMENCEMENT OF ANY CONSTRUCTION.

UTILITY RELOCATION NOTE:


IF ANY EXISTING UTILITY POLES, POWER POLES, GUY WIRES, TELEPHONE UTILITIES, ETC. ARE FOUND TO BE IN CONFLICT WITH THESE CONSTRUCTION PLANS, THE CONTRACTOR SHALL CONTACT THE APPROPRIATE UTILITY COMPANY AND COORDINATE THE RELOCATION OF ANY/OR ALL SUCH UTILITIES (NO SPECIAL PAY).

STATE PLANE COORDINATE NOTE:



COORDINATES PROVIDED ARE RELATIVE TO THE TEXAS STATE PLANE COORDINATE SYSTEM (NAD83), CENTRAL ZONE 4203; ALL COORDINATES, BEARINGS, AND DISTANCES ARE NAD83 GRID VALUES.

BENCHMARK:

SEE GENERAL NOTES (SHEET 1) FOR BENCHMARKS.

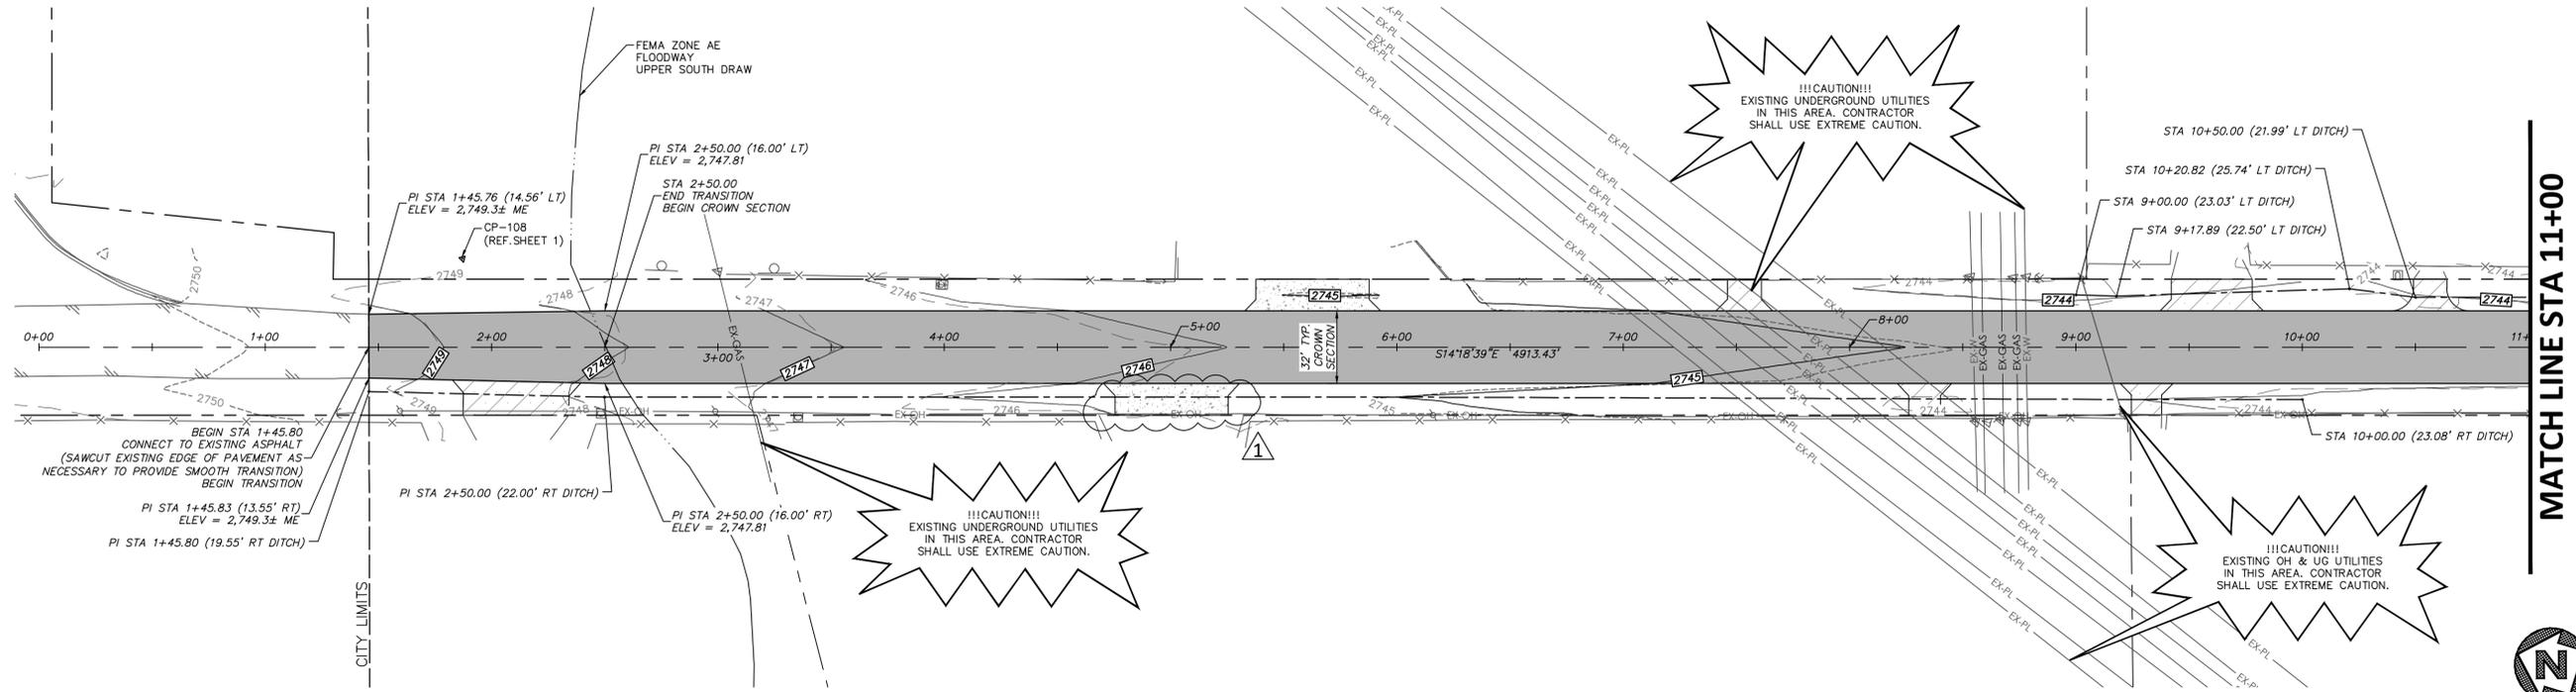

SOUTH COUNTY ROAD 1180

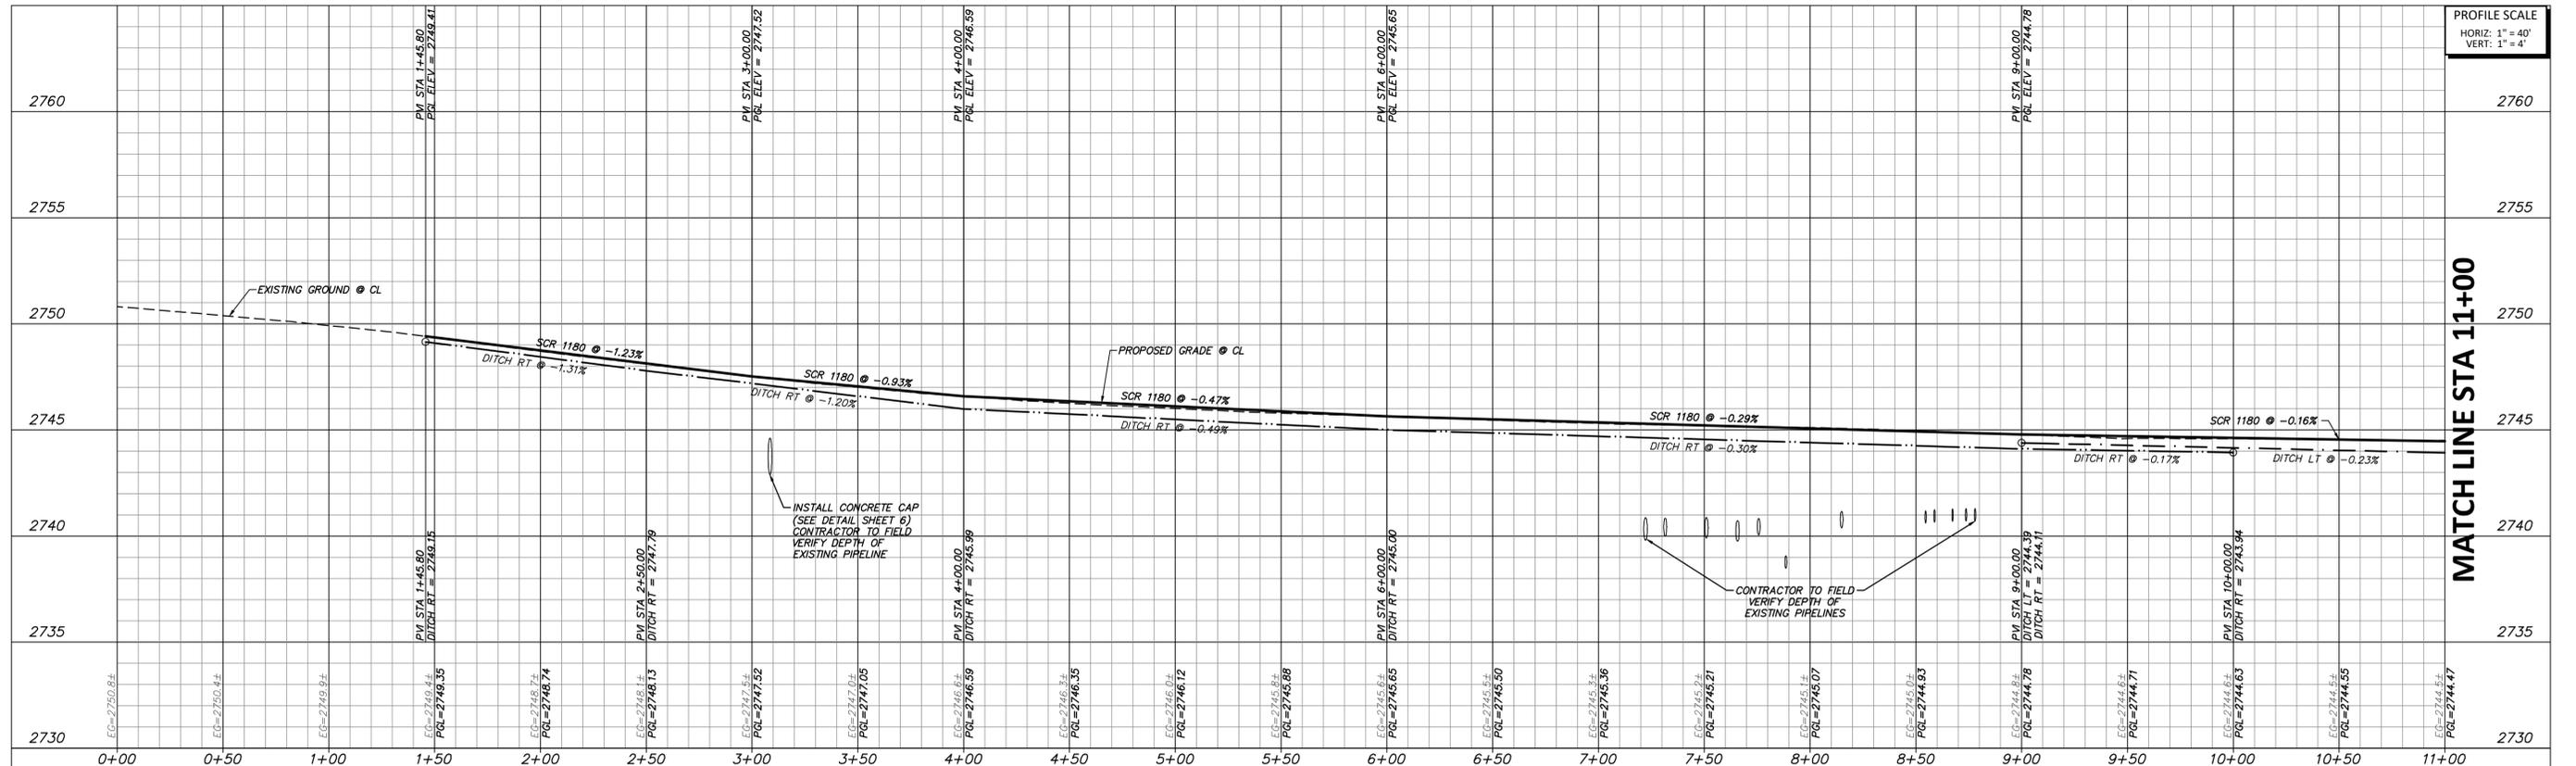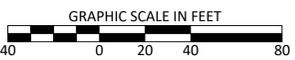

1	UPDATE DRIVEWAY MATERIAL	JAS	04/08/2022	AJA	DESIGNED
				AJA	DRAWN
				JAS	CHECKED
NO.	REVISION	BY	DATE		

**MIDLAND COUNTY
MIDLAND, TEXAS**

SCALE
HORIZ
1" = 40'
VERT
1" = 4'
DATE
MARCH
2022

DUNAWAY

4000 N. Big Spring Street • Suite 101 • Midland, Texas 79705
Tel: 432.699.4889
[TX REG. F-1114]

STATE OF TEXAS
JESSICA A. SCHUTTNER
LICENSED PROFESSIONAL ENGINEER
132068
3/8/2022

MIDLAND COUNTY PRECINCT 2
SOUTH COUNTY ROAD 1180
MIDLAND COUNTY, TEXAS

**PLAN AND PROFILE
0+00 TO 11+00**

DA PROJECT
B006799.001

SHEET
15

FULL PATH: G:\Production\4000\B006799\001\CAD\Drawings\Plan\Sheet\B006799.dwg
 FILENAME: B006799.dwg
 PLOTTED BY: jessica.schuttner
 PLOTTED DATE: 04/08/2022