

MIDLAND COUNTY

Plans for the Reconstruction of

EAST COUNTY ROAD 120 - PHASE 1

FROM SH 349 TO FM 1213

OWNER:
MIDLAND COUNTY
MIDLAND, TEXAS

ENGINEER:
DUNAWAY ASSOCIATES, L.P.
4000 N. BIG SPRING, SUITE 101
MIDLAND, TEXAS 79705
MAIN: 432-699-4889

UTILITY RELOCATION NOTE:
IF ANY EXISTING UTILITY POLES, POWER POLES, GUY WIRES,
TELEPHONE UTILITIES, ETC. ARE FOUND TO BE IN CONFLICT
WITH THESE CONSTRUCTION PLANS. THE CONTRACTOR SHALL
CONTACT THE APPROPRIATE UTILITY COMPANY AND
COORDINATE THE RELOCATION OF ANY/OR ALL SUCH
UTILITIES (NO SPECIAL PAY).

PROJECT LOCATION



VICINITY MAP

NOT TO SCALE

SHEET INDEX

SHEET NO.	COVER	DESCRIPTION
1	GENERAL NOTES	
2	TYPICAL ASPHALT SECTIONS	
3	TYPICAL CONCRETE SECTIONS	
4	MIDLAND COUNTY DRIVEWAY DETAILS	
5	TYPICAL EROSION CONTROL	
6	PIPE ENCASUREMENT AND MAILBOX DETAILS	
7	TxDOT MAILBOX DETAILS	
8	TxDOT BARRICADE AND CONSTRUCTION DETAILS	
9	TxDOT BARRICADE AND CONSTRUCTION DETAILS	
10	TxDOT BARRICADE AND CONSTRUCTION DETAILS	
11	TxDOT BOX CULVERT DETAILS	
12	TxDOT BOX CULVERT DETAILS	
13	TxDOT SIGNAGE DETAILS	
14	TxDOT PAVEMENT MARKINGS AND	TRAFFIC CONTROL PLAN DETAILS
15	TRAFFIC CONTROL PLAN	DETOUR PHASE 1
16	TRAFFIC CONTROL PLAN	DETOUR PHASE 2
17	REMOVED FROM PLAN SET	
18	REMOVED FROM PLAN SET	
19	OVERALL ROADWAY STATIONING	STA 0+00 TO 22+00
20	OVERALL ROADWAY STATIONING	STA 22+00 TO 44+00
21	OVERALL ROADWAY STATIONING	STA 44+00 TO 66+00
22	OVERALL ROADWAY STATIONING	STA 66+00 TO 88+00
23	OVERALL ROADWAY STATIONING	STA 88+00 TO 110+00
24	OVERALL ROADWAY STATIONING	STA 110+00 TO 132+00
25	OVERALL ROADWAY STATIONING	STA 132+00 TO 154+00
26	OVERALL ROADWAY STATIONING	STA 154+00 TO 176+00
27	OVERALL ROADWAY STATIONING	STA 176+00 TO 198+00
28	OVERALL ROADWAY STATIONING	STA 198+00 TO END
29	PLAN AND PROFILE	STA 0+00 TO 11+00
30	PLAN AND PROFILE	STA 11+00 TO 22+00
31	PLAN AND PROFILE	STA 22+00 TO 33+00
32	PLAN AND PROFILE	STA 33+00 TO 44+00
33	PLAN AND PROFILE	STA 44+00 TO 55+00
34	PLAN AND PROFILE	STA 55+00 TO 66+00
35	PLAN AND PROFILE	STA 66+00 TO 77+00
36	PLAN AND PROFILE	STA 77+00 TO 88+00
37	PLAN AND PROFILE	STA 88+00 TO 99+00
38	PLAN AND PROFILE	STA 99+00 TO 110+00
39	PLAN AND PROFILE	STA 110+00 TO 121+00
40	PLAN AND PROFILE	STA 121+00 TO 132+00
41	PLAN AND PROFILE	STA 132+00 TO 143+00
42	PLAN AND PROFILE	STA 143+00 TO 154+00
43	PLAN AND PROFILE	STA 154+00 TO 165+00
44	PLAN AND PROFILE	STA 165+00 TO 176+00
45	PLAN AND PROFILE	STA 176+00 TO 187+00
46	PLAN AND PROFILE	STA 187+00 TO 198+00
47	PLAN AND PROFILE	STA 198+00 TO 209+00
48	PLAN AND PROFILE	STA 209+00 TO END
49	CULVERT PLAN AND PROFILE	STA 13+50 AND 147+00
50	SIGNAGE AND PAVEMENT MARKING PLAN	STA 0+00 TO 22+00
51	SIGNAGE AND PAVEMENT MARKING PLAN	STA 22+00 TO 44+00
52	SIGNAGE AND PAVEMENT MARKING PLAN	STA 44+00 TO 66+00
53	SIGNAGE AND PAVEMENT MARKING PLAN	STA 66+00 TO 88+00
54	SIGNAGE AND PAVEMENT MARKING PLAN	STA 88+00 TO 110+00
55	SIGNAGE AND PAVEMENT MARKING PLAN	STA 110+00 TO 132+00
56	SIGNAGE AND PAVEMENT MARKING PLAN	STA 132+00 TO 154+00
57	SIGNAGE AND PAVEMENT MARKING PLAN	STA 154+00 TO 176+00
58	SIGNAGE AND PAVEMENT MARKING PLAN	STA 176+00 TO 198+00
59	SIGNAGE AND PAVEMENT MARKING PLAN	STA 198+00 TO END



4000 N. Big Spring Street • Suite 101 • Midland, Texas 79705
Tel: 432.699.4889
(TX REG. F-1114)

DA JOB NO. B005664.001

JUNE 2022

FULL PATH: C:\Production\B005664\001\001\Drawings\Plan_Sheets\CDR\120\Drawings\Plan_Sheets\CDR\120.dwg
 PLOTTER: HP DesignJet 5000 Series
 PLOTTED BY: Brian Adkins
 PLOTTED AT: 11:35 AM
 PLOTTED DATE: 06/13/2022

PLANS FOR THE RECONSTRUCTION OF E.C.R. 120 PHASE 1
 FROM SH 349 TO FM 1213
 MIDLAND COUNTY, TEXAS



WARNING TO CONTRACTOR:

CALL 811 (TEXAS 811) OR OTHER UTILITY LOCATING SERVICES 48 HOURS PRIOR TO CONSTRUCTION ACTIVITY. DUNAWAY ASSOC., L.P. IS NOT RESPONSIBLE FOR KNOWING ALL EXISTING UTILITIES OR DEPICTING EXACT LOCATIONS OF UTILITIES ON DRAWINGS.

CRITICAL:

LOCATIONS OF EXISTING UTILITIES ARE APPROXIMATE AND ARE BASED ON PUBLIC RECORDS. THE CONTRACTOR IS COMPLETELY RESPONSIBLE FOR LOCATING ALL EXISTING UTILITIES, BOTH HORIZONTALLY AND VERTICALLY, BEFORE THE COMMENCEMENT OF ANY CONSTRUCTION.

UTILITY RELOCATION NOTE:

IF ANY EXISTING UTILITY POLES, POWER POLES, GUY WIRES, TELEPHONE UTILITIES, ETC. ARE FOUND TO BE IN CONFLICT WITH THESE CONSTRUCTION PLANS, THE CONTRACTOR SHALL CONTACT THE APPROPRIATE UTILITY COMPANY AND COORDINATE THE RELOCATION OF ANY/OR ALL SUCH UTILITIES (NO SPECIAL PAY).




STATE PLANE COORDINATE NOTE:

COORDINATES PROVIDED ARE RELATIVE TO THE TEXAS STATE PLANE COORDINATE SYSTEM (NAD83), CENTRAL ZONE 4203; ALL COORDINATES, BEARINGS, AND DISTANCES ARE NAD83 GRID VALUES.

BENCHMARK:

SEE GENERAL NOTES (SHEET 1) FOR DETAILS.

TRAFFIC DETOUR PHASE 1

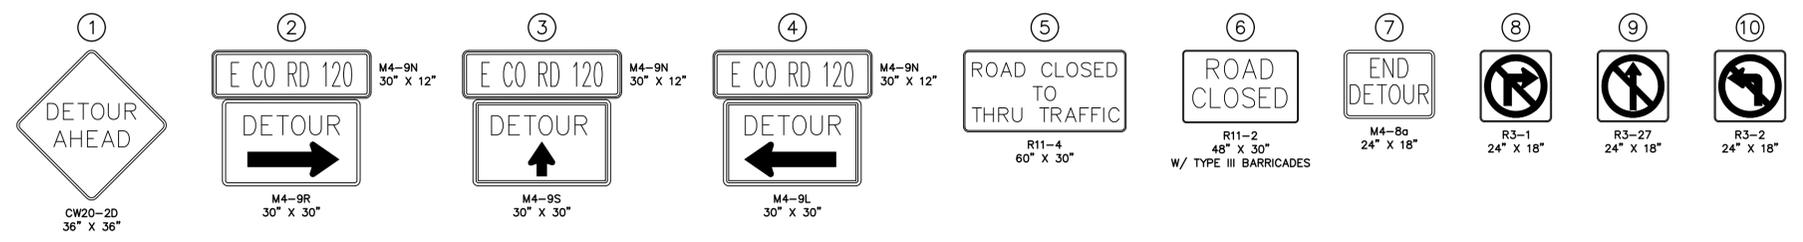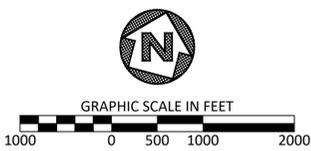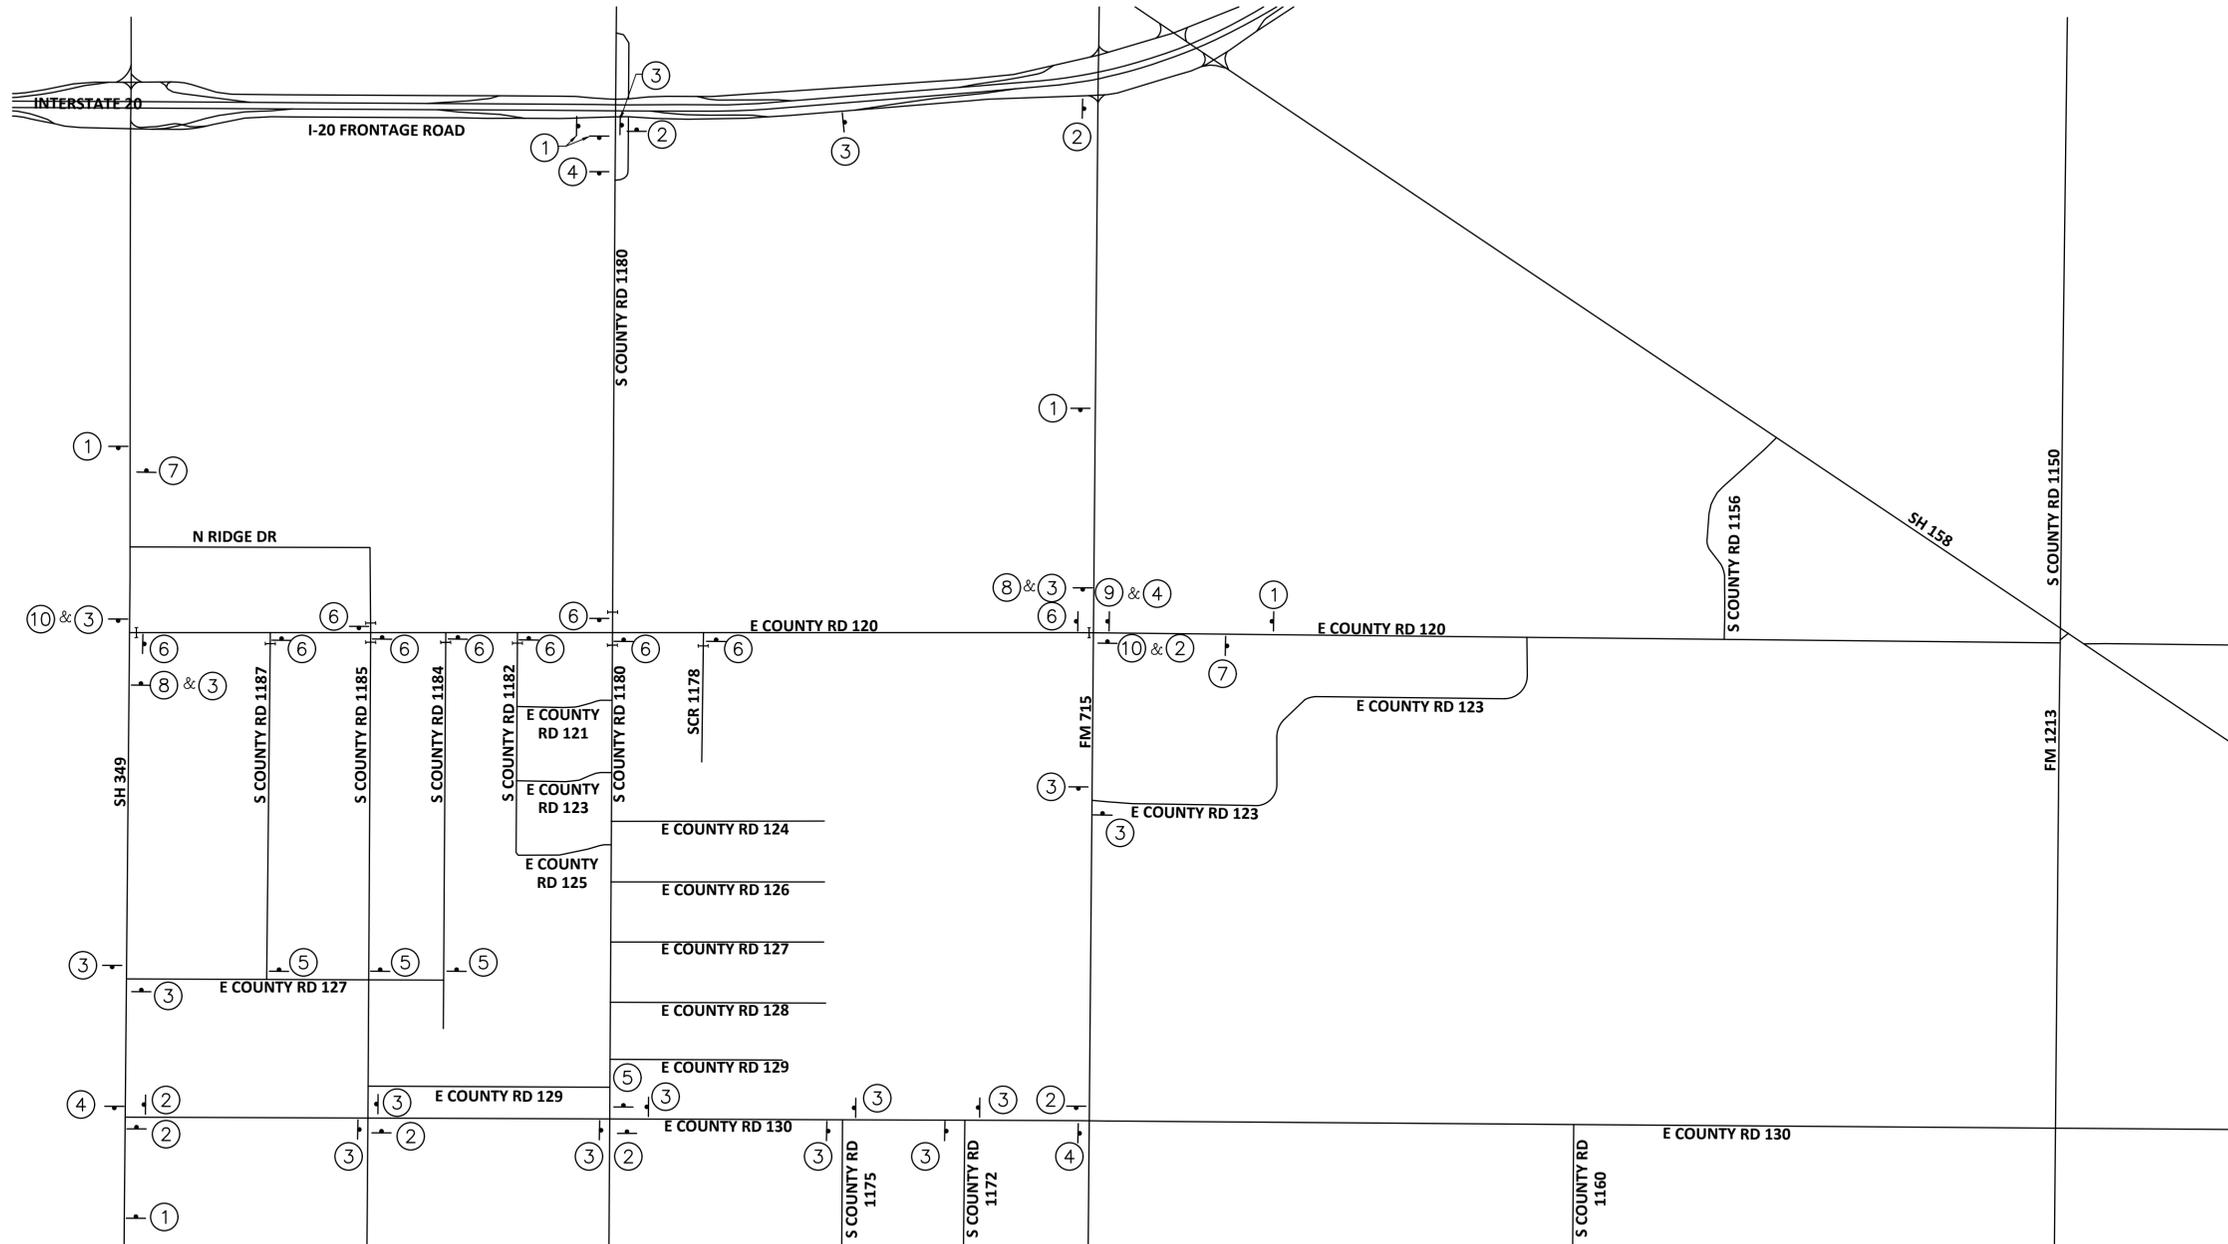

TRAFFIC NARRATIVE:

- TEMPORARY TRAFFIC BARRICADES AND DETOUR SIGNS SHALL BE INSTALLED AND PLACED AT THE APPROPRIATE LOCATIONS AS GOVERNED BY THE CURRENT TEXAS MUTCD.
- EAST COUNTY ROAD 120, BETWEEN THE INTERSECTIONS OF STATE HIGHWAY 349 AND FM 715, WILL BE CLOSED TO THROUGH TRAFFIC DURING PHASE 1.
- EAST COUNTY ROAD 120, BETWEEN THE INTERSECTIONS OF FM 715 AND FM 1213, WILL BE CLOSED TO THROUGH TRAFFIC DURING PHASE 2.
- IT IS ESTIMATED FOR THIS WORK TO BE COMPLETED WITHIN 6 MONTHS FROM THE START OF CONSTRUCTION.
- AT THE END OF CONSTRUCTION, THE TEMPORARY TRAFFIC BARRICADES AND DETOUR SIGNS SHALL BE REMOVED AND THE PROPOSED ROADWAY WILL BE OPEN TO THROUGH TRAFFIC.

GENERAL TRAFFIC CONTROL NOTES:

- TRAFFIC DETOUR SIGNS ARE DISPLAYED FOR ILLUSTRATIVE PURPOSES ONLY AND DO NOT REFLECT ACTUAL SIGN PLACEMENT LOCATIONS. FIELD CONDITIONS, STANDARDS, AND TEXAS MUTCD SHALL GOVERN ACTUAL SIGN LOCATIONS.
- RESIDENTS SHALL HAVE DRIVE ACCESS TO THEIR PROPERTY AT ALL TIMES.

FULL PATH: C:\p\m\c\4000\05050566\001\Drawings\Phase 1\Traffic Control Plan - REVISED.dwg
 FILENAME: TRAFFIC CONTROL PLAN - REVISED.dwg
 PLOTTED BY: Allison Adams
 PLOTTED DATE: 7/19/2022

1	REVISED TRAFFIC CONTROL PLAN DETOUR - PHASE 1	BA	7/22	BWA	MIDLAND COUNTY MIDLAND, TEXAS	DUNAWAY 4000 N. Big Spring Street • Suite 101 • Midland, Texas 79705 Tel: 432.699.4889 (TX REG. F-1114)		MIDLAND COUNTY PRECINCT 2	DA PROJECT B005664.001
				DESIGNED				EAST COUNTY ROAD 120 - PHASE I	SHEET
				AJA				MIDLAND COUNTY, TEXAS	
				DRAWN				TRAFFIC CONTROL PLAN DETOUR PHASE 1	15
				BWA					
NO.	REVISION	BY	DATE	CHECKED					



WARNING TO CONTRACTOR:

CALL 811 (TEXAS 811) OR OTHER UTILITY LOCATING SERVICES 48 HOURS PRIOR TO CONSTRUCTION ACTIVITY. DUNAWAY ASSOC., L.P. IS NOT RESPONSIBLE FOR KNOWING ALL EXISTING UTILITIES OR DEPICTING EXACT LOCATIONS OF UTILITIES ON DRAWINGS.

CRITICAL:

LOCATIONS OF EXISTING UTILITIES ARE APPROXIMATE AND ARE BASED ON PUBLIC RECORDS. THE CONTRACTOR IS COMPLETELY RESPONSIBLE FOR LOCATING ALL EXISTING UTILITIES, BOTH HORIZONTALLY AND VERTICALLY, BEFORE THE COMMENCEMENT OF ANY CONSTRUCTION.

UTILITY RELOCATION NOTE:

IF ANY EXISTING UTILITY POLES, POWER POLES, GUY WIRES, TELEPHONE UTILITIES, ETC. ARE FOUND TO BE IN CONFLICT WITH THESE CONSTRUCTION PLANS, THE CONTRACTOR SHALL CONTACT THE APPROPRIATE UTILITY COMPANY AND COORDINATE THE RELOCATION OF ANY/OR ALL SUCH UTILITIES (NO SPECIAL PAY).




STATE PLANE COORDINATE NOTE:

COORDINATES PROVIDED ARE RELATIVE TO THE TEXAS STATE PLANE COORDINATE SYSTEM (NAD83), CENTRAL ZONE 4203; ALL COORDINATES, BEARINGS, AND DISTANCES ARE NAD83 GRID VALUES.

BENCHMARK:

SEE GENERAL NOTES (SHEET 1) FOR DETAILS.

TRAFFIC DETOUR PHASE 2

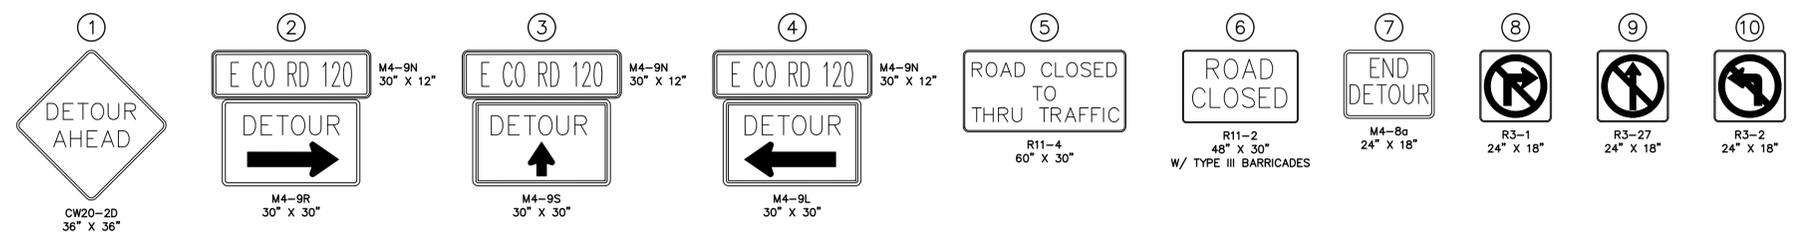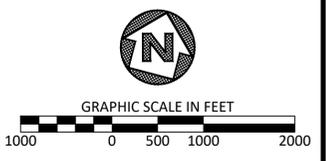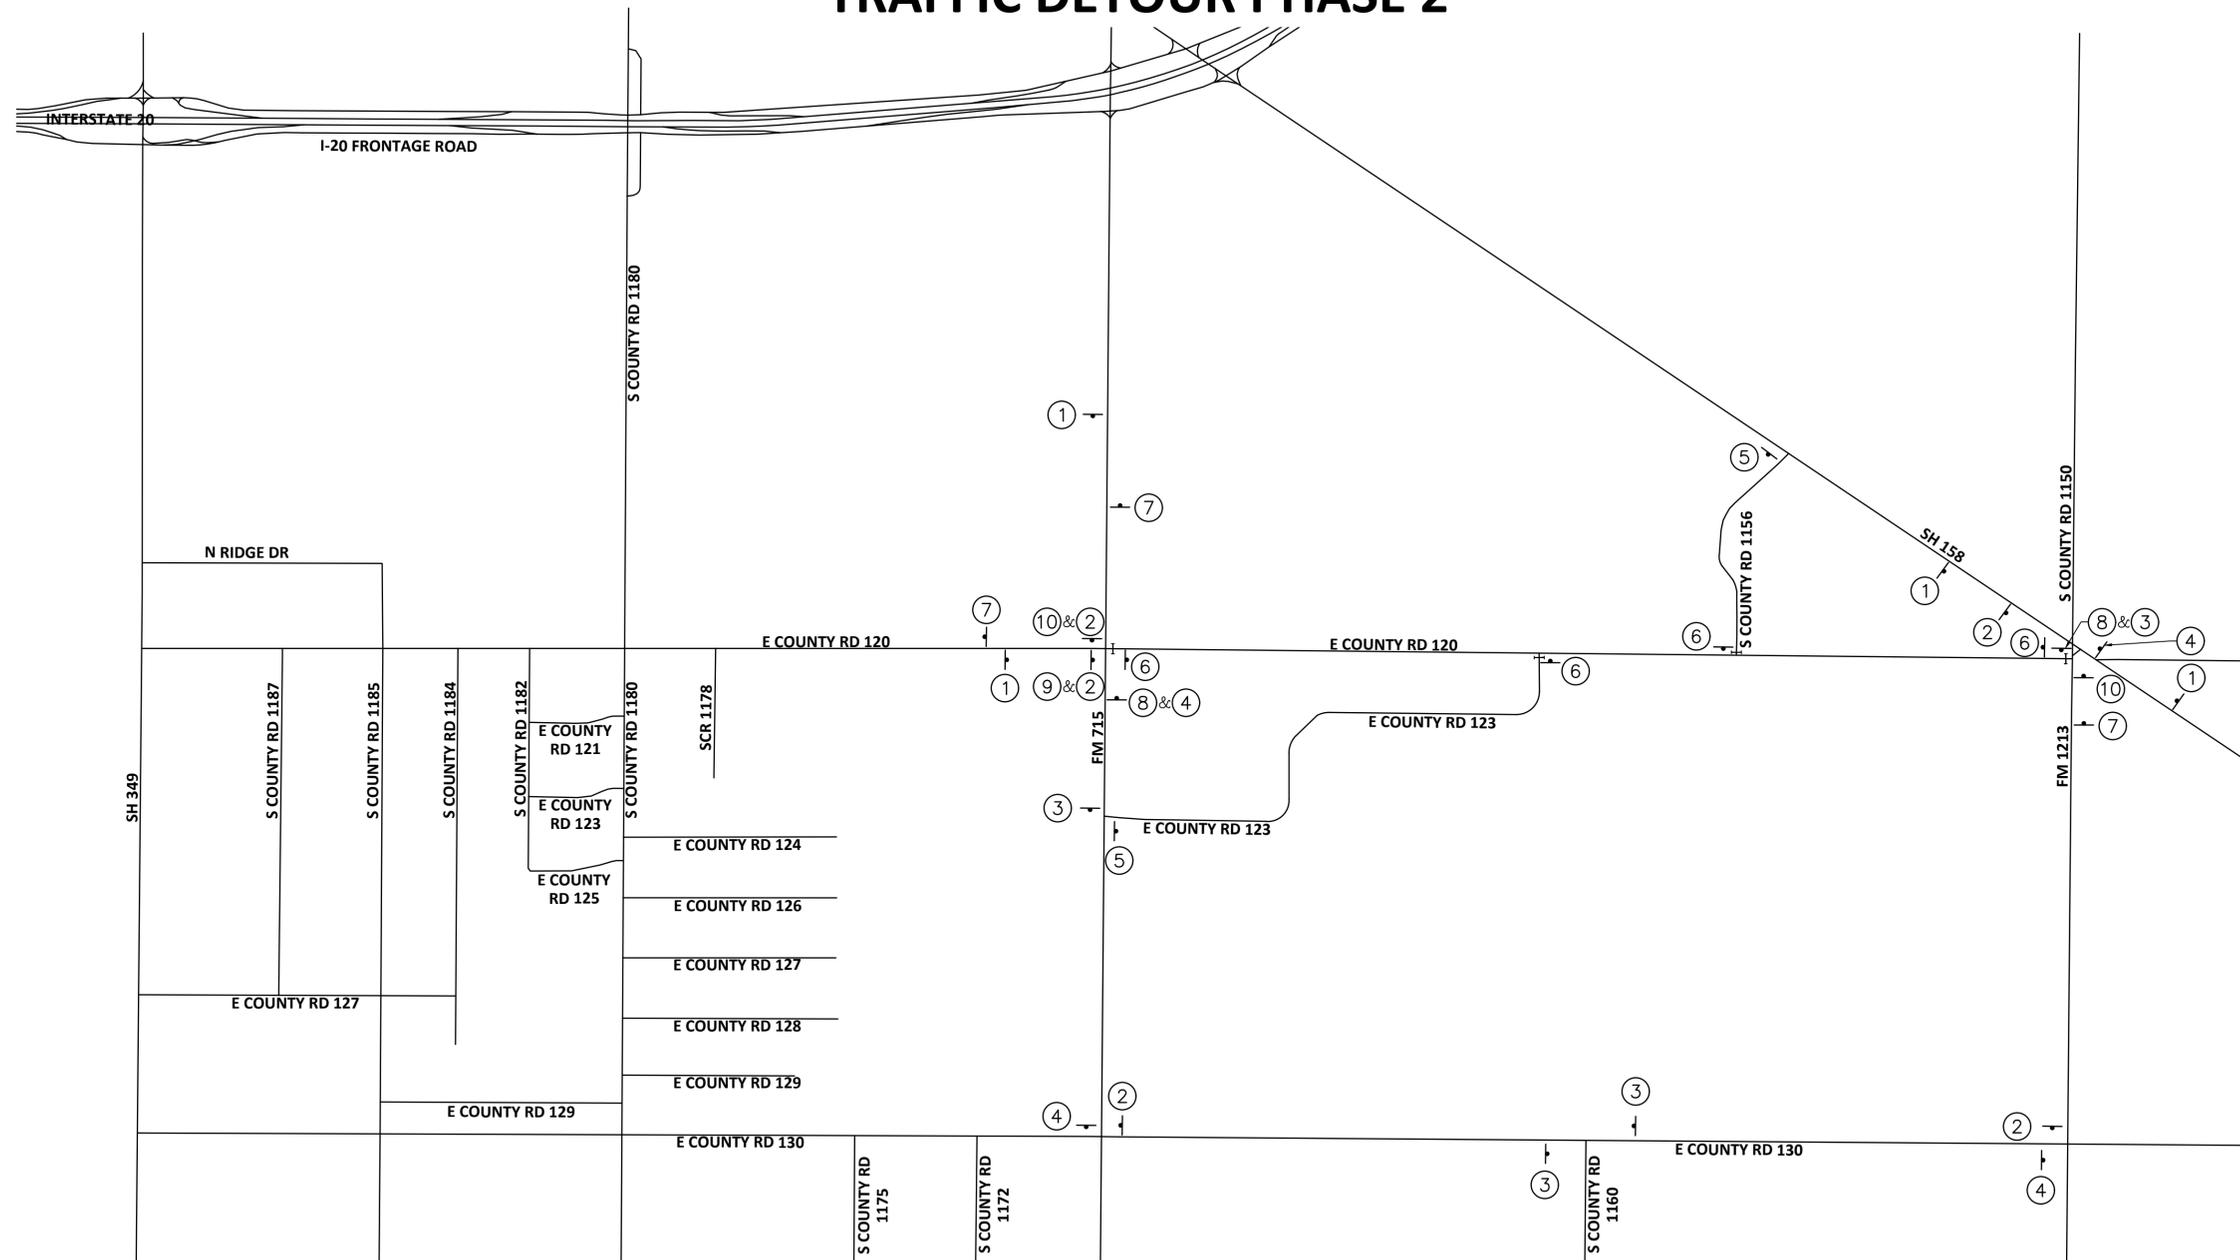

TRAFFIC NARRATIVE:

- TEMPORARY TRAFFIC BARRICADES AND DETOUR SIGNS SHALL BE INSTALLED AND PLACED AT THE APPROPRIATE LOCATIONS AS GOVERNED BY THE CURRENT TEXAS MUTCD.
- EAST COUNTY ROAD 120, BETWEEN THE INTERSECTIONS OF STATE HIGHWAY 349 AND FM 715, WILL BE CLOSED TO THROUGH TRAFFIC DURING PHASE 1.
- EAST COUNTY ROAD 120, BETWEEN THE INTERSECTIONS OF FM 715 AND FM 1213, WILL BE CLOSED TO THROUGH TRAFFIC DURING PHASE 2.
- IT IS ESTIMATED FOR THIS WORK TO BE COMPLETED WITHIN 6 MONTHS FROM THE START OF CONSTRUCTION.
- AT THE END OF CONSTRUCTION, THE TEMPORARY TRAFFIC BARRICADES AND DETOUR SIGNS SHALL BE REMOVED AND THE PROPOSED ROADWAY WILL BE OPEN TO THROUGH TRAFFIC.

GENERAL TRAFFIC CONTROL NOTES:

- TRAFFIC DETOUR SIGNS ARE DISPLAYED FOR ILLUSTRATIVE PURPOSES ONLY AND DO NOT REFLECT ACTUAL SIGN PLACEMENT LOCATIONS. FIELD CONDITIONS, STANDARDS, AND TEXAS MUTCD SHALL GOVERN ACTUAL SIGN LOCATIONS.
- RESIDENTS SHALL HAVE DRIVE ACCESS TO THEIR PROPERTY AT ALL TIMES.

FULL PATH: C:\p\projects\40001005664\001\Drawings\Phase2\Traffic Control\PLAN - REVISED.dwg
 FILENAME: TRAFFIC CONTROL PLAN - REVISED.dwg
 PLOTTED BY: Allison Adams
 PLOTTED DATE: 7/19/2022

1	REVISED TRAFFIC CONTROL PLAN DETOUR - PHASE 2	BA	7/22	BWA	MIDLAND COUNTY MIDLAND, TEXAS	DUNAWAY 4000 N. Big Spring Street • Suite 101 • Midland, Texas 79705 Tel: 432.699.4889 (TX REG. F-1114)		MIDLAND COUNTY PRECINCT 2	DA PROJECT B005664.001
				DESIGNED				EAST COUNTY ROAD 120 - PHASE I	SHEET
				DRAWN				MIDLAND COUNTY, TEXAS	16
				BWA				TRAFFIC CONTROL PLAN DETOUR PHASE 2	
NO.	REVISION	BY	DATE	CHECKED					