



MIDLAND COUNTY TEXAS

MIDLAND COUNTY, TEXAS 2026 PAVEMENT MAINTENANCE PROJECT OCTOBER 25 ALTERNATIVE 1 DOUBLE COURSE SEAL COAT

OWNER:

MIDLAND COUNTY, MIDLAND, TX.

UTILITY RELOCATION NOTICE:


CONTRACTOR SHALL CONTACT THE APPROPRIATE UTILITY COMPANY TO COORDINATE THE RELOCATION OF ANY UTILITY THAT IS FOUND TO BE IN CONFLICT WITH THESE CONSTRUCTION DOCUMENTS.

PREPARED BY





WEST TEXAS CONSULTANTS, INC.

ENGINEERS PLANNERS SURVEYORS
405 S.W. 1st. Street
Andrews, TX 79714
(432) 523-2181
TEXAS REGISTERED ENGINEERING FIRM F-2746
TEXAS REGISTERED SURVEYOR FIRM #100792-00

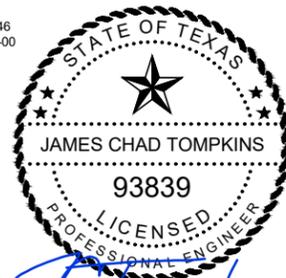


THE SEAL APPEARING ON THIS DOCUMENT WAS AUTHORIZED BY JAMES C. TOMPKINS, P.E. 93839 ON OCTOBER 24, 2025

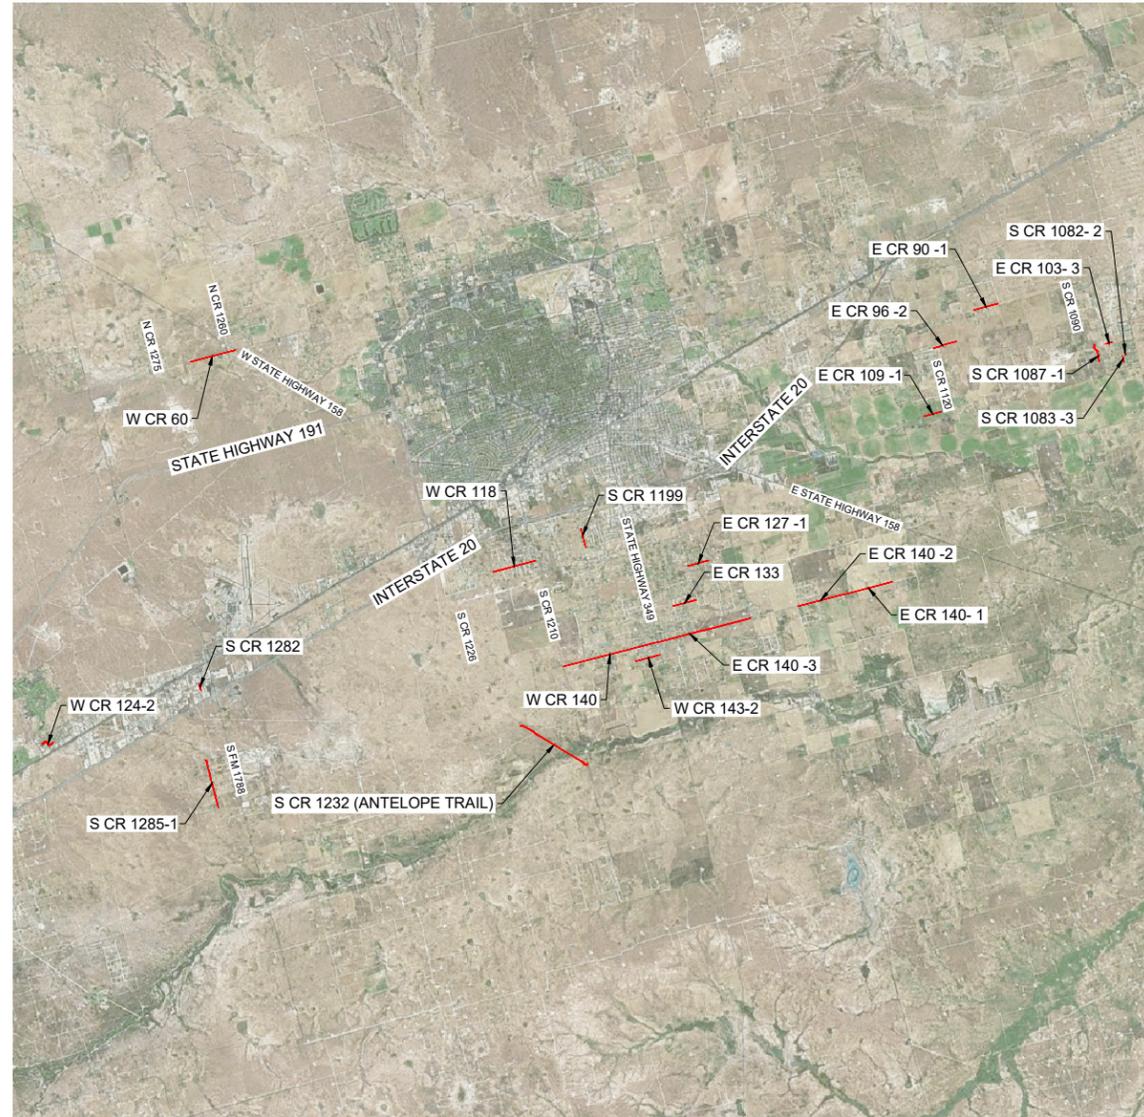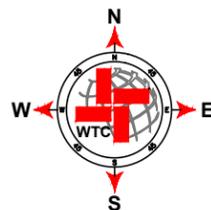

PROJECT LOCATION MAP
NOT TO SCALE

SHEET INDEX

C-0.0	COVER
C4-1.0	W CR 60
C4-1.1	W CR 60
C3-2.0	S CR 1232 (ANTELOPE TRAIL)
C3-2.1	S CR 1232 (ANTELOPE TRAIL)
C3-2.2	S CR 1232 (ANTELOPE TRAIL)
C3-2.3	S CR 1232 (ANTELOPE TRAIL)
C1-24.0	W CR 124-2
C1-24.1	W CR 124-2
C1-25.0	S CR 1282
C1-26.0	S CR 1285-1
C3-28.0	W CR 143-2
C3-29.0	W CR 140
C3-29.1	W CR 140
C3-30.0	S CR 1199
C3-31.0	S CR 1199
C3-32.0	W CR 118
C2-89.0	E CR 96 -2
C2-90.0	E CR 109 -1
C2-91.0	E CR 90 -1
C2-92.0	S CR 1087 -1
C2-93.0	E CR 103- 3
C2-94.0	S CR 1082- 2
C2-95.0	S CR 1083 -3
C2-96.0	E CR 127 -1
C2-97.0	E CR 133
C2-98.0	E CR 140 -3
C2-98.1	E CR 140 -3
C2-99.0	E CR 140 -2
C2-100.0	E CR 140- 1

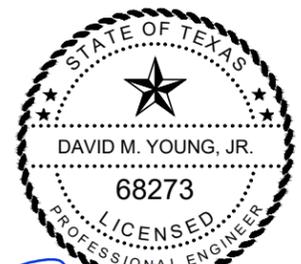

THE SEAL APPEARING ON THIS DOCUMENT WAS AUTHORIZED BY DAVID M. YOUNG, JR., P.E. 68273 ON OCTOBER 24, 2025

PLAT # PROJECT ENGINEERING & SURVEYING TEXAS MIDLAND COUNTY ROAD MAIN PROGRAM 2026 DRAWING 2026 DOUBLE COURSE SEAL COAT LAYOUT TAB C-0 COVER 1928025 233 PM EDGAR RDS

W CR 60




W CR 60




NOTES:

- 1.- CONTRACTOR TO AVOID DAMAGING EXISTING DRIVEWAYS MAILBOXES AND OTHER IMPROVEMENTS. LOCATIONS SHOWN ABOVE ARE APPROXIMATE AND CONTRACTOR SHOULD VERIFY LOCATIONS PRIOR TO BIDDING AND CONSTRUCTION.
- 2.- CONTRACTOR SHALL REPAIR ANY DAMAGE DONE TO EXISTING DRIVEWAYS OR OTHER IMPROVEMENTS AT NO COST TO OWNER.
- 3.- VIDEO OF EXISTING SITE CONDITION IS RECOMMENDED PRIOR TO CONSTRUCTION START.
- 4.- SEE SHEET B0-0.3 FOR DETAILS.
- 5.- CONTRACTOR TO PLACE TEMPORARY TABS ALONG EXISTING CENTERLINE AND EDGELINE STRIPING FOR STRIPING.
- 6.- CONTRACTOR TO PROVIDE DAILY QUANTITIES OF ASPHALT AND AGGREGETE TO VERIFY APPLICATION RATE.

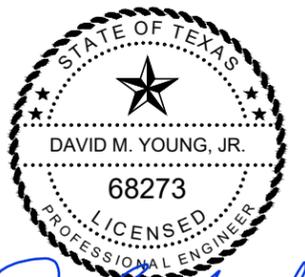

David M. Young Jr.
 THE SEAL APPEARING ON THIS DOCUMENT WAS AUTHORIZED BY DAVID M. YOUNG, JR., P.E. 68273 ON OCTOBER 24, 2025

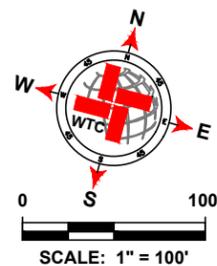

LEGEND	
	EXISTING CENTER LINE
	EXISTING END OF PAVEMENT
	EXISTING CONCRETE
	DOUBLE SEAL COAT AREA
	POTHOLE REPAIR (AS NOTED)
	EDGE PATCHING (AS NOTED)

W CR 60 QUANTITIES			
ITEM #	ITEM	QTY.	UNIT
1	DOUBLE COURSE SEAL COAT (APPROX.)	SEE C4-1.0	SY
2	SOLID WHITE EDGE LINES		SY
3	DOUBLE SOLID YELLOW CL		LF
4	SKIP YELLOW CENTER LINES		LF
5	POTHOLE REPAIR		LF
6	EDGE PATCHING		SY

WTC
 ENGINEERS | SURVEYORS

West Texas Consultants, Inc.
 ENGINEERS PLANNERS SURVEYORS
 405 S.W. 1st Street | Andrews, TX 79714 | (432) 523-2181
 TEXAS REGISTERED ENGINEERING FIRM F-2746
 TEXAS REGISTERED SURVEYOR FIRM #100792-00

REVISION DESCRIPTION	REVISION	DATE

LOCATIONS OF UNDERGROUND UTILITIES ARE APPROXIMATE AND MAY NOT INCLUDE ALL UNDERGROUND UTILITIES PRESENT. CONTRACTOR SHALL VERIFY THE LOCATIONS OF ALL UTILITY CROSSINGS BEFORE EXCAVATION OF ROADWAY.

CONTRACTOR SHALL NOTIFY PROPERTY OWNERS AND RESIDENTS A MINIMUM OF 48 HOURS IN ADVANCE OF CONSTRUCTION ACTIVITIES ON OR IN THE VICINITY OF THEIR PROPERTY.


Before You Dig Anywhere In Texas STOP! CALL 1-800-245-4545

TOLL-FREE OSHA RULE 1926.651 REQUIRES PREVIOUS NOTIFICATION TEXAS ONE CALL SYSTEM

MIDLAND COUNTY, TEXAS						
2026 MIDLAND PAVEMENT MAINTENANCE PROJECT						
ALTERNATIVE 1						
PRECINCT 4						
W CR 60						
DESIGN	DRAWN	DATE	PROJECT NO.	SCALE	REVISION	SHEET #
J.C.T.	I.R.	10/21/25	56750	1" = 100'	0	C4-1.1

PLAT: X:\PROJECTS\ENGINEERING & SURVEYING\2024\MIDLAND COUNTY ROAD MAINT. PROGRAM\2026\DRAWINGS\2026\DOUBLE COURSE SEAL COAT LAYOUT TAB C4-1.1 WCR 60 10/20/25 2:33PM ESDAR.RDS

S CR 1232 (ANTELOPE TRAIL)

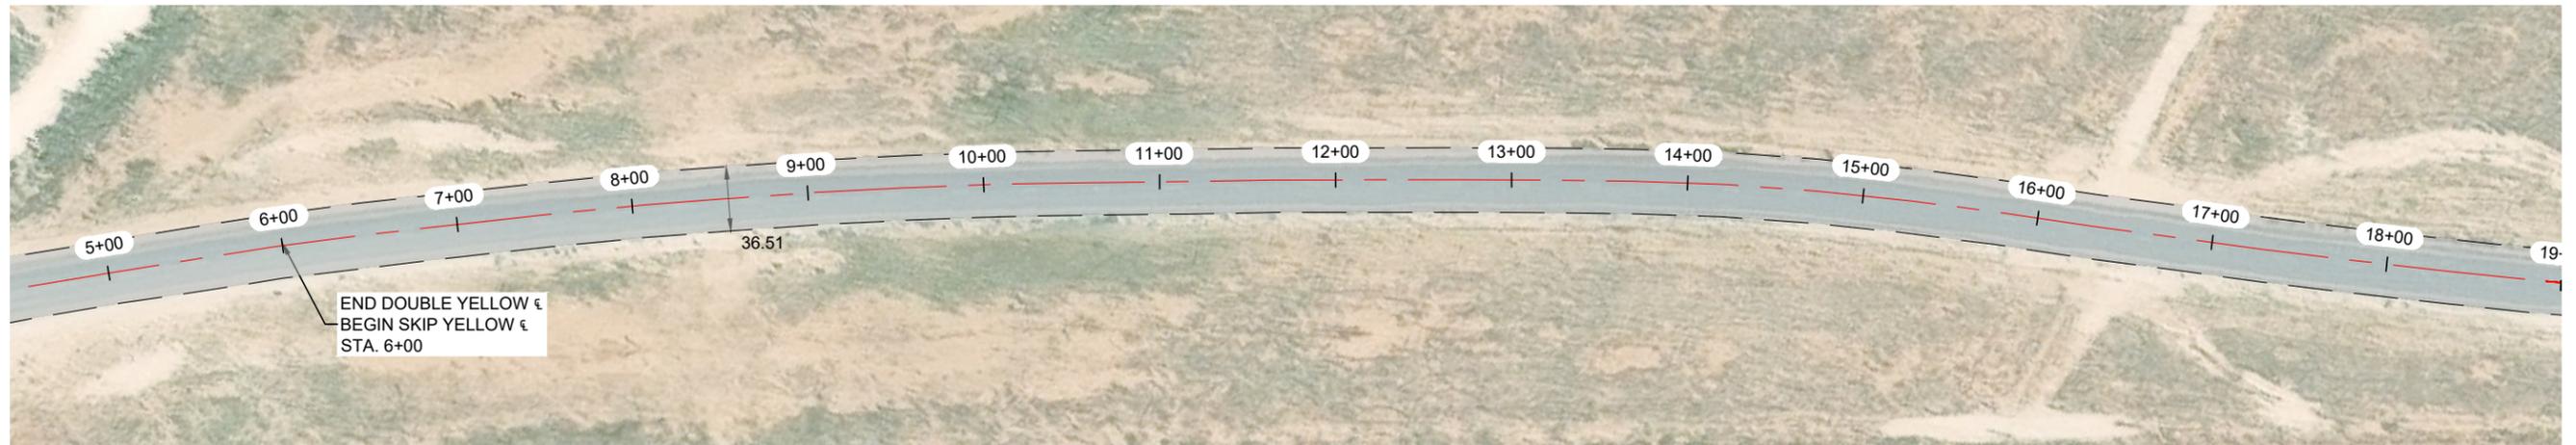


S CR 1232 (ANTELOPE TRAIL)




NOTES:

- 1.- CONTRACTOR TO AVOID DAMAGING EXISTING DRIVEWAYS MAILBOXES AND OTHER IMPROVEMENTS. LOCATIONS SHOWN ABOVE ARE APPROXIMATE AND CONTRACTOR SHOULD VERIFY LOCATIONS PRIOR TO BIDDING AND CONSTRUCTION.
- 2.- CONTRACTOR SHALL REPAIR ANY DAMAGE DONE TO EXISTING DRIVEWAYS OR OTHER IMPROVEMENTS AT NO COST TO OWNER.
- 3.- VIDEO OF EXISTING SITE CONDITION IS RECOMMENDED PRIOR TO CONSTRUCTION START.
- 4.- SEE SHEET B0-0.3 FOR DETAILS.
- 5.- CONTRACTOR TO PLACE TEMPORARY TABS ALONG EXISTING CENTERLINE AND EDGELINE STRIPING FOR STRIPING.
- 6.- CONTRACTOR TO PROVIDE DAILY QUANTITIES OF ASPHALT AND AGGREGETE TO VERIFY APPLICATION RATE.

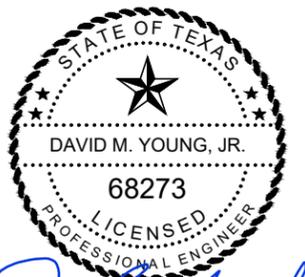

David M. Young Jr.
 THE SEAL APPEARING ON THIS DOCUMENT WAS AUTHORIZED BY DAVID M. YOUNG, JR., P.E. 68273 ON OCTOBER 24, 2025

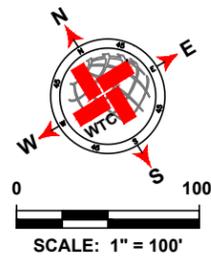

LEGEND	
	EXISTING CENTER LINE
	EXISTING END OF PAVEMENT
	EXISTING CONCRETE
	DOUBLE SEAL COAT AREA
	POTHOLE REPAIR (AS NOTED)
	EDGE PATCHING (AS NOTED)

S CR 1232 (ANTELOPE TRAIL) QUANTITIES			
ITEM #	ITEM	QTY.	UNIT
1	DOUBLE COURSE SEAL COAT (APPROX.)	SEE C3-2.0	SY
2	SOLID WHITE EDGE LINES		SY
3	DOUBLE SOLID YELLOW ¶		LF
4	SKIP YELLOW CENTER LINES		LF
5	POTHOLE REPAIR		LF
6	EDGE PATCHING		SY

WTC
 ENGINEERS | SURVEYORS
West Texas Consultants, Inc.
 ENGINEERS PLANNERS SURVEYORS
 405 S.W. 1st. Street | Andrews, TX 79714 |(432) 523-2181
 TEXAS REGISTERED ENGINEERING FIRM F-2746
 TEXAS REGISTERED SURVEYOR FIRM #100792-00

REVISION DESCRIPTION	REVISION	DATE

LOCATIONS OF UNDERGROUND UTILITIES ARE APPROXIMATE AND MAY NOT INCLUDE ALL UNDERGROUND UTILITIES PRESENT. CONTRACTOR SHALL VERIFY THE LOCATIONS OF ALL UTILITY CROSSINGS BEFORE EXCAVATION OF ROADWAY.

CONTRACTOR SHALL NOTIFY PROPERTY OWNERS AND RESIDENTS A MINIMUM OF 48 HOURS IN ADVANCE OF CONSTRUCTION ACTIVITIES ON OR IN THE VICINITY OF THEIR PROPERTY.

Before You Dig Anywhere In Texas STOP! CALL 1-800-245-4545
 TOLL-FREE OSHA RULE 1926.651 REQUIRES PREVIOUS NOTIFICATION TEXAS ONE CALL SYSTEM

MIDLAND COUNTY, TEXAS

2026 MIDLAND PAVEMENT MAINTENANCE PROJECT
ALTERNATIVE 1
 PRECINCT 3
S CR 1232 (ANTELOPE TRAIL)


DESIGN	DRAWN	DATE	PROJECT NO.	SCALE	REVISION	SHEET #
J.C.T.	I.R.	10/24/25	56750	1" = 100'	0	C3-2.1

PLAT: X:\PROJECTS\ENGINEERING & SURVEYING\2024\MIDLAND COUNTY ROAD MAINT. PROGRAM\2026DRAWINGS\2026 DOUBLE COURSE SEAL COAT\CONTRACTS\MIDP_2026 DOUBLE COURSE SEAL COAT LAYOUT TAB C3-2.1 & C3-1 & C3-1232 ANTELOPE TRAIL 10262025 2:31 PM EDGAR.RIOS

S CR 1232 (ANTELOPE TRAIL)




S CR 1232 (ANTELOPE TRAIL)

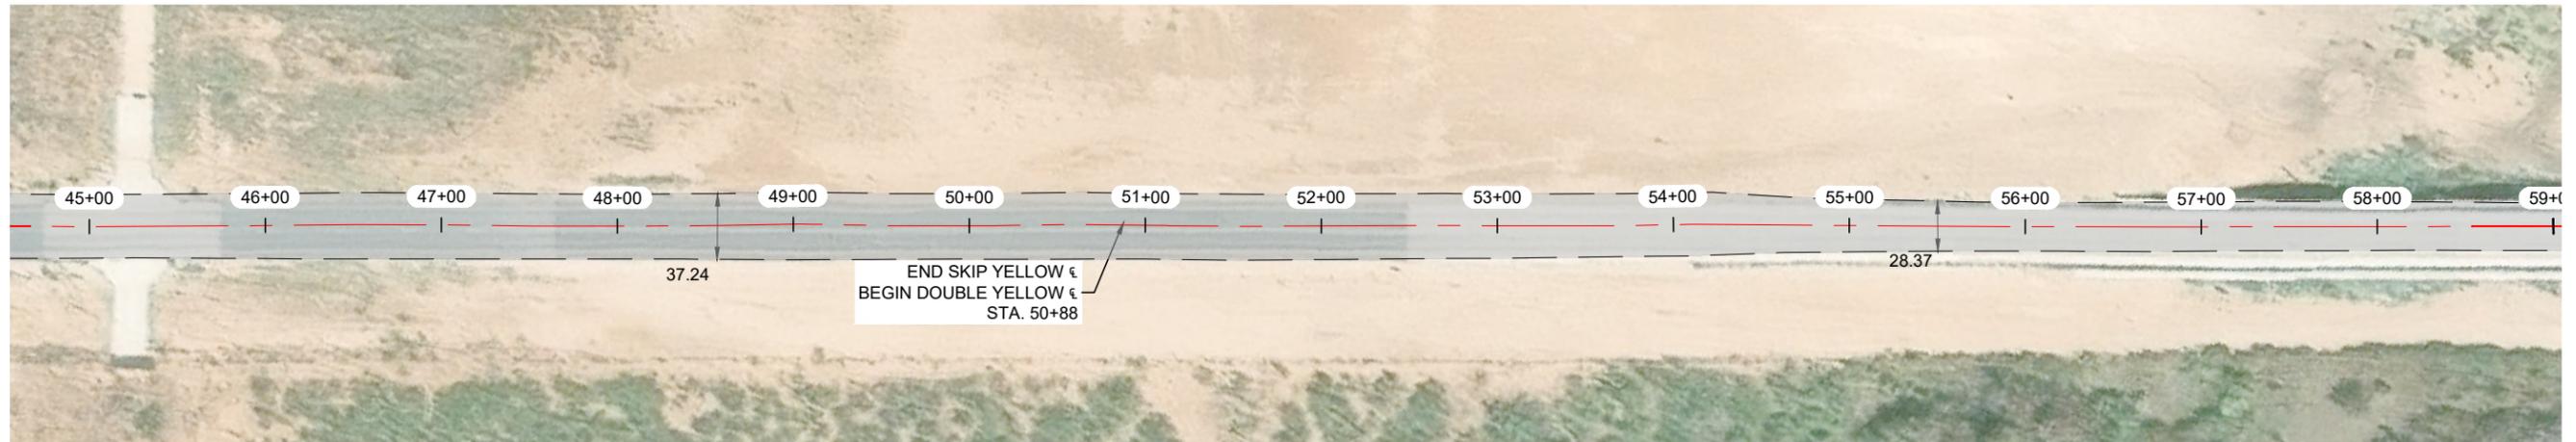


NOTES:

- 1.- CONTRACTOR TO AVOID DAMAGING EXISTING DRIVEWAYS MAILBOXES AND OTHER IMPROVEMENTS. LOCATIONS SHOWN ABOVE ARE APPROXIMATE AND CONTRACTOR SHOULD VERIFY LOCATIONS PRIOR TO BIDDING AND CONSTRUCTION.
- 2.- CONTRACTOR SHALL REPAIR ANY DAMAGE DONE TO EXISTING DRIVEWAYS OR OTHER IMPROVEMENTS AT NO COST TO OWNER.
- 3.- VIDEO OF EXISTING SITE CONDITION IS RECOMMENDED PRIOR TO CONSTRUCTION START.
- 4.- SEE SHEET B0-0.3 FOR DETAILS.
- 5.- CONTRACTOR TO PLACE TEMPORARY TABS ALONG EXISTING CENTERLINE AND EDGELINE STRIPING FOR STRIPING.
- 6.- CONTRACTOR TO PROVIDE DAILY QUANTITIES OF ASPHALT AND AGGREGETE TO VERIFY APPLICATION RATE.

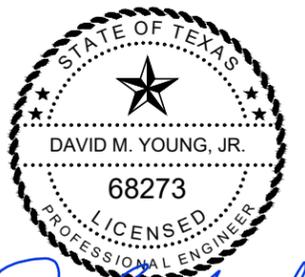

David M. Young, Jr.
 THE SEAL APPEARING ON THIS DOCUMENT WAS AUTHORIZED BY DAVID M. YOUNG, JR., P.E. 68273 ON OCTOBER 24, 2025

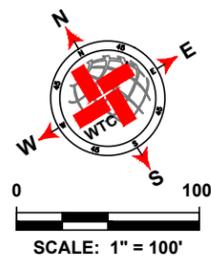

LEGEND	
	EXISTING CENTER LINE
	EXISTING END OF PAVEMENT
	EXISTING CONCRETE
	DOUBLE SEAL COAT AREA
	POTHOLE REPAIR (AS NOTED)
	EDGE PATCHING (AS NOTED)

S CR 1232 (ANTELOPE TRAIL) QUANTITIES			
ITEM #	ITEM	QTY.	UNIT
1	DOUBLE COURSE SEAL COAT (APPROX.)	SEE C3-2.0	SY
2	SOLID WHITE EDGE LINES		SY
3	DOUBLE SOLID YELLOW ¶		LF
4	SKIP YELLOW CENTER LINES		LF
5	POTHOLE REPAIR		LF
6	EDGE PATCHING		SY

WTC
 ENGINEERS | SURVEYORS

West Texas Consultants, Inc.
 ENGINEERS PLANNERS SURVEYORS
 405 S.W. 1st. Street | Andrews, TX 79714 | (432) 523-2181
 TEXAS REGISTERED ENGINEERING FIRM F-2746
 TEXAS REGISTERED SURVEYOR FIRM #100792-00

REVISION DESCRIPTION	REVISION	DATE

LOCATIONS OF UNDERGROUND UTILITIES ARE APPROXIMATE AND MAY NOT INCLUDE ALL UNDERGROUND UTILITIES PRESENT. CONTRACTOR SHALL VERIFY THE LOCATIONS OF ALL UTILITY CROSSINGS BEFORE EXCAVATION OF ROADWAY.

CONTRACTOR SHALL NOTIFY PROPERTY OWNERS AND RESIDENTS A MINIMUM OF 48 HOURS IN ADVANCE OF CONSTRUCTION ACTIVITIES ON OR IN THE VICINITY OF THEIR PROPERTY.

Before You Dig Anywhere In Texas STOP! CALL 1-800-245-4545

TOLL-FREE OSHA RULE 1926.651 REQUIRES PREVIOUS NOTIFICATION TEXAS ONE CALL SYSTEM


MIDLAND COUNTY, TEXAS

2026 MIDLAND PAVEMENT MAINTENANCE PROJECT
ALTERNATIVE 1
 PRECINCT 4
 S CR 1232 (ANTELOPE TRAIL)


DESIGN	DRAWN	DATE	PROJECT NO.	SCALE	REVISION	SHEET #
J.C.T.	I.R.	10/24/25	56750	1" = 100'	0	C3-2.2

PLAT: X:\PROJECTS\ENGINEERING & SURVEYING\2024\2024 MIDLAND COUNTY ROAD MAINT. PROGRAM\2026DRAWINGS\2026 DOUBLE COURSE SEAL COAT\CONTRACT\68273-2026 DOUBLE COURSE SEAL COAT\LAYOUT\TAB C3-2.2 & C3-2.3\1232 ANTELOPE TRAIL\10262025 2:31 PM EDGAR.RIOS

W CR 118

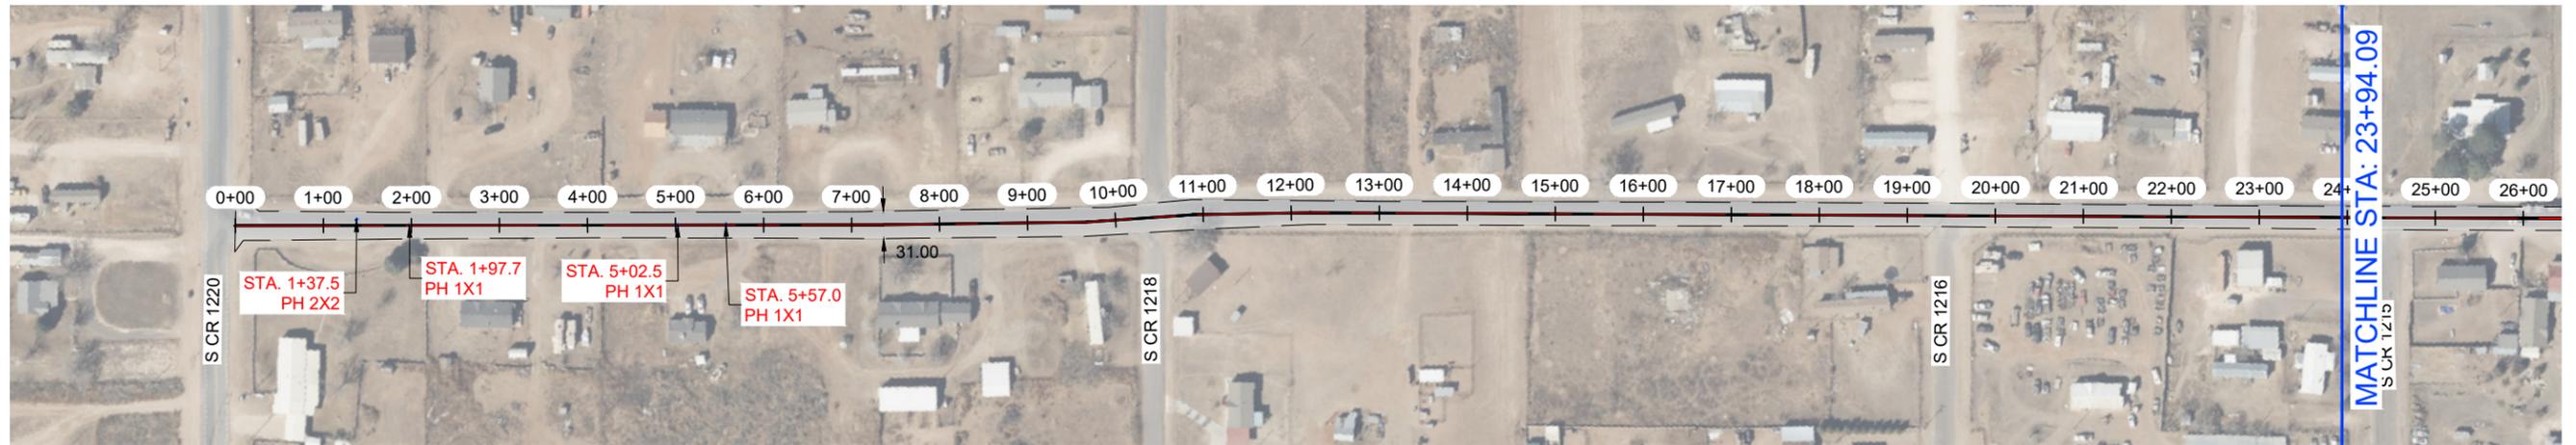


W CR 118

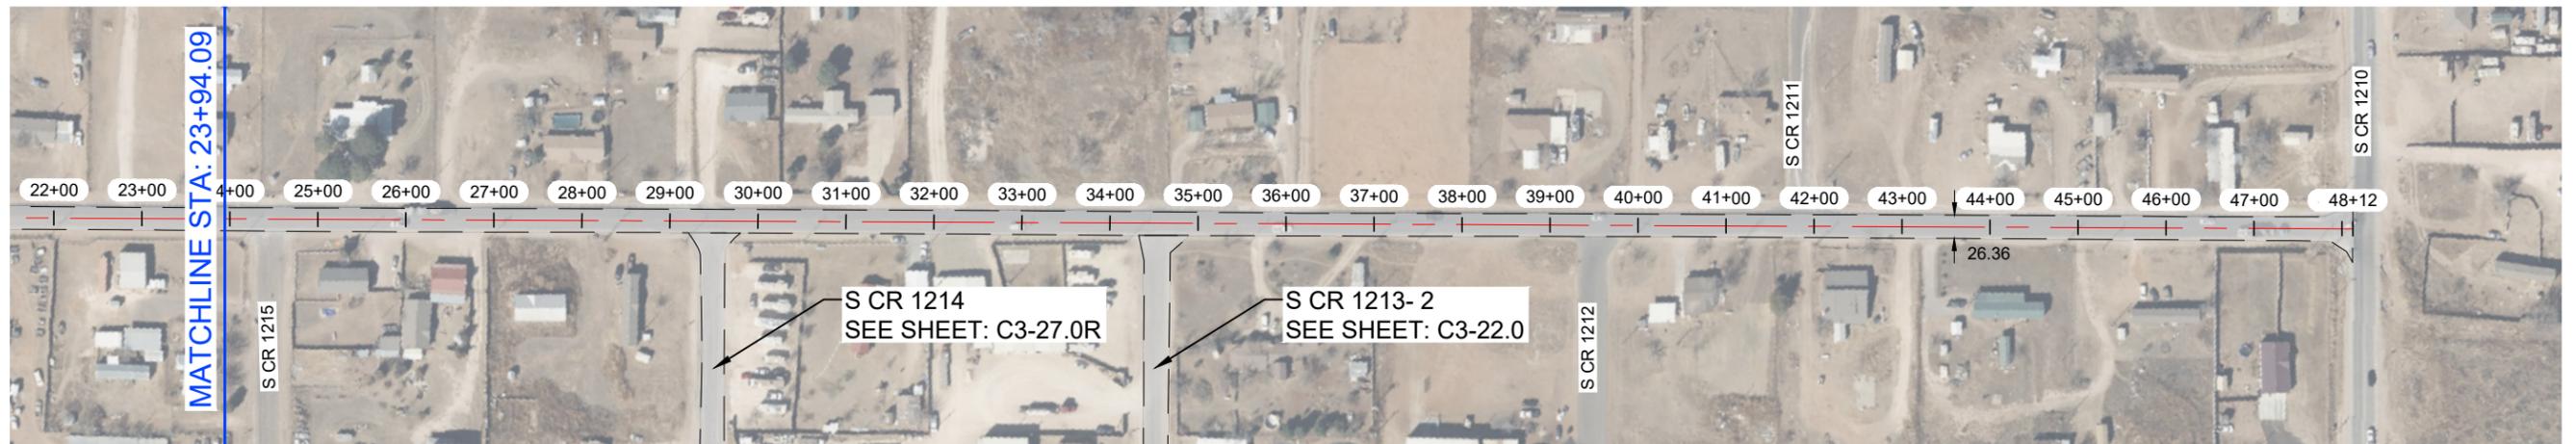

NOTES:

- 1.- CONTRACTOR TO AVOID DAMAGING EXISTING DRIVEWAYS MAILBOXES AND OTHER IMPROVEMENTS. LOCATIONS SHOWN ABOVE ARE APPROXIMATE AND CONTRACTOR SHOULD VERIFY LOCATIONS PRIOR TO BIDDING AND CONSTRUCTION.
- 2.- CONTRACTOR SHALL REPAIR ANY DAMAGE DONE TO EXISTING DRIVEWAYS OR OTHER IMPROVEMENTS AT NO COST TO OWNER.
- 3.- VIDEO OF EXISTING SITE CONDITION IS RECOMMENDED PRIOR TO CONSTRUCTION START.
- 4.- SEE SHEET B0-0.3 FOR DETAILS.
- 5.- CONTRACTOR TO PLACE TEMPORARY TABS ALONG EXISTING CENTERLINE AND EDGELINE STRIPING FOR STRIPING.
- 6.- CONTRACTOR TO PROVIDE DAILY QUANTITIES OF ASPHALT AND AGGREGETE TO VERIFY APPLICATION RATE.

PRELIMINARY
THESE DOCUMENTS ARE FOR INTERIM REVIEW ONLY
DATE: OCTOBER 15, 2025

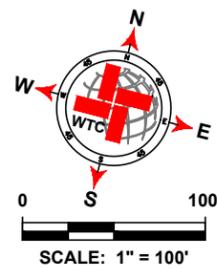

LEGEND	
	EXISTING CENTER LINE
	EXISTING END OF PAVEMENT
	EXISTING CONCRETE
	DOUBLE SEAL COAT AREA
	POTHOLE REPAIR (AS NOTED)
	EDGE PATCHING (AS NOTED)

W CR 118 QUANTITIES			
ITEM #	ITEM	QTY.	UNIT
1	DOUBLE COURSE SEAL COAT (APPROX.)	14 758	SY
2	SOLID WHITE EDGE LINES	0	SY
3	DOUBLE SOLID YELLOW CL	0	LF
4	SKIP YELLOW CENTER LINES	4 762	LF
5	POTHOLE REPAIR	0.8	LF
6	EDGE PATCHING	0	SY

WTC
ENGINEERS | SURVEYORS

West Texas Consultants, Inc.
ENGINEERS PLANNERS SURVEYORS
405 S.W. 1st Street | Andrews, TX 79714 |(432) 523-2181
TEXAS REGISTERED ENGINEERING FIRM F-2746
TEXAS REGISTERED SURVEYOR FIRM #100792-00

REVISION DESCRIPTION	REVISION	DATE

LOCATIONS OF UNDERGROUND UTILITIES ARE APPROXIMATE AND MAY NOT INCLUDE ALL UNDERGROUND UTILITIES PRESENT. CONTRACTOR SHALL VERIFY THE LOCATIONS OF ALL UTILITY CROSSINGS BEFORE EXCAVATION OF ROADWAY.

CONTRACTOR SHALL NOTIFY PROPERTY OWNERS AND RESIDENTS A MINIMUM OF 48 HOURS IN ADVANCE OF CONSTRUCTION ACTIVITIES ON OR IN THE VICINITY OF THEIR PROPERTY.

Before You Dig Anywhere In Texas
STOP! CALL 1-800-245-4545

TOLL-FREE OSHA RULE 1926.651
REQUIRES PREVIOUS NOTIFICATION
TEXAS ONE CALL SYSTEM

MIDLAND COUNTY, TEXAS

2026 MIDLAND PAVEMENT
MAINTENANCE PROJECT
PRECINCT 3
W CR 118

DESIGN	DRAWN	DATE	PROJECT NO.	SCALE	REVISION	SHEET #
J.C.T.	I.R.	10/15/25	56750	1" = 200'	C	C3-32.0

PLAT: X:\PROJECTS\ENGINEERING & SURVEY\2025\2025\RAW\GRADES\C3-32.0\W CR 118_10250205.2.dwg PLOT DATE: 10/15/2025 2:34 PM EDS/AR/RCS

E CR 96 -2




E CR 96 -2




NOTES:

- 1.- CONTRACTOR TO AVOID DAMAGING EXISTING DRIVEWAYS MAILBOXES AND OTHER IMPROVEMENTS. LOCATIONS SHOWN ABOVE ARE APPROXIMATE AND CONTRACTOR SHOULD VERIFY LOCATIONS PRIOR TO BIDDING AND CONSTRUCTION.
- 2.- CONTRACTOR SHALL REPAIR ANY DAMAGE DONE TO EXISTING DRIVEWAYS OR OTHER IMPROVEMENTS AT NO COST TO OWNER.
- 3.- VIDEO OF EXISTING SITE CONDITION IS RECOMMENDED PRIOR TO CONSTRUCTION START.
- 4.- SEE SHEET B0-0.3 FOR DETAILS.
- 5.- CONTRACTOR TO PLACE TEMPORARY TABS ALONG EXISTING CENTERLINE AND EDGELINE STRIPING FOR STRIPING.
- 6.- CONTRACTOR TO PROVIDE DAILY QUANTITIES OF ASPHALT AND AGGREGETE TO VERIFY APPLICATION RATE.

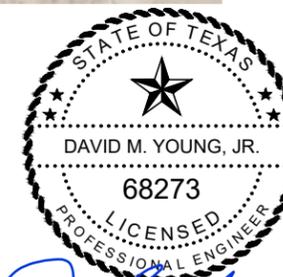

David M. Young Jr.
 THE SEAL APPEARING ON THIS DOCUMENT WAS AUTHORIZED BY DAVID M. YOUNG, JR., P.E. 68273 ON OCTOBER 24, 2025

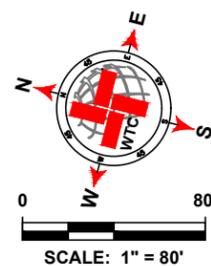

LEGEND	
	EXISTING CENTER LINE
	EXISTING END OF PAVEMENT
	EXISTING CONCRETE
	DOUBLE SEAL COAT AREA
	POTHOLE REPAIR (AS NOTED)
	EDGE PATCHING (AS NOTED)

E CR 96 -2 QUANTITIES			
ITEM #	ITEM	QTY.	UNIT
1	DOUBLE COURSE SEAL COAT (APPROX.)	9 770	SY
2	SOLID WHITE EDGE LINES	0	SY
3	DOUBLE SOLID YELLOW ¶	0	LF
4	SKIP YELLOW CENTER LINES	2 525	LF
5	POTHOLE REPAIR	0.7	LF
6	EDGE PATCHING	0	SY

WTC
 ENGINEERS | SURVEYORS
West Texas Consultants, Inc.
 ENGINEERS PLANNERS SURVEYORS
 405 S.W. 1st. Street | Andrews, TX 79714 |(432) 523-2181
 TEXAS REGISTERED ENGINEERING FIRM F-2746
 TEXAS REGISTERED SURVEYOR FIRM #100792-00

REVISION DESCRIPTION	REVISION	DATE

LOCATIONS OF UNDERGROUND UTILITIES ARE APPROXIMATE AND MAY NOT INCLUDE ALL UNDERGROUND UTILITIES PRESENT. CONTRACTOR SHALL VERIFY THE LOCATIONS OF ALL UTILITY CROSSINGS BEFORE EXCAVATION OF ROADWAY.

CONTRACTOR SHALL NOTIFY PROPERTY OWNERS AND RESIDENTS A MINIMUM OF 48 HOURS IN ADVANCE OF CONSTRUCTION ACTIVITIES ON OR IN THE VICINITY OF THEIR PROPERTY.

Before You Dig Anywhere In Texas STOP! CALL 1-800-245-4545
 TOLL-FREE OSHA RULE 1926.651 REQUIRES PREVIOUS NOTIFICATION TEXAS ONE CALL SYSTEM

MIDLAND COUNTY, TEXAS

2026 MIDLAND PAVEMENT MAINTENANCE PROJECT
ALTERNATIVE 1
 PRECINCT 2
E CR 96 -2


DESIGN	DRAWN	DATE	PROJECT NO.	SCALE	REVISION	SHEET #
J.C.T.	I.R.	10/23/25	56750	1" = 100'	0	C2-89.0

PLAT: X:\PROJECTS\ENGINEERING\SURV\190724\TAMU\ANDRES\6846 MIDLAND CO. MIDLAND COUNTY PAVING 2025\DRAWINGS\GRADE C\PCS\256846\2025\MIDMAP_PCT2\GRADE C LAYOUT TAB_C2-89.0 E CR 96 -2 10/23/25 253 RW.BDQ\AR.DOC

E CR 127 -1




E CR 127 -1

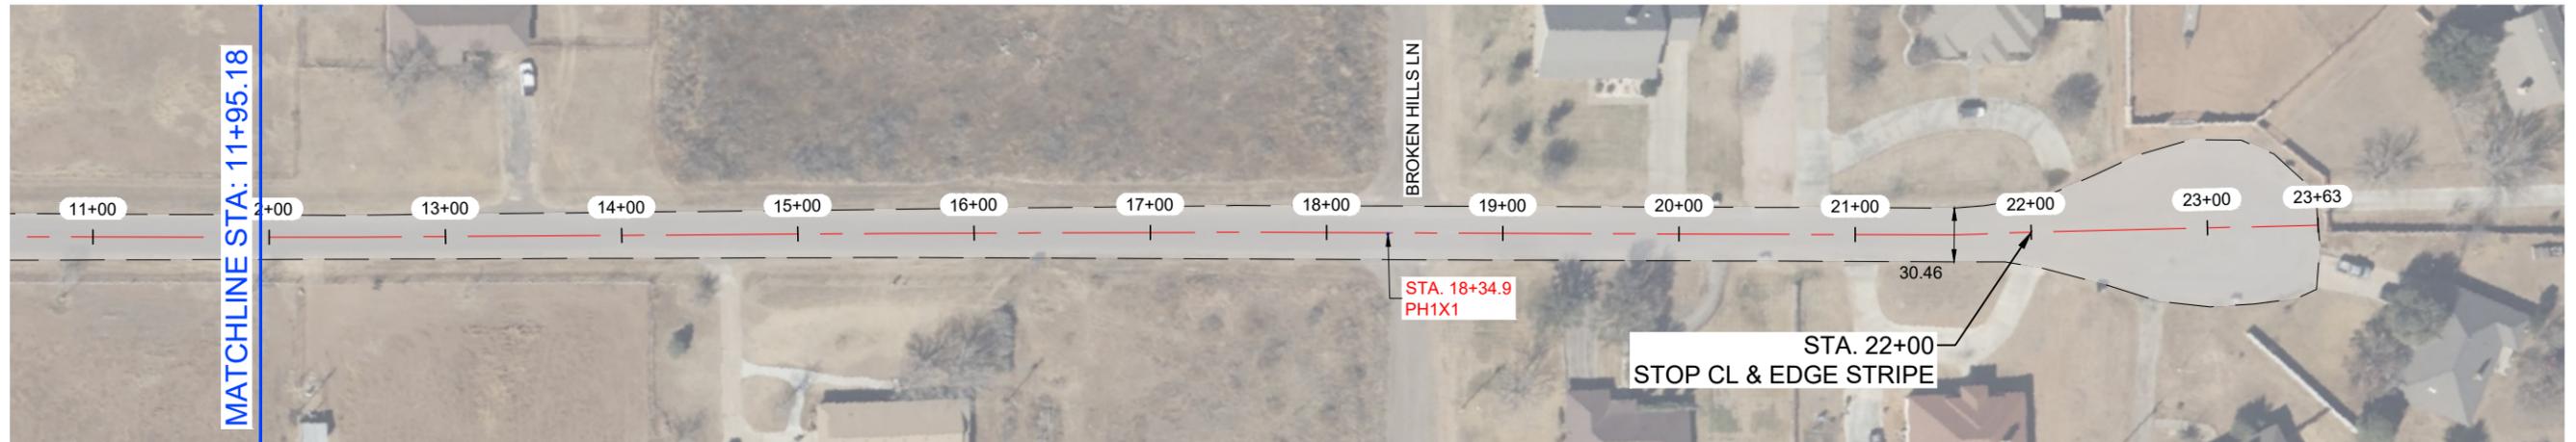

NOTES:

- 1.- CONTRACTOR TO AVOID DAMAGING EXISTING DRIVEWAYS MAILBOXES AND OTHER IMPROVEMENTS. LOCATIONS SHOWN ABOVE ARE APPROXIMATE AND CONTRACTOR SHOULD VERIFY LOCATIONS PRIOR TO BIDDING AND CONSTRUCTION.
- 2.- CONTRACTOR SHALL REPAIR ANY DAMAGE DONE TO EXISTING DRIVEWAYS OR OTHER IMPROVEMENTS AT NO COST TO OWNER.
- 3.- VIDEO OF EXISTING SITE CONDITION IS RECOMMENDED PRIOR TO CONSTRUCTION START.
- 4.- SEE SHEET B0-0.3 FOR DETAILS.
- 5.- CONTRACTOR TO PLACE TEMPORARY TABS ALONG EXISTING CENTERLINE AND EDGELINE STRIPING FOR STRIPING.
- 6.- CONTRACTOR TO PROVIDE DAILY QUANTITIES OF ASPHALT AND AGGREGETE TO VERIFY APPLICATION RATE.

PRELIMINARY
THESE DOCUMENTS ARE FOR INTERIM REVIEW ONLY
DATE: OCTOBER 15, 2025

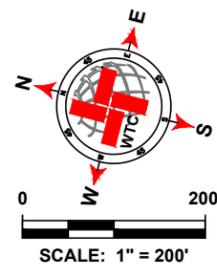

LEGEND	
	EXISTING CENTER LINE
	EXISTING END OF PAVEMENT
	EXISTING CONCRETE
	DOUBLE SEAL COAT AREA
	POTHOLE REPAIR (AS NOTED)
	EDGE PATCHING (AS NOTED)

E CR 127 -1 QUANTITIES			
ITEM #	ITEM	QTY.	UNIT
1	DOUBLE COURSE SEAL COAT (APPROX.)	8 445	SY
2	SOLID WHITE EDGE LINES	4 350	SY
3	DOUBLE SOLID YELLOW CL	0	LF
4	SKIP YELLOW CENTER LINES	2 175	LF
5	POTHOLE REPAIR	0.1	LF
6	EDGE PATCHING	0	SY

WTC
ENGINEERS | SURVEYORS

West Texas Consultants, Inc.
ENGINEERS PLANNERS SURVEYORS
405 S.W. 1st. Street | Andrews, TX 79714 |(432) 523-2181
TEXAS REGISTERED ENGINEERING FIRM F-2746
TEXAS REGISTERED SURVEYOR FIRM #100792-00

REVISION DESCRIPTION	REVISION	DATE

LOCATIONS OF UNDERGROUND UTILITIES ARE APPROXIMATE AND MAY NOT INCLUDE ALL UNDERGROUND UTILITIES PRESENT. CONTRACTOR SHALL VERIFY THE LOCATIONS OF ALL UTILITY CROSSINGS BEFORE EXCAVATION OF ROADWAY.

CONTRACTOR SHALL NOTIFY PROPERTY OWNERS AND RESIDENTS A MINIMUM OF 48 HOURS IN ADVANCE OF CONSTRUCTION ACTIVITIES ON OR IN THE VICINITY OF THEIR PROPERTY.

Before You Dig Anywhere In Texas
STOP! CALL 1-800-245-4545

TOLL-FREE OSHA RULE 1926.651
REQUIRES PREVIOUS NOTIFICATION
TEXAS ONE CALL SYSTEM

MIDLAND COUNTY, TEXAS

2026 MIDLAND PAVEMENT
MAINTENANCE PROJECT
PRECINCT 2

E CR 127 -1

DESIGN	DRAWN	DATE	PROJECT NO.	SCALE	REVISION	SHEET #
J.C.T.	I.R.	10/15/25	56750	1" = 100'	C	C2-96.0

PLAT. K. PROJECT ENGINEERING & SURVEYING 1001 TEXAS AVE. SUITE 200 MIDLAND, TX 79701. MIDLAND COUNTY, TEXAS. PROJECT: 2025 MIDLAND COUNTY PAVEMENT MAINTENANCE PROJECT 2. DRAWING: E CR 127 -1. DATE: 10/15/2025. 2:28 PM. EDGAR/BCS

E CR 133




E CR 133



NOTES:

- 1.- CONTRACTOR TO AVOID DAMAGING EXISTING DRIVEWAYS MAILBOXES AND OTHER IMPROVEMENTS. LOCATIONS SHOWN ABOVE ARE APPROXIMATE AND CONTRACTOR SHOULD VERIFY LOCATIONS PRIOR TO BIDDING AND CONSTRUCTION.
- 2.- CONTRACTOR SHALL REPAIR ANY DAMAGE DONE TO EXISTING DRIVEWAYS OR OTHER IMPROVEMENTS AT NO COST TO OWNER.
- 3.- VIDEO OF EXISTING SITE CONDITION IS RECOMMENDED PRIOR TO CONSTRUCTION START.
- 4.- SEE SHEET B0-0.3 FOR DETAILS.
- 5.- CONTRACTOR TO PLACE TEMPORARY TABS ALONG EXISTING CENTERLINE AND EDGELINE STRIPING FOR STRIPING.
- 6.- CONTRACTOR TO PROVIDE DAILY QUANTITIES OF ASPHALT AND AGGREGETE TO VERIFY APPLICATION RATE.

PRELIMINARY
THESE DOCUMENTS ARE FOR INTERIM REVIEW ONLY
DATE: OCTOBER 15, 2025

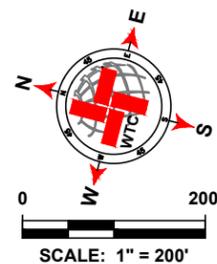

LEGEND	
	EXISTING CENTER LINE
	EXISTING END OF PAVEMENT
	EXISTING CONCRETE
	DOUBLE SEAL COAT AREA
	POTHOLE REPAIR (AS NOTED)
	EDGE PATCHING (AS NOTED)

E CR 133 QUANTITIES			
ITEM #	ITEM	QTY.	UNIT
1	DOUBLE COURSE SEAL COAT (APPROX.)	9 384	SY
2	SOLID WHITE EDGE LINES	5 128	SY
3	DOUBLE SOLID YELLOW CL	0	LF
4	SKIP YELLOW CENTER LINES	2 564	LF
5	POTHOLE REPAIR	0.9	LF
6	EDGE PATCHING	0	SY

WTC
ENGINEERS | SURVEYORS

West Texas Consultants, Inc.
ENGINEERS PLANNERS SURVEYORS
405 S.W. 1st Street | Andrews, TX 79714 |(432) 523-2181
TEXAS REGISTERED ENGINEERING FIRM F-2746
TEXAS REGISTERED SURVEYOR FIRM #100792-00

REVISION DESCRIPTION	REVISION	DATE

LOCATIONS OF UNDERGROUND UTILITIES ARE APPROXIMATE AND MAY NOT INCLUDE ALL UNDERGROUND UTILITIES PRESENT. CONTRACTOR SHALL VERIFY THE LOCATIONS OF ALL UTILITY CROSSINGS BEFORE EXCAVATION OF ROADWAY.

CONTRACTOR SHALL NOTIFY PROPERTY OWNERS AND RESIDENTS A MINIMUM OF 48 HOURS IN ADVANCE OF CONSTRUCTION ACTIVITIES ON OR IN THE VICINITY OF THEIR PROPERTY.

Before You Dig Anywhere In Texas
STOP! CALL 1-800-245-4545

TOLL-FREE OSHA RULE 1926.651
REQUIRES PREVIOUS NOTIFICATION
TEXAS ONE CALL SYSTEM

MIDLAND COUNTY, TEXAS

2026 MIDLAND PAVEMENT
MAINTENANCE PROJECT
PRECINCT 2
E CR 133

DESIGN	DRAWN	DATE	PROJECT NO.	SCALE	REVISION	SHEET #
J.C.T.	I.R.	10/15/25	56750	1" = 100'	C	C2-97.0

PLAT: X:\PROJECTS\ENGINEERING\SURVEY\101701\TERRAIN\AND\9846 MIDLAND CO. MIDLAND COUNTY PAVING DISTRICTS\RAW\GRADE C\125\RAW\2025\MPACT2\GRADE C LAYOUT TAB C2-97.0 E CR 133 10/20/25 2:38 PM EBD\AR.RDS

E CR 140 -3




E CR 140 -3



NOTES:

- 1.- CONTRACTOR TO AVOID DAMAGING EXISTING DRIVEWAYS MAILBOXES AND OTHER IMPROVEMENTS. LOCATIONS SHOWN ABOVE ARE APPROXIMATE AND CONTRACTOR SHOULD VERIFY LOCATIONS PRIOR TO BIDDING AND CONSTRUCTION.
- 2.- CONTRACTOR SHALL REPAIR ANY DAMAGE DONE TO EXISTING DRIVEWAYS OR OTHER IMPROVEMENTS AT NO COST TO OWNER.
- 3.- VIDEO OF EXISTING SITE CONDITION IS RECOMMENDED PRIOR TO CONSTRUCTION START.
- 4.- SEE SHEET B0-0.3 FOR DETAILS.
- 5.- CONTRACTOR TO PLACE TEMPORARY TABS ALONG EXISTING CENTERLINE AND EDGELINE STRIPING FOR STRIPING.
- 6.- CONTRACTOR TO PROVIDE DAILY QUANTITIES OF ASPHALT AND AGGREGETE TO VERIFY APPLICATION RATE.

PRELIMINARY
 THESE DOCUMENTS ARE FOR INTERIM REVIEW ONLY
 DATE: OCTOBER 15, 2025

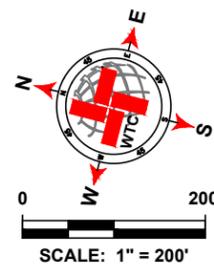

LEGEND	
	EXISTING CENTER LINE
	EXISTING END OF PAVEMENT
	EXISTING CONCRETE
	DOUBLE SEAL COAT AREA
	POTHOLE REPAIR (AS NOTED)
	EDGE PATCHING (AS NOTED)

E CR 140 -3 QUANTITIES			
ITEM #	ITEM	QTY.	UNIT
1	DOUBLE COURSE SEAL COAT (APPROX.)	SEE C2-98.0	SY
2	SOLID WHITE EDGE LINES		SY
3	DOUBLE SOLID YELLOW CL		LF
4	SKIP YELLOW CENTER LINES		LF
5	POTHOLE REPAIR		LF
6	EDGE PATCHING		SY

WTC
 ENGINEERS | SURVEYORS

West Texas Consultants, Inc.
 ENGINEERS PLANNERS SURVEYORS
 405 S.W. 1st. Street | Andrews, TX 79714 |(432) 523-2181
 TEXAS REGISTERED ENGINEERING FIRM F-2746
 TEXAS REGISTERED SURVEYOR FIRM #100792-00

REVISION DESCRIPTION	REVISION	DATE

LOCATIONS OF UNDERGROUND UTILITIES ARE APPROXIMATE AND MAY NOT INCLUDE ALL UNDERGROUND UTILITIES PRESENT. CONTRACTOR SHALL VERIFY THE LOCATIONS OF ALL UTILITY CROSSINGS BEFORE EXCAVATION OF ROADWAY.

CONTRACTOR SHALL NOTIFY PROPERTY OWNERS AND RESIDENTS A MINIMUM OF 48 HOURS IN ADVANCE OF CONSTRUCTION ACTIVITIES ON OR IN THE VICINITY OF THEIR PROPERTY.

Before You Dig Anywhere In Texas
 STOP! CALL 1-800-245-4545

TOLL-FREE OSHA RULE 1926.651
 REQUIRES PREVIOUS NOTIFICATION
 TEXAS ONE CALL SYSTEM

MIDLAND COUNTY, TEXAS						
2026 MIDLAND PAVEMENT MAINTENANCE PROJECT PRECINCT 2						
E CR 140 -3						
DESIGN	DRAWN	DATE	PROJECT NO.	SCALE	REVISION	SHEET #
J.C.T.	I.R.	10/15/25	56750	1" = 200'	C	C2-98.1

PLAT: X:\PROJECTS\ENGINEERING\SURV\101\TEXAS\ANDRES\ANDRES.MXD AND CO. MIDLAND COUNTY PAVING DISTRICT 2 GRADE C LAYOUT TAB: C2-98.1 E CR 140 -3 10/20/25 2:28 PM EDGAR/ROS

