

**MIDLAND COUNTY, TEXAS  
2026 PAVEMENT MAINTENANCE PROJECT  
PRECINCT 2.0**

**OCTOBER 2025**

**ALTERNATIVE 2**

**SINGLE COURSE SEAL COAT**



**MIDLAND COUNTY  
TEXAS**

**OWNER:**

MIDLAND COUNTY, MIDLAND, TX.

**UTILITY RELOCATION NOTICE:**



CONTRACTOR SHALL CONTACT THE APPROPRIATE UTILITY COMPANY TO COORDINATE THE RELOCATION OF ANY UTILITY THAT IS FOUND TO BE IN CONFLICT WITH THESE CONSTRUCTION DOCUMENTS.

PREPARED BY



**West Texas Consultants, Inc.**


ENGINEERS PLANNERS SURVEYORS  
405 S.W. 1st. Street  
Andrews, TX 79714  
(432) 523-2181  
TEXAS REGISTERED ENGINEERING FIRM F-2746  
TEXAS REGISTERED SURVEYOR FIRM #100792-00

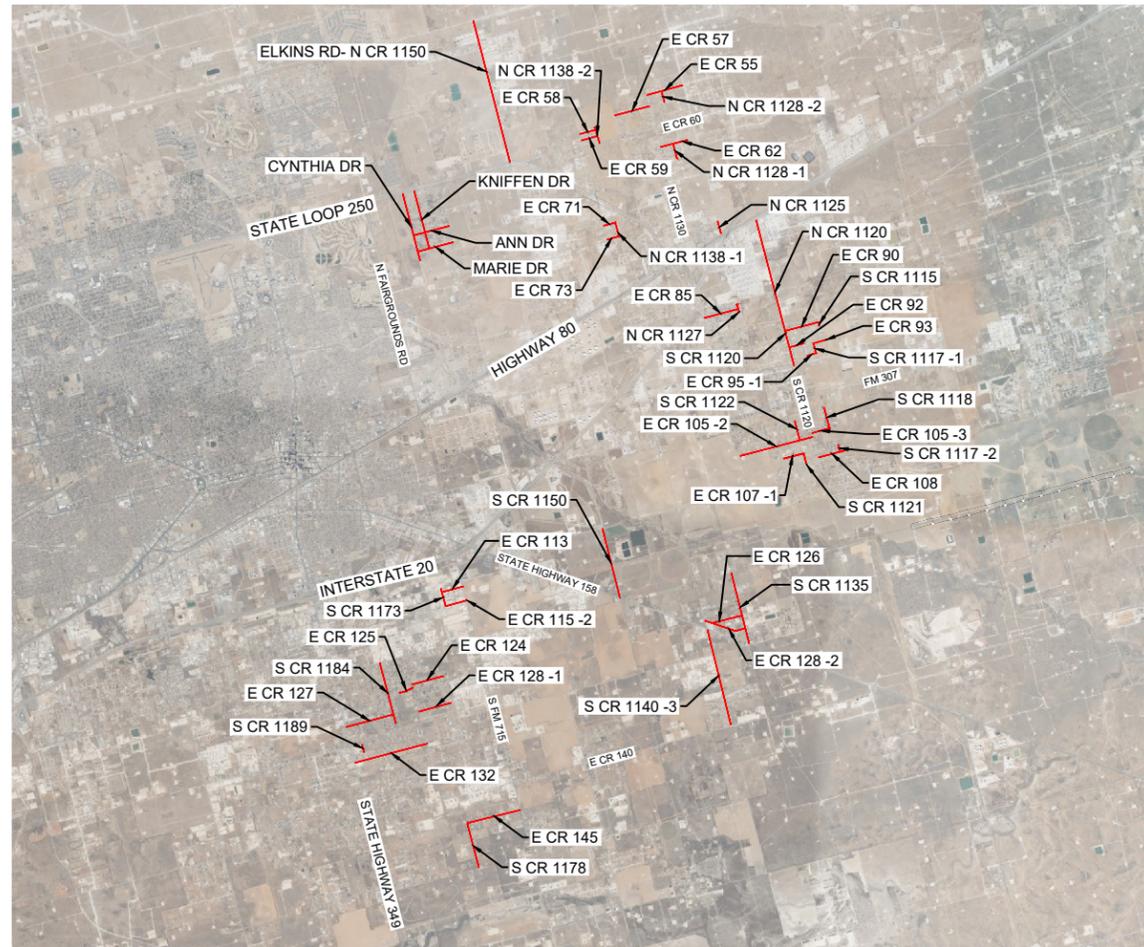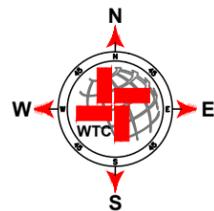

**PROJECT LOCATION MAP**  
NOT TO SCALE

**SHEET INDEX**

B2-0.0	COVER	B2-31.1	E CR 105 -2
B2-1.0	KNIFFEN DR	B2-32.0	S CR 1117 -2
B2-1.1	KNIFFEN DR	B2-33.0	E CR 108
B2-2.0	MARIE DR	B2-34.0	E CR 107 -1
B2-3.0	ANN DR	B2-35.0	S CR 1121
B2-4.0	CYNTHIA DR	B2-38.0	S CR 1140 -3
B2-4.1	CYNTHIA DR	B2-38.1	S CR 1140 -3
B2-5.0	ELKINS RD- N CR 1150	B2-38.2	S CR 1140 -3
B2-5.1	ELKINS RD- N CR 1150	B2-39.0	E CR 128 -2
B2-5.2	ELKINS RD- N CR 1150	B2-39.1	E CR 128 -2
B2-5.3	ELKINS RD- N CR 1150	B2-40.0	E CR 126
B2-6.0	E CR 58	B2-41.0	S CR 1135
B2-7.0	E CR 59	B2-41.1	S CR 1135
B2-8.0	N CR 1138 -2	B2-42.0	S CR 1150
B2-9.0	N CR 1128 -2	B2-42.1	S CR 1150
B2-10.0	E CR 55	B2-43.0	S CR 1173
B2-11.0	E CR 57	B2-44.0	E CR 113
B2-12.0	N CR 1128 -1	B2-45.0	E CR 115 -2
B2-13.0	E CR 62	B2-46.0	E CR 127
B2-14.0	E CR 71	B2-46.1	E CR 127
B2-15.0	N CR 1138 -1	B2-47.0	S CR 1184
B2-16.0	E CR 73	B2-47.1	S CR 1184
B2-17.0	N CR 1127	B2-48.0	E CR 124
B2-18.0	E CR 85	B2-49.0	E CR 125
B2-19.0	N CR 1125	B2-50.0	E CR 128 -1
B2-20.0	S CR 1115	B2-51.0	S CR 1189
B2-21.0	E CR 90	B2-52.0	E CR 132
B2-22.0	N CR 1120	B2-52.1	E CR 132
B2-22.1	N CR 1120	B2-53.0	S CR 1178
B2-22.2	N CR 1120	B2-53.1	S CR 1178
B2-23.0	E CR 92	B2-54.0	E CR 145
B2-24.0	S CR 1120	B2-54.1	E CR 145
B2-25.0	E CR 93		
B2-26.0	S CR 1117 -1		
B2-27.0	E CR 95 -1		
B2-28.0	S CR 1118		
B2-29.0	E CR 105 -3		
B2-30.0	S CR 1122		
B2-31.0	E CR 105 -2		

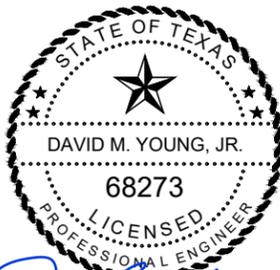


THE SEAL APPEARING ON THIS DOCUMENT WAS AUTHORIZED BY JAMES C. TOMPKINS, P.E. 93839 ON OCTOBER 29, 2025

THE SEAL APPEARING ON THIS DOCUMENT WAS AUTHORIZED BY DAVID M. YOUNG, JR., P.E. 68273 ON OCTOBER 29, 2025



**KNIFFEN DR**

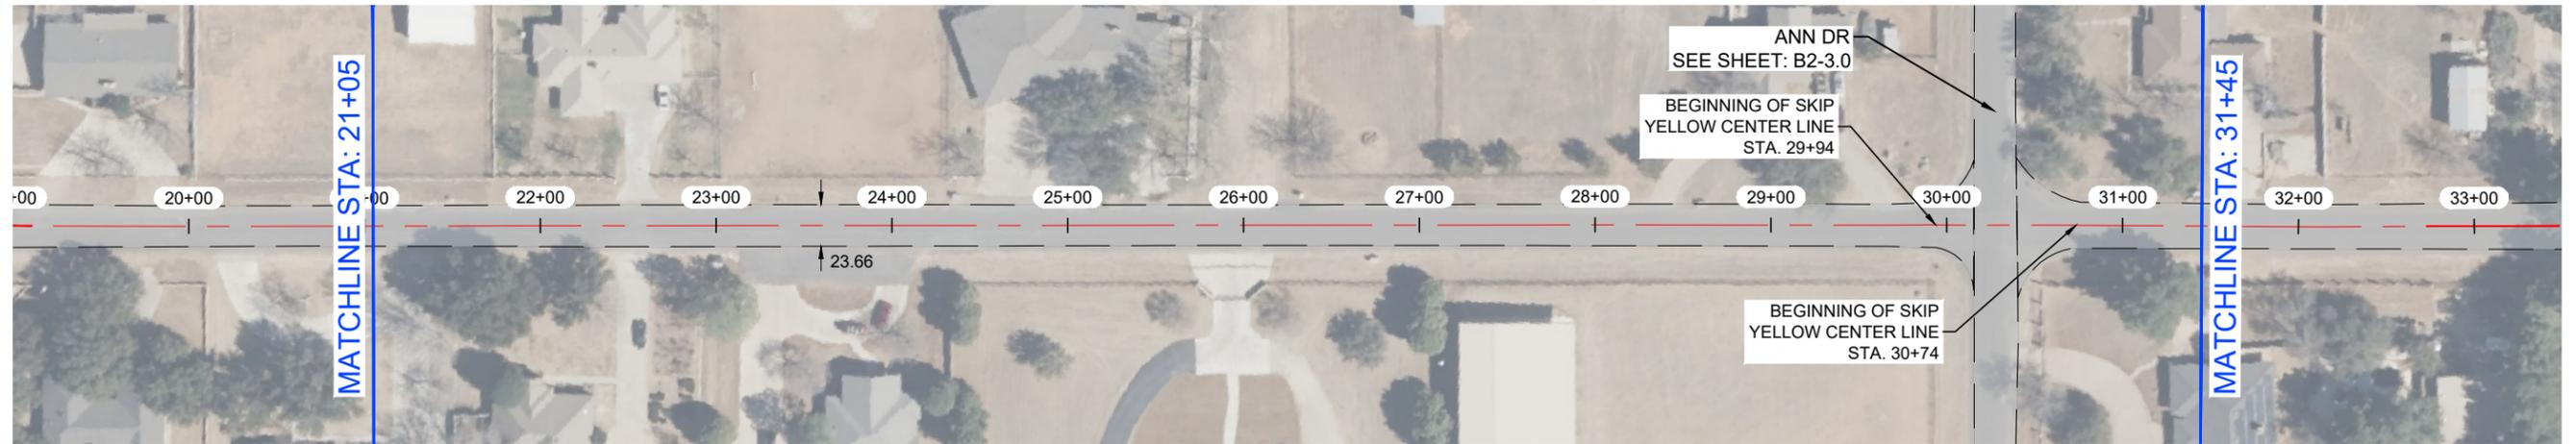


**KNIFFEN DR**



THE SEAL APPEARING ON THIS DOCUMENT WAS AUTHORIZED BY DAVID M. YOUNG, JR., P.E. 68273 ON OCTOBER 29, 2025

**NOTES:**

- 1.- CONTRACTOR TO AVOID DAMAGING EXISTING DRIVEWAYS MAILBOXES AND OTHER IMPROVEMENTS. LOCATIONS SHOWN ABOVE ARE APPROXIMATE AND CONTRACTOR SHOULD VERIFY LOCATIONS PRIOR TO BIDDING AND CONSTRUCTION.
- 2.- CONTRACTOR SHALL REPAIR ANY DAMAGE DONE TO EXISTING DRIVEWAYS OR OTHER IMPROVEMENTS AT NO COST TO OWNER.
- 3.- VIDEO OF EXISTING SITE CONDITION IS RECOMMENDED PRIOR TO CONSTRUCTION START.
- 4.- SEE SHEET B0-0.3 FOR DETAILS.
- 5.- CONTRACTOR TO PLACE TEMPORARY TABS ALONG EXISTING CENTERLINE AND EDGELINE STRIPING FOR STRIPING.
- 6.- CONTRACTOR TO PROVIDE DAILY QUANTITIES OF ASPHALT AND AGGREGETE TO VERIFY APPLICATION RATE.

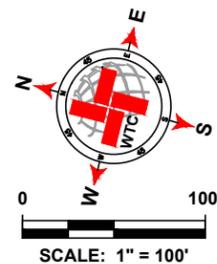

LEGEND	
	EXISTING CENTER LINE
	EXISTING END OF PAVEMENT
	EXISTING CONCRETE
	SEAL COAT AREA
	POTHOLE REPAIR (AS NOTED)
	EDGE PATCHING (AS NOTED)

KNIFFEN DR QUANTITIES				
ITEM #	ITEM	QTY.	UNIT	
1	SINGLE COURSE SEAL COAT (APPROX.)	SEE B2-1.0	SY	
2	SOLID WHITE EDGE LINES		LF	
3	DOUBLE SOLID YELLOW CL		LF	
4	SKIP YELLOW CENTER LINES		LF	
5	POTHOLE REPAIR		SY	
6	EDGE PATCHING		SY	

**WTC**  
ENGINEERS | SURVEYORS

West Texas Consultants, Inc.  
ENGINEERS PLANNERS SURVEYORS  
405 S.W. 1st Street | Andrews, TX 79714 |(432) 523-2181  
TEXAS REGISTERED ENGINEERING FIRM F-2746  
TEXAS REGISTERED SURVEYOR FIRM #100792-00

REVISION DESCRIPTION	REVISION	DATE

LOCATIONS OF UNDERGROUND UTILITIES ARE APPROXIMATE AND MAY NOT INCLUDE ALL UNDERGROUND UTILITIES PRESENT. CONTRACTOR SHALL VERIFY THE LOCATIONS OF ALL UTILITY CROSSINGS BEFORE EXCAVATION OF ROADWAY.

CONTRACTOR SHALL NOTIFY PROPERTY OWNERS AND RESIDENTS A MINIMUM OF 48 HOURS IN ADVANCE OF CONSTRUCTION ACTIVITIES ON OR IN THE VICINITY OF THEIR PROPERTY.


Before You Dig Anywhere In Texas  
STOP! CALL 1-800-245-4545

TOLL-FREE OSHA RULE 1926.651  
REQUIRES PREVIOUS NOTIFICATION  
TEXAS ONE CALL SYSTEM


MIDLAND COUNTY, TEXAS						
2026 MIDLAND PAVEMENT MAINTENANCE PROJECT ALTERNATIVE 2 PRECINCT 2						
KNIFFEN DR (STA: 21+05 - 43+71)						
DESIGN	DRAWN	DATE	PROJECT NO.	SCALE	REVISION	SHEET #
J.C.T.	I.R.	10/25/25	56750	1" = 100'	0	B2-1.1

PLAT: X:\PROJECTS\ENGINEERING\SURV\TX\2025\MIDLAND\AND COUNTY ROAD MAINT PROGRAM\2026\DRAWINGS\98765\ACMP\_2026\_GIBSUE\_PCT\_2\01\LAYOUT\TAB\_B2-11\_KNIFFEN\_DR\_102525\_4.11\_PAVED\DWG.B2-11

**MARIE DR**

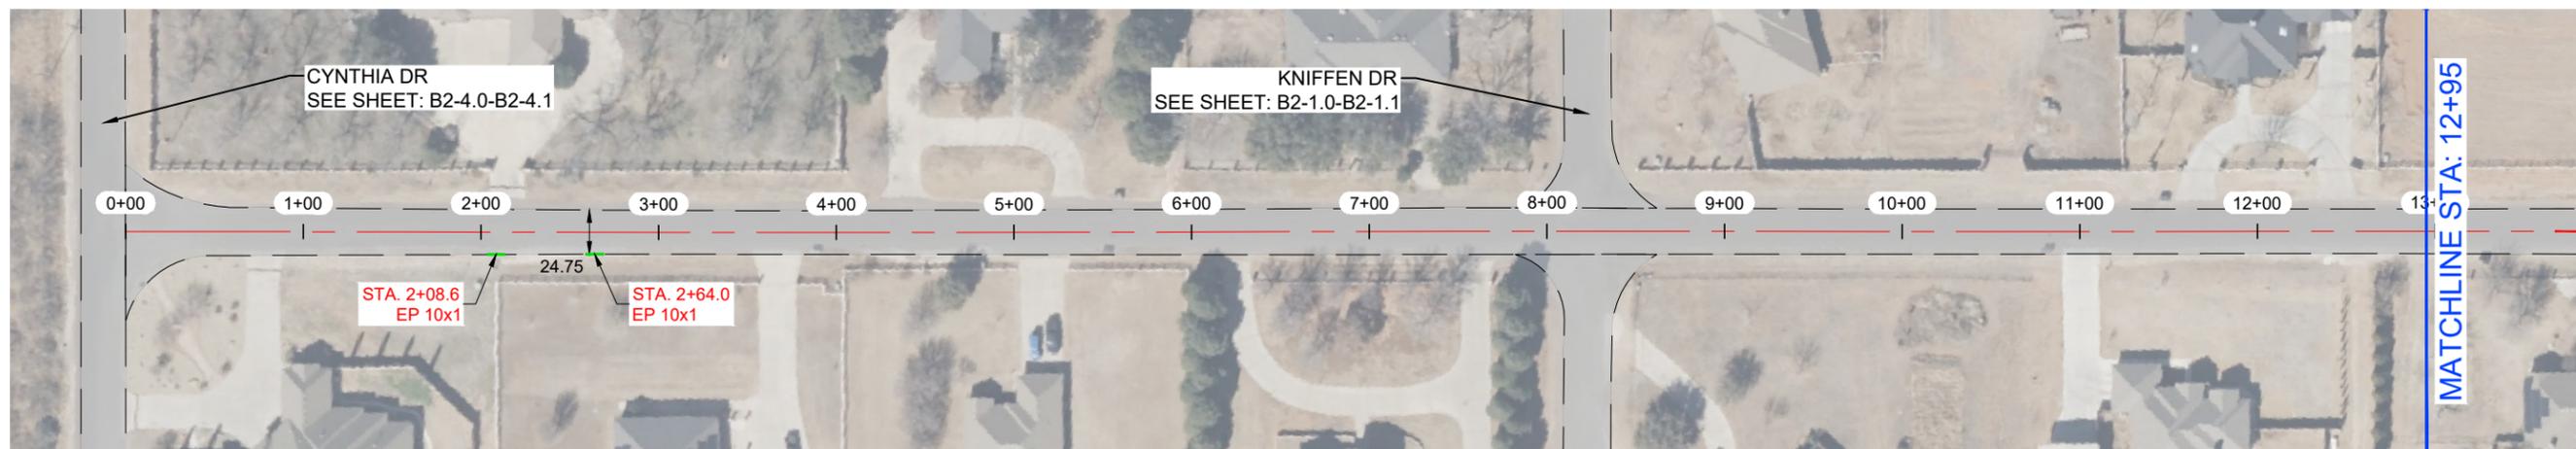


**MARIE DR**

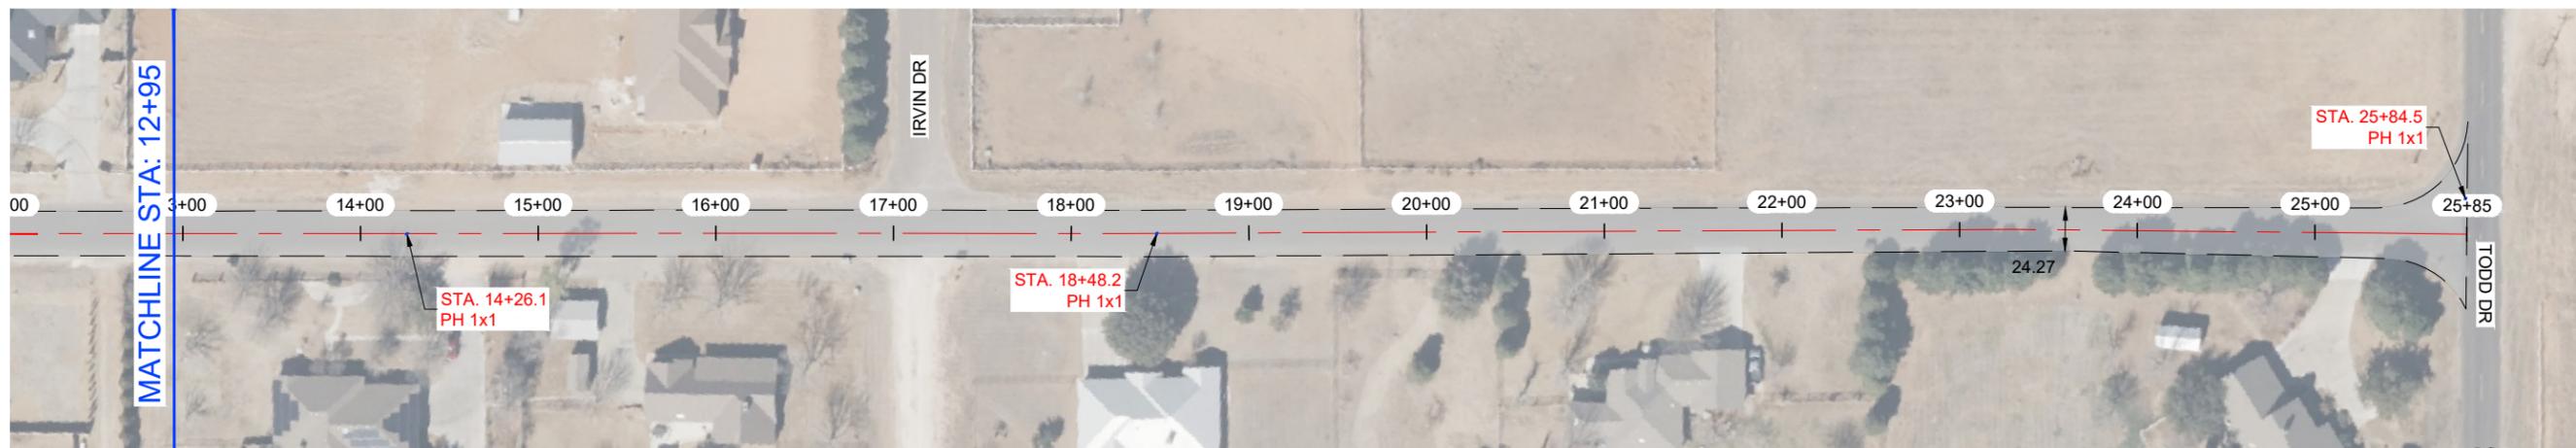


**NOTES:**

- 1.- CONTRACTOR TO AVOID DAMAGING EXISTING DRIVEWAYS MAILBOXES AND OTHER IMPROVEMENTS. LOCATIONS SHOWN ABOVE ARE APPROXIMATE AND CONTRACTOR SHOULD VERIFY LOCATIONS PRIOR TO BIDDING AND CONSTRUCTION.
- 2.- CONTRACTOR SHALL REPAIR ANY DAMAGE DONE TO EXISTING DRIVEWAYS OR OTHER IMPROVEMENTS AT NO COST TO OWNER.
- 3.- VIDEO OF EXISTING SITE CONDITION IS RECOMMENDED PRIOR TO CONSTRUCTION START.
- 4.- SEE SHEET B0-0.3 FOR DETAILS.
- 5.- CONTRACTOR TO PLACE TEMPORARY TABS ALONG EXISTING CENTERLINE AND EDGELINE STRIPING FOR STRIPING.
- 6.- CONTRACTOR TO PROVIDE DAILY QUANTITIES OF ASPHALT AND AGGREGETE TO VERIFY APPLICATION RATE.

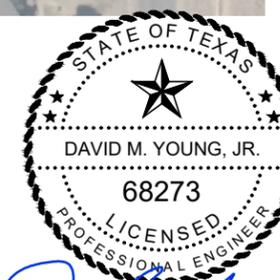

*David M. Young Jr.*  
 THE SEAL APPEARING ON THIS DOCUMENT WAS AUTHORIZED BY DAVID M. YOUNG, JR., P.E. 68273 ON OCTOBER 29, 2025

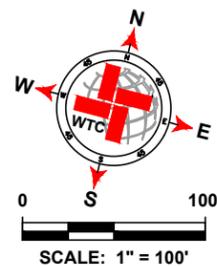

LEGEND	
	EXISTING CENTER LINE
	EXISTING END OF PAVEMENT
	EXISTING CONCRETE
	SEAL COAT AREA
	POTHOLE REPAIR (AS NOTED)
	EDGE PATCHING (AS NOTED)

MARIE DR QUANTITIES			
ITEM #	ITEM	QTY.	UNIT
1	SINGLE COURSE SEAL COAT (APPROX.)	7 560	SY
2	SOLID WHITE EDGE LINES	0	LF
3	DOUBLE SOLID YELLOW CL	0	LF
4	SKIP YELLOW CENTER LINES	2 433	LF
5	POTHOLE REPAIR	0.3	SY
6	EDGE PATCHING	2.2	SY

**WTC**  
 ENGINEERS | SURVEYORS  
**West Texas Consultants, Inc.**  
 ENGINEERS PLANNERS SURVEYORS  
 405 S.W. 1st. Street | Andrews, TX 79714 |(432) 523-2181  
 TEXAS REGISTERED ENGINEERING FIRM F-2746  
 TEXAS REGISTERED SURVEYOR FIRM #100792-00

REVISION DESCRIPTION	REVISION	DATE


LOCATIONS OF UNDERGROUND UTILITIES ARE APPROXIMATE AND MAY NOT INCLUDE ALL UNDERGROUND UTILITIES PRESENT. CONTRACTOR SHALL VERIFY THE LOCATIONS OF ALL UTILITY CROSSINGS BEFORE EXCAVATION OF ROADWAY.  
 CONTRACTOR SHALL NOTIFY PROPERTY OWNERS AND RESIDENTS A MINIMUM OF 48 HOURS IN ADVANCE OF CONSTRUCTION ACTIVITIES ON OR IN THE VICINITY OF THEIR PROPERTY.

Before You Dig Anywhere In Texas  
 STOP! CALL 1-800-245-4545  
 TOLL-FREE OSHA RULE 1926.651  
 REQUIRES PREVIOUS NOTIFICATION  
 TEXAS ONE CALL SYSTEM


MIDLAND COUNTY, TEXAS						
2026 MIDLAND PAVEMENT MAINTENANCE PROJECT ALTERNATIVE 2 PRECINCT 2						
MARIE DR (STA: 0+00 - 25+85)						
DESIGN	DRAWN	DATE	PROJECT NO.	SCALE	REVISION	SHEET #
J.C.T.	I.R.	10/25/25	56750	1" = 100'	0	B2-2.0

PLAT: K:\PROJECTS\ENGINEERING\SURV\2025\2025\2025\2025\MIDLAND COUNTY ROAD MAINT. PROGRAM\2026\DRAWINGS\987654\ACRIP\_2026\_0208\_GINJUEB\_PCT2\_01\LAYOUT\TAB\_B2-2.0\MARIE\_DR\_00262025\_11.PLM.B204R.RDS

**ANN DR**

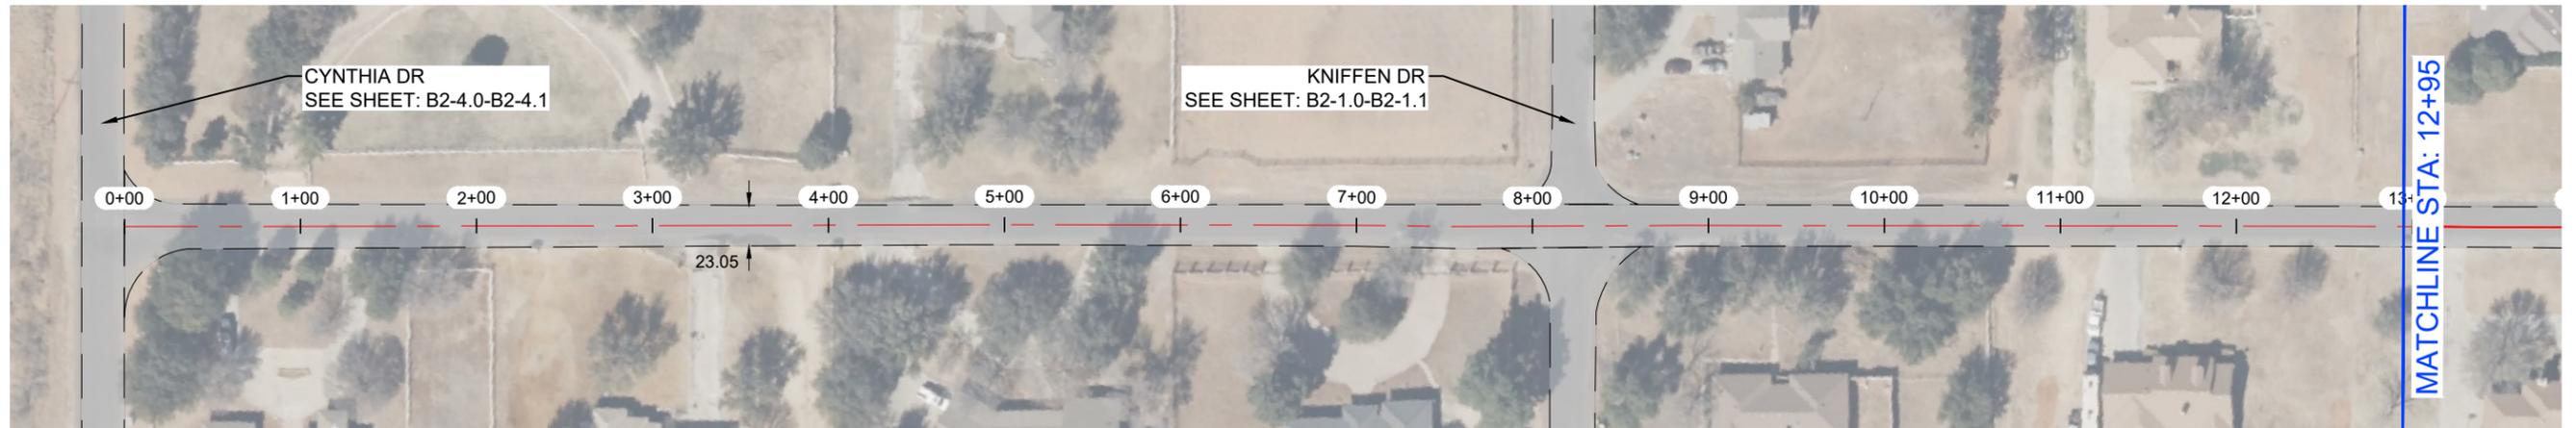


**ANN DR**

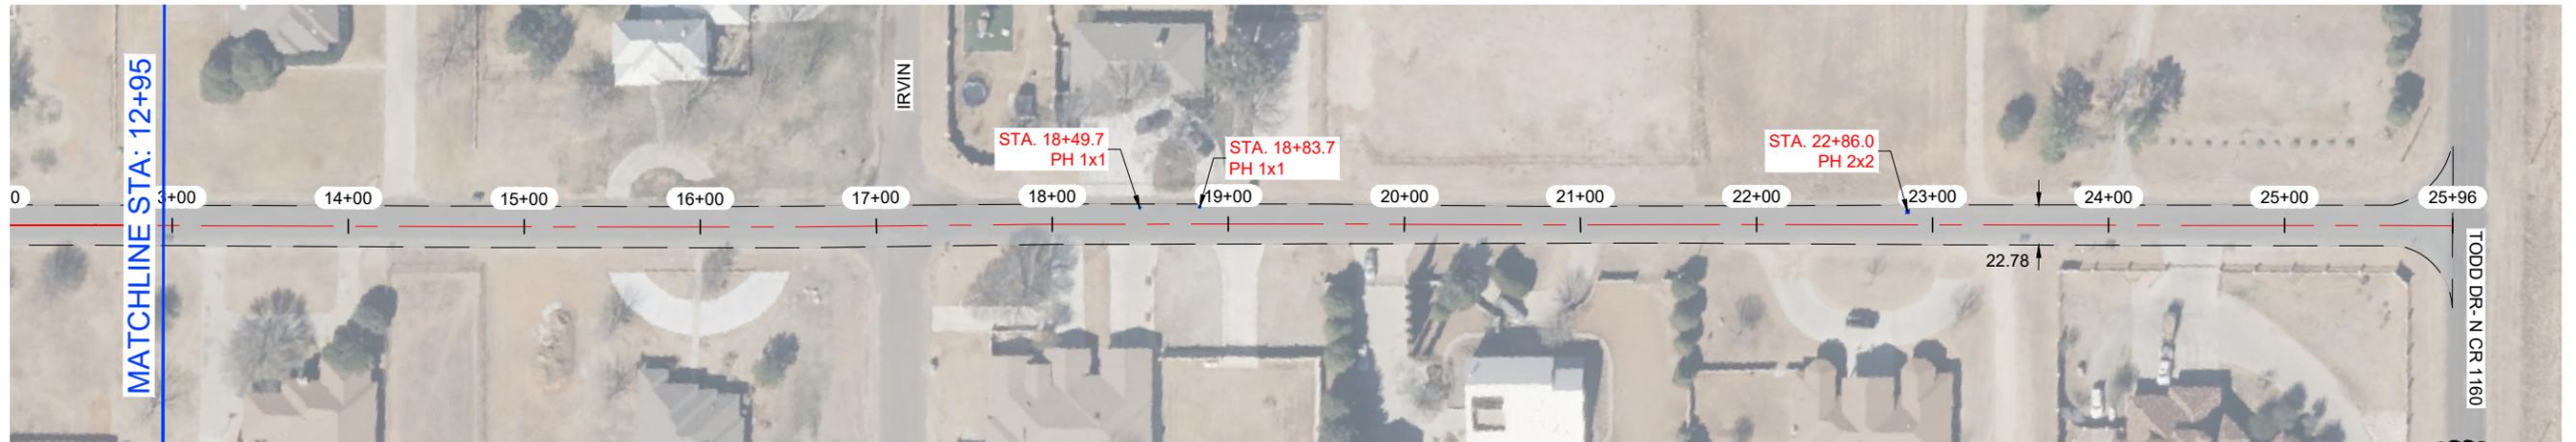

THE SEAL APPEARING ON THIS DOCUMENT WAS AUTHORIZED BY DAVID M. YOUNG, JR., P.E. 68273 ON OCTOBER 29, 2025

**NOTES:**

- 1.- CONTRACTOR TO AVOID DAMAGING EXISTING DRIVEWAYS MAILBOXES AND OTHER IMPROVEMENTS. LOCATIONS SHOWN ABOVE ARE APPROXIMATE AND CONTRACTOR SHOULD VERIFY LOCATIONS PRIOR TO BIDDING AND CONSTRUCTION.
- 2.- CONTRACTOR SHALL REPAIR ANY DAMAGE DONE TO EXISTING DRIVEWAYS OR OTHER IMPROVEMENTS AT NO COST TO OWNER.
- 3.- VIDEO OF EXISTING SITE CONDITION IS RECOMMENDED PRIOR TO CONSTRUCTION START.
- 4.- SEE SHEET B0-0.3 FOR DETAILS.
- 5.- CONTRACTOR TO PLACE TEMPORARY TABS ALONG EXISTING CENTERLINE AND EDGELINE STRIPING FOR STRIPING.
- 6.- CONTRACTOR TO PROVIDE DAILY QUANTITIES OF ASPHALT AND AGGREGETE TO VERIFY APPLICATION RATE.

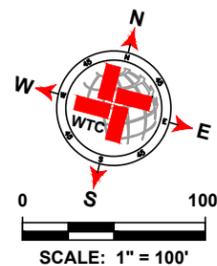

LEGEND	
	EXISTING CENTER LINE
	EXISTING END OF PAVEMENT
	EXISTING CONCRETE
	SEAL COAT AREA
	POTHOLE REPAIR (AS NOTED)
	EDGE PATCHING (AS NOTED)

ANN DR QUANTITIES			
ITEM #	ITEM	QTY.	UNIT
1	SINGLE COURSE SEAL COAT (APPROX.)	6 786	SY
2	SOLID WHITE EDGE LINES	0	LF
3	DOUBLE SOLID YELLOW CL	0	LF
4	SKIP YELLOW CENTER LINES	2 396	LF
5	POTHOLE REPAIR	0.7	SY
6	EDGE PATCHING	0	SY

**WTC**  
ENGINEERS | SURVEYORS

West Texas Consultants, Inc.  
ENGINEERS PLANNERS SURVEYORS  
405 S.W. 1st Street | Andrews, TX 79714 | (432) 523-2181  
TEXAS REGISTERED ENGINEERING FIRM F-2746  
TEXAS REGISTERED SURVEYOR FIRM #100792-00

REVISION DESCRIPTION	REVISION	DATE

LOCATIONS OF UNDERGROUND UTILITIES ARE APPROXIMATE AND MAY NOT INCLUDE ALL UNDERGROUND UTILITIES PRESENT. CONTRACTOR SHALL VERIFY THE LOCATIONS OF ALL UTILITY CROSSINGS BEFORE EXCAVATION OF ROADWAY.

CONTRACTOR SHALL NOTIFY PROPERTY OWNERS AND RESIDENTS A MINIMUM OF 48 HOURS IN ADVANCE OF CONSTRUCTION ACTIVITIES ON OR IN THE VICINITY OF THEIR PROPERTY.

Before You Dig Anywhere In Texas  
STOP! CALL 1-800-245-4545

TOLL-FREE OSHA RULE 1926.651  
REQUIRES PREVIOUS NOTIFICATION  
TEXAS ONE CALL SYSTEM

MIDLAND COUNTY, TEXAS						
2026 MIDLAND PAVEMENT MAINTENANCE PROJECT ALTERNATIVE 2 PRECINCT 2						
ANN DR (STA: 0+00 - 25+96)						
DESIGN	DRAWN	DATE	PROJECT NO.	SCALE	REVISION	SHEET #
J.C.T.	I.R.	10/29/25	56750	1" = 100'	0	B2-3.0

PLAT: K:\PROJECTS\ENGINEERING\SURVEY\2024\MIDLAND\AND COUNTY ROAD MAINT PROGRAM\2026\DRAWINGS\98765\ACMP\_2026\_GIBSUE\_PCT2\_01\LAYOUT\TAB\_B2-3.0\_ANN DR\_10/29/2025\_4.11\_PAVED\B2-3.0






**ELKINS RD- N CR 1150**




**ELKINS RD- N CR 1150**

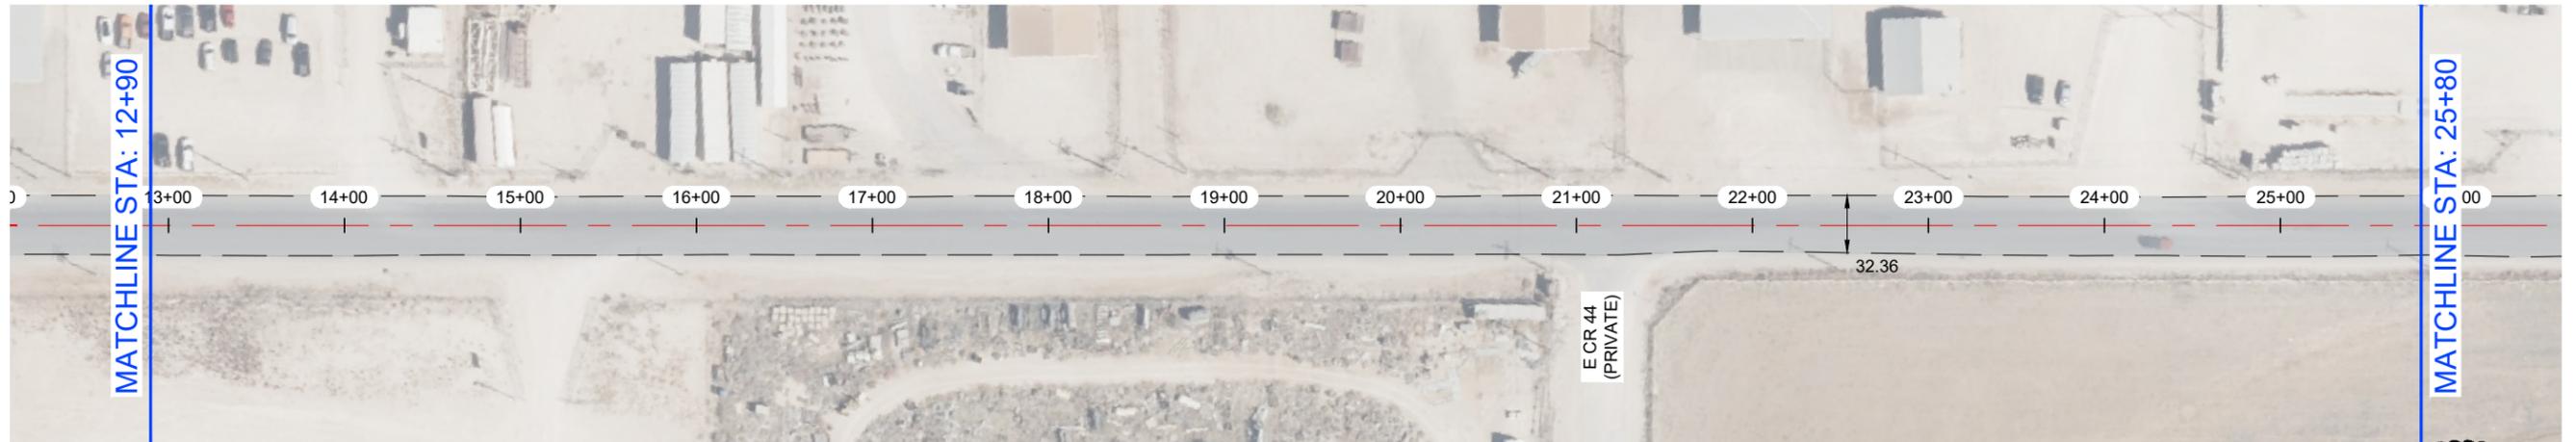


**NOTES:**

- 1.- CONTRACTOR TO AVOID DAMAGING EXISTING DRIVEWAYS MAILBOXES AND OTHER IMPROVEMENTS. LOCATIONS SHOWN ABOVE ARE APPROXIMATE AND CONTRACTOR SHOULD VERIFY LOCATIONS PRIOR TO BIDDING AND CONSTRUCTION.
- 2.- CONTRACTOR SHALL REPAIR ANY DAMAGE DONE TO EXISTING DRIVEWAYS OR OTHER IMPROVEMENTS AT NO COST TO OWNER.
- 3.- VIDEO OF EXISTING SITE CONDITION IS RECOMMENDED PRIOR TO CONSTRUCTION START.
- 4.- SEE SHEET B0-0.3 FOR DETAILS.
- 5.- CONTRACTOR TO PLACE TEMPORARY TABS ALONG EXISTING CENTERLINE AND EDGELINE STRIPING FOR STRIPING.
- 6.- CONTRACTOR TO PROVIDE DAILY QUANTITIES OF ASPHALT AND AGGREGETE TO VERIFY APPLICATION RATE.

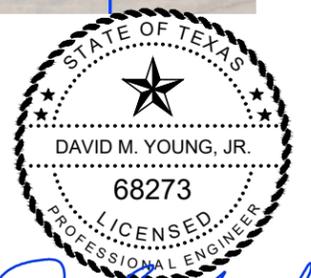

THE SEAL APPEARING ON THIS DOCUMENT WAS AUTHORIZED BY DAVID M. YOUNG, JR., P.E. 68273 ON OCTOBER 29, 2025

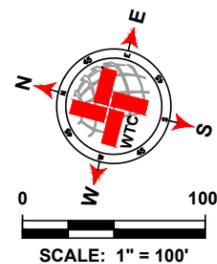

LEGEND	
	EXISTING CENTER LINE
	EXISTING END OF PAVEMENT
	EXISTING CONCRETE
	SEAL COAT AREA
	POTHOLE REPAIR (AS NOTED)
	EDGE PATCHING (AS NOTED)

ELKINS RD- N CR 1150 QUANTITIES			
ITEM #	ITEM	QTY.	UNIT
1	SINGLE COURSE SEAL COAT (APPROX.)	36 617	SY
2	SOLID WHITE EDGE LINES	19 301	LF
3	DOUBLE SOLID YELLOW CL	240	LF
4	SKIP YELLOW CENTER LINES	9 607	LF
5	POTHOLE REPAIR	0	SY
6	EDGE PATCHING	0	SY

**WTC**  
ENGINEERS | SURVEYORS

West Texas Consultants, Inc.  
ENGINEERS PLANNERS SURVEYORS  
405 S.W. 1st Street | Andrews, TX 79714 |(432) 523-2181  
TEXAS REGISTERED ENGINEERING FIRM F-2746  
TEXAS REGISTERED SURVEYOR FIRM #100792-00

REVISION DESCRIPTION	REVISION	DATE

LOCATIONS OF UNDERGROUND UTILITIES ARE APPROXIMATE AND MAY NOT INCLUDE ALL UNDERGROUND UTILITIES PRESENT. CONTRACTOR SHALL VERIFY THE LOCATIONS OF ALL UTILITY CROSSINGS BEFORE EXCAVATION OF ROADWAY.

CONTRACTOR SHALL NOTIFY PROPERTY OWNERS AND RESIDENTS A MINIMUM OF 48 HOURS IN ADVANCE OF CONSTRUCTION ACTIVITIES ON OR IN THE VICINITY OF THEIR PROPERTY.

Before You Dig Anywhere In Texas  
STOP! CALL 1-800-245-4545


TOLL-FREE OSHA RULE 1926.651  
REQUIRES PREVIOUS NOTIFICATION  
TEXAS ONE CALL SYSTEM

MIDLAND COUNTY, TEXAS						
2026 MIDLAND PAVEMENT MAINTENANCE PROJECT ALTERNATIVE 2						
PRECINCT 2 ELKINS RD- N CR 1150 (STA: 0+00 - 25+80)						
DESIGN	DRAWN	DATE	PROJECT NO.	SCALE	REVISION	SHEET #
J.C.T.	I.R.	10/25/25	56750	1" = 100'	0	B2-5.0


PLAT: X:\PROJECTS\ENGINEERING\SURVEY\TEXAS\AMERLAND\AMERLAND COUNTY ROAD MAIN\_PROGRAM\2025DRAWINGS\987654321\COMP\_2025\_DRAWING\_PCT2\_LAYOUT\_TAM\_B2-05\_ELKINS RD- N CR 1150-10/29/2024-11.TXDRAW.RDS



**ELKINS RD- N CR 1150**

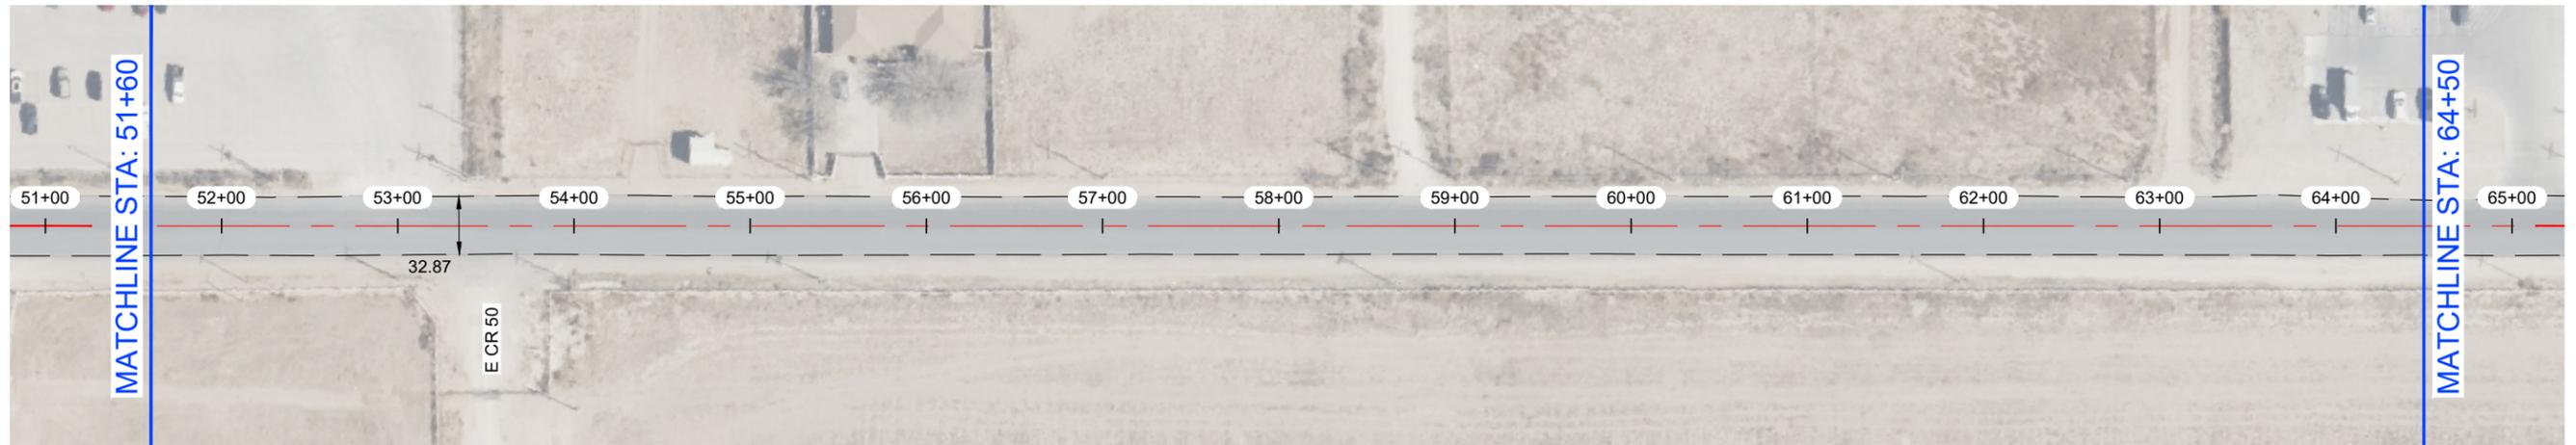

**ELKINS RD- N CR 1150**

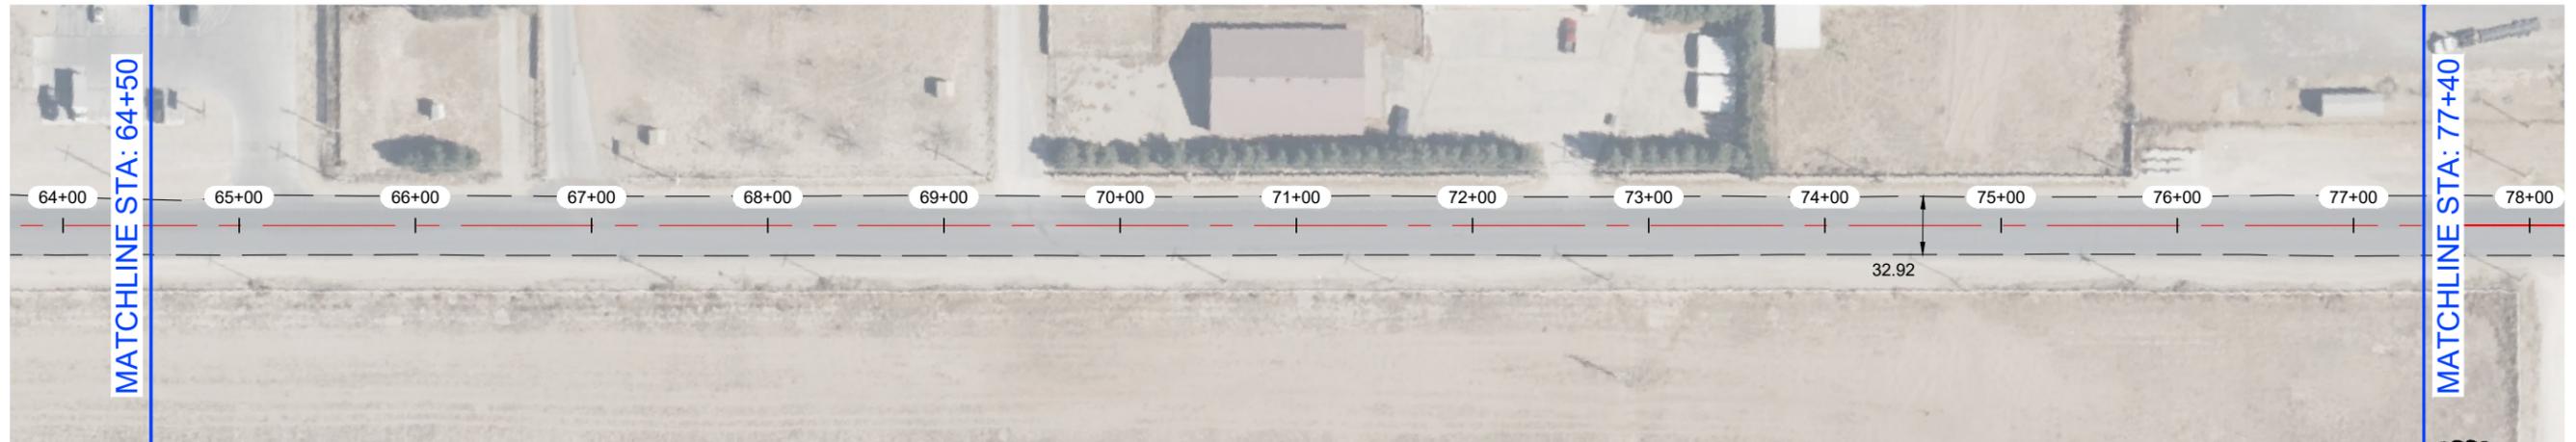


**NOTES:**

- 1.- CONTRACTOR TO AVOID DAMAGING EXISTING DRIVEWAYS MAILBOXES AND OTHER IMPROVEMENTS. LOCATIONS SHOWN ABOVE ARE APPROXIMATE AND CONTRACTOR SHOULD VERIFY LOCATIONS PRIOR TO BIDDING AND CONSTRUCTION.
- 2.- CONTRACTOR SHALL REPAIR ANY DAMAGE DONE TO EXISTING DRIVEWAYS OR OTHER IMPROVEMENTS AT NO COST TO OWNER.
- 3.- VIDEO OF EXISTING SITE CONDITION IS RECOMMENDED PRIOR TO CONSTRUCTION START.
- 4.- SEE SHEET B0-0.3 FOR DETAILS.
- 5.- CONTRACTOR TO PLACE TEMPORARY TABS ALONG EXISTING CENTERLINE AND EDGELINE STRIPING FOR STRIPING.
- 6.- CONTRACTOR TO PROVIDE DAILY QUANTITIES OF ASPHALT AND AGGREGETE TO VERIFY APPLICATION RATE.



*David M. Young Jr.*  
 THE SEAL APPEARING ON THIS DOCUMENT WAS AUTHORIZED BY DAVID M. YOUNG, JR., P.E. 68273 ON OCTOBER 29, 2025

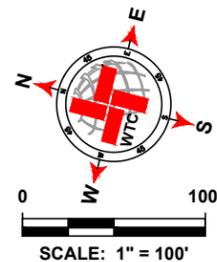

LEGEND	
	EXISTING CENTER LINE
	EXISTING END OF PAVEMENT
	EXISTING CONCRETE
	SEAL COAT AREA
	POTHOLE REPAIR (AS NOTED)
	EDGE PATCHING (AS NOTED)

ELKINS RD- N CR 1150 QUANTITIES			
ITEM #	ITEM	QTY.	UNIT
1	SINGLE COURSE SEAL COAT (APPROX.)	SEE B2-5.0	SY
2	SOLID WHITE EDGE LINES		LF
3	DOUBLE SOLID YELLOW CL		LF
4	SKIP YELLOW CENTER LINES		LF
5	POTHOLE REPAIR		SY
6	EDGE PATCHING		SY

**WTC**  
 ENGINEERS | SURVEYORS  
**West Texas Consultants, Inc.**  
 ENGINEERS PLANNERS SURVEYORS  
 405 S.W. 1st Street | Andrews, TX 79714 |(432) 523-2181  
 TEXAS REGISTERED ENGINEERING FIRM F-2746  
 TEXAS REGISTERED SURVEYOR FIRM #100792-00

REVISION DESCRIPTION	REVISION	DATE

LOCATIONS OF UNDERGROUND UTILITIES ARE APPROXIMATE AND MAY NOT INCLUDE ALL UNDERGROUND UTILITIES PRESENT. CONTRACTOR SHALL VERIFY THE LOCATIONS OF ALL UTILITY CROSSINGS BEFORE EXCAVATION OF ROADWAY.


CONTRACTOR SHALL NOTIFY PROPERTY OWNERS AND RESIDENTS A MINIMUM OF 48 HOURS IN ADVANCE OF CONSTRUCTION ACTIVITIES ON OR IN THE VICINITY OF THEIR PROPERTY.

Before You Dig Anywhere In Texas STOP! CALL 1-800-245-4545  
 TOLL-FREE OSHA RULE 1926.651 REQUIRES PREVIOUS NOTIFICATION TEXAS ONE CALL SYSTEM


MIDLAND COUNTY, TEXAS						
2026 MIDLAND PAVEMENT MAINTENANCE PROJECT ALTERNATIVE 2						
PRECINCT 2 ELKINS RD- N CR 1150 (STA: 51+60 - 77+40)						
DESIGN	DRAWN	DATE	PROJECT NO.	SCALE	REVISION	SHEET #
J.C.T.	I.R.	10/25/25	56750	1" = 100'	0	B2-5.2

PLAT: X:\PROJECTS\ENGINEERING & SURVEYING\TEXAS\AMERICAN MIDLAND COUNTY ROAD MAIN PROGRAM\2025DRAWINGS\987654321\COMP\_2025\_0828\_0001\251029\2025-10-29-11-15-AM\ELKINS RD - N CR 1150-02-ELKINS RD - N CR 1150-02-ELKINS RD - N CR 1150-02-LAYOUT.PLT

**ELKINS RD- N CR 1150**

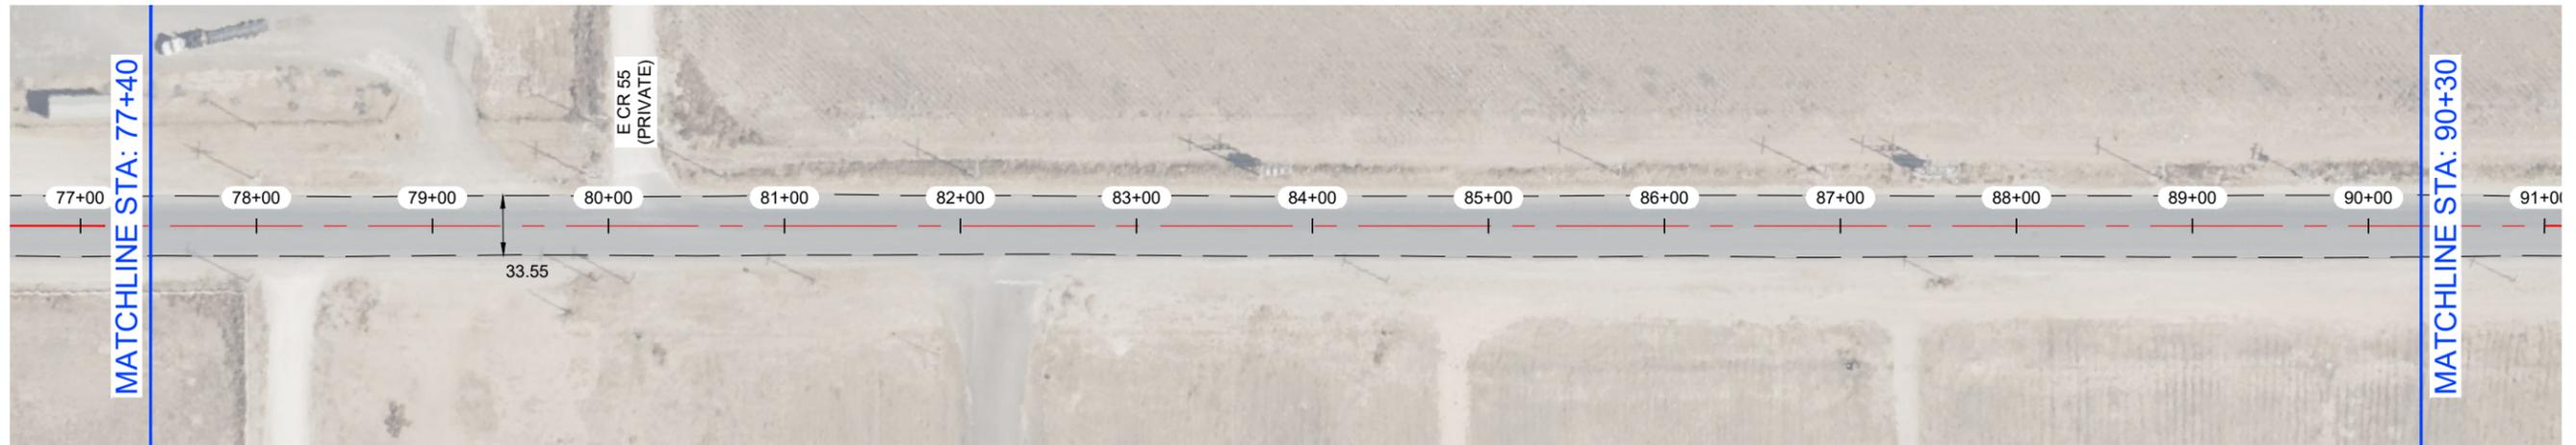

**ELKINS RD- N CR 1150**

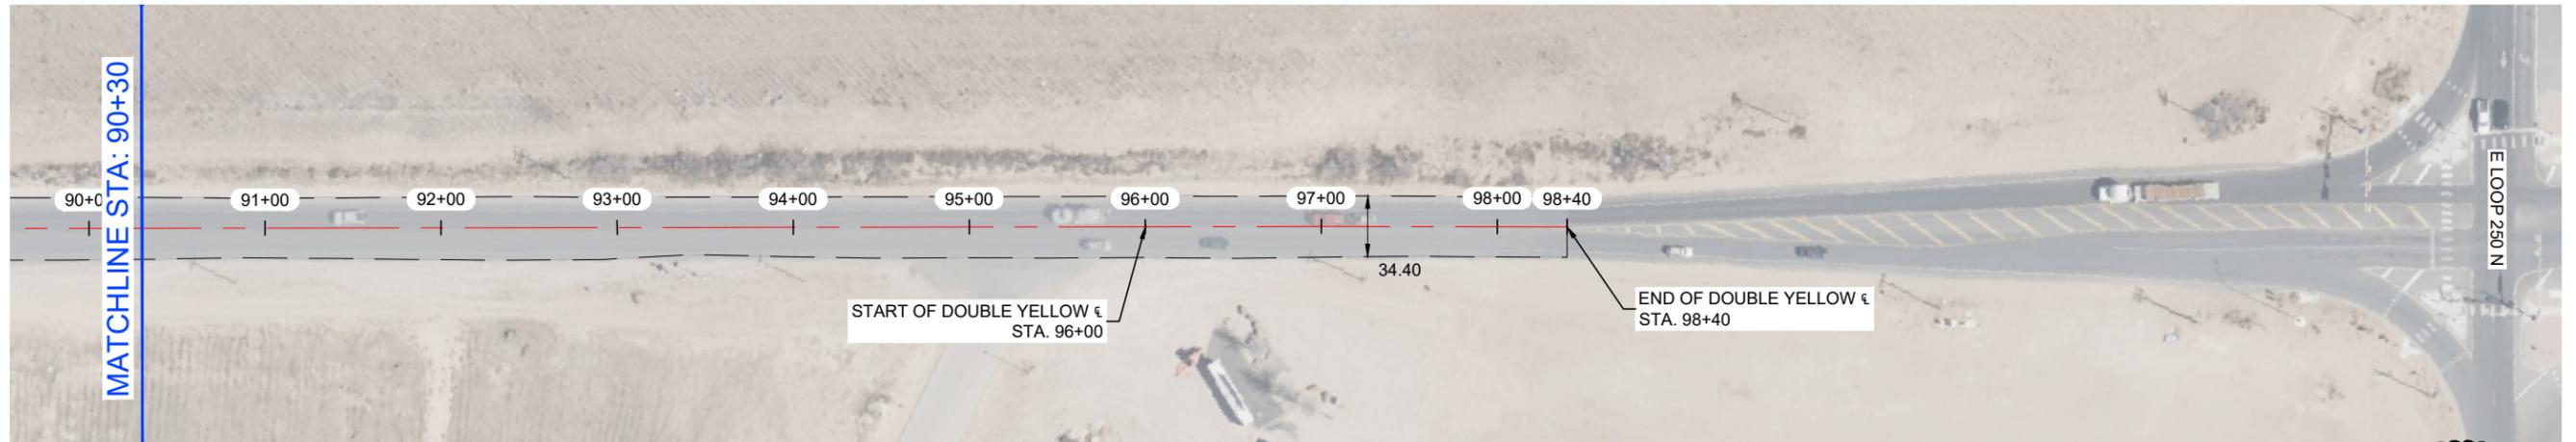


**NOTES:**

- 1.- CONTRACTOR TO AVOID DAMAGING EXISTING DRIVEWAYS MAILBOXES AND OTHER IMPROVEMENTS. LOCATIONS SHOWN ABOVE ARE APPROXIMATE AND CONTRACTOR SHOULD VERIFY LOCATIONS PRIOR TO BIDDING AND CONSTRUCTION.
- 2.- CONTRACTOR SHALL REPAIR ANY DAMAGE DONE TO EXISTING DRIVEWAYS OR OTHER IMPROVEMENTS AT NO COST TO OWNER.
- 3.- VIDEO OF EXISTING SITE CONDITION IS RECOMMENDED PRIOR TO CONSTRUCTION START.
- 4.- SEE SHEET B0-0.3 FOR DETAILS.
- 5.- CONTRACTOR TO PLACE TEMPORARY TABS ALONG EXISTING CENTERLINE AND EDGELINE STRIPING FOR STRIPING.
- 6.- CONTRACTOR TO PROVIDE DAILY QUANTITIES OF ASPHALT AND AGGREGETE TO VERIFY APPLICATION RATE.



*David M. Young Jr.*  
 THE SEAL APPEARING ON THIS DOCUMENT WAS AUTHORIZED BY DAVID M. YOUNG, JR., P.E. 68273 ON OCTOBER 29, 2025

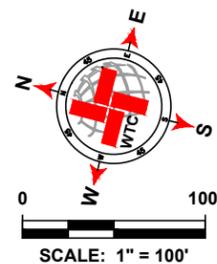

LEGEND	
	EXISTING CENTER LINE
	EXISTING END OF PAVEMENT
	EXISTING CONCRETE
	SEAL COAT AREA
	POTHOLE REPAIR (AS NOTED)
	EDGE PATCHING (AS NOTED)

ELKINS RD- N CR 1150 QUANTITIES			
ITEM #	ITEM	QTY.	UNIT
1	SINGLE COURSE SEAL COAT (APPROX.)	SEE B2-5.0	SY
2	SOLID WHITE EDGE LINES		LF
3	DOUBLE SOLID YELLOW ¶		LF
4	SKIP YELLOW CENTER LINES		LF
5	POTHOLE REPAIR		SY
6	EDGE PATCHING		SY

**WTC**  
 ENGINEERS | SURVEYORS  
**West Texas Consultants, Inc.**  
 ENGINEERS PLANNERS SURVEYORS  
 405 S.W. 1st Street | Andrews, TX 79714 | (432) 523-2181  
 TEXAS REGISTERED ENGINEERING FIRM F-2746  
 TEXAS REGISTERED SURVEYOR FIRM #100792-00

REVISION DESCRIPTION	REVISION	DATE

LOCATIONS OF UNDERGROUND UTILITIES ARE APPROXIMATE AND MAY NOT INCLUDE ALL UNDERGROUND UTILITIES PRESENT. CONTRACTOR SHALL VERIFY THE LOCATIONS OF ALL UTILITY CROSSINGS BEFORE EXCAVATION OF ROADWAY.  
 CONTRACTOR SHALL NOTIFY PROPERTY OWNERS AND RESIDENTS A MINIMUM OF 48 HOURS IN ADVANCE OF CONSTRUCTION ACTIVITIES ON OR IN THE VICINITY OF THEIR PROPERTY.

Before You Dig Anywhere In Texas  
 STOP! CALL 1-800-245-4545  
 TOLL-FREE OSHA RULE 1926.651  
 REQUIRES PREVIOUS NOTIFICATION  
 TEXAS ONE CALL SYSTEM

MIDLAND COUNTY, TEXAS						
2026 MIDLAND PAVEMENT MAINTENANCE PROJECT ALTERNATIVE 2						
PRECINCT 2 ELKINS RD- N CR 1150 (STA: 77+40 - 98+40)						
DESIGN	DRAWN	DATE	PROJECT NO.	SCALE	REVISION	SHEET #
J.C.T.	I.R.	10/25/25	56750	1" = 100'	0	B2-5.3


PLAT: X:\PROJECTS\ENGINEERING\SURVEY\TEXAS\MIDLAND\AND COUNTY ROAD MAINT PROGRAM\2026\DRAWINGS\98750\ACOMP\_2026\GIMBLE\_PCT2\_01\LAYOUT\TAB\_B2-5.3\ELKINS RD - N CR 1150\2026\B2-5.3.PDF

**E CR 58**




**NOTES:**

- 1.- CONTRACTOR TO AVOID DAMAGING EXISTING DRIVEWAYS MAILBOXES AND OTHER IMPROVEMENTS. LOCATIONS SHOWN ABOVE ARE APPROXIMATE AND CONTRACTOR SHOULD VERIFY LOCATIONS PRIOR TO BIDDING AND CONSTRUCTION.
- 2.- CONTRACTOR SHALL REPAIR ANY DAMAGE DONE TO EXISTING DRIVEWAYS OR OTHER IMPROVEMENTS AT NO COST TO OWNER.
- 3.- VIDEO OF EXISTING SITE CONDITION IS RECOMENDED PRIOR TO CONSTRUCTION START.
- 4.- SEE SHEET B0-0.3 FOR DETAILS.
- 5.- CONTRACTOR TO PLACE TEMPORARY TABS ALONG EXISTING CENTERLINE AND EDGELINE STRIPING FOR STRIPING.
- 6.- CONTRACTOR TO PROVIDE DAILY QUANTITIES OF ASPHALT AND AGGREGETE TO VERIFY APPLICATION RATE.

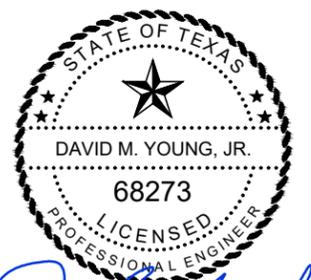

*David M. Young Jr.*  
 THE SEAL APPEARING ON THIS DOCUMENT WAS AUTHORIZED BY DAVID M. YOUNG, JR., P.E. 68273 ON OCTOBER 29, 2025

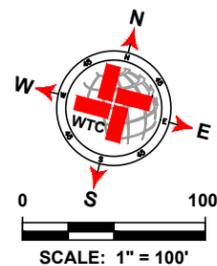

LEGEND	
	EXISTING CENTER LINE
	EXISTING END OF PAVEMENT
	EXISTING CONCRETE
	SEAL COAT AREA
	POTHOLE REPAIR (AS NOTED)
	EDGE PATCHING (AS NOTED)

E CR 58 QUANTITIES			
ITEM #	ITEM	QTY.	UNIT
1	SINGLE COURSE SEAL COAT (APPROX.)	3 332	SY
2	SOLID WHITE EDGE LINES	0	LF
3	DOUBLE SOLID YELLOW CL	0	LF
4	SKIP YELLOW CENTER LINES	0	LF
5	POTHOLE REPAIR	0	SY
6	EDGE PATCHING	0	SY

**WTC**  
 ENGINEERS | SURVEYORS

West Texas Consultants, Inc.  
 ENGINEERS PLANNERS SURVEYORS  
 405 S.W. 1st. Street | Andrews, TX 79714 |(432) 523-2181  
 TEXAS REGISTERED ENGINEERING FIRM F-2746  
 TEXAS REGISTERED SURVEYOR FIRM #100792-00

REVISION DESCRIPTION	REVISION	DATE

LOCATIONS OF UNDERGROUND UTILITIES ARE APPROXIMATE AND MAY NOT INCLUDE ALL UNDERGROUND UTILITIES PRESENT. CONTRACTOR SHALL VERIFY THE LOCATIONS OF ALL UTILITY CROSSINGS BEFORE EXCAVATION OF ROADWAY.


CONTRACTOR SHALL NOTIFY PROPERTY OWNERS AND RESIDENTS A MINIMUM OF 48 HOURS IN ADVANCE OF CONSTRUCTION ACTIVITIES ON OR IN THE VICINITY OF THEIR PROPERTY.

Before You Dig Anywhere In Texas STOP! CALL 1-800-245-4545  
 TOLL-FREE OSHA RULE 1926.651 REQUIRES PREVIOUS NOTIFICATION TEXAS ONE CALL SYSTEM

MIDLAND COUNTY, TEXAS						
2026 MIDLAND PAVEMENT MAINTENANCE PROJECT						
ALTERNATIVE 2						
PRECINCT 2						
E CR 58 (STA: 0+00 - 11+31)						
DESIGN	DRAWN	DATE	PROJECT NO.	SCALE	REVISION	SHEET #
J.C.T.	I.R.	10/25/25	56750	1" = 100'	0	B2-6.0

PLAT: X:\PROJECTS\ENGINEERING\SURV\TX\2025\MIDLAND\AND COUNTY ROAD MAINT PROGRAM\2026\DRAWINGS\987654321\COMP\_2025\_GIN\B2-6.0\_LAYOUT\TAB\_B2-6.0\_E\_CR\_58\_20250224\_13.PN1\EDGAR.BDS

**E CR 59**

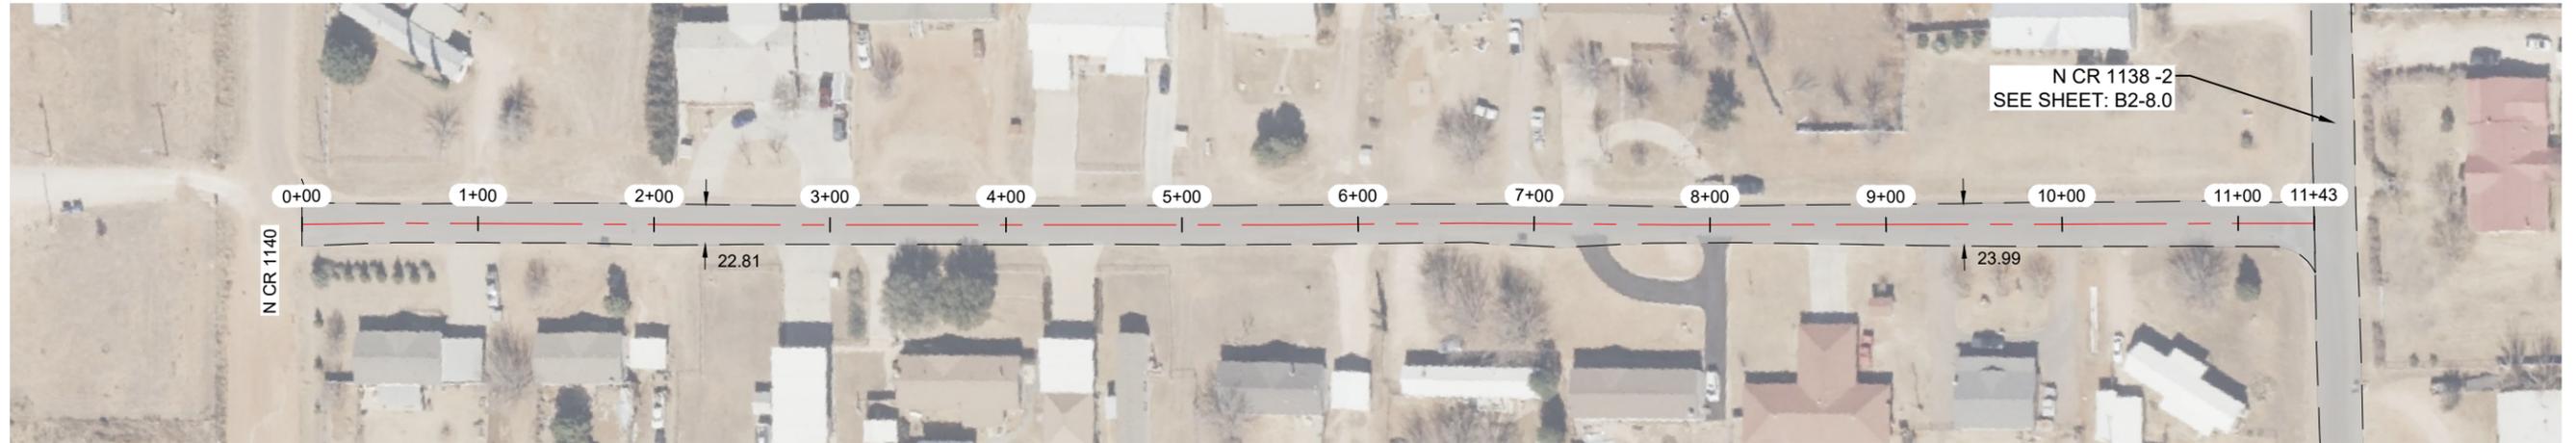


**NOTES:**

- 1.- CONTRACTOR TO AVOID DAMAGING EXISTING DRIVEWAYS MAILBOXES AND OTHER IMPROVEMENTS. LOCATIONS SHOWN ABOVE ARE APPROXIMATE AND CONTRACTOR SHOULD VERIFY LOCATIONS PRIOR TO BIDDING AND CONSTRUCTION.
- 2.- CONTRACTOR SHALL REPAIR ANY DAMAGE DONE TO EXISTING DRIVEWAYS OR OTHER IMPROVEMENTS AT NO COST TO OWNER.
- 3.- VIDEO OF EXISTING SITE CONDITION IS RECOMENDED PRIOR TO CONSTRUCTION START.
- 4.- SEE SHEET B0-0.3 FOR DETAILS.
- 5.- CONTRACTOR TO PLACE TEMPORARY TABS ALONG EXISTING CENTERLINE AND EDGELINE STRIPING FOR STRIPING.
- 6.- CONTRACTOR TO PROVIDE DAILY QUANTITIES OF ASPHALT AND AGGREGETE TO VERIFY APPLICATION RATE.



*David M. Young Jr.*  
 THE SEAL APPEARING ON THIS DOCUMENT WAS AUTHORIZED BY DAVID M. YOUNG, JR., P.E. 68273 ON OCTOBER 29, 2025

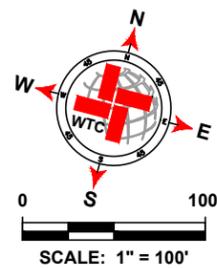

LEGEND	
	EXISTING CENTER LINE
	EXISTING END OF PAVEMENT
	EXISTING CONCRETE
	SEAL COAT AREA
	POTHOLE REPAIR (AS NOTED)
	EDGE PATCHING (AS NOTED)

E CR 59 QUANTITIES			
ITEM #	ITEM	QTY.	UNIT
1	SINGLE COURSE SEAL COAT (APPROX.)	2 924	SY
2	SOLID WHITE EDGE LINES	0	LF
3	DOUBLE SOLID YELLOW CL	0	LF
4	SKIP YELLOW CENTER LINES	0	LF
5	POTHOLE REPAIR	0	SY
6	EDGE PATCHING	0	SY

**WTC**  
 ENGINEERS | SURVEYORS  
**West Texas Consultants, Inc.**  
 ENGINEERS PLANNERS SURVEYORS  
 405 S.W. 1st. Street | Andrews, TX 79714 |(432) 523-2181  
 TEXAS REGISTERED ENGINEERING FIRM F-2746  
 TEXAS REGISTERED SURVEYOR FIRM #100792-00

REVISION DESCRIPTION	REVISION	DATE


LOCATIONS OF UNDERGROUND UTILITIES ARE APPROXIMATE AND MAY NOT INCLUDE ALL UNDERGROUND UTILITIES PRESENT. CONTRACTOR SHALL VERIFY THE LOCATIONS OF ALL UTILITY CROSSINGS BEFORE EXCAVATION OF ROADWAY.  
 CONTRACTOR SHALL NOTIFY PROPERTY OWNERS AND RESIDENTS A MINIMUM OF 48 HOURS IN ADVANCE OF CONSTRUCTION ACTIVITIES ON OR IN THE VICINITY OF THEIR PROPERTY.

Before You Dig Anywhere In Texas STOP! CALL 1-800-245-4545  
 TOLL-FREE OSHA RULE 1926.651 REQUIRES PREVIOUS NOTIFICATION TEXAS ONE CALL SYSTEM

MIDLAND COUNTY, TEXAS						
2026 MIDLAND PAVEMENT MAINTENANCE PROJECT						
ALTERNATIVE 2						
PRECINCT 2						
E CR 59 (STA: 0+00 - 11+43)						
DESIGN	DRAWN	DATE	PROJECT NO.	SCALE	REVISION	SHEET #
J.C.T.	I.R.	10/25/25	56750	1" = 100'	0	B2-7.0

PLAT: X:\PROJECTS\ENGINEERING\SURVEYING\TARRANTIA\AND COUNTY ROAD MAIN PROGRAM\2025\DRAWINGS\987654\COMP\2025\_GIBSUE\_PCT2\_01\LAYOUT\TAB\_B2-7.0\_E\_CR\_59\_20250224\_13.PNEDRAWING

N CR 1138 -2

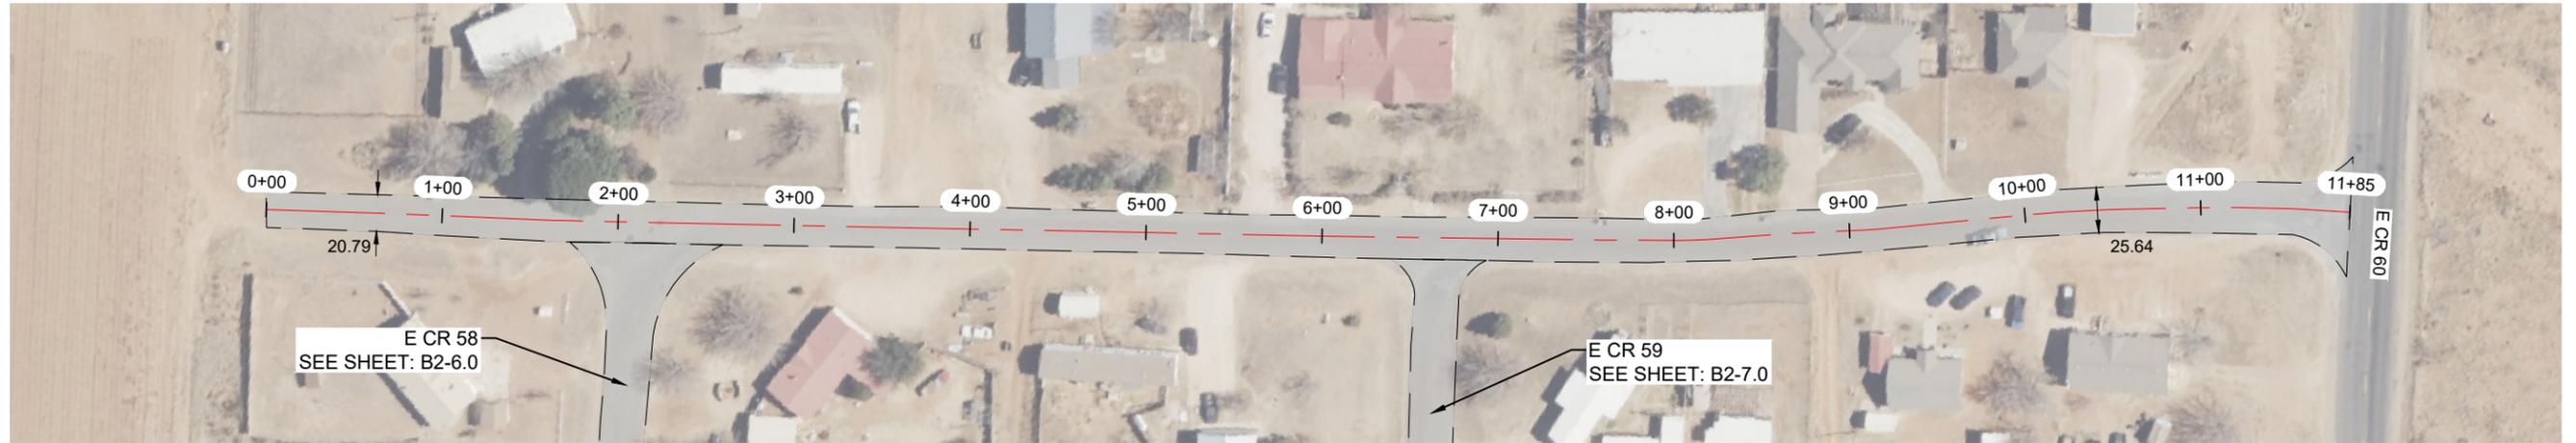


NOTES:

- 1.- CONTRACTOR TO AVOID DAMAGING EXISTING DRIVEWAYS MAILBOXES AND OTHER IMPROVEMENTS. LOCATIONS SHOWN ABOVE ARE APPROXIMATE AND CONTRACTOR SHOULD VERIFY LOCATIONS PRIOR TO BIDDING AND CONSTRUCTION.
- 2.- CONTRACTOR SHALL REPAIR ANY DAMAGE DONE TO EXISTING DRIVEWAYS OR OTHER IMPROVEMENTS AT NO COST TO OWNER.
- 3.- VIDEO OF EXISTING SITE CONDITION IS RECOMENDED PRIOR TO CONSTRUCTION START.
- 4.- SEE SHEET B0-0.3 FOR DETAILS.
- 5.- CONTRACTOR TO PLACE TEMPORARY TABS ALONG EXISTING CENTERLINE AND EDGELINE STRIPING FOR STRIPING.
- 6.- CONTRACTOR TO PROVIDE DAILY QUANTITIES OF ASPHALT AND AGGREGETE TO VERIFY APPLICATION RATE.



*David M. Young Jr.*  
 THE SEAL APPEARING ON THIS DOCUMENT WAS AUTHORIZED BY DAVID M. YOUNG, JR., P.E. 68273 ON OCTOBER 29, 2025

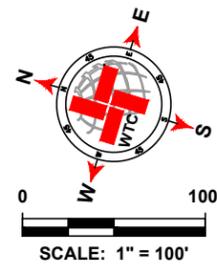

LEGEND	
	EXISTING CENTER LINE
	EXISTING END OF PAVEMENT
	EXISTING CONCRETE
	SEAL COAT AREA
	POTHOLE REPAIR (AS NOTED)
	EDGE PATCHING (AS NOTED)

N CR 1138 -2 QUANTITIES			
ITEM #	ITEM	QTY.	UNIT
1	SINGLE COURSE SEAL COAT (APPROX.)	3 231	SY
2	SOLID WHITE EDGE LINES	0	LF
3	DOUBLE SOLID YELLOW CL	0	LF
4	SKIP YELLOW CENTER LINES	0	LF
5	POTHOLE REPAIR	0	SY
6	EDGE PATCHING	0	SY

**WTC**  
 ENGINEERS | SURVEYORS  
 West Texas Consultants, Inc.  
 ENGINEERS PLANNERS SURVEYORS  
 405 S.W. 1st. Street | Andrews, TX 79714 |(432) 523-2181  
 TEXAS REGISTERED ENGINEERING FIRM F-2746  
 TEXAS REGISTERED SURVEYOR FIRM #100792-00

REVISION DESCRIPTION	REVISION	DATE

LOCATIONS OF UNDERGROUND UTILITIES ARE APPROXIMATE AND MAY NOT INCLUDE ALL UNDERGROUND UTILITIES PRESENT. CONTRACTOR SHALL VERIFY THE LOCATIONS OF ALL UTILITY CROSSINGS BEFORE EXCAVATION OF ROADWAY.  
 CONTRACTOR SHALL NOTIFY PROPERTY OWNERS AND RESIDENTS A MINIMUM OF 48 HOURS IN ADVANCE OF CONSTRUCTION ACTIVITIES ON OR IN THE VICINITY OF THEIR PROPERTY.

Before You Dig Anywhere In Texas STOP! CALL 1-800-245-4545  
 TOLL-FREE OSHA RULE 1926.651 REQUIRES PREVIOUS NOTIFICATION TEXAS ONE CALL SYSTEM

MIDLAND COUNTY, TEXAS						
2026 MIDLAND PAVEMENT MAINTENANCE PROJECT ALTERNATIVE 2 PRECINCT 2						
N CR 1138 -2 (STA: 0+00 - 11+85)						
DESIGN	DRAWN	DATE	PROJECT NO.	SCALE	REVISION	SHEET #
J.C.T.	I.R.	10/25/25	56750	1" = 100'	0	B2-8.0

PLAT: K:\PROJECTS\ENGINEERING & SURVEYING\TEXAS\MIDLAND COUNTY ROAD MAINT PROGRAM\2026\DRAWINGS\987654321.DWG DATE: 10/25/2025 10:58:00 AM  
 PROJECT: 2026 MIDLAND PAVEMENT MAINTENANCE PROJECT ALTERNATIVE 2 PRECINCT 2  
 SHEET: B2-8.0 OF 11 SHEETS  
 DRAWN BY: I.R. CHECKED BY: J.C.T. DATE: 10/25/2025 10:58:00 AM  
 SCALE: 1" = 100'

**N CR 1128 -2**




**NOTES:**

- 1.- CONTRACTOR TO AVOID DAMAGING EXISTING DRIVEWAYS MAILBOXES AND OTHER IMPROVEMENTS. LOCATIONS SHOWN ABOVE ARE APPROXIMATE AND CONTRACTOR SHOULD VERIFY LOCATIONS PRIOR TO BIDDING AND CONSTRUCTION.
- 2.- CONTRACTOR SHALL REPAIR ANY DAMAGE DONE TO EXISTING DRIVEWAYS OR OTHER IMPROVEMENTS AT NO COST TO OWNER.
- 3.- VIDEO OF EXISTING SITE CONDITION IS RECOMMENDED PRIOR TO CONSTRUCTION START.
- 4.- SEE SHEET B0-0.3 FOR DETAILS.
- 5.- CONTRACTOR TO PLACE TEMPORARY TABS ALONG EXISTING CENTERLINE AND EDGELINE STRIPING FOR STRIPING.
- 6.- CONTRACTOR TO PROVIDE DAILY QUANTITIES OF ASPHALT AND AGGREGETE TO VERIFY APPLICATION RATE.



*David M. Young Jr.*  
 THE SEAL APPEARING ON THIS DOCUMENT WAS AUTHORIZED BY DAVID M. YOUNG, JR., P.E. 68273 ON OCTOBER 29, 2025

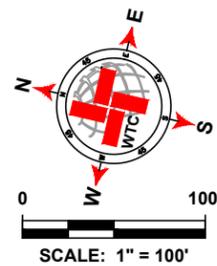

LEGEND	
	EXISTING CENTER LINE
	EXISTING END OF PAVEMENT
	EXISTING CONCRETE
	SEAL COAT AREA
	POTHOLE REPAIR (AS NOTED)
	EDGE PATCHING (AS NOTED)

N CR 1128 -2 QUANTITIES			
ITEM #	ITEM	QTY.	UNIT
1	SINGLE COURSE SEAL COAT (APPROX.)	1 853	SY
2	SOLID WHITE EDGE LINES	0	LF
3	DOUBLE SOLID YELLOW CL	0	LF
4	SKIP YELLOW CENTER LINES	756	LF
5	POTHOLE REPAIR	0	SY
6	EDGE PATCHING	0	SY

**WTC**  
 ENGINEERS | SURVEYORS

West Texas Consultants, Inc.  
 ENGINEERS PLANNERS SURVEYORS  
 405 S.W. 1st. Street | Andrews, TX 79714 |(432) 523-2181  
 TEXAS REGISTERED ENGINEERING FIRM F-2746  
 TEXAS REGISTERED SURVEYOR FIRM #100792-00

REVISION DESCRIPTION	REVISION	DATE

LOCATIONS OF UNDERGROUND UTILITIES ARE APPROXIMATE AND MAY NOT INCLUDE ALL UNDERGROUND UTILITIES PRESENT. CONTRACTOR SHALL VERIFY THE LOCATIONS OF ALL UTILITY CROSSINGS BEFORE EXCAVATION OF ROADWAY.

CONTRACTOR SHALL NOTIFY PROPERTY OWNERS AND RESIDENTS A MINIMUM OF 48 HOURS IN ADVANCE OF CONSTRUCTION ACTIVITIES ON OR IN THE VICINITY OF THEIR PROPERTY.


Before You Dig Anywhere In Texas STOP! CALL 1-800-245-4545  
 TOLL-FREE OSHA RULE 1926.651 REQUIRES PREVIOUS NOTIFICATION TEXAS ONE CALL SYSTEM

MIDLAND COUNTY, TEXAS						
2026 MIDLAND PAVEMENT MAINTENANCE PROJECT ALTERNATIVE 2 PRECINCT 2						
N CR 1128 -2 (STA: 0+00 - 7+81)						
DESIGN	DRAWN	DATE	PROJECT NO.	SCALE	REVISION	SHEET #
J.C.T.	I.R.	10/25/25	56750	1" = 100'	0	B2-9.0


PLAT: X:\PROJECTS\ENGINEERING & SURVEY\2024\MIDLAND\2026\MIDLAND COUNTY ROAD MAINT PROGRAM\2026\DRAWINGS\987654321\COMP\_2026\_0208\_GINJUEB\_PCT2\_01\LAYOUT\TAB\_B2-00\_NA\_CR\_1128 -3\_10252025.dwg PAGES: 9/10



**E CR 57**

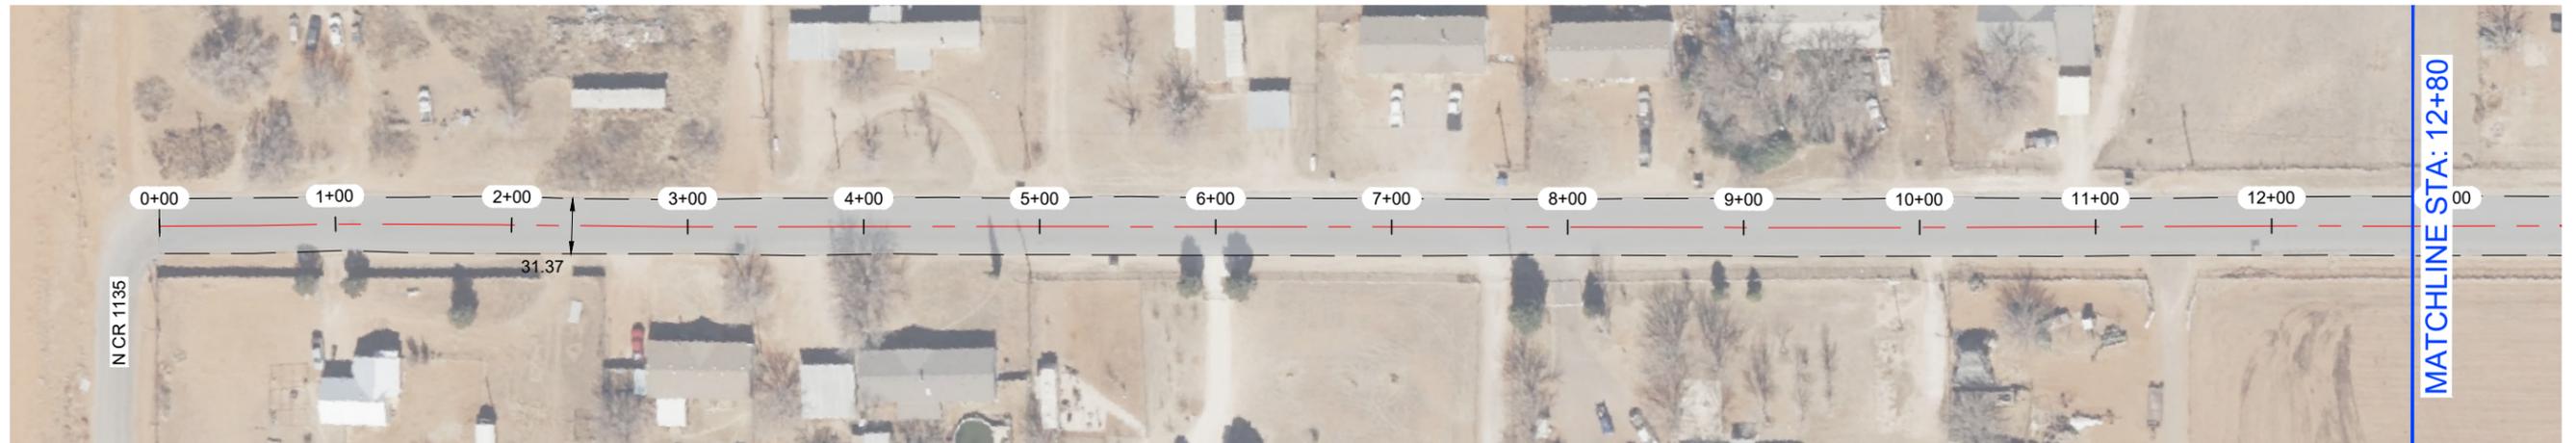

**E CR 57**

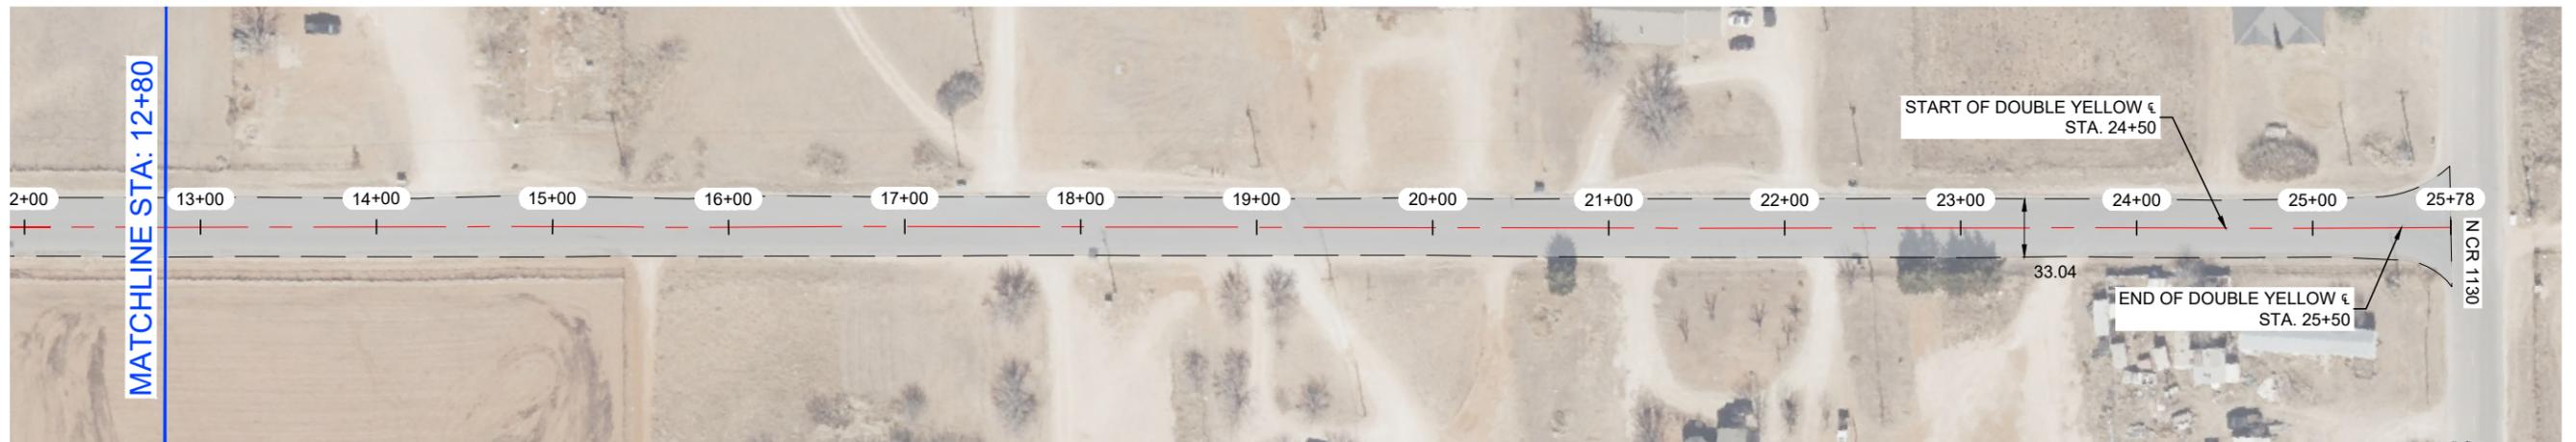


**NOTES:**

- 1.- CONTRACTOR TO AVOID DAMAGING EXISTING DRIVEWAYS MAILBOXES AND OTHER IMPROVEMENTS. LOCATIONS SHOWN ABOVE ARE APPROXIMATE AND CONTRACTOR SHOULD VERIFY LOCATIONS PRIOR TO BIDDING AND CONSTRUCTION.
- 2.- CONTRACTOR SHALL REPAIR ANY DAMAGE DONE TO EXISTING DRIVEWAYS OR OTHER IMPROVEMENTS AT NO COST TO OWNER.
- 3.- VIDEO OF EXISTING SITE CONDITION IS RECOMMENDED PRIOR TO CONSTRUCTION START.
- 4.- SEE SHEET B0-0.3 FOR DETAILS.
- 5.- CONTRACTOR TO PLACE TEMPORARY TABS ALONG EXISTING CENTERLINE AND EDGELINE STRIPING FOR STRIPING.
- 6.- CONTRACTOR TO PROVIDE DAILY QUANTITIES OF ASPHALT AND AGGREGETE TO VERIFY APPLICATION RATE.



*David M. Young Jr.*  
 THE SEAL APPEARING ON THIS DOCUMENT WAS AUTHORIZED BY DAVID M. YOUNG, JR., P.E. 68273 ON OCTOBER 29, 2025

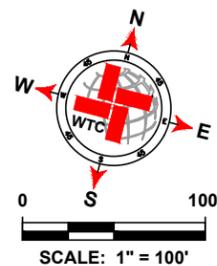

LEGEND	
	EXISTING CENTER LINE
	EXISTING END OF PAVEMENT
	EXISTING CONCRETE
	SEAL COAT AREA
	POTHOLE REPAIR (AS NOTED)
	EDGE PATCHING (AS NOTED)

E CR 57 QUANTITIES			
ITEM #	ITEM	QTY.	UNIT
1	SINGLE COURSE SEAL COAT (APPROX.)	9 405	SY
2	SOLID WHITE EDGE LINES	5 167	LF
3	DOUBLE SOLID YELLOW €	100	LF
4	SKIP YELLOW CENTER LINES	2 450	LF
5	POTHOLE REPAIR	0	SY
6	EDGE PATCHING	0	SY

**WTC**  
 ENGINEERS | SURVEYORS  
**West Texas Consultants, Inc.**  
 ENGINEERS PLANNERS SURVEYORS  
 405 S.W. 1st Street | Andrews, TX 79714 |(432) 523-2181  
 TEXAS REGISTERED ENGINEERING FIRM F-2746  
 TEXAS REGISTERED SURVEYOR FIRM #100792-00

REVISION DESCRIPTION	REVISION	DATE

LOCATIONS OF UNDERGROUND UTILITIES ARE APPROXIMATE AND MAY NOT INCLUDE ALL UNDERGROUND UTILITIES PRESENT. CONTRACTOR SHALL VERIFY THE LOCATIONS OF ALL UTILITY CROSSINGS BEFORE EXCAVATION OF ROADWAY.  
 CONTRACTOR SHALL NOTIFY PROPERTY OWNERS AND RESIDENTS A MINIMUM OF 48 HOURS IN ADVANCE OF CONSTRUCTION ACTIVITIES ON OR IN THE VICINITY OF THEIR PROPERTY.

Before You Dig Anywhere In Texas  
 STOP! CALL 1-800-245-4545  
 TOLL-FREE OSHA RULE 1926.651  
 REQUIRES PREVIOUS NOTIFICATION  
 TEXAS ONE CALL SYSTEM

**MIDLAND COUNTY, TEXAS**  
 2026 MIDLAND PAVEMENT MAINTENANCE PROJECT  
**ALTERNATIVE 2**  
 PRECINCT 2  
 E CR 57 (STA: 0+00 - 25+78)

DESIGN	DRAWN	DATE	PROJECT NO.	SCALE	REVISION	SHEET #
J.C.T.	I.R.	10/25/25	56750	1" = 100'	0	B2-11.0

PLAT: X:\PROJECTS\ENGINEERING\SURVEY\2025\MIDLAND\AND COUNTY ROAD MAINT. PROGRAM\2026\DRAWINGS\987654321.MXD; PLOT: 2:0 LAYOUT.PLT; B2-11.0.E CR 57 10/29/2025 4:12 PM EDGAR RIOS

**N CR 1128 -1**




**NOTES:**

- 1.- CONTRACTOR TO AVOID DAMAGING EXISTING DRIVEWAYS MAILBOXES AND OTHER IMPROVEMENTS. LOCATIONS SHOWN ABOVE ARE APPROXIMATE AND CONTRACTOR SHOULD VERIFY LOCATIONS PRIOR TO BIDDING AND CONSTRUCTION.
- 2.- CONTRACTOR SHALL REPAIR ANY DAMAGE DONE TO EXISTING DRIVEWAYS OR OTHER IMPROVEMENTS AT NO COST TO OWNER.
- 3.- VIDEO OF EXISTING SITE CONDITION IS RECOMMENDED PRIOR TO CONSTRUCTION START.
- 4.- SEE SHEET B0-0.3 FOR DETAILS.
- 5.- CONTRACTOR TO PLACE TEMPORARY TABS ALONG EXISTING CENTERLINE AND EDGELINE STRIPING FOR STRIPING.
- 6.- CONTRACTOR TO PROVIDE DAILY QUANTITIES OF ASPHALT AND AGGREGETE TO VERIFY APPLICATION RATE.



*David M. Young Jr.*  
 THE SEAL APPEARING ON THIS DOCUMENT WAS AUTHORIZED BY DAVID M. YOUNG, JR., P.E. 68273 ON OCTOBER 29, 2025

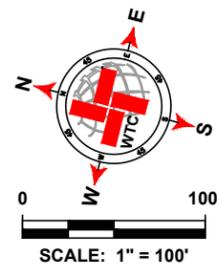

LEGEND	
	EXISTING CENTER LINE
	EXISTING END OF PAVEMENT
	EXISTING CONCRETE
	SEAL COAT AREA
	POTHOLE REPAIR (AS NOTED)
	EDGE PATCHING (AS NOTED)

N CR 1128 -1 QUANTITIES			
ITEM #	ITEM	QTY.	UNIT
1	SINGLE COURSE SEAL COAT (APPROX.)	4 704	SY
2	SOLID WHITE EDGE LINES	2 295	LF
3	DOUBLE SOLID YELLOW CL	100	LF
4	SKIP YELLOW CENTER LINES	1 017	LF
5	POTHOLE REPAIR	0	SY
6	EDGE PATCHING	0	SY

**WTC**  
 ENGINEERS | SURVEYORS  
**West Texas Consultants, Inc.**  
 ENGINEERS PLANNERS SURVEYORS  
 405 S.W. 1st. Street | Andrews, TX 79714 |(432) 523-2181  
 TEXAS REGISTERED ENGINEERING FIRM F-2746  
 TEXAS REGISTERED SURVEYOR FIRM #100792-00


REVISION DESCRIPTION	REVISION	DATE

LOCATIONS OF UNDERGROUND UTILITIES ARE APPROXIMATE AND MAY NOT INCLUDE ALL UNDERGROUND UTILITIES PRESENT. CONTRACTOR SHALL VERIFY THE LOCATIONS OF ALL UTILITY CROSSINGS BEFORE EXCAVATION OF ROADWAY.  
 CONTRACTOR SHALL NOTIFY PROPERTY OWNERS AND RESIDENTS A MINIMUM OF 48 HOURS IN ADVANCE OF CONSTRUCTION ACTIVITIES ON OR IN THE VICINITY OF THEIR PROPERTY.


Before You Dig Anywhere In Texas STOP! CALL 1-800-245-4545  
 TOLL-FREE OSHA RULE 1926.651 REQUIRES PREVIOUS NOTIFICATION TEXAS ONE CALL SYSTEM

MIDLAND COUNTY, TEXAS						
2026 MIDLAND PAVEMENT MAINTENANCE PROJECT ALTERNATIVE 2 PRECINCT 2						
N CR 1128 -1 (STA: 0+00 - 11+42)						
DESIGN	DRAWN	DATE	PROJECT NO.	SCALE	REVISION	SHEET #
J.C.T.	I.R.	10/25/25	56750	1" = 100'	0	B2-12.0

**E CR 62**

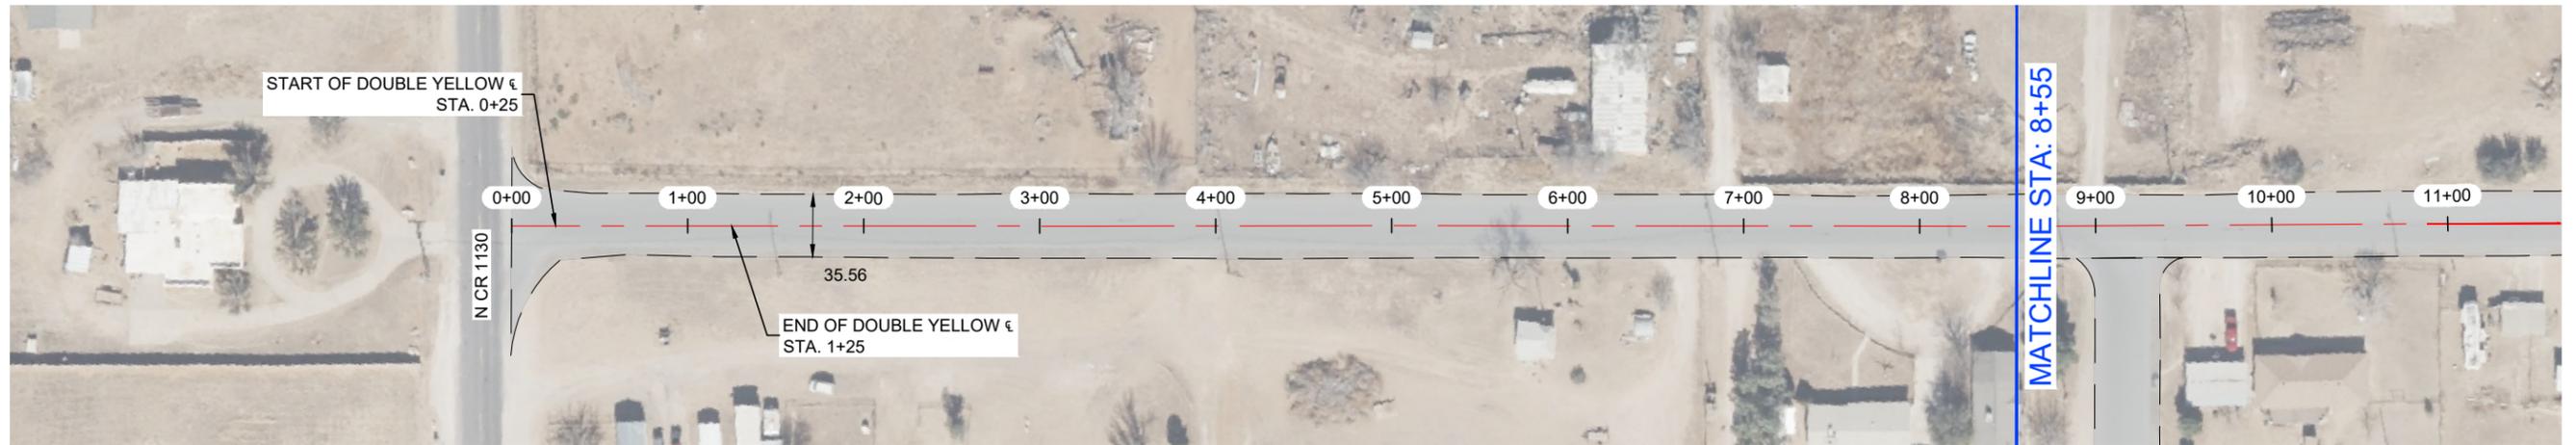

**E CR 62**

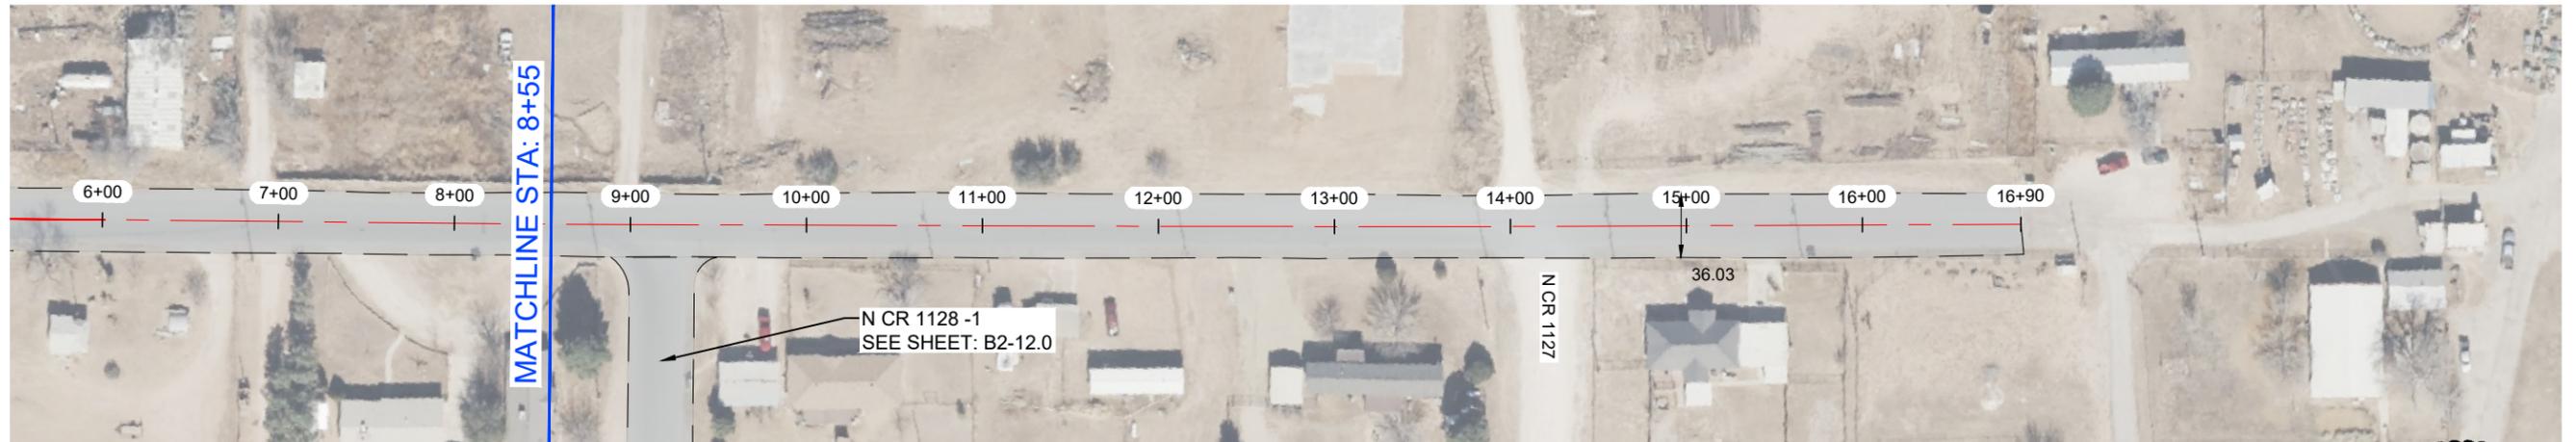


**NOTES:**

- 1.- CONTRACTOR TO AVOID DAMAGING EXISTING DRIVEWAYS MAILBOXES AND OTHER IMPROVEMENTS. LOCATIONS SHOWN ABOVE ARE APPROXIMATE AND CONTRACTOR SHOULD VERIFY LOCATIONS PRIOR TO BIDDING AND CONSTRUCTION.
- 2.- CONTRACTOR SHALL REPAIR ANY DAMAGE DONE TO EXISTING DRIVEWAYS OR OTHER IMPROVEMENTS AT NO COST TO OWNER.
- 3.- VIDEO OF EXISTING SITE CONDITION IS RECOMMENDED PRIOR TO CONSTRUCTION START.
- 4.- SEE SHEET B0-0.3 FOR DETAILS.
- 5.- CONTRACTOR TO PLACE TEMPORARY TABS ALONG EXISTING CENTERLINE AND EDGELINE STRIPING FOR STRIPING.
- 6.- CONTRACTOR TO PROVIDE DAILY QUANTITIES OF ASPHALT AND AGGREGETE TO VERIFY APPLICATION RATE.



*David M. Young Jr.*  
 THE SEAL APPEARING ON THIS DOCUMENT WAS AUTHORIZED BY DAVID M. YOUNG, JR., P.E. 68273 ON OCTOBER 29, 2025

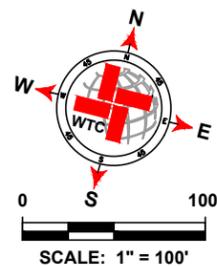

LEGEND	
	EXISTING CENTER LINE
	EXISTING END OF PAVEMENT
	EXISTING CONCRETE
	SEAL COAT AREA
	POTHOLE REPAIR (AS NOTED)
	EDGE PATCHING (AS NOTED)

E CR 62 QUANTITIES				
ITEM #	ITEM	QTY.	UNIT	
1	SINGLE COURSE SEAL COAT (APPROX.)	6 840	SY	
2	SOLID WHITE EDGE LINES	3 369	LF	
3	DOUBLE SOLID YELLOW CL	100	LF	
4	SKIP YELLOW CENTER LINES	1 565	LF	
5	POTHOLE REPAIR	0	SY	
6	EDGE PATCHING	0	SY	

**WTC**  
 ENGINEERS | SURVEYORS  
**West Texas Consultants, Inc.**  
 ENGINEERS PLANNERS SURVEYORS  
 405 S.W. 1st Street | Andrews, TX 79714 | (432) 523-2181  
 TEXAS REGISTERED ENGINEERING FIRM F-2746  
 TEXAS REGISTERED SURVEYOR FIRM #100792-00

REVISION DESCRIPTION	REVISION	DATE

LOCATIONS OF UNDERGROUND UTILITIES ARE APPROXIMATE AND MAY NOT INCLUDE ALL UNDERGROUND UTILITIES PRESENT. CONTRACTOR SHALL VERIFY THE LOCATIONS OF ALL UTILITY CROSSINGS BEFORE EXCAVATION OF ROADWAY.  
 CONTRACTOR SHALL NOTIFY PROPERTY OWNERS AND RESIDENTS A MINIMUM OF 48 HOURS IN ADVANCE OF CONSTRUCTION ACTIVITIES ON OR IN THE VICINITY OF THEIR PROPERTY.


Before You Dig Anywhere In Texas  
 STOP! CALL 1-800-245-4545  
 TOLL-FREE OSHA RULE 1926.651  
 REQUIRES PREVIOUS NOTIFICATION  
 TEXAS ONE CALL SYSTEM

**MIDLAND COUNTY, TEXAS**  
 2026 MIDLAND PAVEMENT MAINTENANCE PROJECT  
**ALTERNATIVE 2**  
 PRECINCT 2  
 E CR 62 (STA: 0+00 - 16+90)

DESIGN	DRAWN	DATE	PROJECT NO.	SCALE	REVISION	SHEET #
J.C.T.	I.R.	10/25/25	56750	1" = 100'	0	B2-13.0


PLAT: X:\PROJECTS\ENGINEERING\SURVEY\2025\MIDLAND\AND COUNTY ROAD MAINT PROGRAM\2026\DRAWINGS\987654321\001\_PLOT1.DWG (10/29/2025) 4:11 PM EDGAR RIOS

**E CR 71**

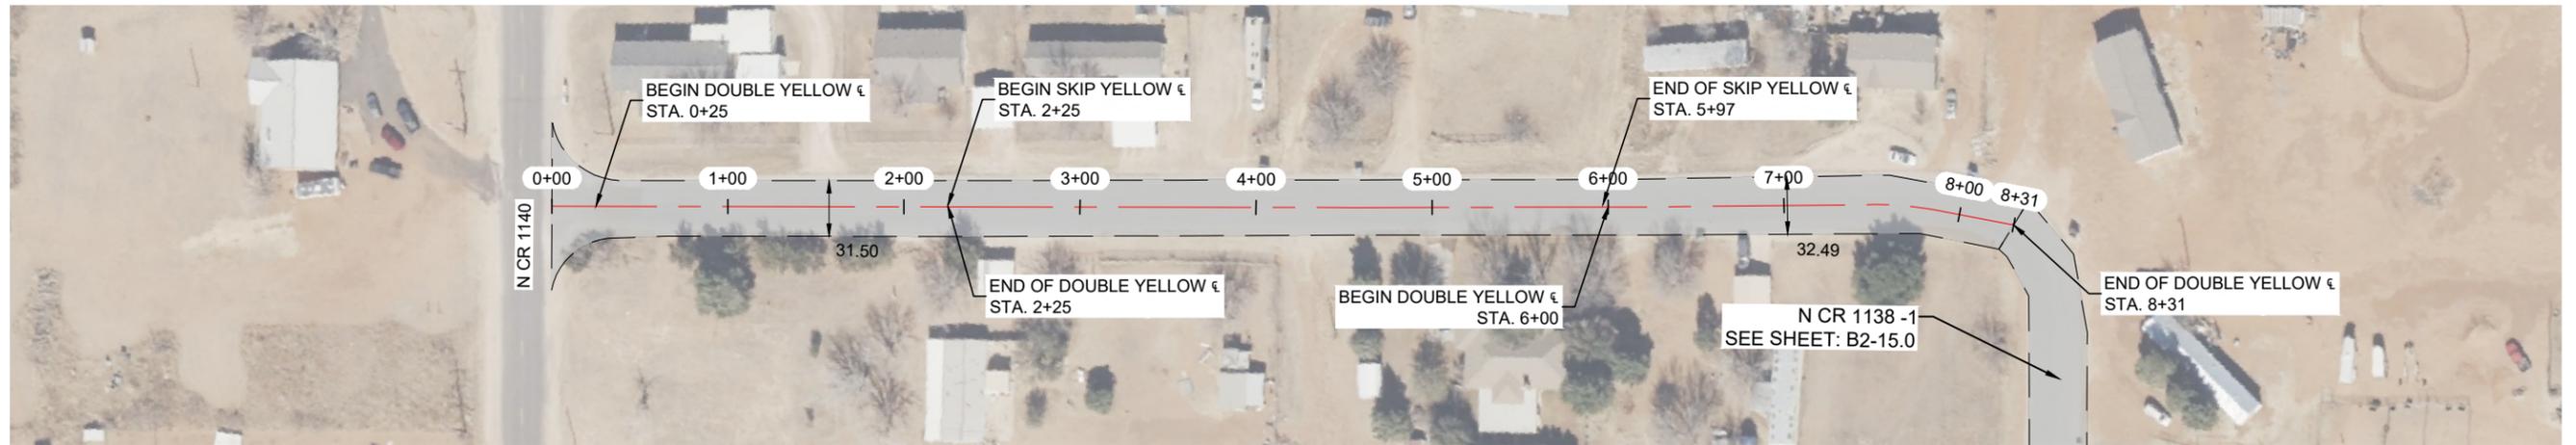


**NOTES:**

- 1.- CONTRACTOR TO AVOID DAMAGING EXISTING DRIVEWAYS MAILBOXES AND OTHER IMPROVEMENTS. LOCATIONS SHOWN ABOVE ARE APPROXIMATE AND CONTRACTOR SHOULD VERIFY LOCATIONS PRIOR TO BIDDING AND CONSTRUCTION.
- 2.- CONTRACTOR SHALL REPAIR ANY DAMAGE DONE TO EXISTING DRIVEWAYS OR OTHER IMPROVEMENTS AT NO COST TO OWNER.
- 3.- VIDEO OF EXISTING SITE CONDITION IS RECOMMENDED PRIOR TO CONSTRUCTION START.
- 4.- SEE SHEET B0-0.3 FOR DETAILS.
- 5.- CONTRACTOR TO PLACE TEMPORARY TABS ALONG EXISTING CENTERLINE AND EDGELINE STRIPING FOR STRIPING.
- 6.- CONTRACTOR TO PROVIDE DAILY QUANTITIES OF ASPHALT AND AGGREGETE TO VERIFY APPLICATION RATE.

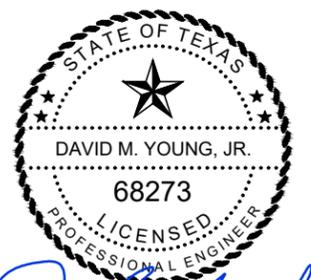

THE SEAL APPEARING ON THIS DOCUMENT WAS AUTHORIZED BY DAVID M. YOUNG, JR., P.E. 68273 ON OCTOBER 29, 2025

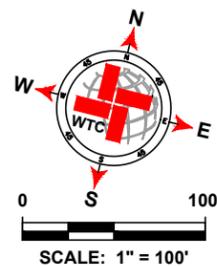

LEGEND	
	EXISTING CENTER LINE
	EXISTING END OF PAVEMENT
	EXISTING CONCRETE
	SEAL COAT AREA
	POTHOLE REPAIR (AS NOTED)
	EDGE PATCHING (AS NOTED)

E CR 71 QUANTITIES			
ITEM #	ITEM	QTY.	UNIT
1	SINGLE COURSE SEAL COAT (APPROX.)	2 980	SY
2	SOLID WHITE EDGE LINES	1 695	LF
3	DOUBLE SOLID YELLOW ☒	431	LF
4	SKIP YELLOW CENTER LINES	373	LF
5	POTHOLE REPAIR	0	SY
6	EDGE PATCHING	0	SY

**WTC**  
ENGINEERS | SURVEYORS

West Texas Consultants, Inc.  
ENGINEERS PLANNERS SURVEYORS  
405 S.W. 1st Street | Andrews, TX 79714 |(432) 523-2181  
TEXAS REGISTERED ENGINEERING FIRM F-2746  
TEXAS REGISTERED SURVEYOR FIRM #100792-00

REVISION DESCRIPTION	REVISION	DATE

LOCATIONS OF UNDERGROUND UTILITIES ARE APPROXIMATE AND MAY NOT INCLUDE ALL UNDERGROUND UTILITIES PRESENT. CONTRACTOR SHALL VERIFY THE LOCATIONS OF ALL UTILITY CROSSINGS BEFORE EXCAVATION OF ROADWAY.

CONTRACTOR SHALL NOTIFY PROPERTY OWNERS AND RESIDENTS A MINIMUM OF 48 HOURS IN ADVANCE OF CONSTRUCTION ACTIVITIES ON OR IN THE VICINITY OF THEIR PROPERTY.


Before You Dig Anywhere In Texas  
STOPI CALL 1-800-245-4545

TOLL-FREE OSHA RULE 1926.651  
REQUIRES PREVIOUS NOTIFICATION  
TEXAS ONE CALL SYSTEM

MIDLAND COUNTY, TEXAS						
2026 MIDLAND PAVEMENT MAINTENANCE PROJECT						
ALTERNATIVE 2						
PRECINCT 2						
E CR 71 (STA: 0+00 - 8+31)						
DESIGN	DRAWN	DATE	PROJECT NO.	SCALE	REVISION	SHEET #
J.C.T.	I.R.	10/25/25	56750	1" = 100'	0	B2-14.0


PLAT: X:\PROJECTS\ENGINEERING & SURVEYING\2025\MIDLAND\2026 MIDLAND PAVEMENT MAINTENANCE PROJECT\ALTERNATIVE 2\B2-14.0.E CR 71-10292025.dwg  
 DATE: 10/29/2025 11:13 AM  
 USER: DAVID.M.YOUNG

**N CR 1138 -1**

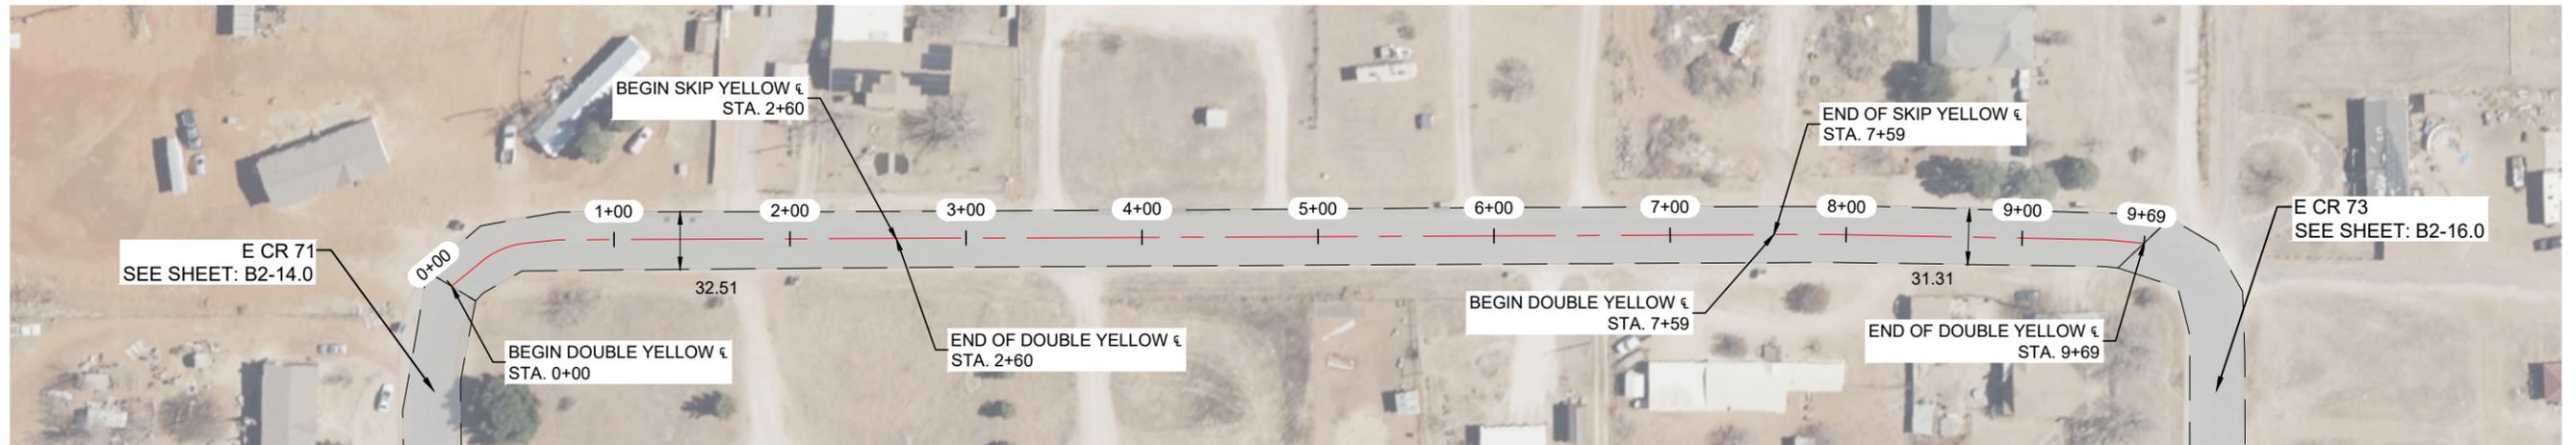


**NOTES:**

- 1.- CONTRACTOR TO AVOID DAMAGING EXISTING DRIVEWAYS MAILBOXES AND OTHER IMPROVEMENTS. LOCATIONS SHOWN ABOVE ARE APPROXIMATE AND CONTRACTOR SHOULD VERIFY LOCATIONS PRIOR TO BIDDING AND CONSTRUCTION.
- 2.- CONTRACTOR SHALL REPAIR ANY DAMAGE DONE TO EXISTING DRIVEWAYS OR OTHER IMPROVEMENTS AT NO COST TO OWNER.
- 3.- VIDEO OF EXISTING SITE CONDITION IS RECOMMENDED PRIOR TO CONSTRUCTION START.
- 4.- SEE SHEET B0-0.3 FOR DETAILS.
- 5.- CONTRACTOR TO PLACE TEMPORARY TABS ALONG EXISTING CENTERLINE AND EDGELINE STRIPING FOR STRIPING.
- 6.- CONTRACTOR TO PROVIDE DAILY QUANTITIES OF ASPHALT AND AGGREGETE TO VERIFY APPLICATION RATE.

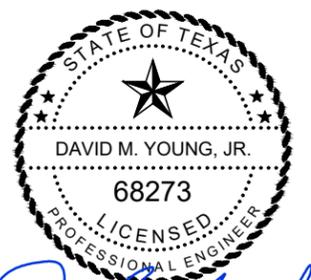

*David M. Young Jr.*  
 THE SEAL APPEARING ON THIS DOCUMENT WAS AUTHORIZED BY DAVID M. YOUNG, JR., P.E. 68273 ON OCTOBER 29, 2025

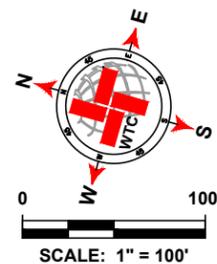

LEGEND	
	EXISTING CENTER LINE
	EXISTING END OF PAVEMENT
	EXISTING CONCRETE
	SEAL COAT AREA
	POTHOLE REPAIR (AS NOTED)
	EDGE PATCHING (AS NOTED)

N CR 1138 -1 QUANTITIES			
ITEM #	ITEM	QTY.	UNIT
1	SINGLE COURSE SEAL COAT (APPROX.)	3 419	SY
2	SOLID WHITE EDGE LINES	1 940	LF
3	DOUBLE SOLID YELLOW ¶	470	LF
4	SKIP YELLOW CENTER LINES	502	LF
5	POTHOLE REPAIR	0	SY
6	EDGE PATCHING	0	SY

**WTC**  
 ENGINEERS | SURVEYORS

West Texas Consultants, Inc.  
 ENGINEERS PLANNERS SURVEYORS  
 405 S.W. 1st. Street | Andrews, TX 79714 |(432) 523-2181  
 TEXAS REGISTERED ENGINEERING FIRM F-2746  
 TEXAS REGISTERED SURVEYOR FIRM #100792-00

REVISION DESCRIPTION	REVISION	DATE

LOCATIONS OF UNDERGROUND UTILITIES ARE APPROXIMATE AND MAY NOT INCLUDE ALL UNDERGROUND UTILITIES PRESENT. CONTRACTOR SHALL VERIFY THE LOCATIONS OF ALL UTILITY CROSSINGS BEFORE EXCAVATION OF ROADWAY.


CONTRACTOR SHALL NOTIFY PROPERTY OWNERS AND RESIDENTS A MINIMUM OF 48 HOURS IN ADVANCE OF CONSTRUCTION ACTIVITIES ON OR IN THE VICINITY OF THEIR PROPERTY.

Before You Dig Anywhere In Texas STOP! CALL 1-800-245-4545  
 TOLL-FREE OSHA RULE 1926.651 REQUIRES PREVIOUS NOTIFICATION TEXAS ONE CALL SYSTEM

MIDLAND COUNTY, TEXAS						
2026 MIDLAND PAVEMENT MAINTENANCE PROJECT						
ALTERNATIVE 2						
PRECINCT 2						
N CR 1138 -1 (STA: 0+00 - 9+69)						
DESIGN	DRAWN	DATE	PROJECT NO.	SCALE	REVISION	SHEET #
J.C.T.	I.R.	10/25/25	56750	1" = 100'	0	B2-15.0

PLAT: X:\PROJECTS\ENGINEERING & SURVEYING\2025\MIDLAND\2026 MIDLAND PAVEMENT MAINTENANCE PROJECT\ALTERNATIVE 2\B2-15.0\N CR 1138 -1\10/25/25\B2-15.0.DWG

**E CR 73**

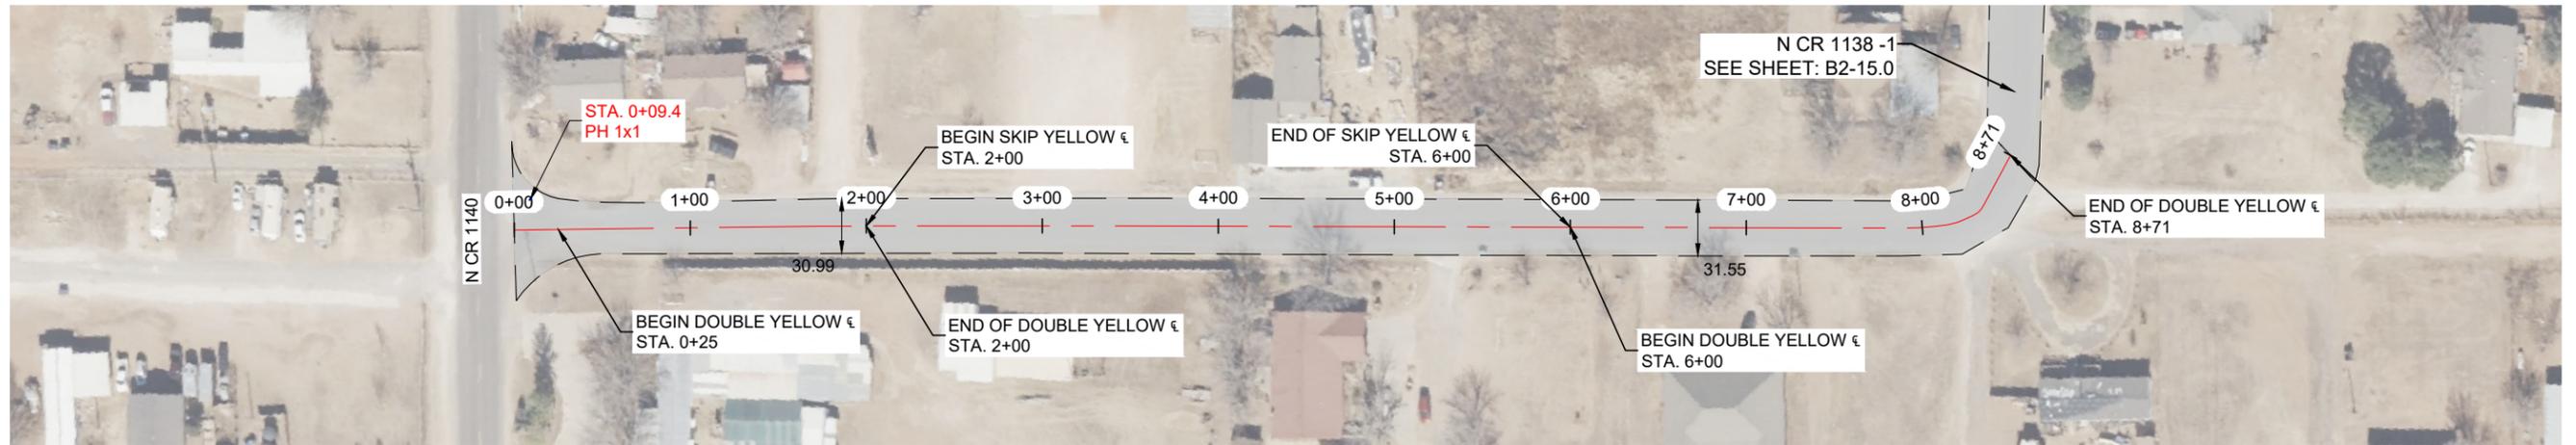


**NOTES:**

- 1.- CONTRACTOR TO AVOID DAMAGING EXISTING DRIVEWAYS MAILBOXES AND OTHER IMPROVEMENTS. LOCATIONS SHOWN ABOVE ARE APPROXIMATE AND CONTRACTOR SHOULD VERIFY LOCATIONS PRIOR TO BIDDING AND CONSTRUCTION.
- 2.- CONTRACTOR SHALL REPAIR ANY DAMAGE DONE TO EXISTING DRIVEWAYS OR OTHER IMPROVEMENTS AT NO COST TO OWNER.
- 3.- VIDEO OF EXISTING SITE CONDITION IS RECOMMENDED PRIOR TO CONSTRUCTION START.
- 4.- SEE SHEET B0-0.3 FOR DETAILS.
- 5.- CONTRACTOR TO PLACE TEMPORARY TABS ALONG EXISTING CENTERLINE AND EDGELINE STRIPING FOR STRIPING.
- 6.- CONTRACTOR TO PROVIDE DAILY QUANTITIES OF ASPHALT AND AGGREGETE TO VERIFY APPLICATION RATE.



*David M. Young Jr.*  
 THE SEAL APPEARING ON THIS DOCUMENT WAS AUTHORIZED BY DAVID M. YOUNG, JR., P.E. 68273 ON OCTOBER 29, 2025

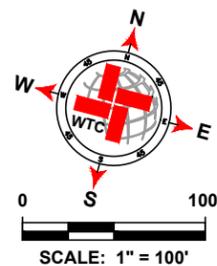

LEGEND	
	EXISTING CENTER LINE
	EXISTING END OF PAVEMENT
	EXISTING CONCRETE
	SEAL COAT AREA
	POTHOLE REPAIR (AS NOTED)
	EDGE PATCHING (AS NOTED)

E CR 73 QUANTITIES				
ITEM #	ITEM	QTY.	UNIT	
1	SINGLE COURSE SEAL COAT (APPROX.)	3 093	SY	
2	SOLID WHITE EDGE LINES	1 773	LF	
3	DOUBLE SOLID YELLOW €	446	LF	
4	SKIP YELLOW CENTER LINES	400	LF	
5	POTHOLE REPAIR	0.1	SY	
6	EDGE PATCHING	0	SY	

**WTC**  
 ENGINEERS | SURVEYORS  
**West Texas Consultants, Inc.**  
 ENGINEERS PLANNERS SURVEYORS  
 405 S.W. 1st. Street | Andrews, TX 79714 |(432) 523-2181  
 TEXAS REGISTERED ENGINEERING FIRM F-2746  
 TEXAS REGISTERED SURVEYOR FIRM #100792-00


REVISION DESCRIPTION	REVISION	DATE

LOCATIONS OF UNDERGROUND UTILITIES ARE APPROXIMATE AND MAY NOT INCLUDE ALL UNDERGROUND UTILITIES PRESENT. CONTRACTOR SHALL VERIFY THE LOCATIONS OF ALL UTILITY CROSSINGS BEFORE EXCAVATION OF ROADWAY.  
 CONTRACTOR SHALL NOTIFY PROPERTY OWNERS AND RESIDENTS A MINIMUM OF 48 HOURS IN ADVANCE OF CONSTRUCTION ACTIVITIES ON OR IN THE VICINITY OF THEIR PROPERTY.

Before You Dig Anywhere In Texas STOP! CALL 1-800-245-4545  
 TOLL-FREE OSHA RULE 1926.651 REQUIRES PREVIOUS NOTIFICATION TEXAS ONE CALL SYSTEM


MIDLAND COUNTY, TEXAS						
2026 MIDLAND PAVEMENT MAINTENANCE PROJECT ALTERNATIVE 2 PRECINCT 2						
E CR 73 (STA: 0+00 - 8+71)						
DESIGN	DRAWN	DATE	PROJECT NO.	SCALE	REVISION	SHEET #
J.C.T.	I.R.	10/25/25	56750	1" = 100'	0	B2-16.0

**N CR 1127**

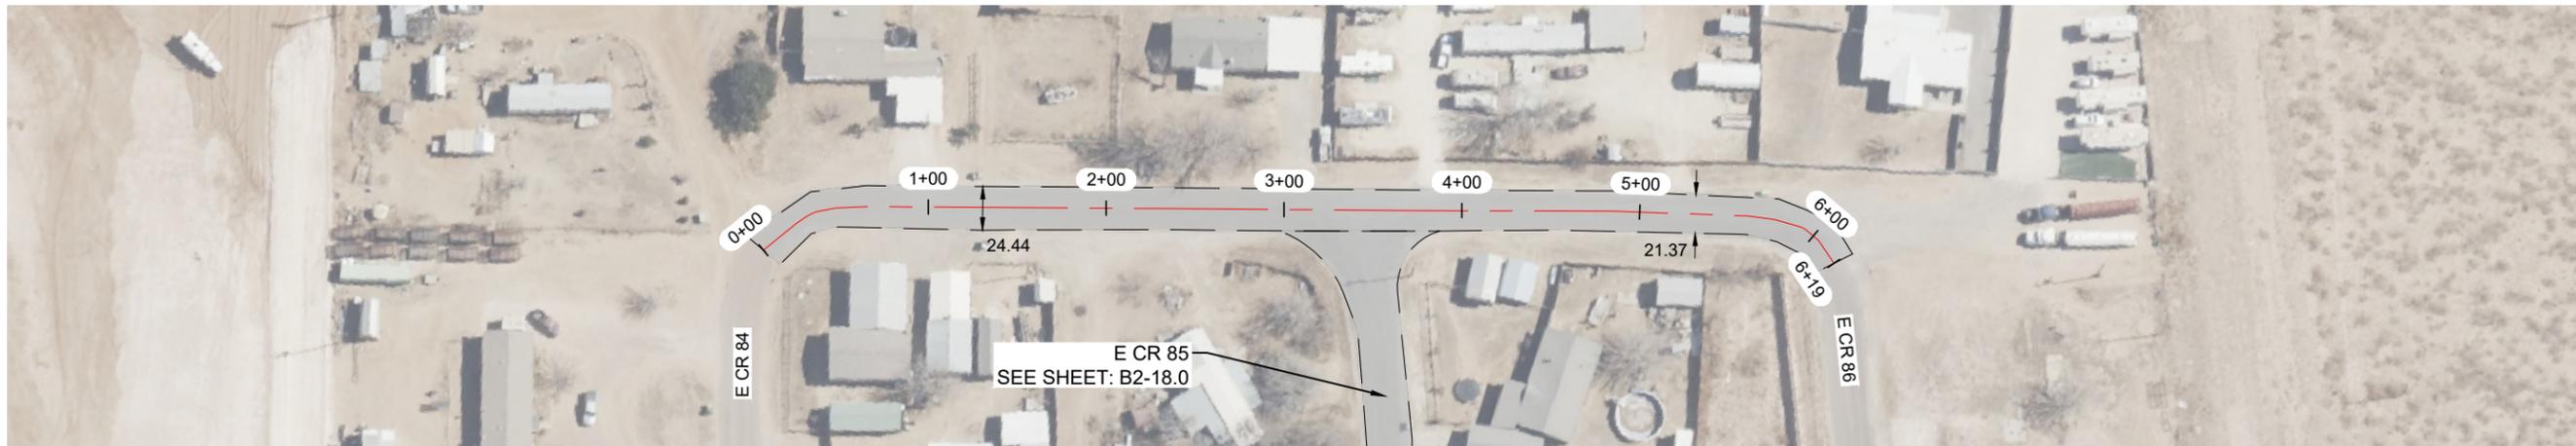


**NOTES:**

- 1.- CONTRACTOR TO AVOID DAMAGING EXISTING DRIVEWAYS MAILBOXES AND OTHER IMPROVEMENTS. LOCATIONS SHOWN ABOVE ARE APPROXIMATE AND CONTRACTOR SHOULD VERIFY LOCATIONS PRIOR TO BIDDING AND CONSTRUCTION.
- 2.- CONTRACTOR SHALL REPAIR ANY DAMAGE DONE TO EXISTING DRIVEWAYS OR OTHER IMPROVEMENTS AT NO COST TO OWNER.
- 3.- VIDEO OF EXISTING SITE CONDITION IS RECOMENDED PRIOR TO CONSTRUCTION START.
- 4.- SEE SHEET B0-0.3 FOR DETAILS.
- 5.- CONTRACTOR TO PLACE TEMPORARY TABS ALONG EXISTING CENTERLINE AND EDGELINE STRIPING FOR STRIPING.
- 6.- CONTRACTOR TO PROVIDE DAILY QUANTITIES OF ASPHALT AND AGGREGETE TO VERIFY APPLICATION RATE.

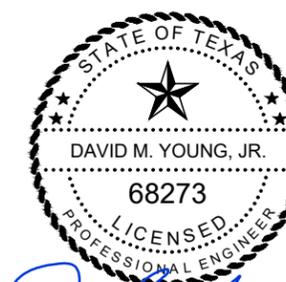

*David M. Young Jr.*  
 THE SEAL APPEARING ON THIS DOCUMENT WAS AUTHORIZED BY DAVID M. YOUNG, JR., P.E. 68273 ON OCTOBER 29, 2025

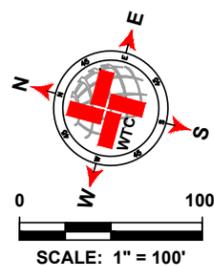

LEGEND	
	EXISTING CENTER LINE
	EXISTING END OF PAVEMENT
	EXISTING CONCRETE
	SEAL COAT AREA
	POTHOLE REPAIR (AS NOTED)
	EDGE PATCHING (AS NOTED)

N CR 1127 QUANTITIES			
ITEM #	ITEM	QTY.	UNIT
1	SINGLE COURSE SEAL COAT (APPROX.)	1 577	SY
2	SOLID WHITE EDGE LINES	0	LF
3	DOUBLE SOLID YELLOW CL	0	LF
4	SKIP YELLOW CENTER LINES	620	LF
5	POTHOLE REPAIR	0	SY
6	EDGE PATCHING	0	SY

**WTC**  
 ENGINEERS | SURVEYORS

West Texas Consultants, Inc.  
 ENGINEERS PLANNERS SURVEYORS  
 405 S.W. 1st. Street | Andrews, TX 79714 |(432) 523-2181  
 TEXAS REGISTERED ENGINEERING FIRM F-2746  
 TEXAS REGISTERED SURVEYOR FIRM #100792-00

REVISION DESCRIPTION	REVISION	DATE

LOCATIONS OF UNDERGROUND UTILITIES ARE APPROXIMATE AND MAY NOT INCLUDE ALL UNDERGROUND UTILITIES PRESENT. CONTRACTOR SHALL VERIFY THE LOCATIONS OF ALL UTILITY CROSSINGS BEFORE EXCAVATION OF ROADWAY.

CONTRACTOR SHALL NOTIFY PROPERTY OWNERS AND RESIDENTS A MINIMUM OF 48 HOURS IN ADVANCE OF CONSTRUCTION ACTIVITIES ON OR IN THE VICINITY OF THEIR PROPERTY.

Before You Dig Anywhere In Texas STOP! CALL 1-800-245-4545  
 TOLL-FREE OSHA RULE 1926.651 REQUIRES PREVIOUS NOTIFICATION TEXAS ONE CALL SYSTEM


MIDLAND COUNTY, TEXAS						
2026 MIDLAND PAVEMENT MAINTENANCE PROJECT						
ALTERNATIVE 2						
PRECINCT 2						
N CR 1127 (STA: 0+00 - 6+19)						
DESIGN	DRAWN	DATE	PROJECT NO.	SCALE	REVISION	SHEET #
J.C.T.	I.R.	10/25/25	56750	1" = 100'	0	B2-17.0

PLAT: K:\PROJECTS\ENGINEERING & SURVEYING\TEXAS\AMERLAND COUNTY ROAD MAIN PROGRAM\2025\DRAWINGS\987654321\ACMP\_2025\_G0001E\_PCT2\_01\LAYOUT\TAB\_B0-17.0A CR 1127\_10/29/2025 4:13 PM.B2-17.0.DWG

**E CR 85**



**E CR 85**

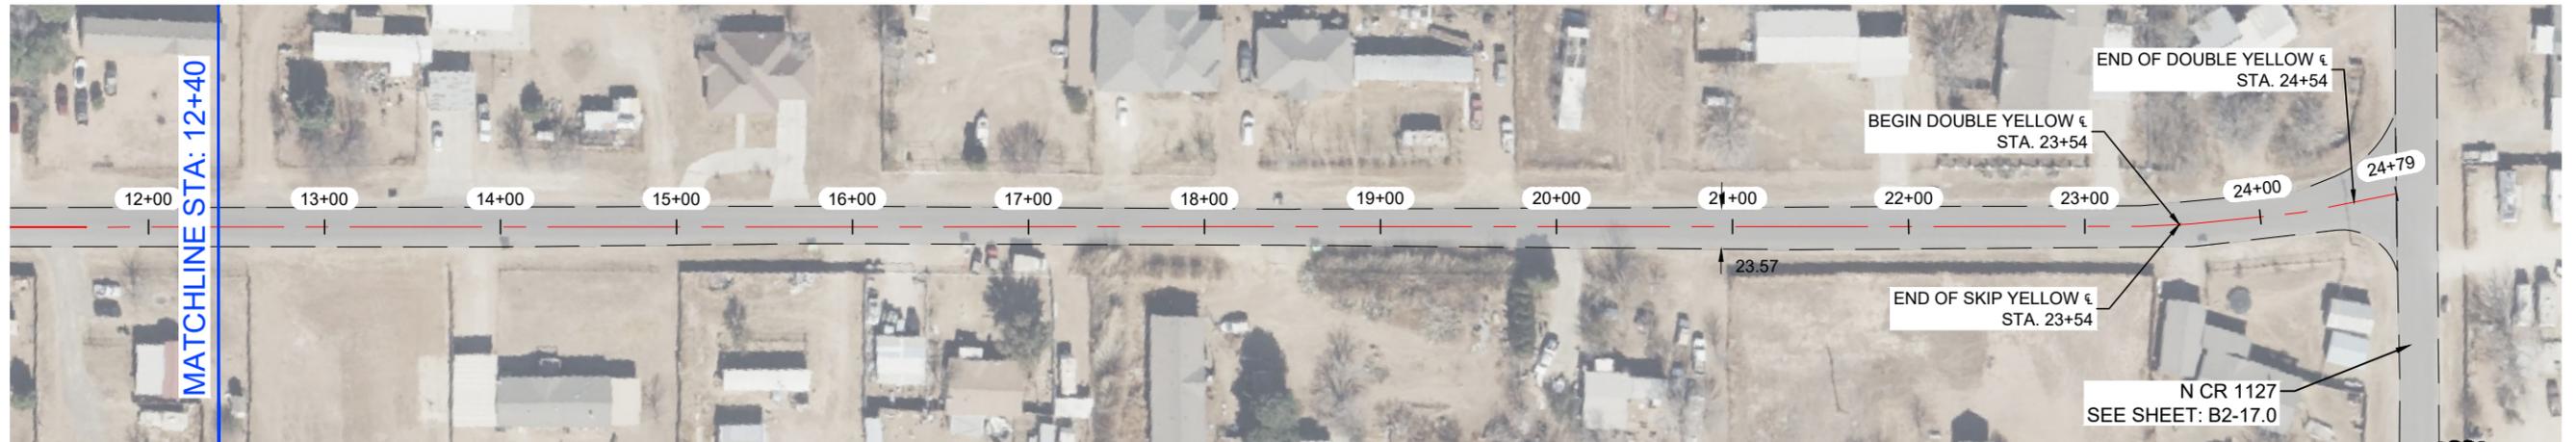


**NOTES:**

- 1.- CONTRACTOR TO AVOID DAMAGING EXISTING DRIVEWAYS MAILBOXES AND OTHER IMPROVEMENTS. LOCATIONS SHOWN ABOVE ARE APPROXIMATE AND CONTRACTOR SHOULD VERIFY LOCATIONS PRIOR TO BIDDING AND CONSTRUCTION.
- 2.- CONTRACTOR SHALL REPAIR ANY DAMAGE DONE TO EXISTING DRIVEWAYS OR OTHER IMPROVEMENTS AT NO COST TO OWNER.
- 3.- VIDEO OF EXISTING SITE CONDITION IS RECOMMENDED PRIOR TO CONSTRUCTION START.
- 4.- SEE SHEET B0-0.3 FOR DETAILS.
- 5.- CONTRACTOR TO PLACE TEMPORARY TABS ALONG EXISTING CENTERLINE AND EDGELINE STRIPING FOR STRIPING.
- 6.- CONTRACTOR TO PROVIDE DAILY QUANTITIES OF ASPHALT AND AGGREGETE TO VERIFY APPLICATION RATE.



*David M. Young Jr.*  
 THE SEAL APPEARING ON THIS DOCUMENT WAS AUTHORIZED BY DAVID M. YOUNG, JR., P.E. 68273 ON OCTOBER 29, 2025

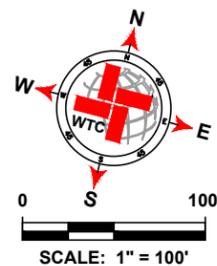

LEGEND	
	EXISTING CENTER LINE
	EXISTING END OF PAVEMENT
	EXISTING CONCRETE
	SEAL COAT AREA
	POTHOLE REPAIR (AS NOTED)
	EDGE PATCHING (AS NOTED)

E CR 85 QUANTITIES			
ITEM #	ITEM	QTY.	UNIT
1	SINGLE COURSE SEAL COAT (APPROX.)	6 366	SY
2	SOLID WHITE EDGE LINES	0	LF
3	DOUBLE SOLID YELLOW €	200	LF
4	SKIP YELLOW CENTER LINES	2 230	LF
5	POTHOLE REPAIR	0	SY
6	EDGE PATCHING	0	SY

**WTC**  
 ENGINEERS | SURVEYORS  
**West Texas Consultants, Inc.**  
 ENGINEERS PLANNERS SURVEYORS  
 405 S.W. 1st. Street | Andrews, TX 79714 |(432) 523-2181  
 TEXAS REGISTERED ENGINEERING FIRM F-2746  
 TEXAS REGISTERED SURVEYOR FIRM #100792-00

REVISION DESCRIPTION	REVISION	DATE

LOCATIONS OF UNDERGROUND UTILITIES ARE APPROXIMATE AND MAY NOT INCLUDE ALL UNDERGROUND UTILITIES PRESENT. CONTRACTOR SHALL VERIFY THE LOCATIONS OF ALL UTILITY CROSSINGS BEFORE EXCAVATION OF ROADWAY.  
 CONTRACTOR SHALL NOTIFY PROPERTY OWNERS AND RESIDENTS A MINIMUM OF 48 HOURS IN ADVANCE OF CONSTRUCTION ACTIVITIES ON OR IN THE VICINITY OF THEIR PROPERTY.

Before You Dig Anywhere In Texas  
 STOP! CALL 1-800-245-4545  
 TOLL-FREE OSHA RULE 1926.651  
 REQUIRES PREVIOUS NOTIFICATION  
 TEXAS ONE CALL SYSTEM

**MIDLAND COUNTY, TEXAS**  
 2026 MIDLAND PAVEMENT MAINTENANCE PROJECT  
**ALTERNATIVE 2**  
 PRECINCT 2  
 E CR 85 (STA: 0+00 - 24+79)

DESIGN	DRAWN	DATE	PROJECT NO.	SCALE	REVISION	SHEET #
J.C.T.	I.R.	10/25/25	56750	1" = 100'	0	B2-18.0


PLAT: X:\PROJECTS\ENGINEERING\SURVEY\2025\MIDLAND\AND COUNTY ROAD MAINT. PROGRAM\2026\DRAWINGS\987654321\ACMP\_2026\_GIBSUE.ECT 2.0 LAYOUT.PLT, BS: 18.00, E: CR 10/29/2025, 4:13 PM, EDGAR ROSS

N CR 1125




NOTES:

- 1.- CONTRACTOR TO AVOID DAMAGING EXISTING DRIVEWAYS MAILBOXES AND OTHER IMPROVEMENTS. LOCATIONS SHOWN ABOVE ARE APPROXIMATE AND CONTRACTOR SHOULD VERIFY LOCATIONS PRIOR TO BIDDING AND CONSTRUCTION.
- 2.- CONTRACTOR SHALL REPAIR ANY DAMAGE DONE TO EXISTING DRIVEWAYS OR OTHER IMPROVEMENTS AT NO COST TO OWNER.
- 3.- VIDEO OF EXISTING SITE CONDITION IS RECOMENDED PRIOR TO CONSTRUCTION START.
- 4.- SEE SHEET B0-0.3 FOR DETAILS.
- 5.- CONTRACTOR TO PLACE TEMPORARY TABS ALONG EXISTING CENTERLINE AND EDGELINE STRIPING FOR STRIPING.
- 6.- CONTRACTOR TO PROVIDE DAILY QUANTITIES OF ASPHALT AND AGGREGETE TO VERIFY APPLICATION RATE.

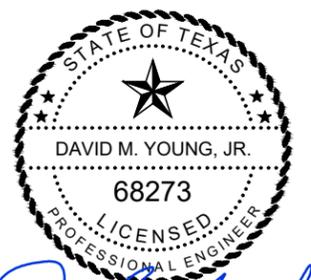

*David M. Young, Jr.*  
 THE SEAL APPEARING ON THIS DOCUMENT WAS AUTHORIZED BY DAVID M. YOUNG, JR., P.E. 68273 ON OCTOBER 29, 2025

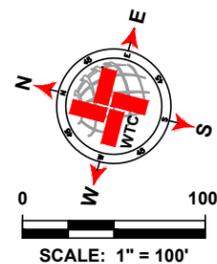

LEGEND	
	EXISTING CENTER LINE
	EXISTING END OF PAVEMENT
	EXISTING CONCRETE
	SEAL COAT AREA
	POTHOLE REPAIR (AS NOTED)
	EDGE PATCHING (AS NOTED)

N CR 1125 QUANTITIES				
ITEM #	ITEM	QTY.	UNIT	
1	SINGLE COURSE SEAL COAT (APPROX.)	3 280	SY	
2	SOLID WHITE EDGE LINES	1 816	LF	
3	DOUBLE SOLID YELLOW ¶	100	LF	
4	SKIP YELLOW CENTER LINES	777	LF	
5	POTHOLE REPAIR	0	SY	
6	EDGE PATCHING	0	SY	

**WTC**  
 ENGINEERS | SURVEYORS  
**West Texas Consultants, Inc.**  
 ENGINEERS PLANNERS SURVEYORS  
 405 S.W. 1st. Street | Andrews, TX 79714 |(432) 523-2181  
 TEXAS REGISTERED ENGINEERING FIRM F-2746  
 TEXAS REGISTERED SURVEYOR FIRM #100792-00

REVISION DESCRIPTION	REVISION	DATE


LOCATIONS OF UNDERGROUND UTILITIES ARE APPROXIMATE AND MAY NOT INCLUDE ALL UNDERGROUND UTILITIES PRESENT. CONTRACTOR SHALL VERIFY THE LOCATIONS OF ALL UTILITY CROSSINGS BEFORE EXCAVATION OF ROADWAY.  
 CONTRACTOR SHALL NOTIFY PROPERTY OWNERS AND RESIDENTS A MINIMUM OF 48 HOURS IN ADVANCE OF CONSTRUCTION ACTIVITIES ON OR IN THE VICINITY OF THEIR PROPERTY.

Before You Dig Anywhere In Texas STOP! CALL 1-800-245-4545  
 TOLL-FREE OSHA RULE 1926.651 REQUIRES PREVIOUS NOTIFICATION TEXAS ONE CALL SYSTEM

MIDLAND COUNTY, TEXAS						
2026 MIDLAND PAVEMENT MAINTENANCE PROJECT ALTERNATIVE 2 PRECINCT 2						
N CR 1125 (STA: 0+00 - 9+02)						
DESIGN	DRAWN	DATE	PROJECT NO.	SCALE	REVISION	SHEET #
J.C.T.	I.R.	10/25/25	56750	1" = 100'	0	B2-19.0


PLAT: K:\PROJECTS\ENGINEERING & SURVEYING\TEXAS\AMERLAND\AMERLAND COUNTY ROAD MAIN\_PROGRAM\2025\DRAWINGS\987654321.MXD; 2025; 08/28/2025 10:25:41 AM; 11/19/2025 4:11 PM; EDC\BAM\B03

**S CR 1115**

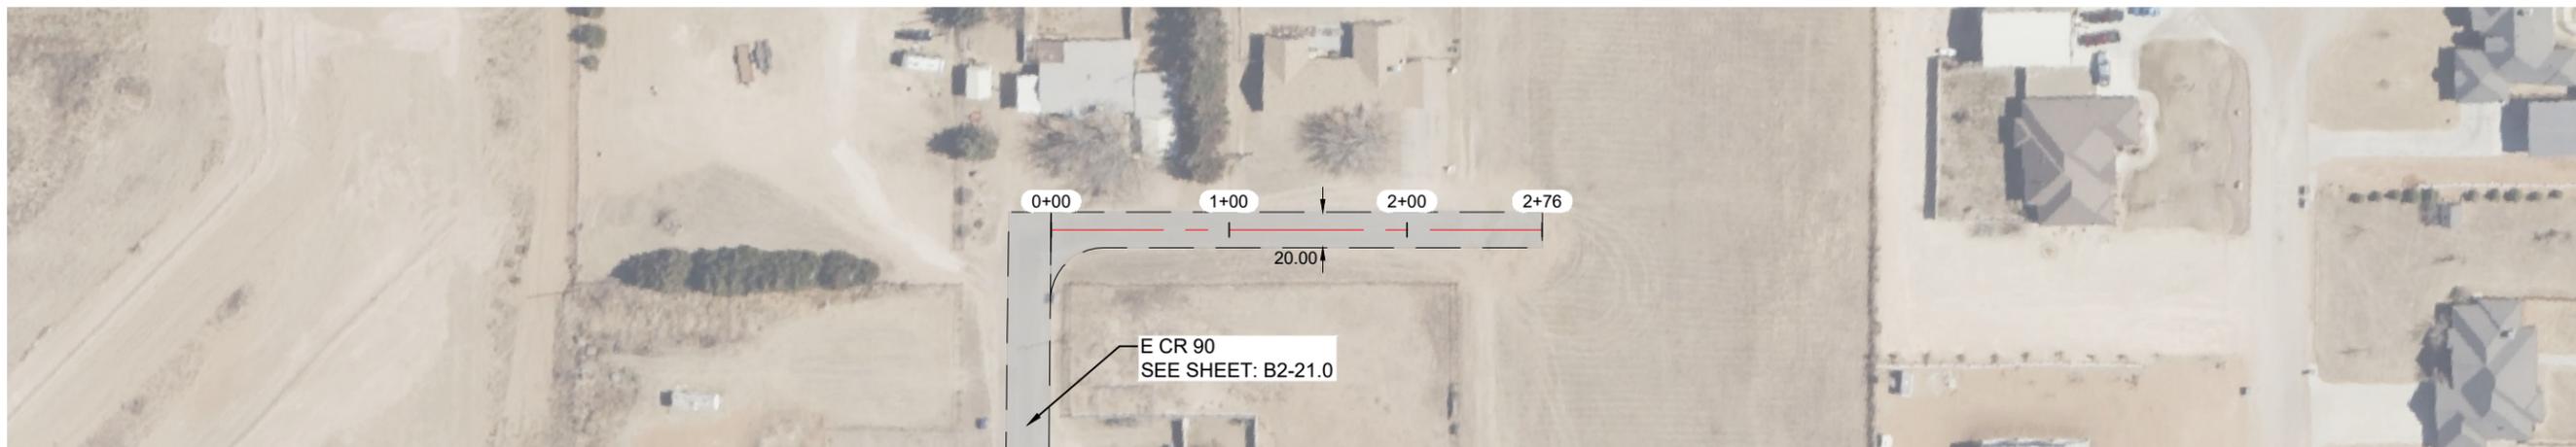


**NOTES:**

- 1.- CONTRACTOR TO AVOID DAMAGING EXISTING DRIVEWAYS MAILBOXES AND OTHER IMPROVEMENTS. LOCATIONS SHOWN ABOVE ARE APPROXIMATE AND CONTRACTOR SHOULD VERIFY LOCATIONS PRIOR TO BIDDING AND CONSTRUCTION.
- 2.- CONTRACTOR SHALL REPAIR ANY DAMAGE DONE TO EXISTING DRIVEWAYS OR OTHER IMPROVEMENTS AT NO COST TO OWNER.
- 3.- VIDEO OF EXISTING SITE CONDITION IS RECOMENDED PRIOR TO CONSTRUCTION START.
- 4.- SEE SHEET B0-0.3 FOR DETAILS.
- 5.- CONTRACTOR TO PLACE TEMPORARY TABS ALONG EXISTING CENTERLINE AND EDGELINE STRIPING FOR STRIPING.
- 6.- CONTRACTOR TO PROVIDE DAILY QUANTITIES OF ASPHALT AND AGGREGETE TO VERIFY APPLICATION RATE.

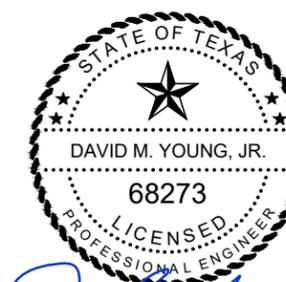

*David M. Young Jr.*  
 THE SEAL APPEARING ON THIS DOCUMENT WAS AUTHORIZED BY DAVID M. YOUNG, JR., P.E. 68273 ON OCTOBER 29, 2025

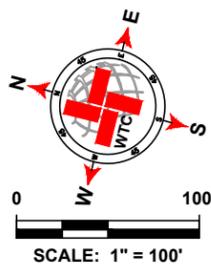

LEGEND	
	EXISTING CENTER LINE
	EXISTING END OF PAVEMENT
	EXISTING CONCRETE
	SEAL COAT AREA
	POTHOLE REPAIR (AS NOTED)
	EDGE PATCHING (AS NOTED)

S CR 1115 QUANTITIES			
ITEM #	ITEM	QTY.	UNIT
1	SINGLE COURSE SEAL COAT (APPROX.)	634	SY
2	SOLID WHITE EDGE LINES	0	LF
3	DOUBLE SOLID YELLOW CL	0	LF
4	SKIP YELLOW CENTER LINES	0	LF
5	POTHOLE REPAIR	0	SY
6	EDGE PATCHING	0	SY

**WTC**  
 ENGINEERS | SURVEYORS  
**West Texas Consultants, Inc.**  
 ENGINEERS PLANNERS SURVEYORS  
 405 S.W. 1st. Street | Andrews, TX 79714 |(432) 523-2181  
 TEXAS REGISTERED ENGINEERING FIRM F-2746  
 TEXAS REGISTERED SURVEYOR FIRM #100792-00

REVISION DESCRIPTION	REVISION	DATE

LOCATIONS OF UNDERGROUND UTILITIES ARE APPROXIMATE AND MAY NOT INCLUDE ALL UNDERGROUND UTILITIES PRESENT. CONTRACTOR SHALL VERIFY THE LOCATIONS OF ALL UTILITY CROSSINGS BEFORE EXCAVATION OF ROADWAY.  
 CONTRACTOR SHALL NOTIFY PROPERTY OWNERS AND RESIDENTS A MINIMUM OF 48 HOURS IN ADVANCE OF CONSTRUCTION ACTIVITIES ON OR IN THE VICINITY OF THEIR PROPERTY.


Before You Dig Anywhere In Texas  
 STOP! CALL 1-800-245-4545  
 TOLL-FREE OSHA RULE 1926.651  
 REQUIRES PREVIOUS NOTIFICATION  
 TEXAS ONE CALL SYSTEM

MIDLAND COUNTY, TEXAS						
2026 MIDLAND PAVEMENT MAINTENANCE PROJECT ALTERNATIVE 2 PRECINCT 2 S CR 1115 (STA: 0+00 - 2+76)						
DESIGN	DRAWN	DATE	PROJECT NO.	SCALE	REVISION	SHEET #
J.C.T.	I.R.	10/25/25	56750	1" = 100'	0	B2-20.0


PLAT: X:\PROJECTS\ENGINEERING & SURVEYING\2025\MIDLAND\2026 MIDLAND COUNTY ROAD MAINT. PROGRAM\2026\DRAWINGS\987654321.DWG (PLOT) DATE: 10/29/2025 4:13 PM, EDGAR.BOK



**N CR 1120**

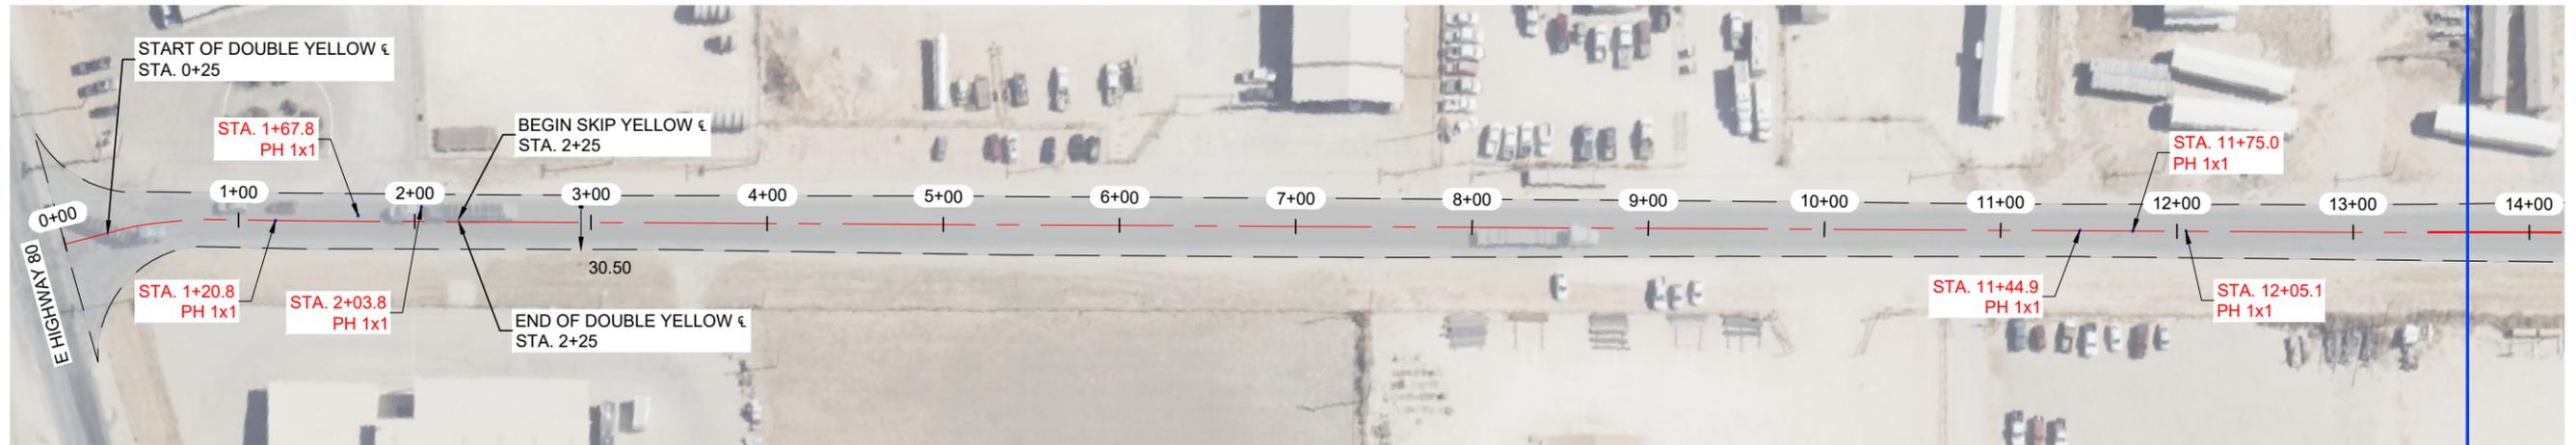


**N CR 1120**

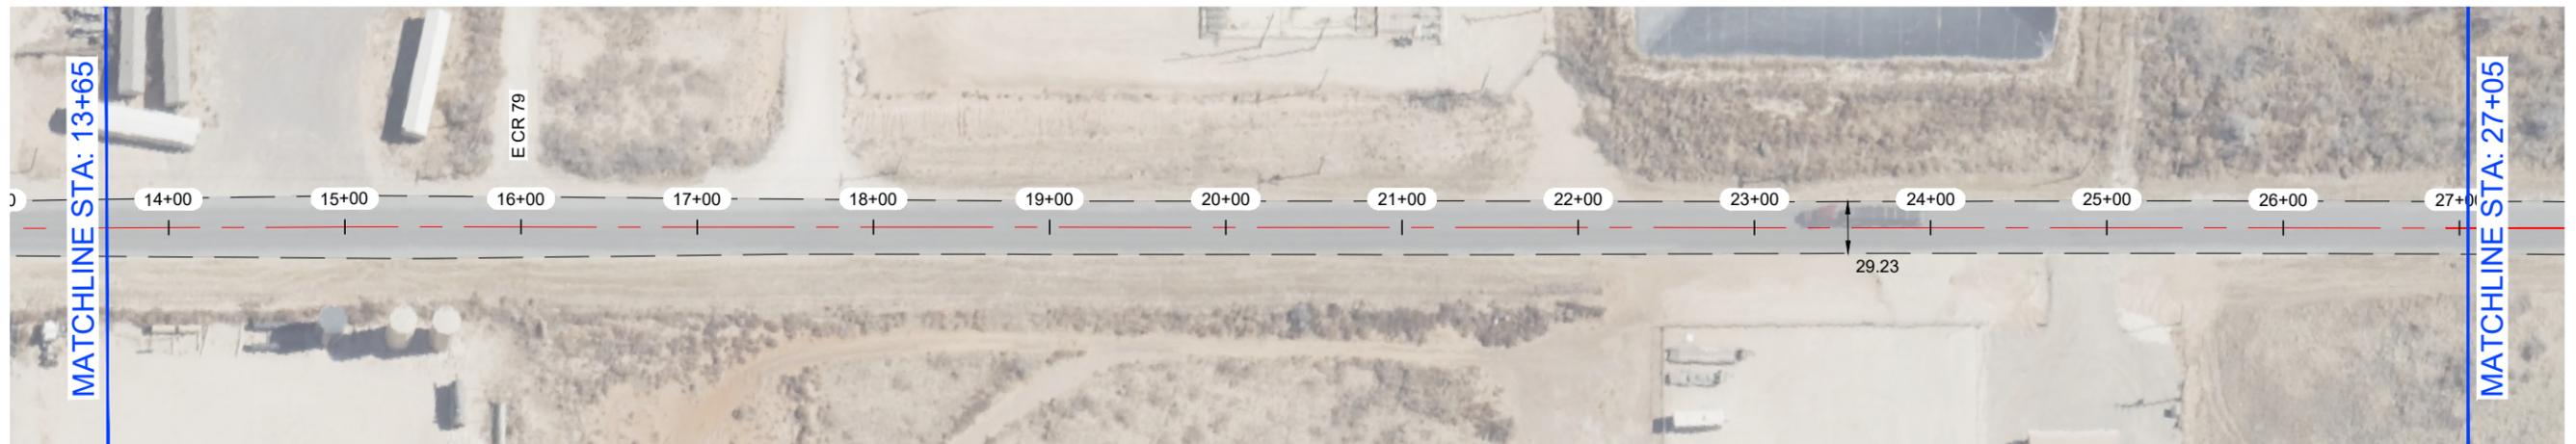


**NOTES:**

- 1.- CONTRACTOR TO AVOID DAMAGING EXISTING DRIVEWAYS MAILBOXES AND OTHER IMPROVEMENTS. LOCATIONS SHOWN ABOVE ARE APPROXIMATE AND CONTRACTOR SHOULD VERIFY LOCATIONS PRIOR TO BIDDING AND CONSTRUCTION.
- 2.- CONTRACTOR SHALL REPAIR ANY DAMAGE DONE TO EXISTING DRIVEWAYS OR OTHER IMPROVEMENTS AT NO COST TO OWNER.
- 3.- VIDEO OF EXISTING SITE CONDITION IS RECOMMENDED PRIOR TO CONSTRUCTION START.
- 4.- SEE SHEET B0-0.3 FOR DETAILS.
- 5.- CONTRACTOR TO PLACE TEMPORARY TABS ALONG EXISTING CENTERLINE AND EDGELINE STRIPING FOR STRIPING.
- 6.- CONTRACTOR TO PROVIDE DAILY QUANTITIES OF ASPHALT AND AGGREGETE TO VERIFY APPLICATION RATE.

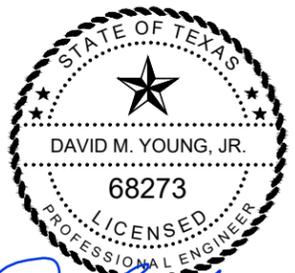

THE SEAL APPEARING ON THIS DOCUMENT WAS AUTHORIZED BY DAVID M. YOUNG, JR., P.E. 68273 ON OCTOBER 29, 2025

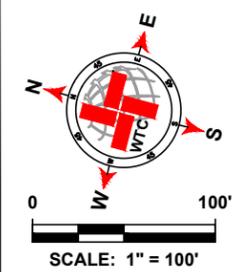

LEGEND	
	EXISTING CENTER LINE
	EXISTING END OF PAVEMENT
	EXISTING CONCRETE
	SEAL COAT AREA
	POTHOLE REPAIR (AS NOTED)
	EDGE PATCHING (AS NOTED)

N CR 1120 QUANTITIES				
ITEM #	ITEM	QTY.	UNIT	
1	SINGLE COURSE SEAL COAT (APPROX.)	29 212	SY	
2	SOLID WHITE EDGE LINES	16 281	SY	
3	DOUBLE SOLID YELLOW	1 880	LF	
4	SKIP YELLOW CENTER LINES	6 090	LF	
5	SOLID YELLOW LINES	320	LF	
6	POTHOLE REPAIR	1.1	LF	
7	EDGE PATCHING	0	SY	

**WTC**  
ENGINEERS | SURVEYORS

West Texas Consultants, Inc.  
ENGINEERS PLANNERS SURVEYORS  
405 S.W. 1st Street | Andrews, TX 79714 |(432) 523-2181  
TEXAS REGISTERED ENGINEERING FIRM F-2746  
TEXAS REGISTERED SURVEYOR FIRM #100792-00

REVISION DESCRIPTION	REVISION	DATE

LOCATIONS OF UNDERGROUND UTILITIES ARE APPROXIMATE AND MAY NOT INCLUDE ALL UNDERGROUND UTILITIES PRESENT. CONTRACTOR SHALL VERIFY THE LOCATIONS OF ALL UTILITY CROSSINGS BEFORE EXCAVATION OF ROADWAY.

CONTRACTOR SHALL NOTIFY PROPERTY OWNERS AND RESIDENTS A MINIMUM OF 48 HOURS IN ADVANCE OF CONSTRUCTION ACTIVITIES ON OR IN THE VICINITY OF THEIR PROPERTY.

Before You Dig Anywhere In Texas  
STOP! CALL 1-800-245-4545

TOLL-FREE OSHA RULE 1926.651  
REQUIRES PREVIOUS NOTIFICATION  
TEXAS ONE CALL SYSTEM

**MIDLAND COUNTY, TEXAS**

2026 MIDLAND PAVEMENT MAINTENANCE PROJECT  
PRECINCT 2  
N CR 1120 (STA: 0+00 - 27+05)


DESIGN	DRAWN	DATE	PROJECT NO.	SCALE	REVISION	SHEET #
J.C.T.	I.R.	10/25/25	56750	1" = 100'	0	B2-22.0

PLAT. K. PROJECT ENGINEERING & SURVEYING TEXAS, MIDLAND COUNTY ROAD MAIN. PROGRAM 2026DRAWINGS 09/25/25. ACOMP. 2025. GINQUEL, PCT. 2.0 LAYOUT TAB. BS. 20.04. CR. 1.05. 10/25/2025. 4.14 PM. BCDRAW.003

N CR 1120



N CR 1120

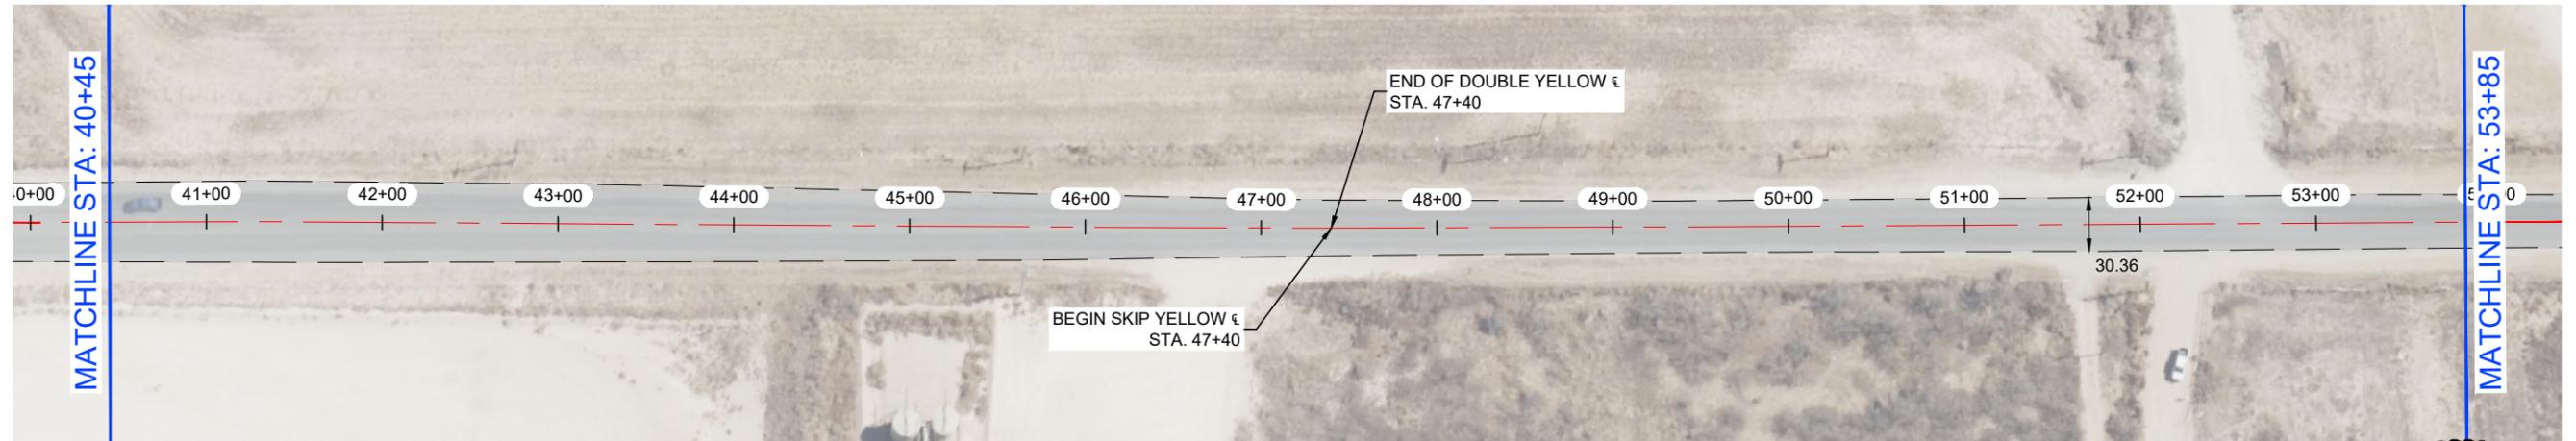


NOTES:

- 1.- CONTRACTOR TO AVOID DAMAGING EXISTING DRIVEWAYS MAILBOXES AND OTHER IMPROVEMENTS. LOCATIONS SHOWN ABOVE ARE APPROXIMATE AND CONTRACTOR SHOULD VERIFY LOCATIONS PRIOR TO BIDDING AND CONSTRUCTION.
- 2.- CONTRACTOR SHALL REPAIR ANY DAMAGE DONE TO EXISTING DRIVEWAYS OR OTHER IMPROVEMENTS AT NO COST TO OWNER.
- 3.- VIDEO OF EXISTING SITE CONDITION IS RECOMMENDED PRIOR TO CONSTRUCTION START.
- 4.- SEE SHEET B0-0.3 FOR DETAILS.
- 5.- CONTRACTOR TO PLACE TEMPORARY TABS ALONG EXISTING CENTERLINE AND EDGELINE STRIPING FOR STRIPING.
- 6.- CONTRACTOR TO PROVIDE DAILY QUANTITIES OF ASPHALT AND AGGREGETE TO VERIFY APPLICATION RATE.



THE SEAL APPEARING ON THIS DOCUMENT WAS AUTHORIZED BY DAVID M. YOUNG, JR., P.E. 68273 ON OCTOBER 29, 2025

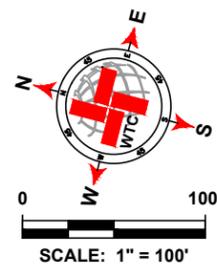

LEGEND	
	EXISTING CENTER LINE
	EXISTING END OF PAVEMENT
	EXISTING CONCRETE
	SEAL COAT AREA
	POTHOLE REPAIR (AS NOTED)
	EDGE PATCHING (AS NOTED)

N CR 1120 QUANTITIES			
ITEM #	ITEM	QTY.	UNIT
1	SINGLE COURSE SEAL COAT (APPROX.)	SEE B2-22.0	SY
2	SOLID WHITE EDGE LINES		LF
3	DOUBLE SOLID YELLOW ¶		LF
4	SKIP YELLOW CENTER LINES		LF
5	POTHOLE REPAIR		SY
6	EDGE PATCHING		SY

**WTC**  
ENGINEERS | SURVEYORS

West Texas Consultants, Inc.  
ENGINEERS PLANNERS SURVEYORS  
405 S.W. 1st. Street | Andrews, TX 79714 |(432) 523-2181  
TEXAS REGISTERED ENGINEERING FIRM F-2746  
TEXAS REGISTERED SURVEYOR FIRM #100792-00

REVISION DESCRIPTION	REVISION	DATE

LOCATIONS OF UNDERGROUND UTILITIES ARE APPROXIMATE AND MAY NOT INCLUDE ALL UNDERGROUND UTILITIES PRESENT. CONTRACTOR SHALL VERIFY THE LOCATIONS OF ALL UTILITY CROSSINGS BEFORE EXCAVATION OF ROADWAY.

CONTRACTOR SHALL NOTIFY PROPERTY OWNERS AND RESIDENTS A MINIMUM OF 48 HOURS IN ADVANCE OF CONSTRUCTION ACTIVITIES ON OR IN THE VICINITY OF THEIR PROPERTY.

Before You Dig Anywhere In Texas  
STOP! CALL 1-800-245-4545


TOLL-FREE OSHA RULE 1926.651  
REQUIRES PREVIOUS NOTIFICATION  
TEXAS ONE CALL SYSTEM

MIDLAND COUNTY, TEXAS						
2026 MIDLAND PAVEMENT MAINTENANCE PROJECT ALTERNATIVE 2 PRECINCT 2						
N CR 1120 (STA: 27+05 - 53+85)						
DESIGN	DRAWN	DATE	PROJECT NO.	SCALE	REVISION	SHEET #
J.C.T.	I.R.	10/25/25	56750	1" = 100'	0	B2-22.1

PLAT. X: PROJECT ENGINEERING & SURVEYING TEXAS MIDLAND COUNTY ROAD MAIN PROGRAM 2026 DRAWING 08705\_ACOMP\_2026\_GIMBLE\_PCT 2.0 LAYOUT TAB: B2-22.1 N CR 1120 10/25/2025 4:14 PM BCDWAR/BOC



**E CR 92**

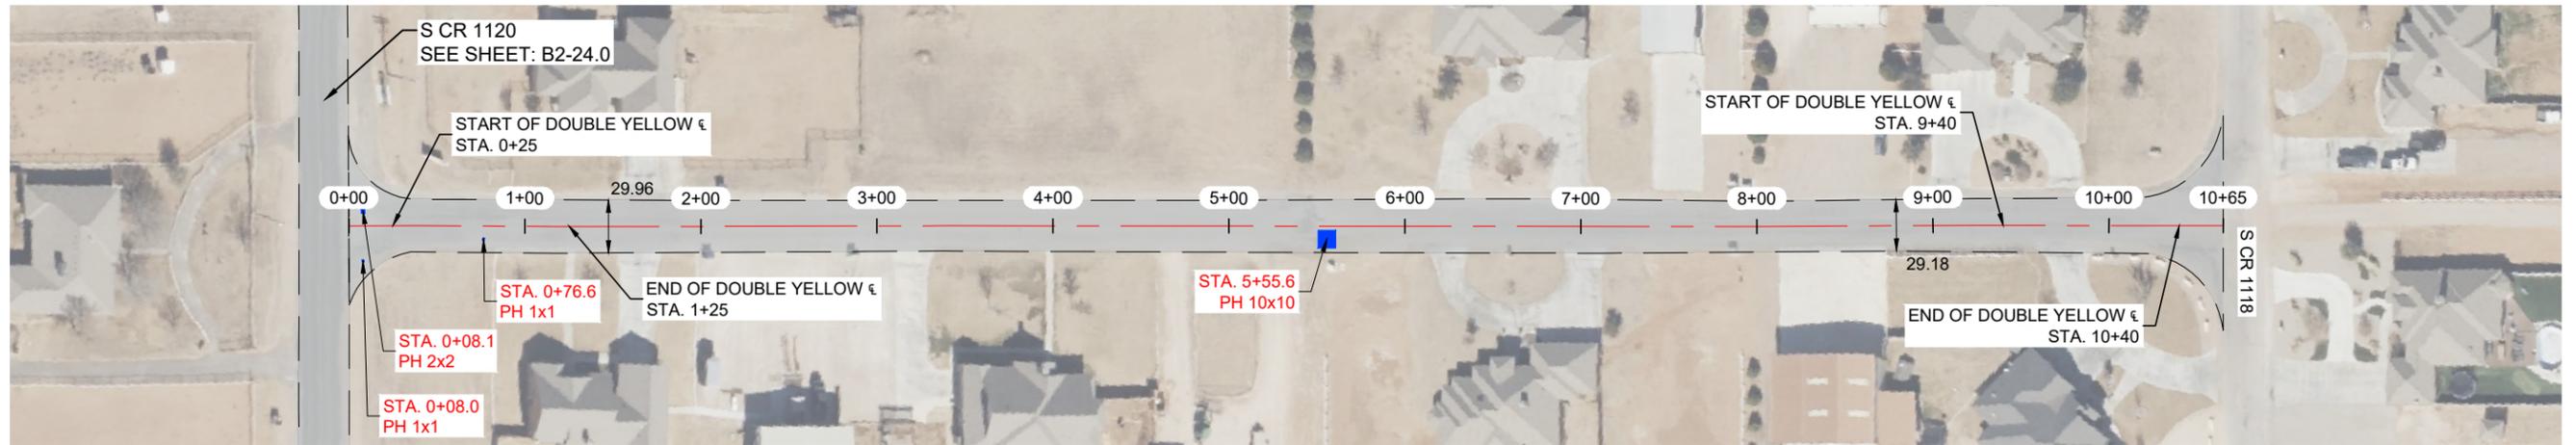


**NOTES:**

- 1.- CONTRACTOR TO AVOID DAMAGING EXISTING DRIVEWAYS MAILBOXES AND OTHER IMPROVEMENTS. LOCATIONS SHOWN ABOVE ARE APPROXIMATE AND CONTRACTOR SHOULD VERIFY LOCATIONS PRIOR TO BIDDING AND CONSTRUCTION.
- 2.- CONTRACTOR SHALL REPAIR ANY DAMAGE DONE TO EXISTING DRIVEWAYS OR OTHER IMPROVEMENTS AT NO COST TO OWNER.
- 3.- VIDEO OF EXISTING SITE CONDITION IS RECOMMENDED PRIOR TO CONSTRUCTION START.
- 4.- SEE SHEET B0-0.3 FOR DETAILS.
- 5.- CONTRACTOR TO PLACE TEMPORARY TABS ALONG EXISTING CENTERLINE AND EDGELINE STRIPING FOR STRIPING.
- 6.- CONTRACTOR TO PROVIDE DAILY QUANTITIES OF ASPHALT AND AGGREGETE TO VERIFY APPLICATION RATE.



THE SEAL APPEARING ON THIS DOCUMENT WAS AUTHORIZED BY DAVID M. YOUNG, JR., P.E. 68273 ON OCTOBER 29, 2025

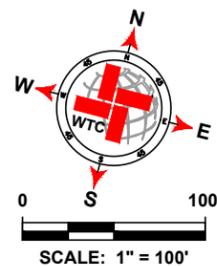

LEGEND	
	EXISTING CENTER LINE
	EXISTING END OF PAVEMENT
	EXISTING CONCRETE
	SEAL COAT AREA
	POTHOLE REPAIR (AS NOTED)
	EDGE PATCHING (AS NOTED)

E CR 92 QUANTITIES				
ITEM #	ITEM	QTY.	UNIT	
1	SINGLE COURSE SEAL COAT (APPROX.)	3 712	SY	
2	SOLID WHITE EDGE LINES	2 213	LF	
3	DOUBLE SOLID YELLOW CL	200	LF	
4	SKIP YELLOW CENTER LINES	815	LF	
5	POTHOLE REPAIR	11.8	SY	
6	EDGE PATCHING	0	SY	

**WTC**  
ENGINEERS | SURVEYORS

West Texas Consultants, Inc.  
ENGINEERS PLANNERS SURVEYORS  
405 S.W. 1st Street | Andrews, TX 79714 |(432) 523-2181  
TEXAS REGISTERED ENGINEERING FIRM F-2746  
TEXAS REGISTERED SURVEYOR FIRM #100792-00

REVISION DESCRIPTION	REVISION	DATE

LOCATIONS OF UNDERGROUND UTILITIES ARE APPROXIMATE AND MAY NOT INCLUDE ALL UNDERGROUND UTILITIES PRESENT. CONTRACTOR SHALL VERIFY THE LOCATIONS OF ALL UTILITY CROSSINGS BEFORE EXCAVATION OF ROADWAY.

CONTRACTOR SHALL NOTIFY PROPERTY OWNERS AND RESIDENTS A MINIMUM OF 48 HOURS IN ADVANCE OF CONSTRUCTION ACTIVITIES ON OR IN THE VICINITY OF THEIR PROPERTY.

Before You Dig Anywhere In Texas  
STOP! CALL 1-800-245-4545

TOLL-FREE OSHA RULE 1926.651  
REQUIRES PREVIOUS NOTIFICATION  
TEXAS ONE CALL SYSTEM

MIDLAND COUNTY, TEXAS						
2026 MIDLAND PAVEMENT MAINTENANCE PROJECT						
ALTERNATIVE 2						
PRECINCT 2						
E CR 92 (STA: 0+00 - 10+65)						
DESIGN	DRAWN	DATE	PROJECT NO.	SCALE	REVISION	SHEET #
J.C.T.	I.R.	10/25/25	56750	1" = 100'	0	B2-23.0

PLAT: X:\PROJECTS\ENGINEERING & SURVEYING\2025\MIDLAND\2025\MIDLAND COUNTY ROAD MAINT. PROGRAM\2025\DRAWINGS\92\92-23.0.DWG DATE: 10/29/2025 4:14 PM EDDAR RIOS



**E CR 93**




**NOTES:**

- 1.- CONTRACTOR TO AVOID DAMAGING EXISTING DRIVEWAYS MAILBOXES AND OTHER IMPROVEMENTS. LOCATIONS SHOWN ABOVE ARE APPROXIMATE AND CONTRACTOR SHOULD VERIFY LOCATIONS PRIOR TO BIDDING AND CONSTRUCTION.
- 2.- CONTRACTOR SHALL REPAIR ANY DAMAGE DONE TO EXISTING DRIVEWAYS OR OTHER IMPROVEMENTS AT NO COST TO OWNER.
- 3.- VIDEO OF EXISTING SITE CONDITION IS RECOMMENDED PRIOR TO CONSTRUCTION START.
- 4.- SEE SHEET B0-0.3 FOR DETAILS.
- 5.- CONTRACTOR TO PLACE TEMPORARY TABS ALONG EXISTING CENTERLINE AND EDGELINE STRIPING FOR STRIPING.
- 6.- CONTRACTOR TO PROVIDE DAILY QUANTITIES OF ASPHALT AND AGGREGETE TO VERIFY APPLICATION RATE.



*David M. Young, Jr.*  
 THE SEAL APPEARING ON THIS DOCUMENT WAS AUTHORIZED BY DAVID M. YOUNG, JR., P.E. 68273 ON OCTOBER 29, 2025

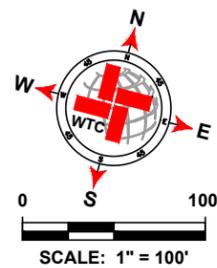

LEGEND	
	EXISTING CENTER LINE
	EXISTING END OF PAVEMENT
	EXISTING CONCRETE
	SEAL COAT AREA
	POTHOLE REPAIR (AS NOTED)
	EDGE PATCHING (AS NOTED)

E CR 93 QUANTITIES			
ITEM #	ITEM	QTY.	UNIT
1	SINGLE COURSE SEAL COAT (APPROX.)	3 650	SY
2	SOLID WHITE EDGE LINES	0	LF
3	DOUBLE SOLID YELLOW ¶	0	LF
4	SKIP YELLOW CENTER LINES	730	LF
5	POTHOLE REPAIR	0	SY
6	EDGE PATCHING	0	SY

**WTC**  
 ENGINEERS | SURVEYORS  
**West Texas Consultants, Inc.**  
 ENGINEERS PLANNERS SURVEYORS  
 405 S.W. 1st Street | Andrews, TX 79714 |(432) 523-2181  
 TEXAS REGISTERED ENGINEERING FIRM F-2746  
 TEXAS REGISTERED SURVEYOR FIRM #100792-00

REVISION DESCRIPTION	REVISION	DATE

LOCATIONS OF UNDERGROUND UTILITIES ARE APPROXIMATE AND MAY NOT INCLUDE ALL UNDERGROUND UTILITIES PRESENT. CONTRACTOR SHALL VERIFY THE LOCATIONS OF ALL UTILITY CROSSINGS BEFORE EXCAVATION OF ROADWAY.  
 CONTRACTOR SHALL NOTIFY PROPERTY OWNERS AND RESIDENTS A MINIMUM OF 48 HOURS IN ADVANCE OF CONSTRUCTION ACTIVITIES ON OR IN THE VICINITY OF THEIR PROPERTY.


Before You Dig Anywhere In Texas  
 STOP! CALL 1-800-245-4545  
 TOLL-FREE OSHA RULE 1926.651  
 REQUIRES PREVIOUS NOTIFICATION  
 TEXAS ONE CALL SYSTEM

**MIDLAND COUNTY, TEXAS**  
 2026 MIDLAND PAVEMENT MAINTENANCE PROJECT  
 ALTERNATIVE 2  
 PRECINCT 2  
 E CR 93 (STA: 0+00 - 8+92)

DESIGN	DRAWN	DATE	PROJECT NO.	SCALE	REVISION	SHEET #
J.C.T.	I.R.	10/25/25	56750	1" = 100'	0	B2-25.0

PLAT: X:\PROJECTS\ENGINEERING\SURVEYING\TEXAS\MIDLAND\COUNTY ROAD MAINT. PROGRAM\2026\DRAWINGS\93\93A.MXD, 2025, 10/25/25, 11:41 AM, 11/25/2025, 4:14 PM, EDGAR RIOS

**S CR 1117 -1**

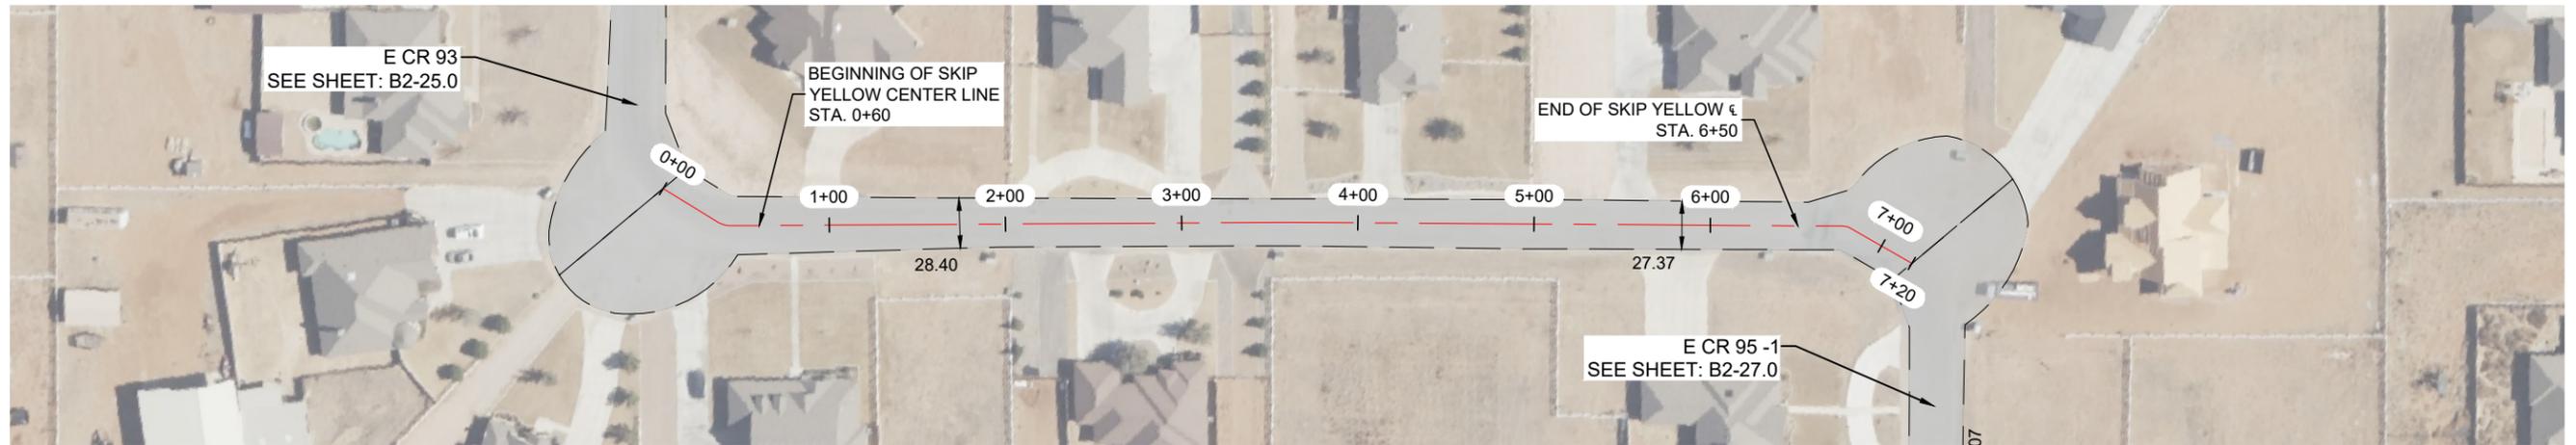


**NOTES:**

- 1.- CONTRACTOR TO AVOID DAMAGING EXISTING DRIVEWAYS MAILBOXES AND OTHER IMPROVEMENTS. LOCATIONS SHOWN ABOVE ARE APPROXIMATE AND CONTRACTOR SHOULD VERIFY LOCATIONS PRIOR TO BIDDING AND CONSTRUCTION.
- 2.- CONTRACTOR SHALL REPAIR ANY DAMAGE DONE TO EXISTING DRIVEWAYS OR OTHER IMPROVEMENTS AT NO COST TO OWNER.
- 3.- VIDEO OF EXISTING SITE CONDITION IS RECOMENDED PRIOR TO CONSTRUCTION START.
- 4.- SEE SHEET B0-0.3 FOR DETAILS.
- 5.- CONTRACTOR TO PLACE TEMPORARY TABS ALONG EXISTING CENTERLINE AND EDGELINE STRIPING FOR STRIPING.
- 6.- CONTRACTOR TO PROVIDE DAILY QUANTITIES OF ASPHALT AND AGGREGETE TO VERIFY APPLICATION RATE.



THE SEAL APPEARING ON THIS DOCUMENT WAS AUTHORIZED BY DAVID M. YOUNG, JR., P.E. 68273 ON OCTOBER 29, 2025

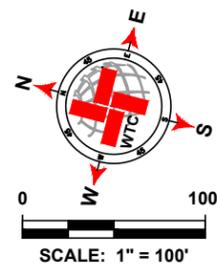

LEGEND	
	EXISTING CENTER LINE
	EXISTING END OF PAVEMENT
	EXISTING CONCRETE
	SEAL COAT AREA
	POTHOLE REPAIR (AS NOTED)
	EDGE PATCHING (AS NOTED)

S CR 1117 -1 QUANTITIES			
ITEM #	ITEM	QTY.	UNIT
1	SINGLE COURSE SEAL COAT (APPROX.)	3 039	SY
2	SOLID WHITE EDGE LINES	0	LF
3	DOUBLE SOLID YELLOW ¶	0	LF
4	SKIP YELLOW CENTER LINES	590	LF
5	POTHOLE REPAIR	0	SY
6	EDGE PATCHING	0	SY

**WTC**  
ENGINEERS | SURVEYORS

West Texas Consultants, Inc.  
ENGINEERS PLANNERS SURVEYORS  
405 S.W. 1st Street | Andrews, TX 79714 |(432) 523-2181  
TEXAS REGISTERED ENGINEERING FIRM F-2746  
TEXAS REGISTERED SURVEYOR FIRM #100792-00

REVISION DESCRIPTION	REVISION	DATE

LOCATIONS OF UNDERGROUND UTILITIES ARE APPROXIMATE AND MAY NOT INCLUDE ALL UNDERGROUND UTILITIES PRESENT. CONTRACTOR SHALL VERIFY THE LOCATIONS OF ALL UTILITY CROSSINGS BEFORE EXCAVATION OF ROADWAY.

CONTRACTOR SHALL NOTIFY PROPERTY OWNERS AND RESIDENTS A MINIMUM OF 48 HOURS IN ADVANCE OF CONSTRUCTION ACTIVITIES ON OR IN THE VICINITY OF THEIR PROPERTY.


Before You Dig Anywhere In Texas  
STOP! CALL 1-800-245-4545

TOLL-FREE OSHA RULE 1926.651  
REQUIRES PREVIOUS NOTIFICATION  
TEXAS ONE CALL SYSTEM

MIDLAND COUNTY, TEXAS						
2026 MIDLAND PAVEMENT MAINTENANCE PROJECT						
ALTERNATIVE 2						
PRECINCT 2						
S CR 1117 -1 (STA: 0+00 - 7+20)						
DESIGN	DRAWN	DATE	PROJECT NO.	SCALE	REVISION	SHEET #
J.C.T.	I.R.	10/25/25	56750	1" = 100'	0	B2-26.0

PLAT: X:\PROJECTS\ENGINEERING & SURVEYING\2025\2025 MIDLAND COUNTY ROAD MAINT. PROGRAM\2025\DRAWINGS\9755\_ACOMP\_2025\_GNBLUE\_PCT2\_01\LAYOUT\TAB\_B2-26.05\_S CR 1117 -1\_10/29/25\_414.MXD

**E CR 95 -1**

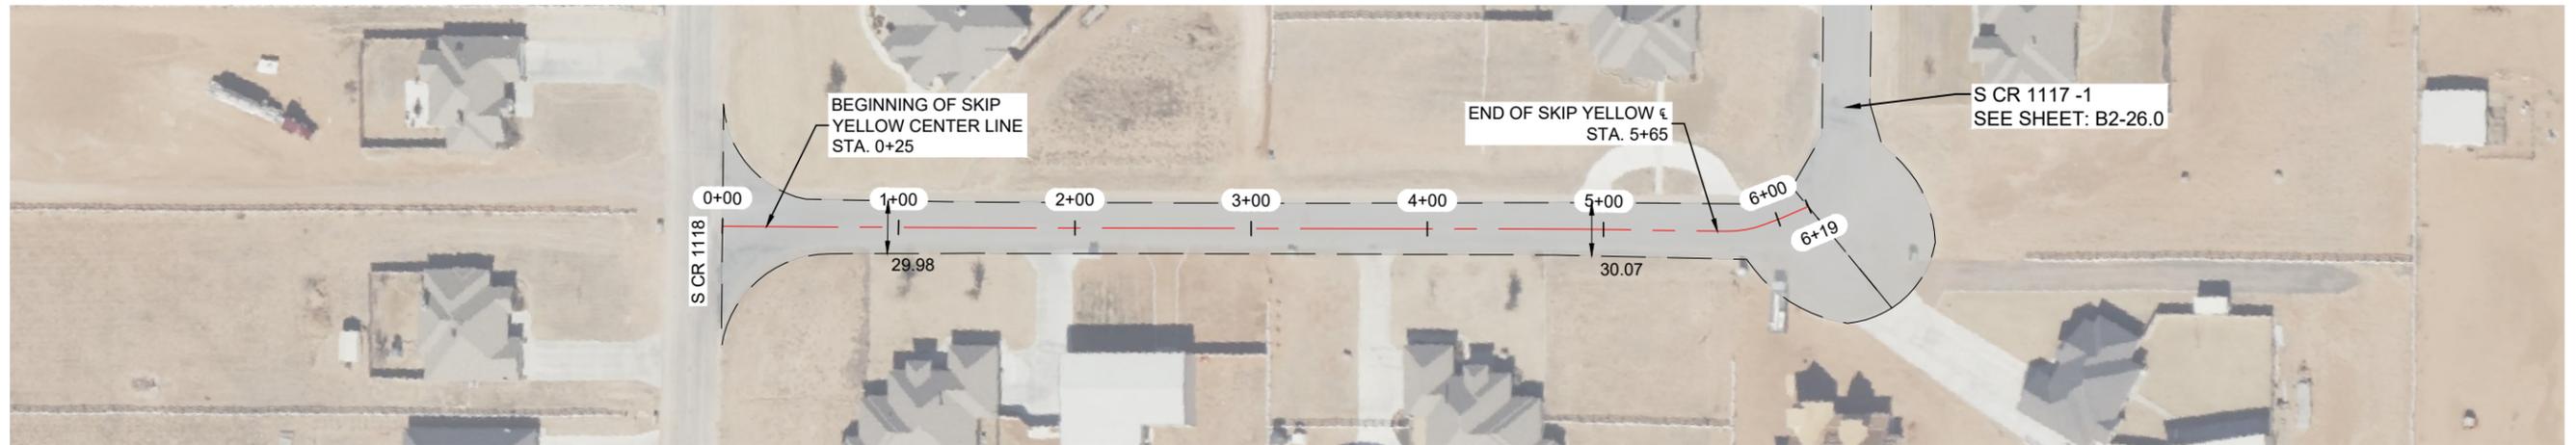


**NOTES:**

- 1.- CONTRACTOR TO AVOID DAMAGING EXISTING DRIVEWAYS MAILBOXES AND OTHER IMPROVEMENTS. LOCATIONS SHOWN ABOVE ARE APPROXIMATE AND CONTRACTOR SHOULD VERIFY LOCATIONS PRIOR TO BIDDING AND CONSTRUCTION.
- 2.- CONTRACTOR SHALL REPAIR ANY DAMAGE DONE TO EXISTING DRIVEWAYS OR OTHER IMPROVEMENTS AT NO COST TO OWNER.
- 3.- VIDEO OF EXISTING SITE CONDITION IS RECOMENDED PRIOR TO CONSTRUCTION START.
- 4.- SEE SHEET B0-0.3 FOR DETAILS.
- 5.- CONTRACTOR TO PLACE TEMPORARY TABS ALONG EXISTING CENTERLINE AND EDGELINE STRIPING FOR STRIPING.
- 6.- CONTRACTOR TO PROVIDE DAILY QUANTITIES OF ASPHALT AND AGGREGETE TO VERIFY APPLICATION RATE.



THE SEAL APPEARING ON THIS DOCUMENT WAS AUTHORIZED BY DAVID M. YOUNG, JR., P.E. 68273 ON OCTOBER 29, 2025

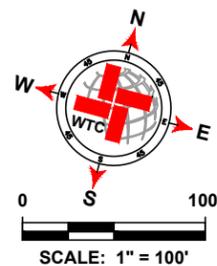

LEGEND	
	EXISTING CENTER LINE
	EXISTING END OF PAVEMENT
	EXISTING CONCRETE
	SEAL COAT AREA
	POTHOLE REPAIR (AS NOTED)
	EDGE PATCHING (AS NOTED)

E CR 95 -1 QUANTITIES			
ITEM #	ITEM	QTY.	UNIT
1	SINGLE COURSE SEAL COAT (APPROX.)	2 463	SY
2	SOLID WHITE EDGE LINES	0	LF
3	DOUBLE SOLID YELLOW ¶	0	LF
4	SKIP YELLOW CENTER LINES	540	LF
5	POTHOLE REPAIR	0	SY
6	EDGE PATCHING	0	SY

**WTC**  
ENGINEERS | SURVEYORS

West Texas Consultants, Inc.  
ENGINEERS PLANNERS SURVEYORS  
405 S.W. 1st. Street | Andrews, TX 79714 |(432) 523-2181  
TEXAS REGISTERED ENGINEERING FIRM F-2746  
TEXAS REGISTERED SURVEYOR FIRM #100792-00

REVISION DESCRIPTION	REVISION	DATE

LOCATIONS OF UNDERGROUND UTILITIES ARE APPROXIMATE AND MAY NOT INCLUDE ALL UNDERGROUND UTILITIES PRESENT. CONTRACTOR SHALL VERIFY THE LOCATIONS OF ALL UTILITY CROSSINGS BEFORE EXCAVATION OF ROADWAY.

CONTRACTOR SHALL NOTIFY PROPERTY OWNERS AND RESIDENTS A MINIMUM OF 48 HOURS IN ADVANCE OF CONSTRUCTION ACTIVITIES ON OR IN THE VICINITY OF THEIR PROPERTY.

Before You Dig Anywhere In Texas  
STOP! CALL 1-800-245-4545

TOLL-FREE OSHA RULE 1926.651  
REQUIRES PREVIOUS NOTIFICATION  
TEXAS ONE CALL SYSTEM

MIDLAND COUNTY, TEXAS						
2026 MIDLAND PAVEMENT MAINTENANCE PROJECT ALTERNATIVE 2 PRECINCT 2						
E CR 95 -1 (STA: 0+00 - 6+18)						
DESIGN	DRAWN	DATE	PROJECT NO.	SCALE	REVISION	SHEET #
J.C.T.	I.R.	10/25/25	56750	1" = 100'	0	B2-27.0

PLAT: X:\PROJECTS\ENGINEERING\SURVEYING\TARRANTIA\ANDREWS\COUNTY ROAD MAINT. PROGRAM\2026\DRAWINGS\95750\_ACOMP\_2026\_GIBSUE\_PCT2\_01\LAYOUT\TAB\_B2-27.0E\_CR\_95-1\_10262025\_4.15.PN\_B2026A.DWG

**S CR 1118**




**NOTES:**

- 1.- CONTRACTOR TO AVOID DAMAGING EXISTING DRIVEWAYS MAILBOXES AND OTHER IMPROVEMENTS. LOCATIONS SHOWN ABOVE ARE APPROXIMATE AND CONTRACTOR SHOULD VERIFY LOCATIONS PRIOR TO BIDDING AND CONSTRUCTION.
- 2.- CONTRACTOR SHALL REPAIR ANY DAMAGE DONE TO EXISTING DRIVEWAYS OR OTHER IMPROVEMENTS AT NO COST TO OWNER.
- 3.- VIDEO OF EXISTING SITE CONDITION IS RECOMENDED PRIOR TO CONSTRUCTION START.
- 4.- SEE SHEET B0-0.3 FOR DETAILS.
- 5.- CONTRACTOR TO PLACE TEMPORARY TABS ALONG EXISTING CENTERLINE AND EDGELINE STRIPING FOR STRIPING.
- 6.- CONTRACTOR TO PROVIDE DAILY QUANTITIES OF ASPHALT AND AGGREGETE TO VERIFY APPLICATION RATE.



*David M. Young Jr.*  
 THE SEAL APPEARING ON THIS DOCUMENT WAS AUTHORIZED BY DAVID M. YOUNG, JR., P.E. 68273 ON OCTOBER 29, 2025

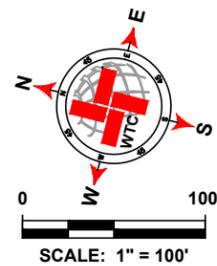

LEGEND	
	EXISTING CENTER LINE
	EXISTING END OF PAVEMENT
	EXISTING CONCRETE
	SEAL COAT AREA
	POTHOLE REPAIR (AS NOTED)
	EDGE PATCHING (AS NOTED)

S CR 1118 QUANTITIES			
ITEM #	ITEM	QTY.	UNIT
1	SINGLE COURSE SEAL COAT (APPROX.)	3 981	SY
2	SOLID WHITE EDGE LINES	0	LF
3	DOUBLE SOLID YELLOW CL	0	LF
4	SKIP YELLOW CENTER LINES	1 386	LF
5	POTHOLE REPAIR	0	SY
6	EDGE PATCHING	0	SY

**WTC**  
 ENGINEERS | SURVEYORS

West Texas Consultants, Inc.  
 ENGINEERS PLANNERS SURVEYORS  
 405 S.W. 1st. Street | Andrews, TX 79714 |(432) 523-2181  
 TEXAS REGISTERED ENGINEERING FIRM F-2746  
 TEXAS REGISTERED SURVEYOR FIRM #100792-00

REVISION DESCRIPTION	REVISION	DATE

LOCATIONS OF UNDERGROUND UTILITIES ARE APPROXIMATE AND MAY NOT INCLUDE ALL UNDERGROUND UTILITIES PRESENT. CONTRACTOR SHALL VERIFY THE LOCATIONS OF ALL UTILITY CROSSINGS BEFORE EXCAVATION OF ROADWAY.

CONTRACTOR SHALL NOTIFY PROPERTY OWNERS AND RESIDENTS A MINIMUM OF 48 HOURS IN ADVANCE OF CONSTRUCTION ACTIVITIES ON OR IN THE VICINITY OF THEIR PROPERTY.

Before You Dig Anywhere In Texas STOP! CALL 1-800-245-4545  
 TOLL-FREE OSHA RULE 1926.651 REQUIRES PREVIOUS NOTIFICATION TEXAS ONE CALL SYSTEM

MIDLAND COUNTY, TEXAS						
2026 MIDLAND PAVEMENT MAINTENANCE PROJECT						
ALTERNATIVE 2						
PRECINCT 2						
S CR 1118 (STA: 0+00 - 15+16)						
DESIGN	DRAWN	DATE	PROJECT NO.	SCALE	REVISION	SHEET #
J.C.T.	I.R.	10/25/25	56750	1" = 100'	0	B2-28.0

PLAT: X:\PROJECTS\ENGINEERING\SURVEY\TX\2025\MIDLAND\AND COUNTY ROAD MAINT. PROGRAM\2026\DRAWINGS\987654321\COMP\_2025\_GIBSUE\_PCT2\_2.DWG\OUT\TAB\_B2-28.0.S CR 1118-10/29/2025 4:15 PM.EDGAR.BOK

E CR 105 -3




NOTES:

- 1.- CONTRACTOR TO AVOID DAMAGING EXISTING DRIVEWAYS MAILBOXES AND OTHER IMPROVEMENTS. LOCATIONS SHOWN ABOVE ARE APPROXIMATE AND CONTRACTOR SHOULD VERIFY LOCATIONS PRIOR TO BIDDING AND CONSTRUCTION.
- 2.- CONTRACTOR SHALL REPAIR ANY DAMAGE DONE TO EXISTING DRIVEWAYS OR OTHER IMPROVEMENTS AT NO COST TO OWNER.
- 3.- VIDEO OF EXISTING SITE CONDITION IS RECOMENDED PRIOR TO CONSTRUCTION START.
- 4.- SEE SHEET B0-0.3 FOR DETAILS.
- 5.- CONTRACTOR TO PLACE TEMPORARY TABS ALONG EXISTING CENTERLINE AND EDGELINE STRIPING FOR STRIPING.
- 6.- CONTRACTOR TO PROVIDE DAILY QUANTITIES OF ASPHALT AND AGGREGETE TO VERIFY APPLICATION RATE.



*David M. Young Jr.*  
 THE SEAL APPEARING ON THIS DOCUMENT WAS AUTHORIZED BY DAVID M. YOUNG, JR., P.E. 68273 ON OCTOBER 29, 2025

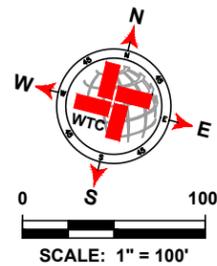

LEGEND	
	EXISTING CENTER LINE
	EXISTING END OF PAVEMENT
	EXISTING CONCRETE
	SEAL COAT AREA
	POTHOLE REPAIR (AS NOTED)
	EDGE PATCHING (AS NOTED)

E CR 105 -3 QUANTITIES			
ITEM #	ITEM	QTY.	UNIT
1	SINGLE COURSE SEAL COAT (APPROX.)	3 071	SY
2	SOLID WHITE EDGE LINES	0	LF
3	DOUBLE SOLID YELLOW ¶	100	LF
4	SKIP YELLOW CENTER LINES	1153	LF
5	POTHOLE REPAIR	0	SY
6	EDGE PATCHING	0	SY

**WTC**  
 ENGINEERS | SURVEYORS  
**West Texas Consultants, Inc.**  
 ENGINEERS PLANNERS SURVEYORS  
 405 S.W. 1st. Street | Andrews, TX 79714 |(432) 523-2181  
 TEXAS REGISTERED ENGINEERING FIRM F-2746  
 TEXAS REGISTERED SURVEYOR FIRM #100792-00

REVISION DESCRIPTION	REVISION	DATE

LOCATIONS OF UNDERGROUND UTILITIES ARE APPROXIMATE AND MAY NOT INCLUDE ALL UNDERGROUND UTILITIES PRESENT. CONTRACTOR SHALL VERIFY THE LOCATIONS OF ALL UTILITY CROSSINGS BEFORE EXCAVATION OF ROADWAY.  
 CONTRACTOR SHALL NOTIFY PROPERTY OWNERS AND RESIDENTS A MINIMUM OF 48 HOURS IN ADVANCE OF CONSTRUCTION ACTIVITIES ON OR IN THE VICINITY OF THEIR PROPERTY.


Before You Dig Anywhere In Texas STOP! CALL 1-800-245-4545  
 TOLL-FREE OSHA RULE 1926.651 REQUIRES PREVIOUS NOTIFICATION TEXAS ONE CALL SYSTEM

MIDLAND COUNTY, TEXAS  
 2026 MIDLAND PAVEMENT MAINTENANCE PROJECT  
 ALTERNATIVE 2  
 PRECINCT 2  
 E CR 105 -3 (STA: 0+00 - 12+87)

DESIGN	DRAWN	DATE	PROJECT NO.	SCALE	REVISION	SHEET #
J.C.T.	I.R.	10/25/25	56750	1" = 100'	0	B2-29.0


PLAT: X:\PROJECTS\ENGINEERING\SURVEYING\TEXAS\AMARILLO\AMARILLO COUNTY ROAD MAIN\_PROGRAM\2025\DRAWINGS\987654321\COMP\_2025\_GINQUEL\_PCT2\_01\LAYOUT\TAB\_B2-29.0.E CR 105 -3\_10252025\_4.13.PMI.EDG.A1RCS

**S CR 1122**

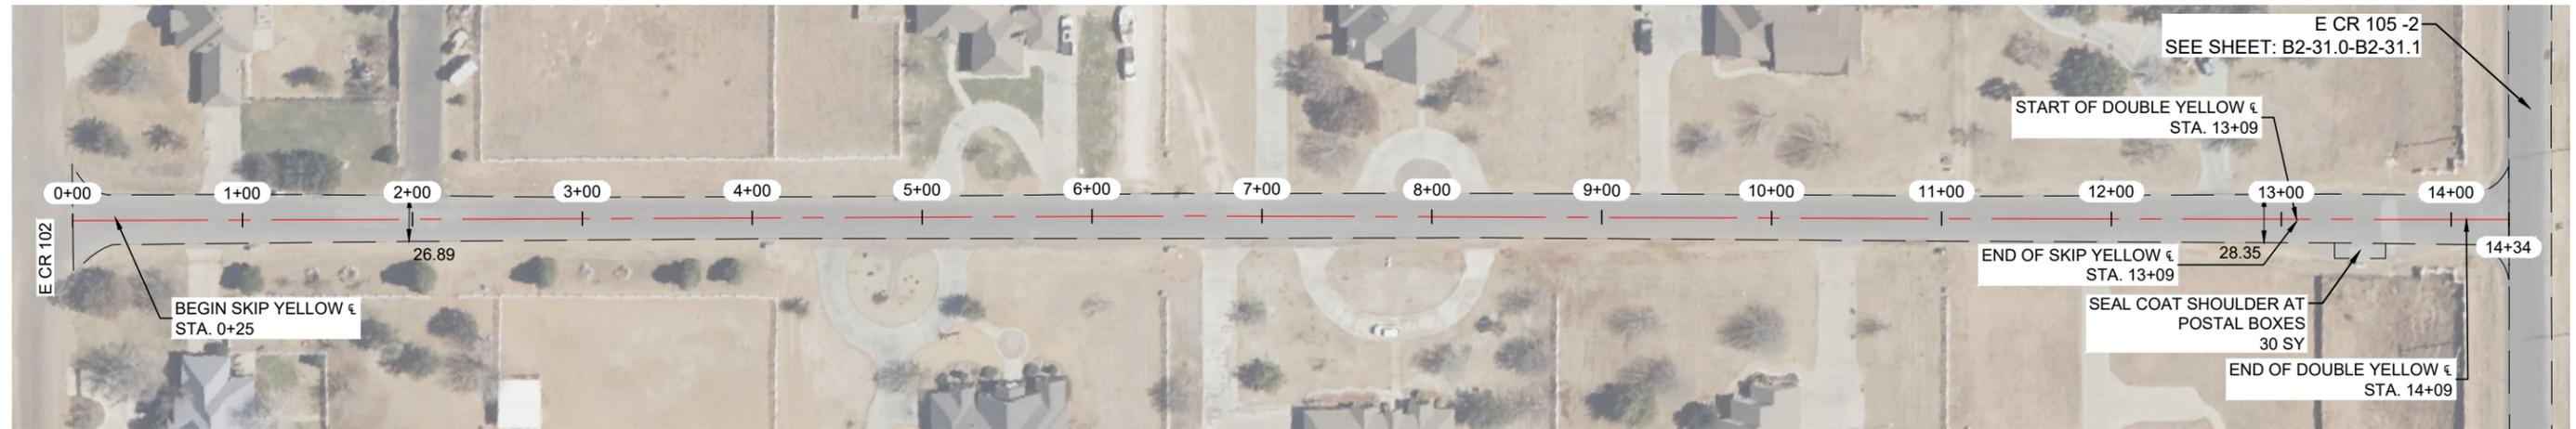


**NOTES:**

- 1.- CONTRACTOR TO AVOID DAMAGING EXISTING DRIVEWAYS MAILBOXES AND OTHER IMPROVEMENTS. LOCATIONS SHOWN ABOVE ARE APPROXIMATE AND CONTRACTOR SHOULD VERIFY LOCATIONS PRIOR TO BIDDING AND CONSTRUCTION.
- 2.- CONTRACTOR SHALL REPAIR ANY DAMAGE DONE TO EXISTING DRIVEWAYS OR OTHER IMPROVEMENTS AT NO COST TO OWNER.
- 3.- VIDEO OF EXISTING SITE CONDITION IS RECOMMENDED PRIOR TO CONSTRUCTION START.
- 4.- SEE SHEET B0-0.3 FOR DETAILS.
- 5.- CONTRACTOR TO PLACE TEMPORARY TABS ALONG EXISTING CENTERLINE AND EDGELINE STRIPING FOR STRIPING.
- 6.- CONTRACTOR TO PROVIDE DAILY QUANTITIES OF ASPHALT AND AGGREGATE TO VERIFY APPLICATION RATE.

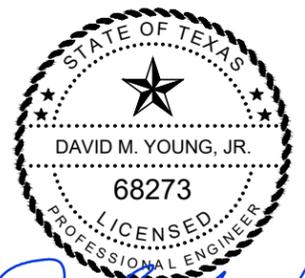

*David M. Young Jr.*  
 THE SEAL APPEARING ON THIS DOCUMENT WAS AUTHORIZED BY DAVID M. YOUNG, JR., P.E. 68273 ON OCTOBER 29, 2025

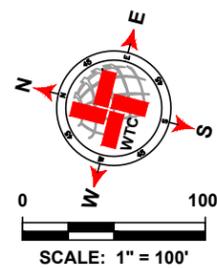

LEGEND	
	EXISTING CENTER LINE
	EXISTING END OF PAVEMENT
	EXISTING CONCRETE
	SEAL COAT AREA
	POTHOLE REPAIR (AS NOTED)
	EDGE PATCHING (AS NOTED)

S CR 1122 QUANTITIES			
ITEM #	ITEM	QTY.	UNIT
1	SINGLE COURSE SEAL COAT (APPROX.)	4 340	SY
2	SOLID WHITE EDGE LINES	0	LF
3	DOUBLE SOLID YELLOW ¶	100	LF
4	SKIP YELLOW CENTER LINES	1 284	LF
5	POTHOLE REPAIR	0	SY
6	EDGE PATCHING	0	SY

**WTC**  
 ENGINEERS | SURVEYORS  
**West Texas Consultants, Inc.**  
 ENGINEERS PLANNERS SURVEYORS  
 405 S.W. 1st Street | Andrews, TX 79714 | (432) 523-2181  
 TEXAS REGISTERED ENGINEERING FIRM F-2746  
 TEXAS REGISTERED SURVEYOR FIRM #100792-00

REVISION DESCRIPTION	REVISION	DATE

LOCATIONS OF UNDERGROUND UTILITIES ARE APPROXIMATE AND MAY NOT INCLUDE ALL UNDERGROUND UTILITIES PRESENT. CONTRACTOR SHALL VERIFY THE LOCATIONS OF ALL UTILITY CROSSINGS BEFORE EXCAVATION OF ROADWAY.  
 CONTRACTOR SHALL NOTIFY PROPERTY OWNERS AND RESIDENTS A MINIMUM OF 48 HOURS IN ADVANCE OF CONSTRUCTION ACTIVITIES ON OR IN THE VICINITY OF THEIR PROPERTY.

Before You Dig Anywhere In Texas  
 STOP! CALL 1-800-245-4545  
 TOLL-FREE OSHA RULE 1926.651  
 REQUIRES PREVIOUS NOTIFICATION  
 TEXAS ONE CALL SYSTEM

**MIDLAND COUNTY, TEXAS**  
 2026 MIDLAND PAVEMENT MAINTENANCE PROJECT  
 ALTERNATIVE 2  
 PRECINCT 2  
 S CR 1122 (STA: 0+00 - 14+34)

DESIGN	DRAWN	DATE	PROJECT NO.	SCALE	REVISION	SHEET #
J.C.T.	I.R.	10/25/25	56750	1" = 100'	0	B2-30.0


PLAT: K:\PROJECTS\ENGINEERING\SURVEY\TX\2024\MIDLAND\2026 MIDLAND PAVEMENT MAINTENANCE PROJECT\ALTERNATIVE 2\B2-30.0.DWG  
 DATE: 10/25/2025 4:15 PM  
 EDR: JAC



**E CR 105 -2**



**E CR 105 -2**

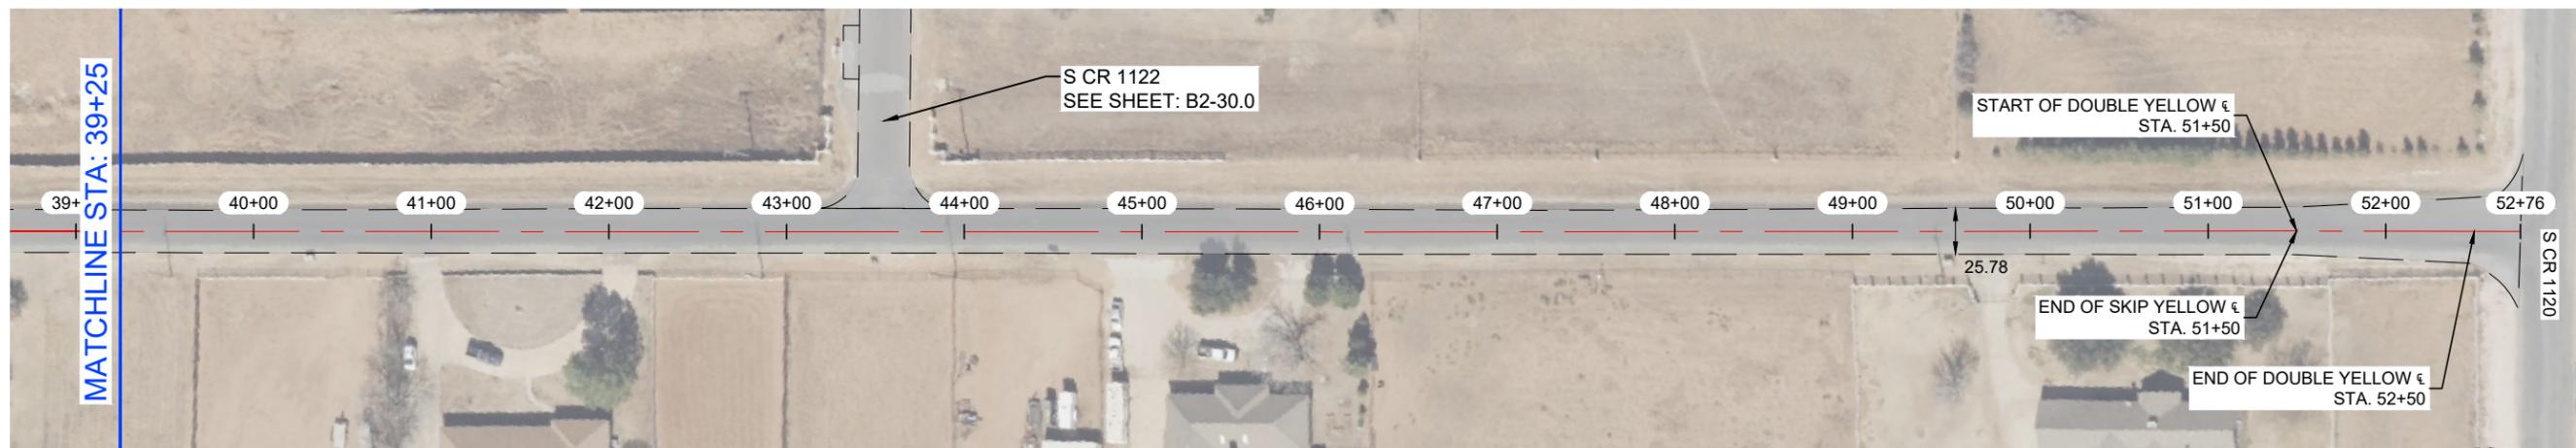


**NOTES:**

- 1.- CONTRACTOR TO AVOID DAMAGING EXISTING DRIVEWAYS MAILBOXES AND OTHER IMPROVEMENTS. LOCATIONS SHOWN ABOVE ARE APPROXIMATE AND CONTRACTOR SHOULD VERIFY LOCATIONS PRIOR TO BIDDING AND CONSTRUCTION.
- 2.- CONTRACTOR SHALL REPAIR ANY DAMAGE DONE TO EXISTING DRIVEWAYS OR OTHER IMPROVEMENTS AT NO COST TO OWNER.
- 3.- VIDEO OF EXISTING SITE CONDITION IS RECOMMENDED PRIOR TO CONSTRUCTION START.
- 4.- SEE SHEET B0-0.3 FOR DETAILS.
- 5.- CONTRACTOR TO PLACE TEMPORARY TABS ALONG EXISTING CENTERLINE AND EDGELINE STRIPING FOR STRIPING.
- 6.- CONTRACTOR TO PROVIDE DAILY QUANTITIES OF ASPHALT AND AGGREGETE TO VERIFY APPLICATION RATE.



*David M. Young Jr.*  
 THE SEAL APPEARING ON THIS DOCUMENT WAS AUTHORIZED BY DAVID M. YOUNG, JR., P.E. 68273 ON OCTOBER 29, 2025

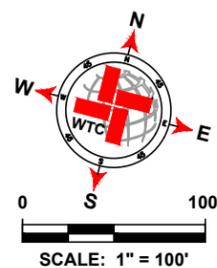

LEGEND	
	EXISTING CENTER LINE
	EXISTING END OF PAVEMENT
	EXISTING CONCRETE
	SEAL COAT AREA
	POTHOLE REPAIR (AS NOTED)
	EDGE PATCHING (AS NOTED)

E CR 105 -2 QUANTITIES				
ITEM #	ITEM	QTY.	UNIT	
1	SINGLE COURSE SEAL COAT (APPROX.)	SEE B2-31.0	SY	
2	SOLID WHITE EDGE LINES		LF	
3	DOUBLE SOLID YELLOW €		LF	
4	SKIP YELLOW CENTER LINES		LF	
5	POTHOLE REPAIR		SY	
6	EDGE PATCHING		SY	

**WTC**  
 ENGINEERS | SURVEYORS  
**West Texas Consultants, Inc.**  
 ENGINEERS PLANNERS SURVEYORS  
 405 S.W. 1st. Street | Andrews, TX 79714 |(432) 523-2181  
 TEXAS REGISTERED ENGINEERING FIRM F-2746  
 TEXAS REGISTERED SURVEYOR FIRM #100792-00

REVISION DESCRIPTION	REVISION	DATE

LOCATIONS OF UNDERGROUND UTILITIES ARE APPROXIMATE AND MAY NOT INCLUDE ALL UNDERGROUND UTILITIES PRESENT. CONTRACTOR SHALL VERIFY THE LOCATIONS OF ALL UTILITY CROSSINGS BEFORE EXCAVATION OF ROADWAY.  
 CONTRACTOR SHALL NOTIFY PROPERTY OWNERS AND RESIDENTS A MINIMUM OF 48 HOURS IN ADVANCE OF CONSTRUCTION ACTIVITIES ON OR IN THE VICINITY OF THEIR PROPERTY.

Before You Dig Anywhere In Texas  
 STOP! CALL 1-800-245-4545  
 TOLL-FREE OSHA RULE 1926.651  
 REQUIRES PREVIOUS NOTIFICATION  
 TEXAS ONE CALL SYSTEM

MIDLAND COUNTY, TEXAS						
2026 MIDLAND PAVEMENT MAINTENANCE PROJECT						
ALTERNATIVE 2						
PRECINCT 2						
E CR 105 -2 (STA: 26+25 - 52+76)						
DESIGN	DRAWN	DATE	PROJECT NO.	SCALE	REVISION	SHEET #
J.C.T.	I.R.	10/25/25	56750	1" = 100'	0	B2-31.1

PLAT: X:\PROJECTS\ENGINEERING\SURVEY\2025\MIDLAND\ANDREWS\COUNTY\ROAD\MAIN\_PROGRAM\2025DRAWINGS\987654321\ACOMP\_2025\_GIMBLEE\_PCT2.DWG LAYOUT TAB: B2-31.1 E CR 105 -2 10/25/2025 4:18 PM EDGAR/BCS

**S CR 1117 -2**




**NOTES:**

- 1.- CONTRACTOR TO AVOID DAMAGING EXISTING DRIVEWAYS MAILBOXES AND OTHER IMPROVEMENTS. LOCATIONS SHOWN ABOVE ARE APPROXIMATE AND CONTRACTOR SHOULD VERIFY LOCATIONS PRIOR TO BIDDING AND CONSTRUCTION.
- 2.- CONTRACTOR SHALL REPAIR ANY DAMAGE DONE TO EXISTING DRIVEWAYS OR OTHER IMPROVEMENTS AT NO COST TO OWNER.
- 3.- VIDEO OF EXISTING SITE CONDITION IS RECOMMENDED PRIOR TO CONSTRUCTION START.
- 4.- SEE SHEET B0-0.3 FOR DETAILS.
- 5.- CONTRACTOR TO PLACE TEMPORARY TABS ALONG EXISTING CENTERLINE AND EDGELINE STRIPING FOR STRIPING.
- 6.- CONTRACTOR TO PROVIDE DAILY QUANTITIES OF ASPHALT AND AGGREGETE TO VERIFY APPLICATION RATE.



*David M. Young, Jr.*  
 THE SEAL APPEARING ON THIS DOCUMENT WAS AUTHORIZED BY DAVID M. YOUNG, JR., P.E. 68273 ON OCTOBER 29, 2025

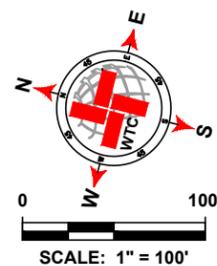

LEGEND	
	EXISTING CENTER LINE
	EXISTING END OF PAVEMENT
	EXISTING CONCRETE
	SEAL COAT AREA
	POTHOLE REPAIR (AS NOTED)
	EDGE PATCHING (AS NOTED)

S CR 1117 -2 QUANTITIES			
ITEM #	ITEM	QTY.	UNIT
1	SINGLE COURSE SEAL COAT (APPROX.)	2 042	SY
2	SOLID WHITE EDGE LINES	0	LF
3	DOUBLE SOLID YELLOW CL	0	LF
4	SKIP YELLOW CENTER LINES	0	LF
5	POTHOLE REPAIR	0	SY
6	EDGE PATCHING	0	SY

**WTC**  
 ENGINEERS | SURVEYORS

West Texas Consultants, Inc.  
 ENGINEERS PLANNERS SURVEYORS  
 405 S.W. 1st Street | Andrews, TX 79714 |(432) 523-2181  
 TEXAS REGISTERED ENGINEERING FIRM F-2746  
 TEXAS REGISTERED SURVEYOR FIRM #100792-00

REVISION DESCRIPTION	REVISION	DATE

LOCATIONS OF UNDERGROUND UTILITIES ARE APPROXIMATE AND MAY NOT INCLUDE ALL UNDERGROUND UTILITIES PRESENT. CONTRACTOR SHALL VERIFY THE LOCATIONS OF ALL UTILITY CROSSINGS BEFORE EXCAVATION OF ROADWAY.

CONTRACTOR SHALL NOTIFY PROPERTY OWNERS AND RESIDENTS A MINIMUM OF 48 HOURS IN ADVANCE OF CONSTRUCTION ACTIVITIES ON OR IN THE VICINITY OF THEIR PROPERTY.

Before You Dig Anywhere In Texas STOP! CALL 1-800-245-4545  
 TOLL-FREE OSHA RULE 1926.651 REQUIRES PREVIOUS NOTIFICATION TEXAS ONE CALL SYSTEM


MIDLAND COUNTY, TEXAS						
2026 MIDLAND PAVEMENT MAINTENANCE PROJECT						
ALTERNATIVE 2						
PRECINCT 2						
S CR 1117 -2 (STA: 0+00 - 5+58)						
DESIGN	DRAWN	DATE	PROJECT NO.	SCALE	REVISION	SHEET #
J.C.T.	I.R.	10/25/25	56750	1" = 100'	0	B2-32.0

PLAT: X:\PROJECTS\ENGINEERING & SURVEYING\2024\MIDLAND\2026 MIDLAND PAVEMENT MAINTENANCE PROJECT\ALTERNATIVE 2\B2-32.0 LAYOUT.TAB, B2-32.0.SB, CSI 1117 -2, 10/29/2025, 4:15 PM, EDGAR RADZ

**E CR 108**



**E CR 108**

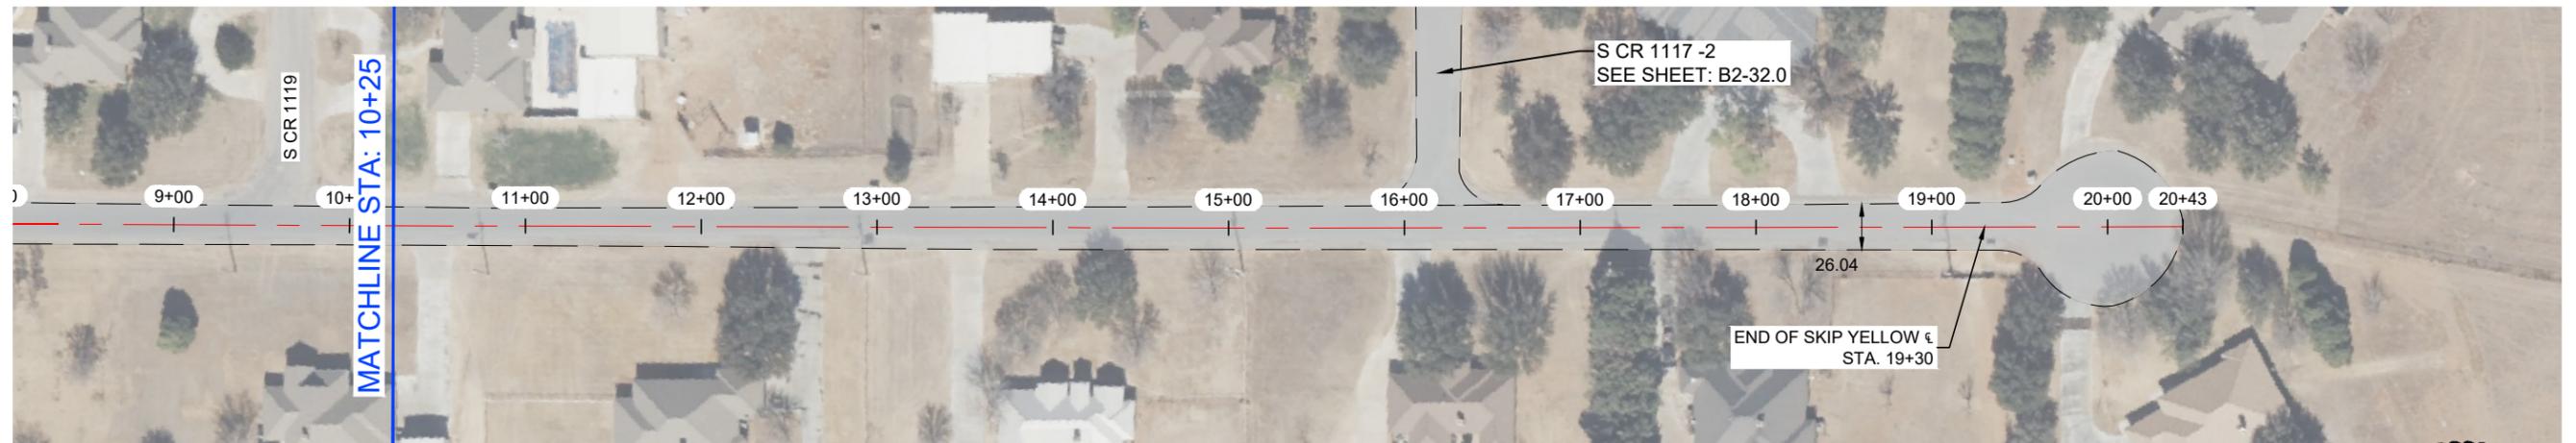


**NOTES:**

- 1.- CONTRACTOR TO AVOID DAMAGING EXISTING DRIVEWAYS MAILBOXES AND OTHER IMPROVEMENTS. LOCATIONS SHOWN ABOVE ARE APPROXIMATE AND CONTRACTOR SHOULD VERIFY LOCATIONS PRIOR TO BIDDING AND CONSTRUCTION.
- 2.- CONTRACTOR SHALL REPAIR ANY DAMAGE DONE TO EXISTING DRIVEWAYS OR OTHER IMPROVEMENTS AT NO COST TO OWNER.
- 3.- VIDEO OF EXISTING SITE CONDITION IS RECOMMENDED PRIOR TO CONSTRUCTION START.
- 4.- SEE SHEET B0-0.3 FOR DETAILS.
- 5.- CONTRACTOR TO PLACE TEMPORARY TABS ALONG EXISTING CENTERLINE AND EDGELINE STRIPING FOR STRIPING.
- 6.- CONTRACTOR TO PROVIDE DAILY QUANTITIES OF ASPHALT AND AGGREGETE TO VERIFY APPLICATION RATE.



*David M. Young Jr.*  
 THE SEAL APPEARING ON THIS DOCUMENT WAS AUTHORIZED BY DAVID M. YOUNG, JR., P.E. 68273 ON OCTOBER 29, 2025

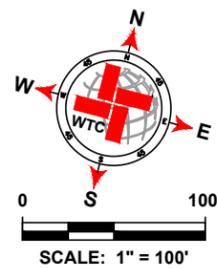

LEGEND	
	EXISTING CENTER LINE
	EXISTING END OF PAVEMENT
	EXISTING CONCRETE
	SEAL COAT AREA
	POTHOLE REPAIR (AS NOTED)
	EDGE PATCHING (AS NOTED)

E CR 108 QUANTITIES			
ITEM #	ITEM	QTY.	UNIT
1	SINGLE COURSE SEAL COAT (APPROX.)	5 747	SY
2	SOLID WHITE EDGE LINES	0	LF
3	DOUBLE SOLID YELLOW ¶	100	LF
4	SKIP YELLOW CENTER LINES	1 805	LF
5	POTHOLE REPAIR	0	SY
6	EDGE PATCHING	0	SY

**WTC**  
 ENGINEERS | SURVEYORS  
**West Texas Consultants, Inc.**  
 ENGINEERS PLANNERS SURVEYORS  
 405 S.W. 1st. Street | Andrews, TX 79714 |(432) 523-2181  
 TEXAS REGISTERED ENGINEERING FIRM F-2746  
 TEXAS REGISTERED SURVEYOR FIRM #100792-00

REVISION DESCRIPTION	REVISION	DATE


LOCATIONS OF UNDERGROUND UTILITIES ARE APPROXIMATE AND MAY NOT INCLUDE ALL UNDERGROUND UTILITIES PRESENT. CONTRACTOR SHALL VERIFY THE LOCATIONS OF ALL UTILITY CROSSINGS BEFORE EXCAVATION OF ROADWAY.  
 CONTRACTOR SHALL NOTIFY PROPERTY OWNERS AND RESIDENTS A MINIMUM OF 48 HOURS IN ADVANCE OF CONSTRUCTION ACTIVITIES ON OR IN THE VICINITY OF THEIR PROPERTY.

Before You Dig Anywhere In Texas STOP! CALL 1-800-245-4545  
 TOLL-FREE OSHA RULE 1926.651 REQUIRES PREVIOUS NOTIFICATION TEXAS ONE CALL SYSTEM

MIDLAND COUNTY, TEXAS						
2026 MIDLAND PAVEMENT MAINTENANCE PROJECT ALTERNATIVE 2 PRECINCT 2						
E CR 108 (STA: 0+00 - 19+00)						
DESIGN	DRAWN	DATE	PROJECT NO.	SCALE	REVISION	SHEET #
J.C.T.	I.R.	10/25/25	56750	1" = 100'	0	B2-33.0

PLAT: X:\PROJECTS\ENGINEERING\SURVEYING\TARRANT\MIDLAND\COUNTY ROAD MAINT. PROGRAM\2026\DRAWINGS\987654321\COMP\_2026\_LAYOUT\TAB\_B2-33.DWG DATE: 10/29/2025 11:54 AM EDDAR:RDS

E CR 107 -1

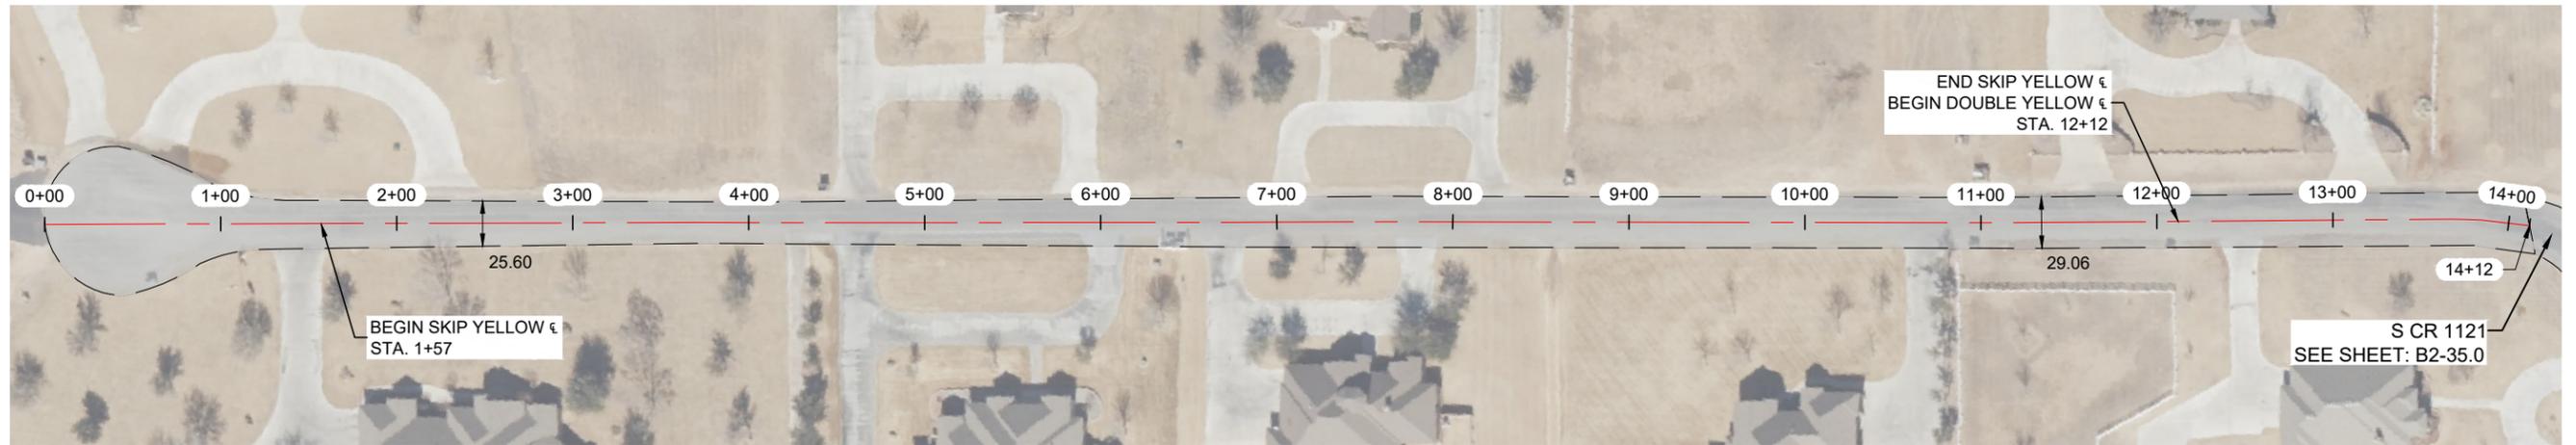


NOTES:

- 1.- CONTRACTOR TO AVOID DAMAGING EXISTING DRIVEWAYS MAILBOXES AND OTHER IMPROVEMENTS. LOCATIONS SHOWN ABOVE ARE APPROXIMATE AND CONTRACTOR SHOULD VERIFY LOCATIONS PRIOR TO BIDDING AND CONSTRUCTION.
- 2.- CONTRACTOR SHALL REPAIR ANY DAMAGE DONE TO EXISTING DRIVEWAYS OR OTHER IMPROVEMENTS AT NO COST TO OWNER.
- 3.- VIDEO OF EXISTING SITE CONDITION IS RECOMENDED PRIOR TO CONSTRUCTION START.
- 4.- SEE SHEET B0-0.3 FOR DETAILS.
- 5.- CONTRACTOR TO PLACE TEMPORARY TABS ALONG EXISTING CENTERLINE AND EDGELINE STRIPING FOR STRIPING.
- 6.- CONTRACTOR TO PROVIDE DAILY QUANTITIES OF ASPHALT AND AGGREGETE TO VERIFY APPLICATION RATE.



*David M. Young Jr.*  
 THE SEAL APPEARING ON THIS DOCUMENT WAS AUTHORIZED BY DAVID M. YOUNG, JR., P.E. 68273 ON OCTOBER 29, 2025

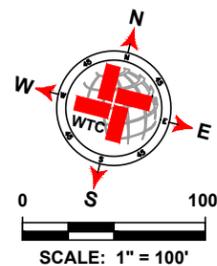

LEGEND	
	EXISTING CENTER LINE
	EXISTING END OF PAVEMENT
	EXISTING CONCRETE
	SEAL COAT AREA
	POTHOLE REPAIR (AS NOTED)
	EDGE PATCHING (AS NOTED)

E CR 107 -1 QUANTITIES			
ITEM #	ITEM	QTY.	UNIT
1	SINGLE COURSE SEAL COAT (APPROX.)	4 760	SY
2	SOLID WHITE EDGE LINES	2 563	LF
3	DOUBLE SOLID YELLOW ¶	200	LF
4	SKIP YELLOW CENTER LINES	1 055	LF
5	POTHOLE REPAIR	0	SY
6	EDGE PATCHING	0	SY

**WTC**  
 ENGINEERS | SURVEYORS  
**West Texas Consultants, Inc.**  
 ENGINEERS PLANNERS SURVEYORS  
 405 S.W. 1st. Street | Andrews, TX 79714 |(432) 523-2181  
 TEXAS REGISTERED ENGINEERING FIRM F-2746  
 TEXAS REGISTERED SURVEYOR FIRM #100792-00

REVISION DESCRIPTION	REVISION	DATE

LOCATIONS OF UNDERGROUND UTILITIES ARE APPROXIMATE AND MAY NOT INCLUDE ALL UNDERGROUND UTILITIES PRESENT. CONTRACTOR SHALL VERIFY THE LOCATIONS OF ALL UTILITY CROSSINGS BEFORE EXCAVATION OF ROADWAY.  
 CONTRACTOR SHALL NOTIFY PROPERTY OWNERS AND RESIDENTS A MINIMUM OF 48 HOURS IN ADVANCE OF CONSTRUCTION ACTIVITIES ON OR IN THE VICINITY OF THEIR PROPERTY.

Before You Dig Anywhere In Texas STOP! CALL 1-800-245-4545  
 TOLL-FREE OSHA RULE 1926.651 REQUIRES PREVIOUS NOTIFICATION TEXAS ONE CALL SYSTEM

MIDLAND COUNTY, TEXAS						
2026 MIDLAND PAVEMENT MAINTENANCE PROJECT ALTERNATIVE 2 PRECINCT 2						
E CR 107 -1 (STA: 0+00 - 12+55)						
DESIGN	DRAWN	DATE	PROJECT NO.	SCALE	REVISION	SHEET #
J.C.T.	I.R.	10/25/25	56750	1" = 100'	0	B2-34.0

PLAT: X:\PROJECTS\ENGINEERING\SURVEY\2025\MIDLAND\AND COUNTY ROAD MAINT. PROGRAM\2026\DRAWINGS\987654\COMP.2025\GIMBLE\_PCT.2\0 LAYOUT\TAB.B2-34.0.E CR 107 -1.10250225.4.18.PW.DWG.BRCS

**S CR 1121**




**NOTES:**

- 1.- CONTRACTOR TO AVOID DAMAGING EXISTING DRIVEWAYS MAILBOXES AND OTHER IMPROVEMENTS. LOCATIONS SHOWN ABOVE ARE APPROXIMATE AND CONTRACTOR SHOULD VERIFY LOCATIONS PRIOR TO BIDDING AND CONSTRUCTION.
- 2.- CONTRACTOR SHALL REPAIR ANY DAMAGE DONE TO EXISTING DRIVEWAYS OR OTHER IMPROVEMENTS AT NO COST TO OWNER.
- 3.- VIDEO OF EXISTING SITE CONDITION IS RECOMMENDED PRIOR TO CONSTRUCTION START.
- 4.- SEE SHEET B0-0.3 FOR DETAILS.
- 5.- CONTRACTOR TO PLACE TEMPORARY TABS ALONG EXISTING CENTERLINE AND EDGELINE STRIPING FOR STRIPING.
- 6.- CONTRACTOR TO PROVIDE DAILY QUANTITIES OF ASPHALT AND AGGREGETE TO VERIFY APPLICATION RATE.



THE SEAL APPEARING ON THIS DOCUMENT WAS AUTHORIZED BY DAVID M. YOUNG, JR., P.E. 68273 ON OCTOBER 29, 2025

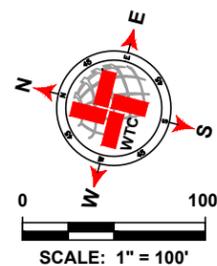

LEGEND	
	EXISTING CENTER LINE
	EXISTING END OF PAVEMENT
	EXISTING CONCRETE
	SEAL COAT AREA
	POTHOLE REPAIR (AS NOTED)
	EDGE PATCHING (AS NOTED)

S CR 1121 QUANTITIES			
ITEM #	ITEM	QTY.	UNIT
1	SINGLE COURSE SEAL COAT (APPROX.)	2 613	SY
2	SOLID WHITE EDGE LINES	1 591	LF
3	DOUBLE SOLID YELLOW $\epsilon$	268	LF
4	SKIP YELLOW CENTER LINES	425	LF
5	POTHOLE REPAIR	0	SY
6	EDGE PATCHING	0	SY

**WTC**  
ENGINEERS | SURVEYORS

West Texas Consultants, Inc.  
ENGINEERS PLANNERS SURVEYORS  
405 S.W. 1st. Street | Andrews, TX 79714 |(432) 523-2181  
TEXAS REGISTERED ENGINEERING FIRM F-2746  
TEXAS REGISTERED SURVEYOR FIRM #100792-00

REVISION DESCRIPTION	REVISION	DATE

LOCATIONS OF UNDERGROUND UTILITIES ARE APPROXIMATE AND MAY NOT INCLUDE ALL UNDERGROUND UTILITIES PRESENT. CONTRACTOR SHALL VERIFY THE LOCATIONS OF ALL UTILITY CROSSINGS BEFORE EXCAVATION OF ROADWAY.


CONTRACTOR SHALL NOTIFY PROPERTY OWNERS AND RESIDENTS A MINIMUM OF 48 HOURS IN ADVANCE OF CONSTRUCTION ACTIVITIES ON OR IN THE VICINITY OF THEIR PROPERTY.

Before You Dig Anywhere In Texas  
STOP! CALL 1-800-245-4545  
TOLL-FREE OSHA RULE 1926.651  
REQUIRES PREVIOUS NOTIFICATION  
TEXAS ONE CALL SYSTEM


MIDLAND COUNTY, TEXAS						
2026 MIDLAND PAVEMENT MAINTENANCE PROJECT						
ALTERNATIVE 2						
PRECINCT 2						
S CR 1121 (STA: 0+00 - 8+42)						
DESIGN	DRAWN	DATE	PROJECT NO.	SCALE	REVISION	SHEET #
J.C.T.	I.R.	10/25/25	56750	1" = 100'	0	B2-35.0

PLAT: X:\PROJECTS\ENGINEERING & SURVEYING\2025\MIDLAND\2026 MIDLAND PAVEMENT MAINTENANCE PROJECT\ALTERNATIVE 2\B2-35.001.DWG (LAYOUT) TAB: B2-35.001 (LAYOUT) DATE: 10/29/2025 4:16 PM, EDGAR, BOC

**S CR 1140 -3**

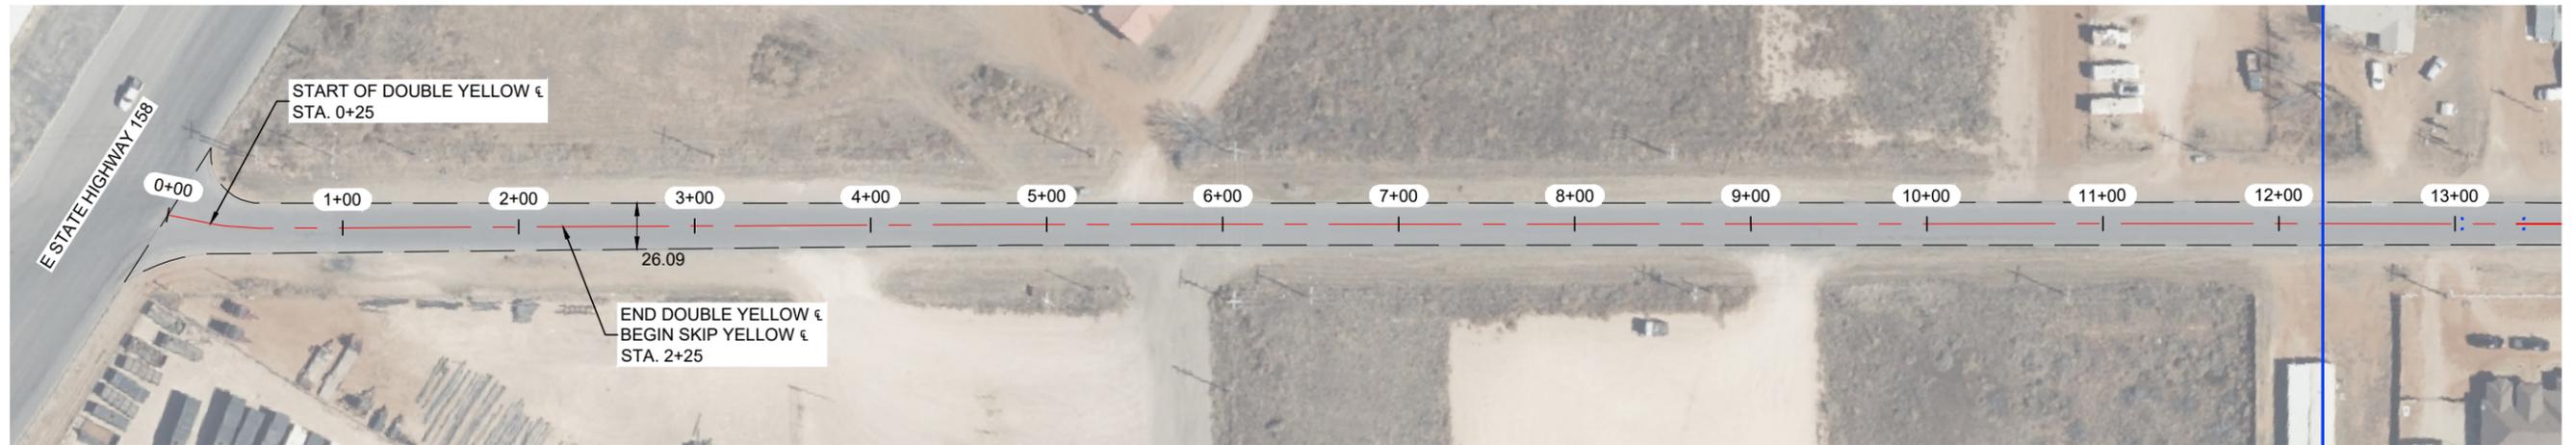


**S CR 1140 -3**

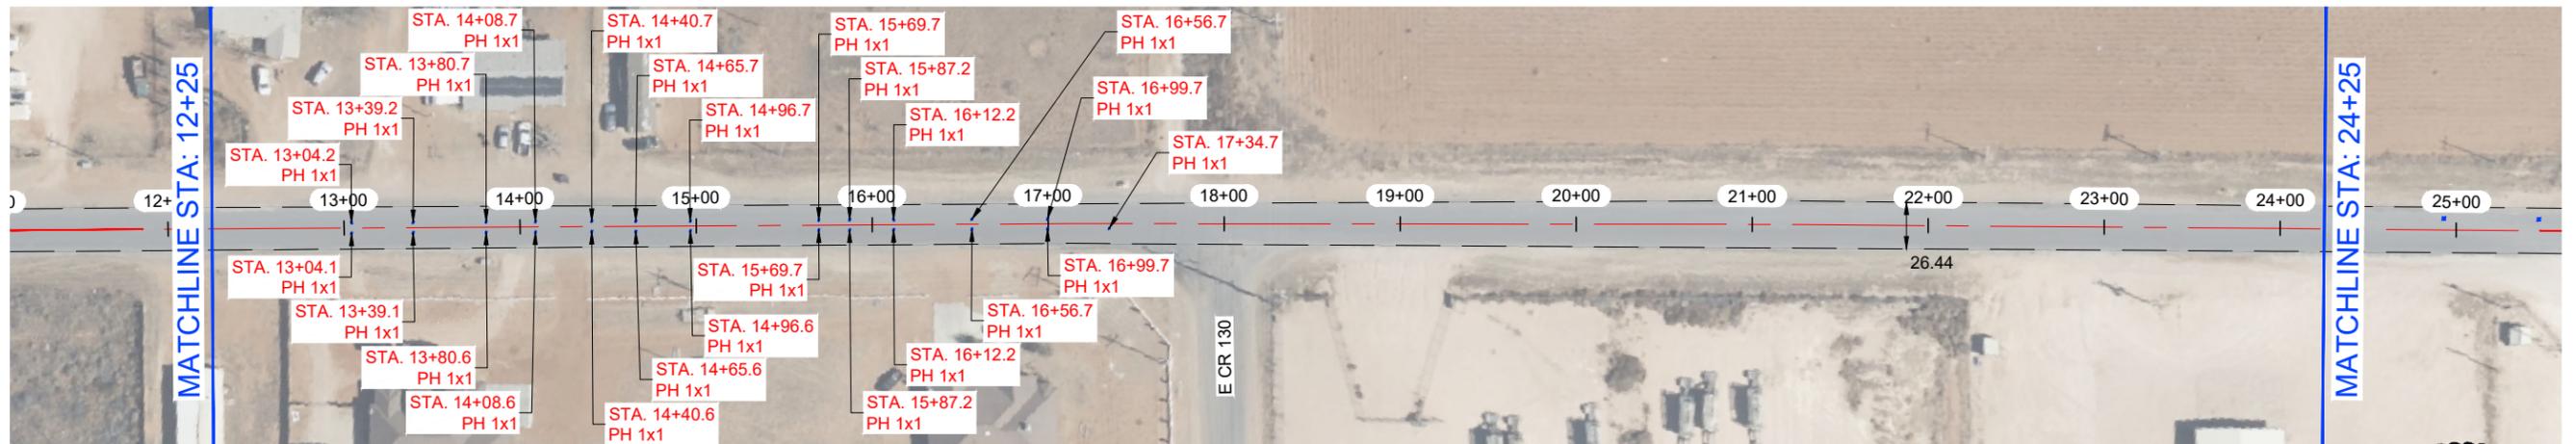


**NOTES:**

- 1.- CONTRACTOR TO AVOID DAMAGING EXISTING DRIVEWAYS MAILBOXES AND OTHER IMPROVEMENTS. LOCATIONS SHOWN ABOVE ARE APPROXIMATE AND CONTRACTOR SHOULD VERIFY LOCATIONS PRIOR TO BIDDING AND CONSTRUCTION.
- 2.- CONTRACTOR SHALL REPAIR ANY DAMAGE DONE TO EXISTING DRIVEWAYS OR OTHER IMPROVEMENTS AT NO COST TO OWNER.
- 3.- VIDEO OF EXISTING SITE CONDITION IS RECOMMENDED PRIOR TO CONSTRUCTION START.
- 4.- SEE SHEET B0-0.3 FOR DETAILS.
- 5.- CONTRACTOR TO PLACE TEMPORARY TABS ALONG EXISTING CENTERLINE AND EDGELINE STRIPING FOR STRIPING.
- 6.- CONTRACTOR TO PROVIDE DAILY QUANTITIES OF ASPHALT AND AGGREGETE TO VERIFY APPLICATION RATE.

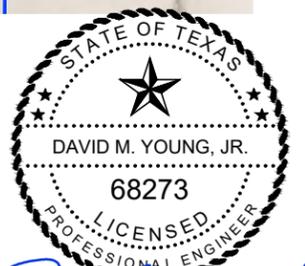

*David M. Young, Jr.*  
 THE SEAL APPEARING ON THIS DOCUMENT WAS AUTHORIZED BY DAVID M. YOUNG, JR., P.E. 68273 ON OCTOBER 29, 2025

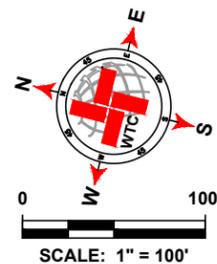

LEGEND	
	EXISTING CENTER LINE
	EXISTING END OF PAVEMENT
	EXISTING CONCRETE
	SEAL COAT AREA
	POTHOLE REPAIR (AS NOTED)
	EDGE PATCHING (AS NOTED)

S CR 1140 -3 QUANTITIES			
ITEM #	ITEM	QTY.	UNIT
1	SINGLE COURSE SEAL COAT (APPROX.)	19 582	SY
2	SOLID WHITE EDGE LINES	0	LF
3	DOUBLE SOLID YELLOW $\epsilon$	700	LF
4	SKIP YELLOW CENTER LINES	6 521	LF
5	POTHOLE REPAIR	19.9	SY
6	EDGE PATCHING	34.5	SY

**WTC**  
 ENGINEERS | SURVEYORS  
 West Texas Consultants, Inc.  
 ENGINEERS PLANNERS SURVEYORS  
 405 S.W. 1st. Street | Andrews, TX 79714 |(432) 523-2181  
 TEXAS REGISTERED ENGINEERING FIRM F-2746  
 TEXAS REGISTERED SURVEYOR FIRM #100792-00

REVISION DESCRIPTION	REVISION	DATE

LOCATIONS OF UNDERGROUND UTILITIES ARE APPROXIMATE AND MAY NOT INCLUDE ALL UNDERGROUND UTILITIES PRESENT. CONTRACTOR SHALL VERIFY THE LOCATIONS OF ALL UTILITY CROSSINGS BEFORE EXCAVATION OF ROADWAY.  
 CONTRACTOR SHALL NOTIFY PROPERTY OWNERS AND RESIDENTS A MINIMUM OF 48 HOURS IN ADVANCE OF CONSTRUCTION ACTIVITIES ON OR IN THE VICINITY OF THEIR PROPERTY.


Before You Dig Anywhere In Texas  
 STOP! CALL 1-800-245-4545  
 TOLL-FREE OSHA RULE 1926.651  
 REQUIRES PREVIOUS NOTIFICATION  
 TEXAS ONE CALL SYSTEM

**MIDLAND COUNTY, TEXAS**  
 2026 MIDLAND PAVEMENT MAINTENANCE PROJECT  
 ALTERNATIVE 2  
 PRECINCT 2  
 S CR 1140 -3 (STA: 0+00 - 24+25)

DESIGN	DRAWN	DATE	PROJECT NO.	SCALE	REVISION	SHEET #
J.C.T.	I.R.	10/25/25	56750	1" = 100'	0	B2-38.0

PLAT. X: PROJECT ENGINEERING & SURVEYING TEXAS MIDLAND COUNTY ROAD MAIN PROGRAM 2026 DRAWING 98750 ACWP 2026.0001.E: PLOT 2.0 LAYOUT TAB: B2-38.0001.CSI 1140 -3 10/29/2025 4:18 PM ESDGAR.RDS

**S CR 1140 -3**

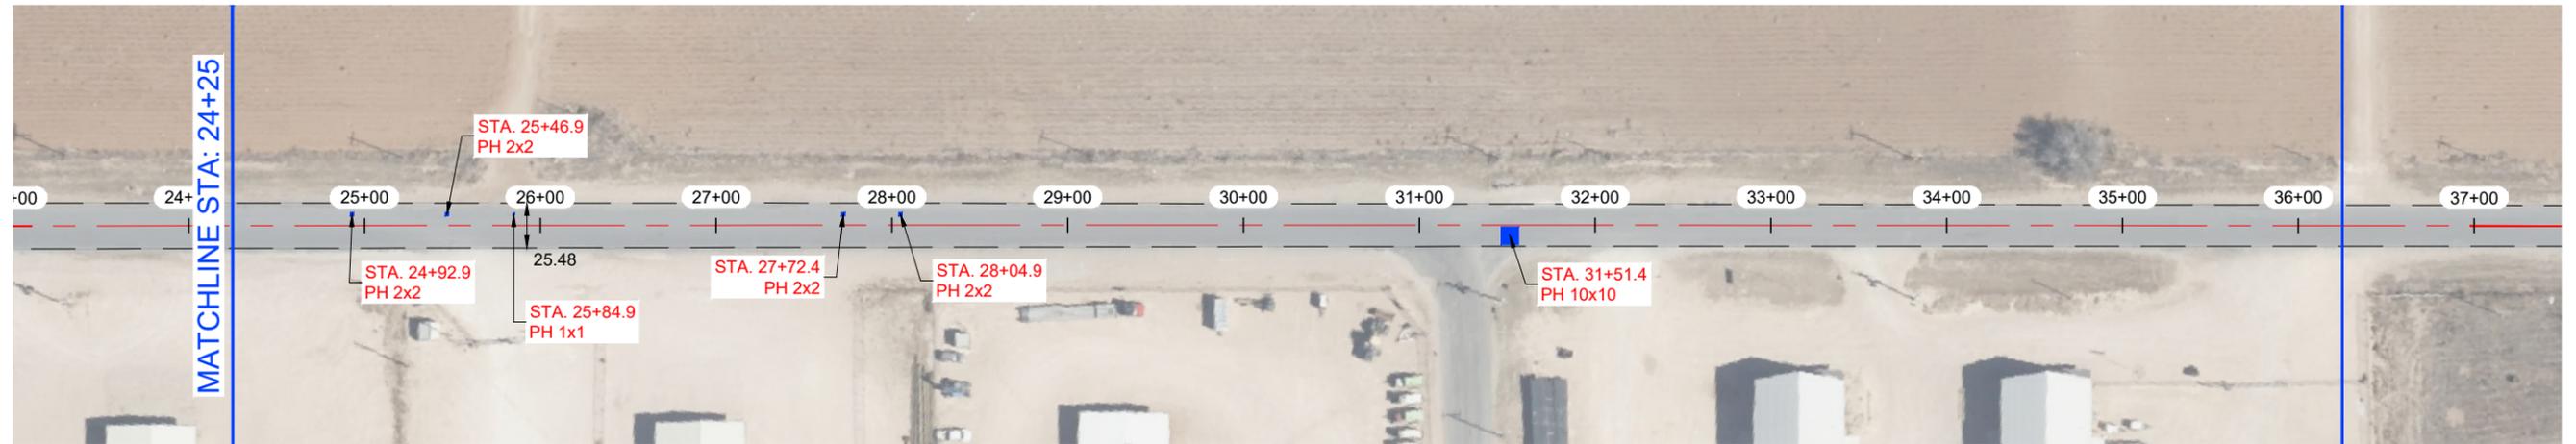

**S CR 1140 -3**




**NOTES:**

- 1.- CONTRACTOR TO AVOID DAMAGING EXISTING DRIVEWAYS MAILBOXES AND OTHER IMPROVEMENTS. LOCATIONS SHOWN ABOVE ARE APPROXIMATE AND CONTRACTOR SHOULD VERIFY LOCATIONS PRIOR TO BIDDING AND CONSTRUCTION.
- 2.- CONTRACTOR SHALL REPAIR ANY DAMAGE DONE TO EXISTING DRIVEWAYS OR OTHER IMPROVEMENTS AT NO COST TO OWNER.
- 3.- VIDEO OF EXISTING SITE CONDITION IS RECOMMENDED PRIOR TO CONSTRUCTION START.
- 4.- SEE SHEET B0-0.3 FOR DETAILS.
- 5.- CONTRACTOR TO PLACE TEMPORARY TABS ALONG EXISTING CENTERLINE AND EDGELINE STRIPING FOR STRIPING.
- 6.- CONTRACTOR TO PROVIDE DAILY QUANTITIES OF ASPHALT AND AGGREGETE TO VERIFY APPLICATION RATE.



*David M. Young Jr.*  
 THE SEAL APPEARING ON THIS DOCUMENT WAS AUTHORIZED BY DAVID M. YOUNG, JR., P.E. 68273 ON OCTOBER 29, 2025

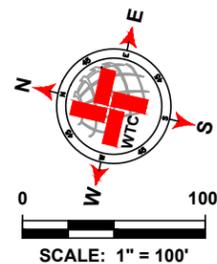

LEGEND	
	EXISTING CENTER LINE
	EXISTING END OF PAVEMENT
	EXISTING CONCRETE
	SEAL COAT AREA
	POTHOLE REPAIR (AS NOTED)
	EDGE PATCHING (AS NOTED)

S CR 1140 -3 QUANTITIES				
ITEM #	ITEM	QTY.	UNIT	
1	SINGLE COURSE SEAL COAT (APPROX.)	SEE B2-38.0	SY	
2	SOLID WHITE EDGE LINES		LF	
3	DOUBLE SOLID YELLOW CL		LF	
4	SKIP YELLOW CENTER LINES		LF	
5	POTHOLE REPAIR		SY	
6	EDGE PATCHING		SY	

**WTC**  
 ENGINEERS | SURVEYORS

West Texas Consultants, Inc.  
 ENGINEERS PLANNERS SURVEYORS  
 405 S.W. 1st. Street | Andrews, TX 79714 |(432) 523-2181  
 TEXAS REGISTERED ENGINEERING FIRM F-2746  
 TEXAS REGISTERED SURVEYOR FIRM #100792-00

REVISION DESCRIPTION	REVISION	DATE

LOCATIONS OF UNDERGROUND UTILITIES ARE APPROXIMATE AND MAY NOT INCLUDE ALL UNDERGROUND UTILITIES PRESENT. CONTRACTOR SHALL VERIFY THE LOCATIONS OF ALL UTILITY CROSSINGS BEFORE EXCAVATION OF ROADWAY.

CONTRACTOR SHALL NOTIFY PROPERTY OWNERS AND RESIDENTS A MINIMUM OF 48 HOURS IN ADVANCE OF CONSTRUCTION ACTIVITIES ON OR IN THE VICINITY OF THEIR PROPERTY.

Before You Dig Anywhere In Texas  
 STOP! CALL 1-800-245-4545

TOLL-FREE OSHA RULE 1926.651  
 REQUIRES PREVIOUS NOTIFICATION  
 TEXAS ONE CALL SYSTEM

MIDLAND COUNTY, TEXAS						
2026 MIDLAND PAVEMENT MAINTENANCE PROJECT						
ALTERNATIVE 2						
PRECINCT 2						
S CR 1140 -3 (STA: 24+25 - 48+25)						
DESIGN	DRAWN	DATE	PROJECT NO.	SCALE	REVISION	SHEET #
J.C.T.	I.R.	10/25/25	56750	1" = 100'	0	B2-38.1

PLAT. X: PROJECT ENGINEERING & SURVEYING TEXAS MIDLAND AND COUNTY ROAD MAIN PROGRAM 2025 DRAWING 09755 ACMP 2025. GINQUEL, PCT 2.0 LAYOUT TAB. B2-38.1S CR 1140 -3 ALTERNATIVE 2. 10/29/2025 4:18 PM EDGAR RIOS

**S CR 1140 -3**




**S CR 1140 -3**



*David M. Young, Jr.*  
 THE SEAL APPEARING ON THIS DOCUMENT WAS AUTHORIZED BY DAVID M. YOUNG, JR., P.E. 68273 ON OCTOBER 29, 2025

**NOTES:**

- 1.- CONTRACTOR TO AVOID DAMAGING EXISTING DRIVEWAYS MAILBOXES AND OTHER IMPROVEMENTS. LOCATIONS SHOWN ABOVE ARE APPROXIMATE AND CONTRACTOR SHOULD VERIFY LOCATIONS PRIOR TO BIDDING AND CONSTRUCTION.
- 2.- CONTRACTOR SHALL REPAIR ANY DAMAGE DONE TO EXISTING DRIVEWAYS OR OTHER IMPROVEMENTS AT NO COST TO OWNER.
- 3.- VIDEO OF EXISTING SITE CONDITION IS RECOMMENDED PRIOR TO CONSTRUCTION START.
- 4.- SEE SHEET B0-0.3 FOR DETAILS.
- 5.- CONTRACTOR TO PLACE TEMPORARY TABS ALONG EXISTING CENTERLINE AND EDGELINE STRIPING FOR STRIPING.
- 6.- CONTRACTOR TO PROVIDE DAILY QUANTITIES OF ASPHALT AND AGGREGETE TO VERIFY APPLICATION RATE.

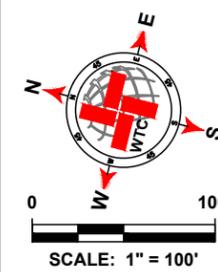

LEGEND	
	EXISTING CENTER LINE
	EXISTING END OF PAVEMENT
	EXISTING CONCRETE
	SEAL COAT AREA
	POTHOLE REPAIR (AS NOTED)
	EDGE PATCHING (AS NOTED)

S CR 1140 -3 QUANTITIES			
ITEM #	ITEM	QTY.	UNIT
1	SINGLE COURSE SEAL COAT (APPROX.) SEE B2-38.0		SY
2	SOLID WHITE EDGE LINES		LF
3	DOUBLE SOLID YELLOW ¶		LF
4	SKIP YELLOW CENTER LINES		LF
5	POTHOLE REPAIR		SY
6	EDGE PATCHING		SY

**WTC**  
 ENGINEERS | SURVEYORS  
 West Texas Consultants, Inc.  
 ENGINEERS PLANNERS SURVEYORS  
 405 S.W. 1st Street | Andrews, TX 79714 |(432) 523-2181  
 TEXAS REGISTERED ENGINEERING FIRM F-2746  
 TEXAS REGISTERED SURVEYOR FIRM #100792-00

REVISION DESCRIPTION	REVISION	DATE

LOCATIONS OF UNDERGROUND UTILITIES ARE APPROXIMATE AND MAY NOT INCLUDE ALL UNDERGROUND UTILITIES PRESENT. CONTRACTOR SHALL VERIFY THE LOCATIONS OF ALL UTILITY CROSSINGS BEFORE EXCAVATION OF ROADWAY.

CONTRACTOR SHALL NOTIFY PROPERTY OWNERS AND RESIDENTS A MINIMUM OF 48 HOURS IN ADVANCE OF CONSTRUCTION ACTIVITIES ON OR IN THE VICINITY OF THEIR PROPERTY.


Before You Dig Anywhere In Texas  
 STOP! CALL 1-800-245-4545

TOLL-FREE OSHA RULE 1926.651  
 REQUIRES PREVIOUS NOTIFICATION  
 TEXAS ONE CALL SYSTEM


MIDLAND COUNTY, TEXAS						
2026 MIDLAND PAVEMENT MAINTENANCE PROJECT						
ALTERNATIVE 2						
PRECINCT 2						
S CR 1140 -3 (STA: 48+25 - 72+46)						
DESIGN	DRAWN	DATE	PROJECT NO.	SCALE	REVISION	SHEET #
J.C.T.	I.R.	10/25/25	56750	1" = 100'	0	B2-38.2

PLAT. X:\PROJECTS\ENGINEERING & SURVEYING\2025\MIDLAND COUNTY ROAD MAINT PROGRAM\2026\DRAWING\B2-38.2 CR 1140 -3 ALTERNATIVE 2 PRECINCT 2.dwg, 10/25/25 11:26 AM, EDD:AR:BDK

**E CR 128 -2**

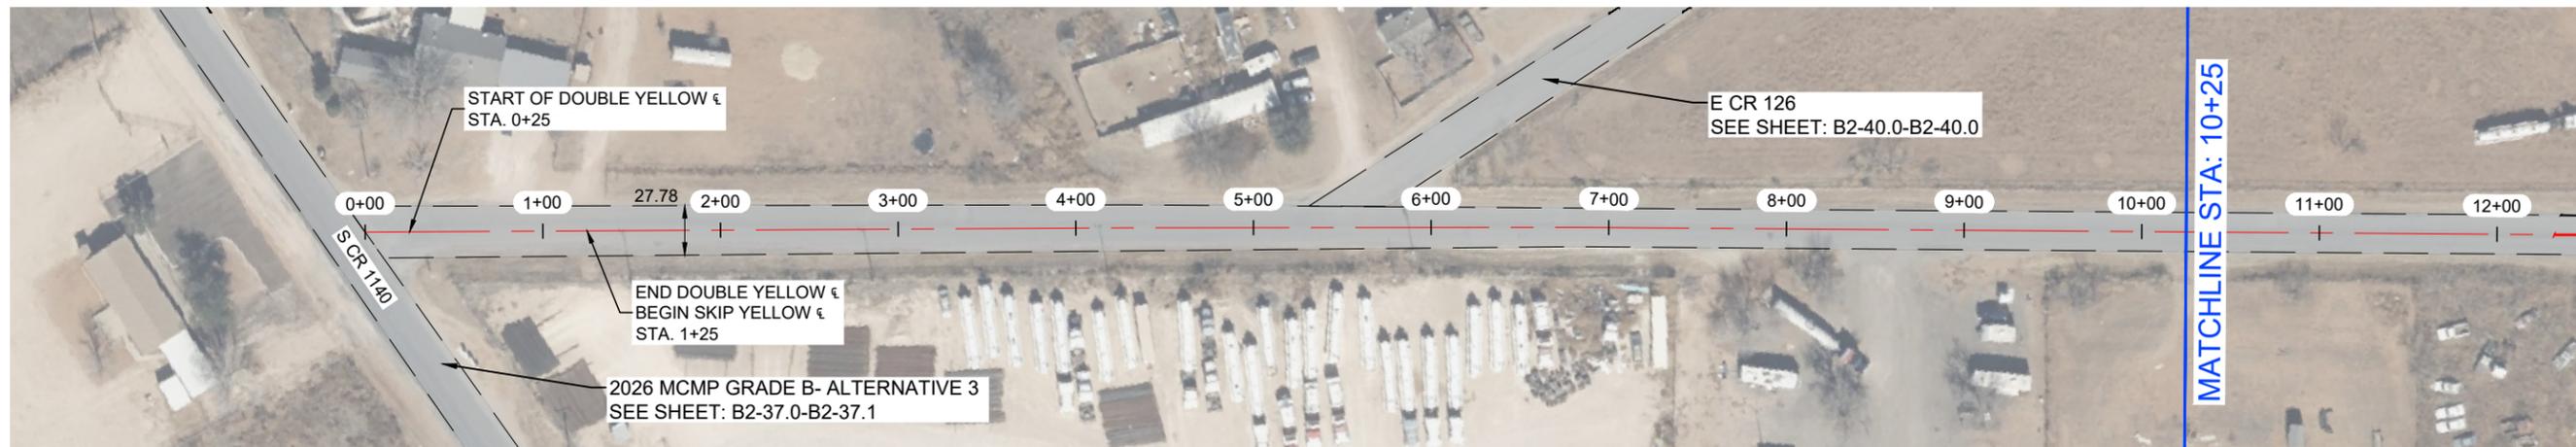


**E CR 128 -2**

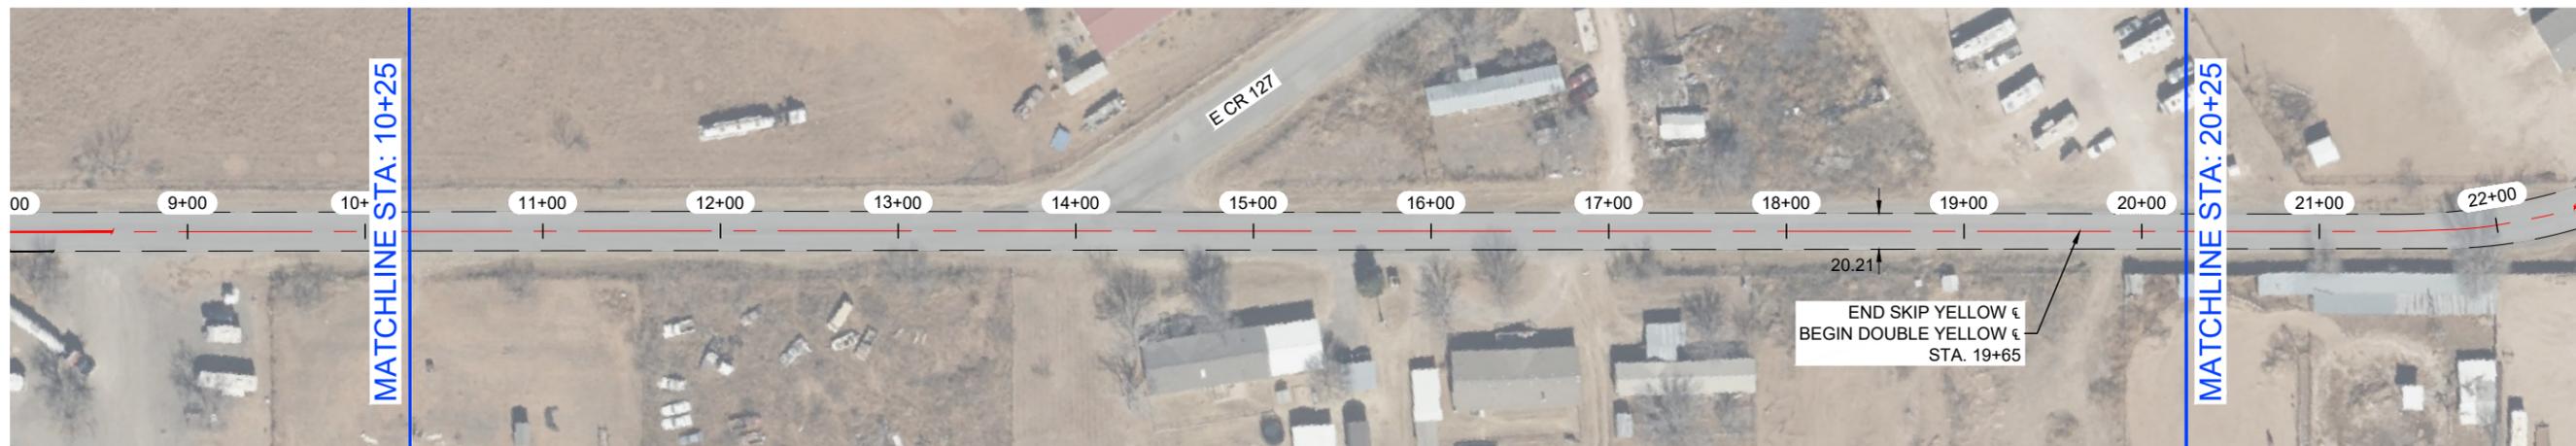


**NOTES:**

- 1.- CONTRACTOR TO AVOID DAMAGING EXISTING DRIVEWAYS MAILBOXES AND OTHER IMPROVEMENTS. LOCATIONS SHOWN ABOVE ARE APPROXIMATE AND CONTRACTOR SHOULD VERIFY LOCATIONS PRIOR TO BIDDING AND CONSTRUCTION.
- 2.- CONTRACTOR SHALL REPAIR ANY DAMAGE DONE TO EXISTING DRIVEWAYS OR OTHER IMPROVEMENTS AT NO COST TO OWNER.
- 3.- VIDEO OF EXISTING SITE CONDITION IS RECOMMENDED PRIOR TO CONSTRUCTION START.
- 4.- SEE SHEET B0-0.3 FOR DETAILS.
- 5.- CONTRACTOR TO PLACE TEMPORARY TABS ALONG EXISTING CENTERLINE AND EDGELINE STRIPING FOR STRIPING.
- 6.- CONTRACTOR TO PROVIDE DAILY QUANTITIES OF ASPHALT AND AGGREGETE TO VERIFY APPLICATION RATE.

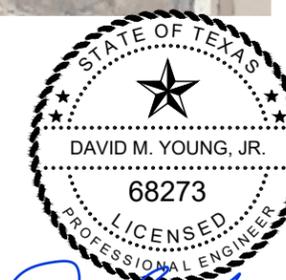

*David M. Young Jr.*  
 THE SEAL APPEARING ON THIS DOCUMENT WAS AUTHORIZED BY DAVID M. YOUNG, JR., P.E. 68273 ON OCTOBER 29, 2025

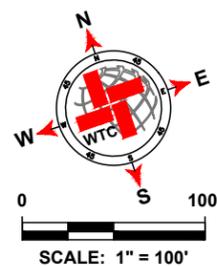

LEGEND	
	EXISTING CENTER LINE
	EXISTING END OF PAVEMENT
	EXISTING CONCRETE
	SEAL COAT AREA
	POTHOLE REPAIR (AS NOTED)
	EDGE PATCHING (AS NOTED)

E CR 128 -2 QUANTITIES			
ITEM #	ITEM	QTY.	UNIT
1	SINGLE COURSE SEAL COAT (APPROX.)	7 755	SY
2	SOLID WHITE EDGE LINES	0	LF
3	DOUBLE SOLID YELLOW ¶	760	LF
4	SKIP YELLOW CENTER LINES	2 180	LF
5	POTHOLE REPAIR	0.1	SY
6	EDGE PATCHING	0	SY

**WTC**  
**ENGINEERS | SURVEYORS**  
 West Texas Consultants, Inc.  
 ENGINEERS PLANNERS SURVEYORS  
 405 S.W. 1st Street | Andrews, TX 79714 |(432) 523-2181  
 TEXAS REGISTERED ENGINEERING FIRM F-2746  
 TEXAS REGISTERED SURVEYOR FIRM #100792-00

REVISION DESCRIPTION	REVISION	DATE

LOCATIONS OF UNDERGROUND UTILITIES ARE APPROXIMATE AND MAY NOT INCLUDE ALL UNDERGROUND UTILITIES PRESENT. CONTRACTOR SHALL VERIFY THE LOCATIONS OF ALL UTILITY CROSSINGS BEFORE EXCAVATION OF ROADWAY.


CONTRACTOR SHALL NOTIFY PROPERTY OWNERS AND RESIDENTS A MINIMUM OF 48 HOURS IN ADVANCE OF CONSTRUCTION ACTIVITIES ON OR IN THE VICINITY OF THEIR PROPERTY.

Before You Dig Anywhere In Texas STOP! CALL 1-800-245-4545  
 TOLL-FREE OSHA RULE 1926.651 REQUIRES PREVIOUS NOTIFICATION TEXAS ONE CALL SYSTEM

MIDLAND COUNTY, TEXAS						
2026 MIDLAND PAVEMENT MAINTENANCE PROJECT ALTERNATIVE 2 PRECINCT 2						
E CR 128 -2 (STA: 0+00 - 20+25)						
DESIGN	DRAWN	DATE	PROJECT NO.	SCALE	REVISION	SHEET #
J.C.T.	I.R.	10/25/25	56750	1" = 100'	0	B2-39.0


DATE: X:\PROJECTS\ENGINEERING & SURVEYING\2025\MIDLAND COUNTY ROAD MAINT PROGRAM\2026\DRAWINGS\B2-39.0 E CR 128 -2 10/29/25 11:29 AM ESDGAR.BOS

E CR 128 -2

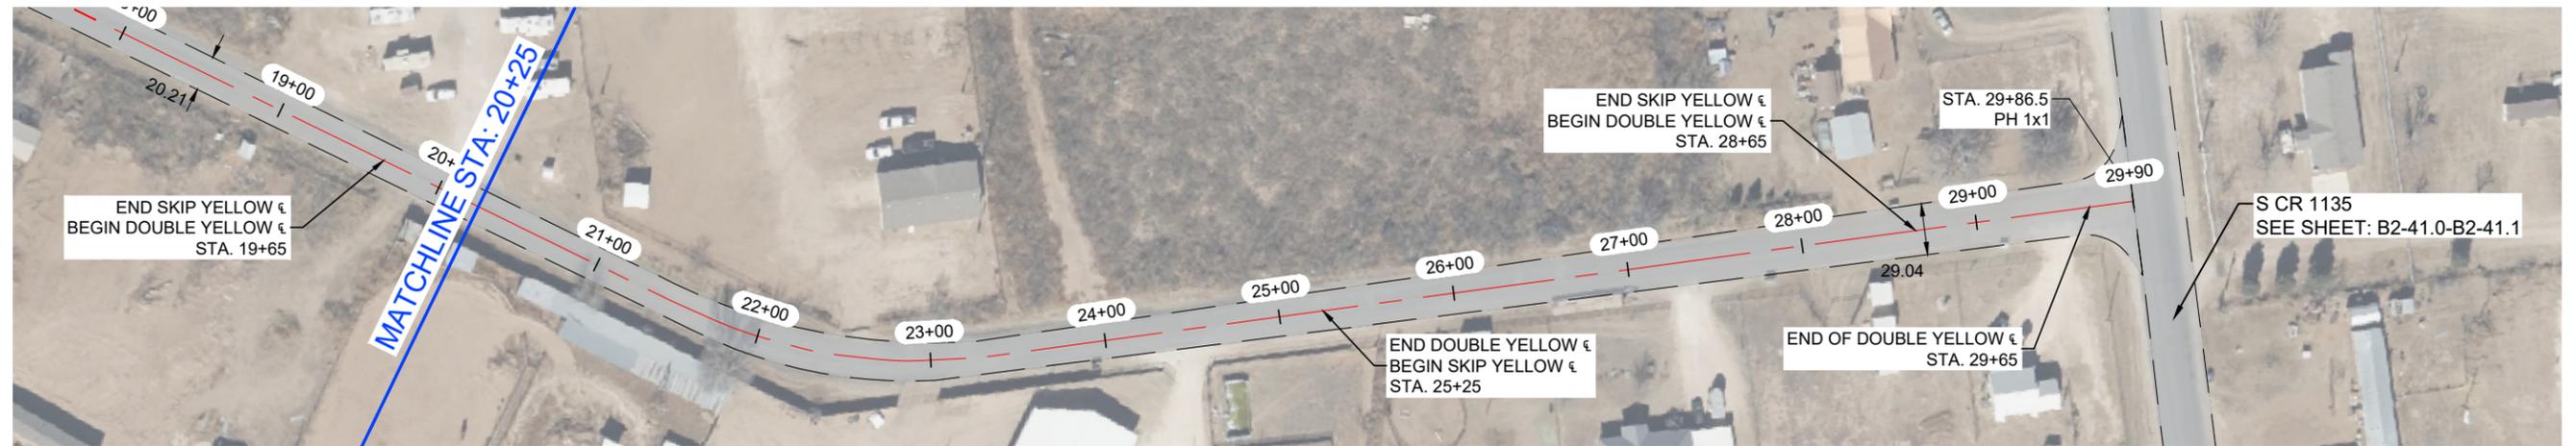


NOTES:

- 1.- CONTRACTOR TO AVOID DAMAGING EXISTING DRIVEWAYS MAILBOXES AND OTHER IMPROVEMENTS. LOCATIONS SHOWN ABOVE ARE APPROXIMATE AND CONTRACTOR SHOULD VERIFY LOCATIONS PRIOR TO BIDDING AND CONSTRUCTION.
- 2.- CONTRACTOR SHALL REPAIR ANY DAMAGE DONE TO EXISTING DRIVEWAYS OR OTHER IMPROVEMENTS AT NO COST TO OWNER.
- 3.- VIDEO OF EXISTING SITE CONDITION IS RECOMMENDED PRIOR TO CONSTRUCTION START.
- 4.- SEE SHEET B0-0.3 FOR DETAILS.
- 5.- CONTRACTOR TO PLACE TEMPORARY TABS ALONG EXISTING CENTERLINE AND EDGELINE STRIPING FOR STRIPING.
- 6.- CONTRACTOR TO PROVIDE DAILY QUANTITIES OF ASPHALT AND AGGREGETE TO VERIFY APPLICATION RATE.

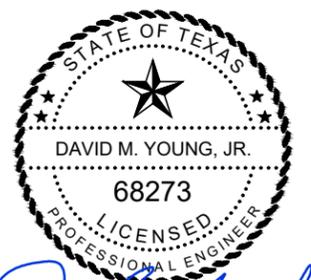

*David M. Young Jr.*  
 THE SEAL APPEARING ON THIS DOCUMENT WAS AUTHORIZED BY DAVID M. YOUNG, JR., P.E. 68273 ON OCTOBER 29, 2025

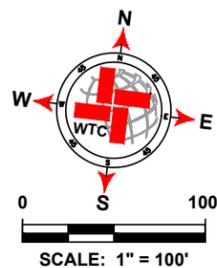

LEGEND	
	EXISTING CENTER LINE
	EXISTING END OF PAVEMENT
	EXISTING CONCRETE
	SEAL COAT AREA
	POTHOLE REPAIR (AS NOTED)
	EDGE PATCHING (AS NOTED)

E CR 128 -2 QUANTITIES				
ITEM #	ITEM	QTY.	UNIT	
1	SINGLE COURSE SEAL COAT (APPROX.)	SEE B2-39.0	SY	
2	SOLID WHITE EDGE LINES		LF	
3	DOUBLE SOLID YELLOW ¶		LF	
4	SKIP YELLOW CENTER LINES		LF	
5	POTHOLE REPAIR		SY	
6	EDGE PATCHING		SY	

**WTC**  
 ENGINEERS | SURVEYORS  
**West Texas Consultants, Inc.**  
 ENGINEERS PLANNERS SURVEYORS  
 405 S.W. 1st Street | Andrews, TX 79714 |(432) 523-2181  
 TEXAS REGISTERED ENGINEERING FIRM F-2746  
 TEXAS REGISTERED SURVEYOR FIRM #100792-00

REVISION DESCRIPTION	REVISION	DATE

LOCATIONS OF UNDERGROUND UTILITIES ARE APPROXIMATE AND MAY NOT INCLUDE ALL UNDERGROUND UTILITIES PRESENT. CONTRACTOR SHALL VERIFY THE LOCATIONS OF ALL UTILITY CROSSINGS BEFORE EXCAVATION OF ROADWAY.

CONTRACTOR SHALL NOTIFY PROPERTY OWNERS AND RESIDENTS A MINIMUM OF 48 HOURS IN ADVANCE OF CONSTRUCTION ACTIVITIES ON OR IN THE VICINITY OF THEIR PROPERTY.

Before You Dig Anywhere In Texas  
 STOP! CALL 1-800-245-4545  
 TOLL-FREE OSHA RULE 1926.651  
 REQUIRES PREVIOUS NOTIFICATION  
 TEXAS ONE CALL SYSTEM

MIDLAND COUNTY, TEXAS						
2026 MIDLAND PAVEMENT MAINTENANCE PROJECT						
ALTERNATIVE 2						
PRECINCT 2						
E CR 128 -2 (STA: 20+25 - 29+90)						
DESIGN	DRAWN	DATE	PROJECT NO.	SCALE	REVISION	SHEET #
J.C.T.	I.R.	10/25/25	56750	1" = 100'	0	B2-39.1

PLAT: X:\PROJECTS\ENGINEERING\SURVEY\2025\MIDLAND\AND COUNTY ROAD MAINT PROGRAM\2026\DRAWINGS\987654\COMP\_2026\_GROUND\_PCT\_2.0\LAYOUT\TAB\_B2-39.1.E CR 128 -2.10250225.4.18.PW.DWG.A1800



**S CR 1135**




**S CR 1135**



*David M. Young, Jr.*  
 THE SEAL APPEARING ON THIS DOCUMENT WAS AUTHORIZED BY DAVID M. YOUNG, JR., P.E. 68273 ON OCTOBER 29, 2025

**NOTES:**

- 1.- CONTRACTOR TO AVOID DAMAGING EXISTING DRIVEWAYS MAILBOXES AND OTHER IMPROVEMENTS. LOCATIONS SHOWN ABOVE ARE APPROXIMATE AND CONTRACTOR SHOULD VERIFY LOCATIONS PRIOR TO BIDDING AND CONSTRUCTION.
- 2.- CONTRACTOR SHALL REPAIR ANY DAMAGE DONE TO EXISTING DRIVEWAYS OR OTHER IMPROVEMENTS AT NO COST TO OWNER.
- 3.- VIDEO OF EXISTING SITE CONDITION IS RECOMMENDED PRIOR TO CONSTRUCTION START.
- 4.- SEE SHEET B0-0.3 FOR DETAILS.
- 5.- CONTRACTOR TO PLACE TEMPORARY TABS ALONG EXISTING CENTERLINE AND EDGELINE STRIPING FOR STRIPING.
- 6.- CONTRACTOR TO PROVIDE DAILY QUANTITIES OF ASPHALT AND AGGREGETE TO VERIFY APPLICATION RATE.

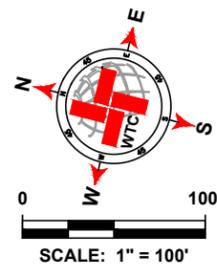

LEGEND	
	EXISTING CENTER LINE
	EXISTING END OF PAVEMENT
	EXISTING CONCRETE
	SEAL COAT AREA
	POTHOLE REPAIR (AS NOTED)
	EDGE PATCHING (AS NOTED)

S CR 1135 QUANTITIES			
ITEM #	ITEM	QTY.	UNIT
1	SINGLE COURSE SEAL COAT (APPROX.)	16 647	SY
2	SOLID WHITE EDGE LINES	0	LF
3	DOUBLE SOLID YELLOW	2 500	LF
4	SKIP YELLOW CENTER LINES	2 530	LF
5	POTHOLE REPAIR	0	SY
6	EDGE PATCHING	4.5	SY

**WTC**  
 ENGINEERS | SURVEYORS

West Texas Consultants, Inc.  
 ENGINEERS PLANNERS SURVEYORS  
 405 S.W. 1st Street | Andrews, TX 79714 | (432) 523-2181  
 TEXAS REGISTERED ENGINEERING FIRM F-2746  
 TEXAS REGISTERED SURVEYOR FIRM #100792-00

REVISION DESCRIPTION	REVISION	DATE

LOCATIONS OF UNDERGROUND UTILITIES ARE APPROXIMATE AND MAY NOT INCLUDE ALL UNDERGROUND UTILITIES PRESENT. CONTRACTOR SHALL VERIFY THE LOCATIONS OF ALL UTILITY CROSSINGS BEFORE EXCAVATION OF ROADWAY.

CONTRACTOR SHALL NOTIFY PROPERTY OWNERS AND RESIDENTS A MINIMUM OF 48 HOURS IN ADVANCE OF CONSTRUCTION ACTIVITIES ON OR IN THE VICINITY OF THEIR PROPERTY.

Before You Dig Anywhere In Texas  
 STOP! CALL 1-800-245-4545

TOLL-FREE OSHA RULE 1926.651  
 REQUIRES PREVIOUS NOTIFICATION  
 TEXAS ONE CALL SYSTEM

**MIDLAND COUNTY, TEXAS**


2026 MIDLAND PAVEMENT MAINTENANCE PROJECT  
 ALTERNATIVE 2  
 PRECINCT 2

S CR 1135 (STA: 0+00 - 25+46)

DESIGN	DRAWN	DATE	PROJECT NO.	SCALE	REVISION	SHEET #
J.C.T.	I.R.	10/25/25	56750	1" = 100'	0	B2-41.0

PLAT: X:\PROJECTS\ENGINEERING\SURV\1026MIDLAND\ANDCOUNTYROADMAIN\_PROGRAM\2025DRAWINGS\9876543210.DWG DATE: 10/25/2025 4:17 PM EDGAR.BOK

**S CR 1135**

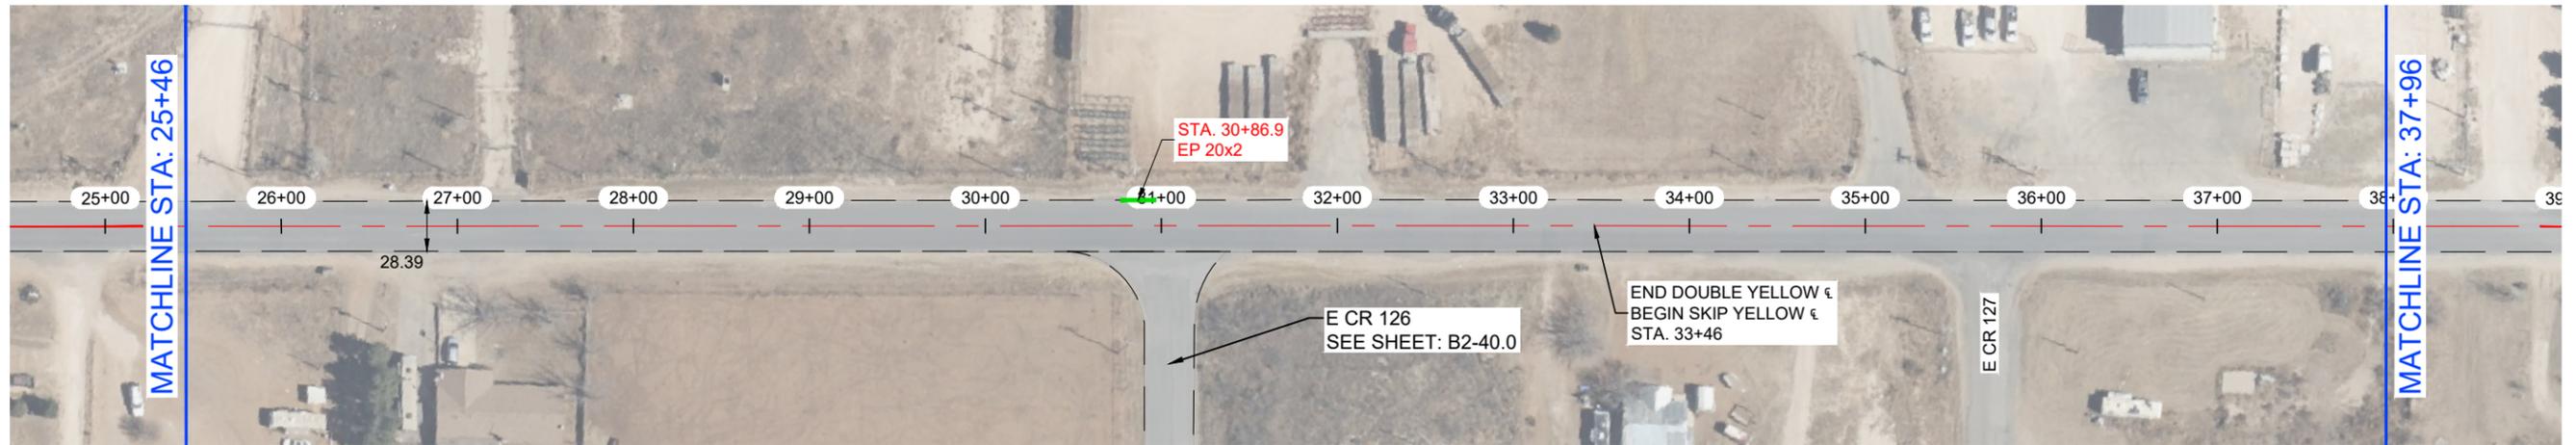

**S CR 1135**




**NOTES:**

- 1.- CONTRACTOR TO AVOID DAMAGING EXISTING DRIVEWAYS MAILBOXES AND OTHER IMPROVEMENTS. LOCATIONS SHOWN ABOVE ARE APPROXIMATE AND CONTRACTOR SHOULD VERIFY LOCATIONS PRIOR TO BIDDING AND CONSTRUCTION.
- 2.- CONTRACTOR SHALL REPAIR ANY DAMAGE DONE TO EXISTING DRIVEWAYS OR OTHER IMPROVEMENTS AT NO COST TO OWNER.
- 3.- VIDEO OF EXISTING SITE CONDITION IS RECOMMENDED PRIOR TO CONSTRUCTION START.
- 4.- SEE SHEET B0-0.3 FOR DETAILS.
- 5.- CONTRACTOR TO PLACE TEMPORARY TABS ALONG EXISTING CENTERLINE AND EDGELINE STRIPING FOR STRIPING.
- 6.- CONTRACTOR TO PROVIDE DAILY QUANTITIES OF ASPHALT AND AGGREGETE TO VERIFY APPLICATION RATE.



*David M. Young Jr.*  
 THE SEAL APPEARING ON THIS DOCUMENT WAS AUTHORIZED BY DAVID M. YOUNG, JR., P.E. 68273 ON OCTOBER 29, 2025

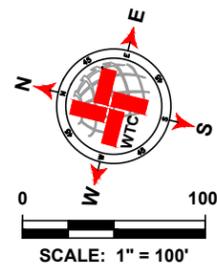

LEGEND	
	EXISTING CENTER LINE
	EXISTING END OF PAVEMENT
	EXISTING CONCRETE
	SEAL COAT AREA
	POTHOLE REPAIR (AS NOTED)
	EDGE PATCHING (AS NOTED)

S CR 1135 QUANTITIES			
ITEM #	ITEM	QTY.	UNIT
1	SINGLE COURSE SEAL COAT (APPROX.)	SEE B2-41.0	SY
2	SOLID WHITE EDGE LINES		LF
3	DOUBLE SOLID YELLOW ¶		LF
4	SKIP YELLOW CENTER LINES		LF
5	POTHOLE REPAIR		SY
6	EDGE PATCHING		SY

**WTC**  
 ENGINEERS | SURVEYORS  
 West Texas Consultants, Inc.  
 ENGINEERS PLANNERS SURVEYORS  
 405 S.W. 1st. Street | Andrews, TX 79714 |(432) 523-2181  
 TEXAS REGISTERED ENGINEERING FIRM F-2746  
 TEXAS REGISTERED SURVEYOR FIRM #100792-00

REVISION DESCRIPTION	REVISION	DATE

LOCATIONS OF UNDERGROUND UTILITIES ARE APPROXIMATE AND MAY NOT INCLUDE ALL UNDERGROUND UTILITIES PRESENT. CONTRACTOR SHALL VERIFY THE LOCATIONS OF ALL UTILITY CROSSINGS BEFORE EXCAVATION OF ROADWAY.  
 CONTRACTOR SHALL NOTIFY PROPERTY OWNERS AND RESIDENTS A MINIMUM OF 48 HOURS IN ADVANCE OF CONSTRUCTION ACTIVITIES ON OR IN THE VICINITY OF THEIR PROPERTY.


Before You Dig Anywhere In Texas  
 STOP! CALL 1-800-245-4545  
 TOLL-FREE OSHA RULE 1926.651  
 REQUIRES PREVIOUS NOTIFICATION  
 TEXAS ONE CALL SYSTEM

**MIDLAND COUNTY, TEXAS**  
 2026 MIDLAND PAVEMENT MAINTENANCE PROJECT  
 ALTERNATIVE 2  
 PRECINCT 2  
 S CR 1135 (STA: 25+46 - 50+80)


DESIGN	DRAWN	DATE	PROJECT NO.	SCALE	REVISION	SHEET #
J.C.T.	I.R.	10/25/25	56750	1" = 100'	0	B2-41.1

PLAT: K:\PROJECTS\ENGINEERING\SURVEYING\TEXAS\AMERLAND\AMERLAND\COUNTY ROAD MAIN\_PROGRAM\2025\DRAWINGS\987654321.MXD; GIMBLE; PLOT: 2.0 LAYOUT TAB: B2-41.1; S CR 1135-10/29/2025 4:17 PM; EDGAR.BOK

**S CR 1150**

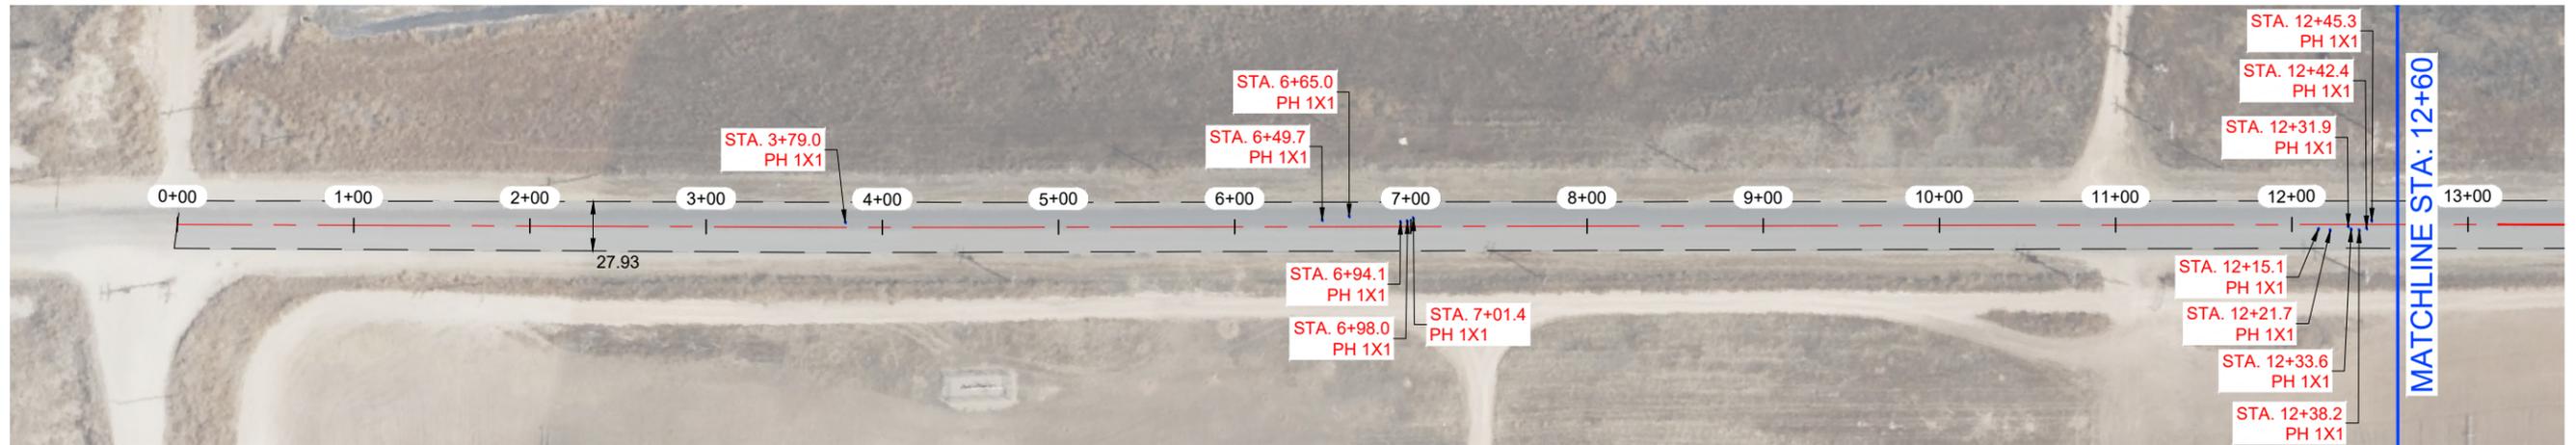


**S CR 1150**

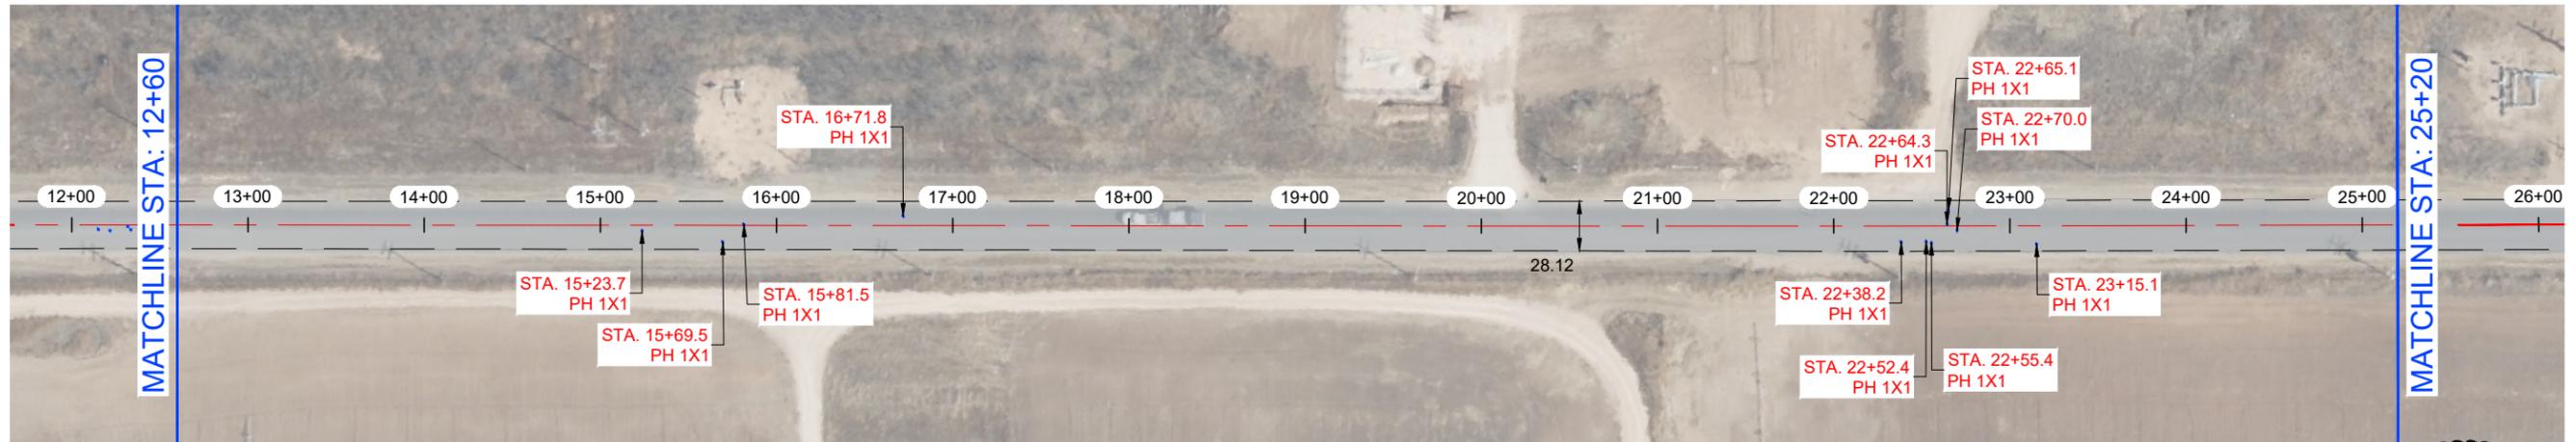


**NOTES:**

- 1.- CONTRACTOR TO AVOID DAMAGING EXISTING DRIVEWAYS MAILBOXES AND OTHER IMPROVEMENTS. LOCATIONS SHOWN ABOVE ARE APPROXIMATE AND CONTRACTOR SHOULD VERIFY LOCATIONS PRIOR TO BIDDING AND CONSTRUCTION.
- 2.- CONTRACTOR SHALL REPAIR ANY DAMAGE DONE TO EXISTING DRIVEWAYS OR OTHER IMPROVEMENTS AT NO COST TO OWNER.
- 3.- VIDEO OF EXISTING SITE CONDITION IS RECOMMENDED PRIOR TO CONSTRUCTION START.
- 4.- SEE SHEET B0-0.3 FOR DETAILS.
- 5.- CONTRACTOR TO PLACE TEMPORARY TABS ALONG EXISTING CENTERLINE AND EDGELINE STRIPING FOR STRIPING.
- 6.- CONTRACTOR TO PROVIDE DAILY QUANTITIES OF ASPHALT AND AGGREGETE TO VERIFY APPLICATION RATE.

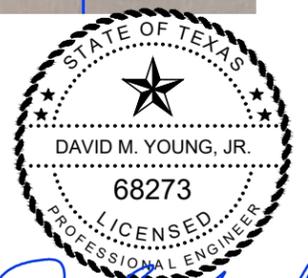

*David M. Young Jr.*  
 THE SEAL APPEARING ON THIS DOCUMENT WAS AUTHORIZED BY DAVID M. YOUNG, JR., P.E. 68273 ON OCTOBER 29, 2025

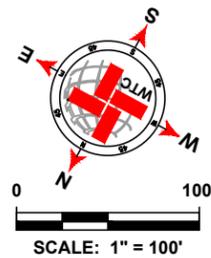

LEGEND	
	EXISTING CENTER LINE
	EXISTING END OF PAVEMENT
	EXISTING CONCRETE
	SEAL COAT AREA
	POTHOLE REPAIR (AS NOTED)
	EDGE PATCHING (AS NOTED)

S CR 1150 QUANTITIES				
ITEM #	ITEM	QTY.	UNIT	
1	SINGLE COURSE SEAL COAT (APPROX.)	15 317	SY	
2	SOLID WHITE EDGE LINES	10 184	LF	
3	DOUBLE SOLID YELLOW CL	100	LF	
4	SKIP YELLOW CENTER LINES	4 940	LF	
5	POTHOLE REPAIR	23.8	SY	
6	EDGE PATCHING	0	SY	

**WTC**  
 ENGINEERS | SURVEYORS

West Texas Consultants, Inc.  
 ENGINEERS PLANNERS SURVEYORS  
 405 S.W. 1st Street | Andrews, TX 79714 | (432) 523-2181  
 TEXAS REGISTERED ENGINEERING FIRM F-2746  
 TEXAS REGISTERED SURVEYOR FIRM #100792-00

REVISION DESCRIPTION	REVISION	DATE

LOCATIONS OF UNDERGROUND UTILITIES ARE APPROXIMATE AND MAY NOT INCLUDE ALL UNDERGROUND UTILITIES PRESENT. CONTRACTOR SHALL VERIFY THE LOCATIONS OF ALL UTILITY CROSSINGS BEFORE EXCAVATION OF ROADWAY.

CONTRACTOR SHALL NOTIFY PROPERTY OWNERS AND RESIDENTS A MINIMUM OF 48 HOURS IN ADVANCE OF CONSTRUCTION ACTIVITIES ON OR IN THE VICINITY OF THEIR PROPERTY.


Before You Dig Anywhere In Texas  
 STOP! CALL 1-800-245-4545

TOLL-FREE OSHA RULE 1926.651  
 REQUIRES PREVIOUS NOTIFICATION  
 TEXAS ONE CALL SYSTEM


MIDLAND COUNTY, TEXAS						
2026 MIDLAND PAVEMENT MAINTENANCE PROJECT ALTERNATIVE 2 PRECINCT 2						
S CR 1150 (STA: 0+00 - 25+20)						
DESIGN	DRAWN	DATE	PROJECT NO.	SCALE	REVISION	SHEET #
J.C.T.	I.R.	10/25/25	56750	1" = 100'	0	B2-42.0

PLAT: K:\PROJECTS\ENGINEERING\SURV\TX\2025\MIDLAND\AND COUNTY ROAD MAINT PROGRAM\2026\DRAWINGS\98765\_ACOMP\_2026\_GIBSUE\_PCT2\_01\LAYOUT\TAB\_B2-42.0\_S CR 1150\_PAVEMENT\_2025\_4 17 PM.EDG:ARJ:003

**S CR 1150**

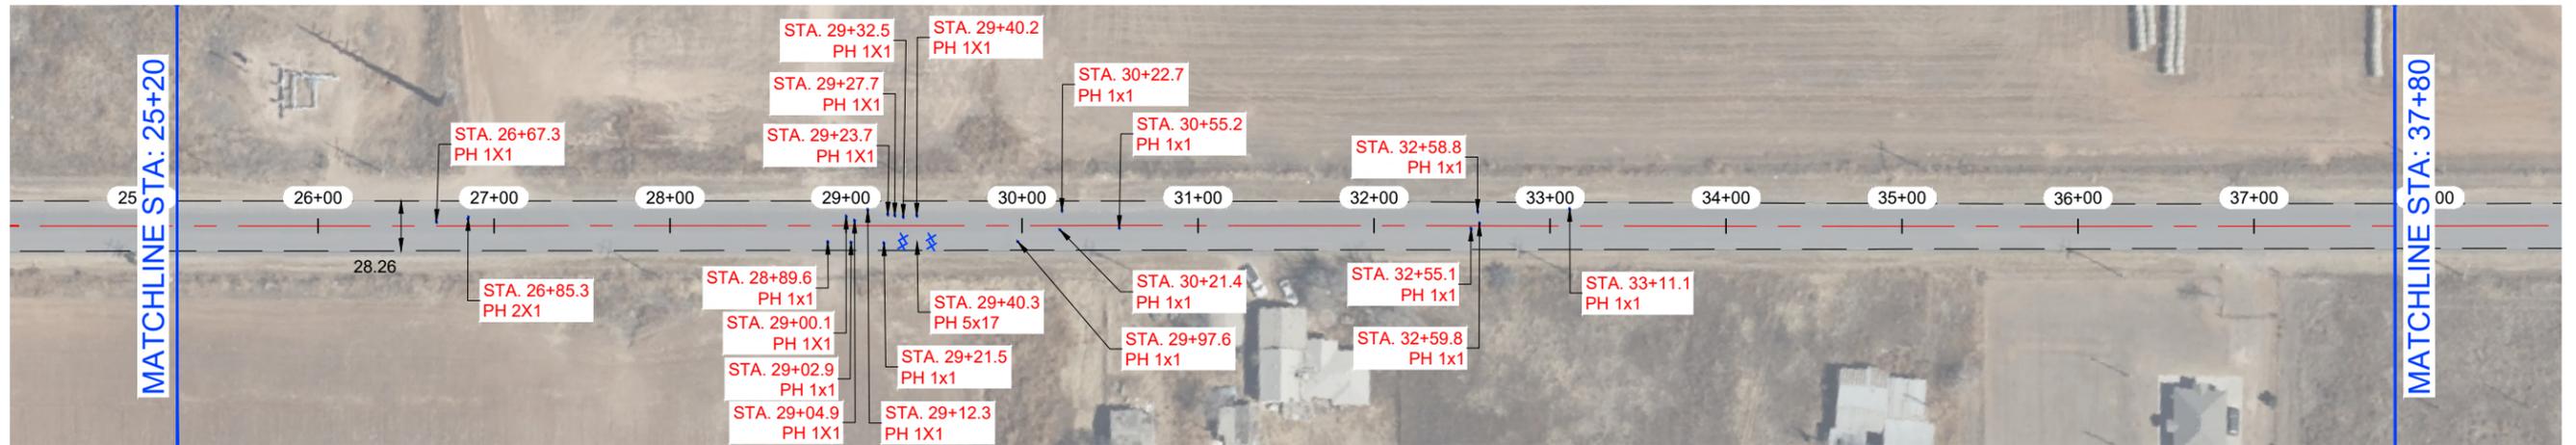

**S CR 1150**

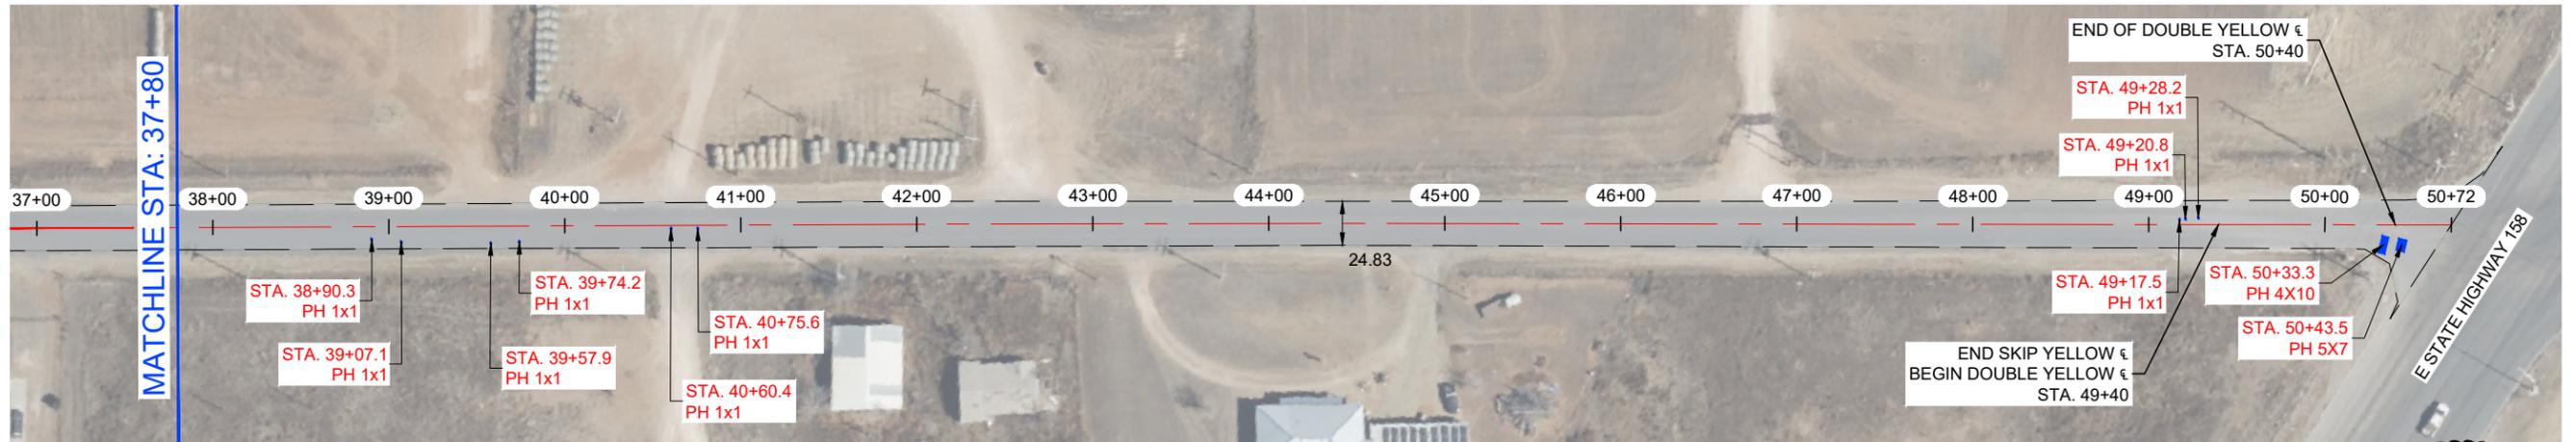


**NOTES:**

- 1.- CONTRACTOR TO AVOID DAMAGING EXISTING DRIVEWAYS MAILBOXES AND OTHER IMPROVEMENTS. LOCATIONS SHOWN ABOVE ARE APPROXIMATE AND CONTRACTOR SHOULD VERIFY LOCATIONS PRIOR TO BIDDING AND CONSTRUCTION.
- 2.- CONTRACTOR SHALL REPAIR ANY DAMAGE DONE TO EXISTING DRIVEWAYS OR OTHER IMPROVEMENTS AT NO COST TO OWNER.
- 3.- VIDEO OF EXISTING SITE CONDITION IS RECOMMENDED PRIOR TO CONSTRUCTION START.
- 4.- SEE SHEET B0-0.3 FOR DETAILS.
- 5.- CONTRACTOR TO PLACE TEMPORARY TABS ALONG EXISTING CENTERLINE AND EDGELINE STRIPING FOR STRIPING.
- 6.- CONTRACTOR TO PROVIDE DAILY QUANTITIES OF ASPHALT AND AGGREGETE TO VERIFY APPLICATION RATE.



*David M. Young Jr.*  
 THE SEAL APPEARING ON THIS DOCUMENT WAS AUTHORIZED BY DAVID M. YOUNG, JR., P.E. 68273 ON OCTOBER 29, 2025

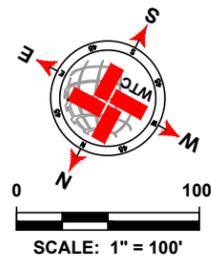

LEGEND	
	EXISTING CENTER LINE
	EXISTING END OF PAVEMENT
	EXISTING CONCRETE
	SEAL COAT AREA
	POTHOLE REPAIR (AS NOTED)
	EDGE PATCHING (AS NOTED)

S CR 1150 QUANTITIES				
ITEM #	ITEM	QTY.	UNIT	
1	SINGLE COURSE SEAL COAT (APPROX.)	SEE B2-42.0	SY	
2	SOLID WHITE EDGE LINES		LF	
3	DOUBLE SOLID YELLOW ¶		LF	
4	SKIP YELLOW CENTER LINES		LF	
5	POTHOLE REPAIR		SY	
6	EDGE PATCHING		SY	

**WTC**  
 ENGINEERS | SURVEYORS  
 West Texas Consultants, Inc.  
 ENGINEERS PLANNERS SURVEYORS  
 405 S.W. 1st. Street | Andrews, TX 79714 |(432) 523-2181  
 TEXAS REGISTERED ENGINEERING FIRM F-2746  
 TEXAS REGISTERED SURVEYOR FIRM #100792-00

REVISION DESCRIPTION	REVISION	DATE


LOCATIONS OF UNDERGROUND UTILITIES ARE APPROXIMATE AND MAY NOT INCLUDE ALL UNDERGROUND UTILITIES PRESENT. CONTRACTOR SHALL VERIFY THE LOCATIONS OF ALL UTILITY CROSSINGS BEFORE EXCAVATION OF ROADWAY.  
 CONTRACTOR SHALL NOTIFY PROPERTY OWNERS AND RESIDENTS A MINIMUM OF 48 HOURS IN ADVANCE OF CONSTRUCTION ACTIVITIES ON OR IN THE VICINITY OF THEIR PROPERTY.

Before You Dig Anywhere In Texas  
 STOP! CALL 1-800-245-4545  
 TOLL-FREE OSHA RULE 1926.651  
 REQUIRES PREVIOUS NOTIFICATION  
 TEXAS ONE CALL SYSTEM

MIDLAND COUNTY, TEXAS						
2026 MIDLAND PAVEMENT MAINTENANCE PROJECT ALTERNATIVE 2 PRECINCT 2						
S CR 1150 (STA: 25+20 - 50+72)						
DESIGN	DRAWN	DATE	PROJECT NO.	SCALE	REVISION	SHEET #
J.C.T.	I.R.	10/25/25	56750	1" = 100'	0	B2-42.1


PLAT: K:\PROJECTS\ENGINEERING\SURVEY\TX\2025\MIDLAND\AND COUNTY ROAD MAIN\_PROGRAM\2025DRAWINGS\987654321.DWG DATE: 10/29/2025 4:17 PM EDGAR.BOK

**S CR 1173**

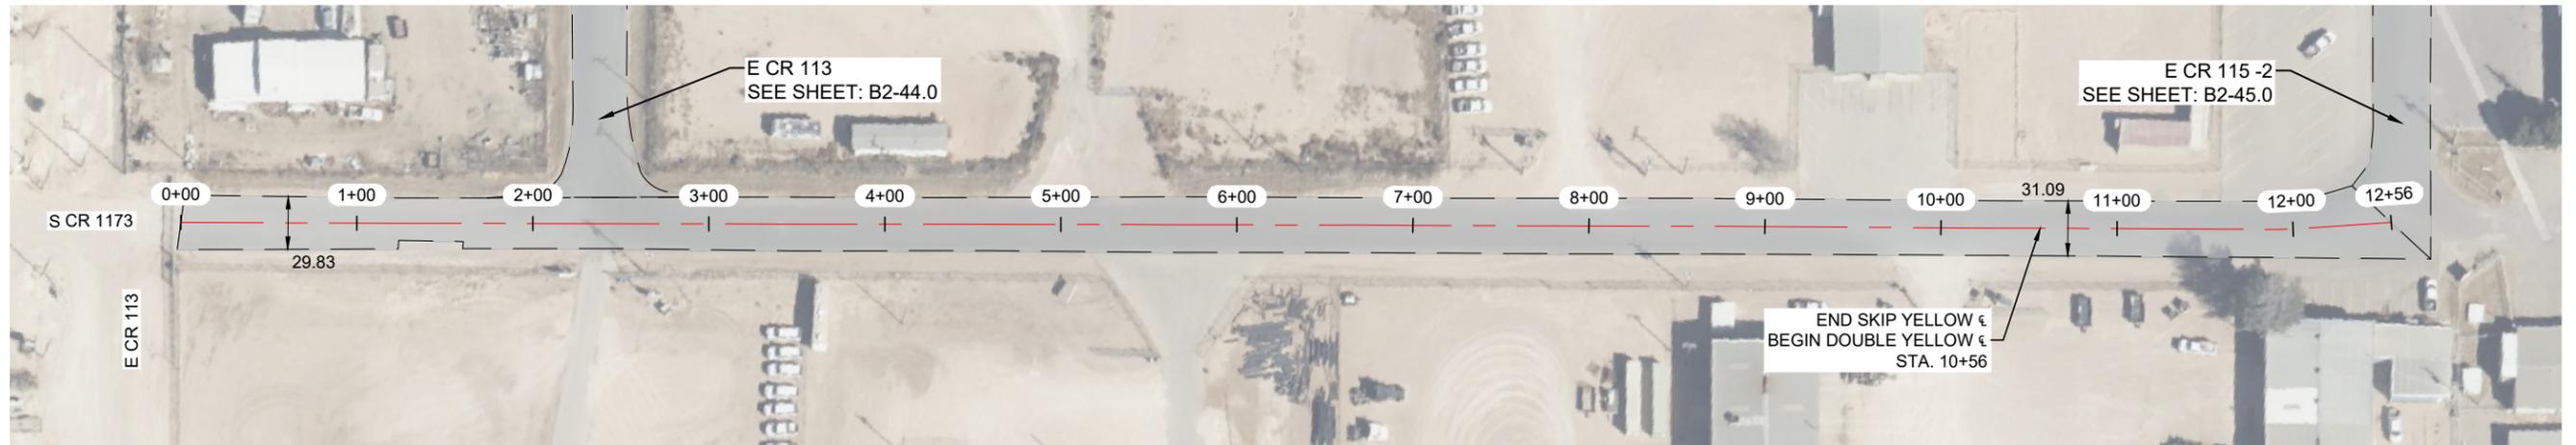


**NOTES:**

- 1.- CONTRACTOR TO AVOID DAMAGING EXISTING DRIVEWAYS MAILBOXES AND OTHER IMPROVEMENTS. LOCATIONS SHOWN ABOVE ARE APPROXIMATE AND CONTRACTOR SHOULD VERIFY LOCATIONS PRIOR TO BIDDING AND CONSTRUCTION.
- 2.- CONTRACTOR SHALL REPAIR ANY DAMAGE DONE TO EXISTING DRIVEWAYS OR OTHER IMPROVEMENTS AT NO COST TO OWNER.
- 3.- VIDEO OF EXISTING SITE CONDITION IS RECOMMENDED PRIOR TO CONSTRUCTION START.
- 4.- SEE SHEET B0-0.3 FOR DETAILS.
- 5.- CONTRACTOR TO PLACE TEMPORARY TABS ALONG EXISTING CENTERLINE AND EDGELINE STRIPING FOR STRIPING.
- 6.- CONTRACTOR TO PROVIDE DAILY QUANTITIES OF ASPHALT AND AGGREGETE TO VERIFY APPLICATION RATE.

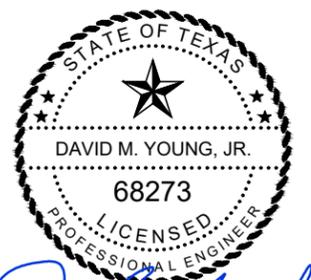

*David M. Young Jr.*  
 THE SEAL APPEARING ON THIS DOCUMENT WAS AUTHORIZED BY DAVID M. YOUNG, JR., P.E. 68273 ON OCTOBER 29, 2025

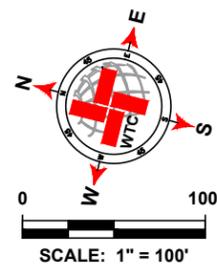

LEGEND	
	EXISTING CENTER LINE
	EXISTING END OF PAVEMENT
	EXISTING CONCRETE
	SEAL COAT AREA
	POTHOLE REPAIR (AS NOTED)
	EDGE PATCHING (AS NOTED)

S CR 1173 QUANTITIES			
ITEM #	ITEM	QTY.	UNIT
1	SINGLE COURSE SEAL COAT (APPROX.)	4 298	SY
2	SOLID WHITE EDGE LINES	2 388	LF
3	DOUBLE SOLID YELLOW ¶	200	LF
4	SKIP YELLOW CENTER LINES	1 056	LF
5	POTHOLE REPAIR	0	SY
6	EDGE PATCHING	0	SY

**WTC**  
 ENGINEERS | SURVEYORS  
**West Texas Consultants, Inc.**  
 ENGINEERS PLANNERS SURVEYORS  
 405 S.W. 1st. Street | Andrews, TX 79714 |(432) 523-2181  
 TEXAS REGISTERED ENGINEERING FIRM F-2746  
 TEXAS REGISTERED SURVEYOR FIRM #100792-00

REVISION DESCRIPTION	REVISION	DATE

LOCATIONS OF UNDERGROUND UTILITIES ARE APPROXIMATE AND MAY NOT INCLUDE ALL UNDERGROUND UTILITIES PRESENT. CONTRACTOR SHALL VERIFY THE LOCATIONS OF ALL UTILITY CROSSINGS BEFORE EXCAVATION OF ROADWAY.  
 CONTRACTOR SHALL NOTIFY PROPERTY OWNERS AND RESIDENTS A MINIMUM OF 48 HOURS IN ADVANCE OF CONSTRUCTION ACTIVITIES ON OR IN THE VICINITY OF THEIR PROPERTY.

Before You Dig Anywhere In Texas STOP! CALL 1-800-245-4545  
 TOLL-FREE OSHA RULE 1926.651 REQUIRES PREVIOUS NOTIFICATION TEXAS ONE CALL SYSTEM

MIDLAND COUNTY, TEXAS						
2026 MIDLAND PAVEMENT MAINTENANCE PROJECT						
ALTERNATIVE 2						
PRECINCT 2						
S CR 1173 (STA: 0+00 - 12+56)						
DESIGN	DRAWN	DATE	PROJECT NO.	SCALE	REVISION	SHEET #
J.C.T.	I.R.	10/25/25	56750	1" = 100'	0	B2-43.0

PLAT: K:\PROJECTS\ENGINEERING & SURVEYING\TEXAS\MIDLAND\AND COUNTY ROAD MAINT. PROGRAM\2026\DRAWINGS\987654321.DWG DATE: 10/25/2025 4:17 PM EDGAR.BOK

E CR 113




NOTES:

- 1.- CONTRACTOR TO AVOID DAMAGING EXISTING DRIVEWAYS MAILBOXES AND OTHER IMPROVEMENTS. LOCATIONS SHOWN ABOVE ARE APPROXIMATE AND CONTRACTOR SHOULD VERIFY LOCATIONS PRIOR TO BIDDING AND CONSTRUCTION.
- 2.- CONTRACTOR SHALL REPAIR ANY DAMAGE DONE TO EXISTING DRIVEWAYS OR OTHER IMPROVEMENTS AT NO COST TO OWNER.
- 3.- VIDEO OF EXISTING SITE CONDITION IS RECOMMENDED PRIOR TO CONSTRUCTION START.
- 4.- SEE SHEET B0-0.3 FOR DETAILS.
- 5.- CONTRACTOR TO PLACE TEMPORARY TABS ALONG EXISTING CENTERLINE AND EDGELINE STRIPING FOR STRIPING.
- 6.- CONTRACTOR TO PROVIDE DAILY QUANTITIES OF ASPHALT AND AGGREGETE TO VERIFY APPLICATION RATE.



*David M. Young Jr.*  
 THE SEAL APPEARING ON THIS DOCUMENT WAS AUTHORIZED BY DAVID M. YOUNG, JR., P.E. 68273 ON OCTOBER 29, 2025

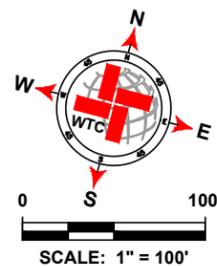

LEGEND	
	EXISTING CENTER LINE
	EXISTING END OF PAVEMENT
	EXISTING CONCRETE
	SEAL COAT AREA
	POTHOLE REPAIR (AS NOTED)
	EDGE PATCHING (AS NOTED)

E CR 113 QUANTITIES			
ITEM #	ITEM	QTY.	UNIT
1	SINGLE COURSE SEAL COAT (APPROX.)	5 340	SY
2	SOLID WHITE EDGE LINES	3 180	LF
3	DOUBLE SOLID YELLOW ¶	350	LF
4	SKIP YELLOW CENTER LINES	1 150	LF
5	POTHOLE REPAIR	0	SY
6	EDGE PATCHING	0	SY

**WTC**  
 ENGINEERS | SURVEYORS  
**West Texas Consultants, Inc.**  
 ENGINEERS PLANNERS SURVEYORS  
 405 S.W. 1st. Street | Andrews, TX 79714 |(432) 523-2181  
 TEXAS REGISTERED ENGINEERING FIRM F-2746  
 TEXAS REGISTERED SURVEYOR FIRM #100792-00


REVISION DESCRIPTION	REVISION	DATE

LOCATIONS OF UNDERGROUND UTILITIES ARE APPROXIMATE AND MAY NOT INCLUDE ALL UNDERGROUND UTILITIES PRESENT. CONTRACTOR SHALL VERIFY THE LOCATIONS OF ALL UTILITY CROSSINGS BEFORE EXCAVATION OF ROADWAY.  
 CONTRACTOR SHALL NOTIFY PROPERTY OWNERS AND RESIDENTS A MINIMUM OF 48 HOURS IN ADVANCE OF CONSTRUCTION ACTIVITIES ON OR IN THE VICINITY OF THEIR PROPERTY.

Before You Dig Anywhere In Texas STOP! CALL 1-800-245-4545  
 TOLL-FREE OSHA RULE 1926.651 REQUIRES PREVIOUS NOTIFICATION TEXAS ONE CALL SYSTEM


MIDLAND COUNTY, TEXAS						
2026 MIDLAND PAVEMENT MAINTENANCE PROJECT						
ALTERNATIVE 2						
PRECINCT 2						
E CR 113 (STA: 0+00 - 15+50)						
DESIGN	DRAWN	DATE	PROJECT NO.	SCALE	REVISION	SHEET #
J.C.T.	I.R.	10/25/25	56750	1" = 100'	0	B2-44.0

E CR 115 -2

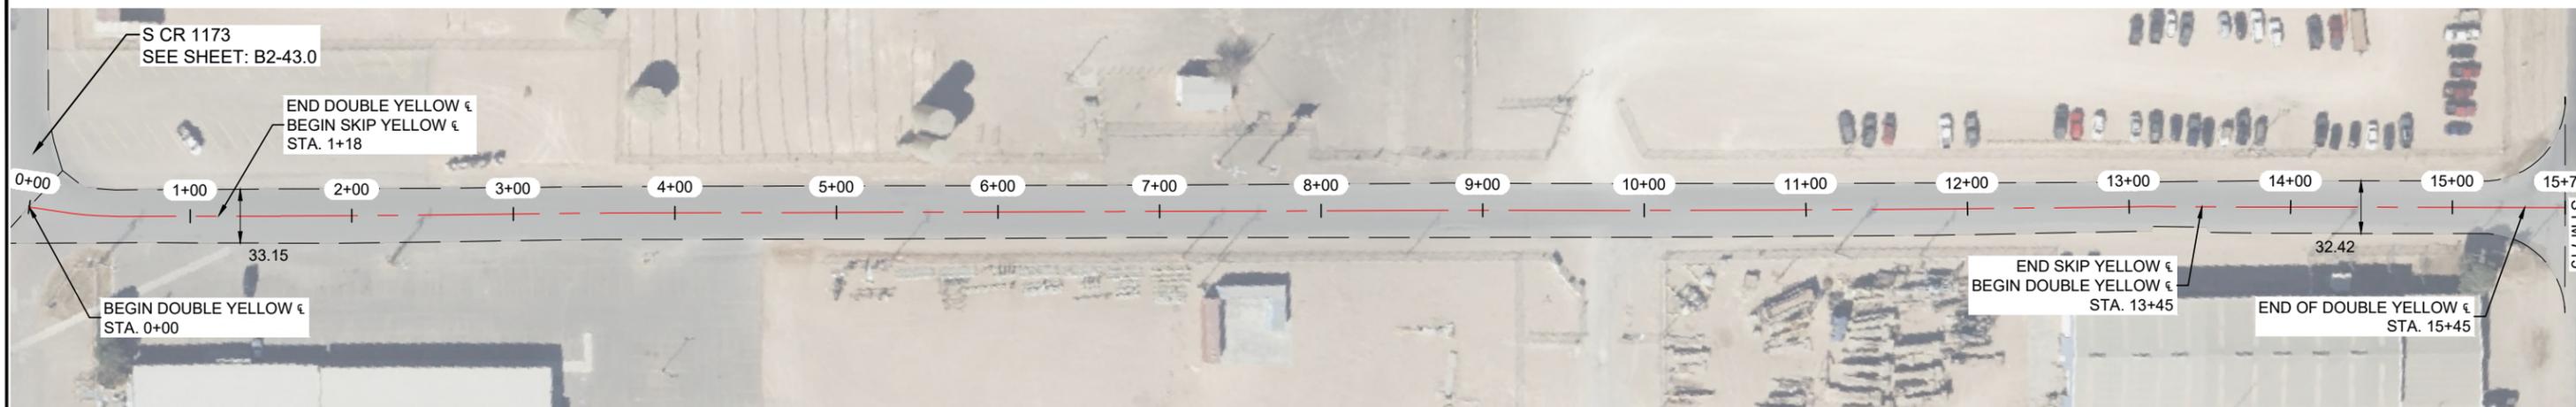


NOTES:

- 1.- CONTRACTOR TO AVOID DAMAGING EXISTING DRIVEWAYS MAILBOXES AND OTHER IMPROVEMENTS. LOCATIONS SHOWN ABOVE ARE APPROXIMATE AND CONTRACTOR SHOULD VERIFY LOCATIONS PRIOR TO BIDDING AND CONSTRUCTION.
- 2.- CONTRACTOR SHALL REPAIR ANY DAMAGE DONE TO EXISTING DRIVEWAYS OR OTHER IMPROVEMENTS AT NO COST TO OWNER.
- 3.- VIDEO OF EXISTING SITE CONDITION IS RECOMENDED PRIOR TO CONSTRUCTION START.
- 4.- SEE SHEET B0-0.3 FOR DETAILS.
- 5.- CONTRACTOR TO PLACE TEMPORARY TABS ALONG EXISTING CENTERLINE AND EDGELINE STRIPING FOR STRIPING.
- 6.- CONTRACTOR TO PROVIDE DAILY QUANTITIES OF ASPHALT AND AGGREGETE TO VERIFY APPLICATION RATE.

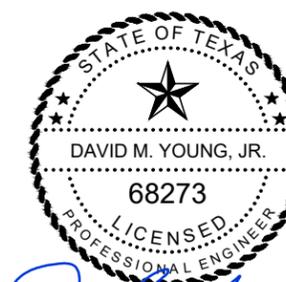

*David M. Young Jr.*  
 THE SEAL APPEARING ON THIS DOCUMENT WAS AUTHORIZED BY DAVID M. YOUNG, JR., P.E. 68273 ON OCTOBER 29, 2025

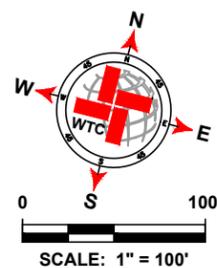

LEGEND	
	EXISTING CENTER LINE
	EXISTING END OF PAVEMENT
	EXISTING CONCRETE
	SEAL COAT AREA
	POTHOLE REPAIR (AS NOTED)
	EDGE PATCHING (AS NOTED)

E CR 115 -2 QUANTITIES				
ITEM #	ITEM	QTY.	UNIT	
1	SINGLE COURSE SEAL COAT (APPROX.)	5 827	SY	
2	SOLID WHITE EDGE LINES	3 208	LF	
3	DOUBLE SOLID YELLOW ¶	318	LF	
4	SKIP YELLOW CENTER LINES	1 227	LF	
5	POTHOLE REPAIR	0	SY	
6	EDGE PATCHING	0	SY	

**WTC**  
 ENGINEERS | SURVEYORS  
**West Texas Consultants, Inc.**  
 ENGINEERS PLANNERS SURVEYORS  
 405 S.W. 1st. Street | Andrews, TX 79714 |(432) 523-2181  
 TEXAS REGISTERED ENGINEERING FIRM F-2746  
 TEXAS REGISTERED SURVEYOR FIRM #100792-00

REVISION DESCRIPTION	REVISION	DATE


LOCATIONS OF UNDERGROUND UTILITIES ARE APPROXIMATE AND MAY NOT INCLUDE ALL UNDERGROUND UTILITIES PRESENT. CONTRACTOR SHALL VERIFY THE LOCATIONS OF ALL UTILITY CROSSINGS BEFORE EXCAVATION OF ROADWAY.  
 CONTRACTOR SHALL NOTIFY PROPERTY OWNERS AND RESIDENTS A MINIMUM OF 48 HOURS IN ADVANCE OF CONSTRUCTION ACTIVITIES ON OR IN THE VICINITY OF THEIR PROPERTY.

Before You Dig Anywhere In Texas STOP! CALL 1-800-245-4545  
 TOLL-FREE OSHA RULE 1926.651 REQUIRES PREVIOUS NOTIFICATION TEXAS ONE CALL SYSTEM


MIDLAND COUNTY, TEXAS						
2026 MIDLAND PAVEMENT MAINTENANCE PROJECT ALTERNATIVE 2 PRECINCT 2						
E CR 115 -2 (STA: 0+00 - 15+70)						
DESIGN	DRAWN	DATE	PROJECT NO.	SCALE	REVISION	SHEET #
J.C.T.	I.R.	10/25/25	56750	1" = 100'	0	B2-45.0

PLAT: X:\PROJECTS\ENGINEERING\SURVEY\TX\2024\MIDLAND\AND COUNTY ROAD MAINT. PROGRAM\2026\DRAWINGS\987654321\COMP\_2025\_0828\_GUNBEI\_PCT2\_01\LAYOUT\TAB\_B2-46.0E CR 115 -2\_10252025\_417\_PMI.EDG.A3RCS

**E CR 127**

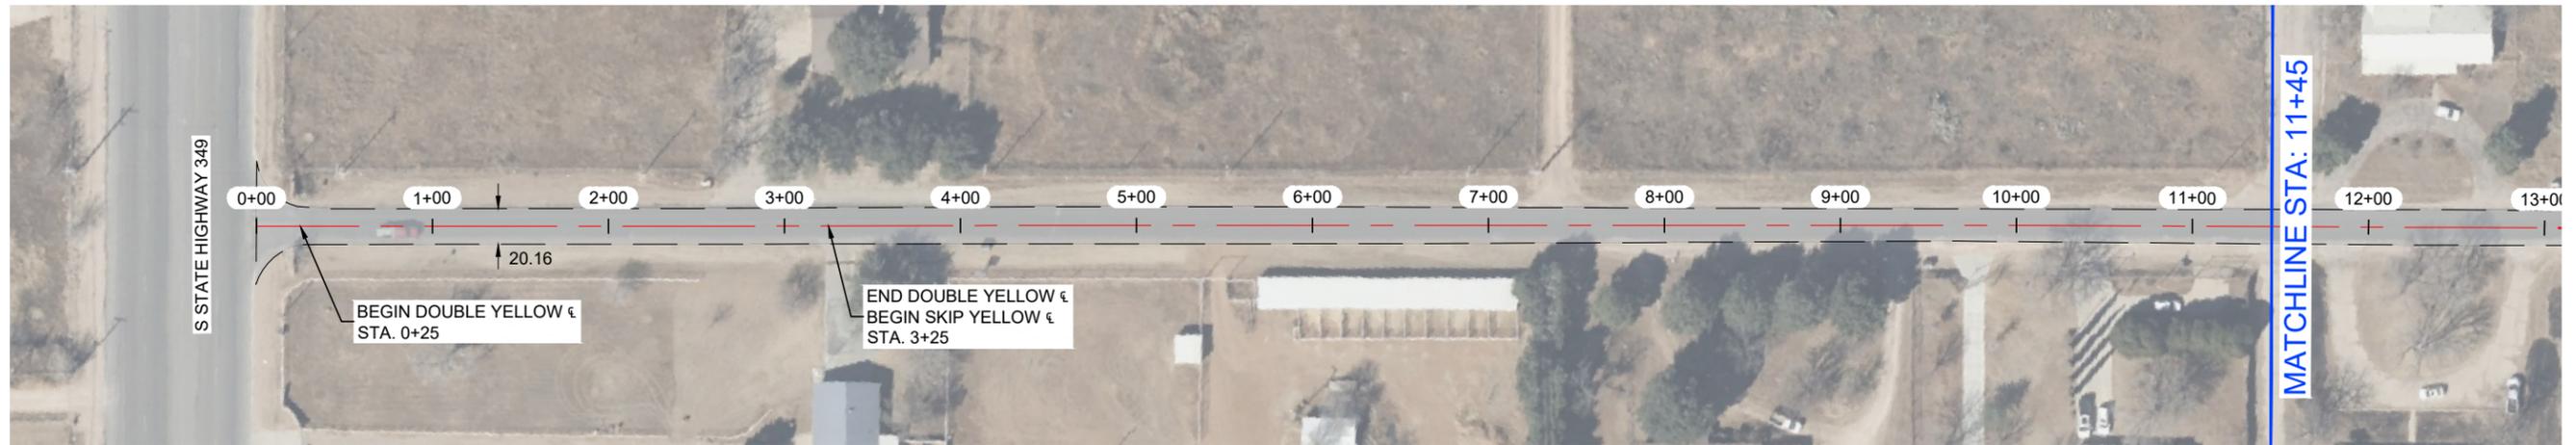

**E CR 127**

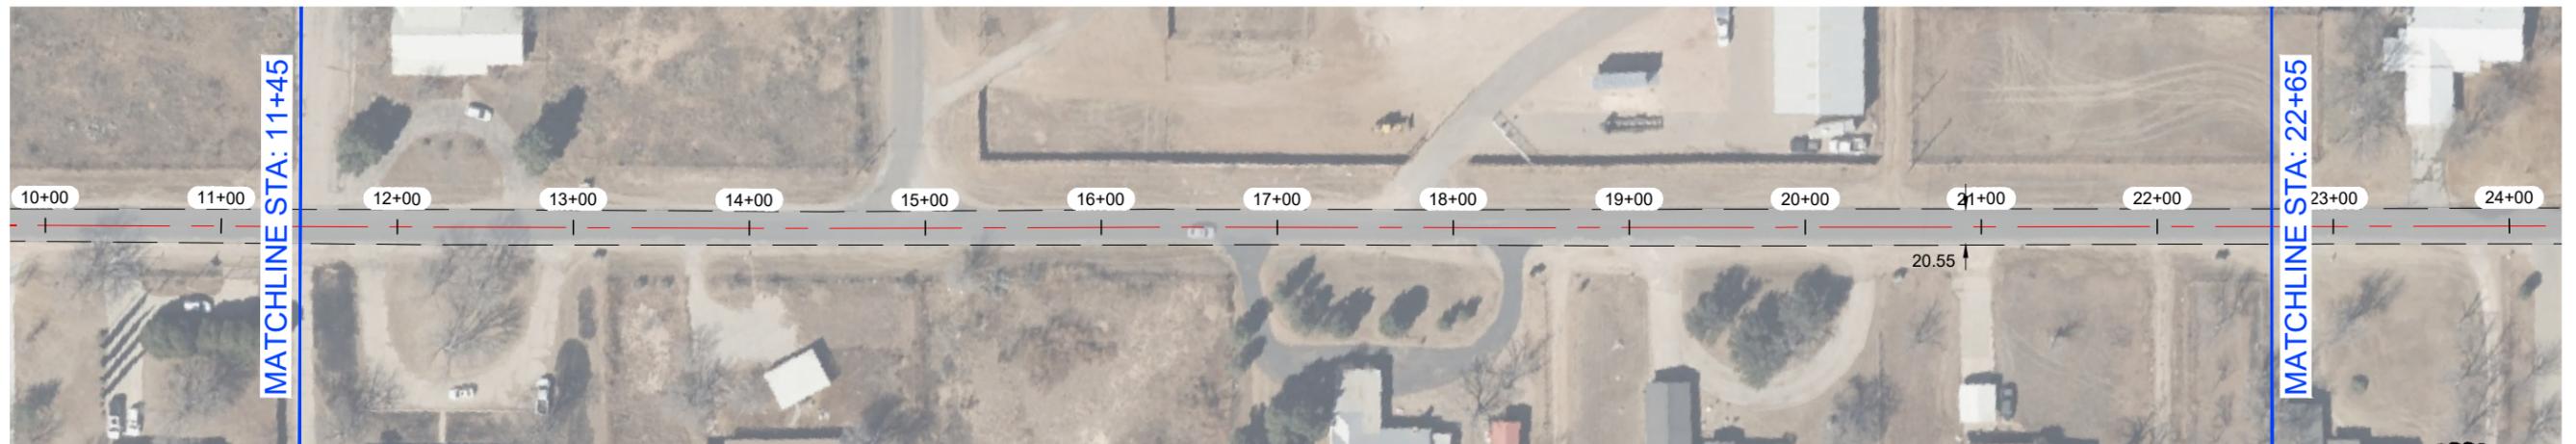


**NOTES:**

- 1.- CONTRACTOR TO AVOID DAMAGING EXISTING DRIVEWAYS MAILBOXES AND OTHER IMPROVEMENTS. LOCATIONS SHOWN ABOVE ARE APPROXIMATE AND CONTRACTOR SHOULD VERIFY LOCATIONS PRIOR TO BIDDING AND CONSTRUCTION.
- 2.- CONTRACTOR SHALL REPAIR ANY DAMAGE DONE TO EXISTING DRIVEWAYS OR OTHER IMPROVEMENTS AT NO COST TO OWNER.
- 3.- VIDEO OF EXISTING SITE CONDITION IS RECOMMENDED PRIOR TO CONSTRUCTION START.
- 4.- SEE SHEET B0-0.3 FOR DETAILS.
- 5.- CONTRACTOR TO PLACE TEMPORARY TABS ALONG EXISTING CENTERLINE AND EDGELINE STRIPING FOR STRIPING.
- 6.- CONTRACTOR TO PROVIDE DAILY QUANTITIES OF ASPHALT AND AGGREGETE TO VERIFY APPLICATION RATE.



*David M. Young Jr.*  
 THE SEAL APPEARING ON THIS DOCUMENT WAS AUTHORIZED BY DAVID M. YOUNG, JR., P.E. 68273 ON OCTOBER 29, 2025

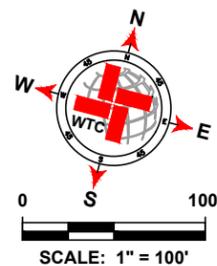

LEGEND	
	EXISTING CENTER LINE
	EXISTING END OF PAVEMENT
	EXISTING CONCRETE
	SEAL COAT AREA
	POTHOLE REPAIR (AS NOTED)
	EDGE PATCHING (AS NOTED)

E CR 127 QUANTITIES			
ITEM #	ITEM	QTY.	UNIT
1	SINGLE COURSE SEAL COAT (APPROX.)	7 893	SY
2	SOLID WHITE EDGE LINES	0	LF
3	DOUBLE SOLID YELLOW &	400	LF
4	SKIP YELLOW CENTER LINES	2 966	LF
5	POTHOLE REPAIR	0	SY
6	EDGE PATCHING	0	SY

**WTC**  
 ENGINEERS | SURVEYORS  
**West Texas Consultants, Inc.**  
 ENGINEERS PLANNERS SURVEYORS  
 405 S.W. 1st Street | Andrews, TX 79714 |(432) 523-2181  
 TEXAS REGISTERED ENGINEERING FIRM F-2746  
 TEXAS REGISTERED SURVEYOR FIRM #100792-00

REVISION DESCRIPTION	REVISION	DATE

LOCATIONS OF UNDERGROUND UTILITIES ARE APPROXIMATE AND MAY NOT INCLUDE ALL UNDERGROUND UTILITIES PRESENT. CONTRACTOR SHALL VERIFY THE LOCATIONS OF ALL UTILITY CROSSINGS BEFORE EXCAVATION OF ROADWAY.  
 CONTRACTOR SHALL NOTIFY PROPERTY OWNERS AND RESIDENTS A MINIMUM OF 48 HOURS IN ADVANCE OF CONSTRUCTION ACTIVITIES ON OR IN THE VICINITY OF THEIR PROPERTY.

Before You Dig Anywhere In Texas  
 STOP! CALL 1-800-245-4545  
 TOLL-FREE OSHA RULE 1926.651  
 REQUIRES PREVIOUS NOTIFICATION  
 TEXAS ONE CALL SYSTEM

**MIDLAND COUNTY, TEXAS**  
 2026 MIDLAND PAVEMENT MAINTENANCE PROJECT  
 ALTERNATIVE 2  
 PRECINCT 2  
 E CR 127 (STA: 0+00 - 22+65)

DESIGN	DRAWN	DATE	PROJECT NO.	SCALE	REVISION	SHEET #
J.C.T.	I.R.	10/25/25	56750	1" = 100'	0	B2-46.0

PLAT: X:\PROJECTS\ENGINEERING\SURVEY\2025\MIDLAND\AND COUNTY ROAD MAINT. PROGRAM\2026\DRAWINGS\98765\_ACOMP\_2026.DWG DATE: 10/25/2025 11:17 AM EDDIAN.RDS

E CR 127




NOTES:

- 1.- CONTRACTOR TO AVOID DAMAGING EXISTING DRIVEWAYS MAILBOXES AND OTHER IMPROVEMENTS. LOCATIONS SHOWN ABOVE ARE APPROXIMATE AND CONTRACTOR SHOULD VERIFY LOCATIONS PRIOR TO BIDDING AND CONSTRUCTION.
- 2.- CONTRACTOR SHALL REPAIR ANY DAMAGE DONE TO EXISTING DRIVEWAYS OR OTHER IMPROVEMENTS AT NO COST TO OWNER.
- 3.- VIDEO OF EXISTING SITE CONDITION IS RECOMENDED PRIOR TO CONSTRUCTION START.
- 4.- SEE SHEET B0-0.3 FOR DETAILS.
- 5.- CONTRACTOR TO PLACE TEMPORARY TABS ALONG EXISTING CENTERLINE AND EDGELINE STRIPING FOR STRIPING.
- 6.- CONTRACTOR TO PROVIDE DAILY QUANTITIES OF ASPHALT AND AGGREGETE TO VERIFY APPLICATION RATE.



*David M. Young Jr.*  
 THE SEAL APPEARING ON THIS DOCUMENT WAS AUTHORIZED BY DAVID M. YOUNG, JR., P.E. 68273 ON OCTOBER 29, 2025

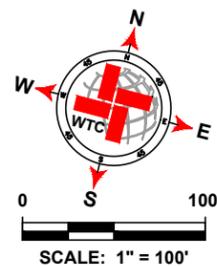

LEGEND	
	EXISTING CENTER LINE
	EXISTING END OF PAVEMENT
	EXISTING CONCRETE
	SEAL COAT AREA
	POTHOLE REPAIR (AS NOTED)
	EDGE PATCHING (AS NOTED)

E CR 127 QUANTITIES				
ITEM #	ITEM	QTY.	UNIT	
1	SINGLE COURSE SEAL COAT (APPROX.)	SEE B2-46.0	SY	
2	SOLID WHITE EDGE LINES		LF	
3	DOUBLE SOLID YELLOW ¶		LF	
4	SKIP YELLOW CENTER LINES		LF	
5	POTHOLE REPAIR		SY	
6	EDGE PATCHING		SY	

**WTC**  
 ENGINEERS | SURVEYORS  
**West Texas Consultants, Inc.**  
 ENGINEERS PLANNERS SURVEYORS  
 405 S.W. 1st. Street | Andrews, TX 79714 |(432) 523-2181  
 TEXAS REGISTERED ENGINEERING FIRM F-2746  
 TEXAS REGISTERED SURVEYOR FIRM #100792-00

REVISION DESCRIPTION	REVISION	DATE

LOCATIONS OF UNDERGROUND UTILITIES ARE APPROXIMATE AND MAY NOT INCLUDE ALL UNDERGROUND UTILITIES PRESENT. CONTRACTOR SHALL VERIFY THE LOCATIONS OF ALL UTILITY CROSSINGS BEFORE EXCAVATION OF ROADWAY.  
 CONTRACTOR SHALL NOTIFY PROPERTY OWNERS AND RESIDENTS A MINIMUM OF 48 HOURS IN ADVANCE OF CONSTRUCTION ACTIVITIES ON OR IN THE VICINITY OF THEIR PROPERTY.

Before You Dig Anywhere In Texas  
 STOP! CALL 1-800-245-4545  
 TOLL-FREE OSHA RULE 1926.651  
 REQUIRES PREVIOUS NOTIFICATION  
 TEXAS ONE CALL SYSTEM


**MIDLAND COUNTY, TEXAS**  
 2026 MIDLAND PAVEMENT MAINTENANCE PROJECT  
 ALTERNATIVE 2  
 PRECINCT 2  
 E CR 127 (STA: 22+65 - 34+16)

DESIGN	DRAWN	DATE	PROJECT NO.	SCALE	REVISION	SHEET #
J.C.T.	I.R.	10/25/25	56750	1" = 100'	0	B2-46.1


PLAT: X:\PROJECTS\ENGINEERING\SURVEY\2025\MIDLAND\AND COUNTY ROAD MAINT. PROGRAM\2026\DRAWINGS\97505\_ACOMP\_2026\_GINJUEE\_PCT2\_01\LAYOUT\TAB\_B2-46.1E CR 127\_00202525.118 PM EBDGAR.RDS



**S CR 1184**

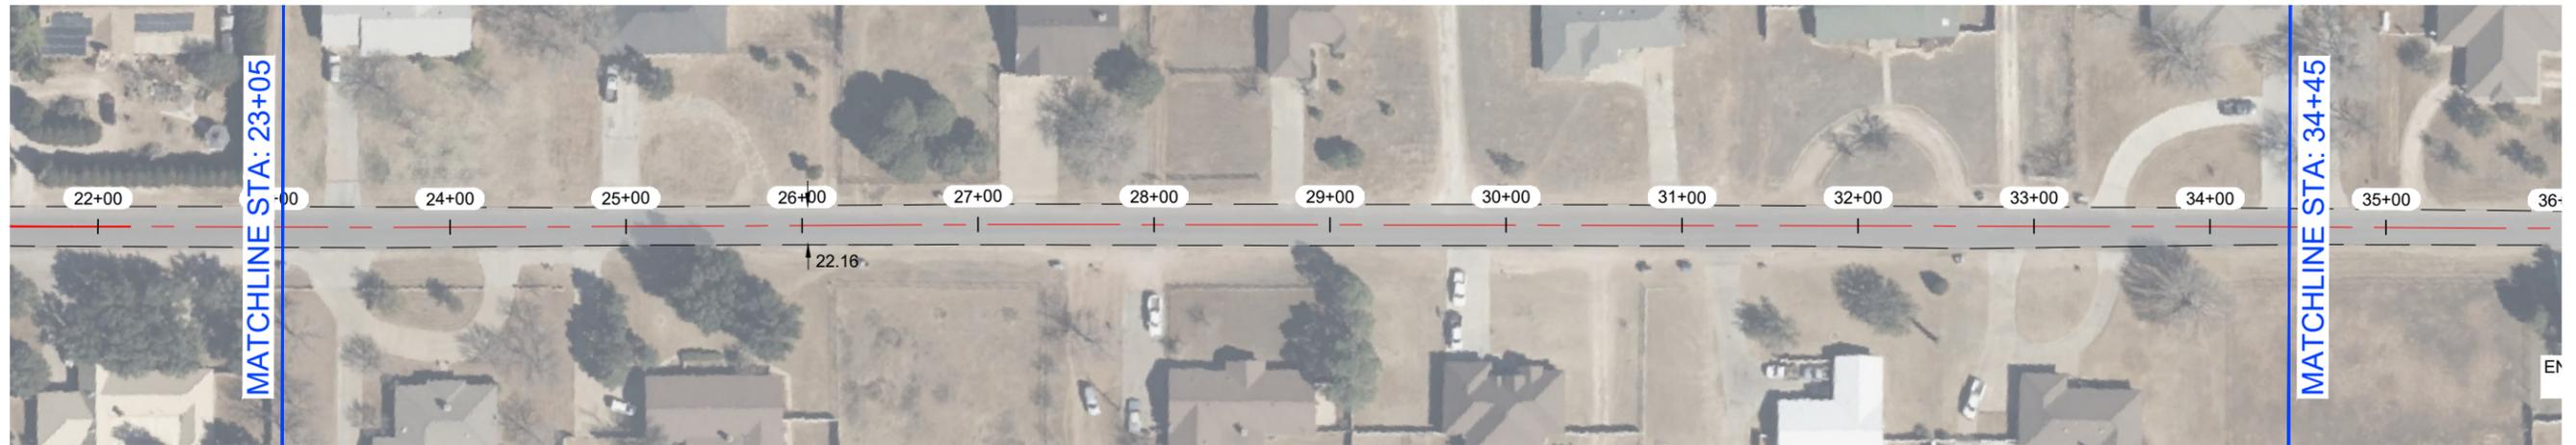

**S CR 1184**

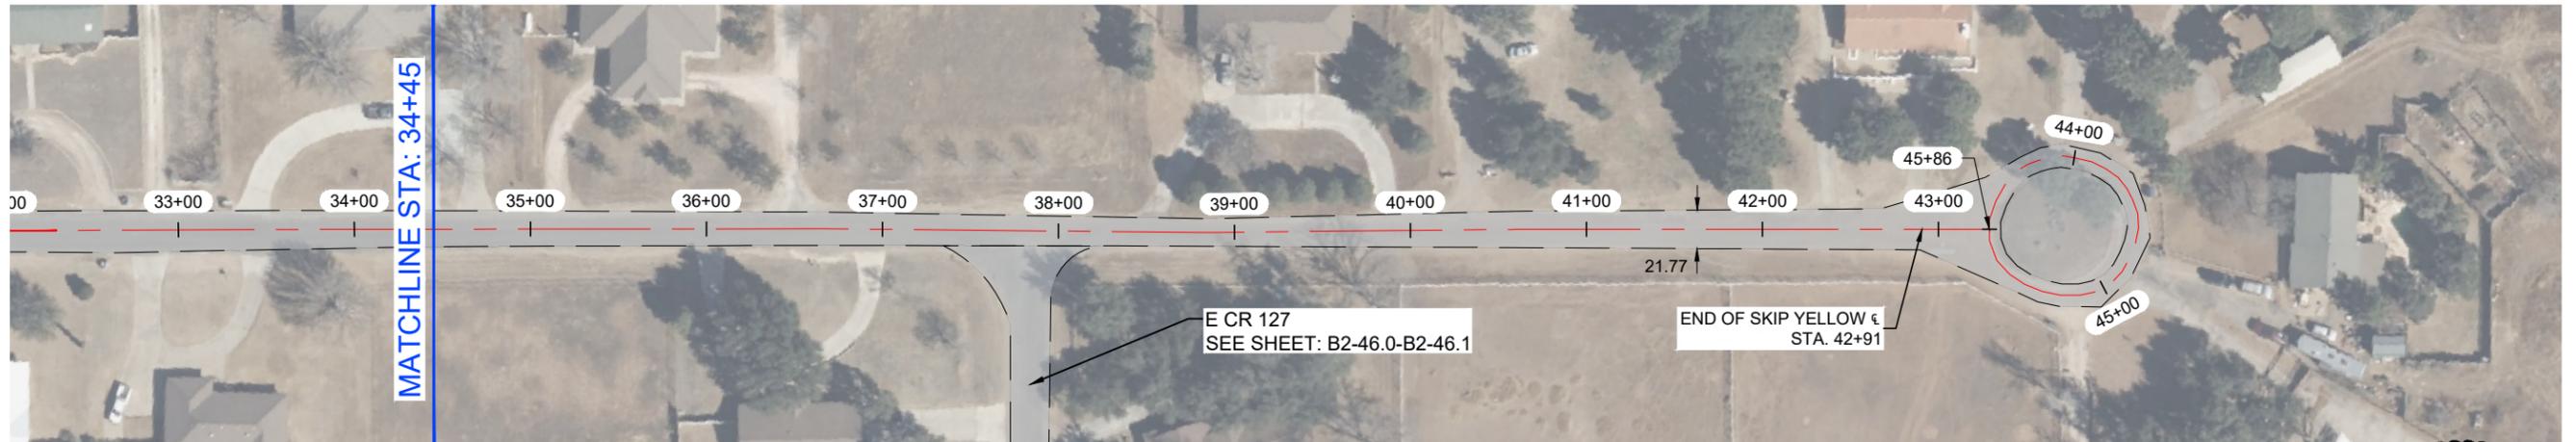


**NOTES:**

- 1.- CONTRACTOR TO AVOID DAMAGING EXISTING DRIVEWAYS MAILBOXES AND OTHER IMPROVEMENTS. LOCATIONS SHOWN ABOVE ARE APPROXIMATE AND CONTRACTOR SHOULD VERIFY LOCATIONS PRIOR TO BIDDING AND CONSTRUCTION.
- 2.- CONTRACTOR SHALL REPAIR ANY DAMAGE DONE TO EXISTING DRIVEWAYS OR OTHER IMPROVEMENTS AT NO COST TO OWNER.
- 3.- VIDEO OF EXISTING SITE CONDITION IS RECOMMENDED PRIOR TO CONSTRUCTION START.
- 4.- SEE SHEET B0-0.3 FOR DETAILS.
- 5.- CONTRACTOR TO PLACE TEMPORARY TABS ALONG EXISTING CENTERLINE AND EDGELINE STRIPING FOR STRIPING.
- 6.- CONTRACTOR TO PROVIDE DAILY QUANTITIES OF ASPHALT AND AGGREGETE TO VERIFY APPLICATION RATE.



*David M. Young Jr.*  
 THE SEAL APPEARING ON THIS DOCUMENT WAS AUTHORIZED BY DAVID M. YOUNG, JR., P.E. 68273 ON OCTOBER 29, 2025

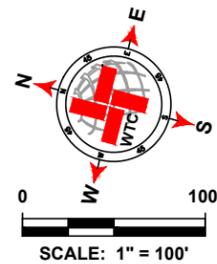

LEGEND	
	EXISTING CENTER LINE
	EXISTING END OF PAVEMENT
	EXISTING CONCRETE
	SEAL COAT AREA
	POTHOLE REPAIR (AS NOTED)
	EDGE PATCHING (AS NOTED)

S CR 1184 QUANTITIES				
ITEM #	ITEM	QTY.	UNIT	
1	SINGLE COURSE SEAL COAT (APPROX.)	SEE B2-47.0	SY	
2	SOLID WHITE EDGE LINES		LF	
3	DOUBLE SOLID YELLOW CL		LF	
4	SKIP YELLOW CENTER LINES		LF	
5	POTHOLE REPAIR		SY	
6	EDGE PATCHING		SY	

**WTC**  
 ENGINEERS | SURVEYORS  
**West Texas Consultants, Inc.**  
 ENGINEERS PLANNERS SURVEYORS  
 405 S.W. 1st. Street | Andrews, TX 79714 |(432) 523-2181  
 TEXAS REGISTERED ENGINEERING FIRM F-2746  
 TEXAS REGISTERED SURVEYOR FIRM #100792-00

REVISION DESCRIPTION	REVISION	DATE

LOCATIONS OF UNDERGROUND UTILITIES ARE APPROXIMATE AND MAY NOT INCLUDE ALL UNDERGROUND UTILITIES PRESENT. CONTRACTOR SHALL VERIFY THE LOCATIONS OF ALL UTILITY CROSSINGS BEFORE EXCAVATION OF ROADWAY.  
 CONTRACTOR SHALL NOTIFY PROPERTY OWNERS AND RESIDENTS A MINIMUM OF 48 HOURS IN ADVANCE OF CONSTRUCTION ACTIVITIES ON OR IN THE VICINITY OF THEIR PROPERTY.

Before You Dig Anywhere In Texas  
 STOP! CALL 1-800-245-4545  
 TOLL-FREE OSHA RULE 1926.651  
 REQUIRES PREVIOUS NOTIFICATION  
 TEXAS ONE CALL SYSTEM

MIDLAND COUNTY, TEXAS						
2026 MIDLAND PAVEMENT MAINTENANCE PROJECT ALTERNATIVE 2 PRECINCT 2						
S CR 1184 (STA: 23+05 - 45+86)						
DESIGN	DRAWN	DATE	PROJECT NO.	SCALE	REVISION	SHEET #
J.C.T.	I.R.	10/25/25	56750	1" = 100'	0	B2-47.1

PLAT: X:\PROJECTS\ENGINEERING & SURVEYING\2025\2025 MIDLAND COUNTY ROAD MAINT. PROGRAM\2025\DRAWINGS\2025\ALTERNATIVE 2\2025 S CR 1184-2025-45+86.DWG

**E CR 124**



**E CR 124**




**NOTES:**

- 1.- CONTRACTOR TO AVOID DAMAGING EXISTING DRIVEWAYS MAILBOXES AND OTHER IMPROVEMENTS. LOCATIONS SHOWN ABOVE ARE APPROXIMATE AND CONTRACTOR SHOULD VERIFY LOCATIONS PRIOR TO BIDDING AND CONSTRUCTION.
- 2.- CONTRACTOR SHALL REPAIR ANY DAMAGE DONE TO EXISTING DRIVEWAYS OR OTHER IMPROVEMENTS AT NO COST TO OWNER.
- 3.- VIDEO OF EXISTING SITE CONDITION IS RECOMMENDED PRIOR TO CONSTRUCTION START.
- 4.- SEE SHEET B0-0.3 FOR DETAILS.
- 5.- CONTRACTOR TO PLACE TEMPORARY TABS ALONG EXISTING CENTERLINE AND EDGELINE STRIPING FOR STRIPING.
- 6.- CONTRACTOR TO PROVIDE DAILY QUANTITIES OF ASPHALT AND AGGREGETE TO VERIFY APPLICATION RATE.



*David M. Young Jr.*  
 THE SEAL APPEARING ON THIS DOCUMENT WAS AUTHORIZED BY DAVID M. YOUNG, JR., P.E. 68273 ON OCTOBER 29, 2025

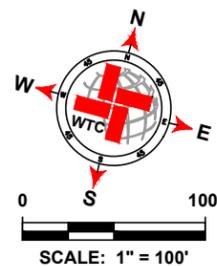

LEGEND	
	EXISTING CENTER LINE
	EXISTING END OF PAVEMENT
	EXISTING CONCRETE
	SEAL COAT AREA
	POTHOLE REPAIR (AS NOTED)
	EDGE PATCHING (AS NOTED)

E CR 124 QUANTITIES				
ITEM #	ITEM	QTY.	UNIT	
1	SINGLE COURSE SEAL COAT (APPROX.)	7 788	SY	
2	SOLID WHITE EDGE LINES	4 410	LF	
3	DOUBLE SOLID YELLOW ¶	100	LF	
4	SKIP YELLOW CENTER LINES	2 058	LF	
5	POTHOLE REPAIR	0	SY	
6	EDGE PATCHING	0	SY	

**WTC**  
 ENGINEERS | SURVEYORS  
**West Texas Consultants, Inc.**  
 ENGINEERS PLANNERS SURVEYORS  
 405 S.W. 1st Street | Andrews, TX 79714 |(432) 523-2181  
 TEXAS REGISTERED ENGINEERING FIRM F-2746  
 TEXAS REGISTERED SURVEYOR FIRM #100792-00

REVISION DESCRIPTION	REVISION	DATE

LOCATIONS OF UNDERGROUND UTILITIES ARE APPROXIMATE AND MAY NOT INCLUDE ALL UNDERGROUND UTILITIES PRESENT. CONTRACTOR SHALL VERIFY THE LOCATIONS OF ALL UTILITY CROSSINGS BEFORE EXCAVATION OF ROADWAY.

CONTRACTOR SHALL NOTIFY PROPERTY OWNERS AND RESIDENTS A MINIMUM OF 48 HOURS IN ADVANCE OF CONSTRUCTION ACTIVITIES ON OR IN THE VICINITY OF THEIR PROPERTY.

Before You Dig Anywhere In Texas  
 STOP! CALL 1-800-245-4545

TOLL-FREE OSHA RULE 1926.651  
 REQUIRES PREVIOUS NOTIFICATION  
 TEXAS ONE CALL SYSTEM

**MIDLAND COUNTY, TEXAS**

2026 MIDLAND PAVEMENT MAINTENANCE PROJECT  
 ALTERNATIVE 2  
 PRECINCT 2

**E CR 124 (STA: 0+00 - 21+95)**

DESIGN	DRAWN	DATE	PROJECT NO.	SCALE	REVISION	SHEET #
J.C.T.	I.R.	10/25/25	56750	1" = 100'	0	B2-48.0


PLAT: K:\PROJECTS\ENGINEERING\SURV\2025\2025\2025\2025\MIDLAND COUNTY ROAD MAINT PROGRAM 2026\DRAWINGS\987654321\COMP 2026\_GIBBER\_1.PCT 2.0 LAYOUT TAB: B2-48.0E CR 124 10/25/2025 11:18 AM EBD\AR.RDS

E CR 125




NOTES:

- 1.- CONTRACTOR TO AVOID DAMAGING EXISTING DRIVEWAYS MAILBOXES AND OTHER IMPROVEMENTS. LOCATIONS SHOWN ABOVE ARE APPROXIMATE AND CONTRACTOR SHOULD VERIFY LOCATIONS PRIOR TO BIDDING AND CONSTRUCTION.
- 2.- CONTRACTOR SHALL REPAIR ANY DAMAGE DONE TO EXISTING DRIVEWAYS OR OTHER IMPROVEMENTS AT NO COST TO OWNER.
- 3.- VIDEO OF EXISTING SITE CONDITION IS RECOMMENDED PRIOR TO CONSTRUCTION START.
- 4.- SEE SHEET B0-0.3 FOR DETAILS.
- 5.- CONTRACTOR TO PLACE TEMPORARY TABS ALONG EXISTING CENTERLINE AND EDGELINE STRIPING FOR STRIPING.
- 6.- CONTRACTOR TO PROVIDE DAILY QUANTITIES OF ASPHALT AND AGGREGETE TO VERIFY APPLICATION RATE.

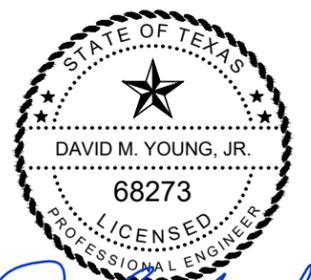

*David M. Young Jr.*  
 THE SEAL APPEARING ON THIS DOCUMENT WAS AUTHORIZED BY DAVID M. YOUNG, JR., P.E. 68273 ON OCTOBER 29, 2025

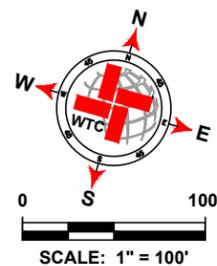

LEGEND	
	EXISTING CENTER LINE
	EXISTING END OF PAVEMENT
	EXISTING CONCRETE
	SEAL COAT AREA
	POTHOLE REPAIR (AS NOTED)
	EDGE PATCHING (AS NOTED)

E CR 125 QUANTITIES			
ITEM #	ITEM	QTY.	UNIT
1	SINGLE COURSE SEAL COAT (APPROX.)	3 369	SY
2	SOLID WHITE EDGE LINES	0	LF
3	DOUBLE SOLID YELLOW ¶	421	LF
4	SKIP YELLOW CENTER LINES	647	LF
5	POTHOLE REPAIR	0	SY
6	EDGE PATCHING	0	SY

**WTC**  
 ENGINEERS | SURVEYORS  
**West Texas Consultants, Inc.**  
 ENGINEERS PLANNERS SURVEYORS  
 405 S.W. 1st. Street | Andrews, TX 79714 |(432) 523-2181  
 TEXAS REGISTERED ENGINEERING FIRM F-2746  
 TEXAS REGISTERED SURVEYOR FIRM #100792-00

REVISION DESCRIPTION	REVISION	DATE


LOCATIONS OF UNDERGROUND UTILITIES ARE APPROXIMATE AND MAY NOT INCLUDE ALL UNDERGROUND UTILITIES PRESENT. CONTRACTOR SHALL VERIFY THE LOCATIONS OF ALL UTILITY CROSSINGS BEFORE EXCAVATION OF ROADWAY.  
 CONTRACTOR SHALL NOTIFY PROPERTY OWNERS AND RESIDENTS A MINIMUM OF 48 HOURS IN ADVANCE OF CONSTRUCTION ACTIVITIES ON OR IN THE VICINITY OF THEIR PROPERTY.

Before You Dig Anywhere In Texas STOP! CALL 1-800-245-4545  
 TOLL-FREE OSHA RULE 1926.651 REQUIRES PREVIOUS NOTIFICATION TEXAS ONE CALL SYSTEM


MIDLAND COUNTY, TEXAS						
2026 MIDLAND PAVEMENT MAINTENANCE PROJECT						
ALTERNATIVE 2						
PRECINCT 2						
E CR 125 (STA: 0+00 - 10+93)						
DESIGN	DRAWN	DATE	PROJECT NO.	SCALE	REVISION	SHEET #
J.C.T.	I.R.	10/25/25	56750	1" = 100'	0	B2-49.0

PLAT: K:\PROJECTS\ENGINEERING & SURVEYING\2025\2025 MIDLAND AND COUNTY ROAD MAINT. PROGRAM\2025\DRAWINGS\987654321.MXD; PLOT: 2:0 LAYOUT TAB; B2-49.0; E CR 125; 10/25/2025 11:18 AM; EDOAN.RDS

E CR 128 -1

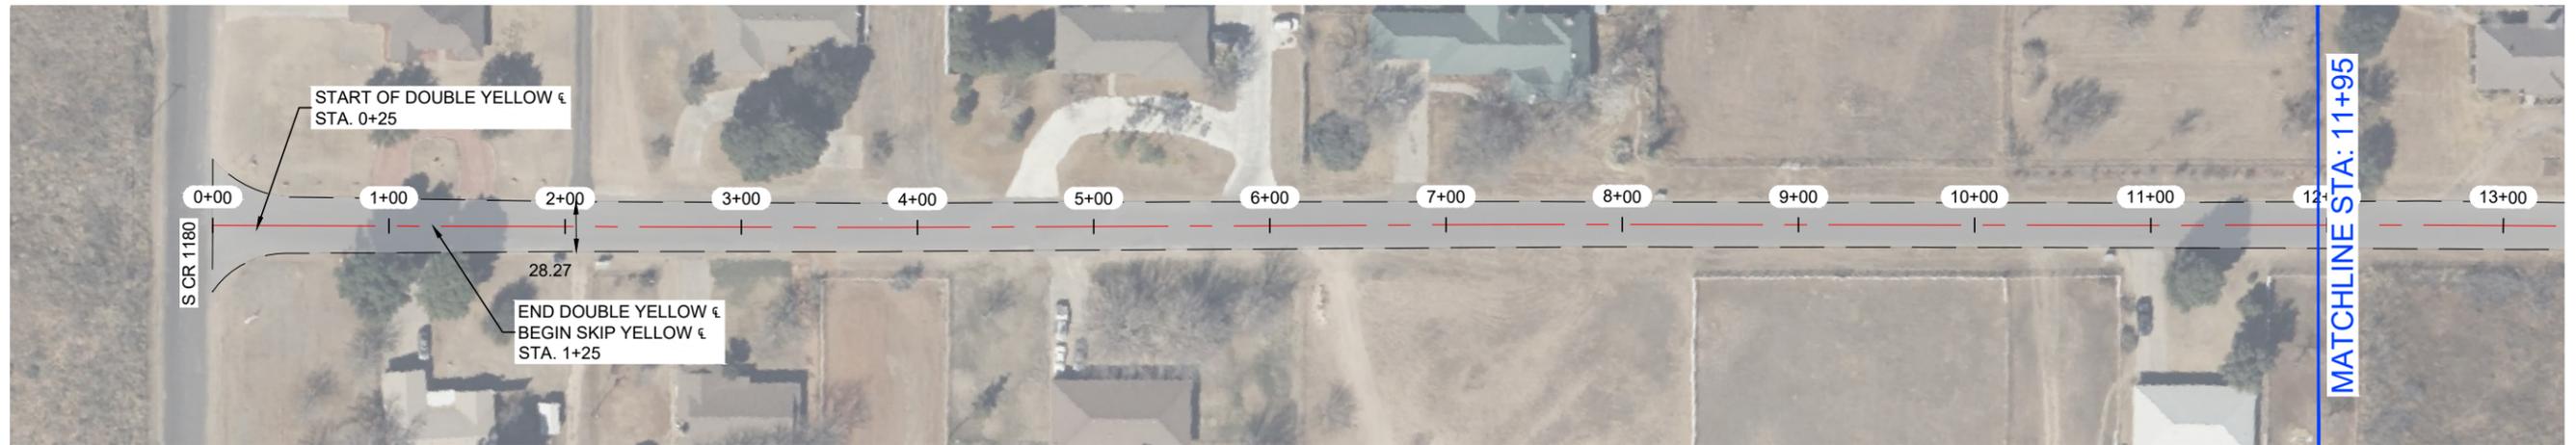


E CR 128 -1

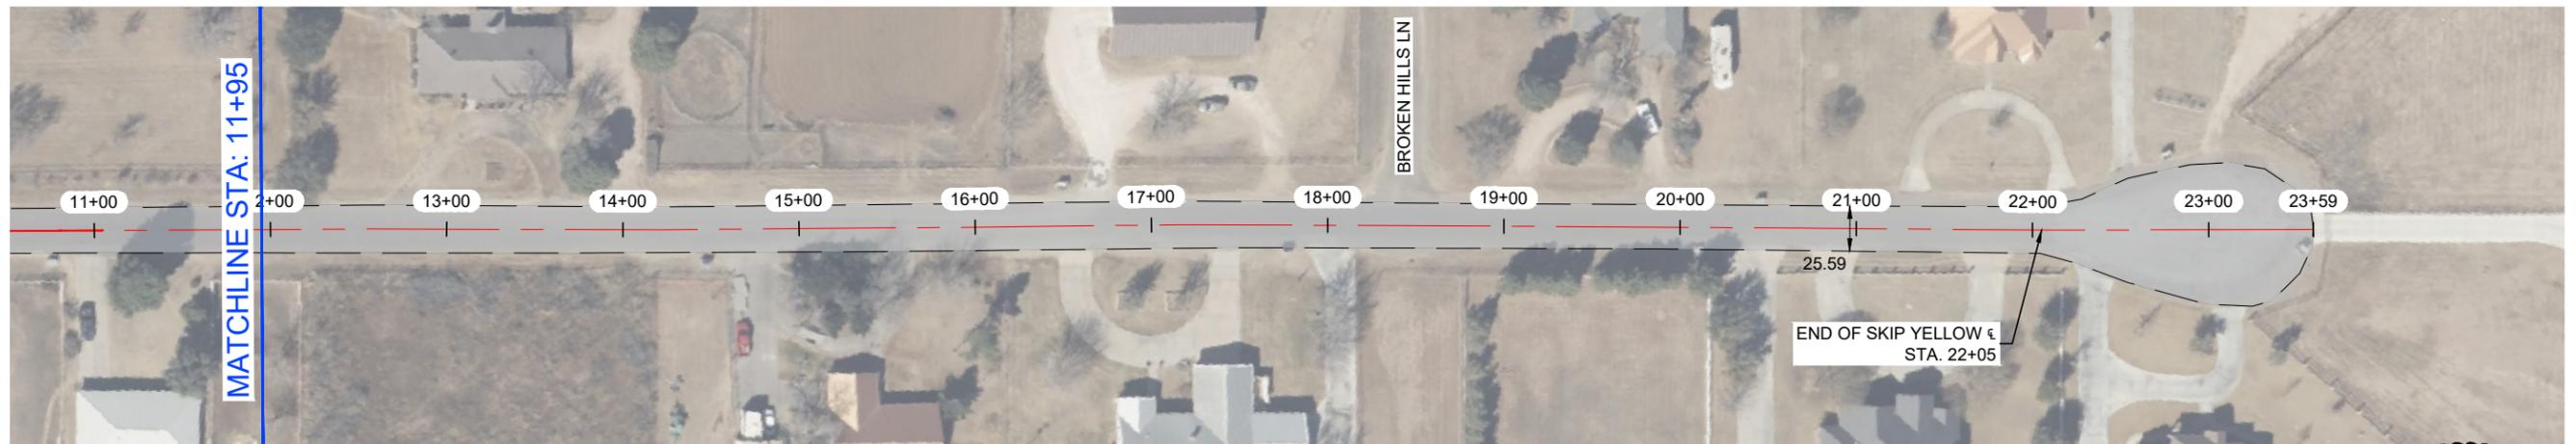


NOTES:

- 1.- CONTRACTOR TO AVOID DAMAGING EXISTING DRIVEWAYS MAILBOXES AND OTHER IMPROVEMENTS. LOCATIONS SHOWN ABOVE ARE APPROXIMATE AND CONTRACTOR SHOULD VERIFY LOCATIONS PRIOR TO BIDDING AND CONSTRUCTION.
- 2.- CONTRACTOR SHALL REPAIR ANY DAMAGE DONE TO EXISTING DRIVEWAYS OR OTHER IMPROVEMENTS AT NO COST TO OWNER.
- 3.- VIDEO OF EXISTING SITE CONDITION IS RECOMMENDED PRIOR TO CONSTRUCTION START.
- 4.- SEE SHEET B0-0.3 FOR DETAILS.
- 5.- CONTRACTOR TO PLACE TEMPORARY TABS ALONG EXISTING CENTERLINE AND EDGELINE STRIPING FOR STRIPING.
- 6.- CONTRACTOR TO PROVIDE DAILY QUANTITIES OF ASPHALT AND AGGREGETE TO VERIFY APPLICATION RATE.

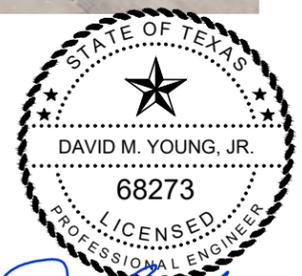

*David M. Young Jr.*  
 THE SEAL APPEARING ON THIS DOCUMENT WAS AUTHORIZED BY DAVID M. YOUNG, JR., P.E. 68273 ON OCTOBER 29, 2025

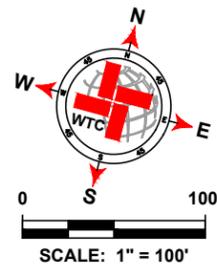

LEGEND	
	EXISTING CENTER LINE
	EXISTING END OF PAVEMENT
	EXISTING CONCRETE
	SEAL COAT AREA
	POTHOLE REPAIR (AS NOTED)
	EDGE PATCHING (AS NOTED)

E CR 128 -1 QUANTITIES				
ITEM #	ITEM	QTY.	UNIT	
1	SINGLE COURSE SEAL COAT (APPROX.)	7 606	SY	
2	SOLID WHITE EDGE LINES	4 422	LF	
3	DOUBLE SOLID YELLOW ¶	100	LF	
4	SKIP YELLOW CENTER LINES	2 080	LF	
5	POTHOLE REPAIR	0	SY	
6	EDGE PATCHING	0	SY	

**WTC**  
 ENGINEERS | SURVEYORS  
**West Texas Consultants, Inc.**  
 ENGINEERS PLANNERS SURVEYORS  
 405 S.W. 1st Street | Andrews, TX 79714 | (432) 523-2181  
 TEXAS REGISTERED ENGINEERING FIRM F-2746  
 TEXAS REGISTERED SURVEYOR FIRM #100792-00

REVISION DESCRIPTION	REVISION	DATE

LOCATIONS OF UNDERGROUND UTILITIES ARE APPROXIMATE AND MAY NOT INCLUDE ALL UNDERGROUND UTILITIES PRESENT. CONTRACTOR SHALL VERIFY THE LOCATIONS OF ALL UTILITY CROSSINGS BEFORE EXCAVATION OF ROADWAY.  
 CONTRACTOR SHALL NOTIFY PROPERTY OWNERS AND RESIDENTS A MINIMUM OF 48 HOURS IN ADVANCE OF CONSTRUCTION ACTIVITIES ON OR IN THE VICINITY OF THEIR PROPERTY.


Before You Dig Anywhere In Texas STOP! CALL 1-800-245-4545  
 TOLL-FREE OSHA RULE 1926.651 REQUIRES PREVIOUS NOTIFICATION TEXAS ONE CALL SYSTEM

**MIDLAND COUNTY, TEXAS**  
 2026 MIDLAND PAVEMENT MAINTENANCE PROJECT  
 ALTERNATIVE 2  
 PRECINCT 2  
 E CR 128 -1 (STA: 0+00 - 23+59)

DESIGN	DRAWN	DATE	PROJECT NO.	SCALE	REVISION	SHEET #
J.C.T.	I.R.	10/25/25	56750	1" = 100'	0	B2-50.0

PLAT: X:\PROJECTS\ENGINEERING\SURVEY\TARRANTIA\ANDREWS\COUNTY ROAD MAIN\_PROGRAM\2025DRAWINGS\97505\_ACOMP\_2025\_GINJUEE\_PCT2\_01LAYOUT\TAB\_B2-50.E CR 128 -1 (2025)025 4 18 PVE EDGAR BROS

**S CR 1189**

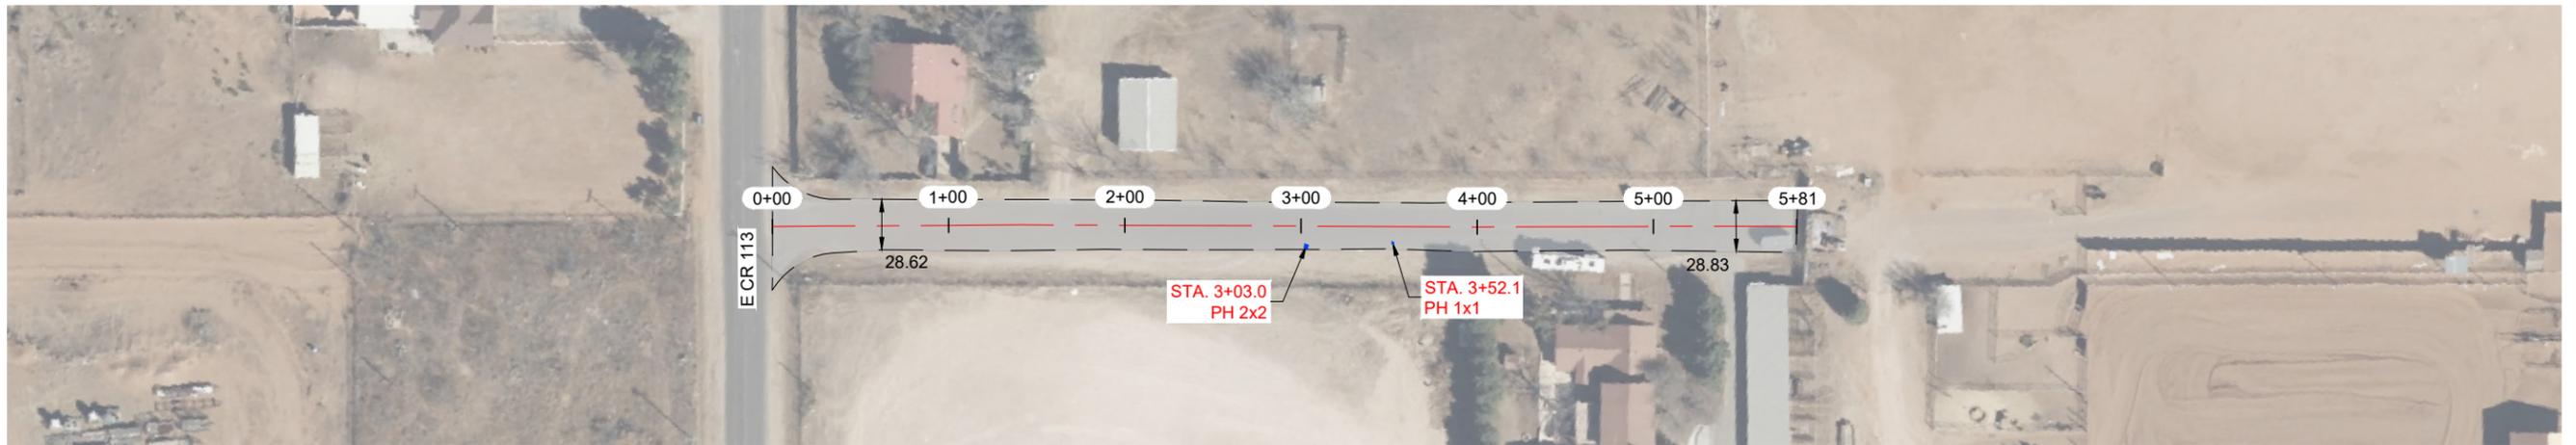


**NOTES:**

- 1.- CONTRACTOR TO AVOID DAMAGING EXISTING DRIVEWAYS MAILBOXES AND OTHER IMPROVEMENTS. LOCATIONS SHOWN ABOVE ARE APPROXIMATE AND CONTRACTOR SHOULD VERIFY LOCATIONS PRIOR TO BIDDING AND CONSTRUCTION.
- 2.- CONTRACTOR SHALL REPAIR ANY DAMAGE DONE TO EXISTING DRIVEWAYS OR OTHER IMPROVEMENTS AT NO COST TO OWNER.
- 3.- VIDEO OF EXISTING SITE CONDITION IS RECOMENDED PRIOR TO CONSTRUCTION START.
- 4.- SEE SHEET B0-0.3 FOR DETAILS.
- 5.- CONTRACTOR TO PLACE TEMPORARY TABS ALONG EXISTING CENTERLINE AND EDGELINE STRIPING FOR STRIPING.
- 6.- CONTRACTOR TO PROVIDE DAILY QUANTITIES OF ASPHALT AND AGGREGETE TO VERIFY APPLICATION RATE.



THE SEAL APPEARING ON THIS DOCUMENT WAS AUTHORIZED BY DAVID M. YOUNG, JR., P.E. 68273 ON OCTOBER 29, 2025

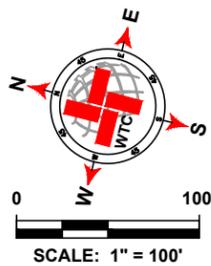

LEGEND	
	EXISTING CENTER LINE
	EXISTING END OF PAVEMENT
	EXISTING CONCRETE
	SEAL COAT AREA
	POTHOLE REPAIR (AS NOTED)
	EDGE PATCHING (AS NOTED)

S CR 1189 QUANTITIES			
ITEM #	ITEM	QTY.	UNIT
1	SINGLE COURSE SEAL COAT (APPROX.)	1 862	SY
2	SOLID WHITE EDGE LINES	0	LF
3	DOUBLE SOLID YELLOW CL	0	LF
4	SKIP YELLOW CENTER LINES	0	LF
5	POTHOLE REPAIR	0.6	SY
6	EDGE PATCHING	0	SY

**WTC**  
ENGINEERS | SURVEYORS

**West Texas Consultants, Inc.**  
ENGINEERS PLANNERS SURVEYORS  
405 S.W. 1st. Street | Andrews, TX 79714 |(432) 523-2181  
TEXAS REGISTERED ENGINEERING FIRM F-2746  
TEXAS REGISTERED SURVEYOR FIRM #100792-00

REVISION DESCRIPTION	REVISION	DATE

LOCATIONS OF UNDERGROUND UTILITIES ARE APPROXIMATE AND MAY NOT INCLUDE ALL UNDERGROUND UTILITIES PRESENT. CONTRACTOR SHALL VERIFY THE LOCATIONS OF ALL UTILITY CROSSINGS BEFORE EXCAVATION OF ROADWAY.

CONTRACTOR SHALL NOTIFY PROPERTY OWNERS AND RESIDENTS A MINIMUM OF 48 HOURS IN ADVANCE OF CONSTRUCTION ACTIVITIES ON OR IN THE VICINITY OF THEIR PROPERTY.


Before You Dig Anywhere In Texas  
STOP! CALL 1-800-245-4545

TOLL-FREE OSHA RULE 1926.651  
REQUIRES PREVIOUS NOTIFICATION  
TEXAS ONE CALL SYSTEM

MIDLAND COUNTY, TEXAS						
2026 MIDLAND PAVEMENT MAINTENANCE PROJECT						
ALTERNATIVE 2						
PRECINCT 2						
S CR 1189 (STA: 0+0 - 5+81)						
DESIGN	DRAWN	DATE	PROJECT NO.	SCALE	REVISION	SHEET #
J.C.T.	I.R.	10/25/25	56750	1" = 100'	0	B2-51.0



**E CR 132**

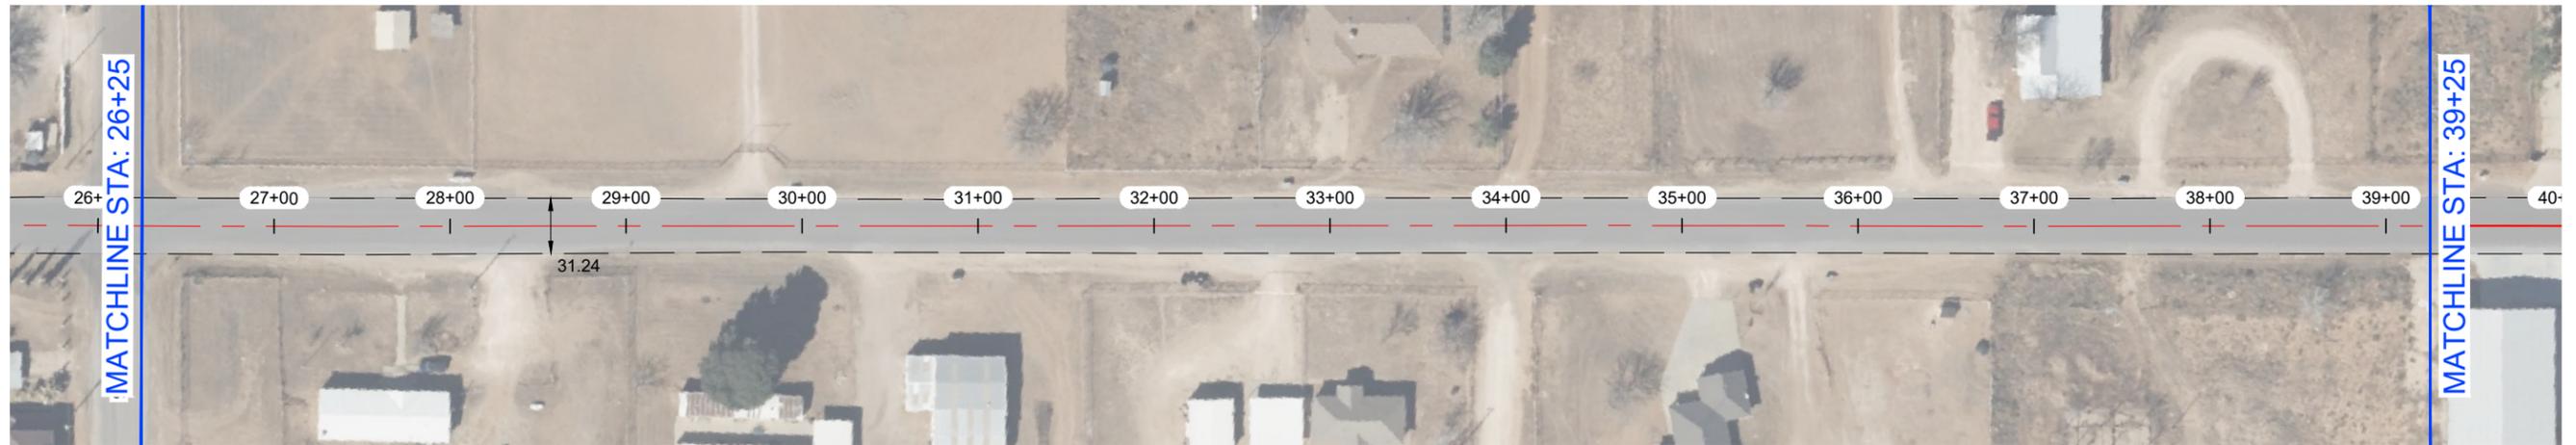

**E CR 132**




**NOTES:**

- 1.- CONTRACTOR TO AVOID DAMAGING EXISTING DRIVEWAYS MAILBOXES AND OTHER IMPROVEMENTS. LOCATIONS SHOWN ABOVE ARE APPROXIMATE AND CONTRACTOR SHOULD VERIFY LOCATIONS PRIOR TO BIDDING AND CONSTRUCTION.
- 2.- CONTRACTOR SHALL REPAIR ANY DAMAGE DONE TO EXISTING DRIVEWAYS OR OTHER IMPROVEMENTS AT NO COST TO OWNER.
- 3.- VIDEO OF EXISTING SITE CONDITION IS RECOMMENDED PRIOR TO CONSTRUCTION START.
- 4.- SEE SHEET B0-0.3 FOR DETAILS.
- 5.- CONTRACTOR TO PLACE TEMPORARY TABS ALONG EXISTING CENTERLINE AND EDGELINE STRIPING FOR STRIPING.
- 6.- CONTRACTOR TO PROVIDE DAILY QUANTITIES OF ASPHALT AND AGGREGETE TO VERIFY APPLICATION RATE.



*David M. Young Jr.*  
 THE SEAL APPEARING ON THIS DOCUMENT WAS AUTHORIZED BY DAVID M. YOUNG, JR., P.E. 68273 ON OCTOBER 29, 2025

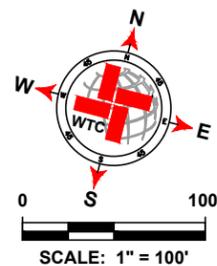

LEGEND	
	EXISTING CENTER LINE
	EXISTING END OF PAVEMENT
	EXISTING CONCRETE
	SEAL COAT AREA
	POTHOLE REPAIR (AS NOTED)
	EDGE PATCHING (AS NOTED)

E CR 132 QUANTITIES				
ITEM #	ITEM	QTY.	UNIT	
1	SINGLE COURSE SEAL COAT (APPROX.)	SEE B2-52.0	SY	
2	SOLID WHITE EDGE LINES		LF	
3	DOUBLE SOLID YELLOW ¶		LF	
4	SKIP YELLOW CENTER LINES		LF	
5	POTHOLE REPAIR		SY	
6	EDGE PATCHING		SY	

**WTC**  
 ENGINEERS | SURVEYORS

West Texas Consultants, Inc.  
 ENGINEERS PLANNERS SURVEYORS  
 405 S.W. 1st Street | Andrews, TX 79714 |(432) 523-2181  
 TEXAS REGISTERED ENGINEERING FIRM F-2746  
 TEXAS REGISTERED SURVEYOR FIRM #100792-00

REVISION DESCRIPTION	REVISION	DATE

LOCATIONS OF UNDERGROUND UTILITIES ARE APPROXIMATE AND MAY NOT INCLUDE ALL UNDERGROUND UTILITIES PRESENT. CONTRACTOR SHALL VERIFY THE LOCATIONS OF ALL UTILITY CROSSINGS BEFORE EXCAVATION OF ROADWAY.

CONTRACTOR SHALL NOTIFY PROPERTY OWNERS AND RESIDENTS A MINIMUM OF 48 HOURS IN ADVANCE OF CONSTRUCTION ACTIVITIES ON OR IN THE VICINITY OF THEIR PROPERTY.

Before You Dig Anywhere In Texas  
 STOP! CALL 1-800-245-4545

TOLL-FREE OSHA RULE 1926.651  
 REQUIRES PREVIOUS NOTIFICATION  
 TEXAS ONE CALL SYSTEM


**MIDLAND COUNTY, TEXAS**

2026 MIDLAND PAVEMENT MAINTENANCE PROJECT  
 ALTERNATIVE 2  
 PRECINCT 2  
 E CR 132 (STA: 26+25 - 52+41)


DESIGN	DRAWN	DATE	PROJECT NO.	SCALE	REVISION	SHEET #
J.C.T.	I.R.	10/25/25	56750	1" = 100'	0	B2-52.1

PLAT: X:\PROJECTS\ENGINEERING\SURVEY\TX\2024\MIDLAND\AND COUNTY ROAD MAINT PROGRAM\2026\DRAWINGS\987654\ACMP\_2026\_LAYOUT\TAB\_B2-52.1E CR 132 10/29/2025 11:19 AM EBD\AR.RDS

**S CR 1178**

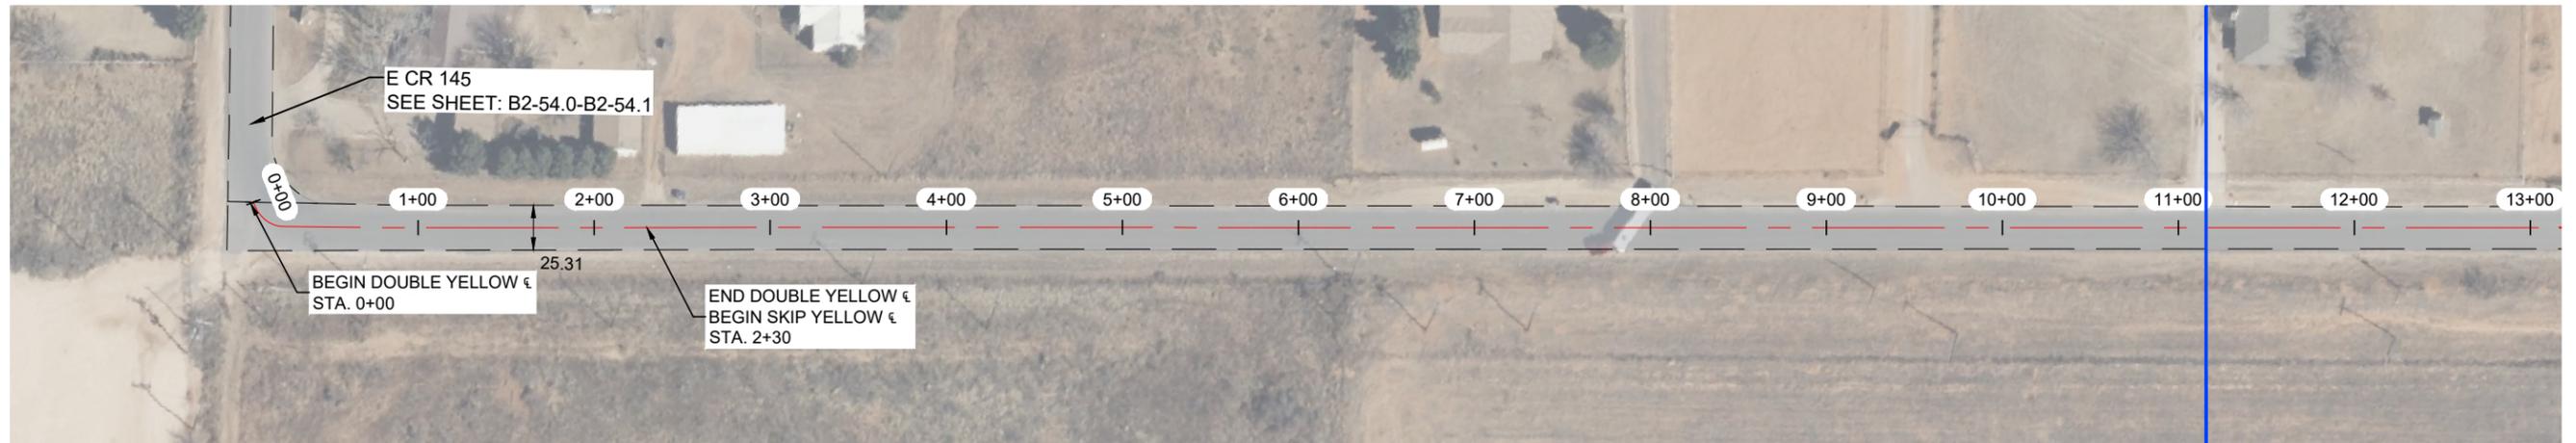

**S CR 1178**

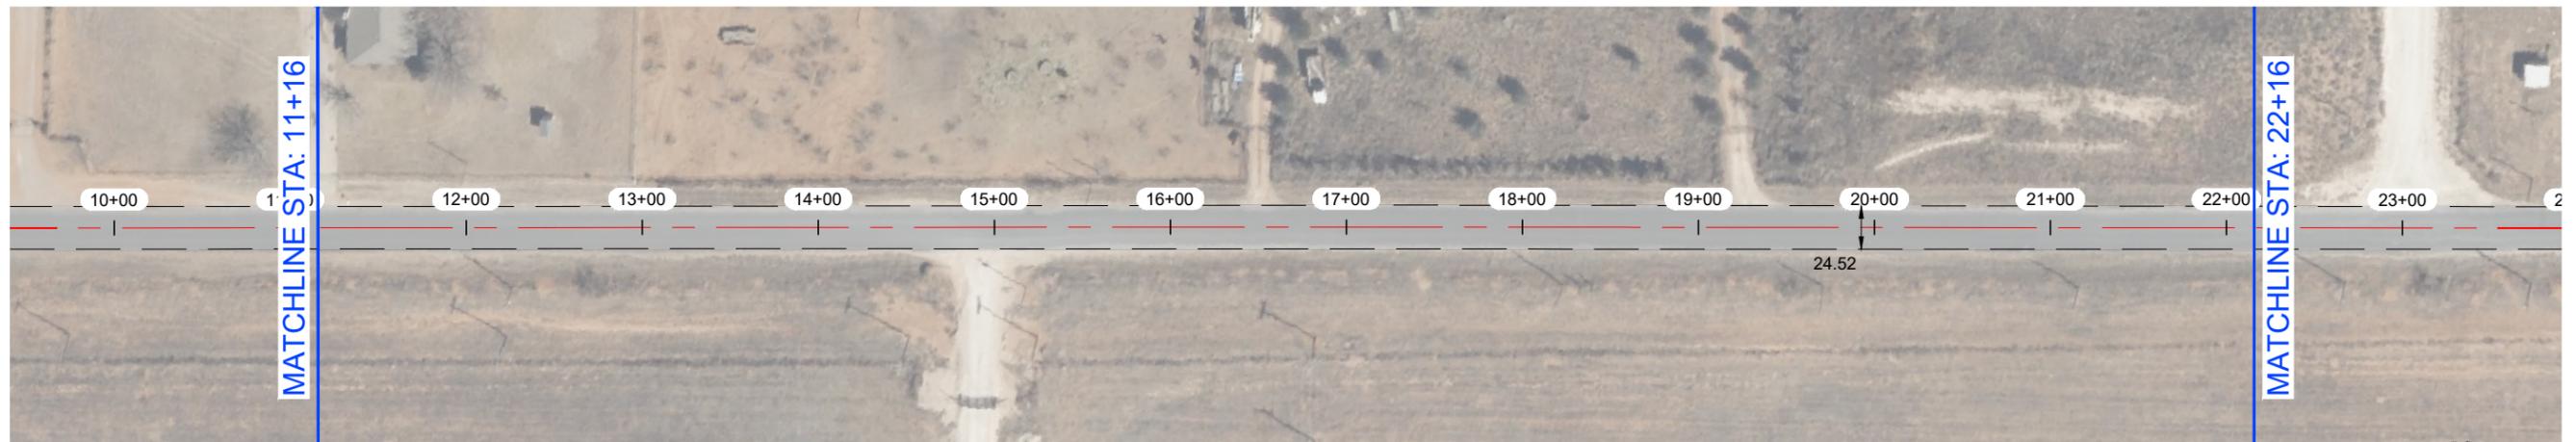


**NOTES:**

- 1.- CONTRACTOR TO AVOID DAMAGING EXISTING DRIVEWAYS MAILBOXES AND OTHER IMPROVEMENTS. LOCATIONS SHOWN ABOVE ARE APPROXIMATE AND CONTRACTOR SHOULD VERIFY LOCATIONS PRIOR TO BIDDING AND CONSTRUCTION.
- 2.- CONTRACTOR SHALL REPAIR ANY DAMAGE DONE TO EXISTING DRIVEWAYS OR OTHER IMPROVEMENTS AT NO COST TO OWNER.
- 3.- VIDEO OF EXISTING SITE CONDITION IS RECOMMENDED PRIOR TO CONSTRUCTION START.
- 4.- SEE SHEET B0-0.3 FOR DETAILS.
- 5.- CONTRACTOR TO PLACE TEMPORARY TABS ALONG EXISTING CENTERLINE AND EDGELINE STRIPING FOR STRIPING.
- 6.- CONTRACTOR TO PROVIDE DAILY QUANTITIES OF ASPHALT AND AGGREGETE TO VERIFY APPLICATION RATE.



THE SEAL APPEARING ON THIS DOCUMENT WAS AUTHORIZED BY DAVID M. YOUNG, JR., P.E. 68273 ON OCTOBER 29, 2025

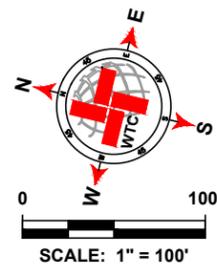

LEGEND	
	EXISTING CENTER LINE
	EXISTING END OF PAVEMENT
	EXISTING CONCRETE
	SEAL COAT AREA
	POTHOLE REPAIR (AS NOTED)
	EDGE PATCHING (AS NOTED)

S CR 1178 QUANTITIES			
ITEM #	ITEM	QTY.	UNIT
1	SINGLE COURSE SEAL COAT (APPROX.)	8 974	SY
2	SOLID WHITE EDGE LINES	0	LF
3	DOUBLE SOLID YELLOW ¶	230	LF
4	SKIP YELLOW CENTER LINES	3 091	LF
5	POTHOLE REPAIR	0	SY
6	EDGE PATCHING	0	SY

**WTC**  
ENGINEERS | SURVEYORS

West Texas Consultants, Inc.  
ENGINEERS PLANNERS SURVEYORS  
405 S.W. 1st Street | Andrews, TX 79714 | (432) 523-2181  
TEXAS REGISTERED ENGINEERING FIRM F-2746  
TEXAS REGISTERED SURVEYOR FIRM #100792-00

REVISION DESCRIPTION	REVISION	DATE

LOCATIONS OF UNDERGROUND UTILITIES ARE APPROXIMATE AND MAY NOT INCLUDE ALL UNDERGROUND UTILITIES PRESENT. CONTRACTOR SHALL VERIFY THE LOCATIONS OF ALL UTILITY CROSSINGS BEFORE EXCAVATION OF ROADWAY.

CONTRACTOR SHALL NOTIFY PROPERTY OWNERS AND RESIDENTS A MINIMUM OF 48 HOURS IN ADVANCE OF CONSTRUCTION ACTIVITIES ON OR IN THE VICINITY OF THEIR PROPERTY.

Before You Dig Anywhere In Texas  
STOP! CALL 1-800-245-4545

TOLL-FREE OSHA RULE 1926.651  
REQUIRES PREVIOUS NOTIFICATION  
TEXAS ONE CALL SYSTEM

**MIDLAND COUNTY, TEXAS**

2026 MIDLAND PAVEMENT MAINTENANCE PROJECT  
**ALTERNATIVE 2**  
PRECINCT 2

**S CR 1178 (STA: 0+00 - 22+00)**


DESIGN	DRAWN	DATE	PROJECT NO.	SCALE	REVISION	SHEET #
J.C.T.	I.R.	10/25/25	56750	1" = 100'	0	B2-53.0

**S CR 1178**




**NOTES:**

- 1.- CONTRACTOR TO AVOID DAMAGING EXISTING DRIVEWAYS MAILBOXES AND OTHER IMPROVEMENTS. LOCATIONS SHOWN ABOVE ARE APPROXIMATE AND CONTRACTOR SHOULD VERIFY LOCATIONS PRIOR TO BIDDING AND CONSTRUCTION.
- 2.- CONTRACTOR SHALL REPAIR ANY DAMAGE DONE TO EXISTING DRIVEWAYS OR OTHER IMPROVEMENTS AT NO COST TO OWNER.
- 3.- VIDEO OF EXISTING SITE CONDITION IS RECOMENDED PRIOR TO CONSTRUCTION START.
- 4.- SEE SHEET B0-0.3 FOR DETAILS.
- 5.- CONTRACTOR TO PLACE TEMPORARY TABS ALONG EXISTING CENTERLINE AND EDGELINE STRIPING FOR STRIPING.
- 6.- CONTRACTOR TO PROVIDE DAILY QUANTITIES OF ASPHALT AND AGGREGETE TO VERIFY APPLICATION RATE.

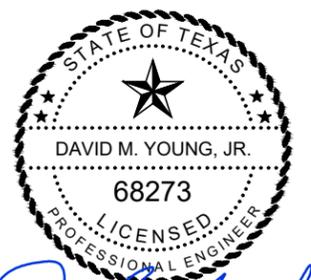

*David M. Young Jr.*  
 THE SEAL APPEARING ON THIS DOCUMENT WAS AUTHORIZED BY DAVID M. YOUNG, JR., P.E. 68273 ON OCTOBER 29, 2025

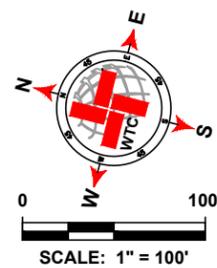

LEGEND	
	EXISTING CENTER LINE
	EXISTING END OF PAVEMENT
	EXISTING CONCRETE
	SEAL COAT AREA
	POTHOLE REPAIR (AS NOTED)
	EDGE PATCHING (AS NOTED)

S CR 1178 QUANTITIES				
ITEM #	ITEM	QTY.	UNIT	
1	SINGLE COURSE SEAL COAT (APPROX.)	SEE B2-53.0	SY	
2	SOLID WHITE EDGE LINES		LF	
3	DOUBLE SOLID YELLOW CL		LF	
4	SKIP YELLOW CENTER LINES		LF	
5	POTHOLE REPAIR		SY	
6	EDGE PATCHING		SY	

**WTC**  
 ENGINEERS | SURVEYORS  
**West Texas Consultants, Inc.**  
 ENGINEERS PLANNERS SURVEYORS  
 405 S.W. 1st. Street | Andrews, TX 79714 |(432) 523-2181  
 TEXAS REGISTERED ENGINEERING FIRM F-2746  
 TEXAS REGISTERED SURVEYOR FIRM #100792-00

REVISION DESCRIPTION	REVISION	DATE

LOCATIONS OF UNDERGROUND UTILITIES ARE APPROXIMATE AND MAY NOT INCLUDE ALL UNDERGROUND UTILITIES PRESENT. CONTRACTOR SHALL VERIFY THE LOCATIONS OF ALL UTILITY CROSSINGS BEFORE EXCAVATION OF ROADWAY.

CONTRACTOR SHALL NOTIFY PROPERTY OWNERS AND RESIDENTS A MINIMUM OF 48 HOURS IN ADVANCE OF CONSTRUCTION ACTIVITIES ON OR IN THE VICINITY OF THEIR PROPERTY.

Before You Dig Anywhere In Texas STOP! CALL 1-800-245-4545  
 TOLL-FREE OSHA RULE 1926.651 REQUIRES PREVIOUS NOTIFICATION TEXAS ONE CALL SYSTEM


MIDLAND COUNTY, TEXAS						
2026 MIDLAND PAVEMENT MAINTENANCE PROJECT ALTERNATIVE 2 PRECINCT 2						
S CR 1178 (STA: 22+00 - 33+06)						
DESIGN	DRAWN	DATE	PROJECT NO.	SCALE	REVISION	SHEET #
J.C.T.	I.R.	10/25/25	56750	1" = 100'	0	B2-53.1

PLAT: X:\PROJECTS\ENGINEERING & SURVEYING\2025\2025 MIDLAND AND COUNTY ROAD MAIN PROGRAM\2025\DRAWINGS\987654321\COMP\_2025\_GNUBE\_PCT\_2.DWG\OUT\TAB\_B2-53.1\_S CR 1178 ALTERNATIVE 2 PRECINCT 2.dwg

**E CR 145**




**E CR 145**

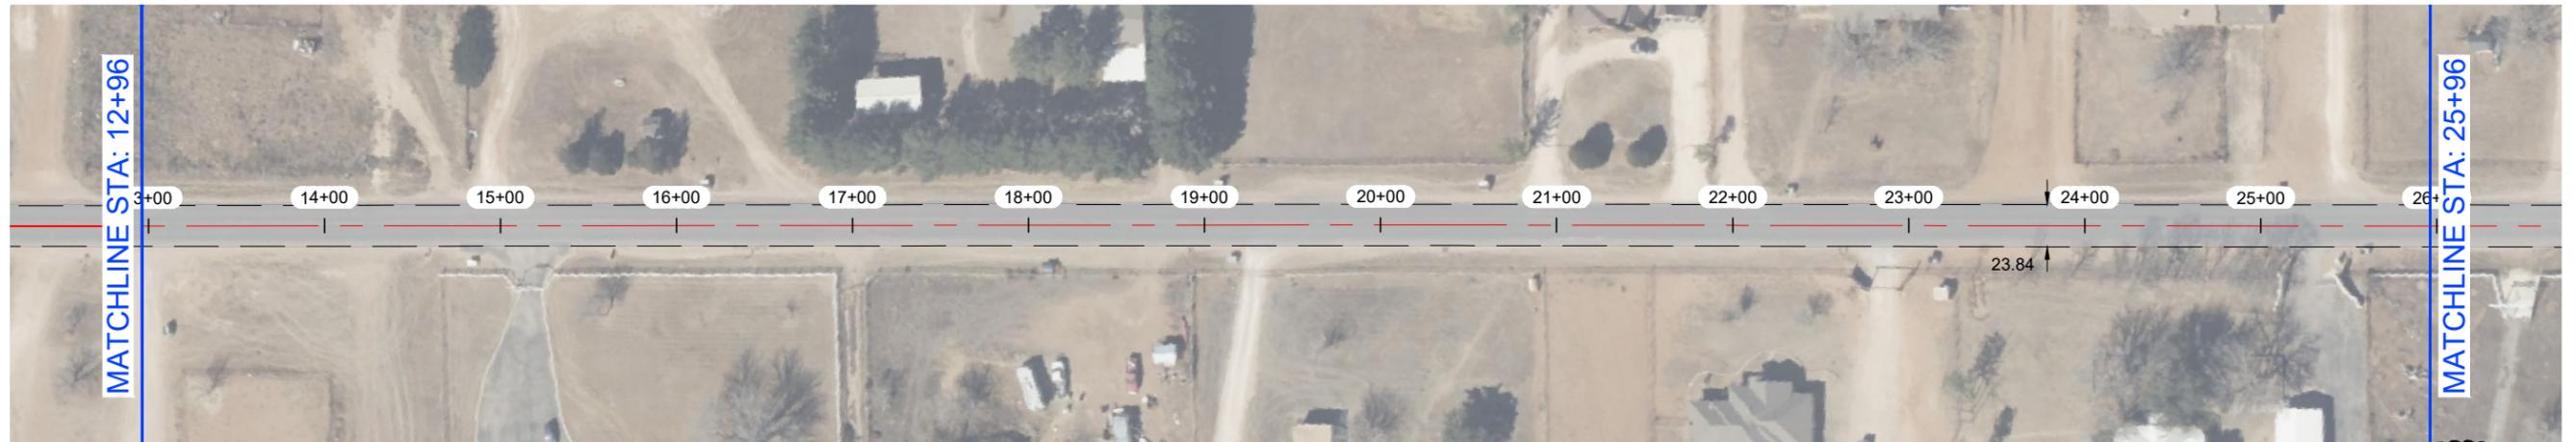

*David M. Young Jr.*  
 THE SEAL APPEARING ON THIS DOCUMENT WAS AUTHORIZED BY DAVID M. YOUNG, JR., P.E. 68273 ON OCTOBER 29, 2025

**NOTES:**

- 1.- CONTRACTOR TO AVOID DAMAGING EXISTING DRIVEWAYS MAILBOXES AND OTHER IMPROVEMENTS. LOCATIONS SHOWN ABOVE ARE APPROXIMATE AND CONTRACTOR SHOULD VERIFY LOCATIONS PRIOR TO BIDDING AND CONSTRUCTION.
- 2.- CONTRACTOR SHALL REPAIR ANY DAMAGE DONE TO EXISTING DRIVEWAYS OR OTHER IMPROVEMENTS AT NO COST TO OWNER.
- 3.- VIDEO OF EXISTING SITE CONDITION IS RECOMMENDED PRIOR TO CONSTRUCTION START.
- 4.- SEE SHEET B0-0.3 FOR DETAILS.
- 5.- CONTRACTOR TO PLACE TEMPORARY TABS ALONG EXISTING CENTERLINE AND EDGELINE STRIPING FOR STRIPING.
- 6.- CONTRACTOR TO PROVIDE DAILY QUANTITIES OF ASPHALT AND AGGREGETE TO VERIFY APPLICATION RATE.

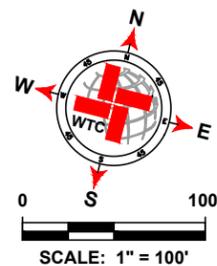

LEGEND	
	EXISTING CENTER LINE
	EXISTING END OF PAVEMENT
	EXISTING CONCRETE
	SEAL COAT AREA
	POTHOLE REPAIR (AS NOTED)
	EDGE PATCHING (AS NOTED)

E CR 145 QUANTITIES			
ITEM #	ITEM	QTY.	UNIT
1	SINGLE COURSE SEAL COAT (APPROX.)	10 245	SY
2	SOLID WHITE EDGE LINES	0	LF
3	DOUBLE SOLID YELLOW ¶	500	LF
4	SKIP YELLOW CENTER LINES	3 318	LF
5	POTHOLE REPAIR	0	SY
6	EDGE PATCHING	0	SY

**WTC**  
 ENGINEERS | SURVEYORS

West Texas Consultants, Inc.  
 ENGINEERS PLANNERS SURVEYORS  
 405 S.W. 1st Street | Andrews, TX 79714 | (432) 523-2181  
 TEXAS REGISTERED ENGINEERING FIRM F-2746  
 TEXAS REGISTERED SURVEYOR FIRM #100792-00

REVISION DESCRIPTION	REVISION	DATE

LOCATIONS OF UNDERGROUND UTILITIES ARE APPROXIMATE AND MAY NOT INCLUDE ALL UNDERGROUND UTILITIES PRESENT. CONTRACTOR SHALL VERIFY THE LOCATIONS OF ALL UTILITY CROSSINGS BEFORE EXCAVATION OF ROADWAY.

CONTRACTOR SHALL NOTIFY PROPERTY OWNERS AND RESIDENTS A MINIMUM OF 48 HOURS IN ADVANCE OF CONSTRUCTION ACTIVITIES ON OR IN THE VICINITY OF THEIR PROPERTY.


Before You Dig Anywhere In Texas  
 STOP! CALL 1-800-245-4545

TOLL-FREE OSHA RULE 1926.651  
 REQUIRES PREVIOUS NOTIFICATION  
 TEXAS ONE CALL SYSTEM

MIDLAND COUNTY, TEXAS						
2026 MIDLAND PAVEMENT MAINTENANCE PROJECT ALTERNATIVE 2 PRECINCT 2						
E CR 145 (STA: 0+00 - 26+00)						
DESIGN	DRAWN	DATE	PROJECT NO.	SCALE	REVISION	SHEET #
J.C.T.	I.R.	10/25/25	56750	1" = 100'	0	B2-54.0

PLAT: K:\PROJECTS\ENGINEERING\SURVEY\2025\MIDLAND\AND COUNTY ROAD MAINT PROGRAM\2026\DRAWINGS\987654\ACMP\_2026\_GINJUE\_PCT2\_01\LAYOUT\TAB\_B2-54.0.E CR 145\_09262025\_11 PM.dwg

E CR 145

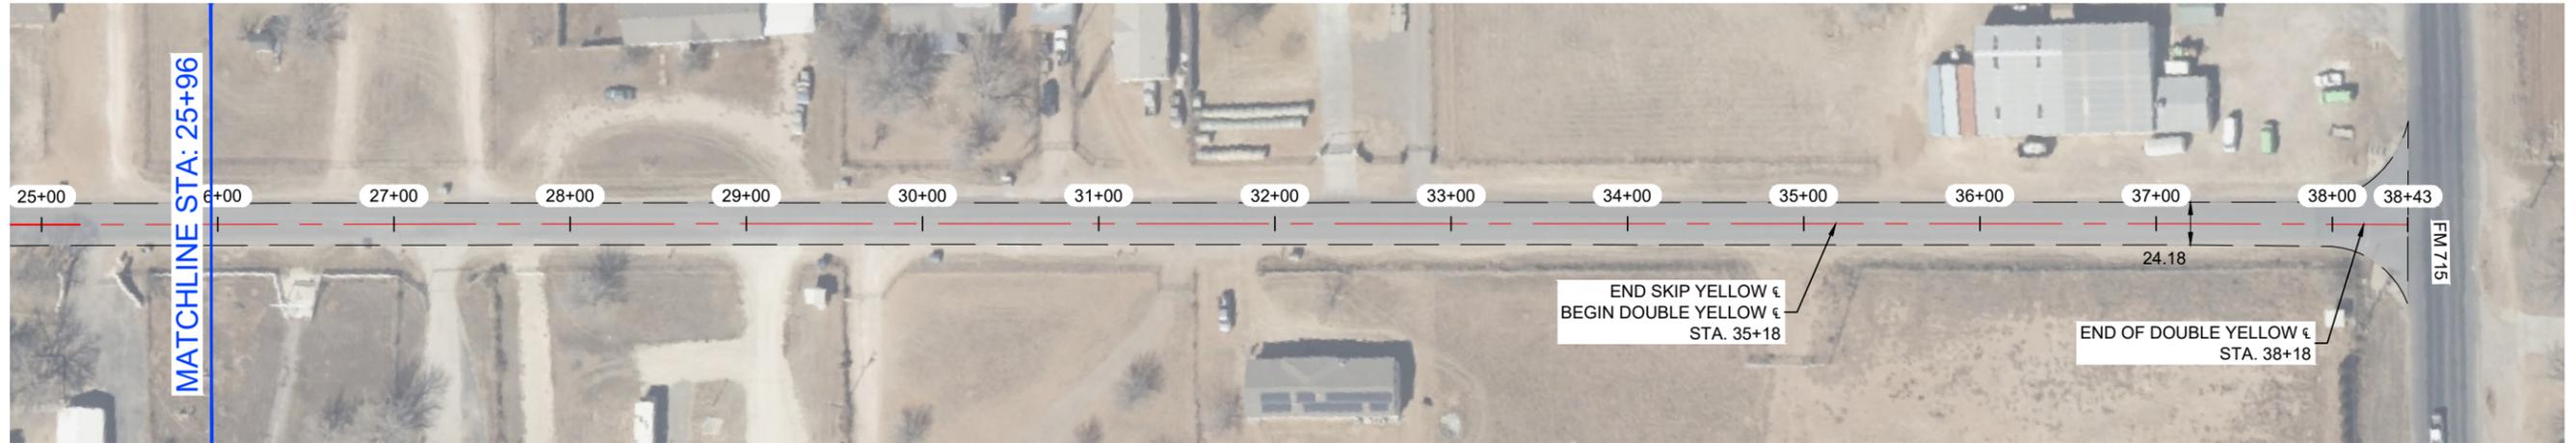


NOTES:

- 1.- CONTRACTOR TO AVOID DAMAGING EXISTING DRIVEWAYS MAILBOXES AND OTHER IMPROVEMENTS. LOCATIONS SHOWN ABOVE ARE APPROXIMATE AND CONTRACTOR SHOULD VERIFY LOCATIONS PRIOR TO BIDDING AND CONSTRUCTION.
- 2.- CONTRACTOR SHALL REPAIR ANY DAMAGE DONE TO EXISTING DRIVEWAYS OR OTHER IMPROVEMENTS AT NO COST TO OWNER.
- 3.- VIDEO OF EXISTING SITE CONDITION IS RECOMMENDED PRIOR TO CONSTRUCTION START.
- 4.- SEE SHEET B0-0.3 FOR DETAILS.
- 5.- CONTRACTOR TO PLACE TEMPORARY TABS ALONG EXISTING CENTERLINE AND EDGELINE STRIPING FOR STRIPING.
- 6.- CONTRACTOR TO PROVIDE DAILY QUANTITIES OF ASPHALT AND AGGREGETE TO VERIFY APPLICATION RATE.



*David M. Young Jr.*  
 THE SEAL APPEARING ON THIS DOCUMENT WAS AUTHORIZED BY DAVID M. YOUNG, JR., P.E. 68273 ON OCTOBER 29, 2025

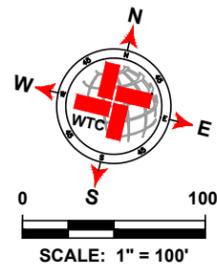

LEGEND	
	EXISTING CENTER LINE
	EXISTING END OF PAVEMENT
	EXISTING CONCRETE
	SEAL COAT AREA
	POTHOLE REPAIR (AS NOTED)
	EDGE PATCHING (AS NOTED)

E CR 145 QUANTITIES				
ITEM #	ITEM	QTY.	UNIT	
1	SINGLE COURSE SEAL COAT (APPROX.)	SEE B2-54.0	SY	
2	SOLID WHITE EDGE LINES		LF	
3	DOUBLE SOLID YELLOW ¶		LF	
4	SKIP YELLOW CENTER LINES		LF	
5	POTHOLE REPAIR		SY	
6	EDGE PATCHING		SY	

**WTC**  
 ENGINEERS | SURVEYORS  
**West Texas Consultants, Inc.**  
 ENGINEERS PLANNERS SURVEYORS  
 405 S.W. 1st Street | Andrews, TX 79714 | (432) 523-2181  
 TEXAS REGISTERED ENGINEERING FIRM F-2746  
 TEXAS REGISTERED SURVEYOR FIRM #100792-00

REVISION DESCRIPTION	REVISION	DATE

LOCATIONS OF UNDERGROUND UTILITIES ARE APPROXIMATE AND MAY NOT INCLUDE ALL UNDERGROUND UTILITIES PRESENT. CONTRACTOR SHALL VERIFY THE LOCATIONS OF ALL UTILITY CROSSINGS BEFORE EXCAVATION OF ROADWAY.  
 CONTRACTOR SHALL NOTIFY PROPERTY OWNERS AND RESIDENTS A MINIMUM OF 48 HOURS IN ADVANCE OF CONSTRUCTION ACTIVITIES ON OR IN THE VICINITY OF THEIR PROPERTY.

Before You Dig Anywhere In Texas STOP! CALL 1-800-245-4545  
 TOLL-FREE OSHA RULE 1926.651 REQUIRES PREVIOUS NOTIFICATION TEXAS ONE CALL SYSTEM

MIDLAND COUNTY, TEXAS						
2026 MIDLAND PAVEMENT MAINTENANCE PROJECT						
ALTERNATIVE 2						
PRECINCT 2						
E CR 145 (STA: 26+00 - 38+47)						
DESIGN	DRAWN	DATE	PROJECT NO.	SCALE	REVISION	SHEET #
J.C.T.	I.R.	10/25/25	56750	1" = 100'	0	B2-54.1

**MIDLAND COUNTY, TEXAS  
2026 PAVEMENT MAINTENANCE PROJECT  
PRECINCT 2.1**

**OCTOBER 2025**

**ALTERNATIVE 2**

**SINGLE COURSE SEAL COAT**



**MIDLAND COUNTY  
TEXAS**

**OWNER:**

MIDLAND COUNTY, MIDLAND, TX.

**UTILITY RELOCATION NOTICE:**



CONTRACTOR SHALL CONTACT THE APPROPRIATE UTILITY COMPANY TO COORDINATE THE RELOCATION OF ANY UTILITY THAT IS FOUND TO BE IN CONFLICT WITH THESE CONSTRUCTION DOCUMENTS.

PREPARED BY



**WEST TEXAS CONSULTANTS, INC.**

ENGINEERS PLANNERS SURVEYORS  
405 S.W. 1st Street  
Andrews, TX 79714  
(432) 523-2181  
TEXAS REGISTERED ENGINEERING FIRM F-2746  
TEXAS REGISTERED SURVEYOR FIRM #100792-00

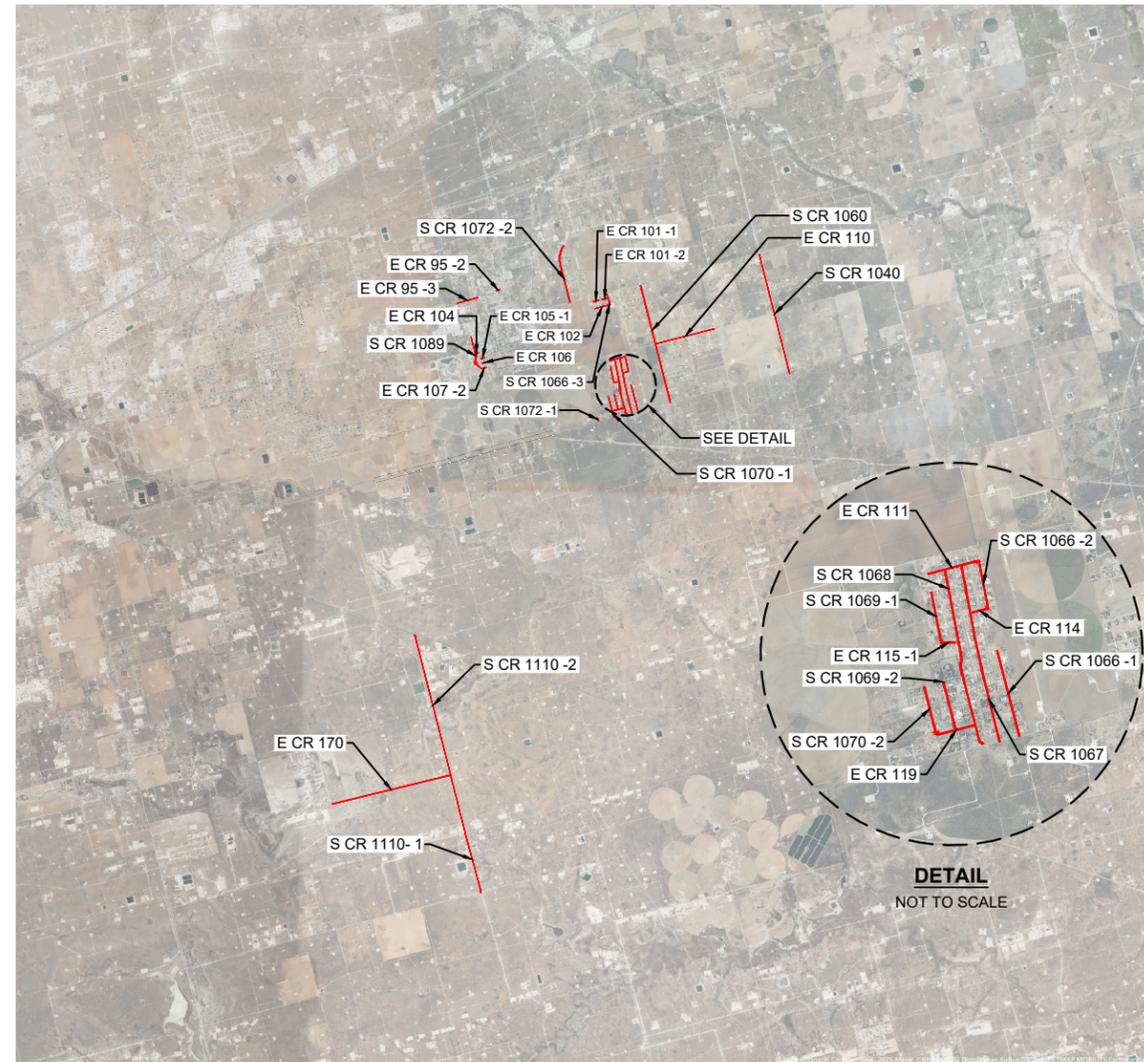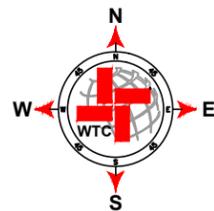

**PROJECT LOCATION MAP**  
NOT TO SCALE

**SHEET INDEX**

B2-0.1	COVER	B2-70.0	S CR 1066 -3
B2-57.0	E CR 170	B2-71.0	E CR 102
B2-57.1	E CR 170	B2-72.0	S CR 1040
B2-57.2	E CR 170	B2-72.1	S CR 1040
B2-57.3	E CR 170	B2-72.2	S CR 1040
B2-57.4	E CR 170	B2-72.3	S CR 1040
B2-58.0	S CR 1110 -2	B2-73.0	E CR 110
B2-58.1	S CR 1110 -2	B2-73.1	E CR 110
B2-58.2	S CR 1110 -2	B2-74.0	S CR 1060
B2-58.3	S CR 1110 -2	B2-74.1	S CR 1060
B2-58.4	S CR 1110 -2	B2-74.2	S CR 1060
B2-58.5	S CR 1110 -2	B2-74.3	S CR 1060
B2-58.6	S CR 1110 -2	B2-75.0	S CR 1066 -1
B2-59.0	S CR 1110 -1	B2-76.0	E CR 111
B2-59.1	S CR 1110 -1	B2-77.0	S CR 1066 -2
B2-60.0	E CR 95 -2	B2-78.0	E CR 114
B2-61.0	E CR 95 -3	B2-79.0	S CR 1067
B2-62.0	E CR 104	B2-79.1	S CR 1067
B2-63.0	S CR 1089	B2-80.0	S CR 1069 -1
B2-63.1	S CR 1089	B2-81.0	E CR 115 -1
B2-64.0	E CR 107 -2	B2-82.0	S CR 1070 -2
B2-65.0	E CR 106	B2-83.0	S CR 1069 -2
B2-66.0	E CR 105 -1	B2-84.0	E CR 119
B2-67.0	S CR 1072 -2	B2-85.0	S CR 1068
B2-67.1	S CR 1072 -2	B2-85.1	S CR 1068
B2-68.0	E CR 101 -1	B2-86.0	S CR 1070 -1
B2-69.0	E CR 101 -2	B2-87.0	S CR 1072 -1




THE SEAL APPEARING ON THIS DOCUMENT WAS AUTHORIZED BY JAMES C. TOMPKINS, P.E. 93839 ON OCTOBER 29, 2025


THE SEAL APPEARING ON THIS DOCUMENT WAS AUTHORIZED BY DAVID M. YOUNG, JR., P.E. 68273 ON OCTOBER 29, 2025



**E CR 170**

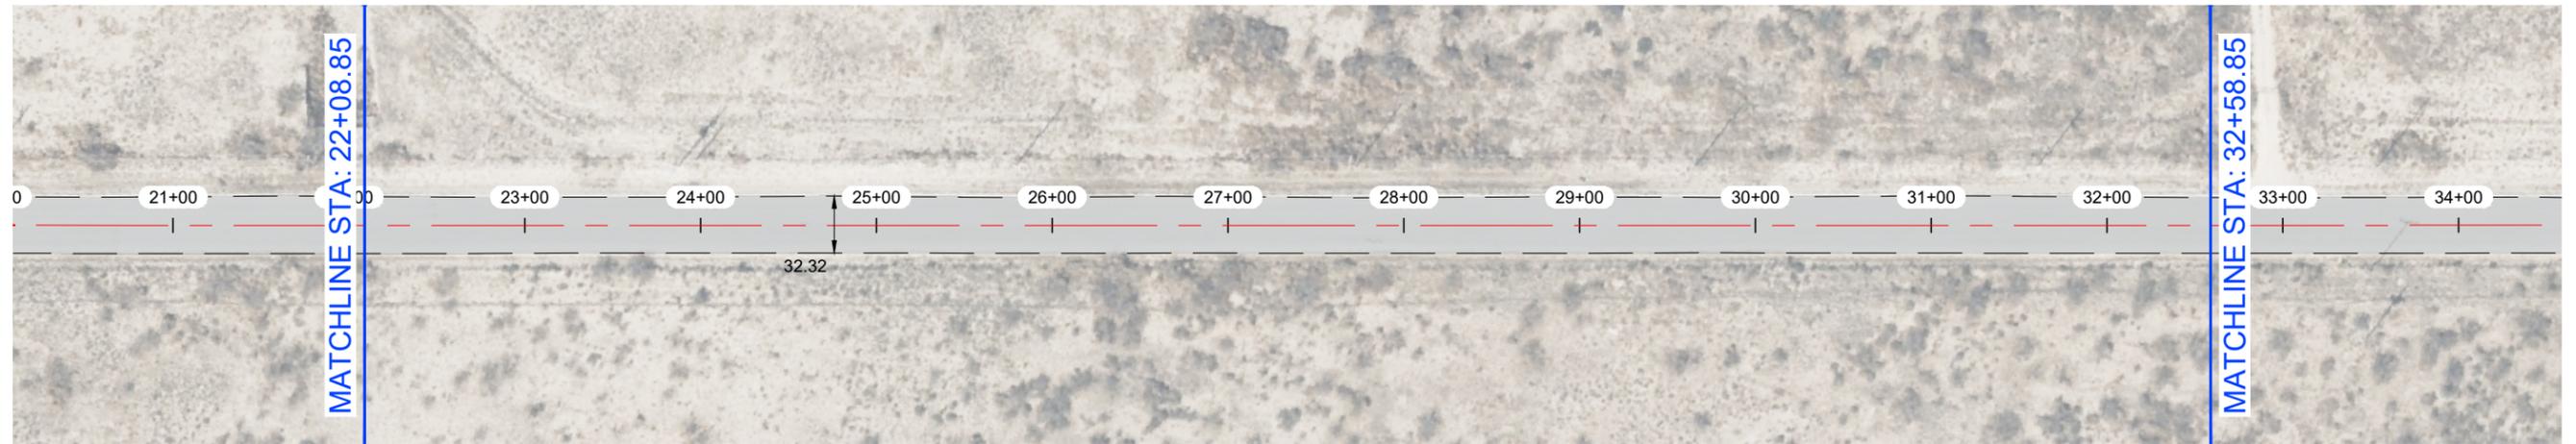


**E CR 170**

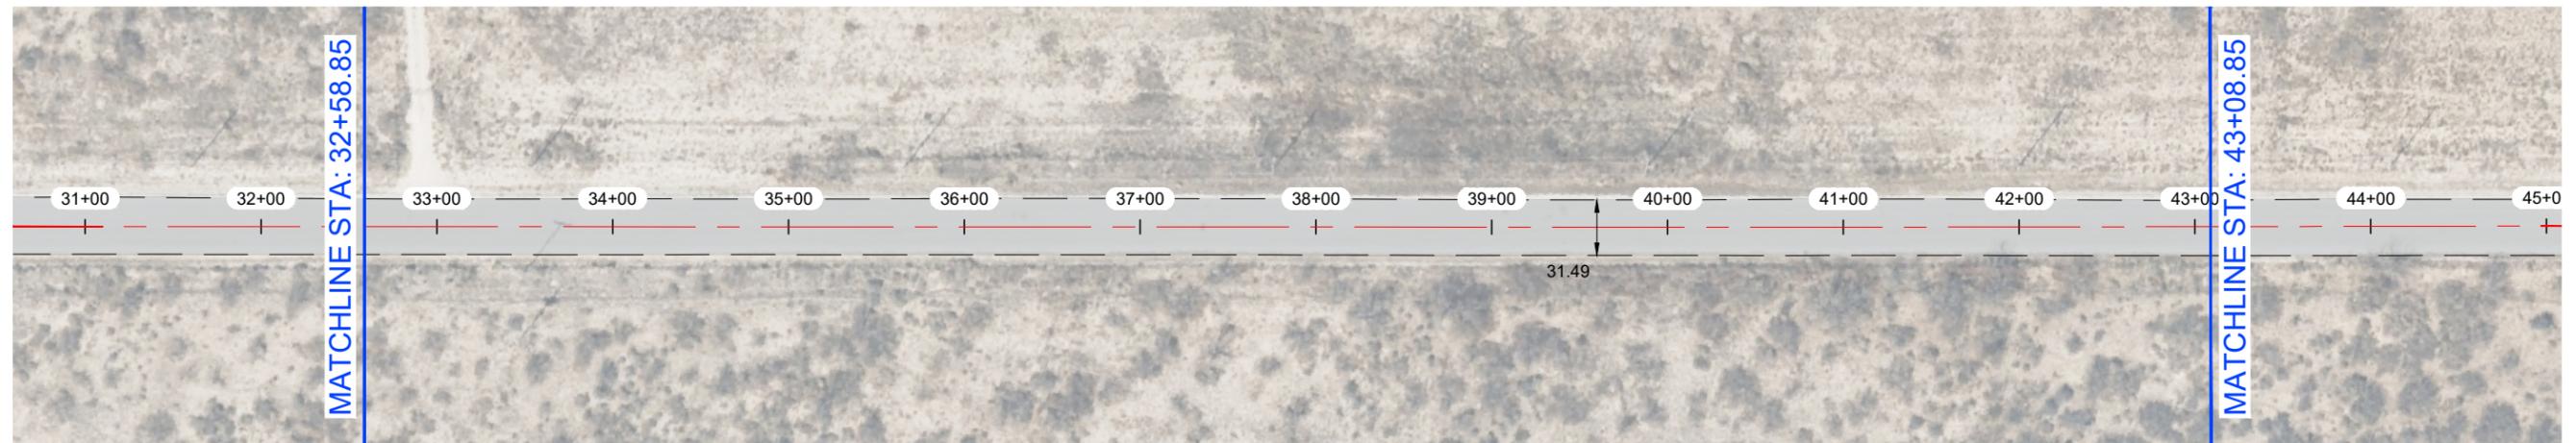


**NOTES:**

- 1.- CONTRACTOR TO AVOID DAMAGING EXISTING DRIVEWAYS MAILBOXES AND OTHER IMPROVEMENTS. LOCATIONS SHOWN ABOVE ARE APPROXIMATE AND CONTRACTOR SHOULD VERIFY LOCATIONS PRIOR TO BIDDING AND CONSTRUCTION.
- 2.- CONTRACTOR SHALL REPAIR ANY DAMAGE DONE TO EXISTING DRIVEWAYS OR OTHER IMPROVEMENTS AT NO COST TO OWNER.
- 3.- VIDEO OF EXISTING SITE CONDITION IS RECOMMENDED PRIOR TO CONSTRUCTION START.
- 4.- SEE SHEET B0-0.3 FOR DETAILS.
- 5.- CONTRACTOR TO PLACE TEMPORARY TABS ALONG EXISTING CENTERLINE AND EDGELINE STRIPING FOR STRIPING.
- 6.- CONTRACTOR TO PROVIDE DAILY QUANTITIES OF ASPHALT AND AGGREGETE TO VERIFY APPLICATION RATE.

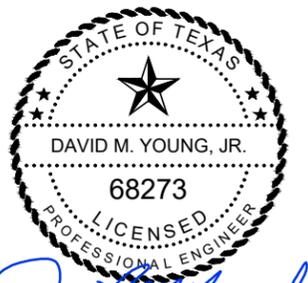

THE SEAL APPEARING ON THIS DOCUMENT WAS AUTHORIZED BY DAVID M. YOUNG, JR., P.E. 68273 ON OCTOBER 29, 2025

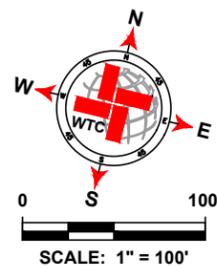

LEGEND	
	EXISTING CENTER LINE
	EXISTING END OF PAVEMENT
	EXISTING CONCRETE
	SEAL COAT AREA
	POTHOLE REPAIR (AS NOTED)
	EDGE PATCHING (AS NOTED)

E CR 170 QUANTITIES			
ITEM #	ITEM	QTY.	UNIT
1	SINGLE COURSE SEAL COAT (APPROX.)	SEE B2-57.0	SY
2	SOLID WHITE EDGE LINES		LF
3	DOUBLE SOLID YELLOW CL		LF
4	SKIP YELLOW CENTER LINES		LF
5	POTHOLE REPAIR		SY
6	EDGE PATCHING		SY

**WTC**  
ENGINEERS | SURVEYORS

West Texas Consultants, Inc.  
ENGINEERS PLANNERS SURVEYORS  
405 S.W. 1st. Street | Andrews, TX 79714 |(432) 523-2181  
TEXAS REGISTERED ENGINEERING FIRM F-2746  
TEXAS REGISTERED SURVEYOR FIRM #100792-00

REVISION DESCRIPTION	REVISION	DATE

LOCATIONS OF UNDERGROUND UTILITIES ARE APPROXIMATE AND MAY NOT INCLUDE ALL UNDERGROUND UTILITIES PRESENT. CONTRACTOR SHALL VERIFY THE LOCATIONS OF ALL UTILITY CROSSINGS BEFORE EXCAVATION OF ROADWAY.


CONTRACTOR SHALL NOTIFY PROPERTY OWNERS AND RESIDENTS A MINIMUM OF 48 HOURS IN ADVANCE OF CONSTRUCTION ACTIVITIES ON OR IN THE VICINITY OF THEIR PROPERTY.

Before You Dig Anywhere In Texas  
STOP! CALL 1-800-245-4545


TOLL-FREE OSHA RULE 1926.651  
REQUIRES PREVIOUS NOTIFICATION  
TEXAS ONE CALL SYSTEM

MIDLAND COUNTY, TEXAS						
2026 MIDLAND PAVEMENT MAINTENANCE PROJECT ALTERNATIVE 2 PRECINCT 2						
E CR 170 (STA: 22+09 - 43+09)						
DESIGN	DRAWN	DATE	PROJECT NO.	SCALE	REVISION	SHEET #
J.C.T.	I.R.	10/25/25	56750	1" = 100'	0	B2-57.1

**E CR 170**

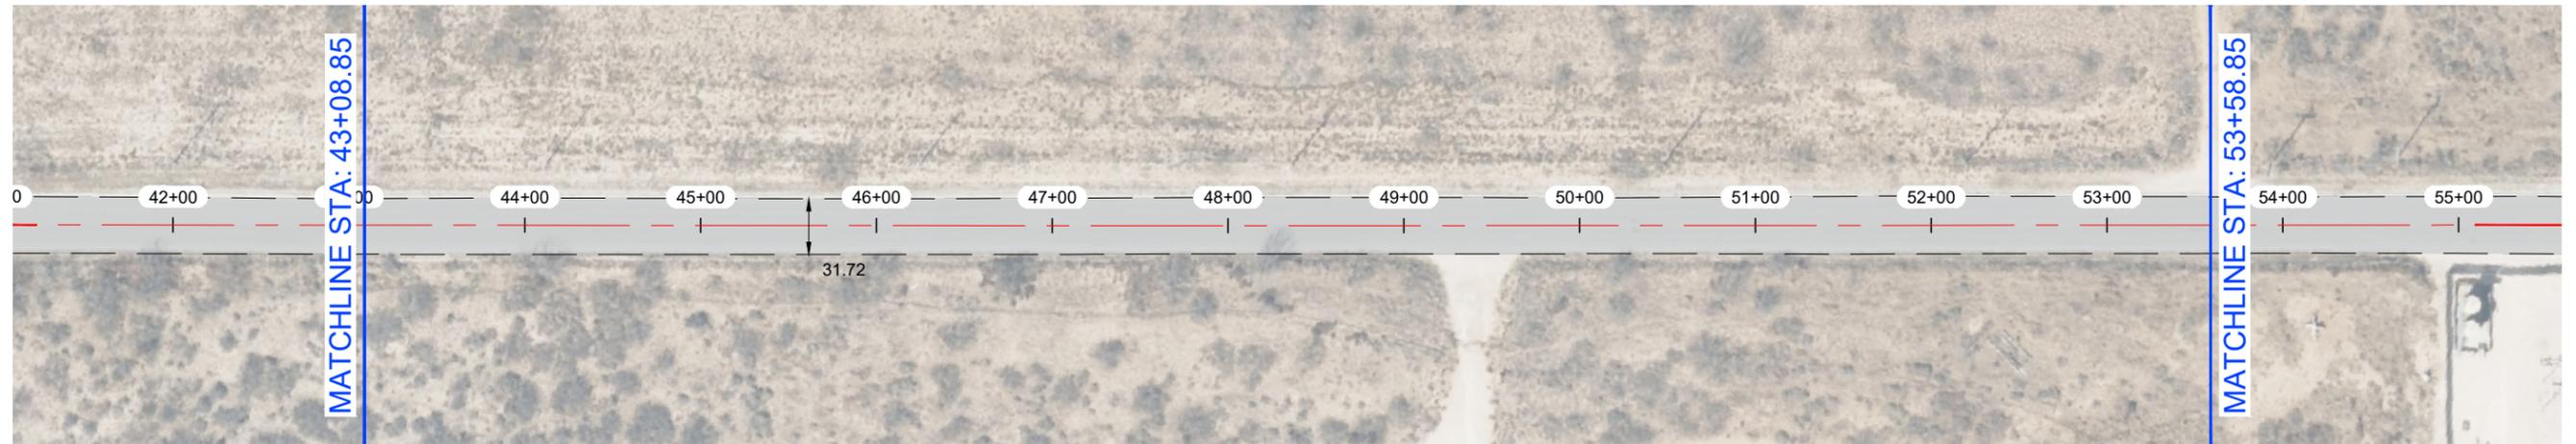


**E CR 170**

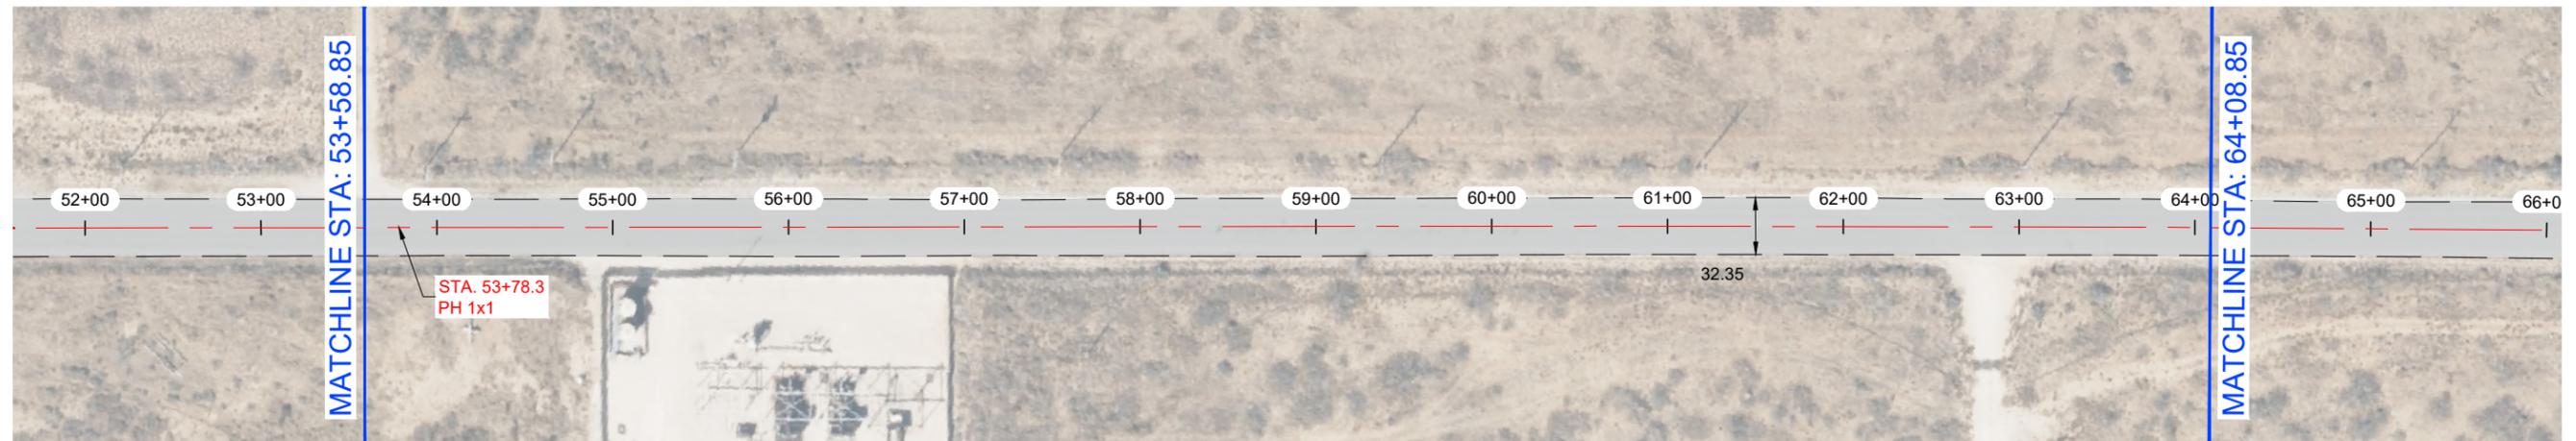


**NOTES:**

- 1.- CONTRACTOR TO AVOID DAMAGING EXISTING DRIVEWAYS MAILBOXES AND OTHER IMPROVEMENTS. LOCATIONS SHOWN ABOVE ARE APPROXIMATE AND CONTRACTOR SHOULD VERIFY LOCATIONS PRIOR TO BIDDING AND CONSTRUCTION.
- 2.- CONTRACTOR SHALL REPAIR ANY DAMAGE DONE TO EXISTING DRIVEWAYS OR OTHER IMPROVEMENTS AT NO COST TO OWNER.
- 3.- VIDEO OF EXISTING SITE CONDITION IS RECOMMENDED PRIOR TO CONSTRUCTION START.
- 4.- SEE SHEET B0-0.3 FOR DETAILS.
- 5.- CONTRACTOR TO PLACE TEMPORARY TABS ALONG EXISTING CENTERLINE AND EDGELINE STRIPING FOR STRIPING.
- 6.- CONTRACTOR TO PROVIDE DAILY QUANTITIES OF ASPHALT AND AGGREGETE TO VERIFY APPLICATION RATE.

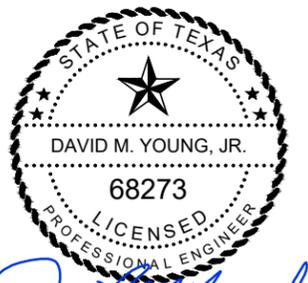

THE SEAL APPEARING ON THIS DOCUMENT WAS AUTHORIZED BY DAVID M. YOUNG, JR., P.E. 68273 ON OCTOBER 29, 2025

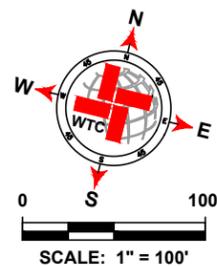

LEGEND	
	EXISTING CENTER LINE
	EXISTING END OF PAVEMENT
	EXISTING CONCRETE
	SEAL COAT AREA
	POTHOLE REPAIR (AS NOTED)
	EDGE PATCHING (AS NOTED)

E CR 170 QUANTITIES				
ITEM #	ITEM	QTY.	UNIT	
1	SINGLE COURSE SEAL COAT (APPROX.)	SEE B2-57.0	SY	
2	SOLID WHITE EDGE LINES		LF	
3	DOUBLE SOLID YELLOW CL		LF	
4	SKIP YELLOW CENTER LINES		LF	
5	POTHOLE REPAIR		SY	
6	EDGE PATCHING		SY	

**WTC**  
ENGINEERS | SURVEYORS

West Texas Consultants, Inc.  
ENGINEERS PLANNERS SURVEYORS  
405 S.W. 1st. Street | Andrews, TX 79714 |(432) 523-2181  
TEXAS REGISTERED ENGINEERING FIRM F-2746  
TEXAS REGISTERED SURVEYOR FIRM #100792-00

REVISION DESCRIPTION	REVISION	DATE

LOCATIONS OF UNDERGROUND UTILITIES ARE APPROXIMATE AND MAY NOT INCLUDE ALL UNDERGROUND UTILITIES PRESENT. CONTRACTOR SHALL VERIFY THE LOCATIONS OF ALL UTILITY CROSSINGS BEFORE EXCAVATION OF ROADWAY.

CONTRACTOR SHALL NOTIFY PROPERTY OWNERS AND RESIDENTS A MINIMUM OF 48 HOURS IN ADVANCE OF CONSTRUCTION ACTIVITIES ON OR IN THE VICINITY OF THEIR PROPERTY.

Before You Dig Anywhere In Texas  
STOP! CALL 1-800-245-4545

TOLL-FREE OSHA RULE 1926.651  
REQUIRES PREVIOUS NOTIFICATION  
TEXAS ONE CALL SYSTEM

MIDLAND COUNTY, TEXAS


2026 MIDLAND PAVEMENT MAINTENANCE PROJECT  
ALTERNATIVE 2  
PRECINCT 2  
E CR 170 (STA: 43+09 - 64+09)

DESIGN	DRAWN	DATE	PROJECT NO.	SCALE	REVISION	SHEET #
J.C.T.	I.R.	10/25/25	56750	1" = 100'	0	B2-57.2

**E CR 170**




**E CR 170**

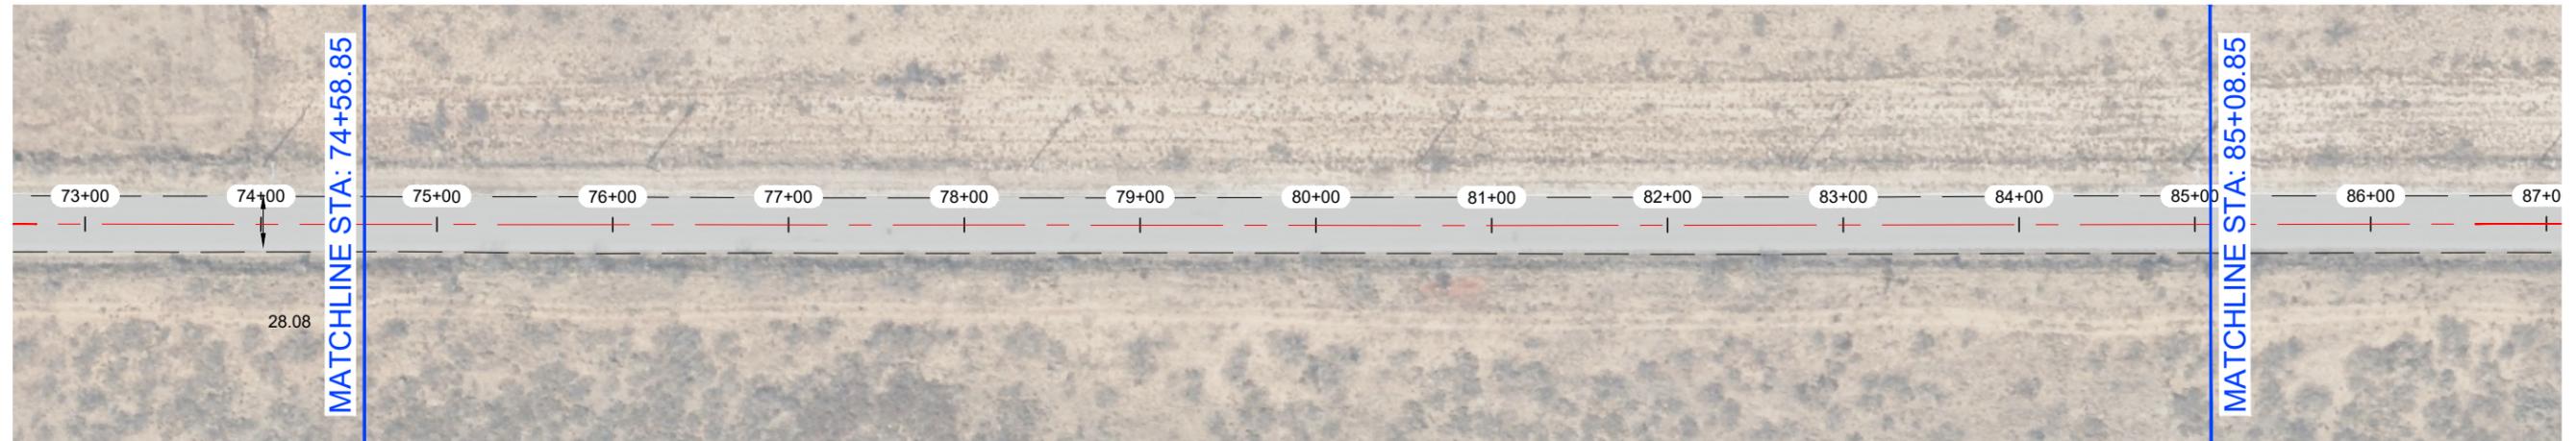


**NOTES:**

- 1.- CONTRACTOR TO AVOID DAMAGING EXISTING DRIVEWAYS MAILBOXES AND OTHER IMPROVEMENTS. LOCATIONS SHOWN ABOVE ARE APPROXIMATE AND CONTRACTOR SHOULD VERIFY LOCATIONS PRIOR TO BIDDING AND CONSTRUCTION.
- 2.- CONTRACTOR SHALL REPAIR ANY DAMAGE DONE TO EXISTING DRIVEWAYS OR OTHER IMPROVEMENTS AT NO COST TO OWNER.
- 3.- VIDEO OF EXISTING SITE CONDITION IS RECOMMENDED PRIOR TO CONSTRUCTION START.
- 4.- SEE SHEET B0-0.3 FOR DETAILS.
- 5.- CONTRACTOR TO PLACE TEMPORARY TABS ALONG EXISTING CENTERLINE AND EDGELINE STRIPING FOR STRIPING.
- 6.- CONTRACTOR TO PROVIDE DAILY QUANTITIES OF ASPHALT AND AGGREGETE TO VERIFY APPLICATION RATE.

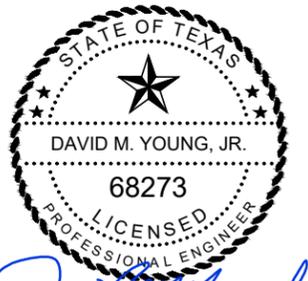

*David M. Young Jr.*  
 THE SEAL APPEARING ON THIS DOCUMENT WAS AUTHORIZED BY DAVID M. YOUNG, JR., P.E. 68273 ON OCTOBER 29, 2025

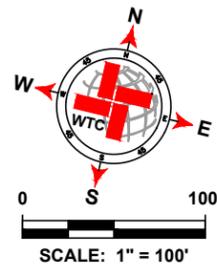

LEGEND	
	EXISTING CENTER LINE
	EXISTING END OF PAVEMENT
	EXISTING CONCRETE
	SEAL COAT AREA
	POTHOLE REPAIR (AS NOTED)
	EDGE PATCHING (AS NOTED)

E CR 170 QUANTITIES			
ITEM #	ITEM	QTY.	UNIT
1	SINGLE COURSE SEAL COAT (APPROX.)	SEE B2-57.0	SY
2	SOLID WHITE EDGE LINES		LF
3	DOUBLE SOLID YELLOW CL		LF
4	SKIP YELLOW CENTER LINES		LF
5	POTHOLE REPAIR		SY
6	EDGE PATCHING		SY

**WTC**  
**ENGINEERS | SURVEYORS**  
 West Texas Consultants, Inc.  
 ENGINEERS PLANNERS SURVEYORS  
 405 S.W. 1st. Street | Andrews, TX 79714 |(432) 523-2181  
 TEXAS REGISTERED ENGINEERING FIRM F-2746  
 TEXAS REGISTERED SURVEYOR FIRM #100792-00

REVISION DESCRIPTION	REVISION	DATE


LOCATIONS OF UNDERGROUND UTILITIES ARE APPROXIMATE AND MAY NOT INCLUDE ALL UNDERGROUND UTILITIES PRESENT. CONTRACTOR SHALL VERIFY THE LOCATIONS OF ALL UTILITY CROSSINGS BEFORE EXCAVATION OF ROADWAY.

CONTRACTOR SHALL NOTIFY PROPERTY OWNERS AND RESIDENTS A MINIMUM OF 48 HOURS IN ADVANCE OF CONSTRUCTION ACTIVITIES ON OR IN THE VICINITY OF THEIR PROPERTY.


Before You Dig Anywhere In Texas STOP! CALL 1-800-245-4545  
 TOLL-FREE OSHA RULE 1926.651 REQUIRES PREVIOUS NOTIFICATION TEXAS ONE CALL SYSTEM

MIDLAND COUNTY, TEXAS						
2026 MIDLAND PAVEMENT MAINTENANCE PROJECT ALTERNATIVE 2 PRECINCT 2						
E CR 170 (STA: 64+09 - 85+09)						
DESIGN	DRAWN	DATE	PROJECT NO.	SCALE	REVISION	SHEET #
J.C.T.	I.R.	10/25/25	56750	1" = 100'	0	B2-57.3

**E CR 170**

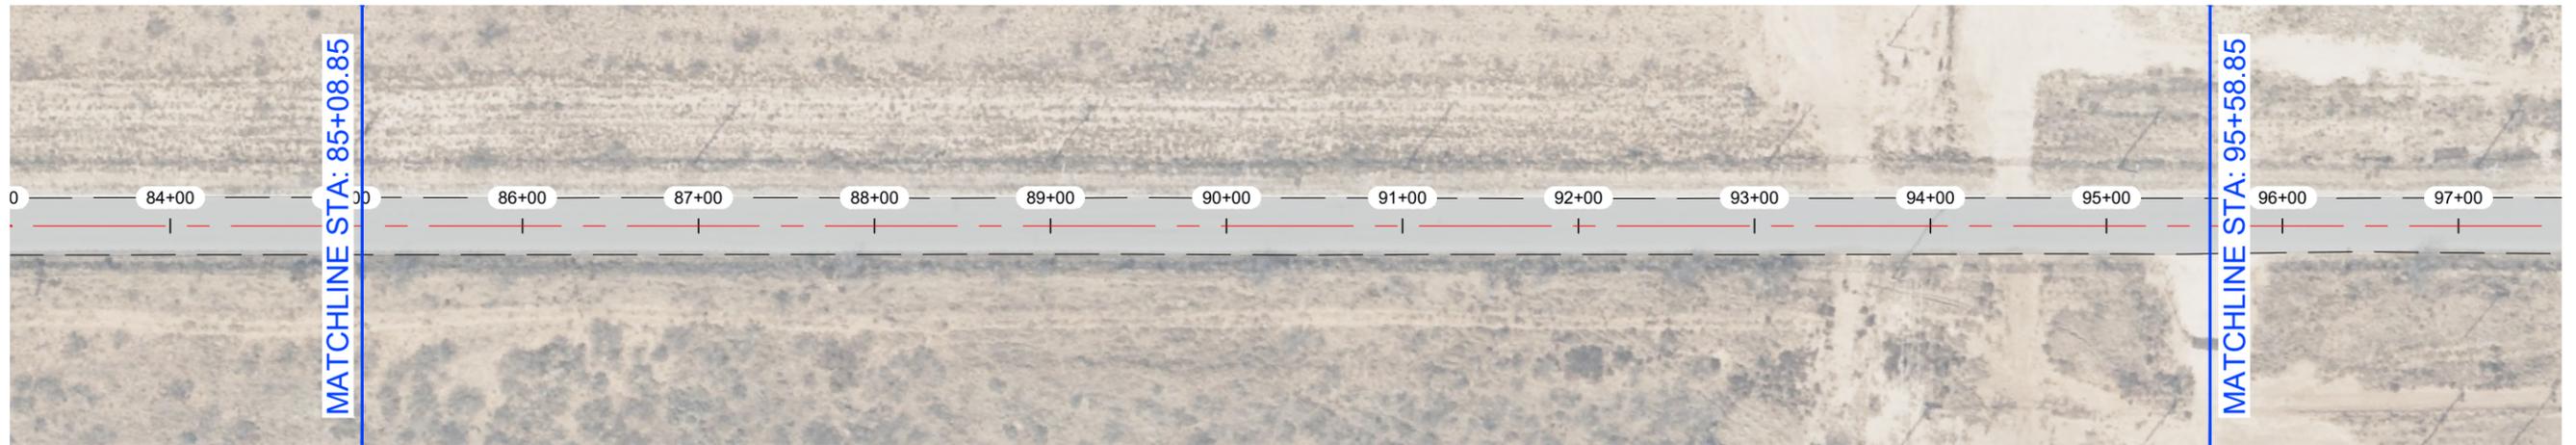


**E CR 170**

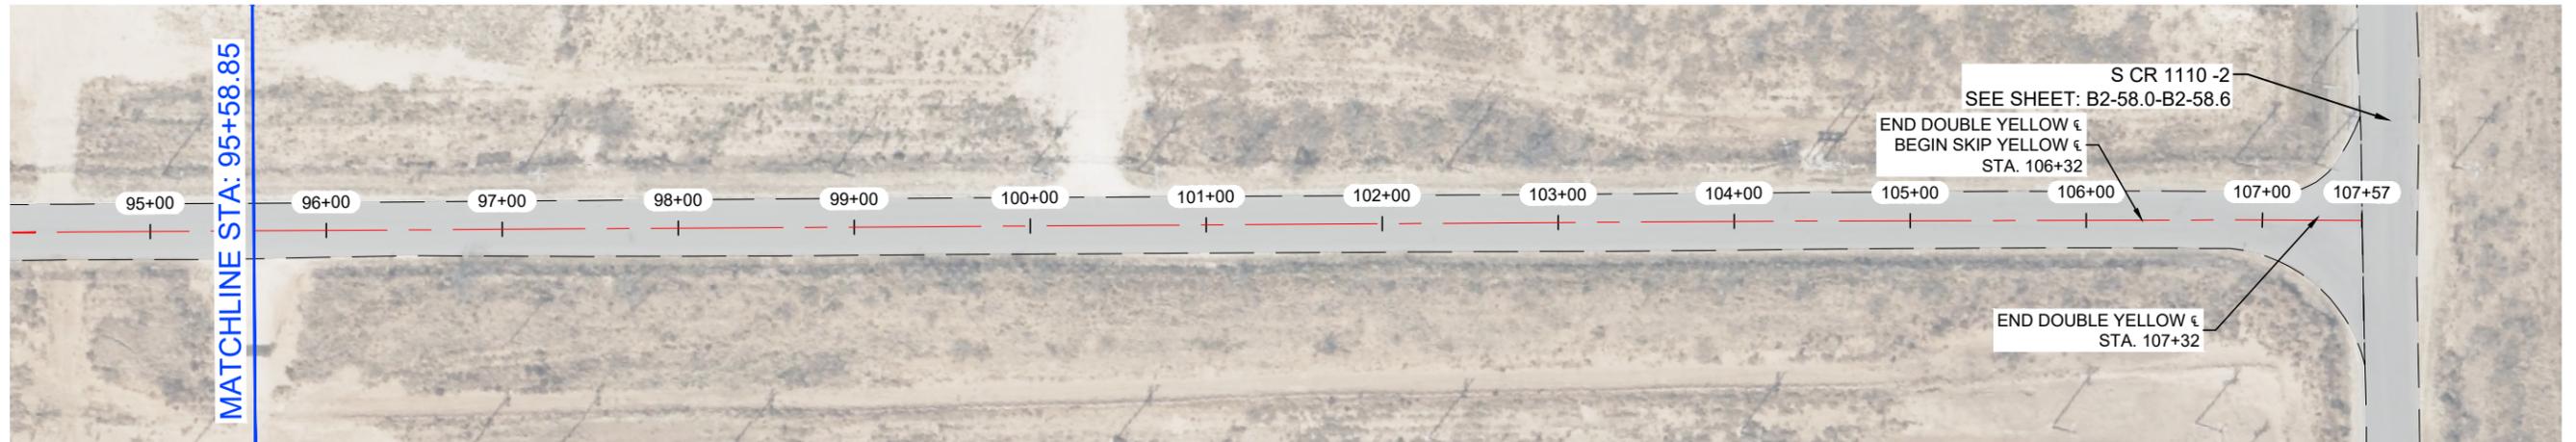


**NOTES:**

- 1.- CONTRACTOR TO AVOID DAMAGING EXISTING DRIVEWAYS MAILBOXES AND OTHER IMPROVEMENTS. LOCATIONS SHOWN ABOVE ARE APPROXIMATE AND CONTRACTOR SHOULD VERIFY LOCATIONS PRIOR TO BIDDING AND CONSTRUCTION.
- 2.- CONTRACTOR SHALL REPAIR ANY DAMAGE DONE TO EXISTING DRIVEWAYS OR OTHER IMPROVEMENTS AT NO COST TO OWNER.
- 3.- VIDEO OF EXISTING SITE CONDITION IS RECOMMENDED PRIOR TO CONSTRUCTION START.
- 4.- SEE SHEET B0-0.3 FOR DETAILS.
- 5.- CONTRACTOR TO PLACE TEMPORARY TABS ALONG EXISTING CENTERLINE AND EDGELINE STRIPING FOR STRIPING.
- 6.- CONTRACTOR TO PROVIDE DAILY QUANTITIES OF ASPHALT AND AGGREGETE TO VERIFY APPLICATION RATE.

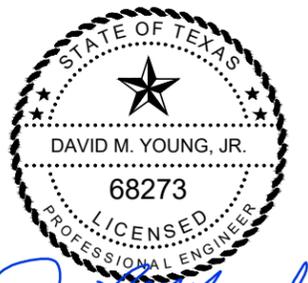

THE SEAL APPEARING ON THIS DOCUMENT WAS AUTHORIZED BY DAVID M. YOUNG, JR., P.E. 68273 ON OCTOBER 29, 2025

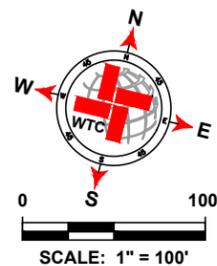

LEGEND	
	EXISTING CENTER LINE
	EXISTING END OF PAVEMENT
	EXISTING CONCRETE
	SEAL COAT AREA
	POTHOLE REPAIR (AS NOTED)
	EDGE PATCHING (AS NOTED)

E CR 170 QUANTITIES			
ITEM #	ITEM	QTY.	UNIT
1	SINGLE COURSE SEAL COAT (APPROX.)	SEE B2-57.0	SY
2	SOLID WHITE EDGE LINES		LF
3	DOUBLE SOLID YELLOW &		LF
4	SKIP YELLOW CENTER LINES		LF
5	POTHOLE REPAIR		SY
6	EDGE PATCHING		SY

**WTC**  
ENGINEERS | SURVEYORS

West Texas Consultants, Inc.  
ENGINEERS PLANNERS SURVEYORS  
405 S.W. 1st Street | Andrews, TX 79714 |(432) 523-2181  
TEXAS REGISTERED ENGINEERING FIRM F-2746  
TEXAS REGISTERED SURVEYOR FIRM #100792-00

REVISION DESCRIPTION	REVISION	DATE

LOCATIONS OF UNDERGROUND UTILITIES ARE APPROXIMATE AND MAY NOT INCLUDE ALL UNDERGROUND UTILITIES PRESENT. CONTRACTOR SHALL VERIFY THE LOCATIONS OF ALL UTILITY CROSSINGS BEFORE EXCAVATION OF ROADWAY.

CONTRACTOR SHALL NOTIFY PROPERTY OWNERS AND RESIDENTS A MINIMUM OF 48 HOURS IN ADVANCE OF CONSTRUCTION ACTIVITIES ON OR IN THE VICINITY OF THEIR PROPERTY.

Before You Dig Anywhere In Texas  
STOP! CALL 1-800-245-4545

TOLL-FREE OSHA RULE 1926.651  
REQUIRES PREVIOUS NOTIFICATION  
TEXAS ONE CALL SYSTEM


**MIDLAND COUNTY, TEXAS**

2026 MIDLAND PAVEMENT MAINTENANCE PROJECT  
**ALTERNATIVE 2**  
PRECINCT 2  
E CR 170 (STA: 85+09 - 107+57)

DESIGN	DRAWN	DATE	PROJECT NO.	SCALE	REVISION	SHEET #
J.C.T.	I.R.	10/25/25	56750	1" = 100'	0	B2-57.4

PLAT: X:\PROJECTS\ENGINEERING\SURV\TX\2025\MIDLAND\AND COUNTY ROAD MAINT. PROGRAM\2026\DRAWINGS\987654\ACMP\_2026\_0208\_0208\_LAYOUT1.PLT B2-57.4 E CR 170 10/25/2025 2:20 PM BDDAR\BDDAR

**S CR 1110 -2**

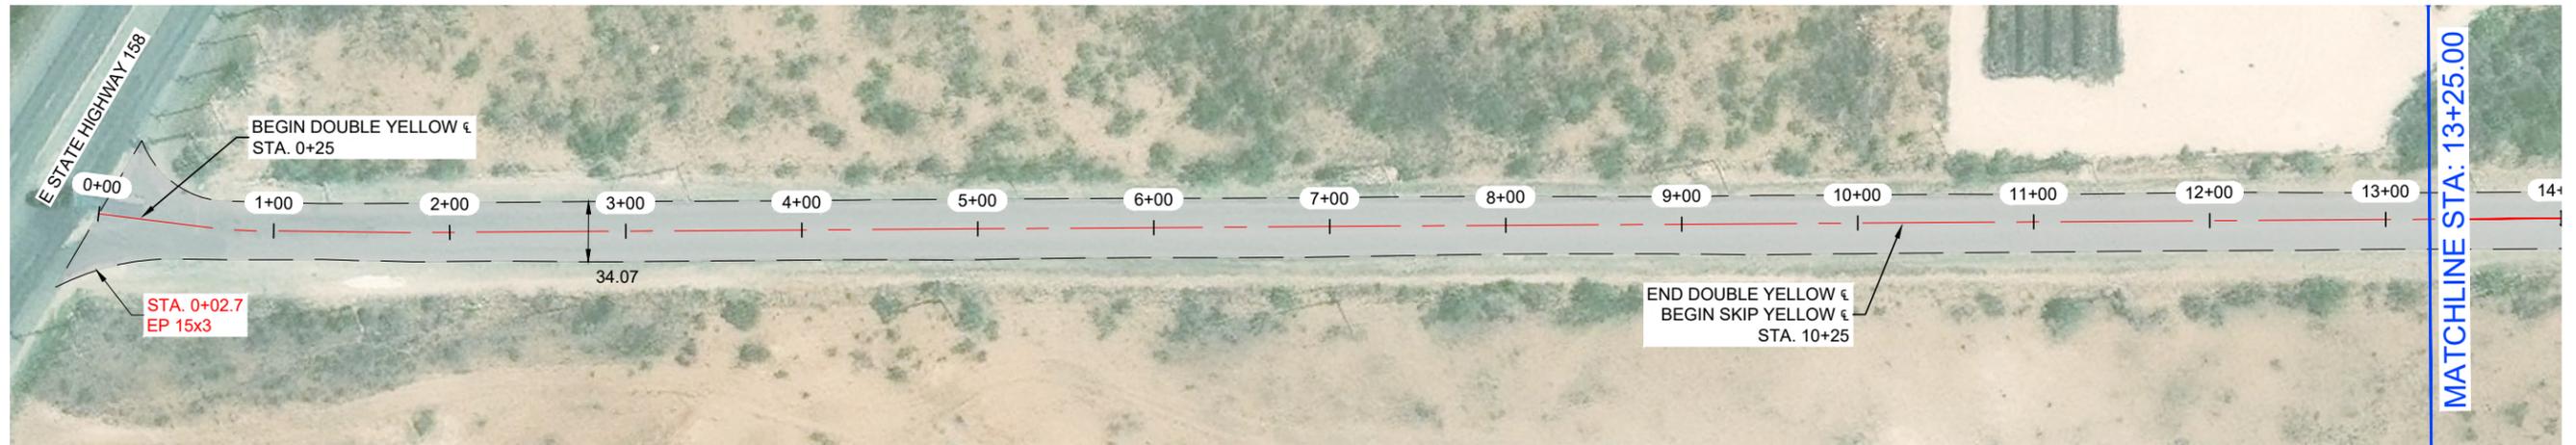


**S CR 1110 -2**




**NOTES:**

- 1.- CONTRACTOR TO AVOID DAMAGING EXISTING DRIVEWAYS MAILBOXES AND OTHER IMPROVEMENTS. LOCATIONS SHOWN ABOVE ARE APPROXIMATE AND CONTRACTOR SHOULD VERIFY LOCATIONS PRIOR TO BIDDING AND CONSTRUCTION.
- 2.- CONTRACTOR SHALL REPAIR ANY DAMAGE DONE TO EXISTING DRIVEWAYS OR OTHER IMPROVEMENTS AT NO COST TO OWNER.
- 3.- VIDEO OF EXISTING SITE CONDITION IS RECOMMENDED PRIOR TO CONSTRUCTION START.
- 4.- SEE SHEET B0-0.3 FOR DETAILS.
- 5.- CONTRACTOR TO PLACE TEMPORARY TABS ALONG EXISTING CENTERLINE AND EDGELINE STRIPING FOR STRIPING.
- 6.- CONTRACTOR TO PROVIDE DAILY QUANTITIES OF ASPHALT AND AGGREGETE TO VERIFY APPLICATION RATE.

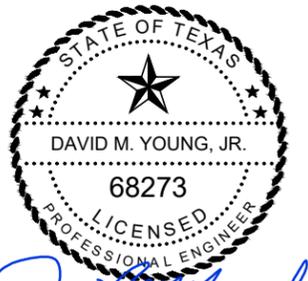

*David M. Young, Jr.*  
 THE SEAL APPEARING ON THIS DOCUMENT WAS AUTHORIZED BY DAVID M. YOUNG, JR., P.E. 68273 ON OCTOBER 29, 2025

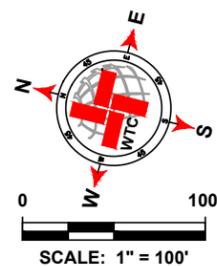

LEGEND	
	EXISTING CENTER LINE
	EXISTING END OF PAVEMENT
	EXISTING CONCRETE
	SEAL COAT AREA
	POTHOLE REPAIR (AS NOTED)
	EDGE PATCHING (AS NOTED)

S CR 1110 -2 QUANTITIES			
ITEM #	ITEM	QTY.	UNIT
1	SINGLE COURSE SEAL COAT (APPROX.)	63 511	SY
2	SOLID WHITE EDGE LINES	35 385	LF
3	DOUBLE SOLID YELLOW CL	3 311	LF
4	SKIP YELLOW CENTER LINES	14 273	LF
5	POTHOLE REPAIR	3.7	SY
6	EDGE PATCHING	9.4	SY

**WTC**  
**ENGINEERS | SURVEYORS**  
 West Texas Consultants, Inc.  
 ENGINEERS PLANNERS SURVEYORS  
 405 S.W. 1st. Street | Andrews, TX 79714 |(432) 523-2181  
 TEXAS REGISTERED ENGINEERING FIRM F-2746  
 TEXAS REGISTERED SURVEYOR FIRM #100792-00

REVISION DESCRIPTION	REVISION	DATE

LOCATIONS OF UNDERGROUND UTILITIES ARE APPROXIMATE AND MAY NOT INCLUDE ALL UNDERGROUND UTILITIES PRESENT. CONTRACTOR SHALL VERIFY THE LOCATIONS OF ALL UTILITY CROSSINGS BEFORE EXCAVATION OF ROADWAY.

CONTRACTOR SHALL NOTIFY PROPERTY OWNERS AND RESIDENTS A MINIMUM OF 48 HOURS IN ADVANCE OF CONSTRUCTION ACTIVITIES ON OR IN THE VICINITY OF THEIR PROPERTY.

Before You Dig Anywhere In Texas  
 STOP! CALL 1-800-245-4545


TOLL-FREE OSHA RULE 1926.651  
 REQUIRES PREVIOUS NOTIFICATION  
 TEXAS ONE CALL SYSTEM

**MIDLAND COUNTY, TEXAS**

2026 MIDLAND PAVEMENT MAINTENANCE PROJECT  
**ALTERNATIVE 2**  
 PRECINCT 2  
**S CR 1110 -2 (STA: 0+00 - 26+25)**

DESIGN	DRAWN	DATE	PROJECT NO.	SCALE	REVISION	SHEET #
J.C.T.	I.R.	10/25/25	56750	1" = 100'	0	B2-58.0

**S CR 1110 -2**

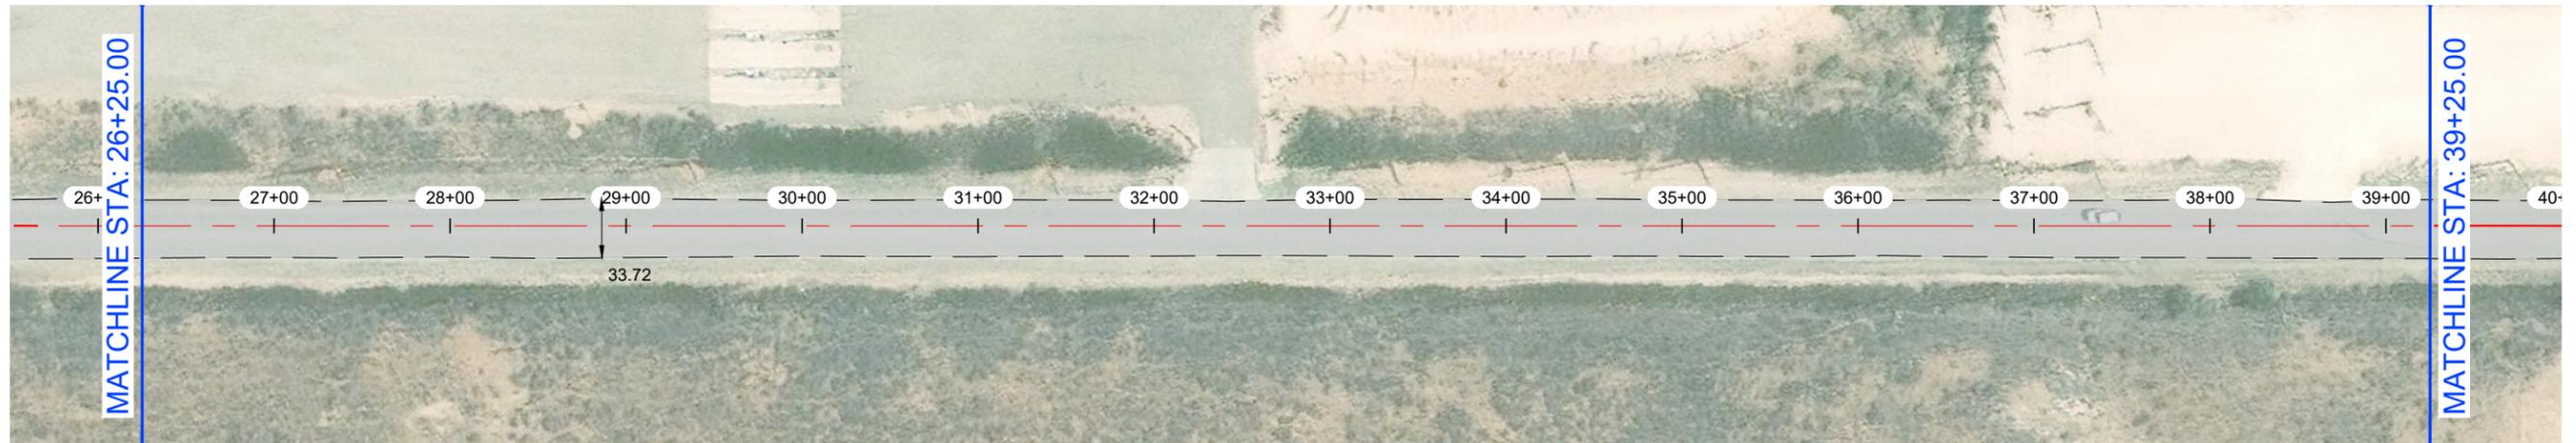


**S CR 1110 -2**




**NOTES:**

- 1.- CONTRACTOR TO AVOID DAMAGING EXISTING DRIVEWAYS MAILBOXES AND OTHER IMPROVEMENTS. LOCATIONS SHOWN ABOVE ARE APPROXIMATE AND CONTRACTOR SHOULD VERIFY LOCATIONS PRIOR TO BIDDING AND CONSTRUCTION.
- 2.- CONTRACTOR SHALL REPAIR ANY DAMAGE DONE TO EXISTING DRIVEWAYS OR OTHER IMPROVEMENTS AT NO COST TO OWNER.
- 3.- VIDEO OF EXISTING SITE CONDITION IS RECOMMENDED PRIOR TO CONSTRUCTION START.
- 4.- SEE SHEET B0-0.3 FOR DETAILS.
- 5.- CONTRACTOR TO PLACE TEMPORARY TABS ALONG EXISTING CENTERLINE AND EDGELINE STRIPING FOR STRIPING.
- 6.- CONTRACTOR TO PROVIDE DAILY QUANTITIES OF ASPHALT AND AGGREGETE TO VERIFY APPLICATION RATE.

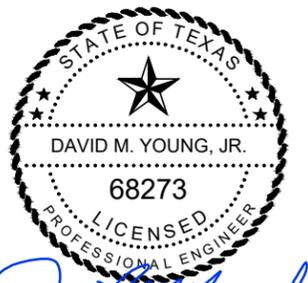

THE SEAL APPEARING ON THIS DOCUMENT WAS AUTHORIZED BY DAVID M. YOUNG, JR., P.E. 68273 ON OCTOBER 29, 2025

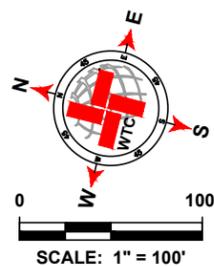

LEGEND	
	EXISTING CENTER LINE
	EXISTING END OF PAVEMENT
	EXISTING CONCRETE
	SEAL COAT AREA
	POTHOLE REPAIR (AS NOTED)
	EDGE PATCHING (AS NOTED)

S CR 1110 -2 QUANTITIES				
ITEM #	ITEM	QTY.	UNIT	
1	SINGLE COURSE SEAL COAT (APPROX.)	SEE B2-58.0	SY	
2	SOLID WHITE EDGE LINES		LF	
3	DOUBLE SOLID YELLOW CL		LF	
4	SKIP YELLOW CENTER LINES		LF	
5	POTHOLE REPAIR		SY	
6	EDGE PATCHING		SY	

**WTC**  
ENGINEERS | SURVEYORS

West Texas Consultants, Inc.  
ENGINEERS PLANNERS SURVEYORS  
405 S.W. 1st Street | Andrews, TX 79714 | (432) 523-2181  
TEXAS REGISTERED ENGINEERING FIRM F-2746  
TEXAS REGISTERED SURVEYOR FIRM #100792-00

REVISION DESCRIPTION	REVISION	DATE

LOCATIONS OF UNDERGROUND UTILITIES ARE APPROXIMATE AND MAY NOT INCLUDE ALL UNDERGROUND UTILITIES PRESENT. CONTRACTOR SHALL VERIFY THE LOCATIONS OF ALL UTILITY CROSSINGS BEFORE EXCAVATION OF ROADWAY.

CONTRACTOR SHALL NOTIFY PROPERTY OWNERS AND RESIDENTS A MINIMUM OF 48 HOURS IN ADVANCE OF CONSTRUCTION ACTIVITIES ON OR IN THE VICINITY OF THEIR PROPERTY.

Before You Dig Anywhere In Texas  
STOP! CALL 1-800-245-4545

TOLL-FREE OSHA RULE 1926.651  
REQUIRES PREVIOUS NOTIFICATION  
TEXAS ONE CALL SYSTEM

**MIDLAND COUNTY, TEXAS**

2026 MIDLAND PAVEMENT MAINTENANCE PROJECT  
**ALTERNATIVE 2**  
PRECINCT 2  
S CR 1110 -2 (STA: 26+25 - 52+25)


DESIGN	DRAWN	DATE	PROJECT NO.	SCALE	REVISION	SHEET #
J.C.T.	I.R.	10/25/25	56750	1" = 100'	0	B2-58.1

PLAT: X:\PROJECTS\ENGINEERING\SURV\TX\2025\MIDLAND\AND COUNTY ROAD MAINT PROGRAM\2026\DRAWINGS\90755\_ACPM\_2026\_GINJUEB\_PCT2\_LAYOUT\TAB\_B2-58.1S CR 1110 -2\10/25/25\_B2-58.1.dwg

**S CR 1110 -2**




**S CR 1110 -2**

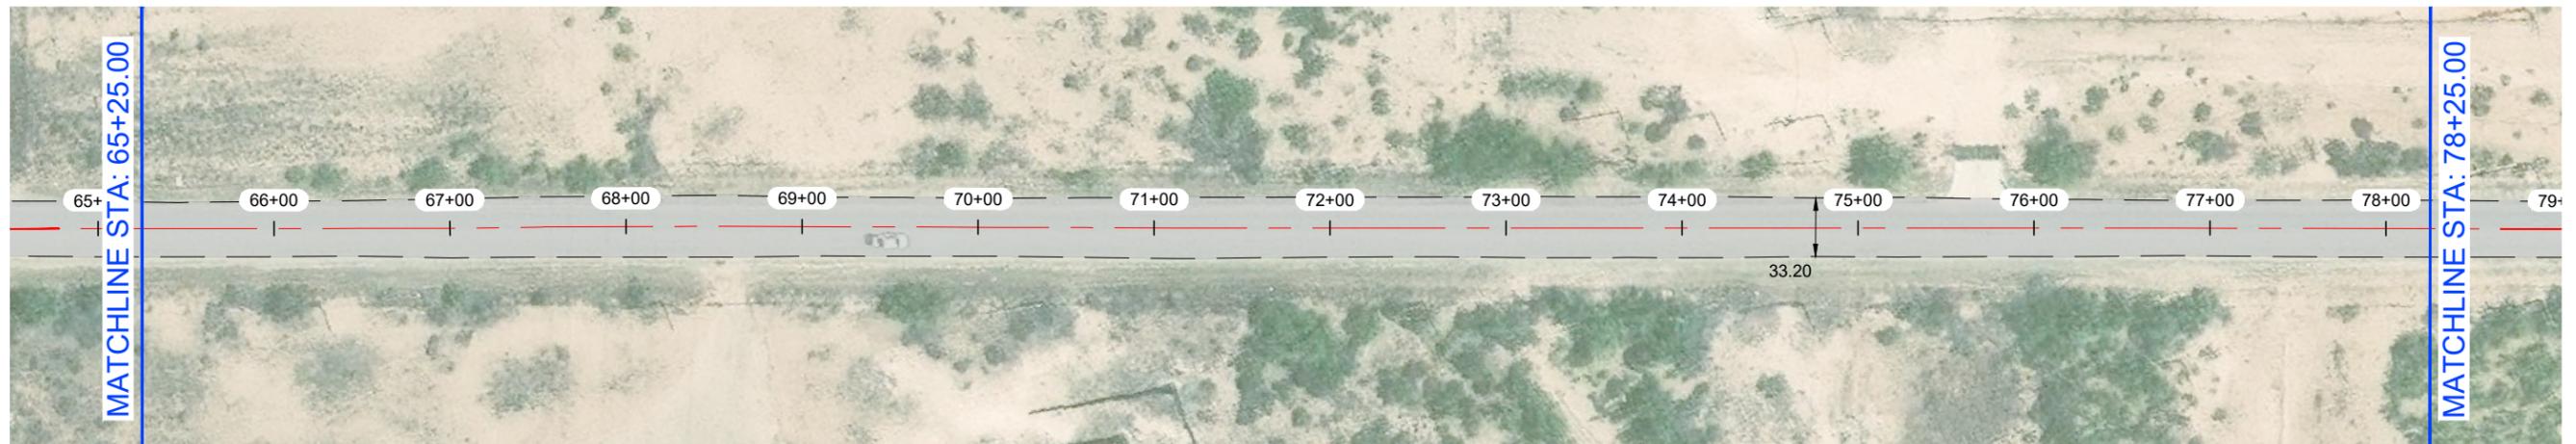


**NOTES:**

- 1.- CONTRACTOR TO AVOID DAMAGING EXISTING DRIVEWAYS MAILBOXES AND OTHER IMPROVEMENTS. LOCATIONS SHOWN ABOVE ARE APPROXIMATE AND CONTRACTOR SHOULD VERIFY LOCATIONS PRIOR TO BIDDING AND CONSTRUCTION.
- 2.- CONTRACTOR SHALL REPAIR ANY DAMAGE DONE TO EXISTING DRIVEWAYS OR OTHER IMPROVEMENTS AT NO COST TO OWNER.
- 3.- VIDEO OF EXISTING SITE CONDITION IS RECOMMENDED PRIOR TO CONSTRUCTION START.
- 4.- SEE SHEET B0-0.3 FOR DETAILS.
- 5.- CONTRACTOR TO PLACE TEMPORARY TABS ALONG EXISTING CENTERLINE AND EDGELINE STRIPING FOR STRIPING.
- 6.- CONTRACTOR TO PROVIDE DAILY QUANTITIES OF ASPHALT AND AGGREGETE TO VERIFY APPLICATION RATE.

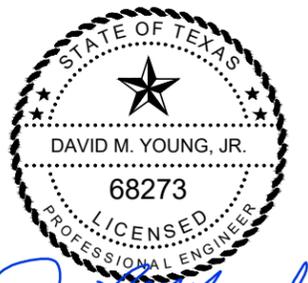

THE SEAL APPEARING ON THIS DOCUMENT WAS AUTHORIZED BY DAVID M. YOUNG, JR., P.E. 68273 ON OCTOBER 29, 2025

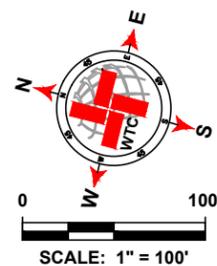

LEGEND	
	EXISTING CENTER LINE
	EXISTING END OF PAVEMENT
	EXISTING CONCRETE
	SEAL COAT AREA
	POTHOLE REPAIR (AS NOTED)
	EDGE PATCHING (AS NOTED)

S CR 1110 -2 QUANTITIES				
ITEM #	ITEM	QTY.	UNIT	
1	SINGLE COURSE SEAL COAT (APPROX.)	SEE B2-58.0	SY	
2	SOLID WHITE EDGE LINES		LF	
3	DOUBLE SOLID YELLOW CL		LF	
4	SKIP YELLOW CENTER LINES		LF	
5	POTHOLE REPAIR		SY	
6	EDGE PATCHING		SY	

**WTC**  
ENGINEERS | SURVEYORS

West Texas Consultants, Inc.  
ENGINEERS PLANNERS SURVEYORS  
405 S.W. 1st. Street | Andrews, TX 79714 |(432) 523-2181  
TEXAS REGISTERED ENGINEERING FIRM F-2746  
TEXAS REGISTERED SURVEYOR FIRM #100792-00

REVISION DESCRIPTION	REVISION	DATE

LOCATIONS OF UNDERGROUND UTILITIES ARE APPROXIMATE AND MAY NOT INCLUDE ALL UNDERGROUND UTILITIES PRESENT. CONTRACTOR SHALL VERIFY THE LOCATIONS OF ALL UTILITY CROSSINGS BEFORE EXCAVATION OF ROADWAY.

CONTRACTOR SHALL NOTIFY PROPERTY OWNERS AND RESIDENTS A MINIMUM OF 48 HOURS IN ADVANCE OF CONSTRUCTION ACTIVITIES ON OR IN THE VICINITY OF THEIR PROPERTY.

Before You Dig Anywhere In Texas  
STOP! CALL 1-800-245-4545


TOLL-FREE OSHA RULE 1926.651  
REQUIRES PREVIOUS NOTIFICATION  
TEXAS ONE CALL SYSTEM

**MIDLAND COUNTY, TEXAS**


2026 MIDLAND PAVEMENT  
MAINTENANCE PROJECT  
**ALTERNATIVE 2**  
PRECINCT 2  
S CR 1110 -2 (STA: 52+25 - 78+25)

DESIGN	DRAWN	DATE	PROJECT NO.	SCALE	REVISION	SHEET #
J.C.T.	I.R.	10/25/25	56750	1" = 100'	0	B2-58.2

**S CR 1110 -2**

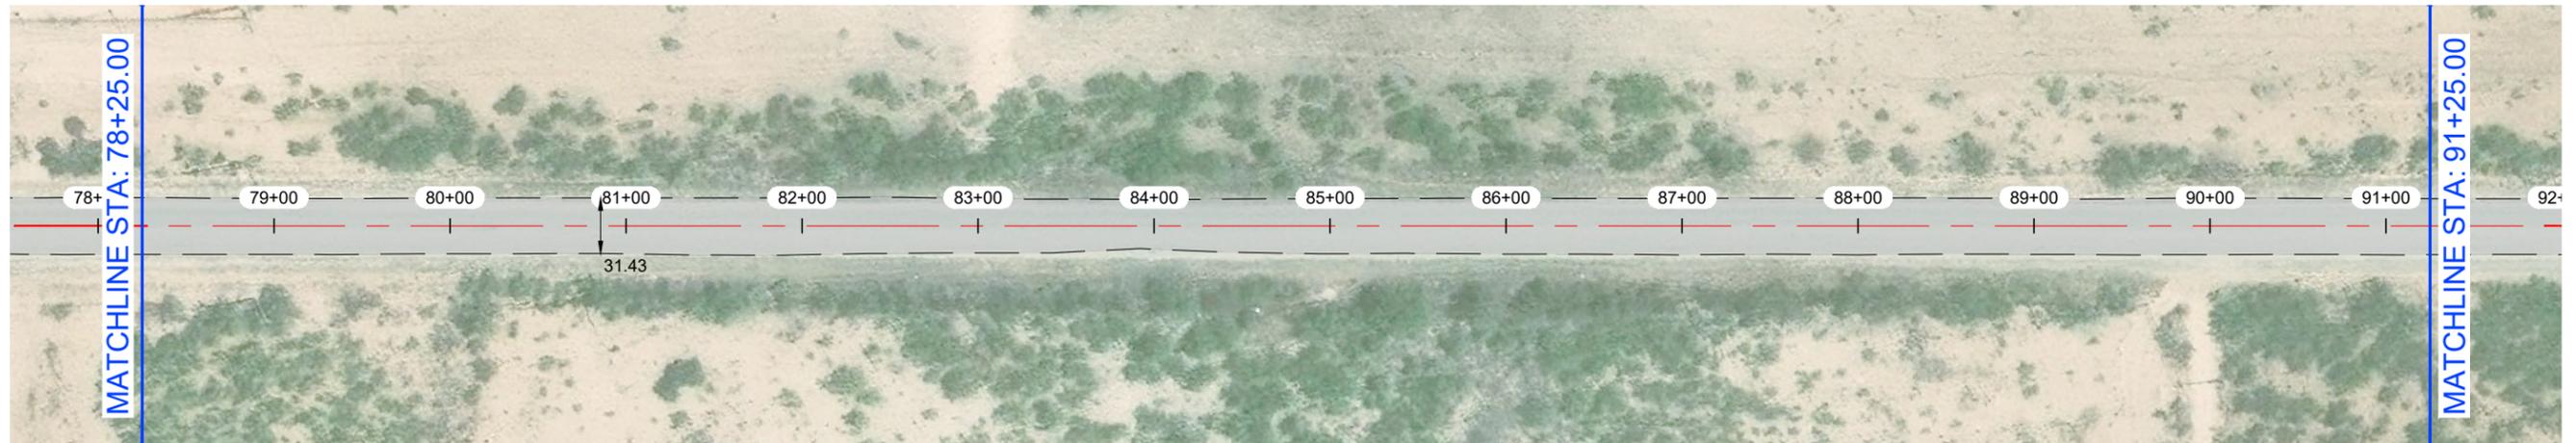


**S CR 1110 -2**

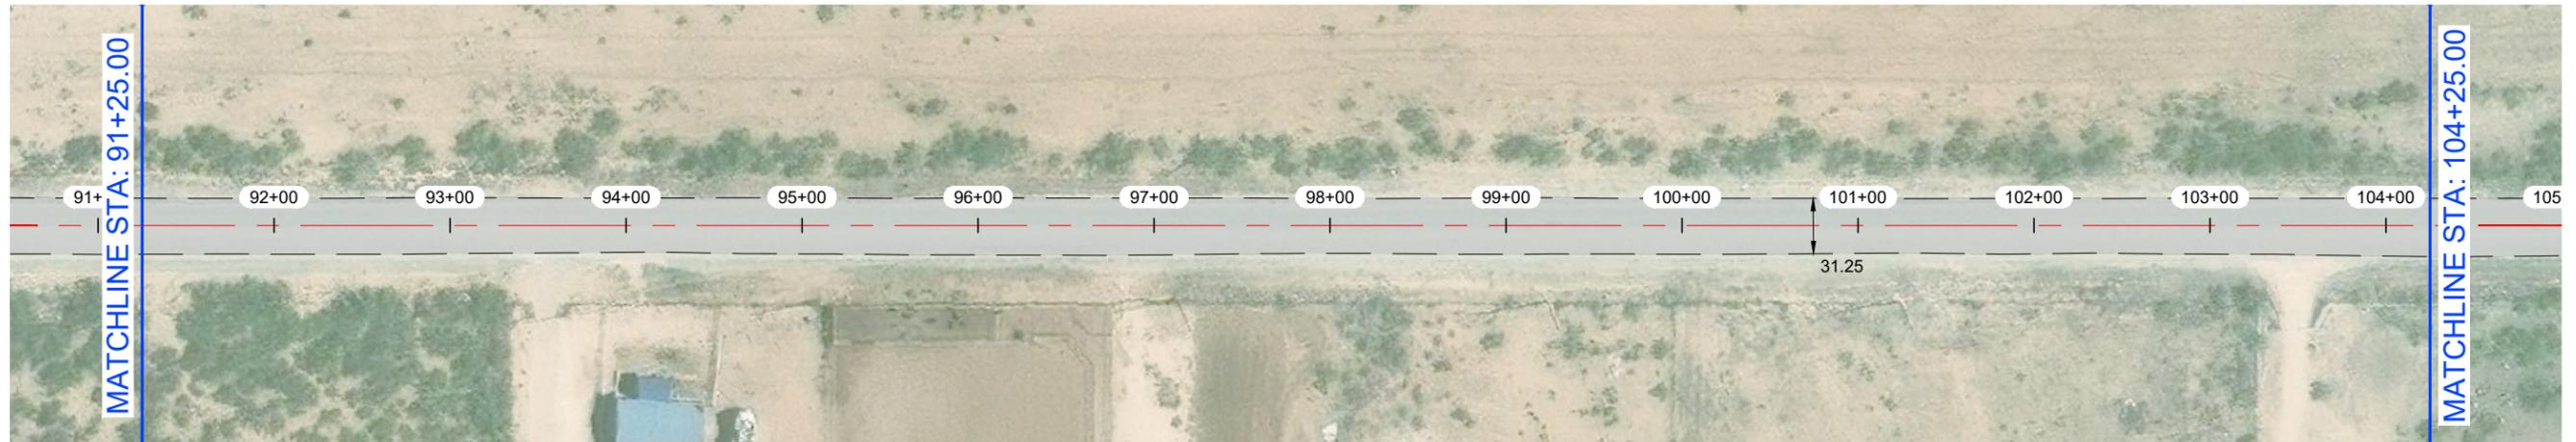


**NOTES:**

- 1.- CONTRACTOR TO AVOID DAMAGING EXISTING DRIVEWAYS MAILBOXES AND OTHER IMPROVEMENTS. LOCATIONS SHOWN ABOVE ARE APPROXIMATE AND CONTRACTOR SHOULD VERIFY LOCATIONS PRIOR TO BIDDING AND CONSTRUCTION.
- 2.- CONTRACTOR SHALL REPAIR ANY DAMAGE DONE TO EXISTING DRIVEWAYS OR OTHER IMPROVEMENTS AT NO COST TO OWNER.
- 3.- VIDEO OF EXISTING SITE CONDITION IS RECOMMENDED PRIOR TO CONSTRUCTION START.
- 4.- SEE SHEET B0-0.3 FOR DETAILS.
- 5.- CONTRACTOR TO PLACE TEMPORARY TABS ALONG EXISTING CENTERLINE AND EDGELINE STRIPING FOR STRIPING.
- 6.- CONTRACTOR TO PROVIDE DAILY QUANTITIES OF ASPHALT AND AGGREGETE TO VERIFY APPLICATION RATE.

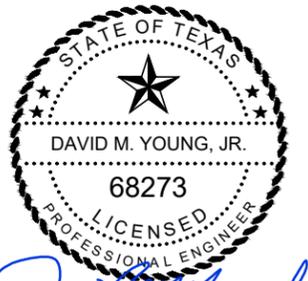

THE SEAL APPEARING ON THIS DOCUMENT WAS AUTHORIZED BY DAVID M. YOUNG, JR., P.E. 68273 ON OCTOBER 29, 2025

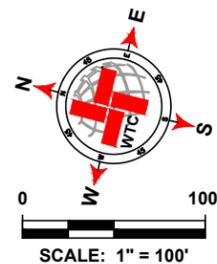

LEGEND	
	EXISTING CENTER LINE
	EXISTING END OF PAVEMENT
	EXISTING CONCRETE
	SEAL COAT AREA
	POTHOLE REPAIR (AS NOTED)
	EDGE PATCHING (AS NOTED)

S CR 1110 -2 QUANTITIES				
ITEM #	ITEM	QTY.	UNIT	
1	SINGLE COURSE SEAL COAT (APPROX.)	SEE B2-58.0	SY	
2	SOLID WHITE EDGE LINES		LF	
3	DOUBLE SOLID YELLOW CL		LF	
4	SKIP YELLOW CENTER LINES		LF	
5	POTHOLE REPAIR		SY	
6	EDGE PATCHING		SY	

**WTC**  
ENGINEERS | SURVEYORS

West Texas Consultants, Inc.  
ENGINEERS PLANNERS SURVEYORS  
405 S.W. 1st. Street | Andrews, TX 79714 |(432) 523-2181  
TEXAS REGISTERED ENGINEERING FIRM F-2746  
TEXAS REGISTERED SURVEYOR FIRM #100792-00

REVISION DESCRIPTION	REVISION	DATE

LOCATIONS OF UNDERGROUND UTILITIES ARE APPROXIMATE AND MAY NOT INCLUDE ALL UNDERGROUND UTILITIES PRESENT. CONTRACTOR SHALL VERIFY THE LOCATIONS OF ALL UTILITY CROSSINGS BEFORE EXCAVATION OF ROADWAY.

CONTRACTOR SHALL NOTIFY PROPERTY OWNERS AND RESIDENTS A MINIMUM OF 48 HOURS IN ADVANCE OF CONSTRUCTION ACTIVITIES ON OR IN THE VICINITY OF THEIR PROPERTY.

Before You Dig Anywhere In Texas  
STOP! CALL 1-800-245-4545

TOLL-FREE OSHA RULE 1926.651  
REQUIRES PREVIOUS NOTIFICATION  
TEXAS ONE CALL SYSTEM

MIDLAND COUNTY, TEXAS


2026 MIDLAND PAVEMENT MAINTENANCE PROJECT  
ALTERNATIVE 2  
PRECINCT 2

S CR 1110 -2 (STA: 78+25 - 104+25)


DESIGN	DRAWN	DATE	PROJECT NO.	SCALE	REVISION	SHEET #
J.C.T.	I.R.	10/25/25	56750	1" = 100'	0	B2-58.3

PLAT: K:\PROJECTS\ENGINEERING\SURV\TX\2025\MIDLAND\AND COUNTY ROAD MAINT. PROGRAM\2026\DRAWINGS\90755\_ACPW\_2025\_GINQUEL\_PCT.2\_LAYOUT\TAB.B2-58.3\_S CR 1110 -2\_10/20/25.dwg

**S CR 1110 -2**

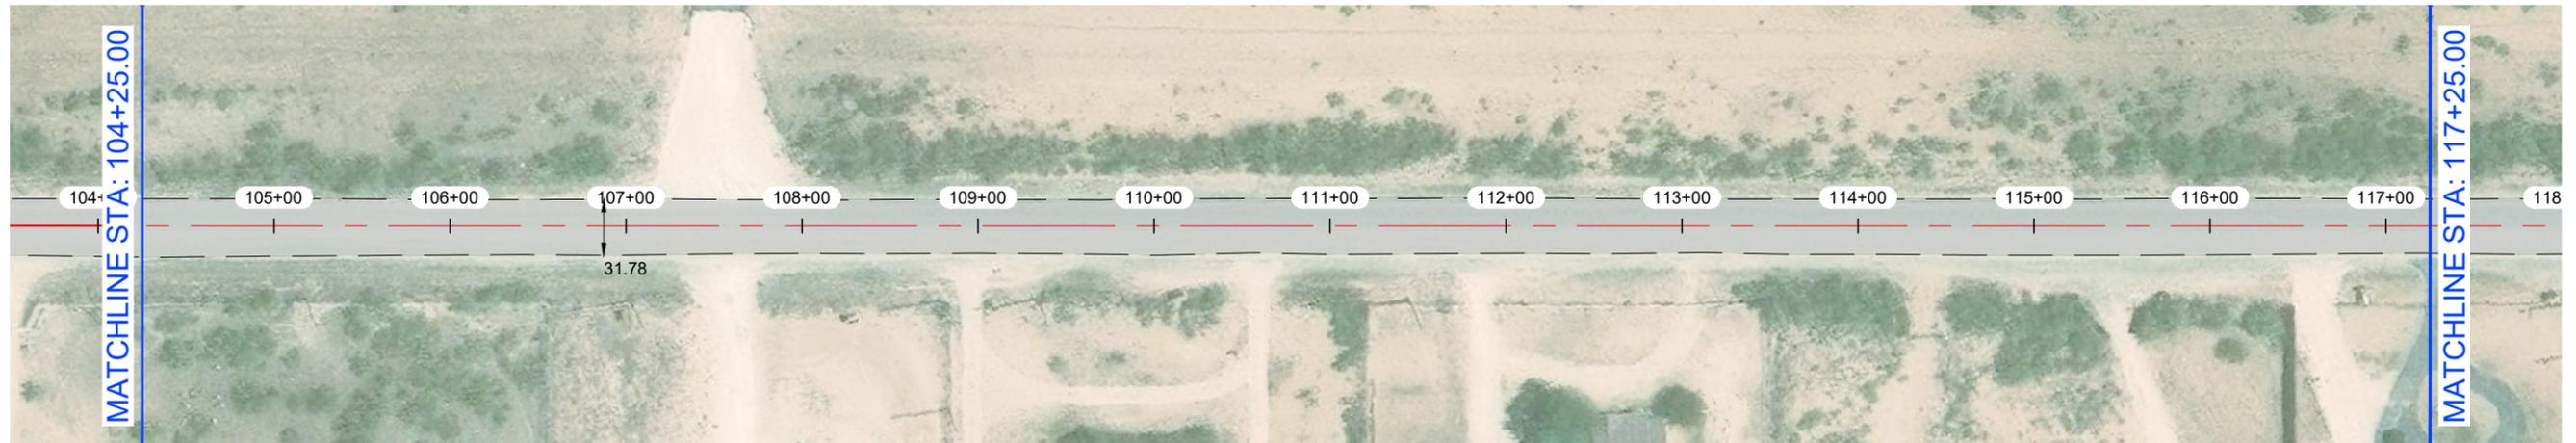


**S CR 1110 -2**

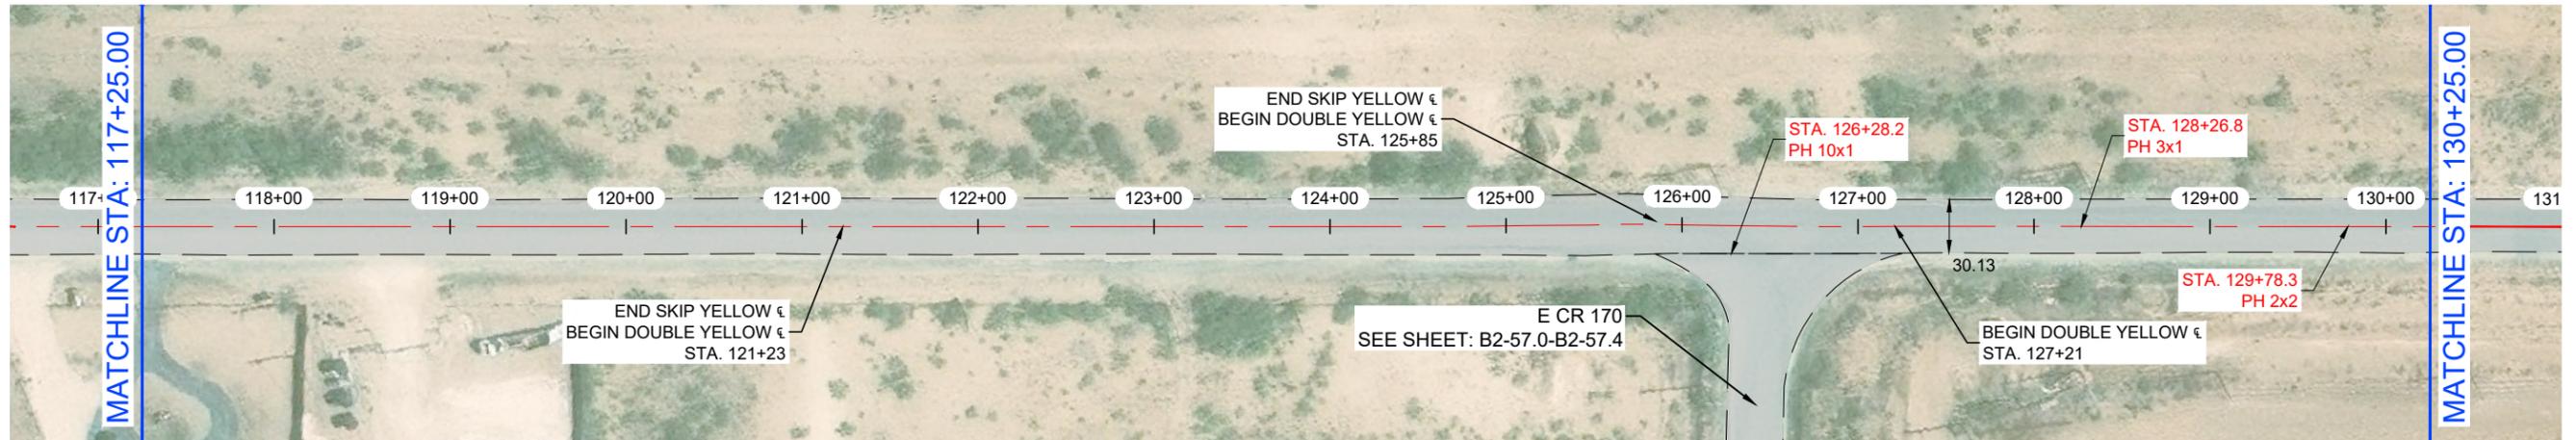


**NOTES:**

- 1.- CONTRACTOR TO AVOID DAMAGING EXISTING DRIVEWAYS MAILBOXES AND OTHER IMPROVEMENTS. LOCATIONS SHOWN ABOVE ARE APPROXIMATE AND CONTRACTOR SHOULD VERIFY LOCATIONS PRIOR TO BIDDING AND CONSTRUCTION.
- 2.- CONTRACTOR SHALL REPAIR ANY DAMAGE DONE TO EXISTING DRIVEWAYS OR OTHER IMPROVEMENTS AT NO COST TO OWNER.
- 3.- VIDEO OF EXISTING SITE CONDITION IS RECOMMENDED PRIOR TO CONSTRUCTION START.
- 4.- SEE SHEET B0-0.3 FOR DETAILS.
- 5.- CONTRACTOR TO PLACE TEMPORARY TABS ALONG EXISTING CENTERLINE AND EDGELINE STRIPING FOR STRIPING.
- 6.- CONTRACTOR TO PROVIDE DAILY QUANTITIES OF ASPHALT AND AGGREGETE TO VERIFY APPLICATION RATE.

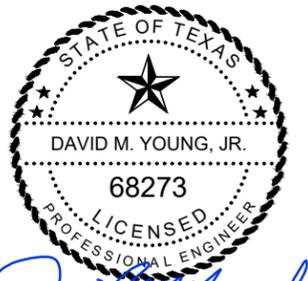

THE SEAL APPEARING ON THIS DOCUMENT WAS AUTHORIZED BY DAVID M. YOUNG, JR., P.E. 68273 ON OCTOBER 29, 2025

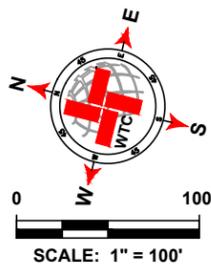

LEGEND	
	EXISTING CENTER LINE
	EXISTING END OF PAVEMENT
	EXISTING CONCRETE
	SEAL COAT AREA
	POTHOLE REPAIR (AS NOTED)
	EDGE PATCHING (AS NOTED)

S CR 1110 -2 QUANTITIES				
ITEM #	ITEM	QTY.	UNIT	
1	SINGLE COURSE SEAL COAT (APPROX.)	SEE B2-58.0	SY	
2	SOLID WHITE EDGE LINES		LF	
3	DOUBLE SOLID YELLOW ¶		LF	
4	SKIP YELLOW CENTER LINES		LF	
5	POTHOLE REPAIR		SY	
6	EDGE PATCHING		SY	

**WTC**  
ENGINEERS | SURVEYORS

West Texas Consultants, Inc.  
ENGINEERS PLANNERS SURVEYORS  
405 S.W. 1st Street | Andrews, TX 79714 | (432) 523-2181  
TEXAS REGISTERED ENGINEERING FIRM F-2746  
TEXAS REGISTERED SURVEYOR FIRM #100792-00

REVISION DESCRIPTION	REVISION	DATE

LOCATIONS OF UNDERGROUND UTILITIES ARE APPROXIMATE AND MAY NOT INCLUDE ALL UNDERGROUND UTILITIES PRESENT. CONTRACTOR SHALL VERIFY THE LOCATIONS OF ALL UTILITY CROSSINGS BEFORE EXCAVATION OF ROADWAY.

CONTRACTOR SHALL NOTIFY PROPERTY OWNERS AND RESIDENTS A MINIMUM OF 48 HOURS IN ADVANCE OF CONSTRUCTION ACTIVITIES ON OR IN THE VICINITY OF THEIR PROPERTY.

Before You Dig Anywhere In Texas  
STOP! CALL 1-800-245-4545

TOLL-FREE OSHA RULE 1926.651  
REQUIRES PREVIOUS NOTIFICATION  
TEXAS ONE CALL SYSTEM


MIDLAND COUNTY, TEXAS

2026 MIDLAND PAVEMENT MAINTENANCE PROJECT  
ALTERNATIVE 2  
PRECINCT 2  
S CR 1110 -2 (STA: 104+25 - 130+25)


DESIGN	DRAWN	DATE	PROJECT NO.	SCALE	REVISION	SHEET #
J.C.T.	I.R.	10/25/25	56750	1" = 100'	0	B2-58.4

PLAT. X: PROJECT ENGINEERING & SURVEYING TEXAS AND MIDLAND COUNTY ROAD MAIN PROGRAM 2025 DRAWING 097505 ACMP 2025. GINQUEL, PCT. 2. LAYOUT TAB. B2-58.4 S CR 1110 -2 10/29/2025. 431 THE ELDORADO

**S CR 1110 -2**

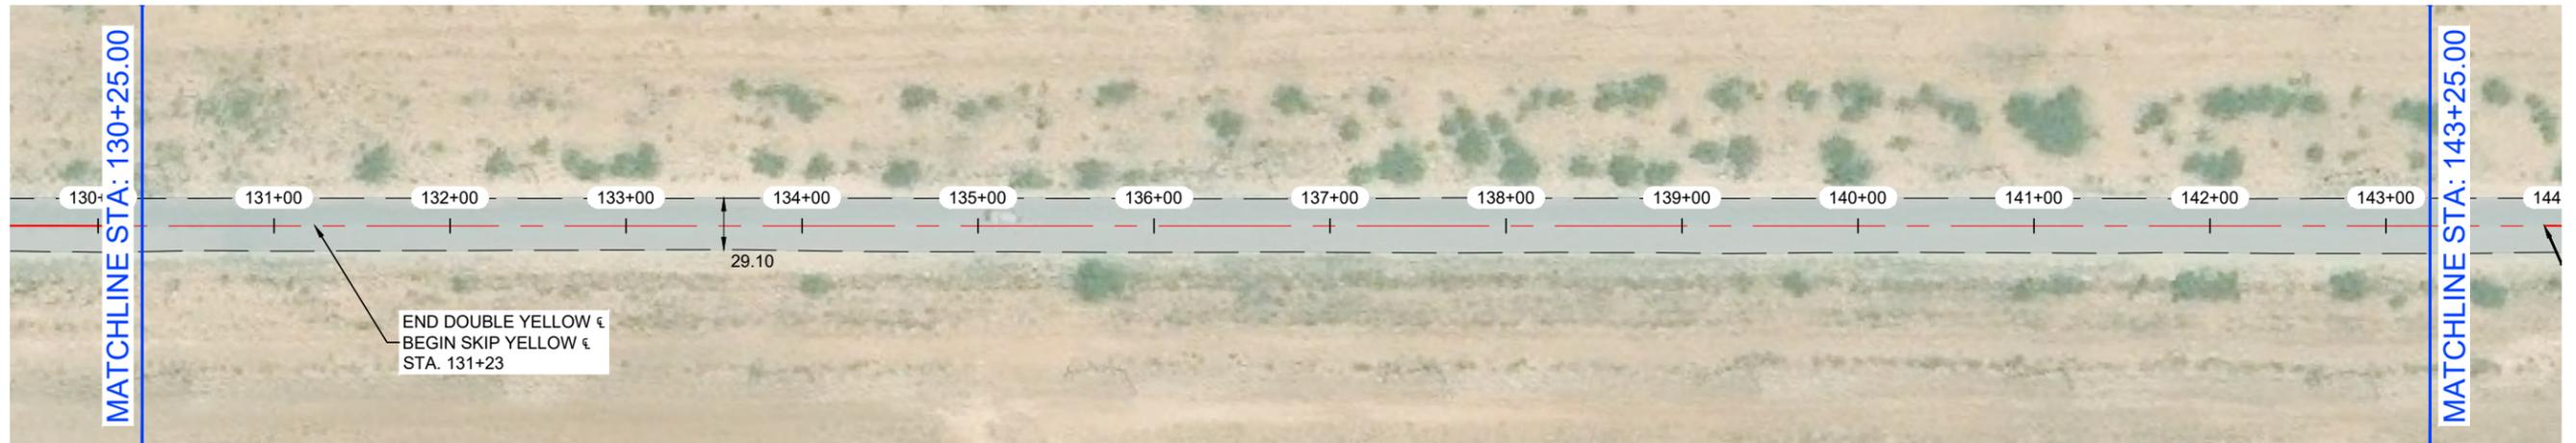


**S CR 1110 -2**

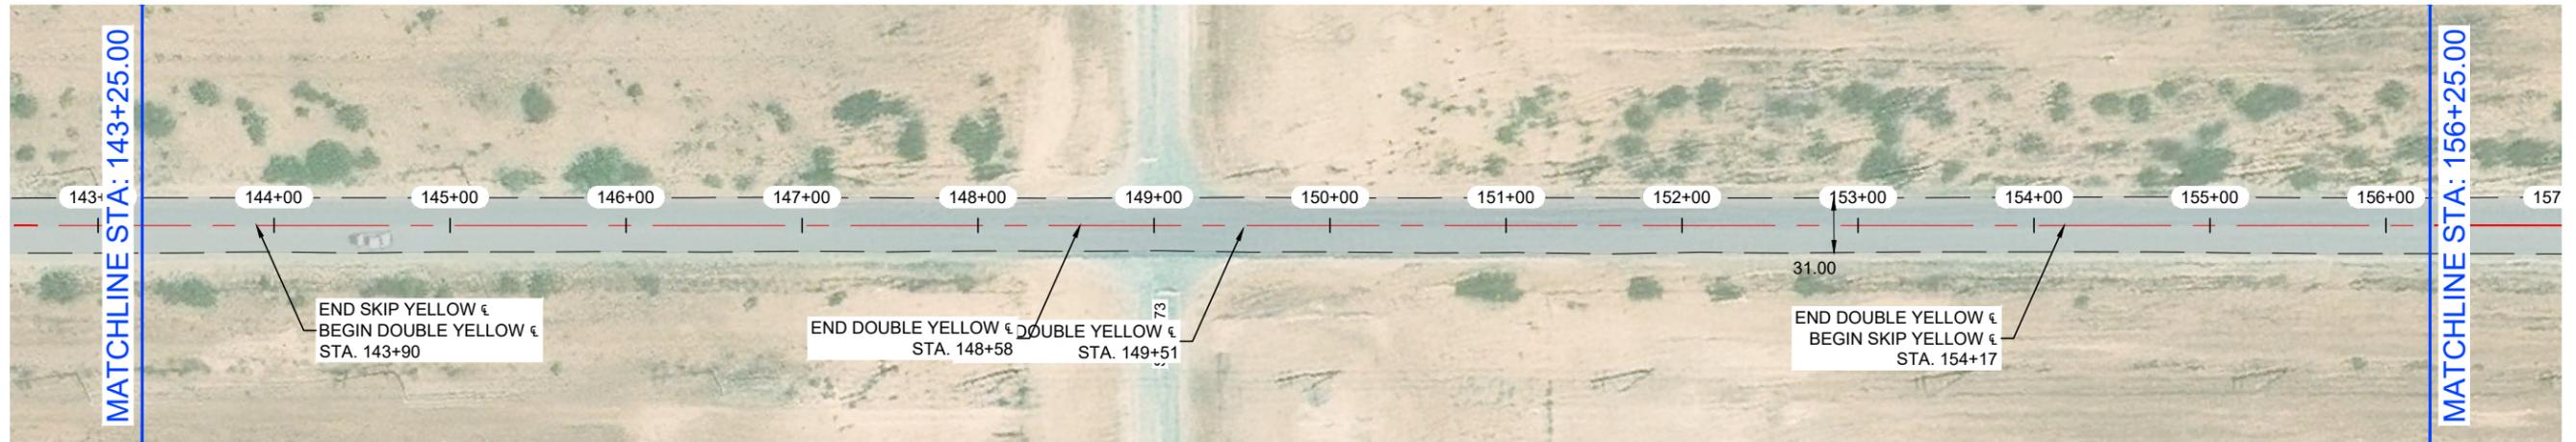


**NOTES:**

- 1.- CONTRACTOR TO AVOID DAMAGING EXISTING DRIVEWAYS MAILBOXES AND OTHER IMPROVEMENTS. LOCATIONS SHOWN ABOVE ARE APPROXIMATE AND CONTRACTOR SHOULD VERIFY LOCATIONS PRIOR TO BIDDING AND CONSTRUCTION.
- 2.- CONTRACTOR SHALL REPAIR ANY DAMAGE DONE TO EXISTING DRIVEWAYS OR OTHER IMPROVEMENTS AT NO COST TO OWNER.
- 3.- VIDEO OF EXISTING SITE CONDITION IS RECOMMENDED PRIOR TO CONSTRUCTION START.
- 4.- SEE SHEET B0-0.3 FOR DETAILS.
- 5.- CONTRACTOR TO PLACE TEMPORARY TABS ALONG EXISTING CENTERLINE AND EDGELINE STRIPING FOR STRIPING.
- 6.- CONTRACTOR TO PROVIDE DAILY QUANTITIES OF ASPHALT AND AGGREGETE TO VERIFY APPLICATION RATE.

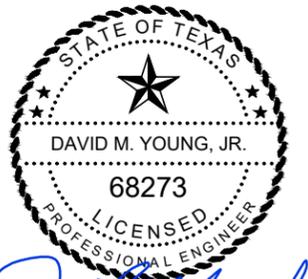

THE SEAL APPEARING ON THIS DOCUMENT WAS AUTHORIZED BY DAVID M. YOUNG, JR., P.E. 68273 ON OCTOBER 29, 2025

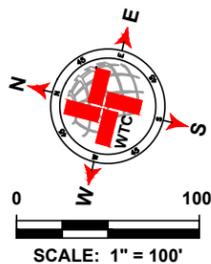

LEGEND	
	EXISTING CENTER LINE
	EXISTING END OF PAVEMENT
	EXISTING CONCRETE
	SEAL COAT AREA
	POTHOLE REPAIR (AS NOTED)
	EDGE PATCHING (AS NOTED)

S CR 1110 -2 QUANTITIES				
ITEM #	ITEM	QTY.	UNIT	
1	SINGLE COURSE SEAL COAT (APPROX.)	SEE B2-58.0	SY	
2	SOLID WHITE EDGE LINES		LF	
3	DOUBLE SOLID YELLOW ¶		LF	
4	SKIP YELLOW CENTER LINES		LF	
5	POTHOLE REPAIR		SY	
6	EDGE PATCHING		SY	

**WTC**  
ENGINEERS | SURVEYORS

West Texas Consultants, Inc.  
ENGINEERS PLANNERS SURVEYORS  
405 S.W. 1st. Street | Andrews, TX 79714 |(432) 523-2181  
TEXAS REGISTERED ENGINEERING FIRM F-2746  
TEXAS REGISTERED SURVEYOR FIRM #100792-00

REVISION DESCRIPTION	REVISION	DATE

LOCATIONS OF UNDERGROUND UTILITIES ARE APPROXIMATE AND MAY NOT INCLUDE ALL UNDERGROUND UTILITIES PRESENT. CONTRACTOR SHALL VERIFY THE LOCATIONS OF ALL UTILITY CROSSINGS BEFORE EXCAVATION OF ROADWAY.

CONTRACTOR SHALL NOTIFY PROPERTY OWNERS AND RESIDENTS A MINIMUM OF 48 HOURS IN ADVANCE OF CONSTRUCTION ACTIVITIES ON OR IN THE VICINITY OF THEIR PROPERTY.

Before You Dig Anywhere In Texas  
STOP! CALL 1-800-245-4545

TOLL-FREE OSHA RULE 1926.651  
REQUIRES PREVIOUS NOTIFICATION  
TEXAS ONE CALL SYSTEM

**MIDLAND COUNTY, TEXAS**


2026 MIDLAND PAVEMENT MAINTENANCE PROJECT  
**ALTERNATIVE 2**  
PRECINCT 2

**S CR 1110 -2 (STA: 130+25 - 156+25)**


DESIGN	DRAWN	DATE	PROJECT NO.	SCALE	REVISION	SHEET #
J.C.T.	I.R.	10/25/25	56750	1" = 100'	0	B2-58.5

PLAT. X: PROJECT ENGINEERING & SURVEYING TEXAS, MIDLAND COUNTY ROAD MAIN, PROGRAM 2026 MIDLAND PAVEMENT MAINTENANCE PROJECT, PROJECT 2026 MIDLAND PAVEMENT MAINTENANCE PROJECT, SHEET B2-58.5 OF 110, 24/10/2025, 4:11 PM EST, RAY

**S CR 1110 -2**

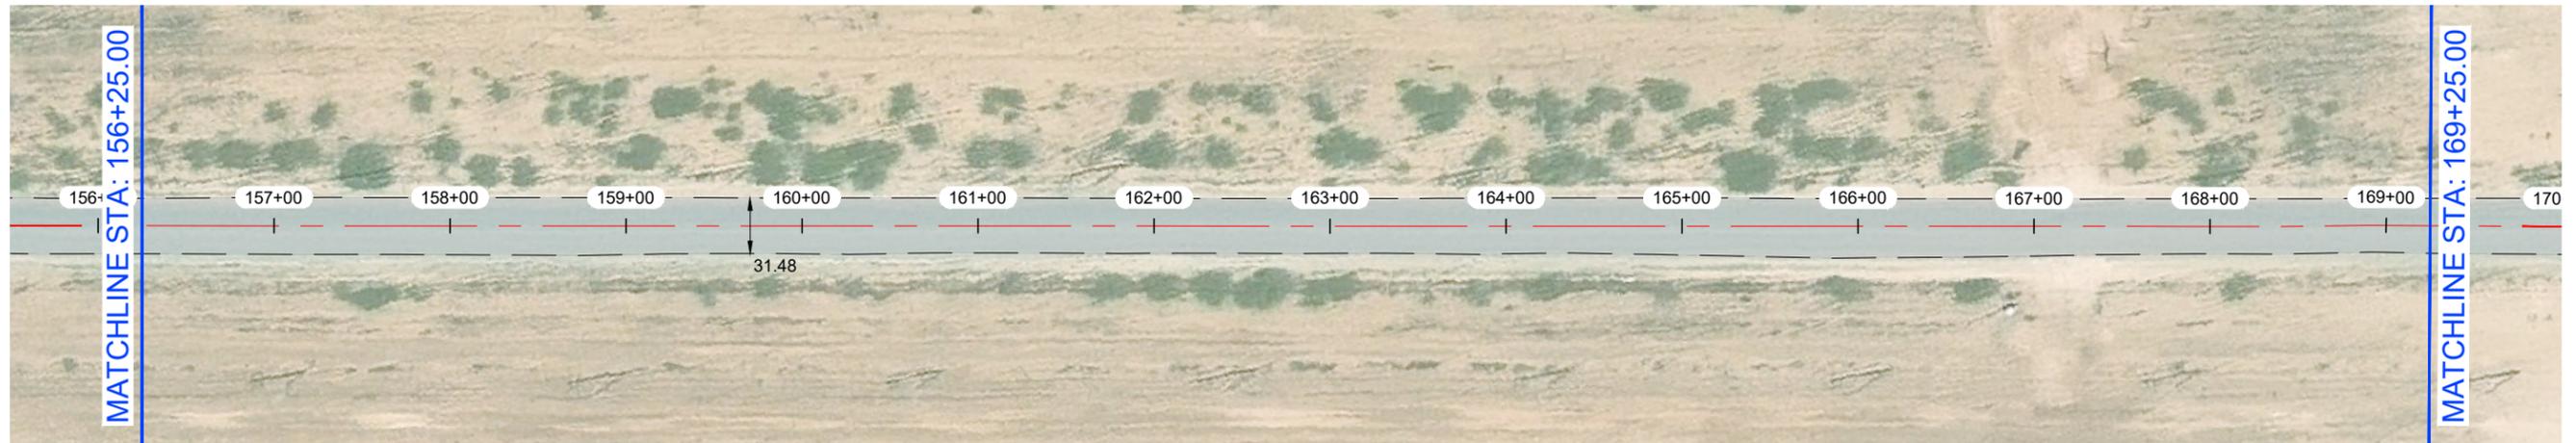


**S CR 1110 -2**

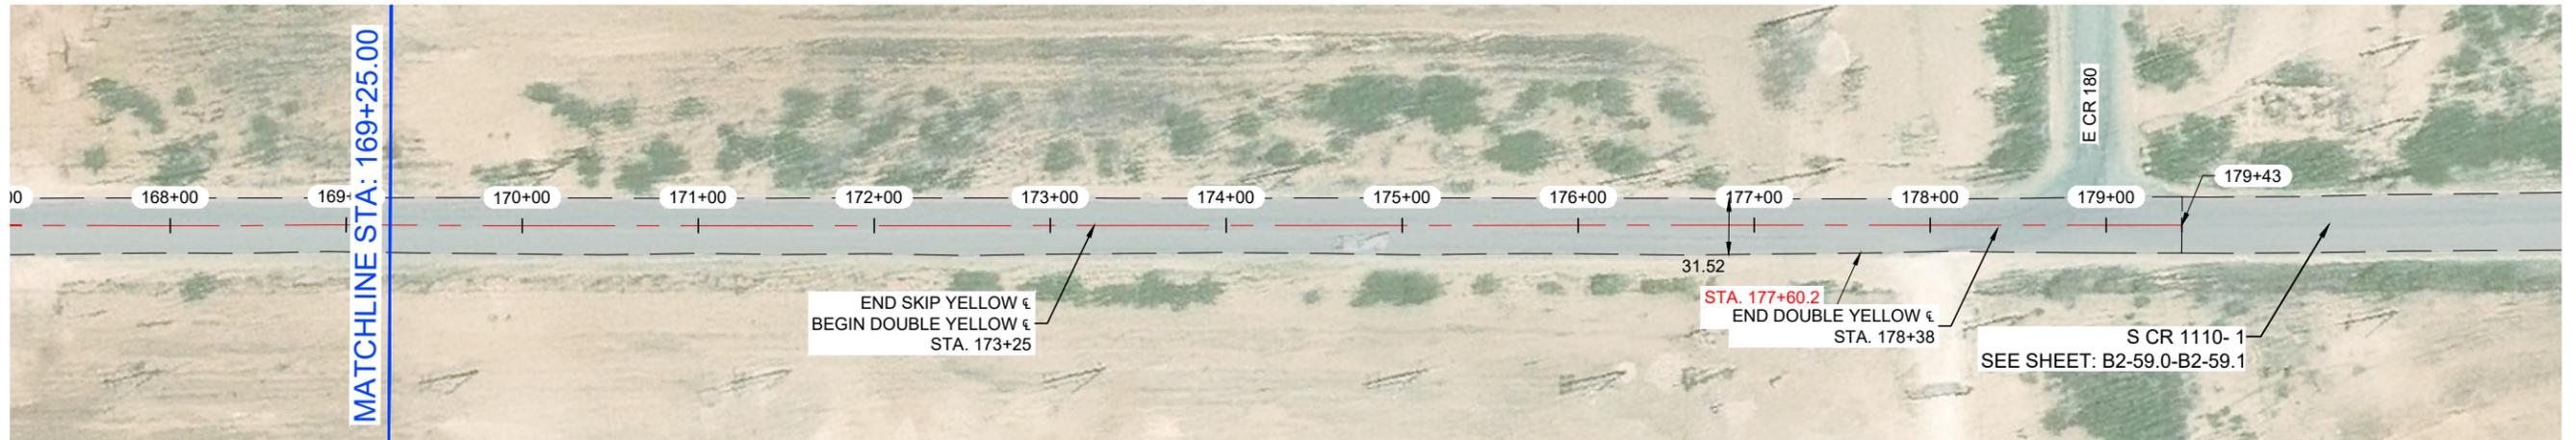


**NOTES:**

- 1.- CONTRACTOR TO AVOID DAMAGING EXISTING DRIVEWAYS MAILBOXES AND OTHER IMPROVEMENTS. LOCATIONS SHOWN ABOVE ARE APPROXIMATE AND CONTRACTOR SHOULD VERIFY LOCATIONS PRIOR TO BIDDING AND CONSTRUCTION.
- 2.- CONTRACTOR SHALL REPAIR ANY DAMAGE DONE TO EXISTING DRIVEWAYS OR OTHER IMPROVEMENTS AT NO COST TO OWNER.
- 3.- VIDEO OF EXISTING SITE CONDITION IS RECOMMENDED PRIOR TO CONSTRUCTION START.
- 4.- SEE SHEET B0-0.3 FOR DETAILS.
- 5.- CONTRACTOR TO PLACE TEMPORARY TABS ALONG EXISTING CENTERLINE AND EDGELINE STRIPING FOR STRIPING.
- 6.- CONTRACTOR TO PROVIDE DAILY QUANTITIES OF ASPHALT AND AGGREGETE TO VERIFY APPLICATION RATE.

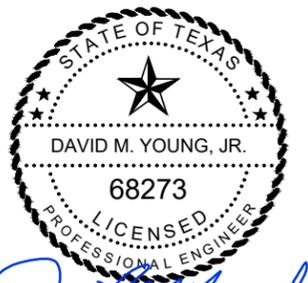

*David M. Young Jr.*  
 THE SEAL APPEARING ON THIS DOCUMENT WAS AUTHORIZED BY DAVID M. YOUNG, JR., P.E. 68273 ON OCTOBER 29, 2025

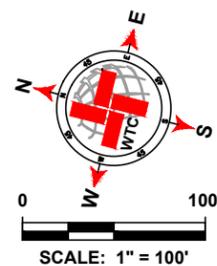

LEGEND	
	EXISTING CENTER LINE
	EXISTING END OF PAVEMENT
	EXISTING CONCRETE
	SEAL COAT AREA
	POTHOLE REPAIR (AS NOTED)
	EDGE PATCHING (AS NOTED)

S CR 1110 -2 QUANTITIES				
ITEM #	ITEM	QTY.	UNIT	
1	SINGLE COURSE SEAL COAT (APPROX.)	SEE B2-58.0	SY	
2	SOLID WHITE EDGE LINES		LF	
3	DOUBLE SOLID YELLOW ¶		LF	
4	SKIP YELLOW CENTER LINES		LF	
5	POTHOLE REPAIR		SY	
6	EDGE PATCHING		SY	

**WTC**  
**ENGINEERS | SURVEYORS**  
 West Texas Consultants, Inc.  
 ENGINEERS PLANNERS SURVEYORS  
 405 S.W. 1st. Street | Andrews, TX 79714 |(432) 523-2181  
 TEXAS REGISTERED ENGINEERING FIRM F-2746  
 TEXAS REGISTERED SURVEYOR FIRM #100792-00

REVISION DESCRIPTION	REVISION	DATE

LOCATIONS OF UNDERGROUND UTILITIES ARE APPROXIMATE AND MAY NOT INCLUDE ALL UNDERGROUND UTILITIES PRESENT. CONTRACTOR SHALL VERIFY THE LOCATIONS OF ALL UTILITY CROSSINGS BEFORE EXCAVATION OF ROADWAY.

CONTRACTOR SHALL NOTIFY PROPERTY OWNERS AND RESIDENTS A MINIMUM OF 48 HOURS IN ADVANCE OF CONSTRUCTION ACTIVITIES ON OR IN THE VICINITY OF THEIR PROPERTY.

Before You Dig Anywhere In Texas  
 STOP! CALL 1-800-245-4545

TOLL-FREE OSHA RULE 1926.651  
 REQUIRES PREVIOUS NOTIFICATION  
 TEXAS ONE CALL SYSTEM


**MIDLAND COUNTY, TEXAS**

2026 MIDLAND PAVEMENT MAINTENANCE PROJECT  
**ALTERNATIVE 2**  
 PRECINCT 2  
 S CR 1110 -2 (STA: 156+25 - 173+43)


DESIGN	DRAWN	DATE	PROJECT NO.	SCALE	REVISION	SHEET #
J.C.T.	I.R.	10/25/25	56750	1" = 100'	0	B2-58.6

PLAT: K:\PROJECTS\ENGINEERING & SURVEY\2025\2026 MIDLAND AND COUNTY ROAD MAINT. PROGRAM\2026\DRAWINGS\90755\_ACPM\_2026\_GIBSUE\_PCT.2\_LAYOUT\TAB\_B2-58.6\_S CR 1110 -2\_10/29/25.dwg

**S CR 1110- 1**

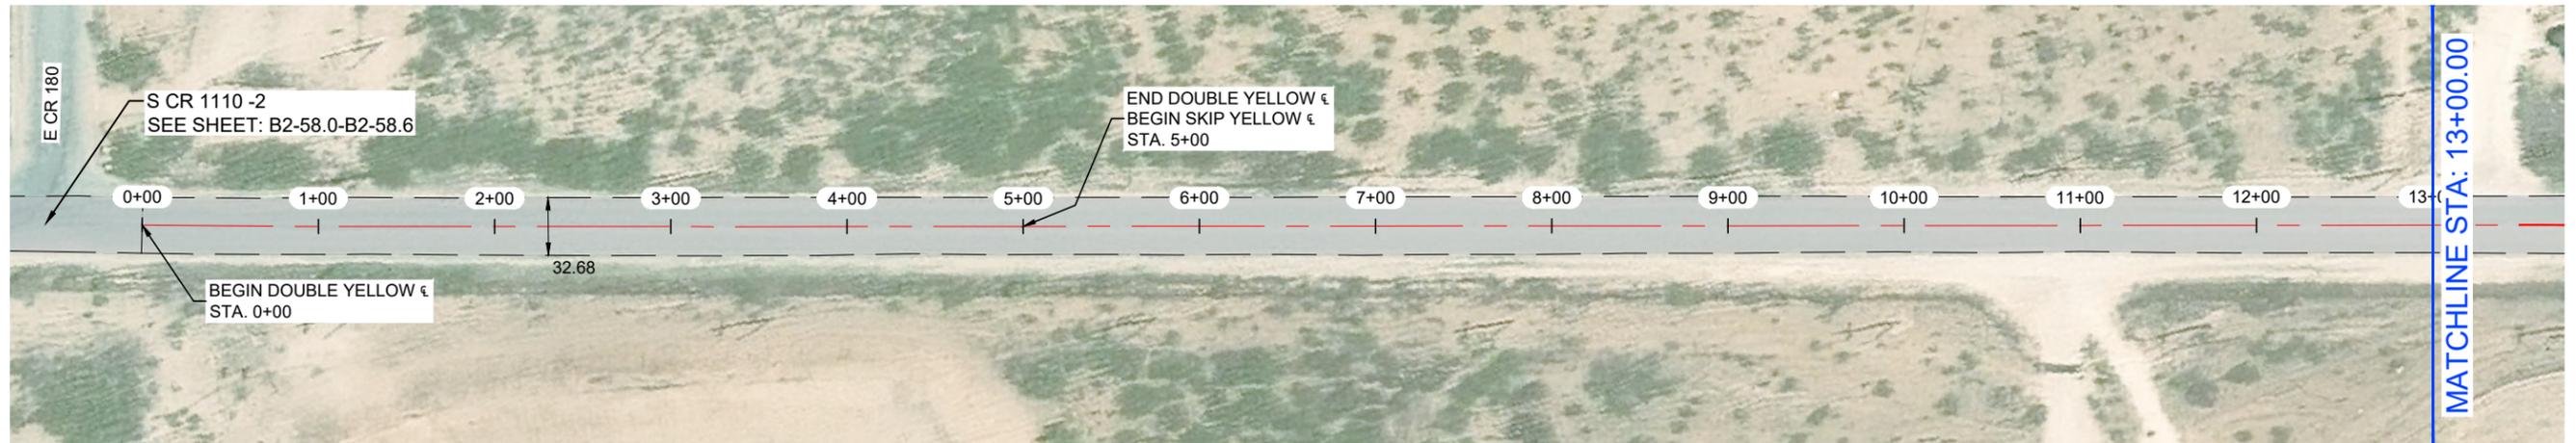


**S CR 1110- 1**

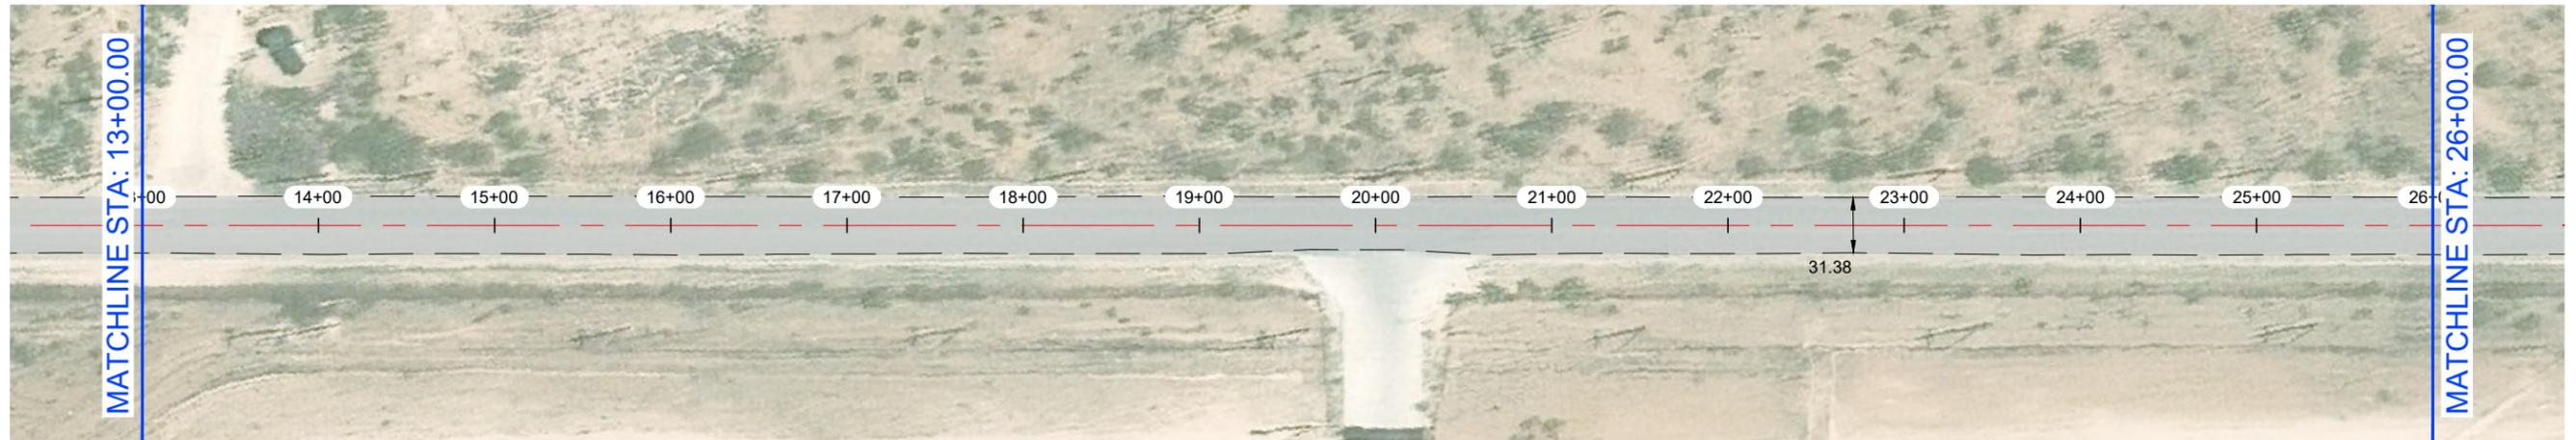


**NOTES:**

- 1.- CONTRACTOR TO AVOID DAMAGING EXISTING DRIVEWAYS MAILBOXES AND OTHER IMPROVEMENTS. LOCATIONS SHOWN ABOVE ARE APPROXIMATE AND CONTRACTOR SHOULD VERIFY LOCATIONS PRIOR TO BIDDING AND CONSTRUCTION.
- 2.- CONTRACTOR SHALL REPAIR ANY DAMAGE DONE TO EXISTING DRIVEWAYS OR OTHER IMPROVEMENTS AT NO COST TO OWNER.
- 3.- VIDEO OF EXISTING SITE CONDITION IS RECOMMENDED PRIOR TO CONSTRUCTION START.
- 4.- SEE SHEET B0-0.3 FOR DETAILS.
- 5.- CONTRACTOR TO PLACE TEMPORARY TABS ALONG EXISTING CENTERLINE AND EDGELINE STRIPING FOR STRIPING.
- 6.- CONTRACTOR TO PROVIDE DAILY QUANTITIES OF ASPHALT AND AGGREGETE TO VERIFY APPLICATION RATE.

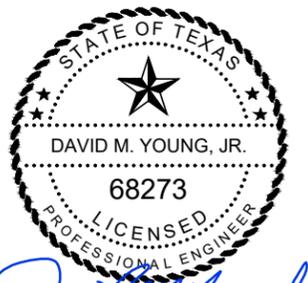

THE SEAL APPEARING ON THIS DOCUMENT WAS AUTHORIZED BY DAVID M. YOUNG, JR., P.E. 68273 ON OCTOBER 29, 2025

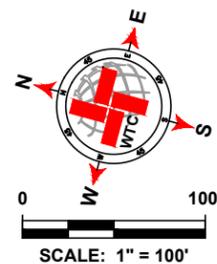

LEGEND	
	EXISTING CENTER LINE
	EXISTING END OF PAVEMENT
	EXISTING CONCRETE
	SEAL COAT AREA
	POTHOLE REPAIR (AS NOTED)
	EDGE PATCHING (AS NOTED)

S CR 1110- 1 QUANTITIES			
ITEM #	ITEM	QTY.	UNIT
1	SINGLE COURSE SEAL COAT (APPROX.)	18 707	SY
2	SOLID WHITE EDGE LINES	10 500	LF
3	DOUBLE SOLID YELLOW ¶	1 612	LF
4	SKIP YELLOW CENTER LINES	3 643	LF
5	POTHOLE REPAIR	0	SY
6	EDGE PATCHING	0	SY

**WTC**  
ENGINEERS | SURVEYORS

West Texas Consultants, Inc.  
ENGINEERS PLANNERS SURVEYORS  
405 S.W. 1st Street | Andrews, TX 79714 |(432) 523-2181  
TEXAS REGISTERED ENGINEERING FIRM F-2746  
TEXAS REGISTERED SURVEYOR FIRM #100792-00

REVISION DESCRIPTION	REVISION	DATE

LOCATIONS OF UNDERGROUND UTILITIES ARE APPROXIMATE AND MAY NOT INCLUDE ALL UNDERGROUND UTILITIES PRESENT. CONTRACTOR SHALL VERIFY THE LOCATIONS OF ALL UTILITY CROSSINGS BEFORE EXCAVATION OF ROADWAY.

CONTRACTOR SHALL NOTIFY PROPERTY OWNERS AND RESIDENTS A MINIMUM OF 48 HOURS IN ADVANCE OF CONSTRUCTION ACTIVITIES ON OR IN THE VICINITY OF THEIR PROPERTY.

Before You Dig Anywhere In Texas  
STOP! CALL 1-800-245-4545

TOLL-FREE OSHA RULE 1926.651  
REQUIRES PREVIOUS NOTIFICATION  
TEXAS ONE CALL SYSTEM


**MIDLAND COUNTY, TEXAS**

2026 MIDLAND PAVEMENT MAINTENANCE PROJECT  
**ALTERNATIVE 2**  
PRECINCT 2  
S CR 1110- 1 (STA: 0+00 - 26+00)


DESIGN	DRAWN	DATE	PROJECT NO.	SCALE	REVISION	SHEET #
J.C.T.	I.R.	10/25/25	56750	1" = 100'	0	B2-59.0

PLAT: K:\PROJECTS\ENGINEERING & SURVEYING\2025\2025 MIDLAND AND COUNTY ROAD MAIN PROGRAM\2025\DRAWINGS\97505\_ACOMP\_2025\_GINQUEL\_PCT.2\_LAYOUT\TAB\_B2-59.0\_S CR 1110- 1 (STA: 0+00 - 26+00).DWG

**S CR 1110- 1**

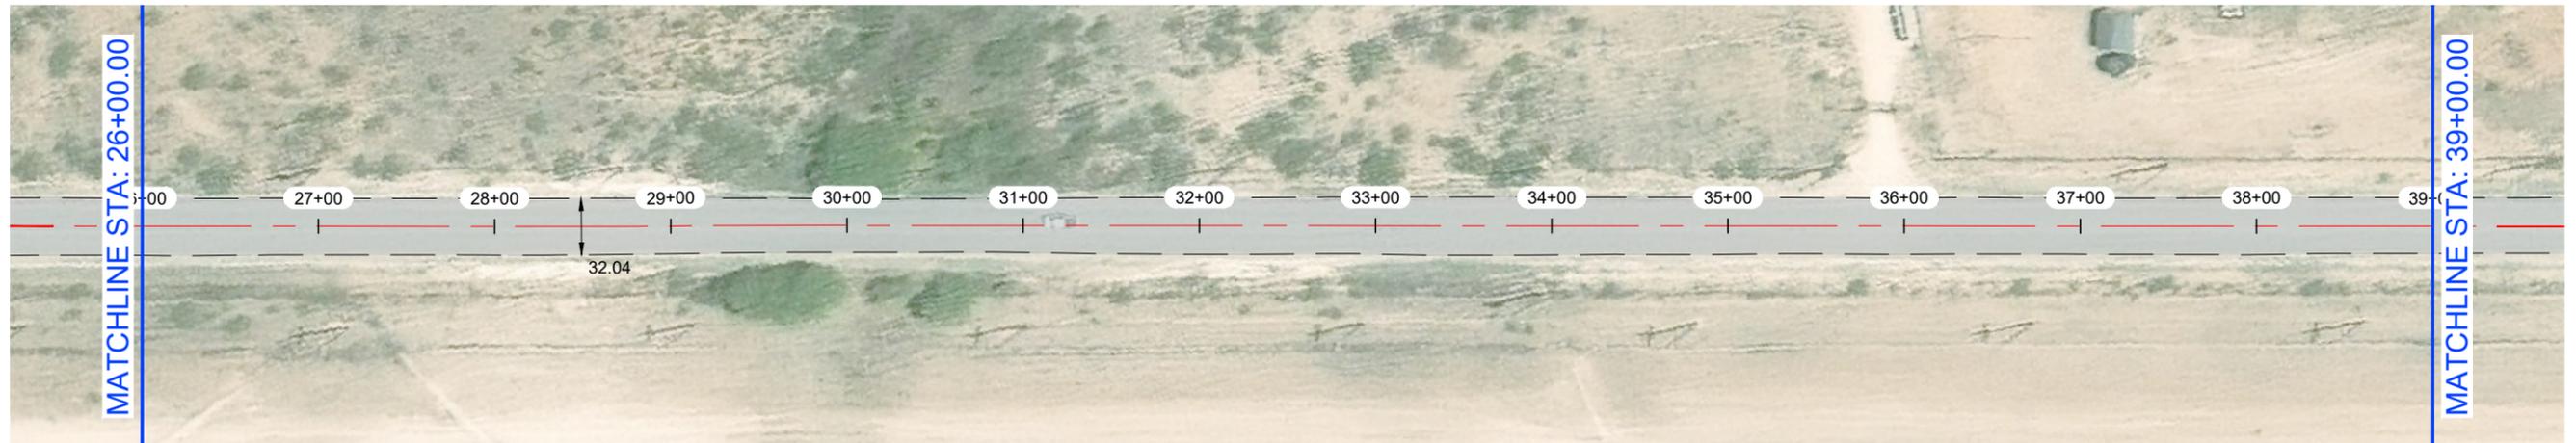


**S CR 1110- 1**

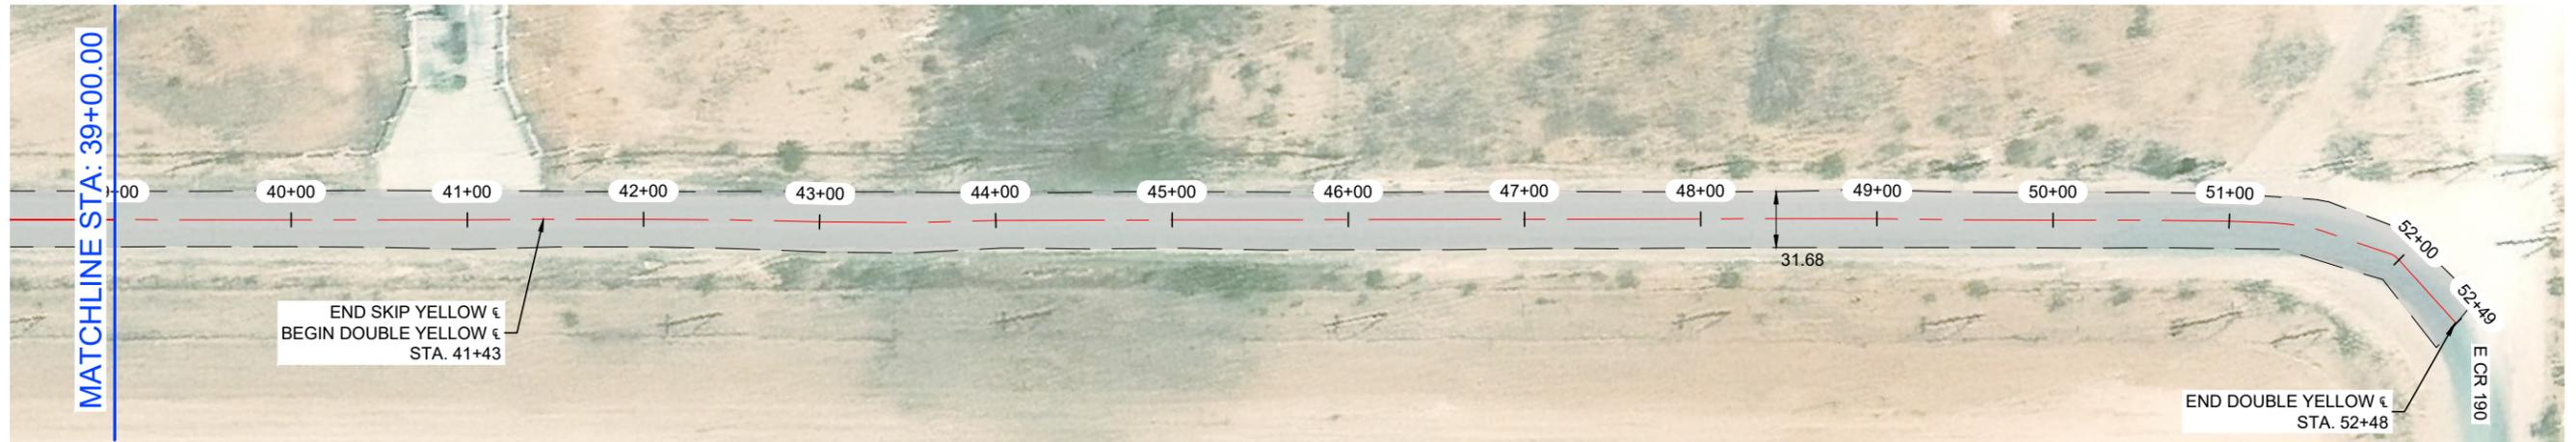


**NOTES:**

- 1.- CONTRACTOR TO AVOID DAMAGING EXISTING DRIVEWAYS MAILBOXES AND OTHER IMPROVEMENTS. LOCATIONS SHOWN ABOVE ARE APPROXIMATE AND CONTRACTOR SHOULD VERIFY LOCATIONS PRIOR TO BIDDING AND CONSTRUCTION.
- 2.- CONTRACTOR SHALL REPAIR ANY DAMAGE DONE TO EXISTING DRIVEWAYS OR OTHER IMPROVEMENTS AT NO COST TO OWNER.
- 3.- VIDEO OF EXISTING SITE CONDITION IS RECOMMENDED PRIOR TO CONSTRUCTION START.
- 4.- SEE SHEET B0-0.3 FOR DETAILS.
- 5.- CONTRACTOR TO PLACE TEMPORARY TABS ALONG EXISTING CENTERLINE AND EDGELINE STRIPING FOR STRIPING.
- 6.- CONTRACTOR TO PROVIDE DAILY QUANTITIES OF ASPHALT AND AGGREGETE TO VERIFY APPLICATION RATE.

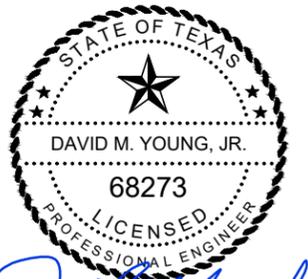

*David M. Young, Jr.*  
 THE SEAL APPEARING ON THIS DOCUMENT WAS AUTHORIZED BY DAVID M. YOUNG, JR., P.E. 68273 ON OCTOBER 29, 2025

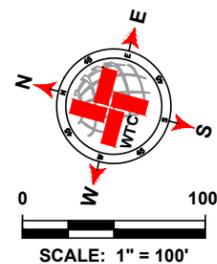

LEGEND	
	EXISTING CENTER LINE
	EXISTING END OF PAVEMENT
	EXISTING CONCRETE
	SEAL COAT AREA
	POTHOLE REPAIR (AS NOTED)
	EDGE PATCHING (AS NOTED)

S CR 1110- 1 QUANTITIES			
ITEM #	ITEM	QTY.	UNIT
1	SINGLE COURSE SEAL COAT (APPROX.)	SEE B2-59.0	SY
2	SOLID WHITE EDGE LINES		LF
3	DOUBLE SOLID YELLOW ¶		LF
4	SKIP YELLOW CENTER LINES		LF
5	POTHOLE REPAIR		SY
6	EDGE PATCHING		SY

**WTC**  
**ENGINEERS | SURVEYORS**  
 West Texas Consultants, Inc.  
 ENGINEERS PLANNERS SURVEYORS  
 405 S.W. 1st Street | Andrews, TX 79714 |(432) 523-2181  
 TEXAS REGISTERED ENGINEERING FIRM F-2746  
 TEXAS REGISTERED SURVEYOR FIRM #100792-00

REVISION DESCRIPTION	REVISION	DATE

LOCATIONS OF UNDERGROUND UTILITIES ARE APPROXIMATE AND MAY NOT INCLUDE ALL UNDERGROUND UTILITIES PRESENT. CONTRACTOR SHALL VERIFY THE LOCATIONS OF ALL UTILITY CROSSINGS BEFORE EXCAVATION OF ROADWAY.

CONTRACTOR SHALL NOTIFY PROPERTY OWNERS AND RESIDENTS A MINIMUM OF 48 HOURS IN ADVANCE OF CONSTRUCTION ACTIVITIES ON OR IN THE VICINITY OF THEIR PROPERTY.

Before You Dig Anywhere In Texas  
 STOP! CALL 1-800-245-4545

TOLL-FREE OSHA RULE 1926.651  
 REQUIRES PREVIOUS NOTIFICATION  
 TEXAS ONE CALL SYSTEM

**MIDLAND COUNTY, TEXAS**


2026 MIDLAND PAVEMENT MAINTENANCE PROJECT  
**ALTERNATIVE 2**  
 PRECINCT 2  
 S CR 1110- 1 (STA: 26+00 - 52+49)

DESIGN	DRAWN	DATE	PROJECT NO.	SCALE	REVISION	SHEET #
J.C.T.	I.R.	10/25/25	56750	1" = 100'	0	B2-59.1


PLAT: X:\PROJECTS\ENGINEERING & SURVEYING\TEXAS\AMARILLO\AMARILLO AND COUNTY ROAD MAIN\_PROGRAM\2025\DRAWINGS\987654321.DWG DATE: 10/25/2025 10:11:10 AM



**E CR 95 -3**

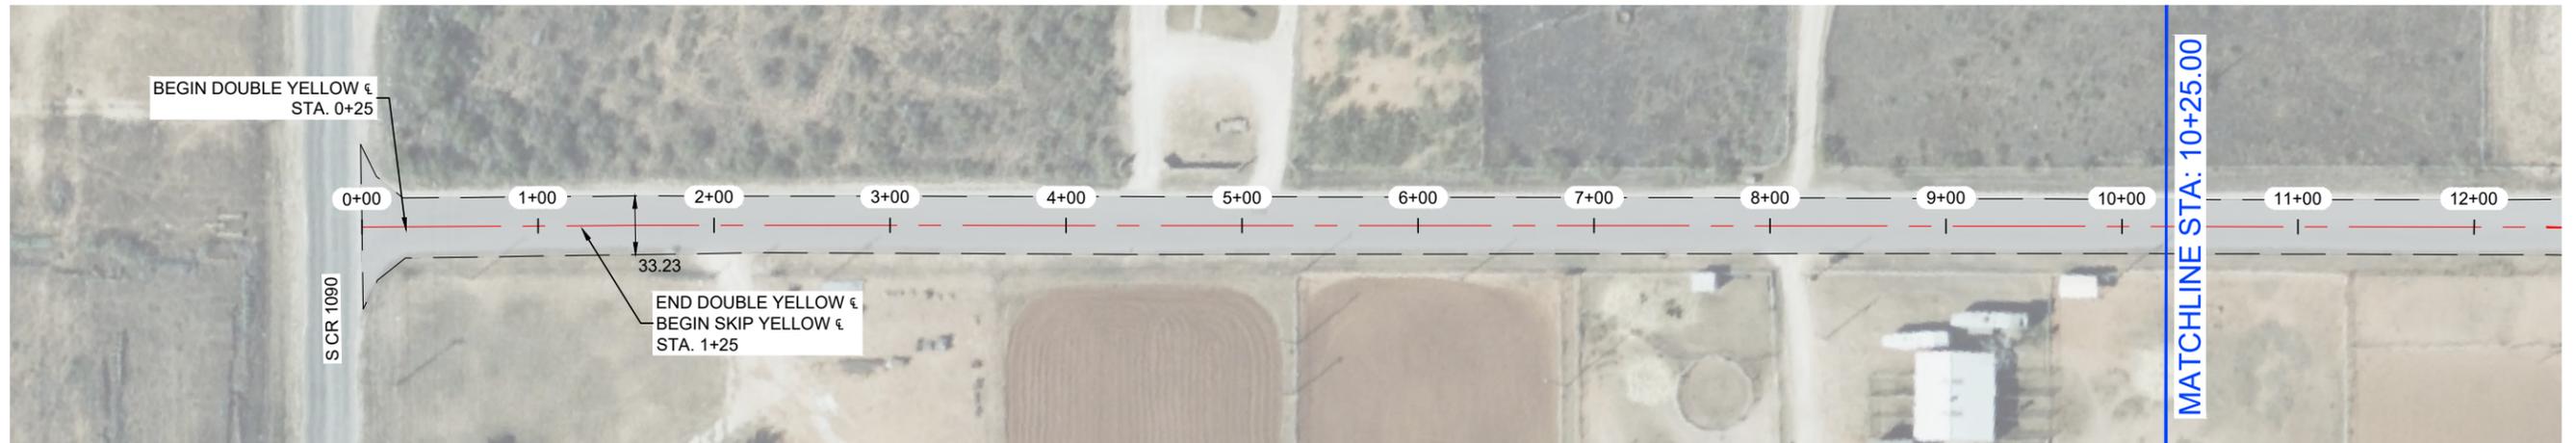


**E CR 95 -3**

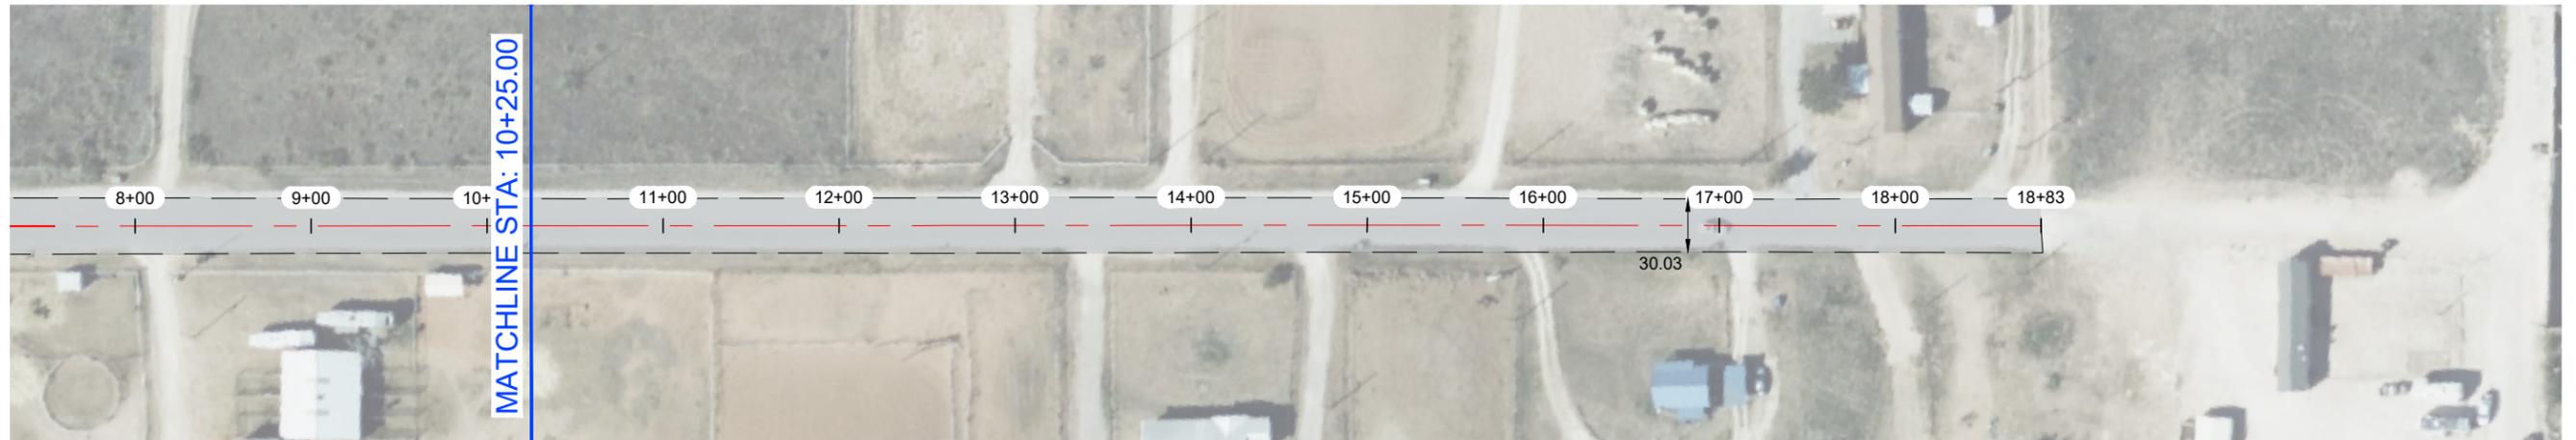


**NOTES:**

- 1.- CONTRACTOR TO AVOID DAMAGING EXISTING DRIVEWAYS MAILBOXES AND OTHER IMPROVEMENTS. LOCATIONS SHOWN ABOVE ARE APPROXIMATE AND CONTRACTOR SHOULD VERIFY LOCATIONS PRIOR TO BIDDING AND CONSTRUCTION.
- 2.- CONTRACTOR SHALL REPAIR ANY DAMAGE DONE TO EXISTING DRIVEWAYS OR OTHER IMPROVEMENTS AT NO COST TO OWNER.
- 3.- VIDEO OF EXISTING SITE CONDITION IS RECOMMENDED PRIOR TO CONSTRUCTION START.
- 4.- SEE SHEET B0-0.3 FOR DETAILS.
- 5.- CONTRACTOR TO PLACE TEMPORARY TABS ALONG EXISTING CENTERLINE AND EDGELINE STRIPING FOR STRIPING.
- 6.- CONTRACTOR TO PROVIDE DAILY QUANTITIES OF ASPHALT AND AGGREGETE TO VERIFY APPLICATION RATE.

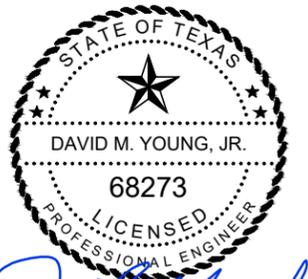

THE SEAL APPEARING ON THIS DOCUMENT WAS AUTHORIZED BY DAVID M. YOUNG, JR., P.E. 68273 ON OCTOBER 29, 2025

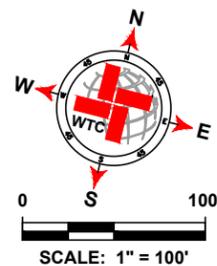

LEGEND	
	EXISTING CENTER LINE
	EXISTING END OF PAVEMENT
	EXISTING CONCRETE
	SEAL COAT AREA
	POTHOLE REPAIR (AS NOTED)
	EDGE PATCHING (AS NOTED)

E CR 95 -3 QUANTITIES			
ITEM #	ITEM	QTY.	UNIT
1	SINGLE COURSE SEAL COAT (APPROX.)	6 661	SY
2	SOLID WHITE EDGE LINES	0	LF
3	DOUBLE SOLID YELLOW &	100	LF
4	SKIP YELLOW CENTER LINES	1 760	LF
5	POTHOLE REPAIR	0	SY
6	EDGE PATCHING	0	SY

**WTC**  
ENGINEERS | SURVEYORS

West Texas Consultants, Inc.  
ENGINEERS PLANNERS SURVEYORS  
405 S.W. 1st. Street | Andrews, TX 79714 |(432) 523-2181  
TEXAS REGISTERED ENGINEERING FIRM F-2746  
TEXAS REGISTERED SURVEYOR FIRM #100792-00

REVISION DESCRIPTION	REVISION	DATE

LOCATIONS OF UNDERGROUND UTILITIES ARE APPROXIMATE AND MAY NOT INCLUDE ALL UNDERGROUND UTILITIES PRESENT. CONTRACTOR SHALL VERIFY THE LOCATIONS OF ALL UTILITY CROSSINGS BEFORE EXCAVATION OF ROADWAY.

CONTRACTOR SHALL NOTIFY PROPERTY OWNERS AND RESIDENTS A MINIMUM OF 48 HOURS IN ADVANCE OF CONSTRUCTION ACTIVITIES ON OR IN THE VICINITY OF THEIR PROPERTY.

Before You Dig Anywhere In Texas  
STOP! CALL 1-800-245-4545


TOLL-FREE OSHA RULE 1926.651  
REQUIRES PREVIOUS NOTIFICATION  
TEXAS ONE CALL SYSTEM

MIDLAND COUNTY, TEXAS

2026 MIDLAND PAVEMENT MAINTENANCE PROJECT  
ALTERNATIVE 2  
PRECINCT 2  
E CR 95 -3

DESIGN	DRAWN	DATE	PROJECT NO.	SCALE	REVISION	SHEET #
J.C.T.	I.R.	10/25/25	56750	1" = 100'	0	B2-61.0

**E CR 104**

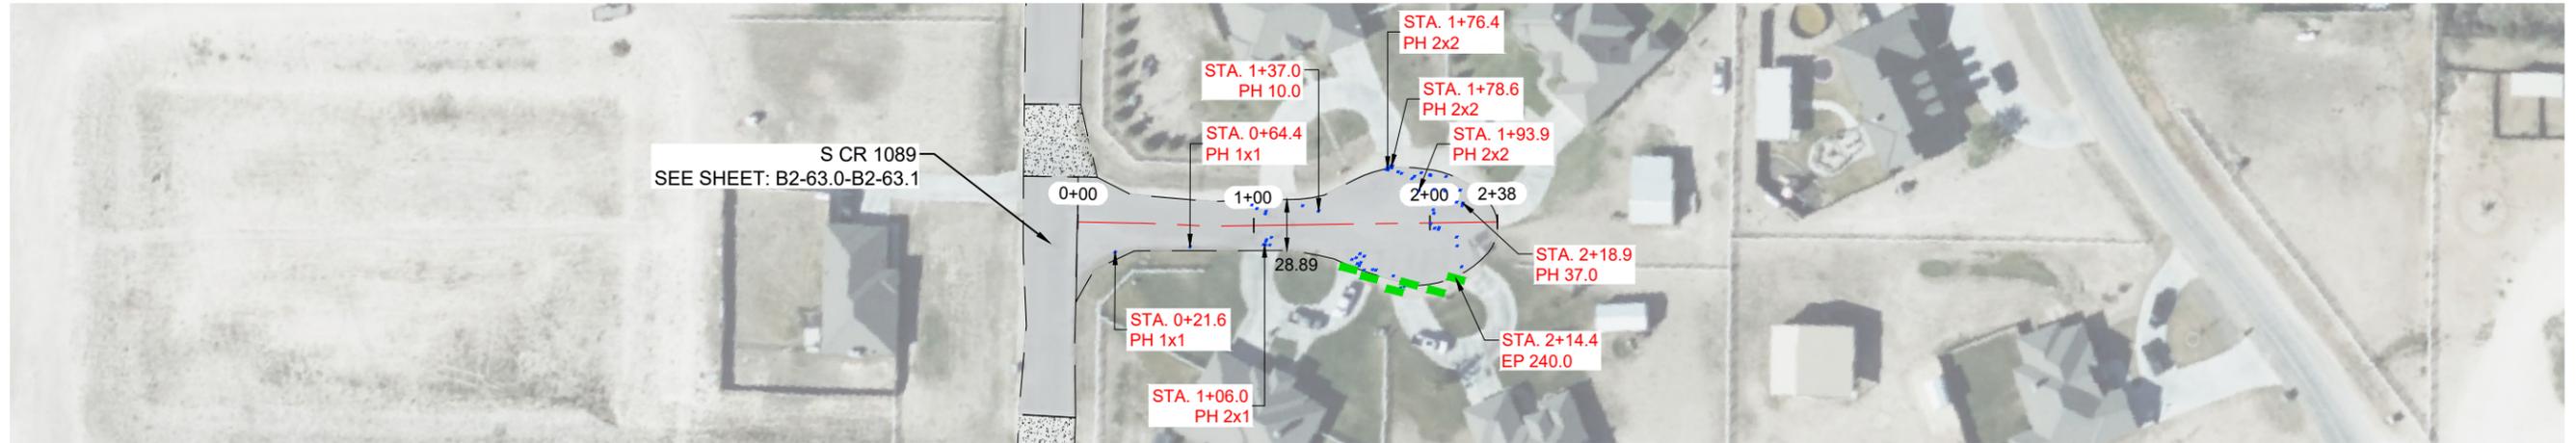


**NOTES:**

- 1.- CONTRACTOR TO AVOID DAMAGING EXISTING DRIVEWAYS MAILBOXES AND OTHER IMPROVEMENTS. LOCATIONS SHOWN ABOVE ARE APPROXIMATE AND CONTRACTOR SHOULD VERIFY LOCATIONS PRIOR TO BIDDING AND CONSTRUCTION.
- 2.- CONTRACTOR SHALL REPAIR ANY DAMAGE DONE TO EXISTING DRIVEWAYS OR OTHER IMPROVEMENTS AT NO COST TO OWNER.
- 3.- VIDEO OF EXISTING SITE CONDITION IS RECOMENDED PRIOR TO CONSTRUCTION START.
- 4.- SEE SHEET B0-0.3 FOR DETAILS.
- 5.- CONTRACTOR TO PLACE TEMPORARY TABS ALONG EXISTING CENTERLINE AND EDGELINE STRIPING FOR STRIPING.
- 6.- CONTRACTOR TO PROVIDE DAILY QUANTITIES OF ASPHALT AND AGGREGETE TO VERIFY APPLICATION RATE.



*David M. Young Jr.*  
 THE SEAL APPEARING ON THIS DOCUMENT WAS AUTHORIZED BY DAVID M. YOUNG, JR., P.E. 68273 ON OCTOBER 29, 2025

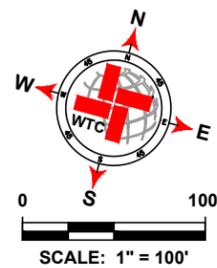

LEGEND	
	EXISTING CENTER LINE
	EXISTING END OF PAVEMENT
	EXISTING CONCRETE
	SEAL COAT AREA
	POTHOLE REPAIR (AS NOTED)
	EDGE PATCHING (AS NOTED)

E CR 104 QUANTITIES			
ITEM #	ITEM	QTY.	UNIT
1	SINGLE COURSE SEAL COAT (APPROX.)	1 100	SY
2	SOLID WHITE EDGE LINES	0	LF
3	DOUBLE SOLID YELLOW $\bar{\epsilon}$	0	LF
4	SKIP YELLOW CENTER LINES	0	LF
5	POTHOLE REPAIR	7.0	SY
6	EDGE PATCHING	26.7	SY

**WTC**  
 ENGINEERS | SURVEYORS  
**West Texas Consultants, Inc.**  
 ENGINEERS PLANNERS SURVEYORS  
 405 S.W. 1st. Street | Andrews, TX 79714 |(432) 523-2181  
 TEXAS REGISTERED ENGINEERING FIRM F-2746  
 TEXAS REGISTERED SURVEYOR FIRM #100792-00

REVISION DESCRIPTION	REVISION	DATE

LOCATIONS OF UNDERGROUND UTILITIES ARE APPROXIMATE AND MAY NOT INCLUDE ALL UNDERGROUND UTILITIES PRESENT. CONTRACTOR SHALL VERIFY THE LOCATIONS OF ALL UTILITY CROSSINGS BEFORE EXCAVATION OF ROADWAY.  
 CONTRACTOR SHALL NOTIFY PROPERTY OWNERS AND RESIDENTS A MINIMUM OF 48 HOURS IN ADVANCE OF CONSTRUCTION ACTIVITIES ON OR IN THE VICINITY OF THEIR PROPERTY.

Before You Dig Anywhere In Texas  
 STOP! CALL 1-800-245-4545  
 TOLL-FREE OSHA RULE 1926.651  
 REQUIRES PREVIOUS NOTIFICATION  
 TEXAS ONE CALL SYSTEM


**MIDLAND COUNTY, TEXAS**

2026 MIDLAND PAVEMENT MAINTENANCE PROJECT  
 ALTERNATIVE 2  
 PRECINCT 2  
 E CR 104


DESIGN	DRAWN	DATE	PROJECT NO.	SCALE	REVISION	SHEET #
J.C.T.	I.R.	10/25/25	56750	1" = 100'	0	B2-62.0

PLAT: K:\PROJECTS\ENGINEERING\SURV\2025\MIDLAND\AND COUNTY ROAD MAINT PROGRAM\2026\DRAWINGS\97505\_ACPW\_2026\_GINJUE\_PCT.2\_LAYOUT\TAB\_B2-62.0E CR 104-02025025.122 PM EBDAN.RXD

**S CR 1089**

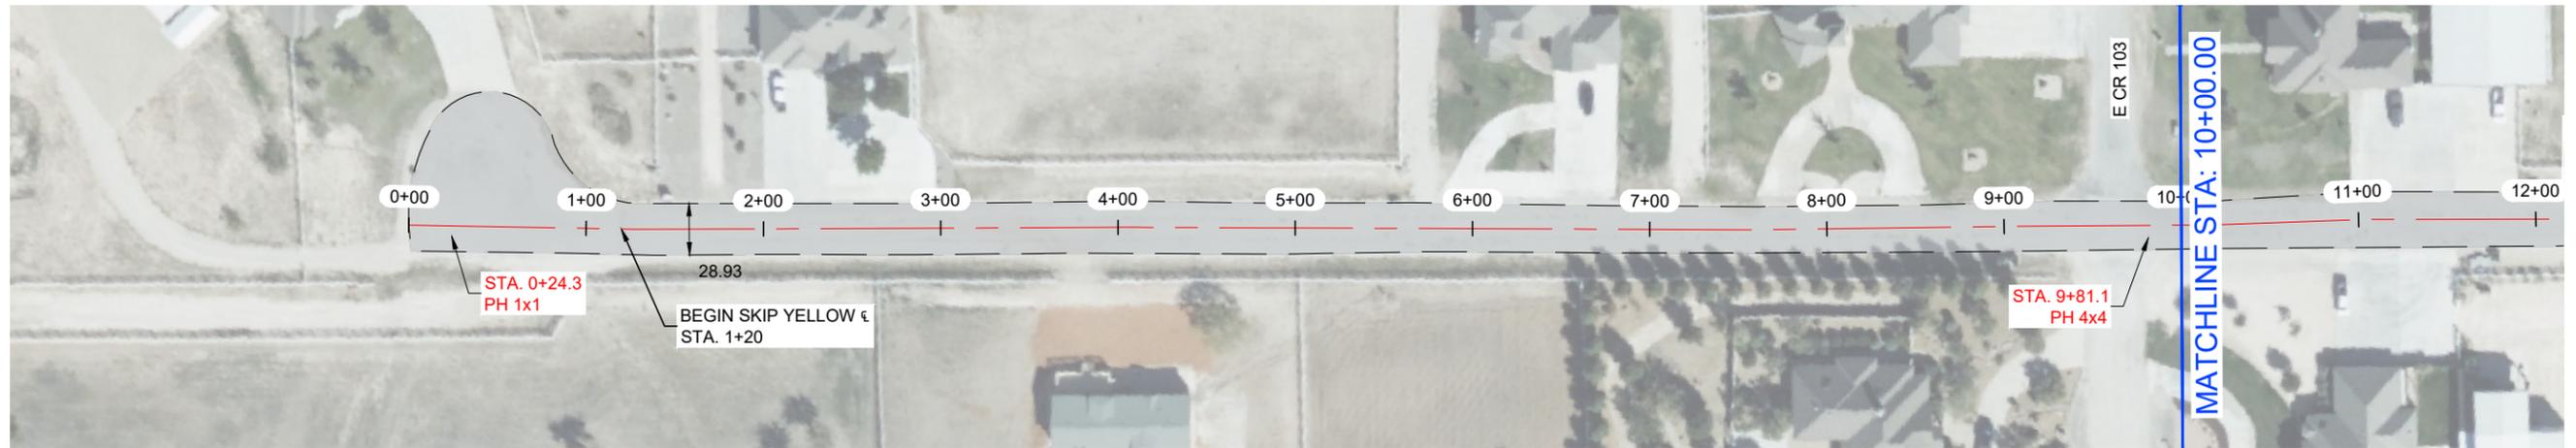


**S CR 1089**

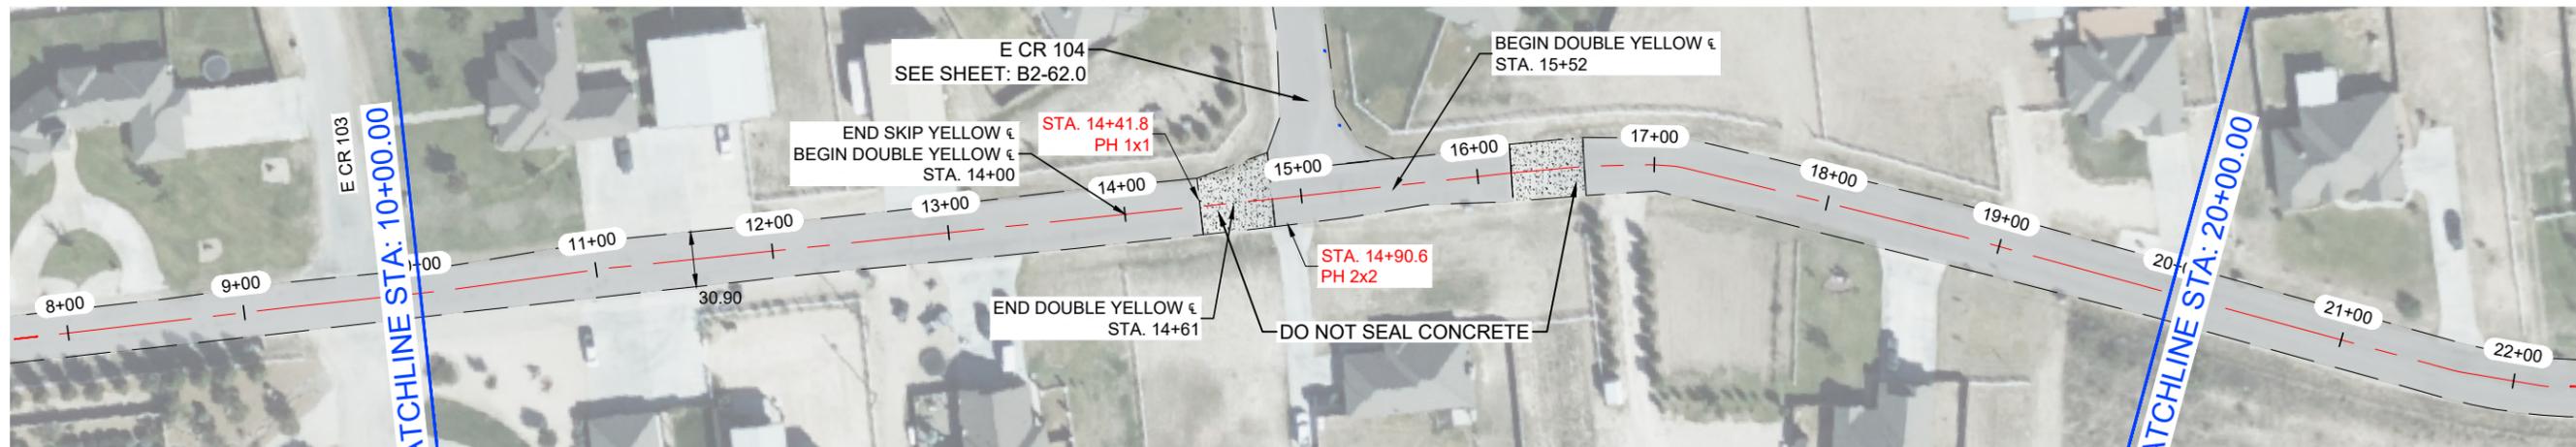


**NOTES:**

- 1.- CONTRACTOR TO AVOID DAMAGING EXISTING DRIVEWAYS MAILBOXES AND OTHER IMPROVEMENTS. LOCATIONS SHOWN ABOVE ARE APPROXIMATE AND CONTRACTOR SHOULD VERIFY LOCATIONS PRIOR TO BIDDING AND CONSTRUCTION.
- 2.- CONTRACTOR SHALL REPAIR ANY DAMAGE DONE TO EXISTING DRIVEWAYS OR OTHER IMPROVEMENTS AT NO COST TO OWNER.
- 3.- VIDEO OF EXISTING SITE CONDITION IS RECOMMENDED PRIOR TO CONSTRUCTION START.
- 4.- SEE SHEET B0-0.3 FOR DETAILS.
- 5.- CONTRACTOR TO PLACE TEMPORARY TABS ALONG EXISTING CENTERLINE AND EDGELINE STRIPING FOR STRIPING.
- 6.- CONTRACTOR TO PROVIDE DAILY QUANTITIES OF ASPHALT AND AGGREGETE TO VERIFY APPLICATION RATE.

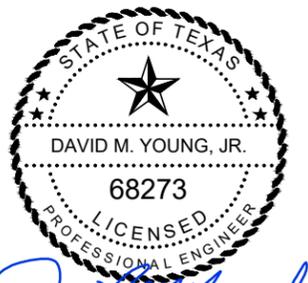

THE SEAL APPEARING ON THIS DOCUMENT WAS AUTHORIZED BY DAVID M. YOUNG, JR., P.E. 68273 ON OCTOBER 29, 2025

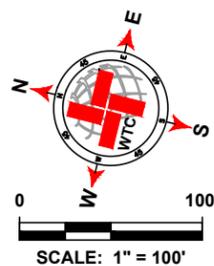

LEGEND	
	EXISTING CENTER LINE
	EXISTING END OF PAVEMENT
	EXISTING CONCRETE
	SEAL COAT AREA
	POTHOLE REPAIR (AS NOTED)
	EDGE PATCHING (AS NOTED)

S CR 1089 QUANTITIES			
ITEM #	ITEM	QTY.	UNIT
1	SINGLE COURSE SEAL COAT (APPROX.)	10 473	SY
2	SOLID WHITE EDGE LINES	5 950	LF
3	DOUBLE SOLID YELLOW €	1 524	LF
4	SKIP YELLOW CENTER LINES	1 281	LF
5	POTHOLE REPAIR	2.4	SY
6	EDGE PATCHING	0	SY

**WTC**  
ENGINEERS | SURVEYORS

West Texas Consultants, Inc.  
ENGINEERS PLANNERS SURVEYORS  
405 S.W. 1st. Street | Andrews, TX 79714 |(432) 523-2181  
TEXAS REGISTERED ENGINEERING FIRM F-2746  
TEXAS REGISTERED SURVEYOR FIRM #100792-00

REVISION DESCRIPTION	REVISION	DATE

LOCATIONS OF UNDERGROUND UTILITIES ARE APPROXIMATE AND MAY NOT INCLUDE ALL UNDERGROUND UTILITIES PRESENT. CONTRACTOR SHALL VERIFY THE LOCATIONS OF ALL UTILITY CROSSINGS BEFORE EXCAVATION OF ROADWAY.

CONTRACTOR SHALL NOTIFY PROPERTY OWNERS AND RESIDENTS A MINIMUM OF 48 HOURS IN ADVANCE OF CONSTRUCTION ACTIVITIES ON OR IN THE VICINITY OF THEIR PROPERTY.

Before You Dig Anywhere In Texas  
STOP! CALL 1-800-245-4545

TOLL-FREE OSHA RULE 1926.651  
REQUIRES PREVIOUS NOTIFICATION  
TEXAS ONE CALL SYSTEM

MIDLAND COUNTY, TEXAS

2026 MIDLAND PAVEMENT MAINTENANCE PROJECT  
ALTERNATIVE 2  
PRECINCT 2  
S CR 1089 (STA: 0+00 - 20+00)


DESIGN	DRAWN	DATE	PROJECT NO.	SCALE	REVISION	SHEET #
J.C.T.	I.R.	10/25/25	56750	1" = 100'	0	B2-63.0

**S CR 1089**




**NOTES:**

- 1.- CONTRACTOR TO AVOID DAMAGING EXISTING DRIVEWAYS MAILBOXES AND OTHER IMPROVEMENTS. LOCATIONS SHOWN ABOVE ARE APPROXIMATE AND CONTRACTOR SHOULD VERIFY LOCATIONS PRIOR TO BIDDING AND CONSTRUCTION.
- 2.- CONTRACTOR SHALL REPAIR ANY DAMAGE DONE TO EXISTING DRIVEWAYS OR OTHER IMPROVEMENTS AT NO COST TO OWNER.
- 3.- VIDEO OF EXISTING SITE CONDITION IS RECOMENDED PRIOR TO CONSTRUCTION START.
- 4.- SEE SHEET B0-0.3 FOR DETAILS.
- 5.- CONTRACTOR TO PLACE TEMPORARY TABS ALONG EXISTING CENTERLINE AND EDGELINE STRIPING FOR STRIPING.
- 6.- CONTRACTOR TO PROVIDE DAILY QUANTITIES OF ASPHALT AND AGGREGETE TO VERIFY APPLICATION RATE.

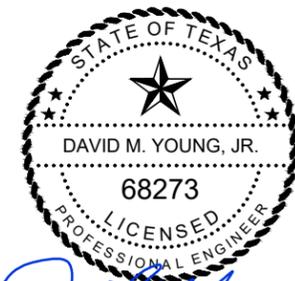

*David M. Young Jr.*  
 THE SEAL APPEARING ON THIS DOCUMENT WAS AUTHORIZED BY DAVID M. YOUNG, JR., P.E. 68273 ON OCTOBER 29, 2025

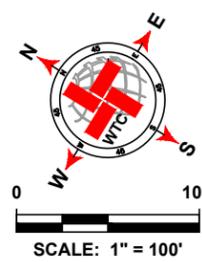

LEGEND	
	EXISTING CENTER LINE
	EXISTING END OF PAVEMENT
	EXISTING CONCRETE
	SEAL COAT AREA
	POTHOLE REPAIR (AS NOTED)
	EDGE PATCHING (AS NOTED)

S CR 1089 QUANTITIES			
ITEM #	ITEM	QTY.	UNIT
1	SINGLE COURSE SEAL COAT (APPROX.) SEE B2-63.0		SY
2	SOLID WHITE EDGE LINES		LF
3	DOUBLE SOLID YELLOW CL		LF
4	SKIP YELLOW CENTER LINES		LF
5	POTHOLE REPAIR		SY
6	EDGE PATCHING		SY

**WTC**  
**ENGINEERS | SURVEYORS**  
 West Texas Consultants, Inc.  
 ENGINEERS PLANNERS SURVEYORS  
 405 S.W. 1st Street | Andrews, TX 79714 |(432) 523-2181  
 TEXAS REGISTERED ENGINEERING FIRM F-2746  
 TEXAS REGISTERED SURVEYOR FIRM #100792-00

REVISION DESCRIPTION	REVISION	DATE

LOCATIONS OF UNDERGROUND UTILITIES ARE APPROXIMATE AND MAY NOT INCLUDE ALL UNDERGROUND UTILITIES PRESENT. CONTRACTOR SHALL VERIFY THE LOCATIONS OF ALL UTILITY CROSSINGS BEFORE EXCAVATION OF ROADWAY.  
 CONTRACTOR SHALL NOTIFY PROPERTY OWNERS AND RESIDENTS A MINIMUM OF 48 HOURS IN ADVANCE OF CONSTRUCTION ACTIVITIES ON OR IN THE VICINITY OF THEIR PROPERTY.


Before You Dig Anywhere In Texas  
 STOP! CALL 1-800-245-4545  
 TOLL-FREE OSHA RULE 1926.651  
 REQUIRES PREVIOUS NOTIFICATION  
 TEXAS ONE CALL SYSTEM

MIDLAND COUNTY, TEXAS						
2026 MIDLAND PAVEMENT MAINTENANCE PROJECT ALTERNATIVE 2 PRECINCT 2						
S CR 1089 (STA: 20+00 - 30+15)						
DESIGN	DRAWN	DATE	PROJECT NO.	SCALE	REVISION	SHEET #
J.C.T.	I.R.	10/25/25	56750	1" = 100'	0	B2-63.1

PLAT: K:\PROJECTS\ENGINEERING & SURVEYING\2025\MIDLAND\2026 MIDLAND PAVEMENT MAINTENANCE PROJECT\ALTERNATIVE 2\2025-10-29\2025-10-29.MXD  
 DATE: 10/29/2025 4:22 PM  
 USER: DAVID.M.YOUNG



**E CR 106**

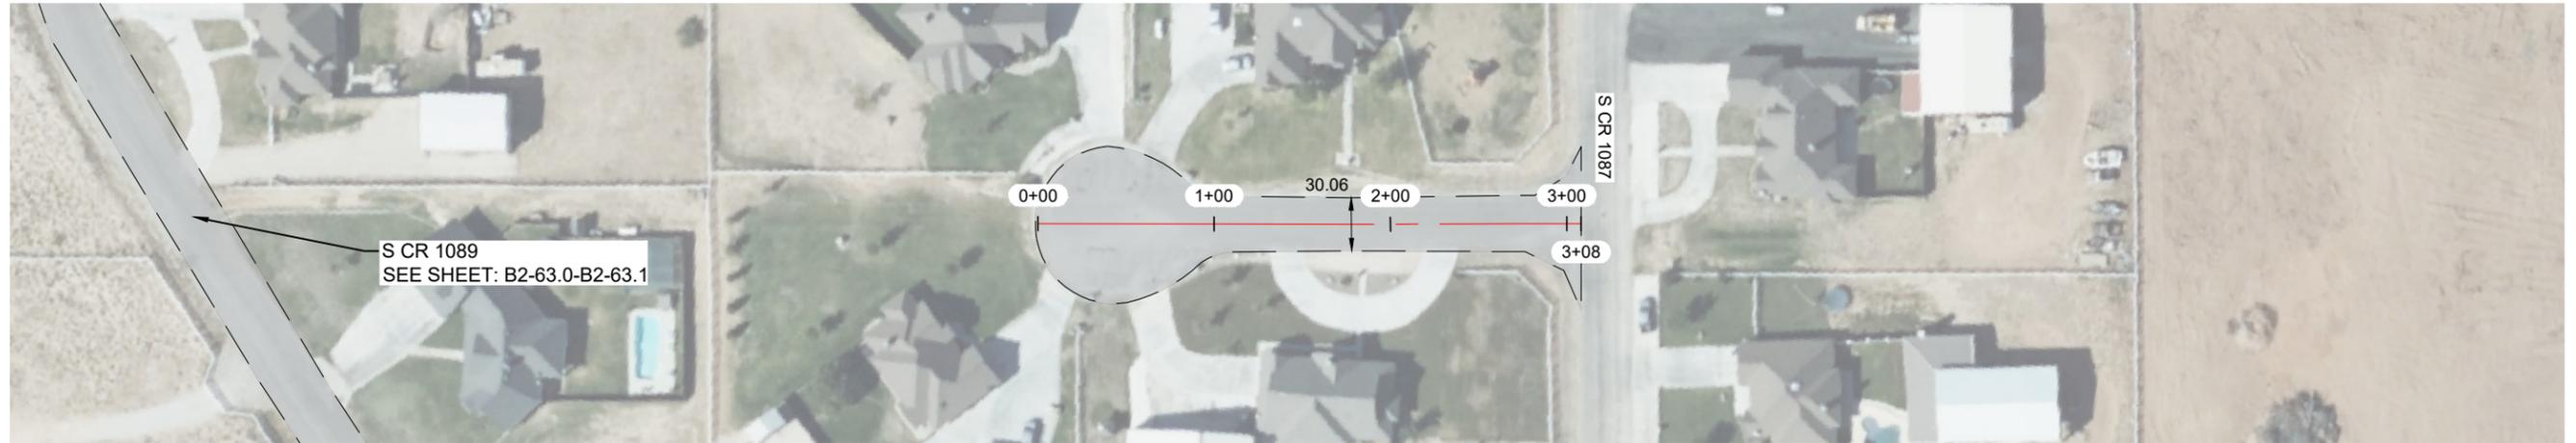


**NOTES:**

- 1.- CONTRACTOR TO AVOID DAMAGING EXISTING DRIVEWAYS MAILBOXES AND OTHER IMPROVEMENTS. LOCATIONS SHOWN ABOVE ARE APPROXIMATE AND CONTRACTOR SHOULD VERIFY LOCATIONS PRIOR TO BIDDING AND CONSTRUCTION.
- 2.- CONTRACTOR SHALL REPAIR ANY DAMAGE DONE TO EXISTING DRIVEWAYS OR OTHER IMPROVEMENTS AT NO COST TO OWNER.
- 3.- VIDEO OF EXISTING SITE CONDITION IS RECOMENDED PRIOR TO CONSTRUCTION START.
- 4.- SEE SHEET B0-0.3 FOR DETAILS.
- 5.- CONTRACTOR TO PLACE TEMPORARY TABS ALONG EXISTING CENTERLINE AND EDGELINE STRIPING FOR STRIPING.
- 6.- CONTRACTOR TO PROVIDE DAILY QUANTITIES OF ASPHALT AND AGGREGETE TO VERIFY APPLICATION RATE.



*David M. Young, Jr.*  
 THE SEAL APPEARING ON THIS DOCUMENT WAS AUTHORIZED BY DAVID M. YOUNG, JR., P.E. 68273 ON OCTOBER 29, 2025

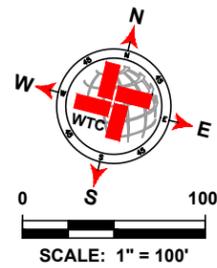

LEGEND	
	EXISTING CENTER LINE
	EXISTING END OF PAVEMENT
	EXISTING CONCRETE
	SEAL COAT AREA
	POTHOLE REPAIR (AS NOTED)
	EDGE PATCHING (AS NOTED)

E CR 106 QUANTITIES			
ITEM #	ITEM	QTY.	UNIT
1	SINGLE COURSE SEAL COAT (APPROX.)	1 553	SY
2	SOLID WHITE EDGE LINES	0	LF
3	DOUBLE SOLID YELLOW CL	0	LF
4	SKIP YELLOW CENTER LINES	0	LF
5	POTHOLE REPAIR	0	SY
6	EDGE PATCHING	0	SY

**WTC**  
 ENGINEERS | SURVEYORS  
**West Texas Consultants, Inc.**  
 ENGINEERS PLANNERS SURVEYORS  
 405 S.W. 1st. Street | Andrews, TX 79714 |(432) 523-2181  
 TEXAS REGISTERED ENGINEERING FIRM F-2746  
 TEXAS REGISTERED SURVEYOR FIRM #100792-00


REVISION DESCRIPTION	REVISION	DATE

LOCATIONS OF UNDERGROUND UTILITIES ARE APPROXIMATE AND MAY NOT INCLUDE ALL UNDERGROUND UTILITIES PRESENT. CONTRACTOR SHALL VERIFY THE LOCATIONS OF ALL UTILITY CROSSINGS BEFORE EXCAVATION OF ROADWAY.  
 CONTRACTOR SHALL NOTIFY PROPERTY OWNERS AND RESIDENTS A MINIMUM OF 48 HOURS IN ADVANCE OF CONSTRUCTION ACTIVITIES ON OR IN THE VICINITY OF THEIR PROPERTY.

Before You Dig Anywhere In Texas  
 STOP! CALL 1-800-245-4545  
 TOLL-FREE OSHA RULE 1926.651  
 REQUIRES PREVIOUS NOTIFICATION  
 TEXAS ONE CALL SYSTEM


MIDLAND COUNTY, TEXAS						
2026 MIDLAND PAVEMENT MAINTENANCE PROJECT ALTERNATIVE 2						
PRECINCT 2						
E CR 106						
DESIGN	DRAWN	DATE	PROJECT NO.	SCALE	REVISION	SHEET #
J.C.T.	I.R.	10/25/25	56750	1" = 100'	0	B2-65.0

**E CR 105 -1**

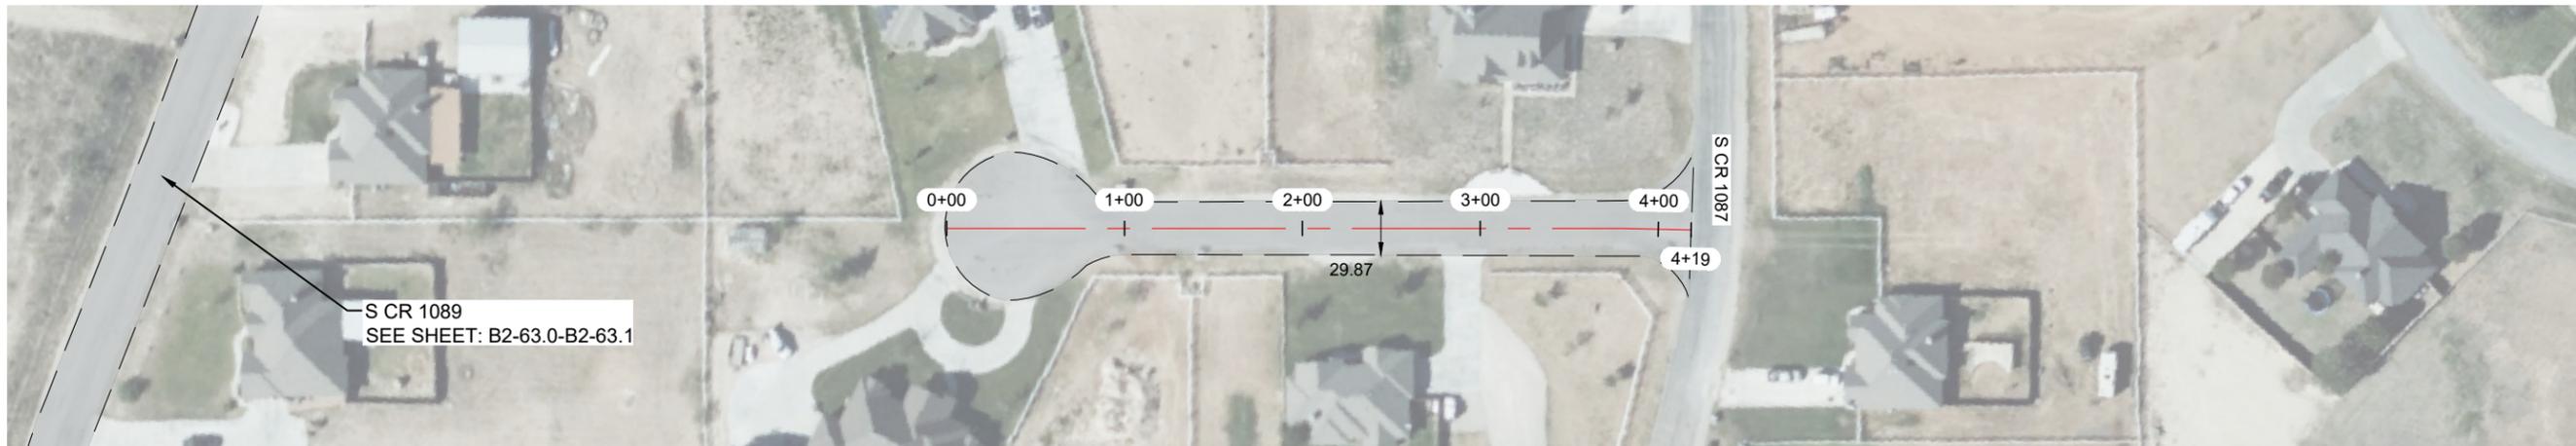


**NOTES:**

- 1.- CONTRACTOR TO AVOID DAMAGING EXISTING DRIVEWAYS MAILBOXES AND OTHER IMPROVEMENTS. LOCATIONS SHOWN ABOVE ARE APPROXIMATE AND CONTRACTOR SHOULD VERIFY LOCATIONS PRIOR TO BIDDING AND CONSTRUCTION.
- 2.- CONTRACTOR SHALL REPAIR ANY DAMAGE DONE TO EXISTING DRIVEWAYS OR OTHER IMPROVEMENTS AT NO COST TO OWNER.
- 3.- VIDEO OF EXISTING SITE CONDITION IS RECOMENDED PRIOR TO CONSTRUCTION START.
- 4.- SEE SHEET B0-0.3 FOR DETAILS.
- 5.- CONTRACTOR TO PLACE TEMPORARY TABS ALONG EXISTING CENTERLINE AND EDGELINE STRIPING FOR STRIPING.
- 6.- CONTRACTOR TO PROVIDE DAILY QUANTITIES OF ASPHALT AND AGGREGETE TO VERIFY APPLICATION RATE.

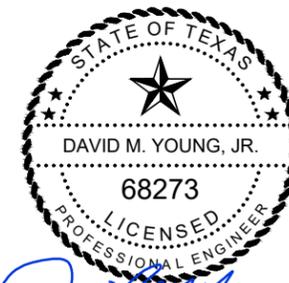

*David M. Young, Jr.*  
 THE SEAL APPEARING ON THIS DOCUMENT WAS AUTHORIZED BY DAVID M. YOUNG, JR., P.E. 68273 ON OCTOBER 29, 2025

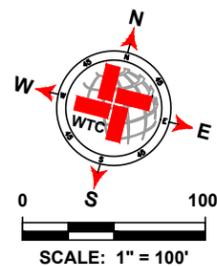

LEGEND	
	EXISTING CENTER LINE
	EXISTING END OF PAVEMENT
	EXISTING CONCRETE
	SEAL COAT AREA
	POTHOLE REPAIR (AS NOTED)
	EDGE PATCHING (AS NOTED)

E CR 105 -1 QUANTITIES			
ITEM #	ITEM	QTY.	UNIT
1	SINGLE COURSE SEAL COAT (APPROX.)	1 799	SY
2	SOLID WHITE EDGE LINES	0	LF
3	DOUBLE SOLID YELLOW $\bar{\epsilon}$	0	LF
4	SKIP YELLOW CENTER LINES	0	LF
5	POTHOLE REPAIR	0	SY
6	EDGE PATCHING	0	SY

**WTC**  
 ENGINEERS | SURVEYORS  
**West Texas Consultants, Inc.**  
 ENGINEERS PLANNERS SURVEYORS  
 405 S.W. 1st. Street | Andrews, TX 79714 |(432) 523-2181  
 TEXAS REGISTERED ENGINEERING FIRM F-2746  
 TEXAS REGISTERED SURVEYOR FIRM #100792-00

REVISION DESCRIPTION	REVISION	DATE

LOCATIONS OF UNDERGROUND UTILITIES ARE APPROXIMATE AND MAY NOT INCLUDE ALL UNDERGROUND UTILITIES PRESENT. CONTRACTOR SHALL VERIFY THE LOCATIONS OF ALL UTILITY CROSSINGS BEFORE EXCAVATION OF ROADWAY.  
 CONTRACTOR SHALL NOTIFY PROPERTY OWNERS AND RESIDENTS A MINIMUM OF 48 HOURS IN ADVANCE OF CONSTRUCTION ACTIVITIES ON OR IN THE VICINITY OF THEIR PROPERTY.

Before You Dig Anywhere In Texas STOP! CALL 1-800-245-4545  
 TOLL-FREE OSHA RULE 1926.651 REQUIRES PREVIOUS NOTIFICATION TEXAS ONE CALL SYSTEM


MIDLAND COUNTY, TEXAS						
2026 MIDLAND PAVEMENT MAINTENANCE PROJECT ALTERNATIVE 2						
PRECINCT 2						
E CR 105 -1						
DESIGN	DRAWN	DATE	PROJECT NO.	SCALE	REVISION	SHEET #
J.C.T.	I.R.	10/25/25	56750	1" = 100'	0	B2-66.0

PLAT: X:\PROJECTS\ENGINEERING\SURVEYING\TEXAS\MIDLAND\COUNTY ROAD MAINT. PROGRAM\2026\DRAWINGS\97505\_ACOMP\_2026\_GNUBE\_PCT2\_LAYOUT1.PLT, B2-66.E CR 105 -1, 10/25/2025 8:42:37 PM EDGAR.BROS

**S CR 1072 -2**




**S CR 1072 -2**

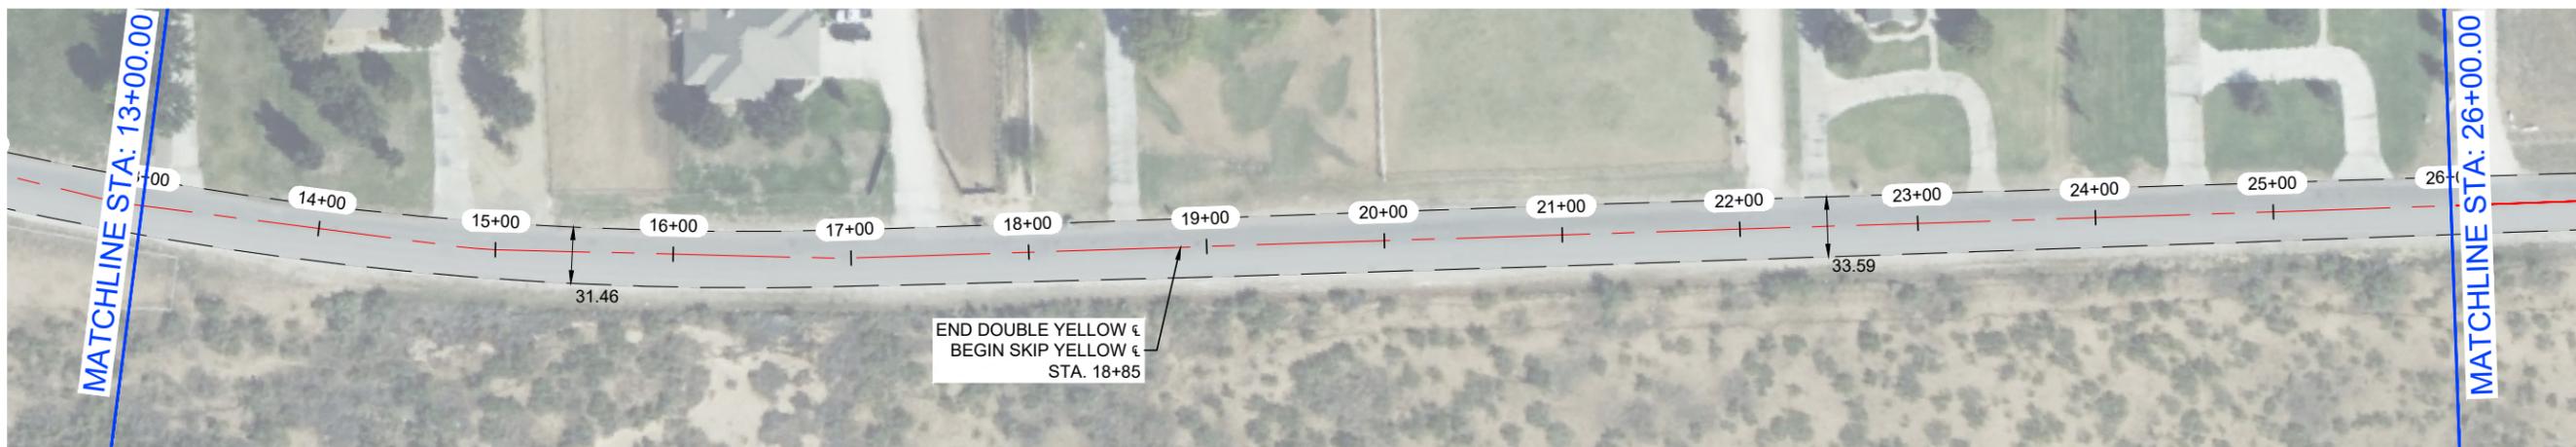


**NOTES:**

- 1.- CONTRACTOR TO AVOID DAMAGING EXISTING DRIVEWAYS MAILBOXES AND OTHER IMPROVEMENTS. LOCATIONS SHOWN ABOVE ARE APPROXIMATE AND CONTRACTOR SHOULD VERIFY LOCATIONS PRIOR TO BIDDING AND CONSTRUCTION.
- 2.- CONTRACTOR SHALL REPAIR ANY DAMAGE DONE TO EXISTING DRIVEWAYS OR OTHER IMPROVEMENTS AT NO COST TO OWNER.
- 3.- VIDEO OF EXISTING SITE CONDITION IS RECOMMENDED PRIOR TO CONSTRUCTION START.
- 4.- SEE SHEET B0-0.3 FOR DETAILS.
- 5.- CONTRACTOR TO PLACE TEMPORARY TABS ALONG EXISTING CENTERLINE AND EDGELINE STRIPING FOR STRIPING.
- 6.- CONTRACTOR TO PROVIDE DAILY QUANTITIES OF ASPHALT AND AGGREGETE TO VERIFY APPLICATION RATE.

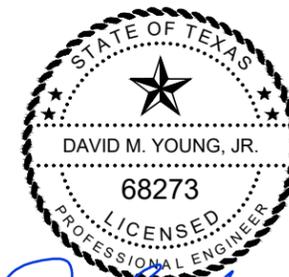

*David M. Young, Jr.*  
 THE SEAL APPEARING ON THIS DOCUMENT WAS AUTHORIZED BY DAVID M. YOUNG, JR., P.E. 68273 ON OCTOBER 29, 2025

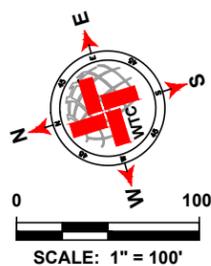

LEGEND	
	EXISTING CENTER LINE
	EXISTING END OF PAVEMENT
	EXISTING CONCRETE
	SEAL COAT AREA
	POTHOLE REPAIR (AS NOTED)
	EDGE PATCHING (AS NOTED)

S CR 1072 -2 QUANTITIES			
ITEM #	ITEM	QTY.	UNIT
1	SINGLE COURSE SEAL COAT (APPROX.)	17 574	SY
2	SOLID WHITE EDGE LINES	10 365	LF
3	DOUBLE SOLID YELLOW &	2 385	LF
4	SKIP YELLOW CENTER LINES	2 759	LF
5	POTHOLE REPAIR	0	SY
6	EDGE PATCHING	0	SY

**WTC**  
**ENGINEERS | SURVEYORS**  
 West Texas Consultants, Inc.  
 ENGINEERS PLANNERS SURVEYORS  
 405 S.W. 1st Street | Andrews, TX 79714 |(432) 523-2181  
 TEXAS REGISTERED ENGINEERING FIRM F-2746  
 TEXAS REGISTERED SURVEYOR FIRM #100792-00

REVISION DESCRIPTION	REVISION	DATE

LOCATIONS OF UNDERGROUND UTILITIES ARE APPROXIMATE AND MAY NOT INCLUDE ALL UNDERGROUND UTILITIES PRESENT. CONTRACTOR SHALL VERIFY THE LOCATIONS OF ALL UTILITY CROSSINGS BEFORE EXCAVATION OF ROADWAY.  
 CONTRACTOR SHALL NOTIFY PROPERTY OWNERS AND RESIDENTS A MINIMUM OF 48 HOURS IN ADVANCE OF CONSTRUCTION ACTIVITIES ON OR IN THE VICINITY OF THEIR PROPERTY.

Before You Dig Anywhere In Texas  
 STOP! CALL 1-800-245-4545  
 TOLL-FREE OSHA RULE 1926.651  
 REQUIRES PREVIOUS NOTIFICATION  
 TEXAS ONE CALL SYSTEM

**MIDLAND COUNTY, TEXAS**

2026 MIDLAND PAVEMENT MAINTENANCE PROJECT  
**ALTERNATIVE 2**  
 PRECINCT 2  
 S CR 1072 -2 (STA: 0+00 - 26+00)


DESIGN	DRAWN	DATE	PROJECT NO.	SCALE	REVISION	SHEET #
J.C.T.	I.R.	10/25/25	56750	1" = 100'	0	B2-67.0

PLAT: K:\PROJECTS\ENGINEERING\SURVEY\2025\MIDLAND\AND COUNTY ROAD MAINT PROGRAM\2026\DRAWINGS\987654321\2025\_10\_29\_2025\_LAYOUT1.PLT, BE: 07/08/25, CR: 1072 -2, 10/29/2025, 4:22 PM, EDGAR RADZ

**S CR 1072 -2**



**S CR 1072 -2**

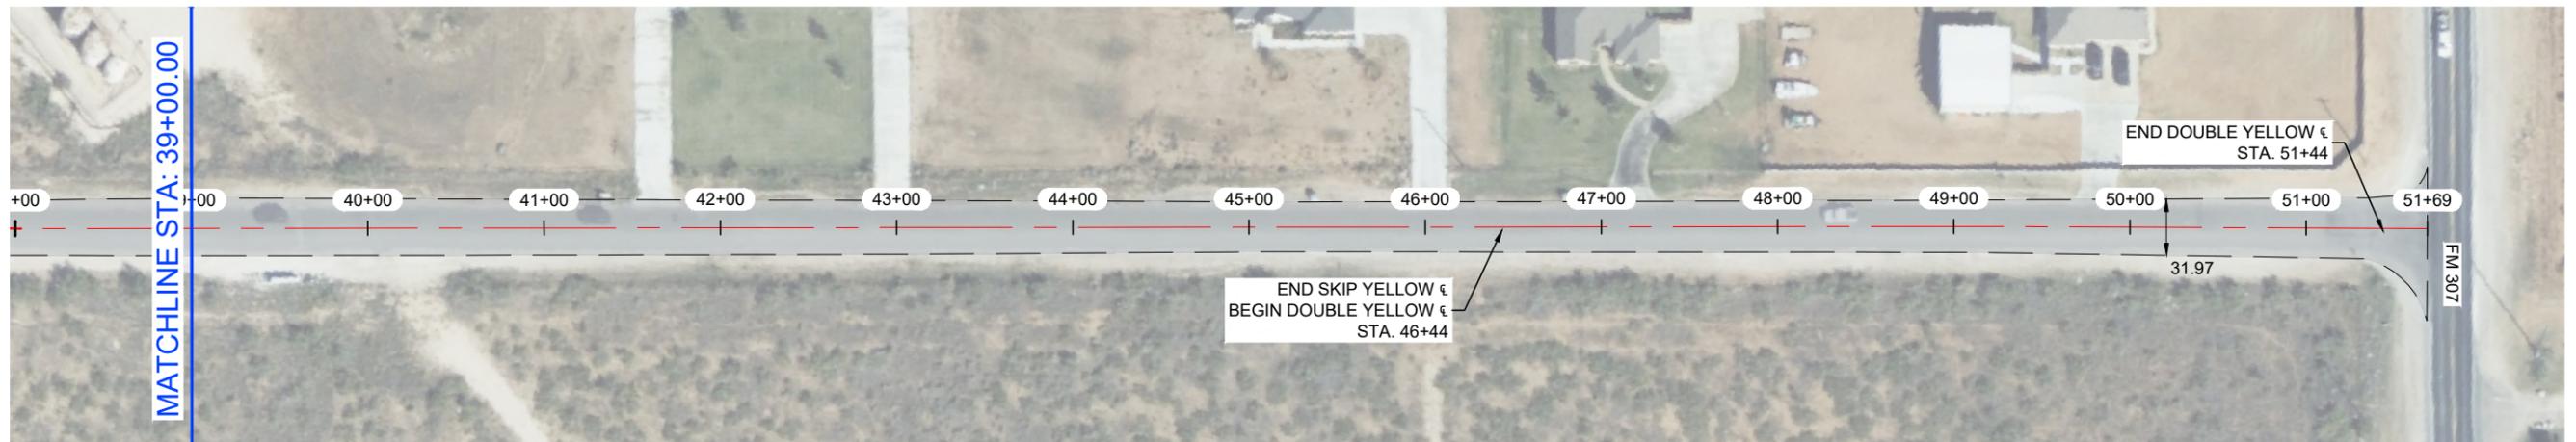


**NOTES:**

- 1.- CONTRACTOR TO AVOID DAMAGING EXISTING DRIVEWAYS MAILBOXES AND OTHER IMPROVEMENTS. LOCATIONS SHOWN ABOVE ARE APPROXIMATE AND CONTRACTOR SHOULD VERIFY LOCATIONS PRIOR TO BIDDING AND CONSTRUCTION.
- 2.- CONTRACTOR SHALL REPAIR ANY DAMAGE DONE TO EXISTING DRIVEWAYS OR OTHER IMPROVEMENTS AT NO COST TO OWNER.
- 3.- VIDEO OF EXISTING SITE CONDITION IS RECOMMENDED PRIOR TO CONSTRUCTION START.
- 4.- SEE SHEET B0-0.3 FOR DETAILS.
- 5.- CONTRACTOR TO PLACE TEMPORARY TABS ALONG EXISTING CENTERLINE AND EDGELINE STRIPING FOR STRIPING.
- 6.- CONTRACTOR TO PROVIDE DAILY QUANTITIES OF ASPHALT AND AGGREGETE TO VERIFY APPLICATION RATE.



THE SEAL APPEARING ON THIS DOCUMENT WAS AUTHORIZED BY DAVID M. YOUNG, JR., P.E. 68273 ON OCTOBER 29, 2025

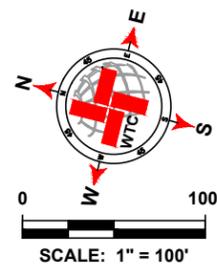

LEGEND	
	EXISTING CENTER LINE
	EXISTING END OF PAVEMENT
	EXISTING CONCRETE
	SEAL COAT AREA
	POTHOLE REPAIR (AS NOTED)
	EDGE PATCHING (AS NOTED)

S CR 1072 -2 QUANTITIES			
ITEM #	ITEM	QTY.	UNIT
1	SINGLE COURSE SEAL COAT (APPROX.)	SEE B2-67.0	SY
2	SOLID WHITE EDGE LINES		LF
3	DOUBLE SOLID YELLOW ¶		LF
4	SKIP YELLOW CENTER LINES		LF
5	POTHOLE REPAIR		SY
6	EDGE PATCHING		SY

**WTC**  
ENGINEERS | SURVEYORS

West Texas Consultants, Inc.  
ENGINEERS PLANNERS SURVEYORS  
405 S.W. 1st Street | Andrews, TX 79714 |(432) 523-2181  
TEXAS REGISTERED ENGINEERING FIRM F-2746  
TEXAS REGISTERED SURVEYOR FIRM #100792-00

REVISION DESCRIPTION	REVISION	DATE

LOCATIONS OF UNDERGROUND UTILITIES ARE APPROXIMATE AND MAY NOT INCLUDE ALL UNDERGROUND UTILITIES PRESENT. CONTRACTOR SHALL VERIFY THE LOCATIONS OF ALL UTILITY CROSSINGS BEFORE EXCAVATION OF ROADWAY.

CONTRACTOR SHALL NOTIFY PROPERTY OWNERS AND RESIDENTS A MINIMUM OF 48 HOURS IN ADVANCE OF CONSTRUCTION ACTIVITIES ON OR IN THE VICINITY OF THEIR PROPERTY.

Before You Dig Anywhere In Texas  
STOP! CALL 1-800-245-4545

TOLL-FREE OSHA RULE 1926.651  
REQUIRES PREVIOUS NOTIFICATION  
TEXAS ONE CALL SYSTEM

**MIDLAND COUNTY, TEXAS**

2026 MIDLAND PAVEMENT MAINTENANCE PROJECT  
**ALTERNATIVE 2**  
PRECINCT 2  
S CR 1072 -2 (STA: 26+00 - 51+69)

DESIGN	DRAWN	DATE	PROJECT NO.	SCALE	REVISION	SHEET #
J.C.T.	I.R.	10/25/25	56750	1" = 100'	0	B2-67.1


PLAT: K:\PROJECTS\ENGINEERING & SURVEY\2024\MIDLAND\2026 MIDLAND AND COUNTY ROAD MAINT. PROGRAM\2026\DRAWINGS\9876543210.DWG DATE: 10/25/2025 10:25 AM USER: DAVID.M.YOUNG

**E CR 101 -1**




**NOTES:**

- 1.- CONTRACTOR TO AVOID DAMAGING EXISTING DRIVEWAYS MAILBOXES AND OTHER IMPROVEMENTS. LOCATIONS SHOWN ABOVE ARE APPROXIMATE AND CONTRACTOR SHOULD VERIFY LOCATIONS PRIOR TO BIDDING AND CONSTRUCTION.
- 2.- CONTRACTOR SHALL REPAIR ANY DAMAGE DONE TO EXISTING DRIVEWAYS OR OTHER IMPROVEMENTS AT NO COST TO OWNER.
- 3.- VIDEO OF EXISTING SITE CONDITION IS RECOMENDED PRIOR TO CONSTRUCTION START.
- 4.- SEE SHEET B0-0.3 FOR DETAILS.
- 5.- CONTRACTOR TO PLACE TEMPORARY TABS ALONG EXISTING CENTERLINE AND EDGELINE STRIPING FOR STRIPING.
- 6.- CONTRACTOR TO PROVIDE DAILY QUANTITIES OF ASPHALT AND AGGREGETE TO VERIFY APPLICATION RATE.

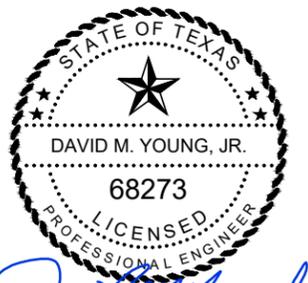

*David M. Young Jr.*  
 THE SEAL APPEARING ON THIS DOCUMENT WAS AUTHORIZED BY DAVID M. YOUNG, JR., P.E. 68273 ON OCTOBER 29, 2025

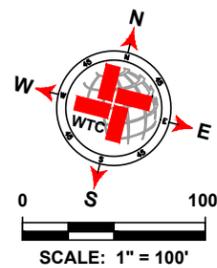

LEGEND	
	EXISTING CENTER LINE
	EXISTING END OF PAVEMENT
	EXISTING CONCRETE
	SEAL COAT AREA
	POTHOLE REPAIR (AS NOTED)
	EDGE PATCHING (AS NOTED)

E CR 101 -1 QUANTITIES			
ITEM #	ITEM	QTY.	UNIT
1	SINGLE COURSE SEAL COAT (APPROX.)	2 023	SY
2	SOLID WHITE EDGE LINES	0	LF
3	DOUBLE SOLID YELLOW CL	0	LF
4	SKIP YELLOW CENTER LINES	0	LF
5	POTHOLE REPAIR	0	SY
6	EDGE PATCHING	0	SY

**WTC**  
 ENGINEERS | SURVEYORS  
**West Texas Consultants, Inc.**  
 ENGINEERS PLANNERS SURVEYORS  
 405 S.W. 1st. Street | Andrews, TX 79714 |(432) 523-2181  
 TEXAS REGISTERED ENGINEERING FIRM F-2746  
 TEXAS REGISTERED SURVEYOR FIRM #100792-00

REVISION DESCRIPTION	REVISION	DATE

LOCATIONS OF UNDERGROUND UTILITIES ARE APPROXIMATE AND MAY NOT INCLUDE ALL UNDERGROUND UTILITIES PRESENT. CONTRACTOR SHALL VERIFY THE LOCATIONS OF ALL UTILITY CROSSINGS BEFORE EXCAVATION OF ROADWAY.  
 CONTRACTOR SHALL NOTIFY PROPERTY OWNERS AND RESIDENTS A MINIMUM OF 48 HOURS IN ADVANCE OF CONSTRUCTION ACTIVITIES ON OR IN THE VICINITY OF THEIR PROPERTY.

Before You Dig Anywhere In Texas  
 STOP! CALL 1-800-245-4545  
 TOLL-FREE OSHA RULE 1926.651  
 REQUIRES PREVIOUS NOTIFICATION  
 TEXAS ONE CALL SYSTEM


MIDLAND COUNTY, TEXAS						
2026 MIDLAND PAVEMENT MAINTENANCE PROJECT ALTERNATIVE 2 PRECINCT 2 E CR 101 -1						
DESIGN	DRAWN	DATE	PROJECT NO.	SCALE	REVISION	SHEET #
J.C.T.	I.R.	10/25/25	56750	1" = 100'	0	B2-68.0

**E CR 101 -2**




**NOTES:**

- 1.- CONTRACTOR TO AVOID DAMAGING EXISTING DRIVEWAYS MAILBOXES AND OTHER IMPROVEMENTS. LOCATIONS SHOWN ABOVE ARE APPROXIMATE AND CONTRACTOR SHOULD VERIFY LOCATIONS PRIOR TO BIDDING AND CONSTRUCTION.
- 2.- CONTRACTOR SHALL REPAIR ANY DAMAGE DONE TO EXISTING DRIVEWAYS OR OTHER IMPROVEMENTS AT NO COST TO OWNER.
- 3.- VIDEO OF EXISTING SITE CONDITION IS RECOMENDED PRIOR TO CONSTRUCTION START.
- 4.- SEE SHEET B0-0.3 FOR DETAILS.
- 5.- CONTRACTOR TO PLACE TEMPORARY TABS ALONG EXISTING CENTERLINE AND EDGELINE STRIPING FOR STRIPING.
- 6.- CONTRACTOR TO PROVIDE DAILY QUANTITIES OF ASPHALT AND AGGREGETE TO VERIFY APPLICATION RATE.

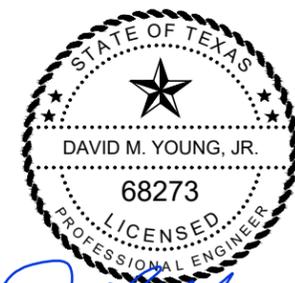

*David M. Young Jr.*  
 THE SEAL APPEARING ON THIS DOCUMENT WAS AUTHORIZED BY DAVID M. YOUNG, JR., P.E. 68273 ON OCTOBER 29, 2025

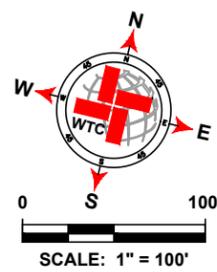

LEGEND	
	EXISTING CENTER LINE
	EXISTING END OF PAVEMENT
	EXISTING CONCRETE
	SEAL COAT AREA
	POTHOLE REPAIR (AS NOTED)
	EDGE PATCHING (AS NOTED)

E CR 101 -2 QUANTITIES			
ITEM #	ITEM	QTY.	UNIT
1	SINGLE COURSE SEAL COAT (APPROX.)	1 934	SY
2	SOLID WHITE EDGE LINES	0	LF
3	DOUBLE SOLID YELLOW CL	0	LF
4	SKIP YELLOW CENTER LINES	0	LF
5	POTHOLE REPAIR	0	SY
6	EDGE PATCHING	0	SY

**WTC**  
 ENGINEERS | SURVEYORS  
**West Texas Consultants, Inc.**  
 ENGINEERS PLANNERS SURVEYORS  
 405 S.W. 1st. Street | Andrews, TX 79714 |(432) 523-2181  
 TEXAS REGISTERED ENGINEERING FIRM F-2746  
 TEXAS REGISTERED SURVEYOR FIRM #100792-00

REVISION DESCRIPTION	REVISION	DATE


LOCATIONS OF UNDERGROUND UTILITIES ARE APPROXIMATE AND MAY NOT INCLUDE ALL UNDERGROUND UTILITIES PRESENT. CONTRACTOR SHALL VERIFY THE LOCATIONS OF ALL UTILITY CROSSINGS BEFORE EXCAVATION OF ROADWAY.  
 CONTRACTOR SHALL NOTIFY PROPERTY OWNERS AND RESIDENTS A MINIMUM OF 48 HOURS IN ADVANCE OF CONSTRUCTION ACTIVITIES ON OR IN THE VICINITY OF THEIR PROPERTY.

Before You Dig Anywhere In Texas  
 STOP! CALL 1-800-245-4545  
 TOLL-FREE OSHA RULE 1926.651  
 REQUIRES PREVIOUS NOTIFICATION  
 TEXAS ONE CALL SYSTEM

MIDLAND COUNTY, TEXAS						
2026 MIDLAND PAVEMENT MAINTENANCE PROJECT ALTERNATIVE 2 PRECINCT 2 E CR 101 -2						
DESIGN	DRAWN	DATE	PROJECT NO.	SCALE	REVISION	SHEET #
J.C.T.	I.R.	10/25/25	56750	1" = 100'	0	B2-69.0


PLAT: X:\PROJECTS\ENGINEERING & SURVEYING\2025\MIDLAND\2026 MIDLAND COUNTY ROAD MAINT. PROGRAM\2026DRAWINGS\97505\_ACOMP\_2026\_0208\_0208\_LAYOUT1.PLT; B2-69.0.E CR 101 -2; 10/25/2025 8:42:33 PM; EDGAR.BRCS

**S CR 1066 -3**

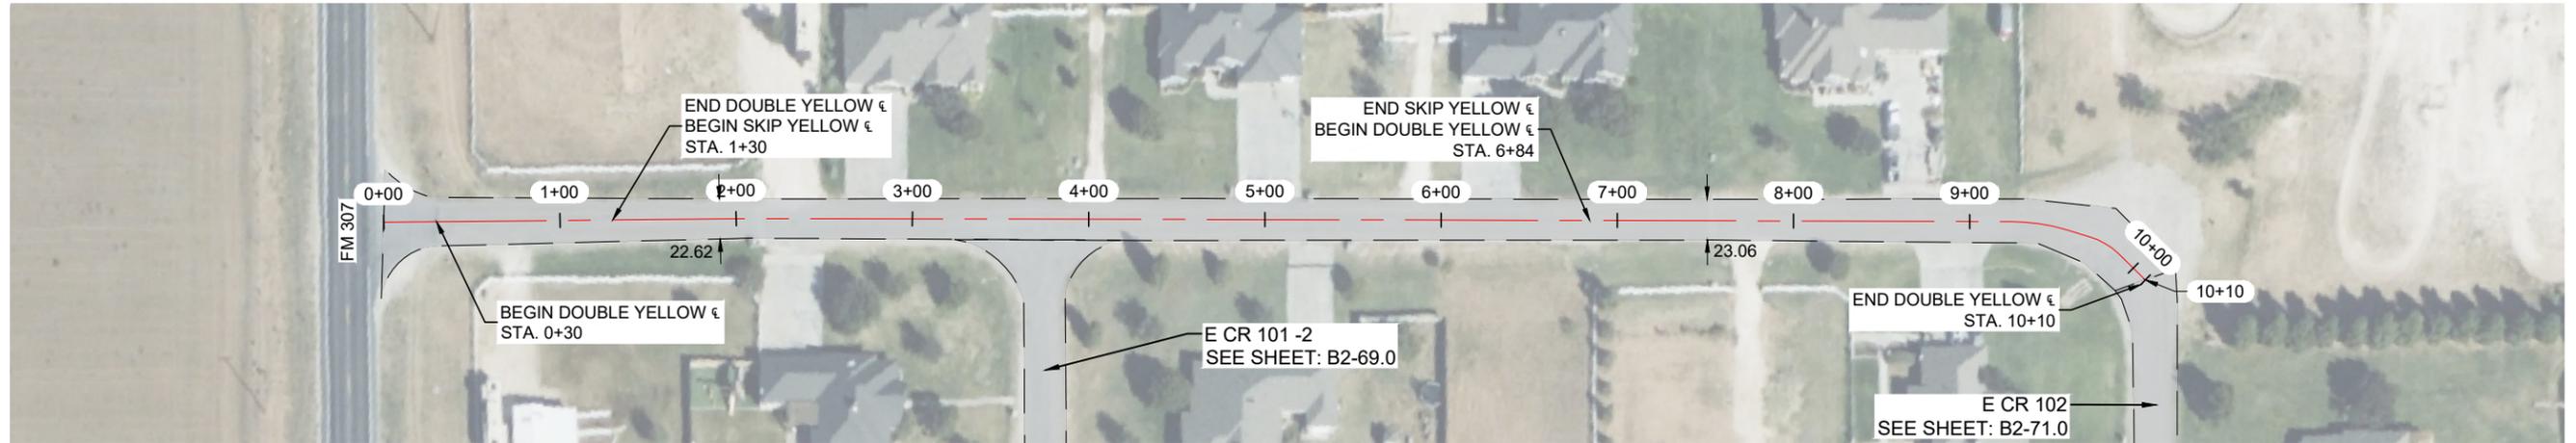


**NOTES:**

- 1.- CONTRACTOR TO AVOID DAMAGING EXISTING DRIVEWAYS MAILBOXES AND OTHER IMPROVEMENTS. LOCATIONS SHOWN ABOVE ARE APPROXIMATE AND CONTRACTOR SHOULD VERIFY LOCATIONS PRIOR TO BIDDING AND CONSTRUCTION.
- 2.- CONTRACTOR SHALL REPAIR ANY DAMAGE DONE TO EXISTING DRIVEWAYS OR OTHER IMPROVEMENTS AT NO COST TO OWNER.
- 3.- VIDEO OF EXISTING SITE CONDITION IS RECOMENDED PRIOR TO CONSTRUCTION START.
- 4.- SEE SHEET B0-0.3 FOR DETAILS.
- 5.- CONTRACTOR TO PLACE TEMPORARY TABS ALONG EXISTING CENTERLINE AND EDGELINE STRIPING FOR STRIPING.
- 6.- CONTRACTOR TO PROVIDE DAILY QUANTITIES OF ASPHALT AND AGGREGETE TO VERIFY APPLICATION RATE.

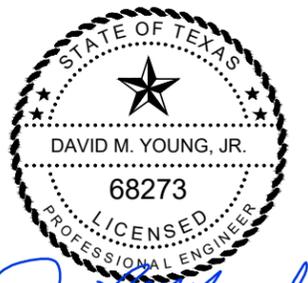

*David M. Young, Jr.*  
 THE SEAL APPEARING ON THIS DOCUMENT WAS AUTHORIZED BY DAVID M. YOUNG, JR., P.E. 68273 ON OCTOBER 29, 2025

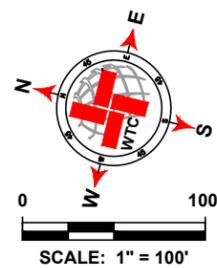

LEGEND	
	EXISTING CENTER LINE
	EXISTING END OF PAVEMENT
	EXISTING CONCRETE
	SEAL COAT AREA
	POTHOLE REPAIR (AS NOTED)
	EDGE PATCHING (AS NOTED)

S CR 1066 -3 QUANTITIES				
ITEM #	ITEM	QTY.	UNIT	
1	SINGLE COURSE SEAL COAT (APPROX.)	2 774	SY	
2	SOLID WHITE EDGE LINES	0	LF	
3	DOUBLE SOLID YELLOW ¶	426	LF	
4	SKIP YELLOW CENTER LINES	554	LF	
5	POTHOLE REPAIR	0	SY	
6	EDGE PATCHING	0	SY	

**WTC**  
 ENGINEERS | SURVEYORS  
**West Texas Consultants, Inc.**  
 ENGINEERS PLANNERS SURVEYORS  
 405 S.W. 1st. Street | Andrews, TX 79714 |(432) 523-2181  
 TEXAS REGISTERED ENGINEERING FIRM F-2746  
 TEXAS REGISTERED SURVEYOR FIRM #100792-00

REVISION DESCRIPTION	REVISION	DATE

LOCATIONS OF UNDERGROUND UTILITIES ARE APPROXIMATE AND MAY NOT INCLUDE ALL UNDERGROUND UTILITIES PRESENT. CONTRACTOR SHALL VERIFY THE LOCATIONS OF ALL UTILITY CROSSINGS BEFORE EXCAVATION OF ROADWAY.  
 CONTRACTOR SHALL NOTIFY PROPERTY OWNERS AND RESIDENTS A MINIMUM OF 48 HOURS IN ADVANCE OF CONSTRUCTION ACTIVITIES ON OR IN THE VICINITY OF THEIR PROPERTY.

Before You Dig Anywhere In Texas  
 STOP! CALL 1-800-245-4545  
 TOLL-FREE OSHA RULE 1926.651  
 REQUIRES PREVIOUS NOTIFICATION  
 TEXAS ONE CALL SYSTEM

MIDLAND COUNTY, TEXAS						
2026 MIDLAND PAVEMENT MAINTENANCE PROJECT ALTERNATIVE 2						
PRECINCT 2						
S CR 1066 -3						
DESIGN	DRAWN	DATE	PROJECT NO.	SCALE	REVISION	SHEET #
J.C.T.	I.R.	10/25/25	56750	1" = 100'	0	B2-70.0


PLAT: X:\PROJECTS\ENGINEERING\SURVEY\2025\MIDLAND\AND COUNTY ROAD MAINT. PROGRAM\2026\DRAWINGS\B2-70.03 CR 1066 -3 ALTERNATIVE 2 ALTERNATIVE 2 - 10/29/25.DWG

**E CR 102**




**NOTES:**

- 1.- CONTRACTOR TO AVOID DAMAGING EXISTING DRIVEWAYS MAILBOXES AND OTHER IMPROVEMENTS. LOCATIONS SHOWN ABOVE ARE APPROXIMATE AND CONTRACTOR SHOULD VERIFY LOCATIONS PRIOR TO BIDDING AND CONSTRUCTION.
- 2.- CONTRACTOR SHALL REPAIR ANY DAMAGE DONE TO EXISTING DRIVEWAYS OR OTHER IMPROVEMENTS AT NO COST TO OWNER.
- 3.- VIDEO OF EXISTING SITE CONDITION IS RECOMMENDED PRIOR TO CONSTRUCTION START.
- 4.- SEE SHEET B0-0.3 FOR DETAILS.
- 5.- CONTRACTOR TO PLACE TEMPORARY TABS ALONG EXISTING CENTERLINE AND EDGELINE STRIPING FOR STRIPING.
- 6.- CONTRACTOR TO PROVIDE DAILY QUANTITIES OF ASPHALT AND AGGREGETE TO VERIFY APPLICATION RATE.

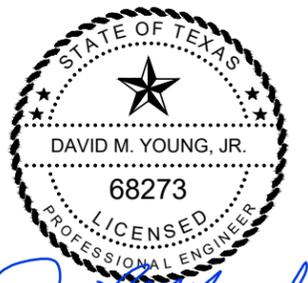

*David M. Young Jr.*  
 THE SEAL APPEARING ON THIS DOCUMENT WAS AUTHORIZED BY DAVID M. YOUNG, JR., P.E. 68273 ON OCTOBER 29, 2025

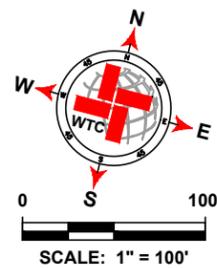

LEGEND	
	EXISTING CENTER LINE
	EXISTING END OF PAVEMENT
	EXISTING CONCRETE
	SEAL COAT AREA
	POTHOLE REPAIR (AS NOTED)
	EDGE PATCHING (AS NOTED)

E CR 102 QUANTITIES			
ITEM #	ITEM	QTY.	UNIT
1	SINGLE COURSE SEAL COAT (APPROX.)	3 556	SY
2	SOLID WHITE EDGE LINES	0	LF
3	DOUBLE SOLID YELLOW ¶	231	LF
4	SKIP YELLOW CENTER LINES	1 075	LF
5	POTHOLE REPAIR	0	SY
6	EDGE PATCHING	0	SY

**WTC**  
 ENGINEERS | SURVEYORS  
**West Texas Consultants, Inc.**  
 ENGINEERS PLANNERS SURVEYORS  
 405 S.W. 1st Street | Andrews, TX 79714 |(432) 523-2181  
 TEXAS REGISTERED ENGINEERING FIRM F-2746  
 TEXAS REGISTERED SURVEYOR FIRM #100792-00

REVISION DESCRIPTION	REVISION	DATE

LOCATIONS OF UNDERGROUND UTILITIES ARE APPROXIMATE AND MAY NOT INCLUDE ALL UNDERGROUND UTILITIES PRESENT. CONTRACTOR SHALL VERIFY THE LOCATIONS OF ALL UTILITY CROSSINGS BEFORE EXCAVATION OF ROADWAY.  
 CONTRACTOR SHALL NOTIFY PROPERTY OWNERS AND RESIDENTS A MINIMUM OF 48 HOURS IN ADVANCE OF CONSTRUCTION ACTIVITIES ON OR IN THE VICINITY OF THEIR PROPERTY.


Before You Dig Anywhere In Texas  
 STOP! CALL 1-800-245-4545  
 TOLL-FREE OSHA RULE 1926.651  
 REQUIRES PREVIOUS NOTIFICATION  
 TEXAS ONE CALL SYSTEM

**MIDLAND COUNTY, TEXAS**


2026 MIDLAND PAVEMENT MAINTENANCE PROJECT  
 ALTERNATIVE 2  
 PRECINCT 2  
 E CR 102

DESIGN	DRAWN	DATE	PROJECT NO.	SCALE	REVISION	SHEET #
J.C.T.	I.R.	10/25/25	56750	1" = 100'	0	B2-71.0

**S CR 1040**

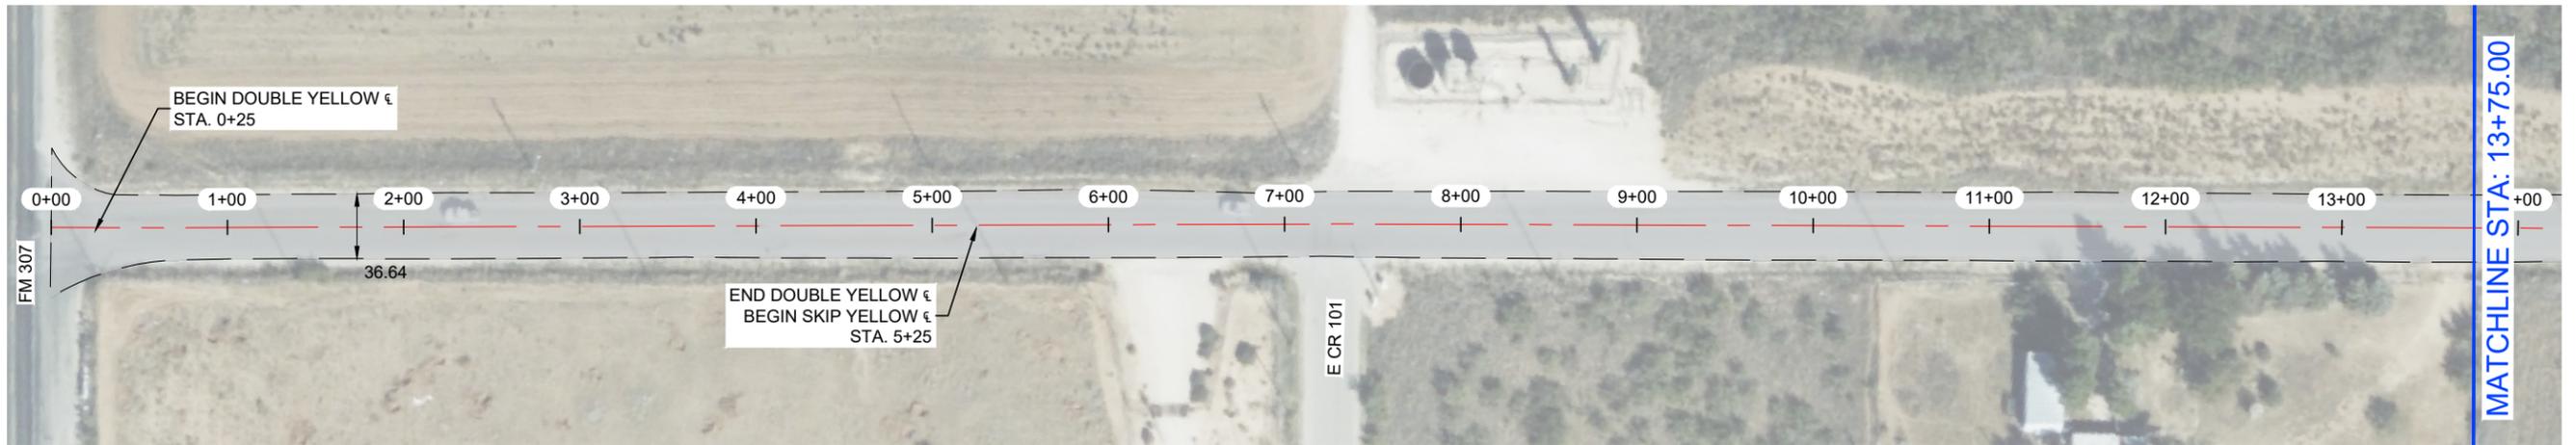


**S CR 1040**

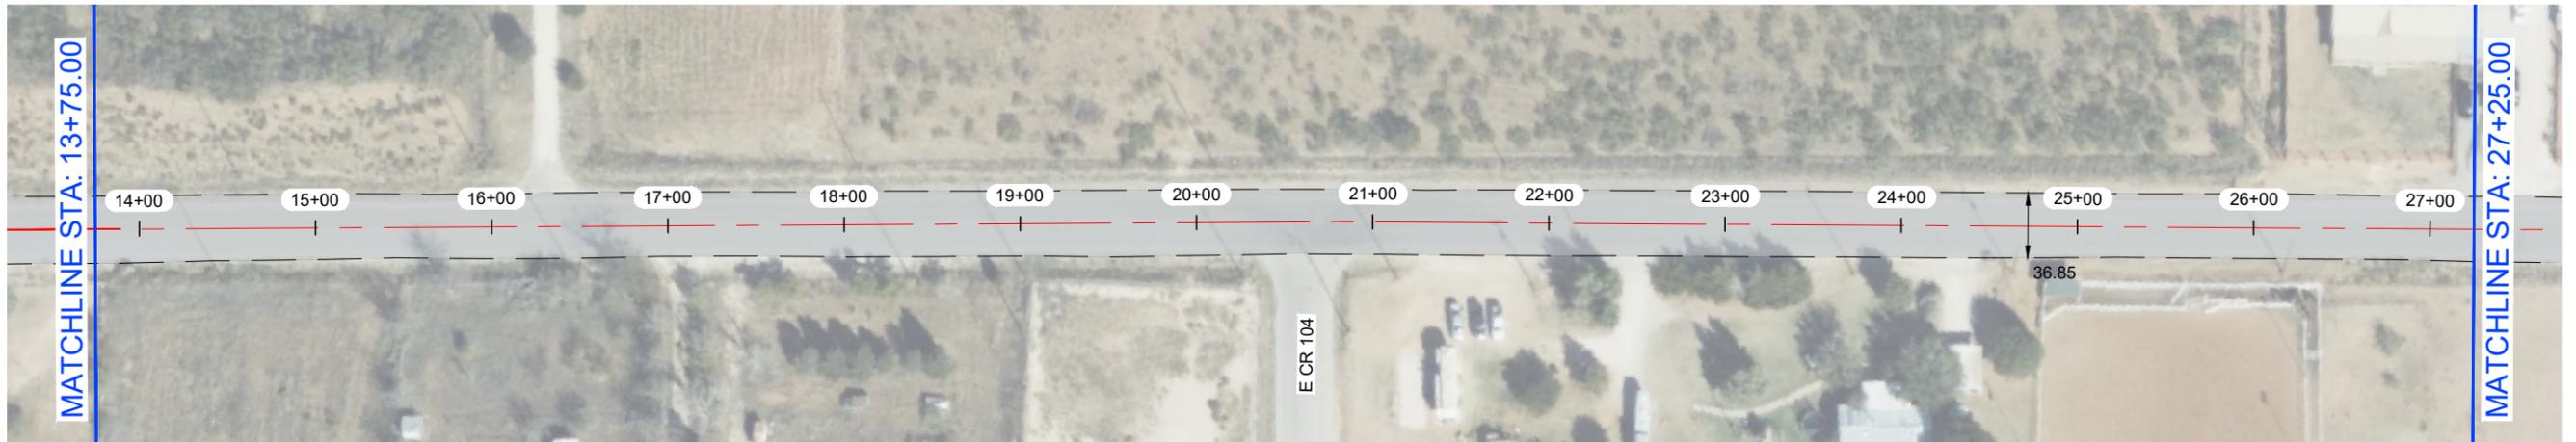


**NOTES:**

- 1.- CONTRACTOR TO AVOID DAMAGING EXISTING DRIVEWAYS MAILBOXES AND OTHER IMPROVEMENTS. LOCATIONS SHOWN ABOVE ARE APPROXIMATE AND CONTRACTOR SHOULD VERIFY LOCATIONS PRIOR TO BIDDING AND CONSTRUCTION.
- 2.- CONTRACTOR SHALL REPAIR ANY DAMAGE DONE TO EXISTING DRIVEWAYS OR OTHER IMPROVEMENTS AT NO COST TO OWNER.
- 3.- VIDEO OF EXISTING SITE CONDITION IS RECOMMENDED PRIOR TO CONSTRUCTION START.
- 4.- SEE SHEET B0-0.3 FOR DETAILS.
- 5.- CONTRACTOR TO PLACE TEMPORARY TABS ALONG EXISTING CENTERLINE AND EDGELINE STRIPING FOR STRIPING.
- 6.- CONTRACTOR TO PROVIDE DAILY QUANTITIES OF ASPHALT AND AGGREGETE TO VERIFY APPLICATION RATE.

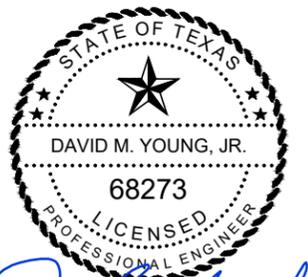

THE SEAL APPEARING ON THIS DOCUMENT WAS AUTHORIZED BY DAVID M. YOUNG, JR., P.E. 68273 ON OCTOBER 29, 2025

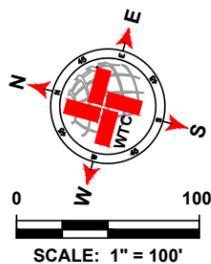

LEGEND	
	EXISTING CENTER LINE
	EXISTING END OF PAVEMENT
	EXISTING CONCRETE
	SEAL COAT AREA
	POTHOLE REPAIR (AS NOTED)
	EDGE PATCHING (AS NOTED)

S CR 1040 QUANTITIES			
ITEM #	ITEM	QTY.	UNIT
1	SINGLE COURSE SEAL COAT (APPROX.)	42 417	SY
2	SOLID WHITE EDGE LINES	21 094	LF
3	DOUBLE SOLID YELLOW &	500	LF
4	SKIP YELLOW CENTER LINES	10 166	LF
5	POTHOLE REPAIR	0.3	SY
6	EDGE PATCHING	25	SY

**WTC**  
ENGINEERS | SURVEYORS

West Texas Consultants, Inc.  
ENGINEERS PLANNERS SURVEYORS  
405 S.W. 1st. Street | Andrews, TX 79714 |(432) 523-2181  
TEXAS REGISTERED ENGINEERING FIRM F-2746  
TEXAS REGISTERED SURVEYOR FIRM #100792-00

REVISION DESCRIPTION	REVISION	DATE

LOCATIONS OF UNDERGROUND UTILITIES ARE APPROXIMATE AND MAY NOT INCLUDE ALL UNDERGROUND UTILITIES PRESENT. CONTRACTOR SHALL VERIFY THE LOCATIONS OF ALL UTILITY CROSSINGS BEFORE EXCAVATION OF ROADWAY.

CONTRACTOR SHALL NOTIFY PROPERTY OWNERS AND RESIDENTS A MINIMUM OF 48 HOURS IN ADVANCE OF CONSTRUCTION ACTIVITIES ON OR IN THE VICINITY OF THEIR PROPERTY.

Before You Dig Anywhere In Texas  
STOP! CALL 1-800-245-4545


TOLL-FREE OSHA RULE 1926.651  
REQUIRES PREVIOUS NOTIFICATION  
TEXAS ONE CALL SYSTEM

**MIDLAND COUNTY, TEXAS**


2026 MIDLAND PAVEMENT MAINTENANCE PROJECT  
**ALTERNATIVE 2**  
PRECINCT 2  
S CR 1040 (STA: 0+00 - 27+25)

DESIGN	DRAWN	DATE	PROJECT NO.	SCALE	REVISION	SHEET #
J.C.T.	I.R.	10/25/25	56750	1" = 100'	0	B2-72.0

**S CR 1040**

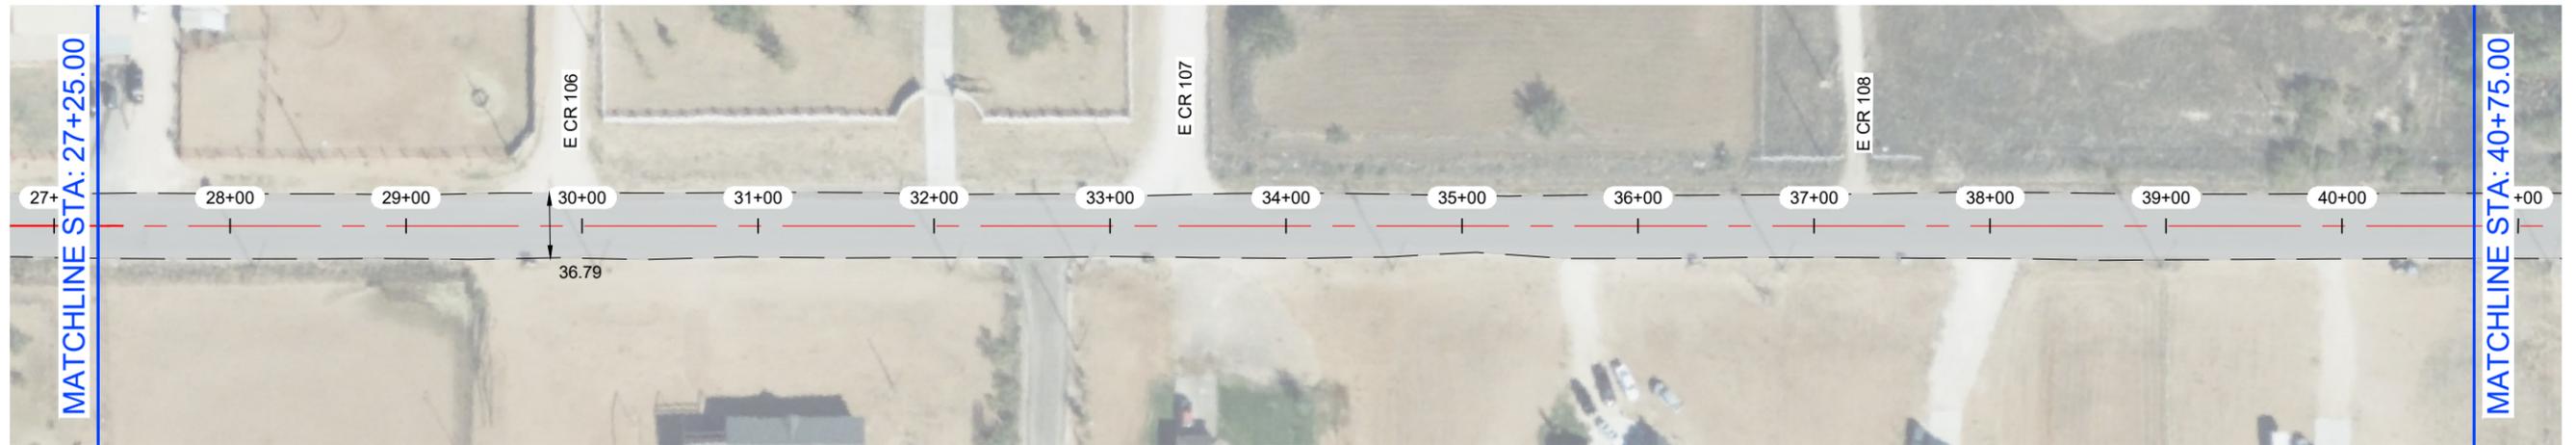


**S CR 1040**

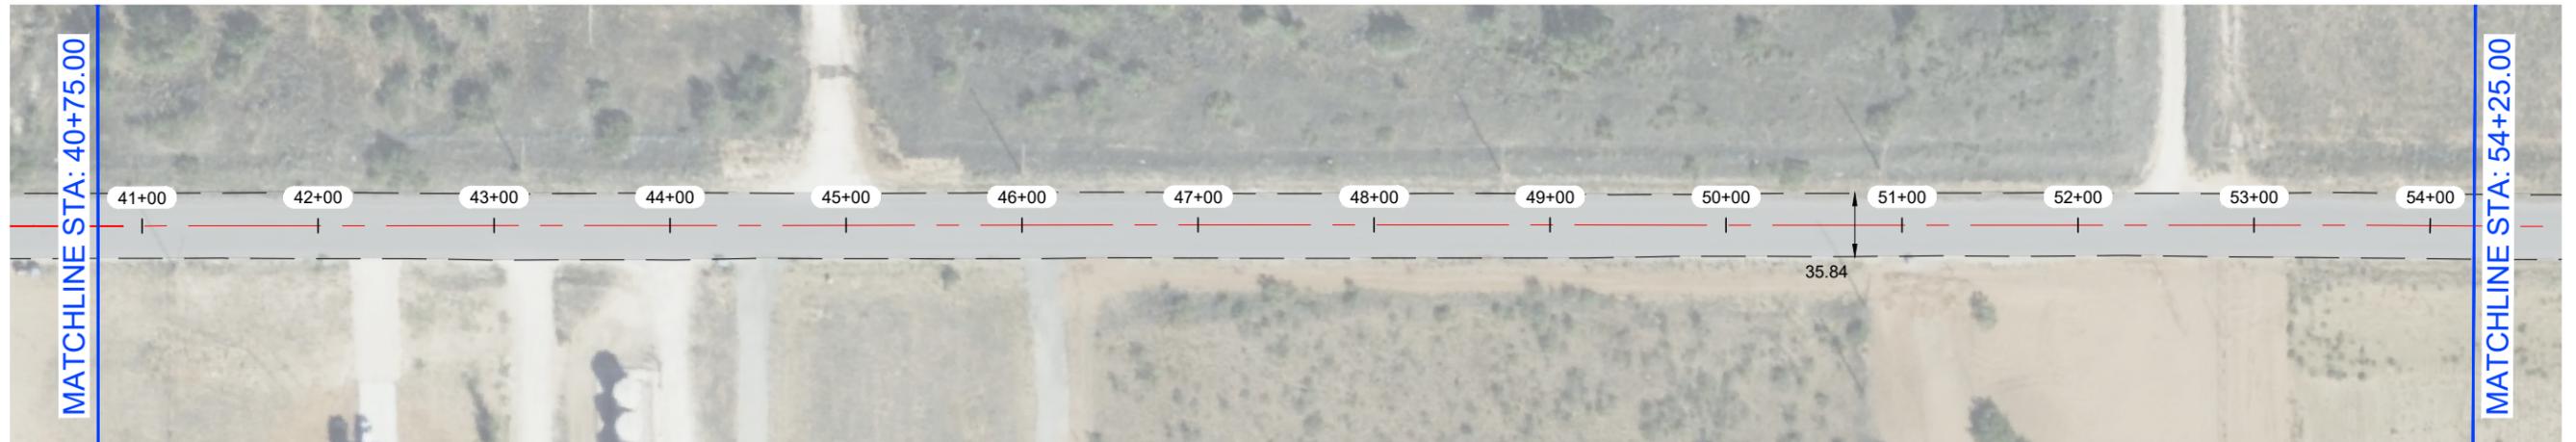


**NOTES:**

- 1.- CONTRACTOR TO AVOID DAMAGING EXISTING DRIVEWAYS MAILBOXES AND OTHER IMPROVEMENTS. LOCATIONS SHOWN ABOVE ARE APPROXIMATE AND CONTRACTOR SHOULD VERIFY LOCATIONS PRIOR TO BIDDING AND CONSTRUCTION.
- 2.- CONTRACTOR SHALL REPAIR ANY DAMAGE DONE TO EXISTING DRIVEWAYS OR OTHER IMPROVEMENTS AT NO COST TO OWNER.
- 3.- VIDEO OF EXISTING SITE CONDITION IS RECOMMENDED PRIOR TO CONSTRUCTION START.
- 4.- SEE SHEET B0-0.3 FOR DETAILS.
- 5.- CONTRACTOR TO PLACE TEMPORARY TABS ALONG EXISTING CENTERLINE AND EDGELINE STRIPING FOR STRIPING.
- 6.- CONTRACTOR TO PROVIDE DAILY QUANTITIES OF ASPHALT AND AGGREGETE TO VERIFY APPLICATION RATE.

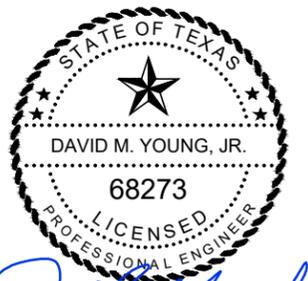

*David M. Young, Jr.*  
 THE SEAL APPEARING ON THIS DOCUMENT WAS AUTHORIZED BY DAVID M. YOUNG, JR., P.E. 68273 ON OCTOBER 29, 2025

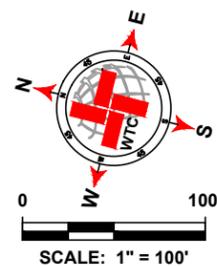

LEGEND	
	EXISTING CENTER LINE
	EXISTING END OF PAVEMENT
	EXISTING CONCRETE
	SEAL COAT AREA
	POTHOLE REPAIR (AS NOTED)
	EDGE PATCHING (AS NOTED)

S CR 1040 QUANTITIES			
ITEM #	ITEM	QTY.	UNIT
1	SINGLE COURSE SEAL COAT (APPROX.)	SEE B2-72.0	SY
2	SOLID WHITE EDGE LINES		LF
3	DOUBLE SOLID YELLOW CL		LF
4	SKIP YELLOW CENTER LINES		LF
5	POTHOLE REPAIR		SY
6	EDGE PATCHING		SY

**WTC**  
**ENGINEERS | SURVEYORS**

West Texas Consultants, Inc.  
 ENGINEERS PLANNERS SURVEYORS  
 405 S.W. 1st. Street | Andrews, TX 79714 |(432) 523-2181  
 TEXAS REGISTERED ENGINEERING FIRM F-2746  
 TEXAS REGISTERED SURVEYOR FIRM #100792-00

REVISION DESCRIPTION	REVISION	DATE

LOCATIONS OF UNDERGROUND UTILITIES ARE APPROXIMATE AND MAY NOT INCLUDE ALL UNDERGROUND UTILITIES PRESENT. CONTRACTOR SHALL VERIFY THE LOCATIONS OF ALL UTILITY CROSSINGS BEFORE EXCAVATION OF ROADWAY.

CONTRACTOR SHALL NOTIFY PROPERTY OWNERS AND RESIDENTS A MINIMUM OF 48 HOURS IN ADVANCE OF CONSTRUCTION ACTIVITIES ON OR IN THE VICINITY OF THEIR PROPERTY.


Before You Dig Anywhere In Texas STOP! CALL 1-800-245-4545  
 TOLL-FREE OSHA RULE 1926.651 REQUIRES PREVIOUS NOTIFICATION TEXAS ONE CALL SYSTEM

**MIDLAND COUNTY, TEXAS**

2026 MIDLAND PAVEMENT MAINTENANCE PROJECT  
**ALTERNATIVE 2**  
 PRECINCT 2  
 S CR 1040 (STA: 27+25 - 54+25)

DESIGN	DRAWN	DATE	PROJECT NO.	SCALE	REVISION	SHEET #
J.C.T.	I.R.	10/25/25	56750	1" = 100'	0	B2-72.1

**S CR 1040**

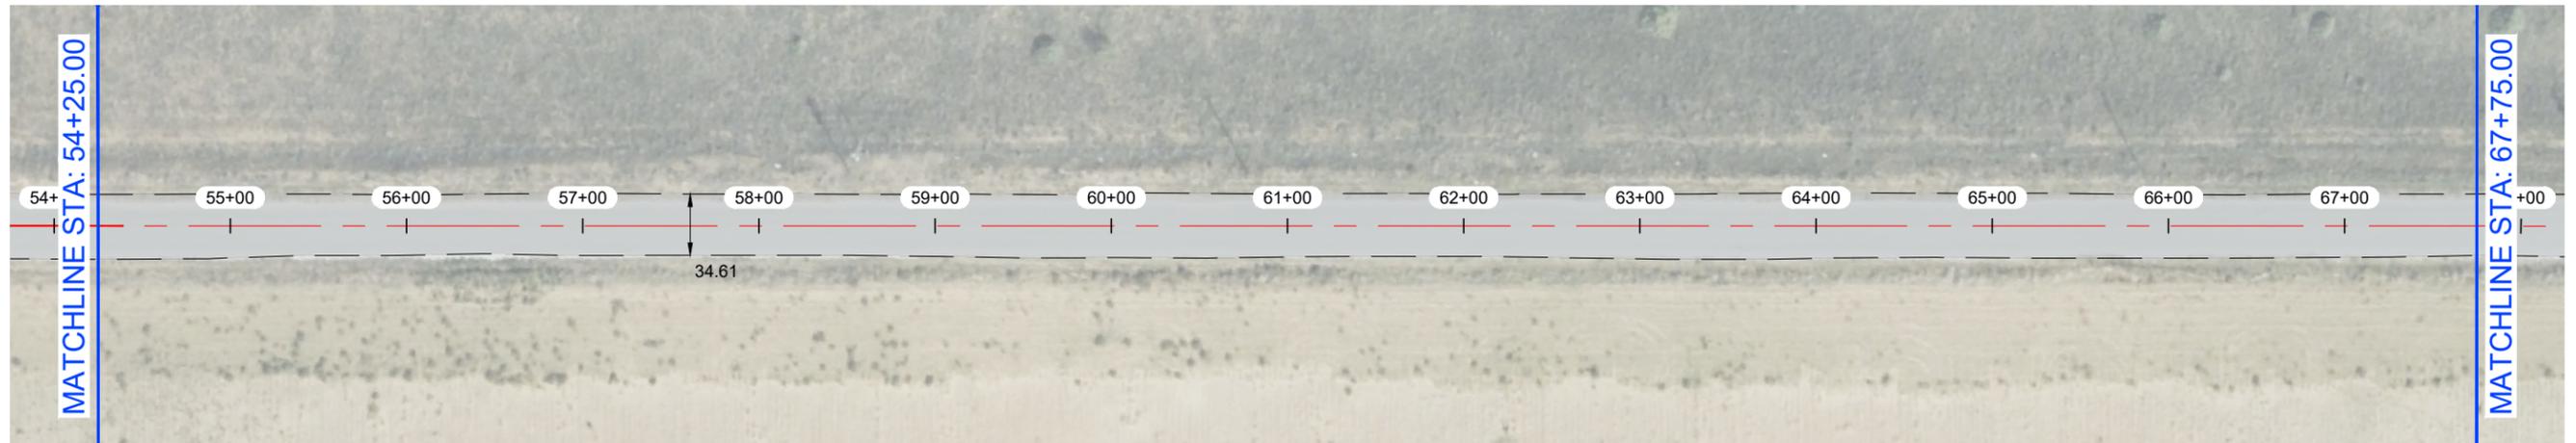


**S CR 1040**




**NOTES:**

- 1.- CONTRACTOR TO AVOID DAMAGING EXISTING DRIVEWAYS MAILBOXES AND OTHER IMPROVEMENTS. LOCATIONS SHOWN ABOVE ARE APPROXIMATE AND CONTRACTOR SHOULD VERIFY LOCATIONS PRIOR TO BIDDING AND CONSTRUCTION.
- 2.- CONTRACTOR SHALL REPAIR ANY DAMAGE DONE TO EXISTING DRIVEWAYS OR OTHER IMPROVEMENTS AT NO COST TO OWNER.
- 3.- VIDEO OF EXISTING SITE CONDITION IS RECOMMENDED PRIOR TO CONSTRUCTION START.
- 4.- SEE SHEET B0-0.3 FOR DETAILS.
- 5.- CONTRACTOR TO PLACE TEMPORARY TABS ALONG EXISTING CENTERLINE AND EDGELINE STRIPING FOR STRIPING.
- 6.- CONTRACTOR TO PROVIDE DAILY QUANTITIES OF ASPHALT AND AGGREGETE TO VERIFY APPLICATION RATE.

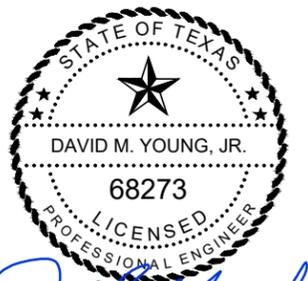

THE SEAL APPEARING ON THIS DOCUMENT WAS AUTHORIZED BY DAVID M. YOUNG, JR., P.E. 68273 ON OCTOBER 29, 2025

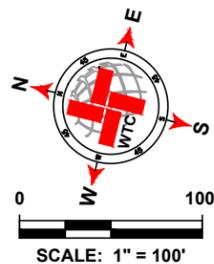

LEGEND	
	EXISTING CENTER LINE
	EXISTING END OF PAVEMENT
	EXISTING CONCRETE
	SEAL COAT AREA
	POTHOLE REPAIR (AS NOTED)
	EDGE PATCHING (AS NOTED)

S CR 1040 QUANTITIES			
ITEM #	ITEM	QTY.	UNIT
1	SINGLE COURSE SEAL COAT (APPROX.)	SEE B2-72.0	SY
2	SOLID WHITE EDGE LINES		LF
3	DOUBLE SOLID YELLOW CL		LF
4	SKIP YELLOW CENTER LINES		LF
5	POTHOLE REPAIR		SY
6	EDGE PATCHING		SY

**WTC**  
ENGINEERS | SURVEYORS

West Texas Consultants, Inc.  
ENGINEERS PLANNERS SURVEYORS  
405 S.W. 1st. Street | Andrews, TX 79714 |(432) 523-2181  
TEXAS REGISTERED ENGINEERING FIRM F-2746  
TEXAS REGISTERED SURVEYOR FIRM #100792-00

REVISION DESCRIPTION	REVISION	DATE

LOCATIONS OF UNDERGROUND UTILITIES ARE APPROXIMATE AND MAY NOT INCLUDE ALL UNDERGROUND UTILITIES PRESENT. CONTRACTOR SHALL VERIFY THE LOCATIONS OF ALL UTILITY CROSSINGS BEFORE EXCAVATION OF ROADWAY.

CONTRACTOR SHALL NOTIFY PROPERTY OWNERS AND RESIDENTS A MINIMUM OF 48 HOURS IN ADVANCE OF CONSTRUCTION ACTIVITIES ON OR IN THE VICINITY OF THEIR PROPERTY.

Before You Dig Anywhere In Texas  
STOP! CALL 1-800-245-4545

TOLL-FREE OSHA RULE 1926.651  
REQUIRES PREVIOUS NOTIFICATION  
TEXAS ONE CALL SYSTEM

**MIDLAND COUNTY, TEXAS**


2026 MIDLAND PAVEMENT MAINTENANCE PROJECT  
**ALTERNATIVE 2**  
PRECINCT 2  
S CR 1040 (STA: 54+25 - 81+25)

DESIGN	DRAWN	DATE	PROJECT NO.	SCALE	REVISION	SHEET #
J.C.T.	I.R.	10/25/25	56750	1" = 100'	0	B2-72.2

**S CR 1040**




**S CR 1040**

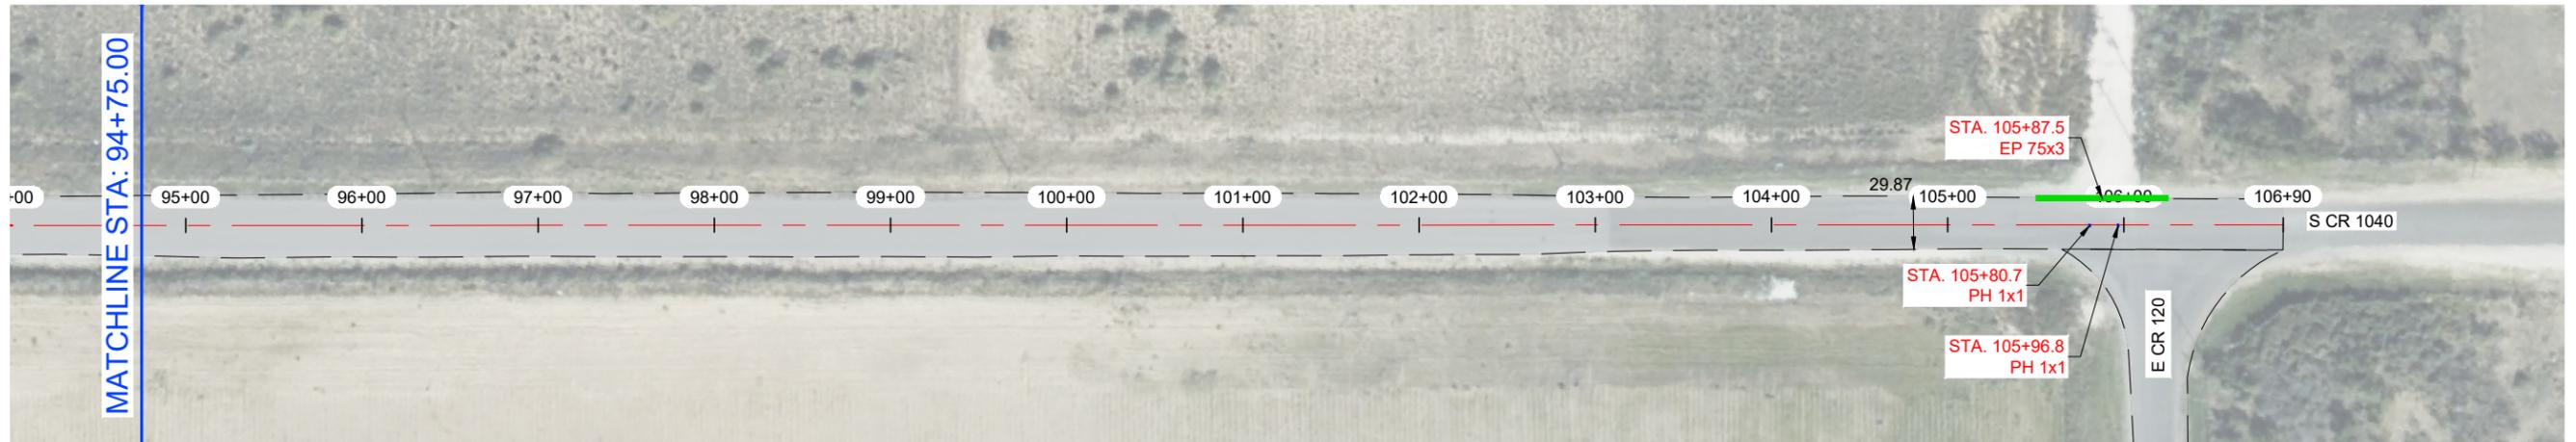


**NOTES:**

- 1.- CONTRACTOR TO AVOID DAMAGING EXISTING DRIVEWAYS MAILBOXES AND OTHER IMPROVEMENTS. LOCATIONS SHOWN ABOVE ARE APPROXIMATE AND CONTRACTOR SHOULD VERIFY LOCATIONS PRIOR TO BIDDING AND CONSTRUCTION.
- 2.- CONTRACTOR SHALL REPAIR ANY DAMAGE DONE TO EXISTING DRIVEWAYS OR OTHER IMPROVEMENTS AT NO COST TO OWNER.
- 3.- VIDEO OF EXISTING SITE CONDITION IS RECOMMENDED PRIOR TO CONSTRUCTION START.
- 4.- SEE SHEET B0-0.3 FOR DETAILS.
- 5.- CONTRACTOR TO PLACE TEMPORARY TABS ALONG EXISTING CENTERLINE AND EDGELINE STRIPING FOR STRIPING.
- 6.- CONTRACTOR TO PROVIDE DAILY QUANTITIES OF ASPHALT AND AGGREGETE TO VERIFY APPLICATION RATE.

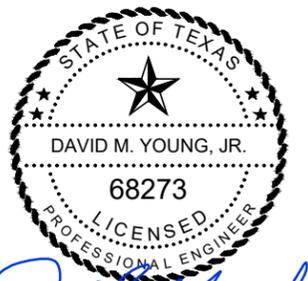

THE SEAL APPEARING ON THIS DOCUMENT WAS AUTHORIZED BY DAVID M. YOUNG, JR., P.E. 68273 ON OCTOBER 29, 2025

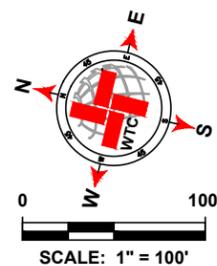

LEGEND	
	EXISTING CENTER LINE
	EXISTING END OF PAVEMENT
	EXISTING CONCRETE
	SEAL COAT AREA
	POTHOLE REPAIR (AS NOTED)
	EDGE PATCHING (AS NOTED)

S CR 1040 QUANTITIES			
ITEM #	ITEM	QTY.	UNIT
1	SINGLE COURSE SEAL COAT (APPROX.)	SEE B2-72.0	SY
2	SOLID WHITE EDGE LINES		LF
3	DOUBLE SOLID YELLOW CL		LF
4	SKIP YELLOW CENTER LINES		LF
5	POTHOLE REPAIR		SY
6	EDGE PATCHING		SY

**WTC**  
ENGINEERS | SURVEYORS

West Texas Consultants, Inc.  
ENGINEERS PLANNERS SURVEYORS  
405 S.W. 1st. Street | Andrews, TX 79714 |(432) 523-2181  
TEXAS REGISTERED ENGINEERING FIRM F-2746  
TEXAS REGISTERED SURVEYOR FIRM #100792-00

REVISION DESCRIPTION	REVISION	DATE

LOCATIONS OF UNDERGROUND UTILITIES ARE APPROXIMATE AND MAY NOT INCLUDE ALL UNDERGROUND UTILITIES PRESENT. CONTRACTOR SHALL VERIFY THE LOCATIONS OF ALL UTILITY CROSSINGS BEFORE EXCAVATION OF ROADWAY.

CONTRACTOR SHALL NOTIFY PROPERTY OWNERS AND RESIDENTS A MINIMUM OF 48 HOURS IN ADVANCE OF CONSTRUCTION ACTIVITIES ON OR IN THE VICINITY OF THEIR PROPERTY.

Before You Dig Anywhere In Texas  
STOPI CALL 1-800-245-4545

TOLL-FREE OSHA RULE 1926.651  
REQUIRES PREVIOUS NOTIFICATION  
TEXAS ONE CALL SYSTEM

MIDLAND COUNTY, TEXAS

2026 MIDLAND PAVEMENT MAINTENANCE PROJECT  
ALTERNATIVE 2  
PRECINCT 2  
S CR 1040 (STA: 81+25 - 106+90)

DESIGN	DRAWN	DATE	PROJECT NO.	SCALE	REVISION	SHEET #
J.C.T.	I.R.	10/25/25	56750	1" = 100'	0	B2-72.3

PLAT. X: PROJECT ENGINEERING & SURVEYING TEXAS (MIDLAND COUNTY ROAD MAIN) PROGRAM 2026 (DRAWING 09705\_A) (PLOT 2025) (GIMSE) (PLOT 2) (LAYOUT) (TAB: B2-72.3) (S: CR 1040) (10/29/2025 4:23 PM) (EDGAR) (X)

**E CR 110**




**E CR 110**




**NOTES:**

- 1.- CONTRACTOR TO AVOID DAMAGING EXISTING DRIVEWAYS MAILBOXES AND OTHER IMPROVEMENTS. LOCATIONS SHOWN ABOVE ARE APPROXIMATE AND CONTRACTOR SHOULD VERIFY LOCATIONS PRIOR TO BIDDING AND CONSTRUCTION.
- 2.- CONTRACTOR SHALL REPAIR ANY DAMAGE DONE TO EXISTING DRIVEWAYS OR OTHER IMPROVEMENTS AT NO COST TO OWNER.
- 3.- VIDEO OF EXISTING SITE CONDITION IS RECOMMENDED PRIOR TO CONSTRUCTION START.
- 4.- SEE SHEET B0-0.3 FOR DETAILS.
- 5.- CONTRACTOR TO PLACE TEMPORARY TABS ALONG EXISTING CENTERLINE AND EDGELINE STRIPING FOR STRIPING.
- 6.- CONTRACTOR TO PROVIDE DAILY QUANTITIES OF ASPHALT AND AGGREGETE TO VERIFY APPLICATION RATE.

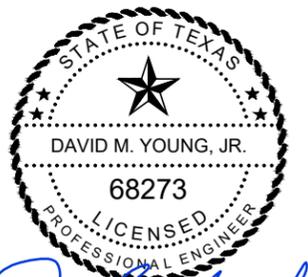

THE SEAL APPEARING ON THIS DOCUMENT WAS AUTHORIZED BY DAVID M. YOUNG, JR., P.E. 68273 ON OCTOBER 29, 2025

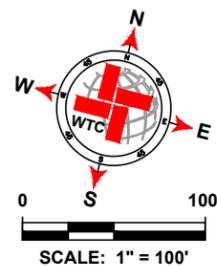

LEGEND	
	EXISTING CENTER LINE
	EXISTING END OF PAVEMENT
	EXISTING CONCRETE
	SEAL COAT AREA
	POTHOLE REPAIR (AS NOTED)
	EDGE PATCHING (AS NOTED)

E CR 110 QUANTITIES			
ITEM #	ITEM	QTY.	UNIT
1	SINGLE COURSE SEAL COAT (APPROX.)	19 429	SY
2	SOLID WHITE EDGE LINES	10 716	LF
3	DOUBLE SOLID YELLOW ¶	583	LF
4	SKIP YELLOW CENTER LINES	4 900	LF
5	POTHOLE REPAIR	0	SY
6	EDGE PATCHING	0	SY

**WTC**  
ENGINEERS | SURVEYORS

West Texas Consultants, Inc.  
ENGINEERS PLANNERS SURVEYORS  
405 S.W. 1st. Street | Andrews, TX 79714 |(432) 523-2181  
TEXAS REGISTERED ENGINEERING FIRM F-2746  
TEXAS REGISTERED SURVEYOR FIRM #100792-00

REVISION DESCRIPTION	REVISION	DATE

LOCATIONS OF UNDERGROUND UTILITIES ARE APPROXIMATE AND MAY NOT INCLUDE ALL UNDERGROUND UTILITIES PRESENT. CONTRACTOR SHALL VERIFY THE LOCATIONS OF ALL UTILITY CROSSINGS BEFORE EXCAVATION OF ROADWAY.

CONTRACTOR SHALL NOTIFY PROPERTY OWNERS AND RESIDENTS A MINIMUM OF 48 HOURS IN ADVANCE OF CONSTRUCTION ACTIVITIES ON OR IN THE VICINITY OF THEIR PROPERTY.

Before You Dig Anywhere In Texas  
STOP! CALL 1-800-245-4545

TOLL-FREE OSHA RULE 1926.651  
REQUIRES PREVIOUS NOTIFICATION  
TEXAS ONE CALL SYSTEM

MIDLAND COUNTY, TEXAS


2026 MIDLAND PAVEMENT MAINTENANCE PROJECT  
ALTERNATIVE 2  
PRECINCT 2  
E CR 110 (STA: 0+00 - 26+35)

DESIGN	DRAWN	DATE	PROJECT NO.	SCALE	REVISION	SHEET #
J.C.T.	I.R.	10/25/25	56750	1" = 100'	0	B2-73.0

**E CR 110**




**E CR 110**

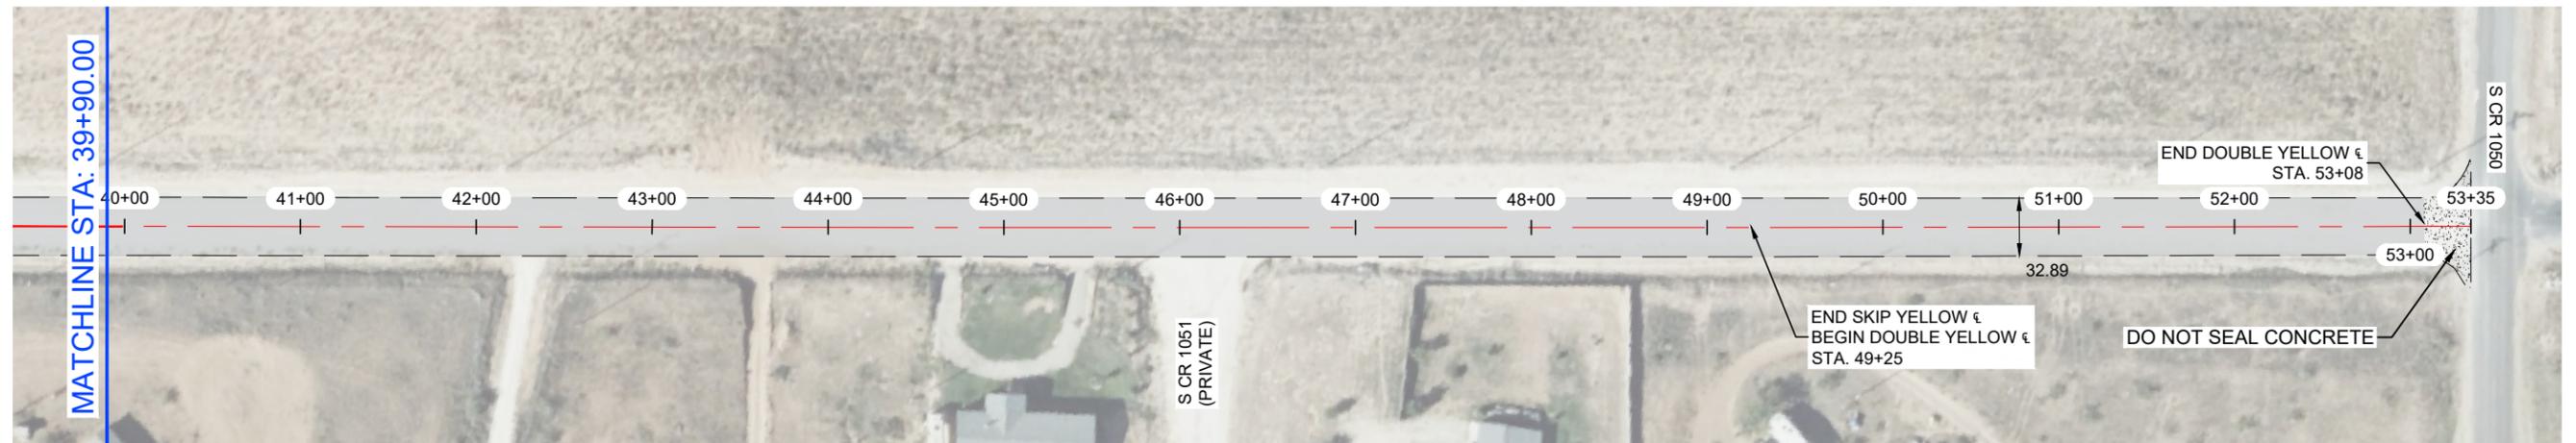


**NOTES:**

- 1.- CONTRACTOR TO AVOID DAMAGING EXISTING DRIVEWAYS MAILBOXES AND OTHER IMPROVEMENTS. LOCATIONS SHOWN ABOVE ARE APPROXIMATE AND CONTRACTOR SHOULD VERIFY LOCATIONS PRIOR TO BIDDING AND CONSTRUCTION.
- 2.- CONTRACTOR SHALL REPAIR ANY DAMAGE DONE TO EXISTING DRIVEWAYS OR OTHER IMPROVEMENTS AT NO COST TO OWNER.
- 3.- VIDEO OF EXISTING SITE CONDITION IS RECOMMENDED PRIOR TO CONSTRUCTION START.
- 4.- SEE SHEET B0-0.3 FOR DETAILS.
- 5.- CONTRACTOR TO PLACE TEMPORARY TABS ALONG EXISTING CENTERLINE AND EDGELINE STRIPING FOR STRIPING.
- 6.- CONTRACTOR TO PROVIDE DAILY QUANTITIES OF ASPHALT AND AGGREGETE TO VERIFY APPLICATION RATE.

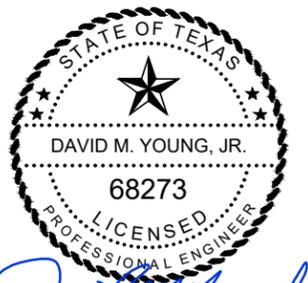

*David M. Young, Jr.*  
 THE SEAL APPEARING ON THIS DOCUMENT WAS AUTHORIZED BY DAVID M. YOUNG, JR., P.E. 68273 ON OCTOBER 29, 2025

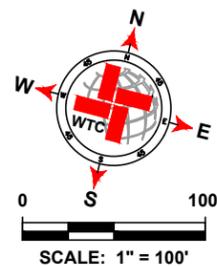

LEGEND	
	EXISTING CENTER LINE
	EXISTING END OF PAVEMENT
	EXISTING CONCRETE
	SEAL COAT AREA
	POTHOLE REPAIR (AS NOTED)
	EDGE PATCHING (AS NOTED)

E CR 110 QUANTITIES			
ITEM #	ITEM	QTY.	UNIT
1	SINGLE COURSE SEAL COAT (APPROX.)	SEE B2-73.0	SY
2	SOLID WHITE EDGE LINES		LF
3	DOUBLE SOLID YELLOW ¶		LF
4	SKIP YELLOW CENTER LINES		LF
5	POTHOLE REPAIR		SY
6	EDGE PATCHING		SY

**WTC**  
 ENGINEERS | SURVEYORS  
**West Texas Consultants, Inc.**  
 ENGINEERS PLANNERS SURVEYORS  
 405 S.W. 1st Street | Andrews, TX 79714 | (432) 523-2181  
 TEXAS REGISTERED ENGINEERING FIRM F-2746  
 TEXAS REGISTERED SURVEYOR FIRM #100792-00

REVISION DESCRIPTION	REVISION	DATE

LOCATIONS OF UNDERGROUND UTILITIES ARE APPROXIMATE AND MAY NOT INCLUDE ALL UNDERGROUND UTILITIES PRESENT. CONTRACTOR SHALL VERIFY THE LOCATIONS OF ALL UTILITY CROSSINGS BEFORE EXCAVATION OF ROADWAY.

CONTRACTOR SHALL NOTIFY PROPERTY OWNERS AND RESIDENTS A MINIMUM OF 48 HOURS IN ADVANCE OF CONSTRUCTION ACTIVITIES ON OR IN THE VICINITY OF THEIR PROPERTY.

Before You Dig Anywhere In Texas  
 STOP! CALL 1-800-245-4545


TOLL-FREE OSHA RULE 1926.651  
 REQUIRES PREVIOUS NOTIFICATION  
 TEXAS ONE CALL SYSTEM

**MIDLAND COUNTY, TEXAS**

2026 MIDLAND PAVEMENT MAINTENANCE PROJECT  
**ALTERNATIVE 2**  
 PRECINCT 2  
 E CR 110 (STA: 26+35 - 52+83)

DESIGN	DRAWN	DATE	PROJECT NO.	SCALE	REVISION	SHEET #
J.C.T.	I.R.	10/25/25	56750	1" = 100'	0	B2-73.1

**S CR 1060**

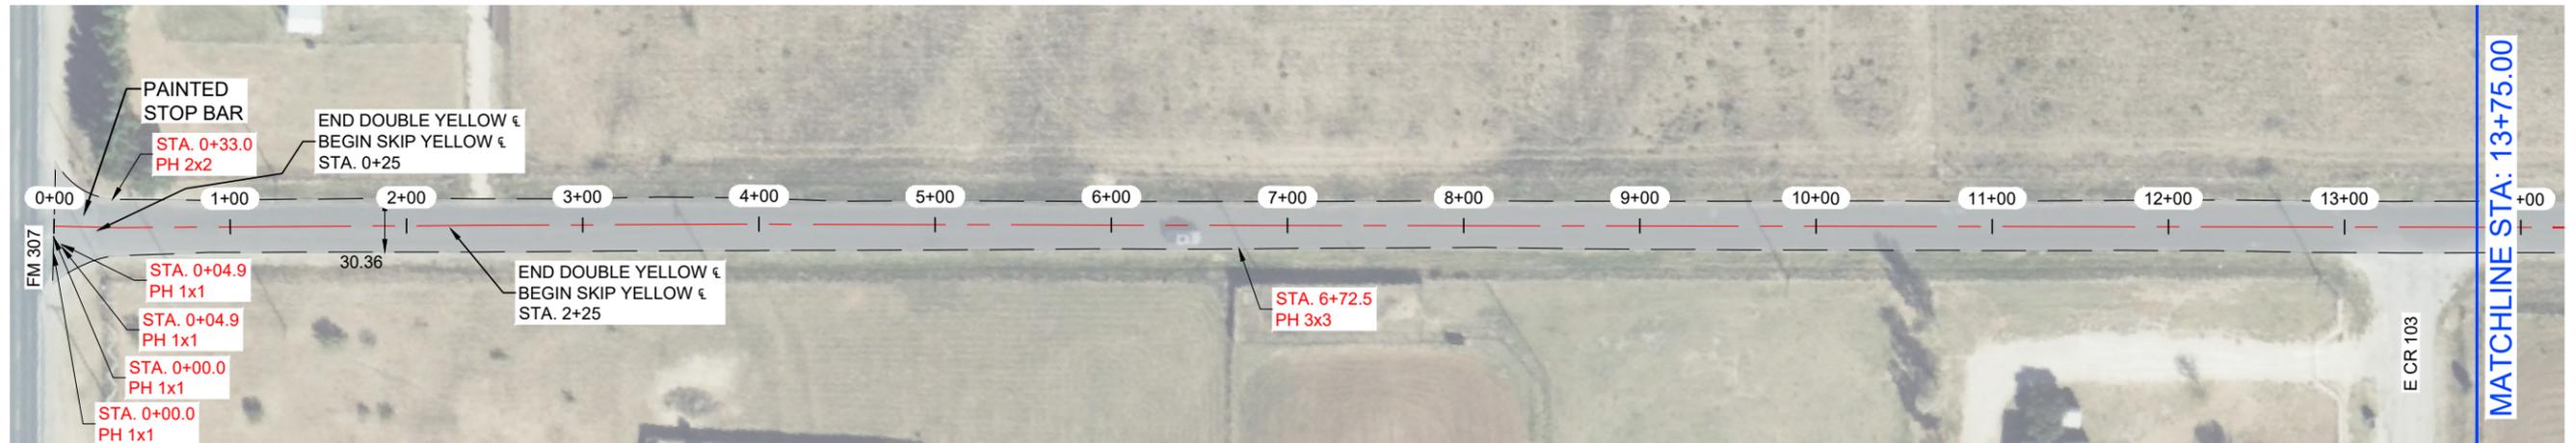


**S CR 1060**




**NOTES:**

- 1.- CONTRACTOR TO AVOID DAMAGING EXISTING DRIVEWAYS MAILBOXES AND OTHER IMPROVEMENTS. LOCATIONS SHOWN ABOVE ARE APPROXIMATE AND CONTRACTOR SHOULD VERIFY LOCATIONS PRIOR TO BIDDING AND CONSTRUCTION.
- 2.- CONTRACTOR SHALL REPAIR ANY DAMAGE DONE TO EXISTING DRIVEWAYS OR OTHER IMPROVEMENTS AT NO COST TO OWNER.
- 3.- VIDEO OF EXISTING SITE CONDITION IS RECOMMENDED PRIOR TO CONSTRUCTION START.
- 4.- SEE SHEET B0-0.3 FOR DETAILS.
- 5.- CONTRACTOR TO PLACE TEMPORARY TABS ALONG EXISTING CENTERLINE AND EDGELINE STRIPING FOR STRIPING.
- 6.- CONTRACTOR TO PROVIDE DAILY QUANTITIES OF ASPHALT AND AGGREGETE TO VERIFY APPLICATION RATE.

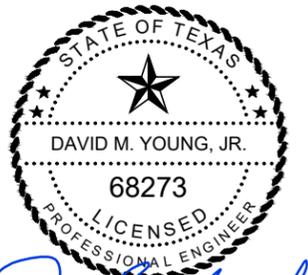

THE SEAL APPEARING ON THIS DOCUMENT WAS AUTHORIZED BY DAVID M. YOUNG, JR., P.E. 68273 ON OCTOBER 29, 2025

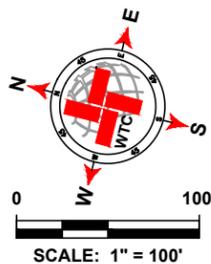

LEGEND	
	EXISTING CENTER LINE
	EXISTING END OF PAVEMENT
	EXISTING CONCRETE
	SEAL COAT AREA
	POTHOLE REPAIR (AS NOTED)
	EDGE PATCHING (AS NOTED)

S CR 1060 QUANTITIES			
ITEM #	ITEM	QTY.	UNIT
1	SINGLE COURSE SEAL COAT (APPROX.)	33 671	SY
2	SOLID WHITE EDGE LINES	20 951	LF
3	DOUBLE SOLID YELLOW ¶	400	LF
4	SKIP YELLOW CENTER LINES	10 162	LF
5	POTHOLE REPAIR	2.5	SY
6	EDGE PATCHING	66.7	SY

**WTC**  
ENGINEERS | SURVEYORS

West Texas Consultants, Inc.  
ENGINEERS PLANNERS SURVEYORS  
405 S.W. 1st. Street | Andrews, TX 79714 |(432) 523-2181  
TEXAS REGISTERED ENGINEERING FIRM F-2746  
TEXAS REGISTERED SURVEYOR FIRM #100792-00

REVISION DESCRIPTION	REVISION	DATE

LOCATIONS OF UNDERGROUND UTILITIES ARE APPROXIMATE AND MAY NOT INCLUDE ALL UNDERGROUND UTILITIES PRESENT. CONTRACTOR SHALL VERIFY THE LOCATIONS OF ALL UTILITY CROSSINGS BEFORE EXCAVATION OF ROADWAY.

CONTRACTOR SHALL NOTIFY PROPERTY OWNERS AND RESIDENTS A MINIMUM OF 48 HOURS IN ADVANCE OF CONSTRUCTION ACTIVITIES ON OR IN THE VICINITY OF THEIR PROPERTY.

Before You Dig Anywhere In Texas  
STOP! CALL 1-800-245-4545

TOLL-FREE OSHA RULE 1926.651  
REQUIRES PREVIOUS NOTIFICATION  
TEXAS ONE CALL SYSTEM

**MIDLAND COUNTY, TEXAS**

2026 MIDLAND PAVEMENT MAINTENANCE PROJECT  
**ALTERNATIVE 2**  
PRECINCT 2  
S CR 1060 (STA: 0+00 - 27+25)

DESIGN	DRAWN	DATE	PROJECT NO.	SCALE	REVISION	SHEET #
J.C.T.	I.R.	10/25/25	56750	1" = 100'	0	B2-74.0

PLAT: K:\PROJECTS\ENGINEERING & SURVEYING\2025\2025 MIDLAND COUNTY ROAD MAINT. PROGRAM\2025\DRAWINGS\90750\_ACOMP\_2025\_0208\_0208\_LAYOUT1.PLT, BS: 74.0, CS: 100, 10/29/2025, 4:24 PM, EDGAR.BOK

**S CR 1060**




**S CR 1060**




**NOTES:**

- 1.- CONTRACTOR TO AVOID DAMAGING EXISTING DRIVEWAYS MAILBOXES AND OTHER IMPROVEMENTS. LOCATIONS SHOWN ABOVE ARE APPROXIMATE AND CONTRACTOR SHOULD VERIFY LOCATIONS PRIOR TO BIDDING AND CONSTRUCTION.
- 2.- CONTRACTOR SHALL REPAIR ANY DAMAGE DONE TO EXISTING DRIVEWAYS OR OTHER IMPROVEMENTS AT NO COST TO OWNER.
- 3.- VIDEO OF EXISTING SITE CONDITION IS RECOMMENDED PRIOR TO CONSTRUCTION START.
- 4.- SEE SHEET B0-0.3 FOR DETAILS.
- 5.- CONTRACTOR TO PLACE TEMPORARY TABS ALONG EXISTING CENTERLINE AND EDGELINE STRIPING FOR STRIPING.
- 6.- CONTRACTOR TO PROVIDE DAILY QUANTITIES OF ASPHALT AND AGGREGETE TO VERIFY APPLICATION RATE.

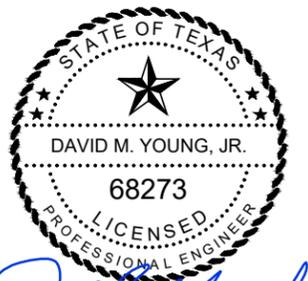

*David M. Young, Jr.*  
 THE SEAL APPEARING ON THIS DOCUMENT WAS AUTHORIZED BY DAVID M. YOUNG, JR., P.E. 68273 ON OCTOBER 29, 2025

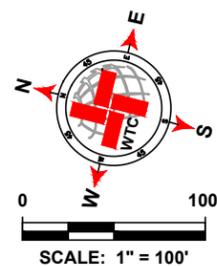

LEGEND	
	EXISTING CENTER LINE
	EXISTING END OF PAVEMENT
	EXISTING CONCRETE
	SEAL COAT AREA
	POTHOLE REPAIR (AS NOTED)
	EDGE PATCHING (AS NOTED)

S CR 1060 QUANTITIES			
ITEM #	ITEM	QTY.	UNIT
1	SINGLE COURSE SEAL COAT (APPROX.)	SEE B2-74.0	SY
2	SOLID WHITE EDGE LINES		LF
3	DOUBLE SOLID YELLOW CL		LF
4	SKIP YELLOW CENTER LINES		LF
5	POTHOLE REPAIR		SY
6	EDGE PATCHING		SY

**WTC**  
 ENGINEERS | SURVEYORS

West Texas Consultants, Inc.  
 ENGINEERS PLANNERS SURVEYORS  
 405 S.W. 1st. Street | Andrews, TX 79714 |(432) 523-2181  
 TEXAS REGISTERED ENGINEERING FIRM F-2746  
 TEXAS REGISTERED SURVEYOR FIRM #100792-00

REVISION DESCRIPTION	REVISION	DATE

LOCATIONS OF UNDERGROUND UTILITIES ARE APPROXIMATE AND MAY NOT INCLUDE ALL UNDERGROUND UTILITIES PRESENT. CONTRACTOR SHALL VERIFY THE LOCATIONS OF ALL UTILITY CROSSINGS BEFORE EXCAVATION OF ROADWAY.

CONTRACTOR SHALL NOTIFY PROPERTY OWNERS AND RESIDENTS A MINIMUM OF 48 HOURS IN ADVANCE OF CONSTRUCTION ACTIVITIES ON OR IN THE VICINITY OF THEIR PROPERTY.

Before You Dig Anywhere In Texas  
 STOP! CALL 1-800-245-4545

TOLL-FREE OSHA RULE 1926.651  
 REQUIRES PREVIOUS NOTIFICATION  
 TEXAS ONE CALL SYSTEM

**MIDLAND COUNTY, TEXAS**


2026 MIDLAND PAVEMENT MAINTENANCE PROJECT  
 ALTERNATIVE 2  
 PRECINCT 2  
 S CR 1060 (STA: 27+25 - 54+25)

DESIGN	DRAWN	DATE	PROJECT NO.	SCALE	REVISION	SHEET #
J.C.T.	I.R.	10/25/25	56750	1" = 100'	0	B2-74.1


PLAT: K:\PROJECTS\ENGINEERING & SURVEY\2025\MIDLAND\AND COUNTY ROAD MAINT. PROGRAM\2026\DRAWINGS\B2-74.1-1.LAYOUT1.dwg, PROJECT: 2026, DRAWING: B2-74.1, S. CR 1060 PAVEMENT MAINTENANCE PROJECT, DATE: 10/25/2025, 4:34 PM, EDGAR BOK



**S CR 1060**

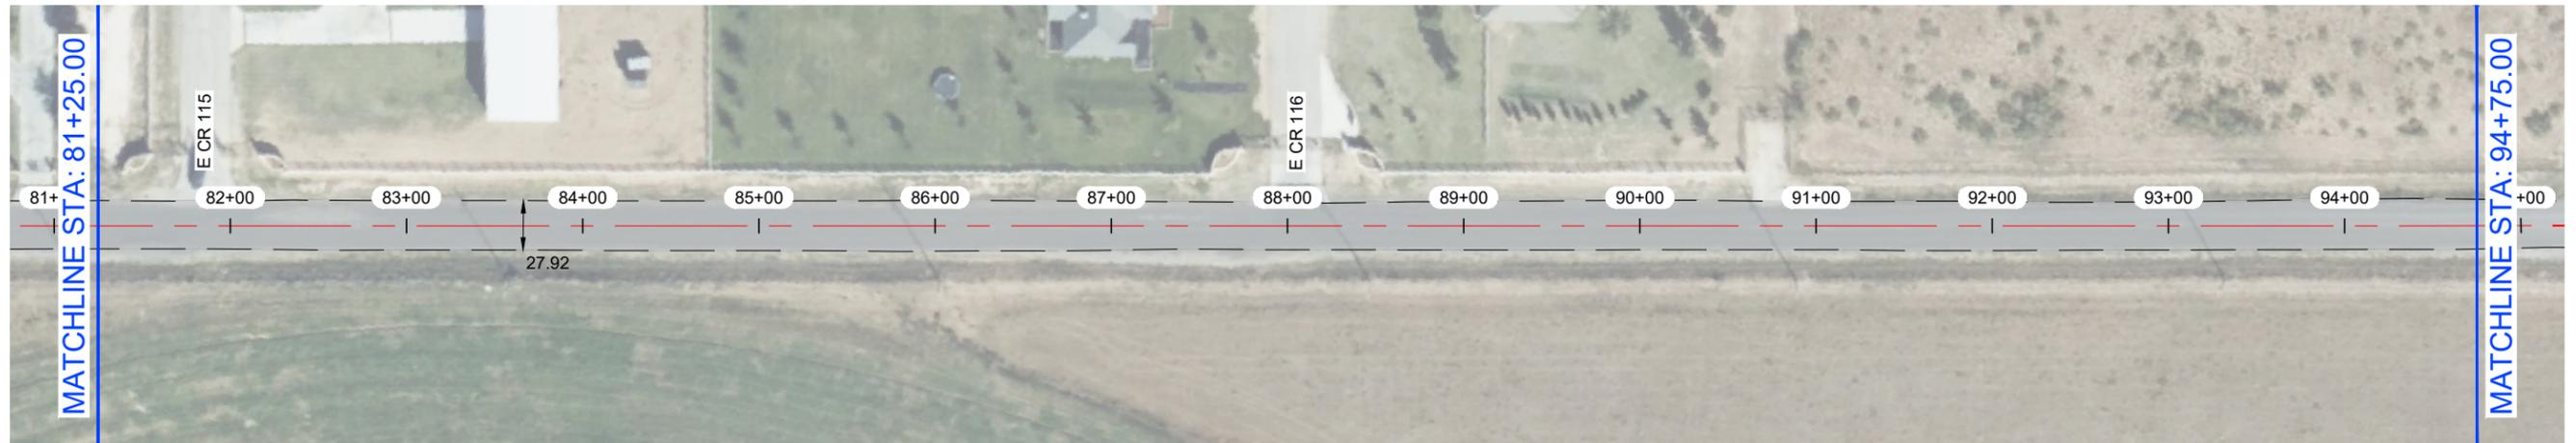


**S CR 1060**

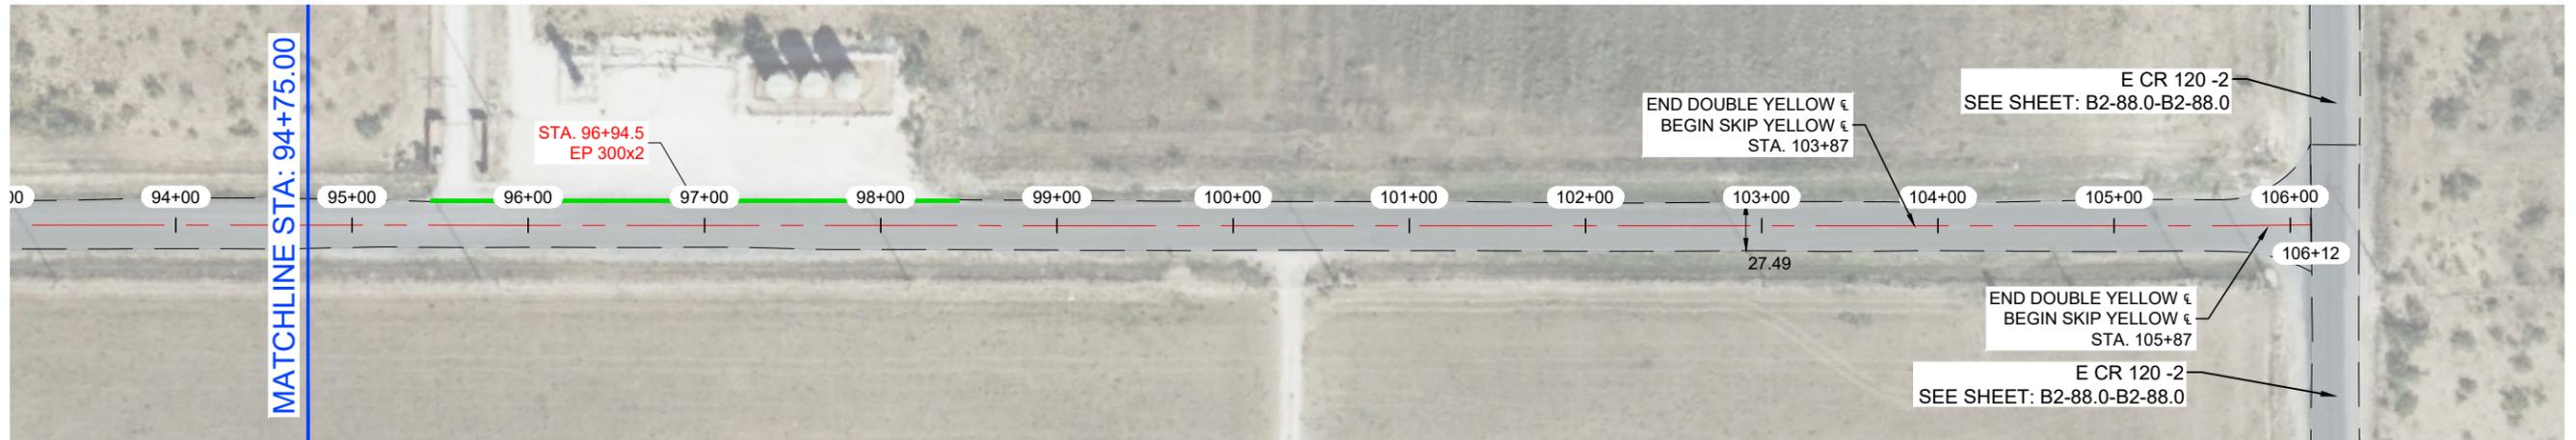


**NOTES:**

- 1.- CONTRACTOR TO AVOID DAMAGING EXISTING DRIVEWAYS MAILBOXES AND OTHER IMPROVEMENTS. LOCATIONS SHOWN ABOVE ARE APPROXIMATE AND CONTRACTOR SHOULD VERIFY LOCATIONS PRIOR TO BIDDING AND CONSTRUCTION.
- 2.- CONTRACTOR SHALL REPAIR ANY DAMAGE DONE TO EXISTING DRIVEWAYS OR OTHER IMPROVEMENTS AT NO COST TO OWNER.
- 3.- VIDEO OF EXISTING SITE CONDITION IS RECOMMENDED PRIOR TO CONSTRUCTION START.
- 4.- SEE SHEET B0-0.3 FOR DETAILS.
- 5.- CONTRACTOR TO PLACE TEMPORARY TABS ALONG EXISTING CENTERLINE AND EDGELINE STRIPING FOR STRIPING.
- 6.- CONTRACTOR TO PROVIDE DAILY QUANTITIES OF ASPHALT AND AGGREGETE TO VERIFY APPLICATION RATE.

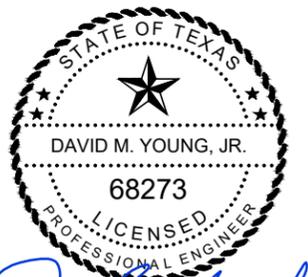

THE SEAL APPEARING ON THIS DOCUMENT WAS AUTHORIZED BY DAVID M. YOUNG, JR., P.E. 68273 ON OCTOBER 29, 2025

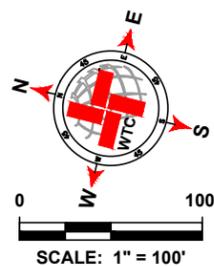

LEGEND	
	EXISTING CENTER LINE
	EXISTING END OF PAVEMENT
	EXISTING CONCRETE
	SEAL COAT AREA
	POTHOLE REPAIR (AS NOTED)
	EDGE PATCHING (AS NOTED)

S CR 1060 QUANTITIES				
ITEM #	ITEM	QTY.	UNIT	
1	SINGLE COURSE SEAL COAT (APPROX.)	SEE B2-74.0	SY	
2	SOLID WHITE EDGE LINES		LF	
3	DOUBLE SOLID YELLOW ¶		LF	
4	SKIP YELLOW CENTER LINES		LF	
5	POTHOLE REPAIR		SY	
6	EDGE PATCHING		SY	

**WTC**  
ENGINEERS | SURVEYORS

West Texas Consultants, Inc.  
ENGINEERS PLANNERS SURVEYORS  
405 S.W. 1st. Street | Andrews, TX 79714 |(432) 523-2181  
TEXAS REGISTERED ENGINEERING FIRM F-2746  
TEXAS REGISTERED SURVEYOR FIRM #100792-00

REVISION DESCRIPTION	REVISION	DATE

LOCATIONS OF UNDERGROUND UTILITIES ARE APPROXIMATE AND MAY NOT INCLUDE ALL UNDERGROUND UTILITIES PRESENT. CONTRACTOR SHALL VERIFY THE LOCATIONS OF ALL UTILITY CROSSINGS BEFORE EXCAVATION OF ROADWAY.

CONTRACTOR SHALL NOTIFY PROPERTY OWNERS AND RESIDENTS A MINIMUM OF 48 HOURS IN ADVANCE OF CONSTRUCTION ACTIVITIES ON OR IN THE VICINITY OF THEIR PROPERTY.

Before You Dig Anywhere In Texas  
STOP! CALL 1-800-245-4545

TOLL-FREE OSHA RULE 1926.651  
REQUIRES PREVIOUS NOTIFICATION  
TEXAS ONE CALL SYSTEM

**MIDLAND COUNTY, TEXAS**

2026 MIDLAND PAVEMENT MAINTENANCE PROJECT  
**ALTERNATIVE 2**  
PRECINCT 2


**S CR 1060 (STA: 81+25 - 106+12)**

DESIGN	DRAWN	DATE	PROJECT NO.	SCALE	REVISION	SHEET #
J.C.T.	I.R.	10/25/25	56750	1" = 100'	0	B2-74.3

**S CR 1066 -1**




**S CR 1066 -1**

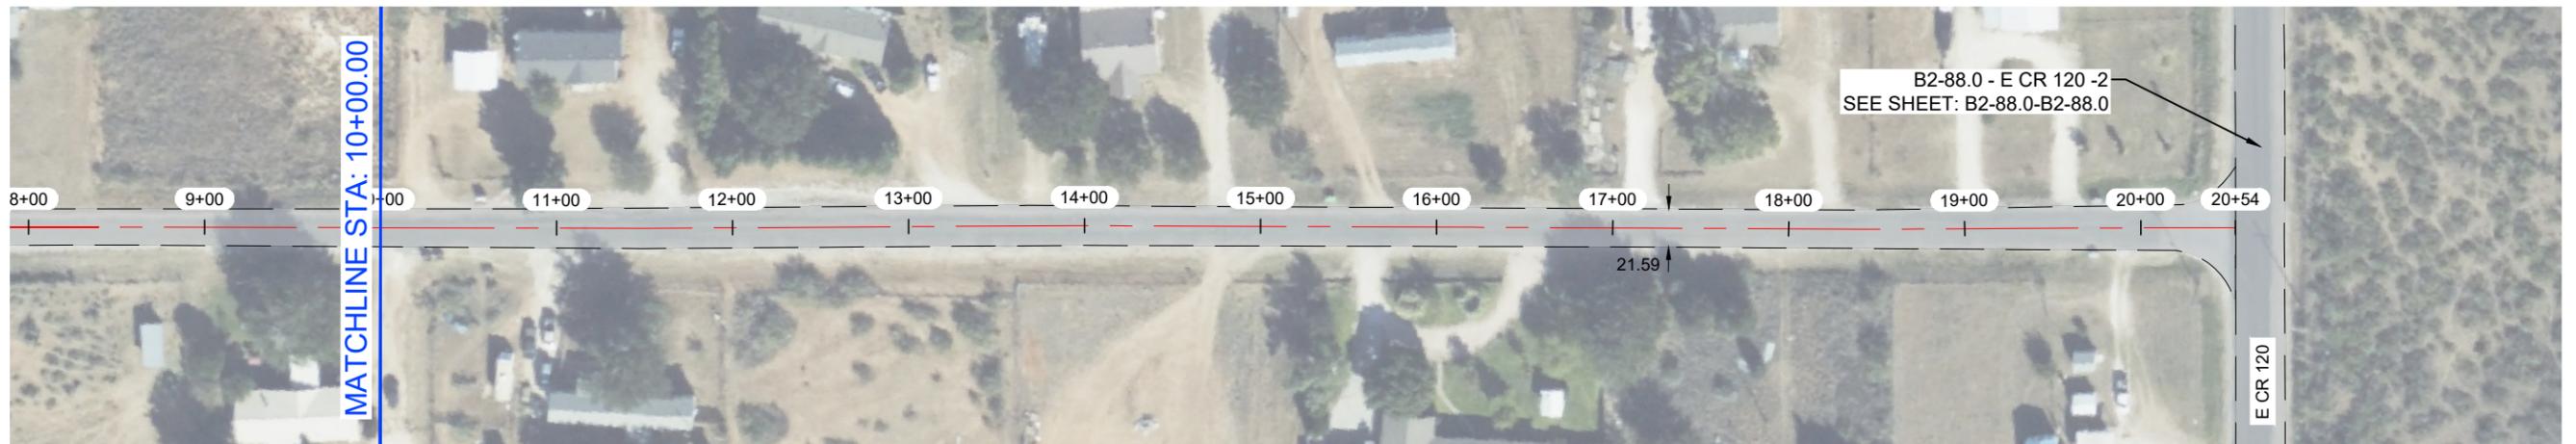


**NOTES:**

- 1.- CONTRACTOR TO AVOID DAMAGING EXISTING DRIVEWAYS MAILBOXES AND OTHER IMPROVEMENTS. LOCATIONS SHOWN ABOVE ARE APPROXIMATE AND CONTRACTOR SHOULD VERIFY LOCATIONS PRIOR TO BIDDING AND CONSTRUCTION.
- 2.- CONTRACTOR SHALL REPAIR ANY DAMAGE DONE TO EXISTING DRIVEWAYS OR OTHER IMPROVEMENTS AT NO COST TO OWNER.
- 3.- VIDEO OF EXISTING SITE CONDITION IS RECOMMENDED PRIOR TO CONSTRUCTION START.
- 4.- SEE SHEET B0-0.3 FOR DETAILS.
- 5.- CONTRACTOR TO PLACE TEMPORARY TABS ALONG EXISTING CENTERLINE AND EDGELINE STRIPING FOR STRIPING.
- 6.- CONTRACTOR TO PROVIDE DAILY QUANTITIES OF ASPHALT AND AGGREGETE TO VERIFY APPLICATION RATE.

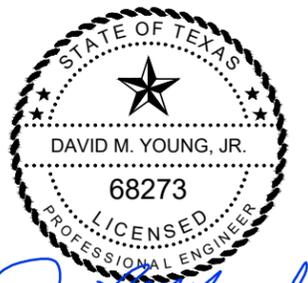

*David M. Young, Jr.*  
 THE SEAL APPEARING ON THIS DOCUMENT WAS AUTHORIZED BY DAVID M. YOUNG, JR., P.E. 68273 ON OCTOBER 29, 2025

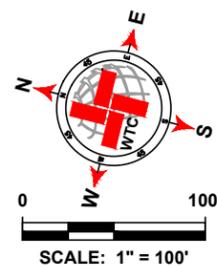

LEGEND	
	EXISTING CENTER LINE
	EXISTING END OF PAVEMENT
	EXISTING CONCRETE
	SEAL COAT AREA
	POTHOLE REPAIR (AS NOTED)
	EDGE PATCHING (AS NOTED)

S CR 1066 -1 QUANTITIES			
ITEM #	ITEM	QTY.	UNIT
1	SINGLE COURSE SEAL COAT (APPROX.)	4 975	SY
2	SOLID WHITE EDGE LINES	0	LF
3	DOUBLE SOLID YELLOW CL	0	LF
4	SKIP YELLOW CENTER LINES	0	LF
5	POTHOLE REPAIR	0	SY
6	EDGE PATCHING	0	SY

**WTC**  
 ENGINEERS | SURVEYORS  
**West Texas Consultants, Inc.**  
 ENGINEERS PLANNERS SURVEYORS  
 405 S.W. 1st. Street | Andrews, TX 79714 |(432) 523-2181  
 TEXAS REGISTERED ENGINEERING FIRM F-2746  
 TEXAS REGISTERED SURVEYOR FIRM #100792-00


REVISION DESCRIPTION	REVISION	DATE

LOCATIONS OF UNDERGROUND UTILITIES ARE APPROXIMATE AND MAY NOT INCLUDE ALL UNDERGROUND UTILITIES PRESENT. CONTRACTOR SHALL VERIFY THE LOCATIONS OF ALL UTILITY CROSSINGS BEFORE EXCAVATION OF ROADWAY.  
 CONTRACTOR SHALL NOTIFY PROPERTY OWNERS AND RESIDENTS A MINIMUM OF 48 HOURS IN ADVANCE OF CONSTRUCTION ACTIVITIES ON OR IN THE VICINITY OF THEIR PROPERTY.

Before You Dig Anywhere In Texas  
 STOP! CALL 1-800-245-4545  
 TOLL-FREE OSHA RULE 1926.651  
 REQUIRES PREVIOUS NOTIFICATION  
 TEXAS ONE CALL SYSTEM


MIDLAND COUNTY, TEXAS						
2026 MIDLAND PAVEMENT MAINTENANCE PROJECT ALTERNATIVE 2						
PRECINCT 2						
S CR 1066 -1						
DESIGN	DRAWN	DATE	PROJECT NO.	SCALE	REVISION	SHEET #
J.C.T.	I.R.	10/25/25	56750	1" = 100'	0	B2-75.0

**E CR 111**

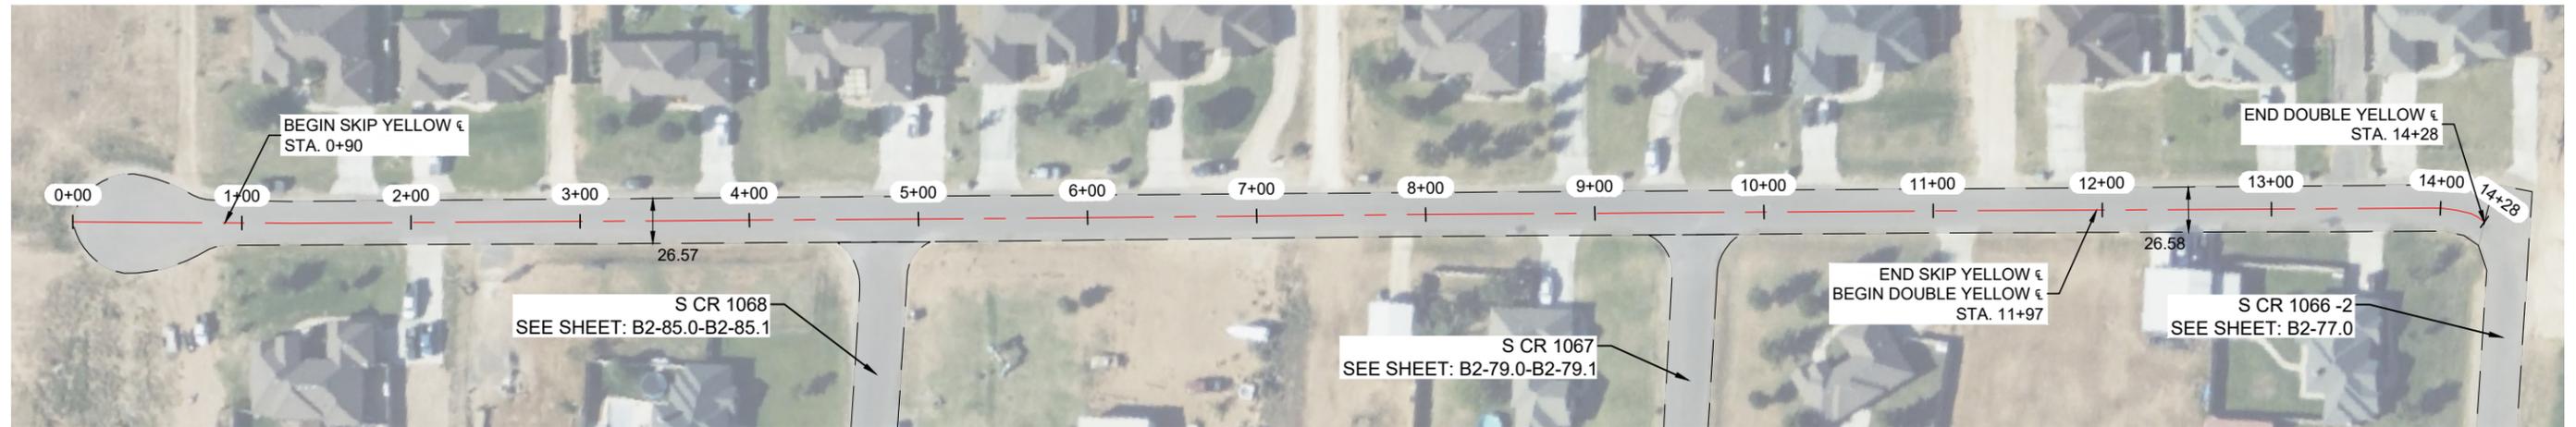


**NOTES:**

- 1.- CONTRACTOR TO AVOID DAMAGING EXISTING DRIVEWAYS MAILBOXES AND OTHER IMPROVEMENTS. LOCATIONS SHOWN ABOVE ARE APPROXIMATE AND CONTRACTOR SHOULD VERIFY LOCATIONS PRIOR TO BIDDING AND CONSTRUCTION.
- 2.- CONTRACTOR SHALL REPAIR ANY DAMAGE DONE TO EXISTING DRIVEWAYS OR OTHER IMPROVEMENTS AT NO COST TO OWNER.
- 3.- VIDEO OF EXISTING SITE CONDITION IS RECOMENDED PRIOR TO CONSTRUCTION START.
- 4.- SEE SHEET B0-0.3 FOR DETAILS.
- 5.- CONTRACTOR TO PLACE TEMPORARY TABS ALONG EXISTING CENTERLINE AND EDGELINE STRIPING FOR STRIPING.
- 6.- CONTRACTOR TO PROVIDE DAILY QUANTITIES OF ASPHALT AND AGGREGETE TO VERIFY APPLICATION RATE.

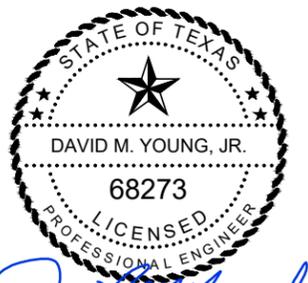

*David M. Young, Jr.*  
 THE SEAL APPEARING ON THIS DOCUMENT WAS AUTHORIZED BY DAVID M. YOUNG, JR., P.E. 68273 ON OCTOBER 29, 2025

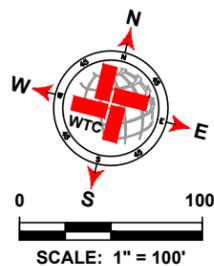

LEGEND	
	EXISTING CENTER LINE
	EXISTING END OF PAVEMENT
	EXISTING CONCRETE
	SEAL COAT AREA
	POTHOLE REPAIR (AS NOTED)
	EDGE PATCHING (AS NOTED)

E CR 111 QUANTITIES			
ITEM #	ITEM	QTY.	UNIT
1	SINGLE COURSE SEAL COAT (APPROX.)	4 362	SY
2	SOLID WHITE EDGE LINES	0	LF
3	DOUBLE SOLID YELLOW €	232	LF
4	SKIP YELLOW CENTER LINES	1 107	LF
5	POTHOLE REPAIR	0	SY
6	EDGE PATCHING	0	SY

**WTC**  
 ENGINEERS | SURVEYORS  
**West Texas Consultants, Inc.**  
 ENGINEERS PLANNERS SURVEYORS  
 405 S.W. 1st. Street | Andrews, TX 79714 |(432) 523-2181  
 TEXAS REGISTERED ENGINEERING FIRM F-2746  
 TEXAS REGISTERED SURVEYOR FIRM #100792-00

REVISION DESCRIPTION	REVISION	DATE

LOCATIONS OF UNDERGROUND UTILITIES ARE APPROXIMATE AND MAY NOT INCLUDE ALL UNDERGROUND UTILITIES PRESENT. CONTRACTOR SHALL VERIFY THE LOCATIONS OF ALL UTILITY CROSSINGS BEFORE EXCAVATION OF ROADWAY.  
 CONTRACTOR SHALL NOTIFY PROPERTY OWNERS AND RESIDENTS A MINIMUM OF 48 HOURS IN ADVANCE OF CONSTRUCTION ACTIVITIES ON OR IN THE VICINITY OF THEIR PROPERTY.

Before You Dig Anywhere In Texas  
 STOP! CALL 1-800-245-4545  
 TOLL-FREE OSHA RULE 1926.651  
 REQUIRES PREVIOUS NOTIFICATION  
 TEXAS ONE CALL SYSTEM

**MIDLAND COUNTY, TEXAS**

2026 MIDLAND PAVEMENT MAINTENANCE PROJECT  
**ALTERNATIVE 2**  
 PRECINCT 2  
**E CR 111**

DESIGN	DRAWN	DATE	PROJECT NO.	SCALE	REVISION	SHEET #
J.C.T.	I.R.	10/25/25	56750	1" = 100'	0	B2-76.0


PLAT: X:\PROJECTS\ENGINEERING\SURVEYING\TEXAS\MIDLAND\COUNTY ROAD MAINT. PROGRAM\2026\DRAWINGS\B2-76.0\B2-76.0.E CR 111 LAYOUT.TAB: B2-76.0.E CR 111 10/29/2025 2:24 PM BDDAN.RDS

**S CR 1066 -2**




**NOTES:**

- 1.- CONTRACTOR TO AVOID DAMAGING EXISTING DRIVEWAYS MAILBOXES AND OTHER IMPROVEMENTS. LOCATIONS SHOWN ABOVE ARE APPROXIMATE AND CONTRACTOR SHOULD VERIFY LOCATIONS PRIOR TO BIDDING AND CONSTRUCTION.
- 2.- CONTRACTOR SHALL REPAIR ANY DAMAGE DONE TO EXISTING DRIVEWAYS OR OTHER IMPROVEMENTS AT NO COST TO OWNER.
- 3.- VIDEO OF EXISTING SITE CONDITION IS RECOMMENDED PRIOR TO CONSTRUCTION START.
- 4.- SEE SHEET B0-0.3 FOR DETAILS.
- 5.- CONTRACTOR TO PLACE TEMPORARY TABS ALONG EXISTING CENTERLINE AND EDGELINE STRIPING FOR STRIPING.
- 6.- CONTRACTOR TO PROVIDE DAILY QUANTITIES OF ASPHALT AND AGGREGETE TO VERIFY APPLICATION RATE.

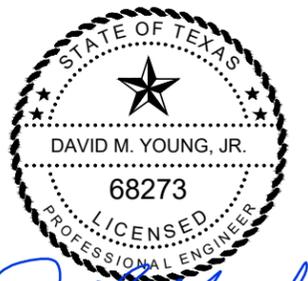

*David M. Young, Jr.*  
 THE SEAL APPEARING ON THIS DOCUMENT WAS AUTHORIZED BY DAVID M. YOUNG, JR., P.E. 68273 ON OCTOBER 29, 2025

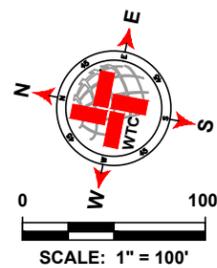

LEGEND	
	EXISTING CENTER LINE
	EXISTING END OF PAVEMENT
	EXISTING CONCRETE
	SEAL COAT AREA
	POTHOLE REPAIR (AS NOTED)
	EDGE PATCHING (AS NOTED)

S CR 1066 -2 QUANTITIES			
ITEM #	ITEM	QTY.	UNIT
1	SINGLE COURSE SEAL COAT (APPROX.)	3 795	SY
2	SOLID WHITE EDGE LINES	0	LF
3	DOUBLE SOLID YELLOW ¶	465	LF
4	SKIP YELLOW CENTER LINES	847	LF
5	POTHOLE REPAIR	0	SY
6	EDGE PATCHING	0	SY

**WTC**  
 ENGINEERS | SURVEYORS

West Texas Consultants, Inc.  
 ENGINEERS PLANNERS SURVEYORS  
 405 S.W. 1st. Street | Andrews, TX 79714 |(432) 523-2181  
 TEXAS REGISTERED ENGINEERING FIRM F-2746  
 TEXAS REGISTERED SURVEYOR FIRM #100792-00

REVISION DESCRIPTION	REVISION	DATE

LOCATIONS OF UNDERGROUND UTILITIES ARE APPROXIMATE AND MAY NOT INCLUDE ALL UNDERGROUND UTILITIES PRESENT. CONTRACTOR SHALL VERIFY THE LOCATIONS OF ALL UTILITY CROSSINGS BEFORE EXCAVATION OF ROADWAY.

CONTRACTOR SHALL NOTIFY PROPERTY OWNERS AND RESIDENTS A MINIMUM OF 48 HOURS IN ADVANCE OF CONSTRUCTION ACTIVITIES ON OR IN THE VICINITY OF THEIR PROPERTY.

Before You Dig Anywhere In Texas  
 STOP! CALL 1-800-245-4545

TOLL-FREE OSHA RULE 1926.651  
 REQUIRES PREVIOUS NOTIFICATION  
 TEXAS ONE CALL SYSTEM


MIDLAND COUNTY, TEXAS

2026 MIDLAND PAVEMENT MAINTENANCE PROJECT  
 ALTERNATIVE 2  
 PRECINCT 2  
 S CR 1066 -2

DESIGN	DRAWN	DATE	PROJECT NO.	SCALE	REVISION	SHEET #
J.C.T.	I.R.	10/25/25	56750	1" = 100'	0	B2-77.0

PLAT: X:\PROJECTS\ENGINEERING\SURVEY\TX\2025\MIDLAND\AND COUNTY ROAD MAINT. PROGRAM\2026\DRAWINGS\90755\_ACPW\_2026\_GIBUSEE\_PCT.2\_LAYOUT\TAB.B2-77.0.S CR 1066 -2 10/29/2025 4:34 PM EDGAR RADZ

**E CR 114**

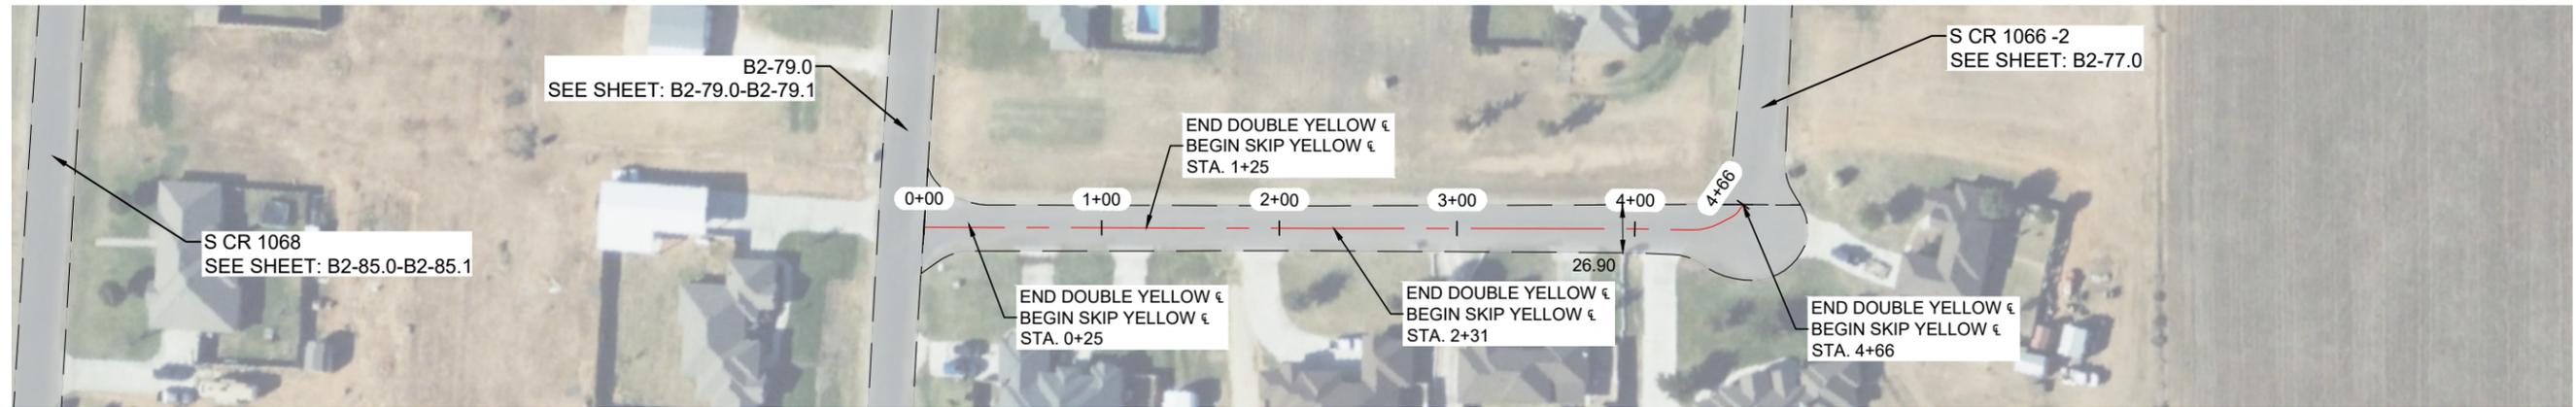


**NOTES:**

- 1.- CONTRACTOR TO AVOID DAMAGING EXISTING DRIVEWAYS MAILBOXES AND OTHER IMPROVEMENTS. LOCATIONS SHOWN ABOVE ARE APPROXIMATE AND CONTRACTOR SHOULD VERIFY LOCATIONS PRIOR TO BIDDING AND CONSTRUCTION.
- 2.- CONTRACTOR SHALL REPAIR ANY DAMAGE DONE TO EXISTING DRIVEWAYS OR OTHER IMPROVEMENTS AT NO COST TO OWNER.
- 3.- VIDEO OF EXISTING SITE CONDITION IS RECOMMENDED PRIOR TO CONSTRUCTION START.
- 4.- SEE SHEET B0-0.3 FOR DETAILS.
- 5.- CONTRACTOR TO PLACE TEMPORARY TABS ALONG EXISTING CENTERLINE AND EDGELINE STRIPING FOR STRIPING.
- 6.- CONTRACTOR TO PROVIDE DAILY QUANTITIES OF ASPHALT AND AGGREGETE TO VERIFY APPLICATION RATE.



*David M. Young, Jr.*  
 THE SEAL APPEARING ON THIS DOCUMENT WAS AUTHORIZED BY DAVID M. YOUNG, JR., P.E. 68273 ON OCTOBER 29, 2025

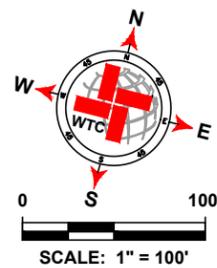

LEGEND	
	EXISTING CENTER LINE
	EXISTING END OF PAVEMENT
	EXISTING CONCRETE
	SEAL COAT AREA
	POTHOLE REPAIR (AS NOTED)
	EDGE PATCHING (AS NOTED)

E CR 114 QUANTITIES			
ITEM #	ITEM	QTY.	UNIT
1	SINGLE COURSE SEAL COAT (APPROX.)	1 552	SY
2	SOLID WHITE EDGE LINES	0	LF
3	DOUBLE SOLID YELLOW ¶	338	LF
4	SKIP YELLOW CENTER LINES	106	LF
5	POTHOLE REPAIR	0	SY
6	EDGE PATCHING	0	SY

**WTC**  
 ENGINEERS | SURVEYORS  
**West Texas Consultants, Inc.**  
 ENGINEERS PLANNERS SURVEYORS  
 405 S.W. 1st. Street | Andrews, TX 79714 |(432) 523-2181  
 TEXAS REGISTERED ENGINEERING FIRM F-2746  
 TEXAS REGISTERED SURVEYOR FIRM #100792-00

REVISION DESCRIPTION	REVISION	DATE

LOCATIONS OF UNDERGROUND UTILITIES ARE APPROXIMATE AND MAY NOT INCLUDE ALL UNDERGROUND UTILITIES PRESENT. CONTRACTOR SHALL VERIFY THE LOCATIONS OF ALL UTILITY CROSSINGS BEFORE EXCAVATION OF ROADWAY.  
 CONTRACTOR SHALL NOTIFY PROPERTY OWNERS AND RESIDENTS A MINIMUM OF 48 HOURS IN ADVANCE OF CONSTRUCTION ACTIVITIES ON OR IN THE VICINITY OF THEIR PROPERTY.

Before You Dig Anywhere In Texas  
 STOP! CALL 1-800-245-4545  
 TOLL-FREE OSHA RULE 1926.651  
 REQUIRES PREVIOUS NOTIFICATION  
 TEXAS ONE CALL SYSTEM

**MIDLAND COUNTY, TEXAS**

2026 MIDLAND PAVEMENT MAINTENANCE PROJECT  
 ALTERNATIVE 2  
 PRECINCT 2  
 E CR 114

DESIGN	DRAWN	DATE	PROJECT NO.	SCALE	REVISION	SHEET #
J.C.T.	I.R.	10/25/25	56750	1" = 100'	0	B2-78.0

PLAT: X:\PROJECTS\ENGINEERING\SURV\2025\MIDLAND\2026\MIDLAND COUNTY ROAD MAINT. PROGRAM\2026\DRAWINGS\987654321\COMP\_2025\_10\_25\B2-78.0.E CR 114.LAYOUT.TAB: B2-78.0.E CR 114.00/25/2025 2:25 PM EBD/AR/RSB

**S CR 1067**




**S CR 1067**




**NOTES:**

- 1.- CONTRACTOR TO AVOID DAMAGING EXISTING DRIVEWAYS MAILBOXES AND OTHER IMPROVEMENTS. LOCATIONS SHOWN ABOVE ARE APPROXIMATE AND CONTRACTOR SHOULD VERIFY LOCATIONS PRIOR TO BIDDING AND CONSTRUCTION.
- 2.- CONTRACTOR SHALL REPAIR ANY DAMAGE DONE TO EXISTING DRIVEWAYS OR OTHER IMPROVEMENTS AT NO COST TO OWNER.
- 3.- VIDEO OF EXISTING SITE CONDITION IS RECOMMENDED PRIOR TO CONSTRUCTION START.
- 4.- SEE SHEET B0-0.3 FOR DETAILS.
- 5.- CONTRACTOR TO PLACE TEMPORARY TABS ALONG EXISTING CENTERLINE AND EDGELINE STRIPING FOR STRIPING.
- 6.- CONTRACTOR TO PROVIDE DAILY QUANTITIES OF ASPHALT AND AGGREGETE TO VERIFY APPLICATION RATE.

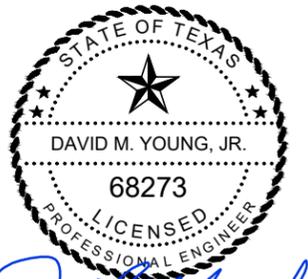

*David M. Young, Jr.*  
 THE SEAL APPEARING ON THIS DOCUMENT WAS AUTHORIZED BY DAVID M. YOUNG, JR., P.E. 68273 ON OCTOBER 29, 2025

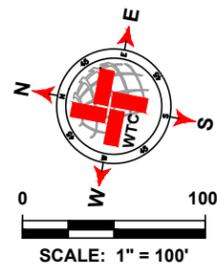

LEGEND	
	EXISTING CENTER LINE
	EXISTING END OF PAVEMENT
	EXISTING CONCRETE
	SEAL COAT AREA
	POTHOLE REPAIR (AS NOTED)
	EDGE PATCHING (AS NOTED)

S CR 1067 QUANTITIES			
ITEM #	ITEM	QTY.	UNIT
1	SINGLE COURSE SEAL COAT (APPROX.)	13 919	SY
2	SOLID WHITE EDGE LINES	0	LF
3	DOUBLE SOLID YELLOW ¶	400	LF
4	SKIP YELLOW CENTER LINES	4 441	LF
5	POTHOLE REPAIR	0	SY
6	EDGE PATCHING	0	SY

**WTC**  
 ENGINEERS | SURVEYORS  
**West Texas Consultants, Inc.**  
 ENGINEERS PLANNERS SURVEYORS  
 405 S.W. 1st Street | Andrews, TX 79714 |(432) 523-2181  
 TEXAS REGISTERED ENGINEERING FIRM F-2746  
 TEXAS REGISTERED SURVEYOR FIRM #100792-00

REVISION DESCRIPTION	REVISION	DATE

LOCATIONS OF UNDERGROUND UTILITIES ARE APPROXIMATE AND MAY NOT INCLUDE ALL UNDERGROUND UTILITIES PRESENT. CONTRACTOR SHALL VERIFY THE LOCATIONS OF ALL UTILITY CROSSINGS BEFORE EXCAVATION OF ROADWAY.  
 CONTRACTOR SHALL NOTIFY PROPERTY OWNERS AND RESIDENTS A MINIMUM OF 48 HOURS IN ADVANCE OF CONSTRUCTION ACTIVITIES ON OR IN THE VICINITY OF THEIR PROPERTY.

Before You Dig Anywhere In Texas STOP! CALL 1-800-245-4545  
 TOLL-FREE OSHA RULE 1926.651 REQUIRES PREVIOUS NOTIFICATION TEXAS ONE CALL SYSTEM

**MIDLAND COUNTY, TEXAS**

2026 MIDLAND PAVEMENT MAINTENANCE PROJECT  
**ALTERNATIVE 2**  
 PRECINCT 2  
 S CR 1067 (STA: 0+00 - 24+25)

DESIGN	DRAWN	DATE	PROJECT NO.	SCALE	REVISION	SHEET #
J.C.T.	I.R.	10/25/25	56750	1" = 100'	0	B2-79.0

PLAT: K:\PROJECTS\ENGINEERING\SURVEY\TX\2025\MIDLAND\AND COUNTY ROAD MAINT. PROGRAM\2026\DRAWINGS\987654321.DWG DATE: 10/29/2025 4:28 PM EDGAR.BOK

**S CR 1067**




**S CR 1067**




**NOTES:**

- 1.- CONTRACTOR TO AVOID DAMAGING EXISTING DRIVEWAYS MAILBOXES AND OTHER IMPROVEMENTS. LOCATIONS SHOWN ABOVE ARE APPROXIMATE AND CONTRACTOR SHOULD VERIFY LOCATIONS PRIOR TO BIDDING AND CONSTRUCTION.
- 2.- CONTRACTOR SHALL REPAIR ANY DAMAGE DONE TO EXISTING DRIVEWAYS OR OTHER IMPROVEMENTS AT NO COST TO OWNER.
- 3.- VIDEO OF EXISTING SITE CONDITION IS RECOMMENDED PRIOR TO CONSTRUCTION START.
- 4.- SEE SHEET B0-0.3 FOR DETAILS.
- 5.- CONTRACTOR TO PLACE TEMPORARY TABS ALONG EXISTING CENTERLINE AND EDGELINE STRIPING FOR STRIPING.
- 6.- CONTRACTOR TO PROVIDE DAILY QUANTITIES OF ASPHALT AND AGGREGETE TO VERIFY APPLICATION RATE.

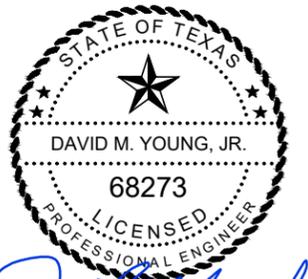

*David M. Young, Jr.*  
 THE SEAL APPEARING ON THIS DOCUMENT WAS AUTHORIZED BY DAVID M. YOUNG, JR., P.E. 68273 ON OCTOBER 29, 2025

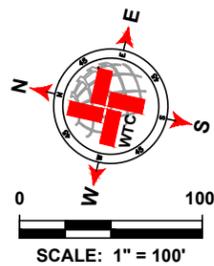

LEGEND	
	EXISTING CENTER LINE
	EXISTING END OF PAVEMENT
	EXISTING CONCRETE
	SEAL COAT AREA
	POTHOLE REPAIR (AS NOTED)
	EDGE PATCHING (AS NOTED)

S CR 1067 QUANTITIES			
ITEM #	ITEM	QTY.	UNIT
1	SINGLE COURSE SEAL COAT (APPROX.)	SEE B2-79.0	SY
2	SOLID WHITE EDGE LINES		LF
3	DOUBLE SOLID YELLOW ¶		LF
4	SKIP YELLOW CENTER LINES		LF
5	POTHOLE REPAIR		SY
6	EDGE PATCHING		SY

**WTC**  
 ENGINEERS | SURVEYORS

West Texas Consultants, Inc.  
 ENGINEERS PLANNERS SURVEYORS  
 405 S.W. 1st Street | Andrews, TX 79714 | (432) 523-2181  
 TEXAS REGISTERED ENGINEERING FIRM F-2746  
 TEXAS REGISTERED SURVEYOR FIRM #100792-00

REVISION DESCRIPTION	REVISION	DATE

LOCATIONS OF UNDERGROUND UTILITIES ARE APPROXIMATE AND MAY NOT INCLUDE ALL UNDERGROUND UTILITIES PRESENT. CONTRACTOR SHALL VERIFY THE LOCATIONS OF ALL UTILITY CROSSINGS BEFORE EXCAVATION OF ROADWAY.

CONTRACTOR SHALL NOTIFY PROPERTY OWNERS AND RESIDENTS A MINIMUM OF 48 HOURS IN ADVANCE OF CONSTRUCTION ACTIVITIES ON OR IN THE VICINITY OF THEIR PROPERTY.

Before You Dig Anywhere In Texas  
 STOP! CALL 1-800-245-4545

TOLL-FREE OSHA RULE 1926.651  
 REQUIRES PREVIOUS NOTIFICATION  
 TEXAS ONE CALL SYSTEM

**MIDLAND COUNTY, TEXAS**

2026 MIDLAND PAVEMENT MAINTENANCE PROJECT  
 ALTERNATIVE 2  
 PRECINCT 2  
 S CR 1067 (STA: 24+25 - 48+90)


DESIGN	DRAWN	DATE	PROJECT NO.	SCALE	REVISION	SHEET #
J.C.T.	I.R.	10/25/25	56750	1" = 100'	0	B2-79.1

**S CR 1069 -1**




**NOTES:**

- 1.- CONTRACTOR TO AVOID DAMAGING EXISTING DRIVEWAYS MAILBOXES AND OTHER IMPROVEMENTS. LOCATIONS SHOWN ABOVE ARE APPROXIMATE AND CONTRACTOR SHOULD VERIFY LOCATIONS PRIOR TO BIDDING AND CONSTRUCTION.
- 2.- CONTRACTOR SHALL REPAIR ANY DAMAGE DONE TO EXISTING DRIVEWAYS OR OTHER IMPROVEMENTS AT NO COST TO OWNER.
- 3.- VIDEO OF EXISTING SITE CONDITION IS RECOMMENDED PRIOR TO CONSTRUCTION START.
- 4.- SEE SHEET B0-0.3 FOR DETAILS.
- 5.- CONTRACTOR TO PLACE TEMPORARY TABS ALONG EXISTING CENTERLINE AND EDGELINE STRIPING FOR STRIPING.
- 6.- CONTRACTOR TO PROVIDE DAILY QUANTITIES OF ASPHALT AND AGGREGATE TO VERIFY APPLICATION RATE.

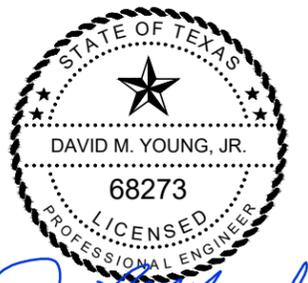

*David M. Young Jr.*  
 THE SEAL APPEARING ON THIS DOCUMENT WAS AUTHORIZED BY DAVID M. YOUNG, JR., P.E. 68273 ON OCTOBER 29, 2025

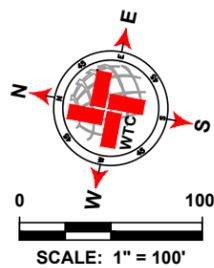

LEGEND	
	EXISTING CENTER LINE
	EXISTING END OF PAVEMENT
	EXISTING CONCRETE
	SEAL COAT AREA
	POTHOLE REPAIR (AS NOTED)
	EDGE PATCHING (AS NOTED)

S CR 1069 -1 QUANTITIES			
ITEM #	ITEM	QTY.	UNIT
1	SINGLE COURSE SEAL COAT (APPROX.)	4 235	SY
2	SOLID WHITE EDGE LINES	0	LF
3	DOUBLE SOLID YELLOW CL	0	LF
4	SKIP YELLOW CENTER LINES	0	LF
5	POTHOLE REPAIR	0	SY
6	EDGE PATCHING	0	SY

**WTC**  
 ENGINEERS | SURVEYORS

West Texas Consultants, Inc.  
 ENGINEERS PLANNERS SURVEYORS  
 405 S.W. 1st. Street | Andrews, TX 79714 |(432) 523-2181  
 TEXAS REGISTERED ENGINEERING FIRM F-2746  
 TEXAS REGISTERED SURVEYOR FIRM #100792-00

REVISION DESCRIPTION	REVISION	DATE

LOCATIONS OF UNDERGROUND UTILITIES ARE APPROXIMATE AND MAY NOT INCLUDE ALL UNDERGROUND UTILITIES PRESENT. CONTRACTOR SHALL VERIFY THE LOCATIONS OF ALL UTILITY CROSSINGS BEFORE EXCAVATION OF ROADWAY.

CONTRACTOR SHALL NOTIFY PROPERTY OWNERS AND RESIDENTS A MINIMUM OF 48 HOURS IN ADVANCE OF CONSTRUCTION ACTIVITIES ON OR IN THE VICINITY OF THEIR PROPERTY.

Before You Dig Anywhere In Texas  
 STOP! CALL 1-800-245-4545

TOLL-FREE OSHA RULE 1926.651  
 REQUIRES PREVIOUS NOTIFICATION  
 TEXAS ONE CALL SYSTEM


MIDLAND COUNTY, TEXAS						
2026 MIDLAND PAVEMENT MAINTENANCE PROJECT ALTERNATIVE 2 PRECINCT 2 S CR 1069 -1						
DESIGN	DRAWN	DATE	PROJECT NO.	SCALE	REVISION	SHEET #
J.C.T.	I.R.	10/25/25	56750	1" = 100'	0	B2-80.0

**E CR 115 -1**




**NOTES:**

- 1.- CONTRACTOR TO AVOID DAMAGING EXISTING DRIVEWAYS MAILBOXES AND OTHER IMPROVEMENTS. LOCATIONS SHOWN ABOVE ARE APPROXIMATE AND CONTRACTOR SHOULD VERIFY LOCATIONS PRIOR TO BIDDING AND CONSTRUCTION.
- 2.- CONTRACTOR SHALL REPAIR ANY DAMAGE DONE TO EXISTING DRIVEWAYS OR OTHER IMPROVEMENTS AT NO COST TO OWNER.
- 3.- VIDEO OF EXISTING SITE CONDITION IS RECOMENDED PRIOR TO CONSTRUCTION START.
- 4.- SEE SHEET B0-0.3 FOR DETAILS.
- 5.- CONTRACTOR TO PLACE TEMPORARY TABS ALONG EXISTING CENTERLINE AND EDGELINE STRIPING FOR STRIPING.
- 6.- CONTRACTOR TO PROVIDE DAILY QUANTITIES OF ASPHALT AND AGGREGETE TO VERIFY APPLICATION RATE.

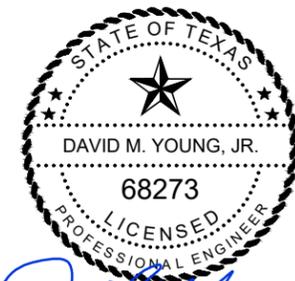

*David M. Young, Jr.*  
 THE SEAL APPEARING ON THIS DOCUMENT WAS AUTHORIZED BY DAVID M. YOUNG, JR., P.E. 68273 ON OCTOBER 29, 2025

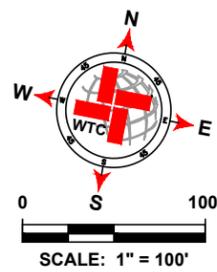

LEGEND	
	EXISTING CENTER LINE
	EXISTING END OF PAVEMENT
	EXISTING CONCRETE
	SEAL COAT AREA
	POTHOLE REPAIR (AS NOTED)
	EDGE PATCHING (AS NOTED)

E CR 115 -1 QUANTITIES			
ITEM #	ITEM	QTY.	UNIT
1	SINGLE COURSE SEAL COAT (APPROX.)	1 722	SY
2	SOLID WHITE EDGE LINES	0	LF
3	DOUBLE SOLID YELLOW $\bar{\epsilon}$	0	LF
4	SKIP YELLOW CENTER LINES	0	LF
5	POTHOLE REPAIR	0	SY
6	EDGE PATCHING	0	SY



**WEST TEXAS CONSULTANTS, INC.**  
 ENGINEERS PLANNERS SURVEYORS  
 405 S.W. 1st. Street | Andrews, TX 79714 |(432) 523-2181  
 TEXAS REGISTERED ENGINEERING FIRM F-2746  
 TEXAS REGISTERED SURVEYOR FIRM #100792-00

REVISION DESCRIPTION	REVISION	DATE

LOCATIONS OF UNDERGROUND UTILITIES ARE APPROXIMATE AND MAY NOT INCLUDE ALL UNDERGROUND UTILITIES PRESENT. CONTRACTOR SHALL VERIFY THE LOCATIONS OF ALL UTILITY CROSSINGS BEFORE EXCAVATION OF ROADWAY.

CONTRACTOR SHALL NOTIFY PROPERTY OWNERS AND RESIDENTS A MINIMUM OF 48 HOURS IN ADVANCE OF CONSTRUCTION ACTIVITIES ON OR IN THE VICINITY OF THEIR PROPERTY.



Before You Dig Anywhere In Texas  
 STOP! CALL 1-800-245-4545

TOLL-FREE OSHA RULE 1926.651  
 REQUIRES PREVIOUS NOTIFICATION  
 TEXAS ONE CALL SYSTEM



MIDLAND COUNTY, TEXAS						
2026 MIDLAND PAVEMENT MAINTENANCE PROJECT ALTERNATIVE 2 PRECINCT 2 E CR 115 -1						
DESIGN	DRAWN	DATE	PROJECT NO.	SCALE	REVISION	SHEET #
J.C.T.	I.R.	10/25/25	56750	1" = 100'	0	B2-81.0


PLAT: X:\PROJECTS\ENGINEERING\SURV\2025\MIDLAND\2025\MIDLAND COUNTY ROAD MAINT. PROGRAM\2025\DRAWINGS\97505\_ACOMP\_2025\_GINJUE.ctb LAYOUT: PLAT\_B2-81.0.E CR 115 -1.DWG 2025.10.29.10:28:42 AM

**S CR 1070 -2**




**NOTES:**

- 1.- CONTRACTOR TO AVOID DAMAGING EXISTING DRIVEWAYS MAILBOXES AND OTHER IMPROVEMENTS. LOCATIONS SHOWN ABOVE ARE APPROXIMATE AND CONTRACTOR SHOULD VERIFY LOCATIONS PRIOR TO BIDDING AND CONSTRUCTION.
- 2.- CONTRACTOR SHALL REPAIR ANY DAMAGE DONE TO EXISTING DRIVEWAYS OR OTHER IMPROVEMENTS AT NO COST TO OWNER.
- 3.- VIDEO OF EXISTING SITE CONDITION IS RECOMENDED PRIOR TO CONSTRUCTION START.
- 4.- SEE SHEET B0-0.3 FOR DETAILS.
- 5.- CONTRACTOR TO PLACE TEMPORARY TABS ALONG EXISTING CENTERLINE AND EDGELINE STRIPING FOR STRIPING.
- 6.- CONTRACTOR TO PROVIDE DAILY QUANTITIES OF ASPHALT AND AGGREGETE TO VERIFY APPLICATION RATE.

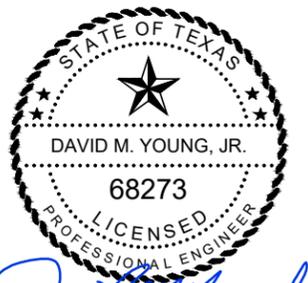

*David M. Young Jr.*  
 THE SEAL APPEARING ON THIS DOCUMENT WAS AUTHORIZED BY DAVID M. YOUNG, JR., P.E. 68273 ON OCTOBER 29, 2025

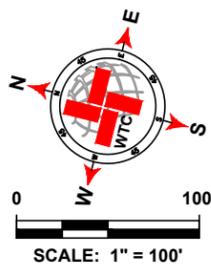

LEGEND	
	EXISTING CENTER LINE
	EXISTING END OF PAVEMENT
	EXISTING CONCRETE
	SEAL COAT AREA
	POTHOLE REPAIR (AS NOTED)
	EDGE PATCHING (AS NOTED)

S CR 1070 -2 QUANTITIES			
ITEM #	ITEM	QTY.	UNIT
1	SINGLE COURSE SEAL COAT (APPROX.)	3 468	SY
2	SOLID WHITE EDGE LINES	0	LF
3	DOUBLE SOLID YELLOW ¶	226	LF
4	SKIP YELLOW CENTER LINES	0	LF
5	POTHOLE REPAIR	0	SY
6	EDGE PATCHING	0	SY

**WTC**  
 ENGINEERS | SURVEYORS

West Texas Consultants, Inc.  
 ENGINEERS PLANNERS SURVEYORS  
 405 S.W. 1st. Street | Andrews, TX 79714 |(432) 523-2181  
 TEXAS REGISTERED ENGINEERING FIRM F-2746  
 TEXAS REGISTERED SURVEYOR FIRM #100792-00

REVISION DESCRIPTION	REVISION	DATE

LOCATIONS OF UNDERGROUND UTILITIES ARE APPROXIMATE AND MAY NOT INCLUDE ALL UNDERGROUND UTILITIES PRESENT. CONTRACTOR SHALL VERIFY THE LOCATIONS OF ALL UTILITY CROSSINGS BEFORE EXCAVATION OF ROADWAY.

CONTRACTOR SHALL NOTIFY PROPERTY OWNERS AND RESIDENTS A MINIMUM OF 48 HOURS IN ADVANCE OF CONSTRUCTION ACTIVITIES ON OR IN THE VICINITY OF THEIR PROPERTY.

Before You Dig Anywhere In Texas  
 STOP! CALL 1-800-245-4545


TOLL-FREE OSHA RULE 1926.651  
 REQUIRES PREVIOUS NOTIFICATION  
 TEXAS ONE CALL SYSTEM

**MIDLAND COUNTY, TEXAS**

2026 MIDLAND PAVEMENT MAINTENANCE PROJECT  
ALTERNATIVE 2  
 PRECINCT 2  
 S CR 1070 -2


DESIGN	DRAWN	DATE	PROJECT NO.	SCALE	REVISION	SHEET #
J.C.T.	I.R.	10/25/25	56750	1" = 100'	0	B2-82.0

**S CR 1069 -2**

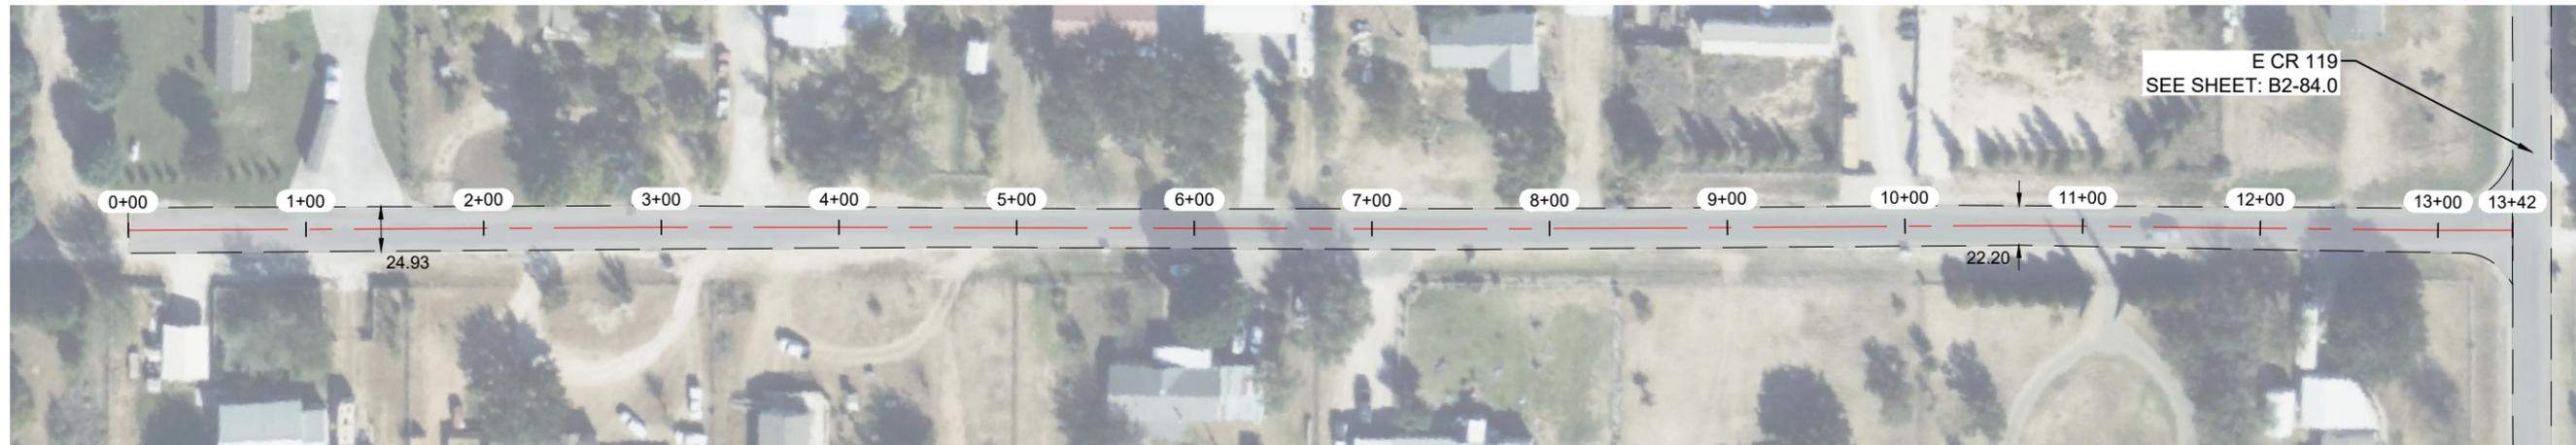


**NOTES:**

- 1.- CONTRACTOR TO AVOID DAMAGING EXISTING DRIVEWAYS MAILBOXES AND OTHER IMPROVEMENTS. LOCATIONS SHOWN ABOVE ARE APPROXIMATE AND CONTRACTOR SHOULD VERIFY LOCATIONS PRIOR TO BIDDING AND CONSTRUCTION.
- 2.- CONTRACTOR SHALL REPAIR ANY DAMAGE DONE TO EXISTING DRIVEWAYS OR OTHER IMPROVEMENTS AT NO COST TO OWNER.
- 3.- VIDEO OF EXISTING SITE CONDITION IS RECOMENDED PRIOR TO CONSTRUCTION START.
- 4.- SEE SHEET B0-0.3 FOR DETAILS.
- 5.- CONTRACTOR TO PLACE TEMPORARY TABS ALONG EXISTING CENTERLINE AND EDGELINE STRIPING FOR STRIPING.
- 6.- CONTRACTOR TO PROVIDE DAILY QUANTITIES OF ASPHALT AND AGGREGETE TO VERIFY APPLICATION RATE.

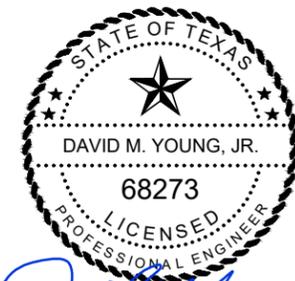

*David M. Young, Jr.*  
 THE SEAL APPEARING ON THIS DOCUMENT WAS AUTHORIZED BY DAVID M. YOUNG, JR., P.E. 68273 ON OCTOBER 29, 2025

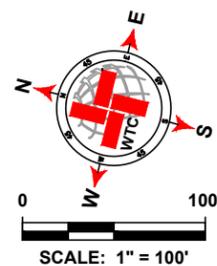

LEGEND	
	EXISTING CENTER LINE
	EXISTING END OF PAVEMENT
	EXISTING CONCRETE
	SEAL COAT AREA
	POTHOLE REPAIR (AS NOTED)
	EDGE PATCHING (AS NOTED)

S CR 1069 -2 QUANTITIES			
ITEM #	ITEM	QTY.	UNIT
1	SINGLE COURSE SEAL COAT (APPROX.)	3 531	SY
2	SOLID WHITE EDGE LINES	0	LF
3	DOUBLE SOLID YELLOW CL	0	LF
4	SKIP YELLOW CENTER LINES	0	LF
5	POTHOLE REPAIR	0	SY
6	EDGE PATCHING	0	SY

**WTC**  
 ENGINEERS | SURVEYORS

West Texas Consultants, Inc.  
 ENGINEERS PLANNERS SURVEYORS  
 405 S.W. 1st. Street | Andrews, TX 79714 |(432) 523-2181  
 TEXAS REGISTERED ENGINEERING FIRM F-2746  
 TEXAS REGISTERED SURVEYOR FIRM #100792-00

REVISION DESCRIPTION	REVISION	DATE

LOCATIONS OF UNDERGROUND UTILITIES ARE APPROXIMATE AND MAY NOT INCLUDE ALL UNDERGROUND UTILITIES PRESENT. CONTRACTOR SHALL VERIFY THE LOCATIONS OF ALL UTILITY CROSSINGS BEFORE EXCAVATION OF ROADWAY.

CONTRACTOR SHALL NOTIFY PROPERTY OWNERS AND RESIDENTS A MINIMUM OF 48 HOURS IN ADVANCE OF CONSTRUCTION ACTIVITIES ON OR IN THE VICINITY OF THEIR PROPERTY.

Before You Dig Anywhere In Texas  
 STOP! CALL 1-800-245-4545

TOLL-FREE OSHA RULE 1926.651  
 REQUIRES PREVIOUS NOTIFICATION  
 TEXAS ONE CALL SYSTEM


MIDLAND COUNTY, TEXAS

2026 MIDLAND PAVEMENT MAINTENANCE PROJECT  
 ALTERNATIVE 2  
 PRECINCT 2  
 S CR 1069 -2

DESIGN	DRAWN	DATE	PROJECT NO.	SCALE	REVISION	SHEET #
J.C.T.	I.R.	10/25/25	56750	1" = 100'	0	B2-83.0


PLAT: X:\PROJECTS\ENGINEERING & SURVEYING\2025\MIDLAND\2026 MIDLAND PAVEMENT MAINTENANCE PROJECT\ALTERNATIVE 2\2025\CR 1069 -2\B2-83.0.DWG  
 DATE: 10/25/25 10:58 AM  
 DRAWN: I.R.  
 CHECKED: J.C.T.  
 PLOT: 10/25/25 10:58 AM  
 PLOT SCALE: 1" = 100'  
 PLOT SHEET: B2-83.0

**E CR 119**

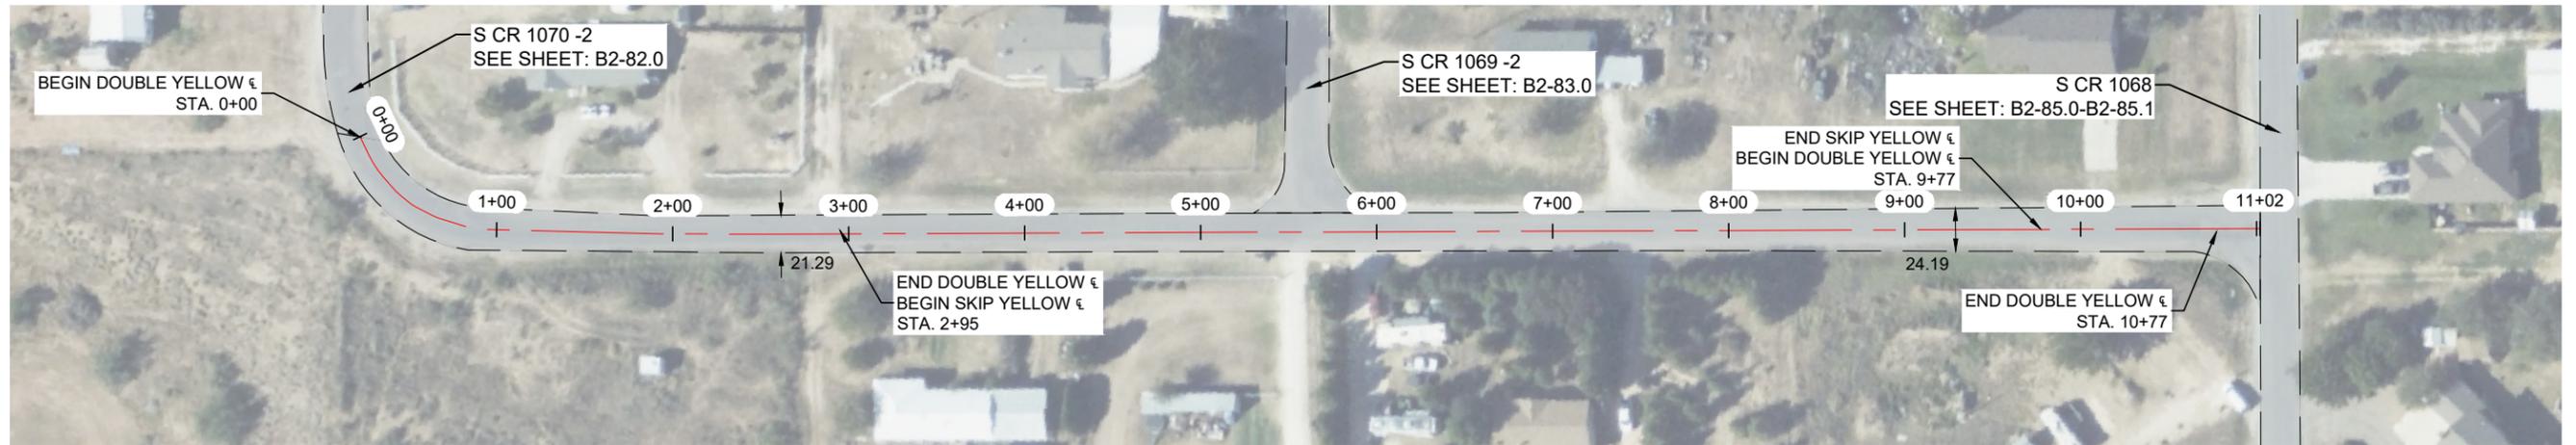


**NOTES:**

- 1.- CONTRACTOR TO AVOID DAMAGING EXISTING DRIVEWAYS MAILBOXES AND OTHER IMPROVEMENTS. LOCATIONS SHOWN ABOVE ARE APPROXIMATE AND CONTRACTOR SHOULD VERIFY LOCATIONS PRIOR TO BIDDING AND CONSTRUCTION.
- 2.- CONTRACTOR SHALL REPAIR ANY DAMAGE DONE TO EXISTING DRIVEWAYS OR OTHER IMPROVEMENTS AT NO COST TO OWNER.
- 3.- VIDEO OF EXISTING SITE CONDITION IS RECOMENDED PRIOR TO CONSTRUCTION START.
- 4.- SEE SHEET B0-0.3 FOR DETAILS.
- 5.- CONTRACTOR TO PLACE TEMPORARY TABS ALONG EXISTING CENTERLINE AND EDGELINE STRIPING FOR STRIPING.
- 6.- CONTRACTOR TO PROVIDE DAILY QUANTITIES OF ASPHALT AND AGGREGETE TO VERIFY APPLICATION RATE.

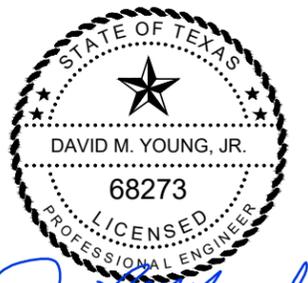

*David M. Young Jr.*  
 THE SEAL APPEARING ON THIS DOCUMENT WAS AUTHORIZED BY DAVID M. YOUNG, JR., P.E. 68273 ON OCTOBER 29, 2025

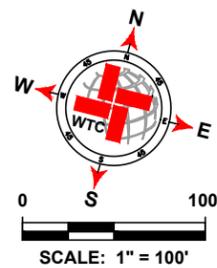

LEGEND	
	EXISTING CENTER LINE
	EXISTING END OF PAVEMENT
	EXISTING CONCRETE
	SEAL COAT AREA
	POTHOLE REPAIR (AS NOTED)
	EDGE PATCHING (AS NOTED)

E CR 119 QUANTITIES			
ITEM #	ITEM	QTY.	UNIT
1	SINGLE COURSE SEAL COAT (APPROX.)	2 818	SY
2	SOLID WHITE EDGE LINES	0	LF
3	DOUBLE SOLID YELLOW ¶	403	LF
4	SKIP YELLOW CENTER LINES	682	LF
5	POTHOLE REPAIR	0	SY
6	EDGE PATCHING	0	SY

**WTC**  
 ENGINEERS | SURVEYORS  
**West Texas Consultants, Inc.**  
 ENGINEERS PLANNERS SURVEYORS  
 405 S.W. 1st. Street | Andrews, TX 79714 |(432) 523-2181  
 TEXAS REGISTERED ENGINEERING FIRM F-2746  
 TEXAS REGISTERED SURVEYOR FIRM #100792-00

REVISION DESCRIPTION	REVISION	DATE

LOCATIONS OF UNDERGROUND UTILITIES ARE APPROXIMATE AND MAY NOT INCLUDE ALL UNDERGROUND UTILITIES PRESENT. CONTRACTOR SHALL VERIFY THE LOCATIONS OF ALL UTILITY CROSSINGS BEFORE EXCAVATION OF ROADWAY.  
 CONTRACTOR SHALL NOTIFY PROPERTY OWNERS AND RESIDENTS A MINIMUM OF 48 HOURS IN ADVANCE OF CONSTRUCTION ACTIVITIES ON OR IN THE VICINITY OF THEIR PROPERTY.

Before You Dig Anywhere In Texas  
 STOP! CALL 1-800-245-4545  
 TOLL-FREE OSHA RULE 1926.651  
 REQUIRES PREVIOUS NOTIFICATION  
 TEXAS ONE CALL SYSTEM

**MIDLAND COUNTY, TEXAS**


2026 MIDLAND PAVEMENT MAINTENANCE PROJECT  
**ALTERNATIVE 2**  
 PRECINCT 2  
**E CR 119**

DESIGN	DRAWN	DATE	PROJECT NO.	SCALE	REVISION	SHEET #
J.C.T.	I.R.	10/25/25	56750	1" = 100'	0	B2-84.0

**S CR 1068**




**S CR 1068**

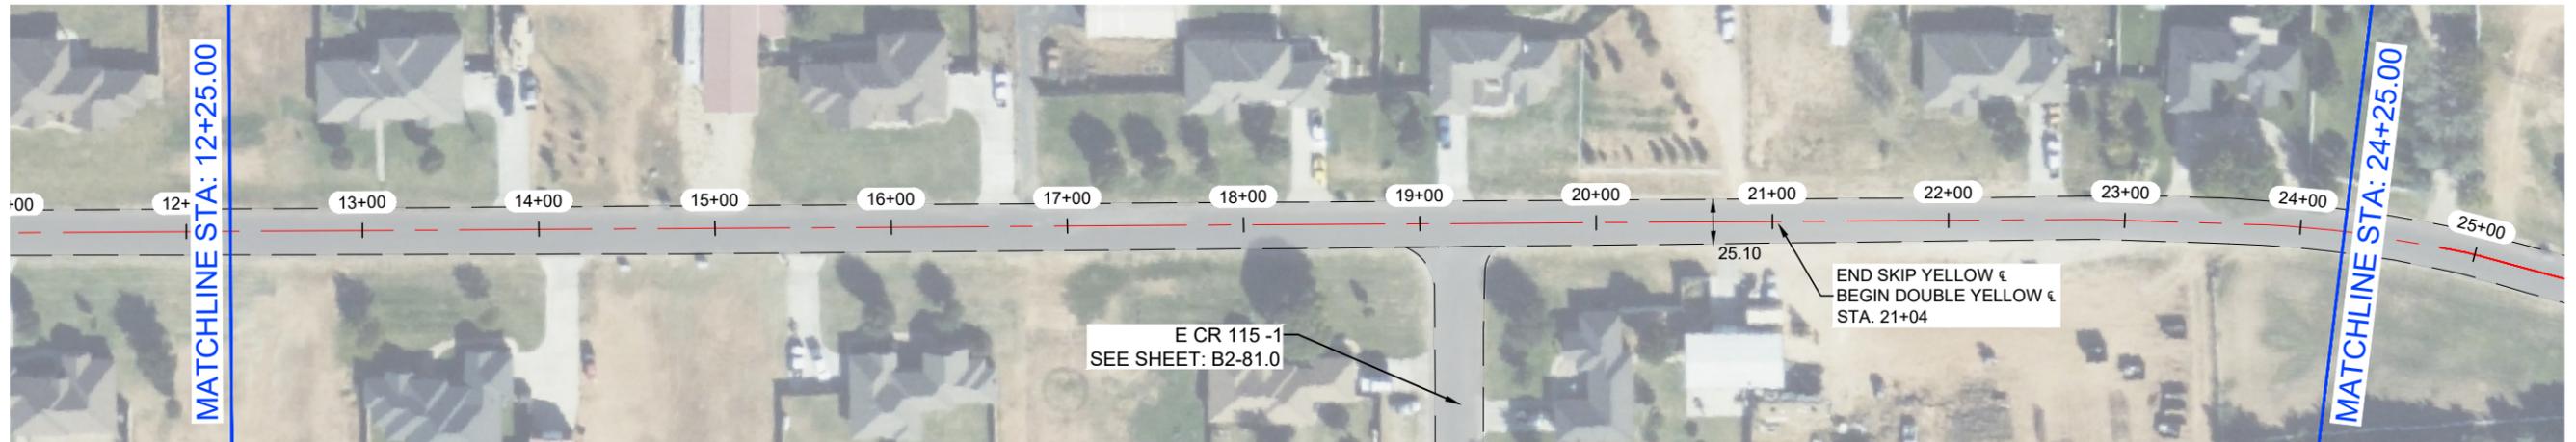


**NOTES:**

- 1.- CONTRACTOR TO AVOID DAMAGING EXISTING DRIVEWAYS MAILBOXES AND OTHER IMPROVEMENTS. LOCATIONS SHOWN ABOVE ARE APPROXIMATE AND CONTRACTOR SHOULD VERIFY LOCATIONS PRIOR TO BIDDING AND CONSTRUCTION.
- 2.- CONTRACTOR SHALL REPAIR ANY DAMAGE DONE TO EXISTING DRIVEWAYS OR OTHER IMPROVEMENTS AT NO COST TO OWNER.
- 3.- VIDEO OF EXISTING SITE CONDITION IS RECOMMENDED PRIOR TO CONSTRUCTION START.
- 4.- SEE SHEET B0-0.3 FOR DETAILS.
- 5.- CONTRACTOR TO PLACE TEMPORARY TABS ALONG EXISTING CENTERLINE AND EDGELINE STRIPING FOR STRIPING.
- 6.- CONTRACTOR TO PROVIDE DAILY QUANTITIES OF ASPHALT AND AGGREGETE TO VERIFY APPLICATION RATE.

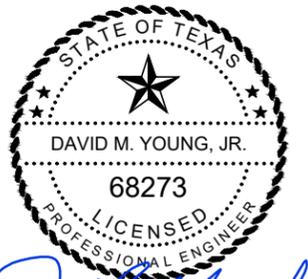

THE SEAL APPEARING ON THIS DOCUMENT WAS AUTHORIZED BY DAVID M. YOUNG, JR., P.E. 68273 ON OCTOBER 29, 2025

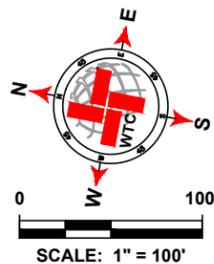

LEGEND	
	EXISTING CENTER LINE
	EXISTING END OF PAVEMENT
	EXISTING CONCRETE
	SEAL COAT AREA
	POTHOLE REPAIR (AS NOTED)
	EDGE PATCHING (AS NOTED)

S CR 1068 QUANTITIES			
ITEM #	ITEM	QTY.	UNIT
1	SINGLE COURSE SEAL COAT (APPROX.)	13 510	SY
2	SOLID WHITE EDGE LINES	0	LF
3	DOUBLE SOLID YELLOW &	1 495	LF
4	SKIP YELLOW CENTER LINES	3 354	LF
5	POTHOLE REPAIR	0	SY
6	EDGE PATCHING	0	SY

**WTC**  
ENGINEERS | SURVEYORS

West Texas Consultants, Inc.  
ENGINEERS PLANNERS SURVEYORS  
405 S.W. 1st. Street | Andrews, TX 79714 |(432) 523-2181  
TEXAS REGISTERED ENGINEERING FIRM F-2746  
TEXAS REGISTERED SURVEYOR FIRM #100792-00

REVISION DESCRIPTION	REVISION	DATE

LOCATIONS OF UNDERGROUND UTILITIES ARE APPROXIMATE AND MAY NOT INCLUDE ALL UNDERGROUND UTILITIES PRESENT. CONTRACTOR SHALL VERIFY THE LOCATIONS OF ALL UTILITY CROSSINGS BEFORE EXCAVATION OF ROADWAY.

CONTRACTOR SHALL NOTIFY PROPERTY OWNERS AND RESIDENTS A MINIMUM OF 48 HOURS IN ADVANCE OF CONSTRUCTION ACTIVITIES ON OR IN THE VICINITY OF THEIR PROPERTY.

Before You Dig Anywhere In Texas  
STOP! CALL 1-800-245-4545


TOLL-FREE OSHA RULE 1926.651  
REQUIRES PREVIOUS NOTIFICATION  
TEXAS ONE CALL SYSTEM

MIDLAND COUNTY, TEXAS

2026 MIDLAND PAVEMENT MAINTENANCE PROJECT  
ALTERNATIVE 2  
PRECINCT 2  
S CR 1068 (STA: 0+00 - 24+25)

DESIGN	DRAWN	DATE	PROJECT NO.	SCALE	REVISION	SHEET #
J.C.T.	I.R.	10/25/25	56750	1" = 100'	0	B2-85.0

**S CR 1068**

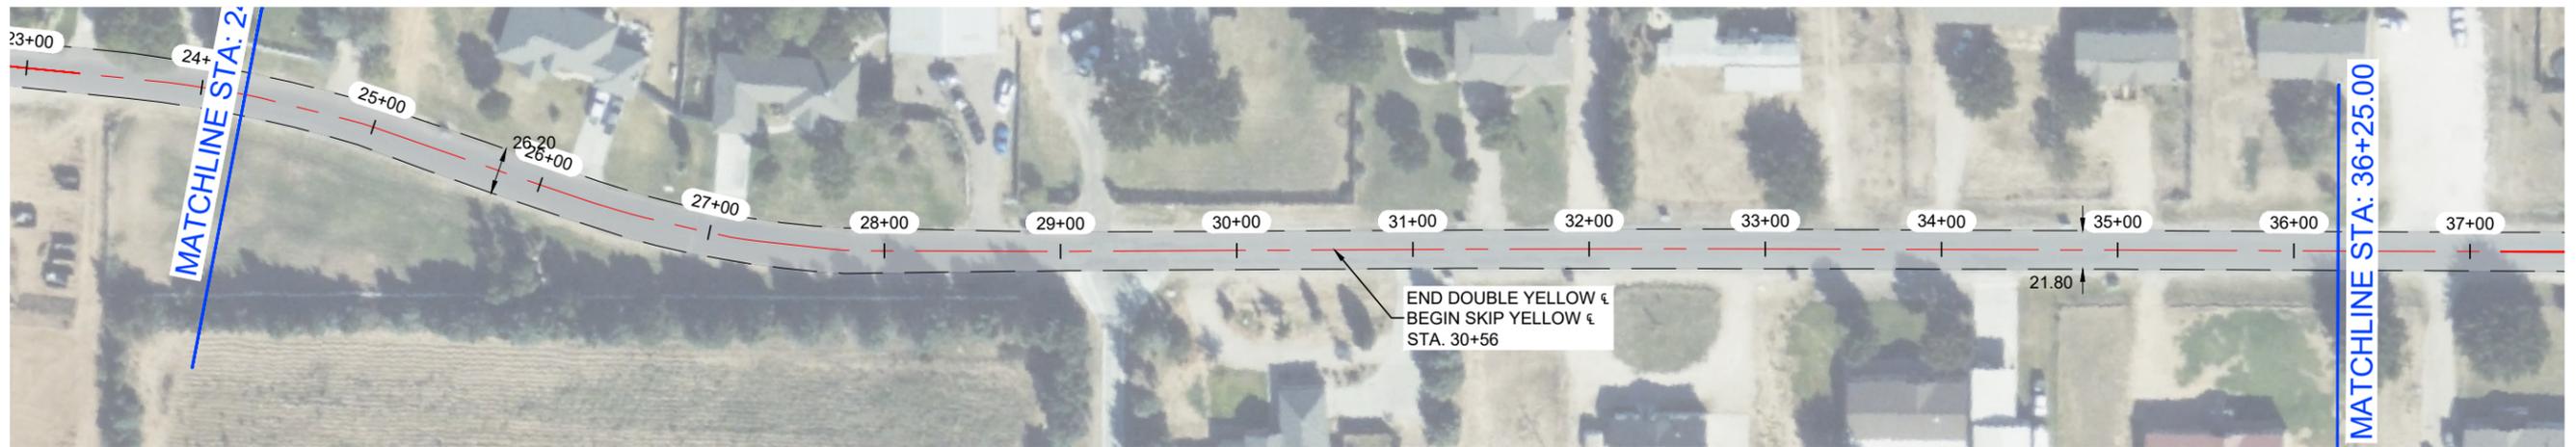


**S CR 1068**




**NOTES:**

- 1.- CONTRACTOR TO AVOID DAMAGING EXISTING DRIVEWAYS MAILBOXES AND OTHER IMPROVEMENTS. LOCATIONS SHOWN ABOVE ARE APPROXIMATE AND CONTRACTOR SHOULD VERIFY LOCATIONS PRIOR TO BIDDING AND CONSTRUCTION.
- 2.- CONTRACTOR SHALL REPAIR ANY DAMAGE DONE TO EXISTING DRIVEWAYS OR OTHER IMPROVEMENTS AT NO COST TO OWNER.
- 3.- VIDEO OF EXISTING SITE CONDITION IS RECOMMENDED PRIOR TO CONSTRUCTION START.
- 4.- SEE SHEET B0-0.3 FOR DETAILS.
- 5.- CONTRACTOR TO PLACE TEMPORARY TABS ALONG EXISTING CENTERLINE AND EDGELINE STRIPING FOR STRIPING.
- 6.- CONTRACTOR TO PROVIDE DAILY QUANTITIES OF ASPHALT AND AGGREGETE TO VERIFY APPLICATION RATE.

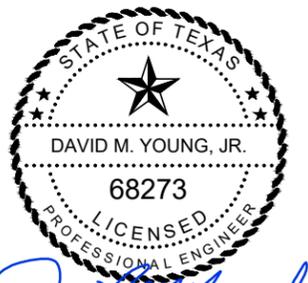

*David M. Young, Jr.*  
 THE SEAL APPEARING ON THIS DOCUMENT WAS AUTHORIZED BY DAVID M. YOUNG, JR., P.E. 68273 ON OCTOBER 29, 2025

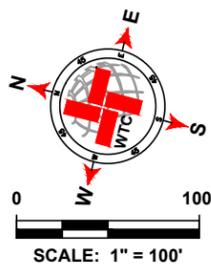

LEGEND	
	EXISTING CENTER LINE
	EXISTING END OF PAVEMENT
	EXISTING CONCRETE
	SEAL COAT AREA
	POTHOLE REPAIR (AS NOTED)
	EDGE PATCHING (AS NOTED)

S CR 1068 QUANTITIES			
ITEM #	ITEM	QTY.	UNIT
1	SINGLE COURSE SEAL COAT (APPROX.)	SEE B2-85.0	SY
2	SOLID WHITE EDGE LINES		LF
3	DOUBLE SOLID YELLOW ¶		LF
4	SKIP YELLOW CENTER LINES		LF
5	POTHOLE REPAIR		SY
6	EDGE PATCHING		SY

**WTC**  
 ENGINEERS | SURVEYORS

West Texas Consultants, Inc.  
 ENGINEERS PLANNERS SURVEYORS  
 405 S.W. 1st Street | Andrews, TX 79714 | (432) 523-2181  
 TEXAS REGISTERED ENGINEERING FIRM F-2746  
 TEXAS REGISTERED SURVEYOR FIRM #100792-00

REVISION DESCRIPTION	REVISION	DATE

LOCATIONS OF UNDERGROUND UTILITIES ARE APPROXIMATE AND MAY NOT INCLUDE ALL UNDERGROUND UTILITIES PRESENT. CONTRACTOR SHALL VERIFY THE LOCATIONS OF ALL UTILITY CROSSINGS BEFORE EXCAVATION OF ROADWAY.

CONTRACTOR SHALL NOTIFY PROPERTY OWNERS AND RESIDENTS A MINIMUM OF 48 HOURS IN ADVANCE OF CONSTRUCTION ACTIVITIES ON OR IN THE VICINITY OF THEIR PROPERTY.

Before You Dig Anywhere In Texas  
 STOP! CALL 1-800-245-4545

TOLL-FREE OSHA RULE 1926.651  
 REQUIRES PREVIOUS NOTIFICATION  
 TEXAS ONE CALL SYSTEM

**MIDLAND COUNTY, TEXAS**

2026 MIDLAND PAVEMENT MAINTENANCE PROJECT  
 ALTERNATIVE 2  
 PRECINCT 2

S CR 1068 (STA: 24+25 - 49+23)

DESIGN	DRAWN	DATE	PROJECT NO.	SCALE	REVISION	SHEET #
J.C.T.	I.R.	10/25/25	56750	1" = 100'	0	B2-85.1

PLAT: X:\PROJECTS\ENGINEERING\SURVEY\2025\MIDLAND\AND COUNTY ROAD MAINT. PROGRAM\2026\DRAWINGS\B2-85.1 LAYOUT.TAB, B2-86.1 S CR 1068-1029-2025.dwg, 28 PM, 10/29/2025




**S CR 1072 -1**




**NOTES:**

- 1.- CONTRACTOR TO AVOID DAMAGING EXISTING DRIVEWAYS MAILBOXES AND OTHER IMPROVEMENTS. LOCATIONS SHOWN ABOVE ARE APPROXIMATE AND CONTRACTOR SHOULD VERIFY LOCATIONS PRIOR TO BIDDING AND CONSTRUCTION.
- 2.- CONTRACTOR SHALL REPAIR ANY DAMAGE DONE TO EXISTING DRIVEWAYS OR OTHER IMPROVEMENTS AT NO COST TO OWNER.
- 3.- VIDEO OF EXISTING SITE CONDITION IS RECOMENDED PRIOR TO CONSTRUCTION START.
- 4.- SEE SHEET B0-0.3 FOR DETAILS.
- 5.- CONTRACTOR TO PLACE TEMPORARY TABS ALONG EXISTING CENTERLINE AND EDGELINE STRIPING FOR STRIPING.
- 6.- CONTRACTOR TO PROVIDE DAILY QUANTITIES OF ASPHALT AND AGGREGETE TO VERIFY APPLICATION RATE.

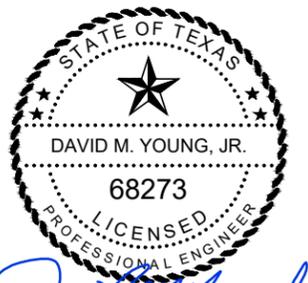

*David M. Young Jr.*  
 THE SEAL APPEARING ON THIS DOCUMENT WAS AUTHORIZED BY DAVID M. YOUNG, JR., P.E. 68273 ON OCTOBER 29, 2025

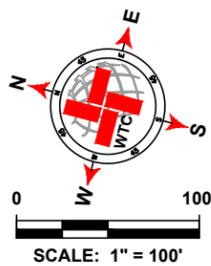

LEGEND	
	EXISTING CENTER LINE
	EXISTING END OF PAVEMENT
	EXISTING CONCRETE
	SEAL COAT AREA
	POTHOLE REPAIR (AS NOTED)
	EDGE PATCHING (AS NOTED)

S CR 1072 -1 QUANTITIES			
ITEM #	ITEM	QTY.	UNIT
1	SINGLE COURSE SEAL COAT (APPROX.)	1 158	SY
2	SOLID WHITE EDGE LINES	0	LF
3	DOUBLE SOLID YELLOW CL	0	LF
4	SKIP YELLOW CENTER LINES	0	LF
5	POTHOLE REPAIR	0	SY
6	EDGE PATCHING	0	SY

**WTC**  
 ENGINEERS | SURVEYORS  
**West Texas Consultants, Inc.**  
 ENGINEERS PLANNERS SURVEYORS  
 405 S.W. 1st. Street | Andrews, TX 79714 |(432) 523-2181  
 TEXAS REGISTERED ENGINEERING FIRM F-2746  
 TEXAS REGISTERED SURVEYOR FIRM #100792-00

REVISION DESCRIPTION	REVISION	DATE

LOCATIONS OF UNDERGROUND UTILITIES ARE APPROXIMATE AND MAY NOT INCLUDE ALL UNDERGROUND UTILITIES PRESENT. CONTRACTOR SHALL VERIFY THE LOCATIONS OF ALL UTILITY CROSSINGS BEFORE EXCAVATION OF ROADWAY.  
 CONTRACTOR SHALL NOTIFY PROPERTY OWNERS AND RESIDENTS A MINIMUM OF 48 HOURS IN ADVANCE OF CONSTRUCTION ACTIVITIES ON OR IN THE VICINITY OF THEIR PROPERTY.

Before You Dig Anywhere In Texas  
 STOP! CALL 1-800-245-4545  
 TOLL-FREE OSHA RULE 1926.651  
 REQUIRES PREVIOUS NOTIFICATION  
 TEXAS ONE CALL SYSTEM

MIDLAND COUNTY, TEXAS						
2026 MIDLAND PAVEMENT MAINTENANCE PROJECT ALTERNATIVE 2 PRECINCT 2 S CR 1072 -1						
DESIGN	DRAWN	DATE	PROJECT NO.	SCALE	REVISION	SHEET #
J.C.T.	I.R.	10/25/25	56750	1" = 100'	0	B2-87.0

PLAT: X:\PROJECTS\ENGINEERING & SURVEYING\2025\MIDLAND\2026 MIDLAND PAVEMENT MAINTENANCE PROJECT\2025\DRAWINGS\87055\_ACOMP\_2025\_GNUBE\_PCT.2\_LAYOUT\TAB\_B2-87.0-S CR 1072 -1-10/25/25.dwg FOR THE EDDGAR ROAD