



MIDLAND COUNTY TEXAS

OWNER:

MIDLAND COUNTY, MIDLAND, TX.

UTILITY RELOCATION NOTICE:


CONTRACTOR SHALL CONTACT THE APPROPRIATE UTILITY COMPANY TO COORDINATE THE RELOCATION OF ANY UTILITY THAT IS FOUND TO BE IN CONFLICT WITH THESE CONSTRUCTION DOCUMENTS.

PREPARED BY




WEST TEXAS CONSULTANTS, INC.

ENGINEERS PLANNERS SURVEYORS
405 S.W. 1st Street
Andrews, TX 79714
(432) 523-2181
TEXAS REGISTERED ENGINEERING FIRM F-2746
TEXAS REGISTERED SURVEYOR FIRM #100792-00

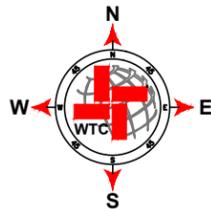

J. Tompkins

THE SEAL APPEARING ON THIS DOCUMENT WAS AUTHORIZED BY JAMES C. TOMPKINS, P.E. 93839 ON OCTOBER 29, 2025

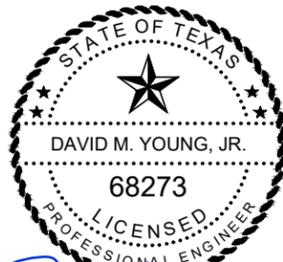

David M. Young Jr.


THE SEAL APPEARING ON THIS DOCUMENT WAS AUTHORIZED BY DAVID M. YOUNG, JR., P.E. 68273 ON OCTOBER 29, 2025

MIDLAND COUNTY, TEXAS
2026 PAVEMENT MAINTENANCE PROJECT
PRECINCT 2.0

OCTOBER 2025

ALTERNATIVE 3

SINGLE COURSE SEAL COAT

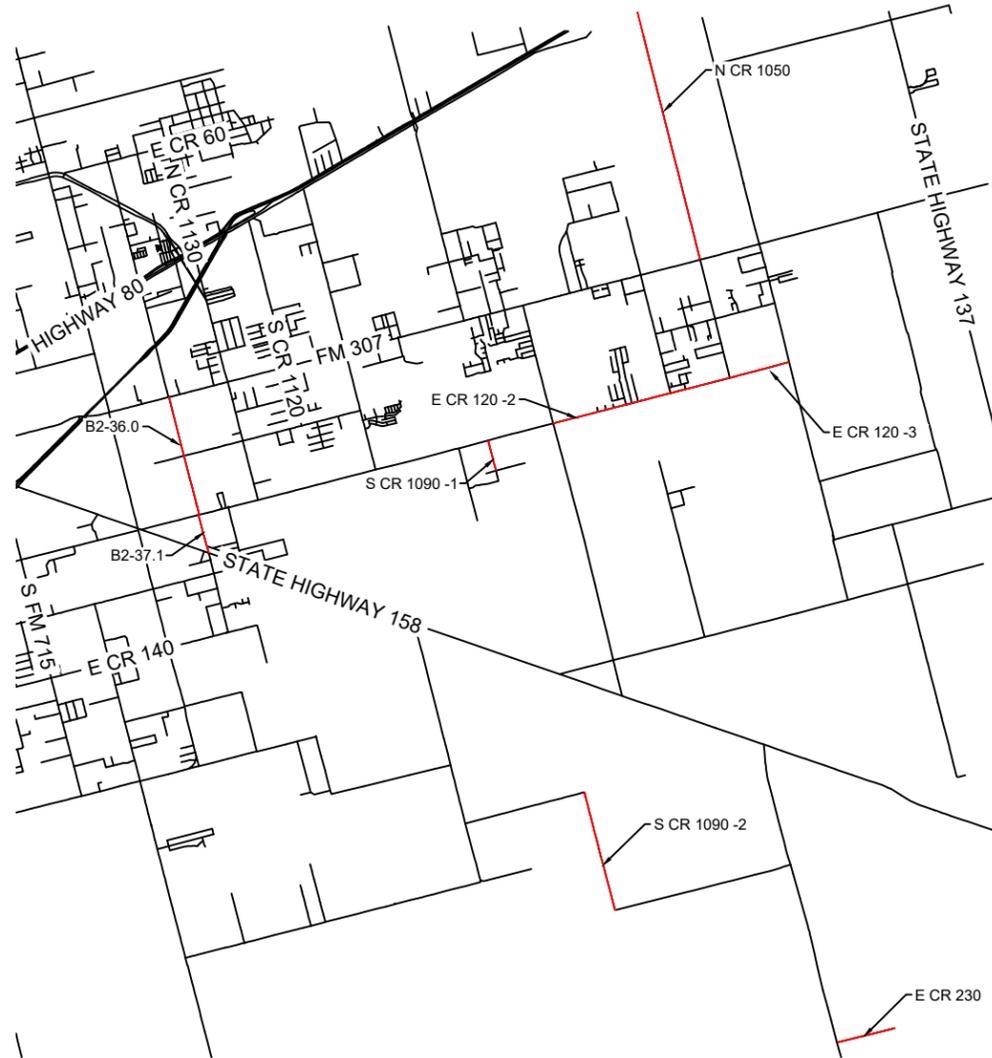


PROJECT LOCATION MAP
NOT TO SCALE


Sheet List Table

B2-0.3	COVER
B2-36.0	S CR 1140-1
B2-36.1	S CR 1140-1
B2-36.2	S CR 1140-1
B2-36.3	S CR 1140-1
B2-37.0	S CR 1140 - 2
B2-37.1	S CR 1140 - 2
B2-55.0	E CR 230
B2-55.1	E CR 230
B2-56.0	S CR 1090 -2
B2-56.1	S CR 1090 -2
B2-56.2	S CR 1090 -2
B2-56.3	S CR 1090 -2
B2-56.4	S CR 1090 -2
B2-88.0	E CR 120 -2
B2-88.1	E CR 120 -2
B2-88.2	E CR 120 -2
B2-88.3	E CR 120 -2
B2-89.0	E CR 120 -3
B2-89.1	E CR 120 -3
B2-89.2	E CR 120 -3
B2-89.3	E CR 120 -3
B2-90.0	S CR 1090 -1
B2-91.0	N CR 1050
B2-91.1	N CR 1050
B2-91.2	N CR 1050
B2-91.3	N CR 1050
B2-91.4	N CR 1050
B2-91.5	N CR 1050
B2-91.6	N CR 1050
B2-91.7	N CR 1050

S CR 1140-1

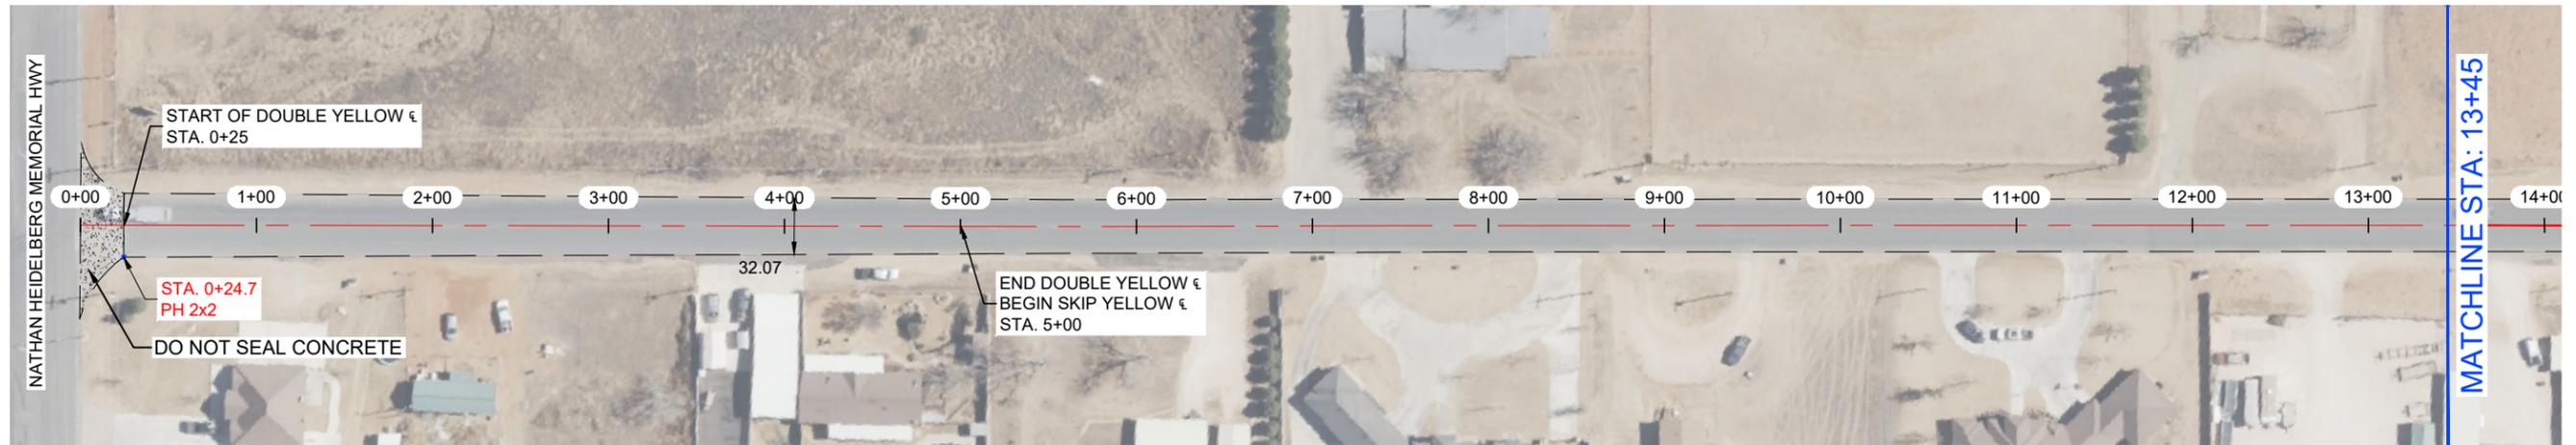


S CR 1140-1

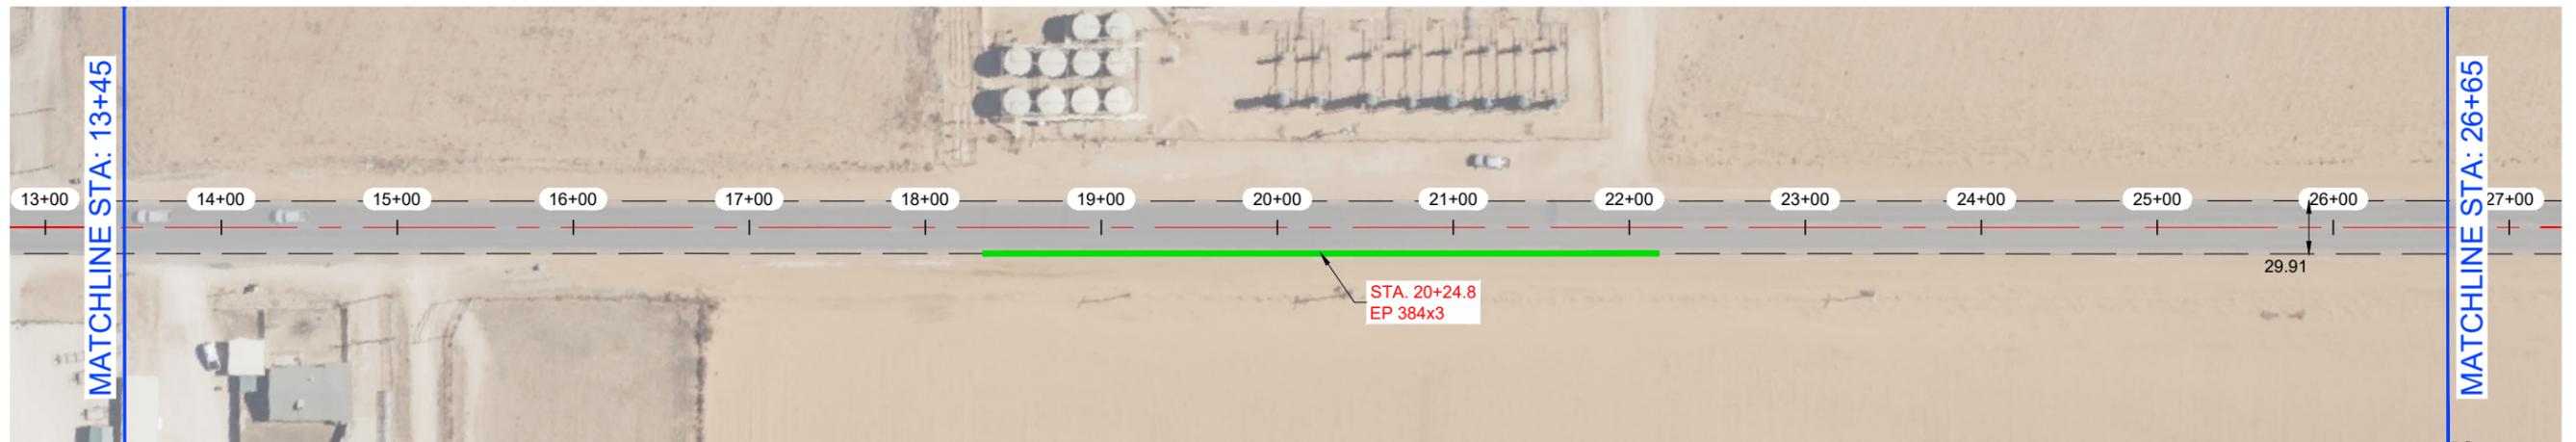


NOTES:

- 1.- CONTRACTOR TO AVOID DAMAGING EXISTING DRIVEWAYS MAILBOXES AND OTHER IMPROVEMENTS. LOCATIONS SHOWN ABOVE ARE APPROXIMATE AND CONTRACTOR SHOULD VERIFY LOCATIONS PRIOR TO BIDDING AND CONSTRUCTION.
- 2.- CONTRACTOR SHALL REPAIR ANY DAMAGE DONE TO EXISTING DRIVEWAYS OR OTHER IMPROVEMENTS AT NO COST TO OWNER.
- 3.- VIDEO OF EXISTING SITE CONDITION IS RECOMMENDED PRIOR TO CONSTRUCTION START.
- 4.- SEE SHEET B0-0.3 FOR DETAILS.
- 5.- CONTRACTOR TO PLACE TEMPORARY TABS ALONG EXISTING CENTERLINE AND EDGELINE STRIPING FOR STRIPING.
- 6.- CONTRACTOR TO PROVIDE DAILY QUANTITIES OF ASPHALT AND AGGREGETE TO VERIFY APPLICATION RATE.

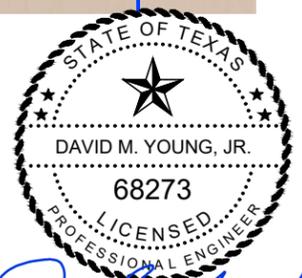

David M. Young, Jr.
 THE SEAL APPEARING ON THIS DOCUMENT WAS AUTHORIZED BY DAVID M. YOUNG, JR., P.E. 68273 ON OCTOBER 29, 2025

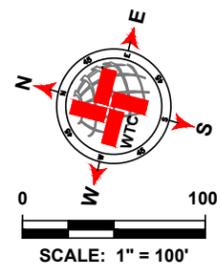

LEGEND	
	EXISTING CENTER LINE
	EXISTING END OF PAVEMENT
	EXISTING CONCRETE
	SEAL COAT AREA
	POTHOLE REPAIR (AS NOTED)
	EDGE PATCHING (AS NOTED)

S CR 1140-1 QUANTITIES				
ITEM #	ITEM	QTY.	UNIT	
1	SINGLE COURSE SEAL COAT (APPROX.)	34 737	SY	
2	SOLID WHITE EDGE LINES	21 204	LF	
3	DOUBLE SOLID YELLOW &	1 000	LF	
4	SKIP YELLOW CENTER LINES	9 549	LF	
5	POTHOLE REPAIR	0.4	SY	
6	EDGE PATCHING	128.0	SY	

WTC
 ENGINEERS | SURVEYORS
West Texas Consultants, Inc.
 ENGINEERS PLANNERS SURVEYORS
 405 S.W. 1st. Street | Andrews, TX 79714 |(432) 523-2181
 TEXAS REGISTERED ENGINEERING FIRM F-2746
 TEXAS REGISTERED SURVEYOR FIRM #100792-00

REVISION DESCRIPTION	REVISION	DATE


LOCATIONS OF UNDERGROUND UTILITIES ARE APPROXIMATE AND MAY NOT INCLUDE ALL UNDERGROUND UTILITIES PRESENT. CONTRACTOR SHALL VERIFY THE LOCATIONS OF ALL UTILITY CROSSINGS BEFORE EXCAVATION OF ROADWAY.
 CONTRACTOR SHALL NOTIFY PROPERTY OWNERS AND RESIDENTS A MINIMUM OF 48 HOURS IN ADVANCE OF CONSTRUCTION ACTIVITIES ON OR IN THE VICINITY OF THEIR PROPERTY.

Before You Dig Anywhere In Texas STOP! CALL 1-800-245-4545
 TOLL-FREE OSHA RULE 1926.651 REQUIRES PREVIOUS NOTIFICATION TEXAS ONE CALL SYSTEM


MIDLAND COUNTY, TEXAS						
2026 MIDLAND PAVEMENT MAINTENANCE PROJECT ALTERNATIVE 3 PRECINCT 2						
S CR 1140-1 (STA: 0+00 - 22+65)						
DESIGN	DRAWN	DATE	PROJECT NO.	SCALE	REVISION	SHEET #
J.C.T.	I.R.	10/25/25	56750	1" = 100'	0	B2-36.0

PLAT. X: PROJECT ENGINEERING & SURVEYING TEXAS MIDLAND AND COUNTY ROAD MAIN PROGRAM 2026 DRAWING 987654 ACWP 2026. GINABE - PCT 2.0 LAYOUT TAB. BS-36.03 CR 1140-1 (STA: 0+00 - 22+65) SHEET B2-36.0

S CR 1140-1

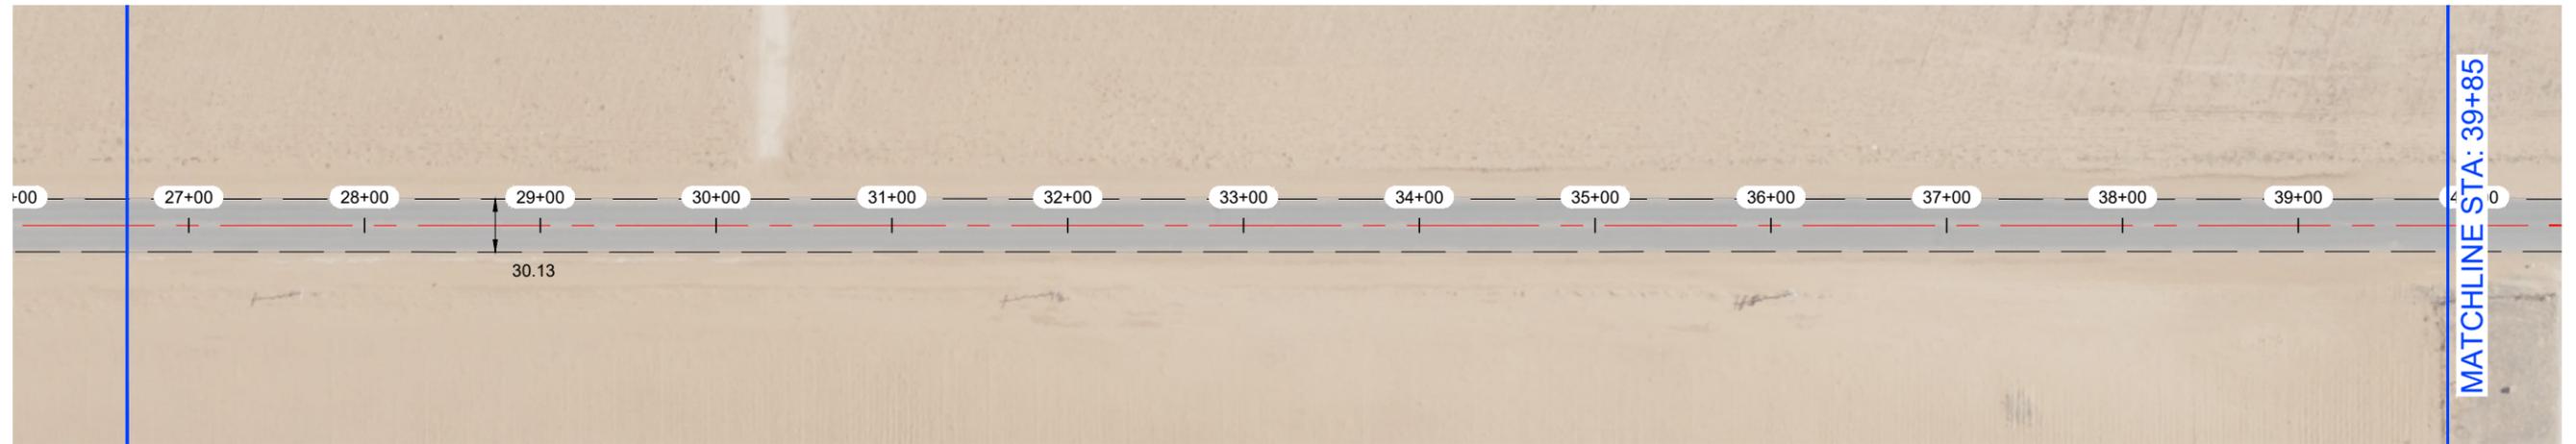

S CR 1140-1

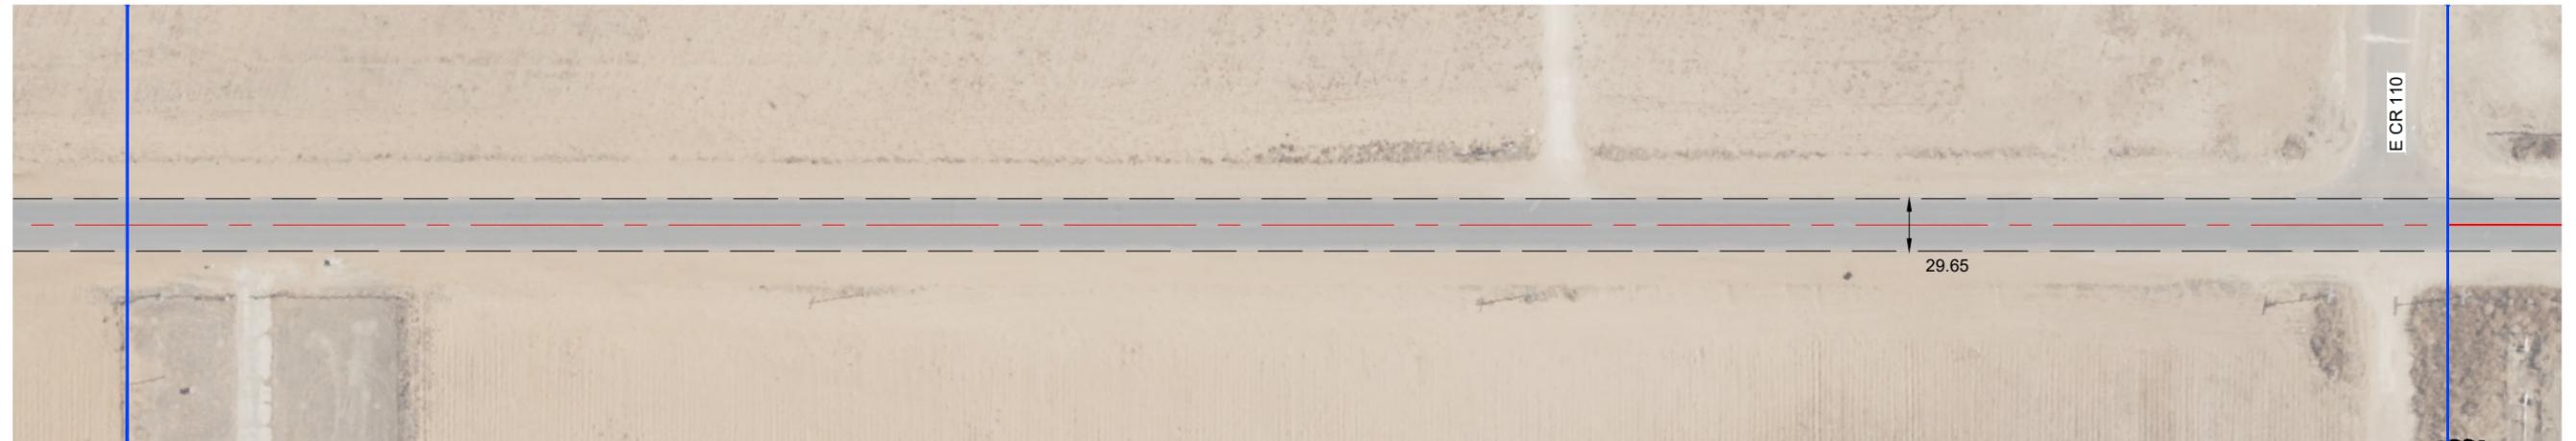


NOTES:

- 1.- CONTRACTOR TO AVOID DAMAGING EXISTING DRIVEWAYS MAILBOXES AND OTHER IMPROVEMENTS. LOCATIONS SHOWN ABOVE ARE APPROXIMATE AND CONTRACTOR SHOULD VERIFY LOCATIONS PRIOR TO BIDDING AND CONSTRUCTION.
- 2.- CONTRACTOR SHALL REPAIR ANY DAMAGE DONE TO EXISTING DRIVEWAYS OR OTHER IMPROVEMENTS AT NO COST TO OWNER.
- 3.- VIDEO OF EXISTING SITE CONDITION IS RECOMMENDED PRIOR TO CONSTRUCTION START.
- 4.- SEE SHEET B0-0.3 FOR DETAILS.
- 5.- CONTRACTOR TO PLACE TEMPORARY TABS ALONG EXISTING CENTERLINE AND EDGELINE STRIPING FOR STRIPING.
- 6.- CONTRACTOR TO PROVIDE DAILY QUANTITIES OF ASPHALT AND AGGREGETE TO VERIFY APPLICATION RATE.



THE SEAL APPEARING ON THIS DOCUMENT WAS AUTHORIZED BY DAVID M. YOUNG, JR., P.E. 68273 ON OCTOBER 29, 2025

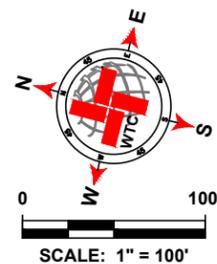

LEGEND	
	EXISTING CENTER LINE
	EXISTING END OF PAVEMENT
	EXISTING CONCRETE
	SEAL COAT AREA
	POTHOLE REPAIR (AS NOTED)
	EDGE PATCHING (AS NOTED)

S CR 1140-1 QUANTITIES				
ITEM #	ITEM	QTY.	UNIT	
1	SINGLE COURSE SEAL COAT (APPROX.)	SEE B2-36.0	SY	
2	SOLID WHITE EDGE LINES		LF	
3	DOUBLE SOLID YELLOW CL		LF	
4	SKIP YELLOW CENTER LINES		LF	
5	POTHOLE REPAIR		SY	
6	EDGE PATCHING		SY	

WTC
ENGINEERS | SURVEYORS

West Texas Consultants, Inc.
ENGINEERS PLANNERS SURVEYORS
405 S.W. 1st Street | Andrews, TX 79714 | (432) 523-2181
TEXAS REGISTERED ENGINEERING FIRM F-2746
TEXAS REGISTERED SURVEYOR FIRM #100792-00

REVISION DESCRIPTION	REVISION	DATE

LOCATIONS OF UNDERGROUND UTILITIES ARE APPROXIMATE AND MAY NOT INCLUDE ALL UNDERGROUND UTILITIES PRESENT. CONTRACTOR SHALL VERIFY THE LOCATIONS OF ALL UTILITY CROSSINGS BEFORE EXCAVATION OF ROADWAY.

CONTRACTOR SHALL NOTIFY PROPERTY OWNERS AND RESIDENTS A MINIMUM OF 48 HOURS IN ADVANCE OF CONSTRUCTION ACTIVITIES ON OR IN THE VICINITY OF THEIR PROPERTY.


Before You Dig Anywhere In Texas STOP! CALL 1-800-245-4545

TOLL-FREE OSHA RULE 1926.651 REQUIRES PREVIOUS NOTIFICATION TEXAS ONE CALL SYSTEM

MIDLAND COUNTY, TEXAS						
2026 MIDLAND PAVEMENT MAINTENANCE PROJECT ALTERNATIVE 3 PRECINCT 2						
S CR 1140-1 (STA: 22+65 - 53+05)						
DESIGN	DRAWN	DATE	PROJECT NO.	SCALE	REVISION	SHEET #
J.C.T.	I.R.	10/25/25	56750	1" = 100'	0	B2-36.1

PLAT: X:\PROJECTS\ENGINEERING & SURVEYING\2025\2025 MIDLAND COUNTY ROAD MAINT. PROGRAM\2025\DRAWINGS\987654321.MXD PLOT: 2025.10.29 10:00 AM 11/10/2025 5:05 PM ESCDAR.RDS

S CR 1140 - 2

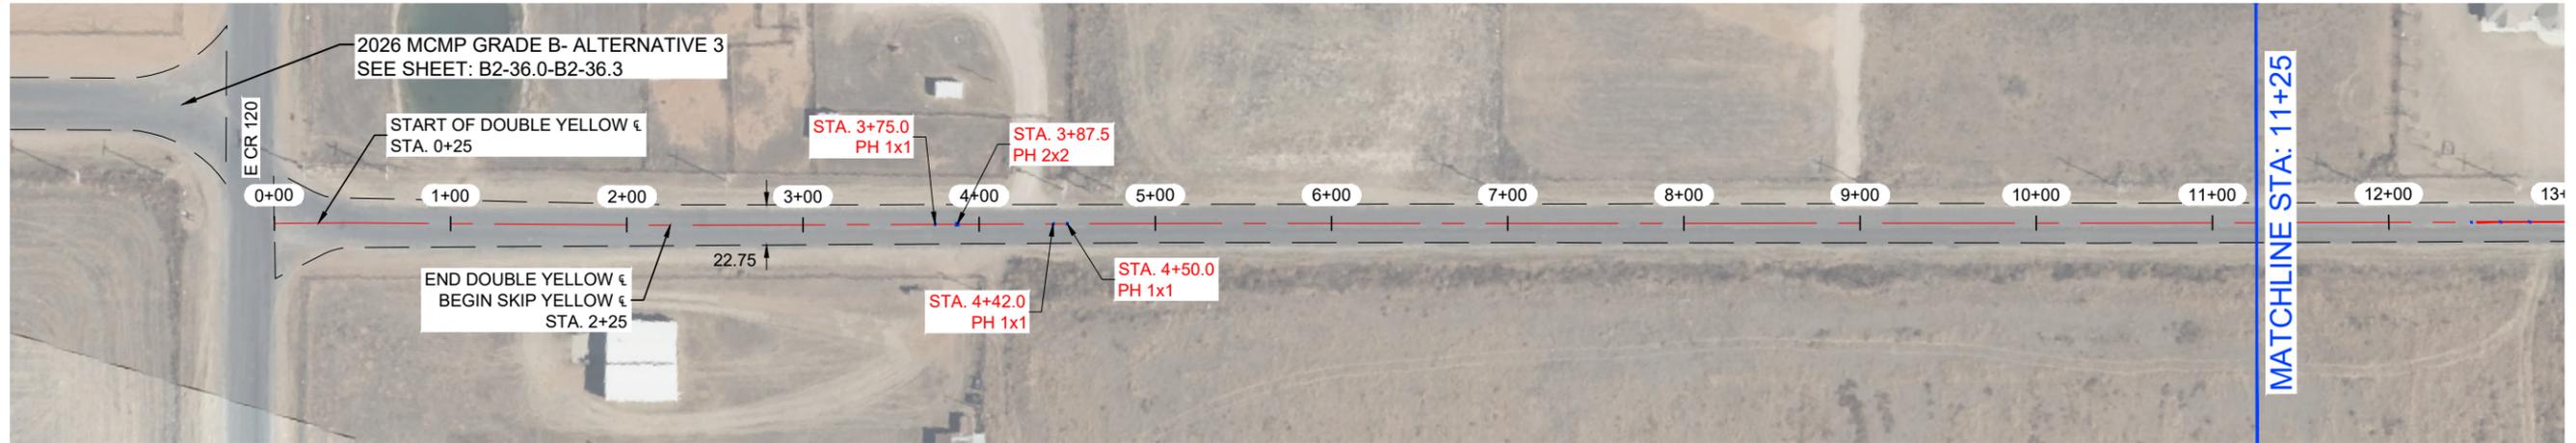

S CR 1140 - 2




NOTES:

- 1.- CONTRACTOR TO AVOID DAMAGING EXISTING DRIVEWAYS MAILBOXES AND OTHER IMPROVEMENTS. LOCATIONS SHOWN ABOVE ARE APPROXIMATE AND CONTRACTOR SHOULD VERIFY LOCATIONS PRIOR TO BIDDING AND CONSTRUCTION.
- 2.- CONTRACTOR SHALL REPAIR ANY DAMAGE DONE TO EXISTING DRIVEWAYS OR OTHER IMPROVEMENTS AT NO COST TO OWNER.
- 3.- VIDEO OF EXISTING SITE CONDITION IS RECOMMENDED PRIOR TO CONSTRUCTION START.
- 4.- SEE SHEET B0-0.3 FOR DETAILS.
- 5.- CONTRACTOR TO PLACE TEMPORARY TABS ALONG EXISTING CENTERLINE AND EDGELINE STRIPING FOR STRIPING.
- 6.- CONTRACTOR TO PROVIDE DAILY QUANTITIES OF ASPHALT AND AGGREGETE TO VERIFY APPLICATION RATE.



THE SEAL APPEARING ON THIS DOCUMENT WAS AUTHORIZED BY DAVID M. YOUNG, JR., P.E. 68273 ON OCTOBER 29, 2025

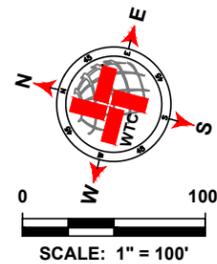

LEGEND	
	EXISTING CENTER LINE
	EXISTING END OF PAVEMENT
	EXISTING CONCRETE
	SEAL COAT AREA
	POTHOLE REPAIR (AS NOTED)
	EDGE PATCHING (AS NOTED)

S CR 1140 - 2 QUANTITIES				
ITEM #	ITEM	QTY.	UNIT	
1	SINGLE COURSE SEAL COAT (APPROX.)	8 661	SY	
2	SOLID WHITE EDGE LINES	0	LF	
3	DOUBLE SOLID YELLOW &	200	LF	
4	SKIP YELLOW CENTER LINES	3 113	LF	
5	POTHOLE REPAIR	3.6	SY	
6	EDGE PATCHING	86.9	SY	

WTC
ENGINEERS | SURVEYORS

West Texas Consultants, Inc.
ENGINEERS PLANNERS SURVEYORS
405 S.W. 1st. Street | Andrews, TX 79714 |(432) 523-2181
TEXAS REGISTERED ENGINEERING FIRM F-2746
TEXAS REGISTERED SURVEYOR FIRM #100792-00

REVISION DESCRIPTION	REVISION	DATE

LOCATIONS OF UNDERGROUND UTILITIES ARE APPROXIMATE AND MAY NOT INCLUDE ALL UNDERGROUND UTILITIES PRESENT. CONTRACTOR SHALL VERIFY THE LOCATIONS OF ALL UTILITY CROSSINGS BEFORE EXCAVATION OF ROADWAY.

CONTRACTOR SHALL NOTIFY PROPERTY OWNERS AND RESIDENTS A MINIMUM OF 48 HOURS IN ADVANCE OF CONSTRUCTION ACTIVITIES ON OR IN THE VICINITY OF THEIR PROPERTY.


Before You Dig Anywhere In Texas
STOPI CALL 1-800-245-4545

TOLL-FREE OSHA RULE 1926.651
REQUIRES PREVIOUS NOTIFICATION
TEXAS ONE CALL SYSTEM


MIDLAND COUNTY, TEXAS						
2026 MIDLAND PAVEMENT MAINTENANCE PROJECT ALTERNATIVE 3 PRECINCT 2						
S CR 1140 - 2 (STA: 0+00 - 22+25)						
DESIGN	DRAWN	DATE	PROJECT NO.	SCALE	REVISION	SHEET #
J.C.T.	I.R.	10/25/25	56750	1" = 100'	0	B2-37.0

PLAT: K:\PROJECTS\ENGINEERING & SURVEYING\TEXAS\AMARILLO\AMARILLO AND COUNTY ROAD MAIN PROGRAM\2025\DRAWINGS\97505_ACMF_2025_GINJUE.ctb: 2025/10/29 11:46:24 AM 2025/10/29 11:46:24 AM 2025/10/29 11:46:24 AM

E CR 230

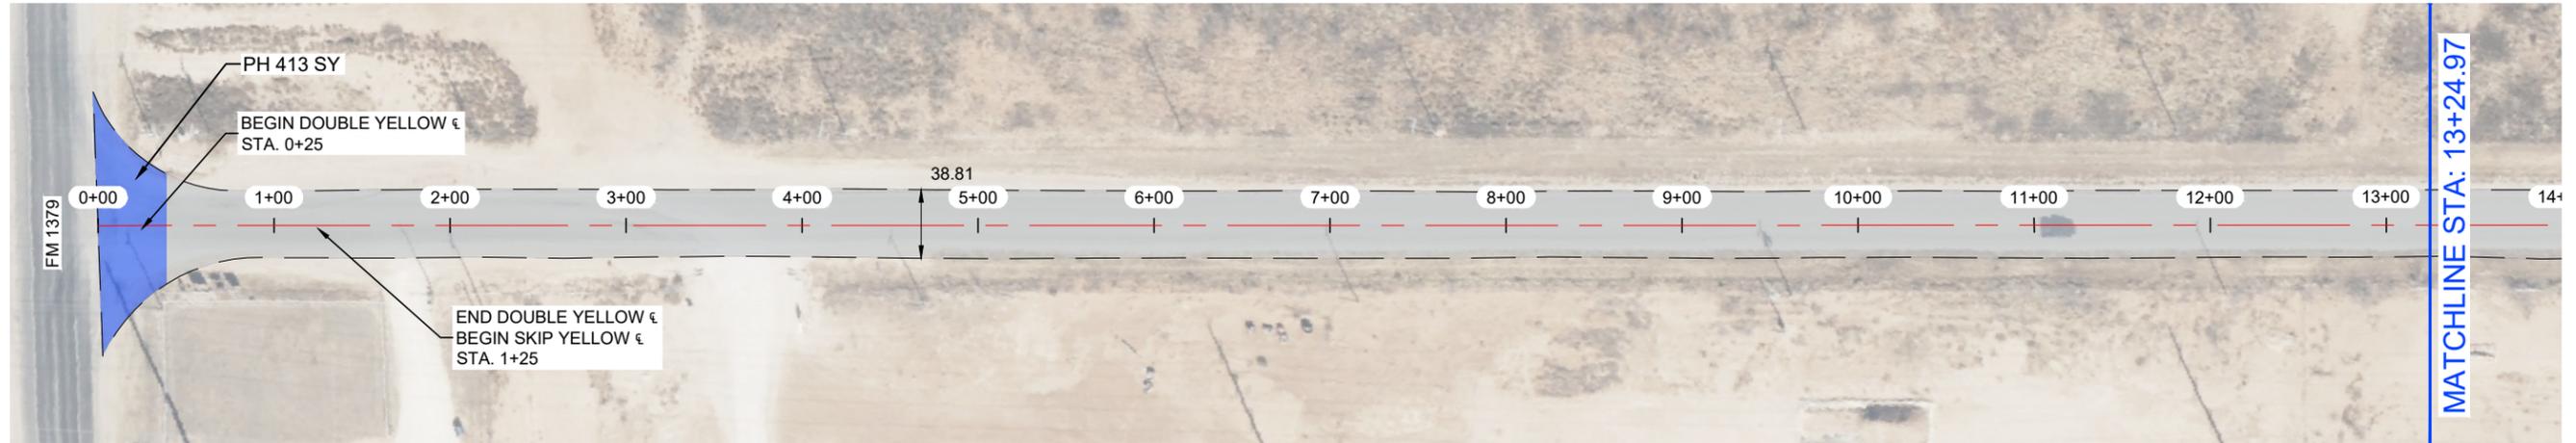


E CR 230

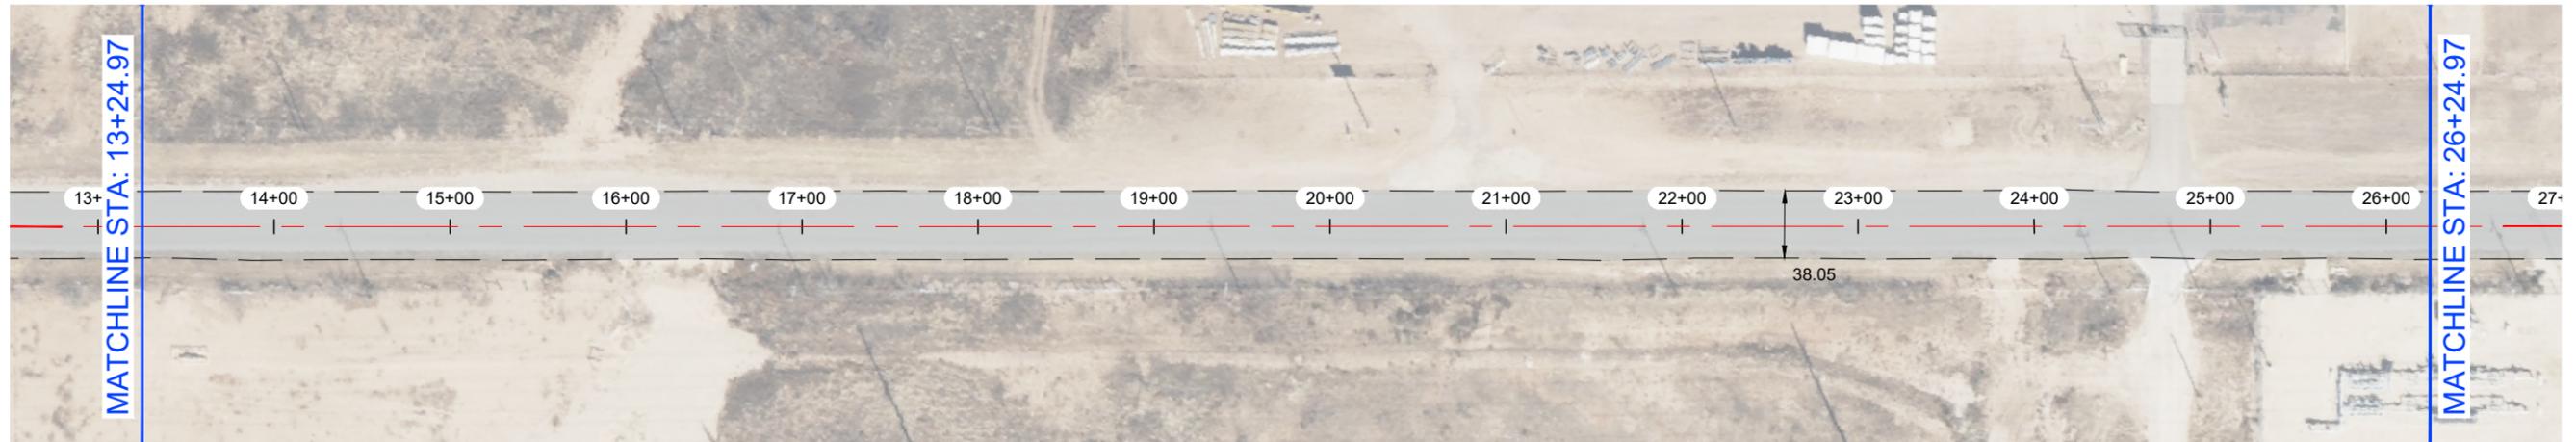


NOTES:

- 1.- CONTRACTOR TO AVOID DAMAGING EXISTING DRIVEWAYS MAILBOXES AND OTHER IMPROVEMENTS. LOCATIONS SHOWN ABOVE ARE APPROXIMATE AND CONTRACTOR SHOULD VERIFY LOCATIONS PRIOR TO BIDDING AND CONSTRUCTION.
- 2.- CONTRACTOR SHALL REPAIR ANY DAMAGE DONE TO EXISTING DRIVEWAYS OR OTHER IMPROVEMENTS AT NO COST TO OWNER.
- 3.- VIDEO OF EXISTING SITE CONDITION IS RECOMMENDED PRIOR TO CONSTRUCTION START.
- 4.- SEE SHEET B0-0.3 FOR DETAILS.
- 5.- CONTRACTOR TO PLACE TEMPORARY TABS ALONG EXISTING CENTERLINE AND EDGELINE STRIPING FOR STRIPING.
- 6.- CONTRACTOR TO PROVIDE DAILY QUANTITIES OF ASPHALT AND AGGREGETE TO VERIFY APPLICATION RATE.

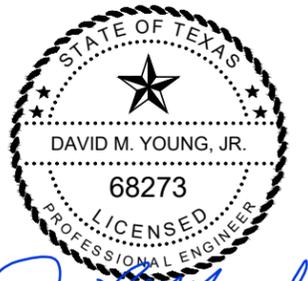

THE SEAL APPEARING ON THIS DOCUMENT WAS AUTHORIZED BY DAVID M. YOUNG, JR., P.E. 68273 ON OCTOBER 29, 2025

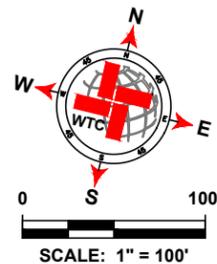

LEGEND	
	EXISTING CENTER LINE
	EXISTING END OF PAVEMENT
	EXISTING CONCRETE
	SEAL COAT AREA
	POTHOLE REPAIR (AS NOTED)
	EDGE PATCHING (AS NOTED)

E CR 230 QUANTITIES				
ITEM #	ITEM	QTY.	UNIT	
1	SINGLE COURSE SEAL COAT (APPROX.)	22 356	SY	
2	SOLID WHITE EDGE LINES	10 414	LF	
3	DOUBLE SOLID YELLOW ϵ	100	LF	
4	SKIP YELLOW CENTER LINES	5 059	LF	
5	POTHOLE REPAIR	413	SY	
6	EDGE PATCHING	0	SY	

WTC
ENGINEERS | SURVEYORS

West Texas Consultants, Inc.
ENGINEERS PLANNERS SURVEYORS
405 S.W. 1st Street | Andrews, TX 79714 |(432) 523-2181
TEXAS REGISTERED ENGINEERING FIRM F-2746
TEXAS REGISTERED SURVEYOR FIRM #100792-00

REVISION DESCRIPTION	REVISION	DATE

LOCATIONS OF UNDERGROUND UTILITIES ARE APPROXIMATE AND MAY NOT INCLUDE ALL UNDERGROUND UTILITIES PRESENT. CONTRACTOR SHALL VERIFY THE LOCATIONS OF ALL UTILITY CROSSINGS BEFORE EXCAVATION OF ROADWAY.

CONTRACTOR SHALL NOTIFY PROPERTY OWNERS AND RESIDENTS A MINIMUM OF 48 HOURS IN ADVANCE OF CONSTRUCTION ACTIVITIES ON OR IN THE VICINITY OF THEIR PROPERTY.

Before You Dig Anywhere In Texas
STOP! CALL 1-800-245-4545


TOLL-FREE OSHA RULE 1926.651
REQUIRES PREVIOUS NOTIFICATION
TEXAS ONE CALL SYSTEM

MIDLAND COUNTY, TEXAS


2026 MIDLAND PAVEMENT MAINTENANCE PROJECT
ALTERNATIVE 3
PRECINCT 2
E CR 230 (STA: 0+00 - 26+25)

DESIGN	DRAWN	DATE	PROJECT NO.	SCALE	REVISION	SHEET #
J.C.T.	I.R.	10/25/25	56750	1" = 100'	0	B2-55.0

S CR 1090 -2

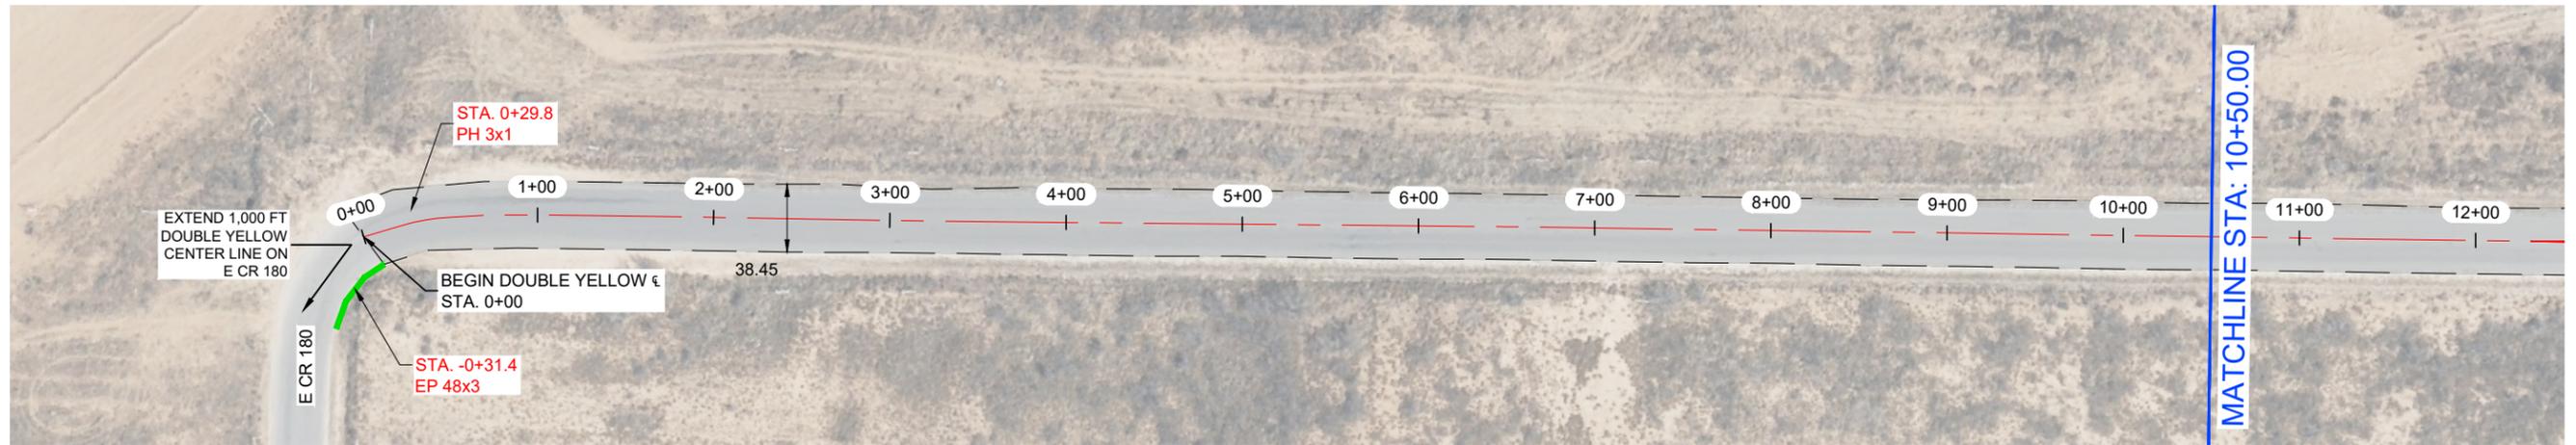

S CR 1090 -2

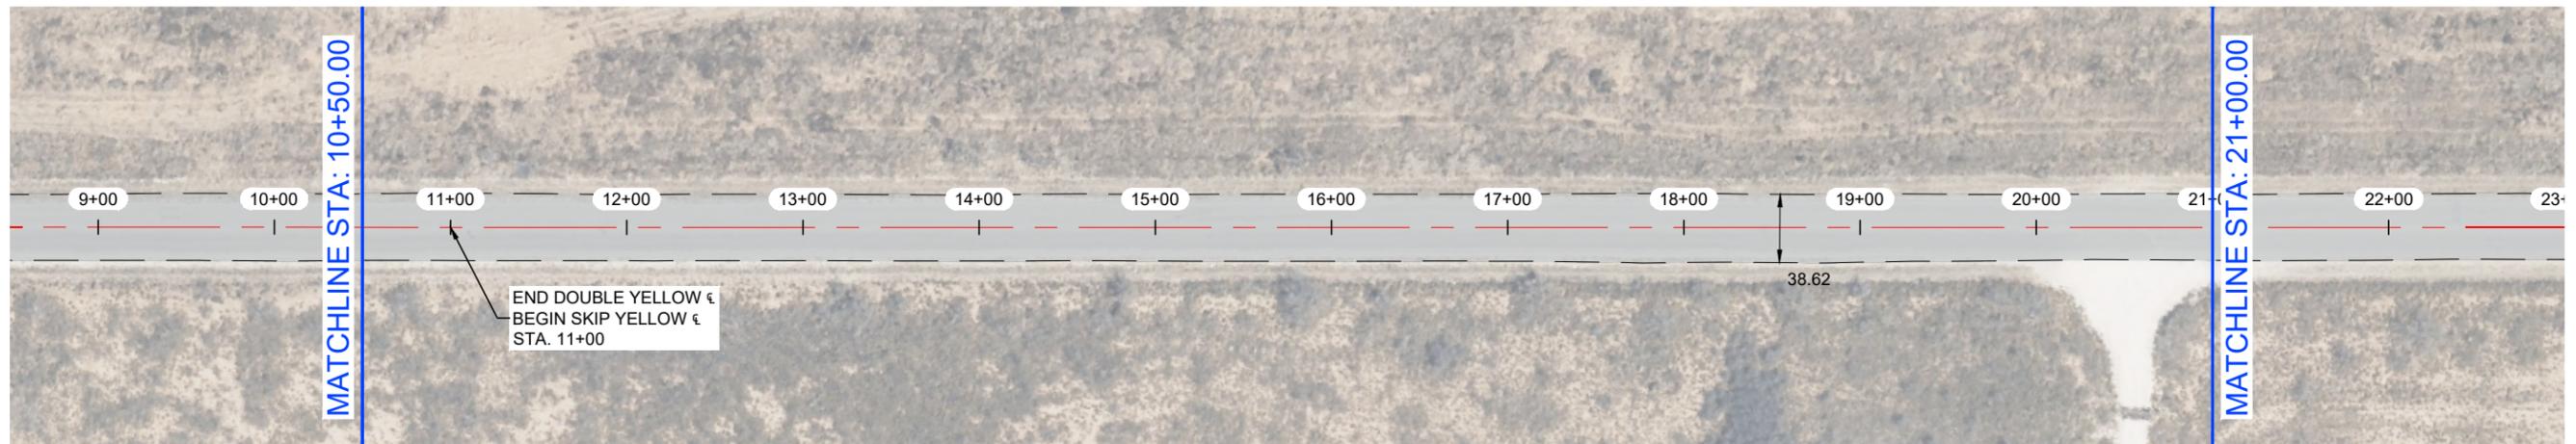


NOTES:

- 1.- CONTRACTOR TO AVOID DAMAGING EXISTING DRIVEWAYS MAILBOXES AND OTHER IMPROVEMENTS. LOCATIONS SHOWN ABOVE ARE APPROXIMATE AND CONTRACTOR SHOULD VERIFY LOCATIONS PRIOR TO BIDDING AND CONSTRUCTION.
- 2.- CONTRACTOR SHALL REPAIR ANY DAMAGE DONE TO EXISTING DRIVEWAYS OR OTHER IMPROVEMENTS AT NO COST TO OWNER.
- 3.- VIDEO OF EXISTING SITE CONDITION IS RECOMMENDED PRIOR TO CONSTRUCTION START.
- 4.- SEE SHEET B0-0.3 FOR DETAILS.
- 5.- CONTRACTOR TO PLACE TEMPORARY TABS ALONG EXISTING CENTERLINE AND EDGELINE STRIPING FOR STRIPING.
- 6.- CONTRACTOR TO PROVIDE DAILY QUANTITIES OF ASPHALT AND AGGREGETE TO VERIFY APPLICATION RATE.



David M. Young, Jr.
 THE SEAL APPEARING ON THIS DOCUMENT WAS AUTHORIZED BY DAVID M. YOUNG, JR., P.E. 68273 ON OCTOBER 29, 2025

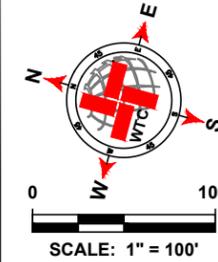

LEGEND	
	EXISTING CENTER LINE
	EXISTING END OF PAVEMENT
	EXISTING CONCRETE
	SEAL COAT AREA
	POTHOLE REPAIR (AS NOTED)
	EDGE PATCHING (AS NOTED)

S CR 1090 -2 QUANTITIES			
ITEM #	ITEM	QTY.	UNIT
1	SINGLE COURSE SEAL COAT (APPROX.)	44 753	SY
2	SOLID WHITE EDGE LINES	23 320	LF
3	DOUBLE SOLID YELLOW €	4 154	LF
4	SKIP YELLOW CENTER LINES	8 500	LF
5	POTHOLE REPAIR	0.3	SY
6	EDGE PATCHING	19.3	SY

WTC
 ENGINEERS | SURVEYORS

West Texas Consultants, Inc.
 ENGINEERS PLANNERS SURVEYORS
 405 S.W. 1st Street | Andrews, TX 79714 | (432) 523-2181
 TEXAS REGISTERED ENGINEERING FIRM F-2746
 TEXAS REGISTERED SURVEYOR FIRM #100792-00

REVISION DESCRIPTION	REVISION	DATE

LOCATIONS OF UNDERGROUND UTILITIES ARE APPROXIMATE AND MAY NOT INCLUDE ALL UNDERGROUND UTILITIES PRESENT. CONTRACTOR SHALL VERIFY THE LOCATIONS OF ALL UTILITY CROSSINGS BEFORE EXCAVATION OF ROADWAY.

CONTRACTOR SHALL NOTIFY PROPERTY OWNERS AND RESIDENTS A MINIMUM OF 48 HOURS IN ADVANCE OF CONSTRUCTION ACTIVITIES ON OR IN THE VICINITY OF THEIR PROPERTY.

Before You Dig Anywhere In Texas STOP! CALL 1-800-245-4545

TOLL-FREE OSHA RULE 1926.651 REQUIRES PREVIOUS NOTIFICATION TEXAS ONE CALL SYSTEM


MIDLAND COUNTY, TEXAS

2026 MIDLAND PAVEMENT MAINTENANCE PROJECT
 ALTERNATIVE 3
 PRECINCT 2
 S CR 1090 -2 (STA: 0+00 - 21+00)


DESIGN	DRAWN	DATE	PROJECT NO.	SCALE	REVISION	SHEET #
J.C.T.	I.R.	10/25/25	56750	1" = 100'	0	B2-56.0

PLAT. X. PROJECT ENGINEERING & SURVEYING TEXAS MIDLAND COUNTY ROAD MAIN. PROGRAM 2026 MIDLAND PAVEMENT MAINTENANCE PROJECT ALTERNATIVE 3. SHEET B2-56.0. DATE: 10/25/25. DRAWN: I.R. CHECKED: J.C.T.

S CR 1090 -2

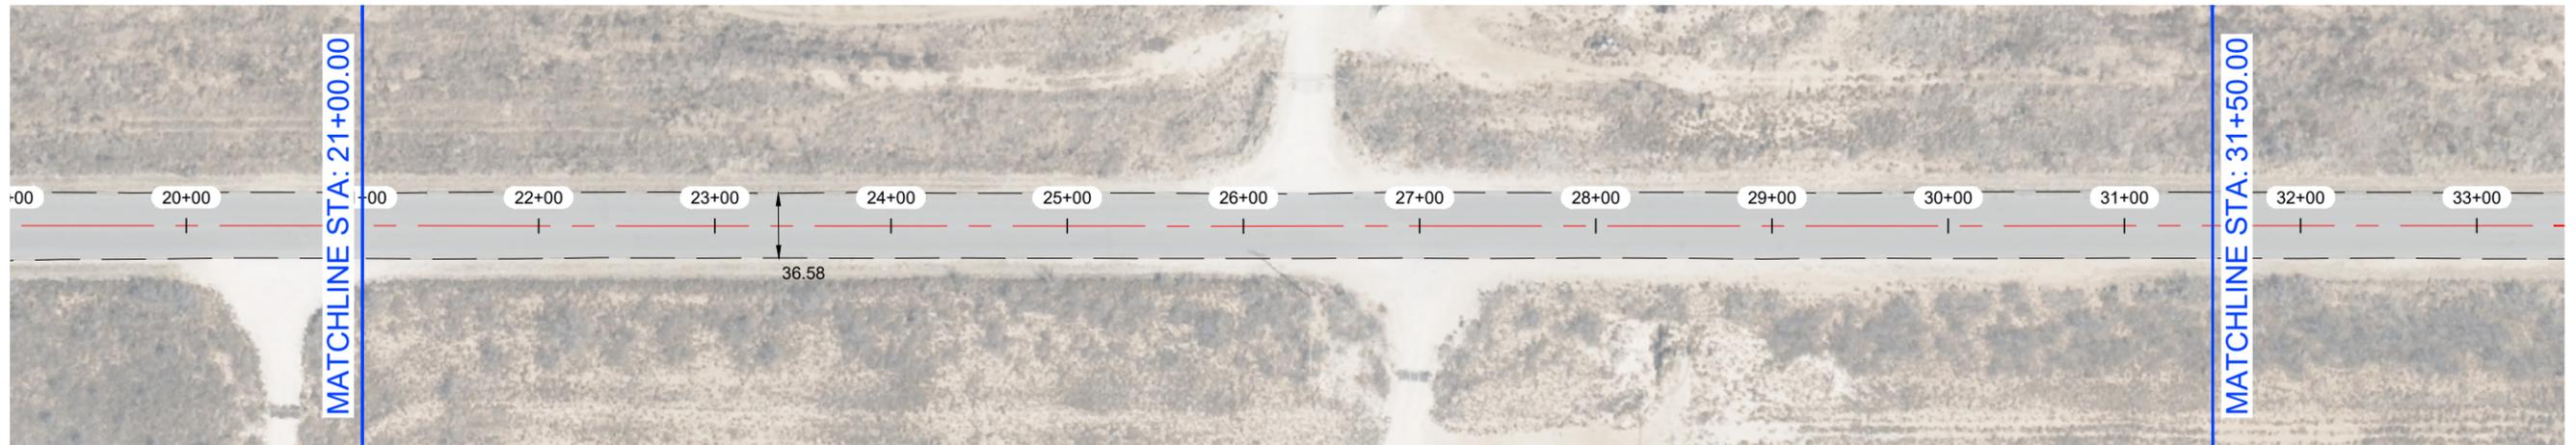


S CR 1090 -2

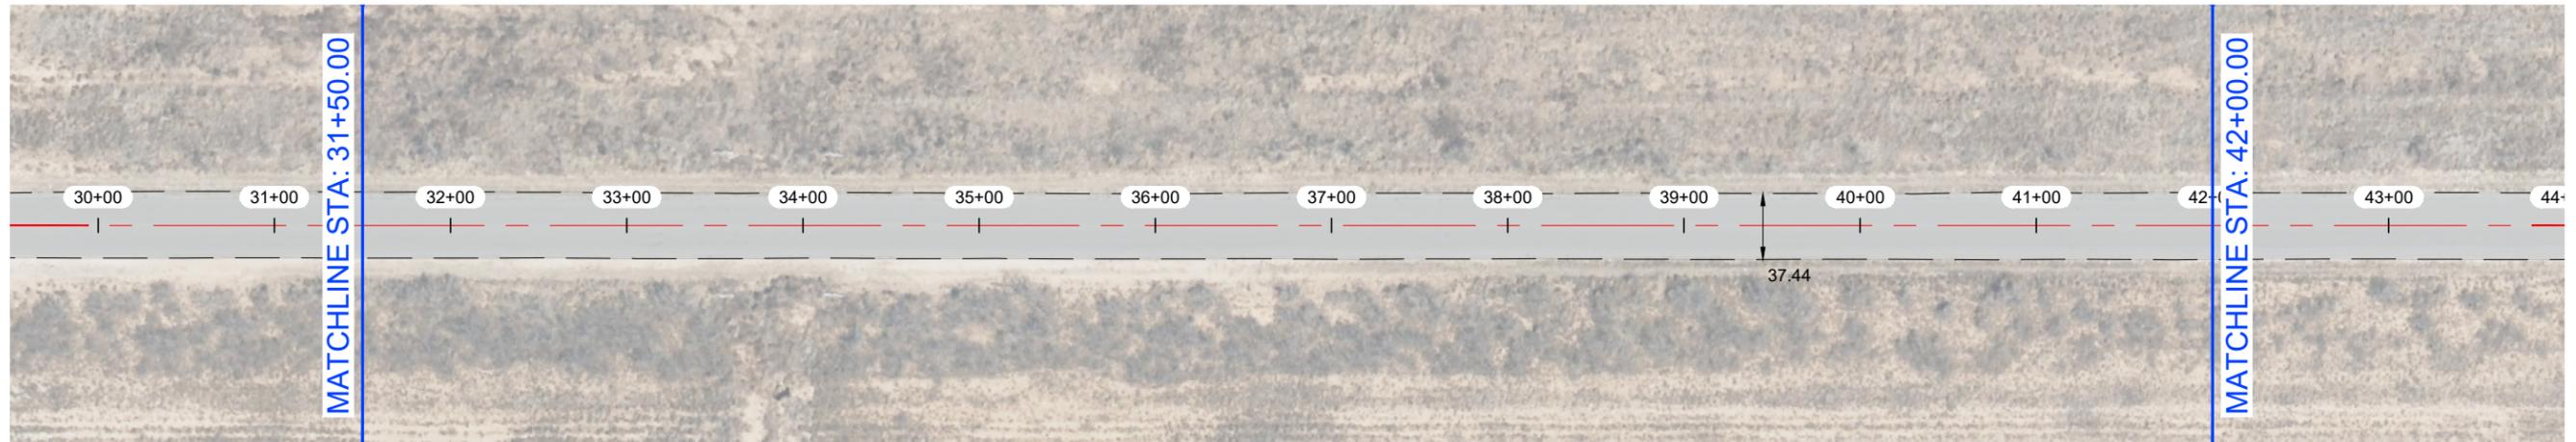


NOTES:

- 1.- CONTRACTOR TO AVOID DAMAGING EXISTING DRIVEWAYS MAILBOXES AND OTHER IMPROVEMENTS. LOCATIONS SHOWN ABOVE ARE APPROXIMATE AND CONTRACTOR SHOULD VERIFY LOCATIONS PRIOR TO BIDDING AND CONSTRUCTION.
- 2.- CONTRACTOR SHALL REPAIR ANY DAMAGE DONE TO EXISTING DRIVEWAYS OR OTHER IMPROVEMENTS AT NO COST TO OWNER.
- 3.- VIDEO OF EXISTING SITE CONDITION IS RECOMMENDED PRIOR TO CONSTRUCTION START.
- 4.- SEE SHEET B0-0.3 FOR DETAILS.
- 5.- CONTRACTOR TO PLACE TEMPORARY TABS ALONG EXISTING CENTERLINE AND EDGELINE STRIPING FOR STRIPING.
- 6.- CONTRACTOR TO PROVIDE DAILY QUANTITIES OF ASPHALT AND AGGREGETE TO VERIFY APPLICATION RATE.

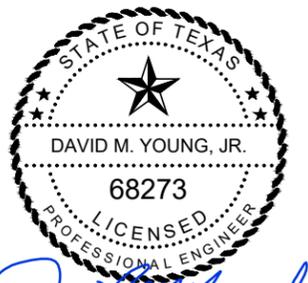

THE SEAL APPEARING ON THIS DOCUMENT WAS AUTHORIZED BY DAVID M. YOUNG, JR., P.E. 68273 ON OCTOBER 29, 2025

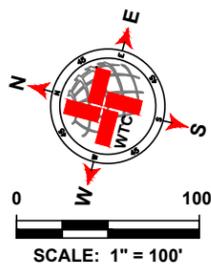

LEGEND	
	EXISTING CENTER LINE
	EXISTING END OF PAVEMENT
	EXISTING CONCRETE
	SEAL COAT AREA
	POTHOLE REPAIR (AS NOTED)
	EDGE PATCHING (AS NOTED)

S CR 1090 -2 QUANTITIES				
ITEM #	ITEM	QTY.	UNIT	
1	SINGLE COURSE SEAL COAT (APPROX.)	SEE B2-56.0	SY	
2	SOLID WHITE EDGE LINES		LF	
3	DOUBLE SOLID YELLOW CL		LF	
4	SKIP YELLOW CENTER LINES		LF	
5	POTHOLE REPAIR		SY	
6	EDGE PATCHING		SY	

WTC
ENGINEERS | SURVEYORS

West Texas Consultants, Inc.
ENGINEERS PLANNERS SURVEYORS
405 S.W. 1st. Street | Andrews, TX 79714 |(432) 523-2181
TEXAS REGISTERED ENGINEERING FIRM F-2746
TEXAS REGISTERED SURVEYOR FIRM #100792-00

REVISION DESCRIPTION	REVISION	DATE

LOCATIONS OF UNDERGROUND UTILITIES ARE APPROXIMATE AND MAY NOT INCLUDE ALL UNDERGROUND UTILITIES PRESENT. CONTRACTOR SHALL VERIFY THE LOCATIONS OF ALL UTILITY CROSSINGS BEFORE EXCAVATION OF ROADWAY.


CONTRACTOR SHALL NOTIFY PROPERTY OWNERS AND RESIDENTS A MINIMUM OF 48 HOURS IN ADVANCE OF CONSTRUCTION ACTIVITIES ON OR IN THE VICINITY OF THEIR PROPERTY.

Before You Dig Anywhere In Texas STOP! CALL 1-800-245-4545


TOLL-FREE OSHA RULE 1926.651 REQUIRES PREVIOUS NOTIFICATION TEXAS ONE CALL SYSTEM

MIDLAND COUNTY, TEXAS						
2026 MIDLAND PAVEMENT MAINTENANCE PROJECT ALTERNATIVE 3 PRECINCT 2						
S CR 1090 -2 - (STA: 21+00 - 42+00)						
DESIGN	DRAWN	DATE	PROJECT NO.	SCALE	REVISION	SHEET #
J.C.T.	I.R.	10/25/25	56750	1" = 100'	0	B2-56.1

S CR 1090 -2

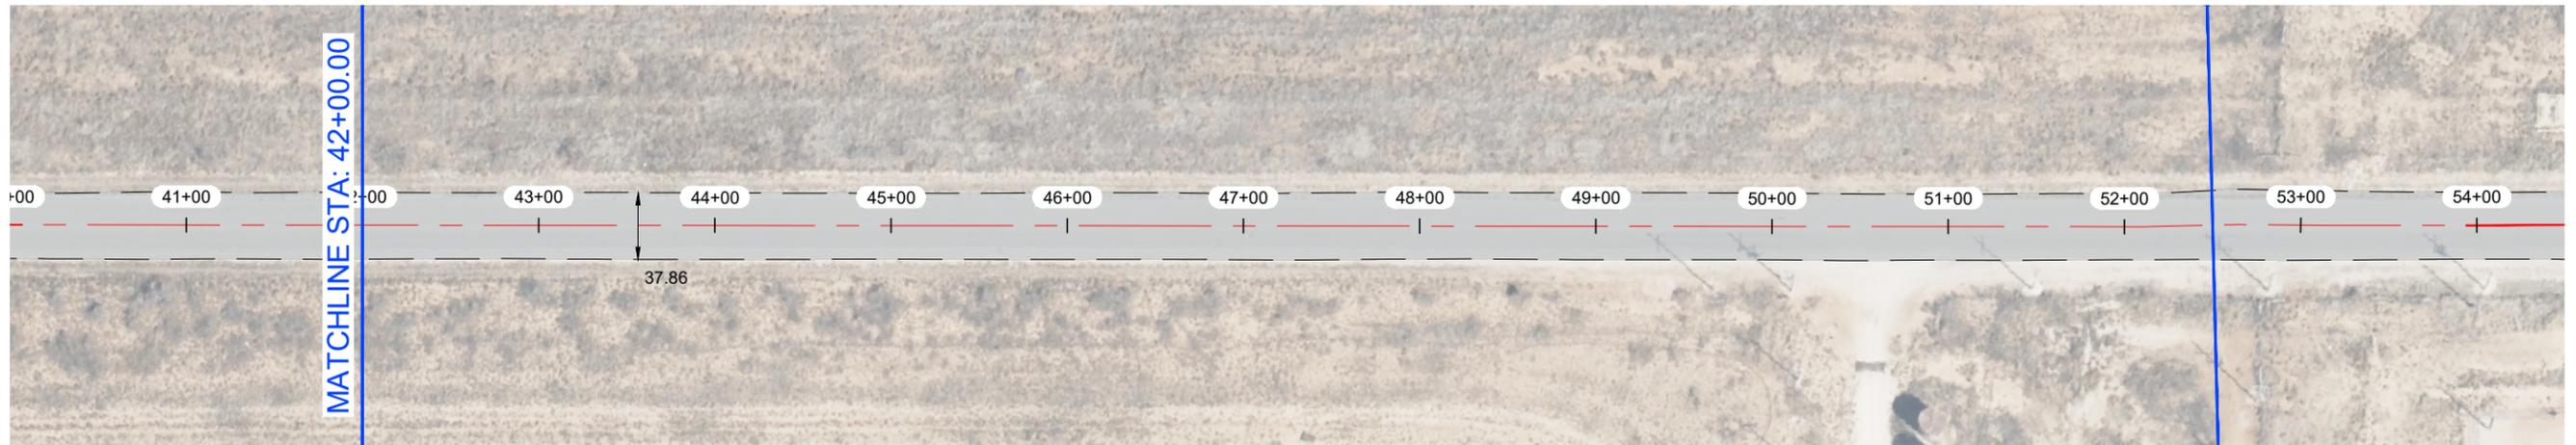


S CR 1090 -2

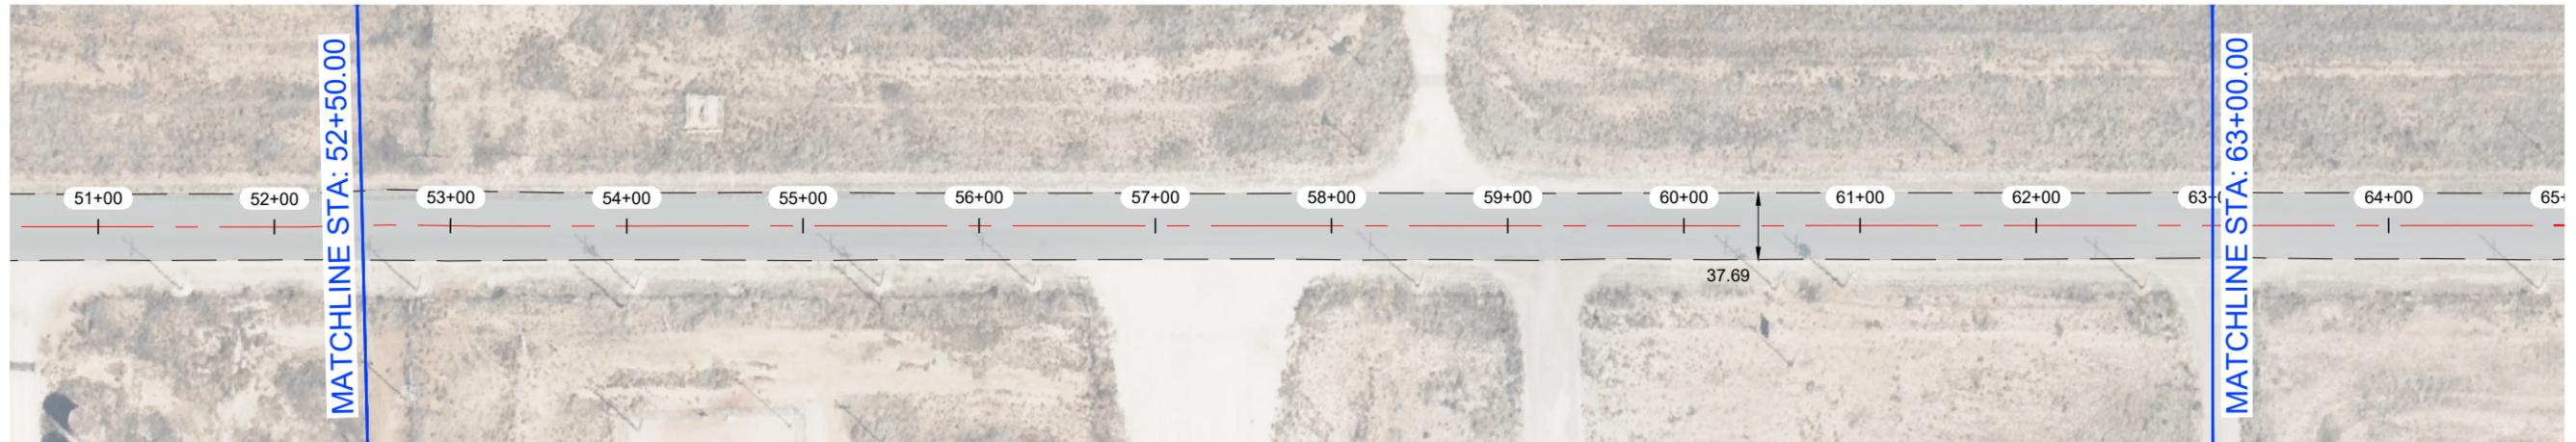


NOTES:

- 1.- CONTRACTOR TO AVOID DAMAGING EXISTING DRIVEWAYS MAILBOXES AND OTHER IMPROVEMENTS. LOCATIONS SHOWN ABOVE ARE APPROXIMATE AND CONTRACTOR SHOULD VERIFY LOCATIONS PRIOR TO BIDDING AND CONSTRUCTION.
- 2.- CONTRACTOR SHALL REPAIR ANY DAMAGE DONE TO EXISTING DRIVEWAYS OR OTHER IMPROVEMENTS AT NO COST TO OWNER.
- 3.- VIDEO OF EXISTING SITE CONDITION IS RECOMMENDED PRIOR TO CONSTRUCTION START.
- 4.- SEE SHEET B0-0.3 FOR DETAILS.
- 5.- CONTRACTOR TO PLACE TEMPORARY TABS ALONG EXISTING CENTERLINE AND EDGELINE STRIPING FOR STRIPING.
- 6.- CONTRACTOR TO PROVIDE DAILY QUANTITIES OF ASPHALT AND AGGREGETE TO VERIFY APPLICATION RATE.

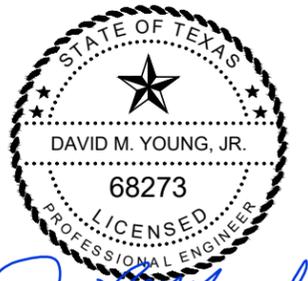

David M. Young, Jr.
 THE SEAL APPEARING ON THIS DOCUMENT WAS AUTHORIZED BY DAVID M. YOUNG, JR., P.E. 68273 ON OCTOBER 29, 2025

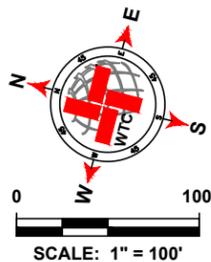

LEGEND	
	EXISTING CENTER LINE
	EXISTING END OF PAVEMENT
	EXISTING CONCRETE
	SEAL COAT AREA
	POTHOLE REPAIR (AS NOTED)
	EDGE PATCHING (AS NOTED)

S CR 1090 -2 QUANTITIES				
ITEM #	ITEM	QTY.	UNIT	
1	SINGLE COURSE SEAL COAT (APPROX.)	SEE B2-56.0	SY	
2	SOLID WHITE EDGE LINES		LF	
3	DOUBLE SOLID YELLOW CL		LF	
4	SKIP YELLOW CENTER LINES		LF	
5	POTHOLE REPAIR		SY	
6	EDGE PATCHING		SY	

WTC
 ENGINEERS | SURVEYORS

West Texas Consultants, Inc.
 ENGINEERS PLANNERS SURVEYORS
 405 S.W. 1st. Street | Andrews, TX 79714 |(432) 523-2181
 TEXAS REGISTERED ENGINEERING FIRM F-2746
 TEXAS REGISTERED SURVEYOR FIRM #100792-00

REVISION DESCRIPTION	REVISION	DATE

LOCATIONS OF UNDERGROUND UTILITIES ARE APPROXIMATE AND MAY NOT INCLUDE ALL UNDERGROUND UTILITIES PRESENT. CONTRACTOR SHALL VERIFY THE LOCATIONS OF ALL UTILITY CROSSINGS BEFORE EXCAVATION OF ROADWAY.

CONTRACTOR SHALL NOTIFY PROPERTY OWNERS AND RESIDENTS A MINIMUM OF 48 HOURS IN ADVANCE OF CONSTRUCTION ACTIVITIES ON OR IN THE VICINITY OF THEIR PROPERTY.


Before You Dig Anywhere In Texas STOP! CALL 1-800-245-4545

TOLL-FREE OSHA RULE 1926.651 REQUIRES PREVIOUS NOTIFICATION TEXAS ONE CALL SYSTEM


MIDLAND COUNTY, TEXAS						
2026 MIDLAND PAVEMENT MAINTENANCE PROJECT ALTERNATIVE 3 PRECINCT 2						
S CR 1090 -2 (STA: 42+00 - 63+00)						
DESIGN	DRAWN	DATE	PROJECT NO.	SCALE	REVISION	SHEET #
J.C.T.	I.R.	10/25/25	56750	1" = 100'	0	B2-56.2

PLAT: K:\PROJECTS\ENGINEERING & SURVEYING\TEXAS\AMARILLO\AMARILLO AND COUNTY ROAD MAIN_PROGRAM\2025\DRAWINGS\987654321.DWG DATE: 10/25/25 10:00:00 AM PROJECT: 2026 MIDLAND PAVEMENT MAINTENANCE PROJECT ALTERNATIVE 3 PRECINCT 2 SHEET: B2-56.2 OF 68 SHEETS

S CR 1090 -2

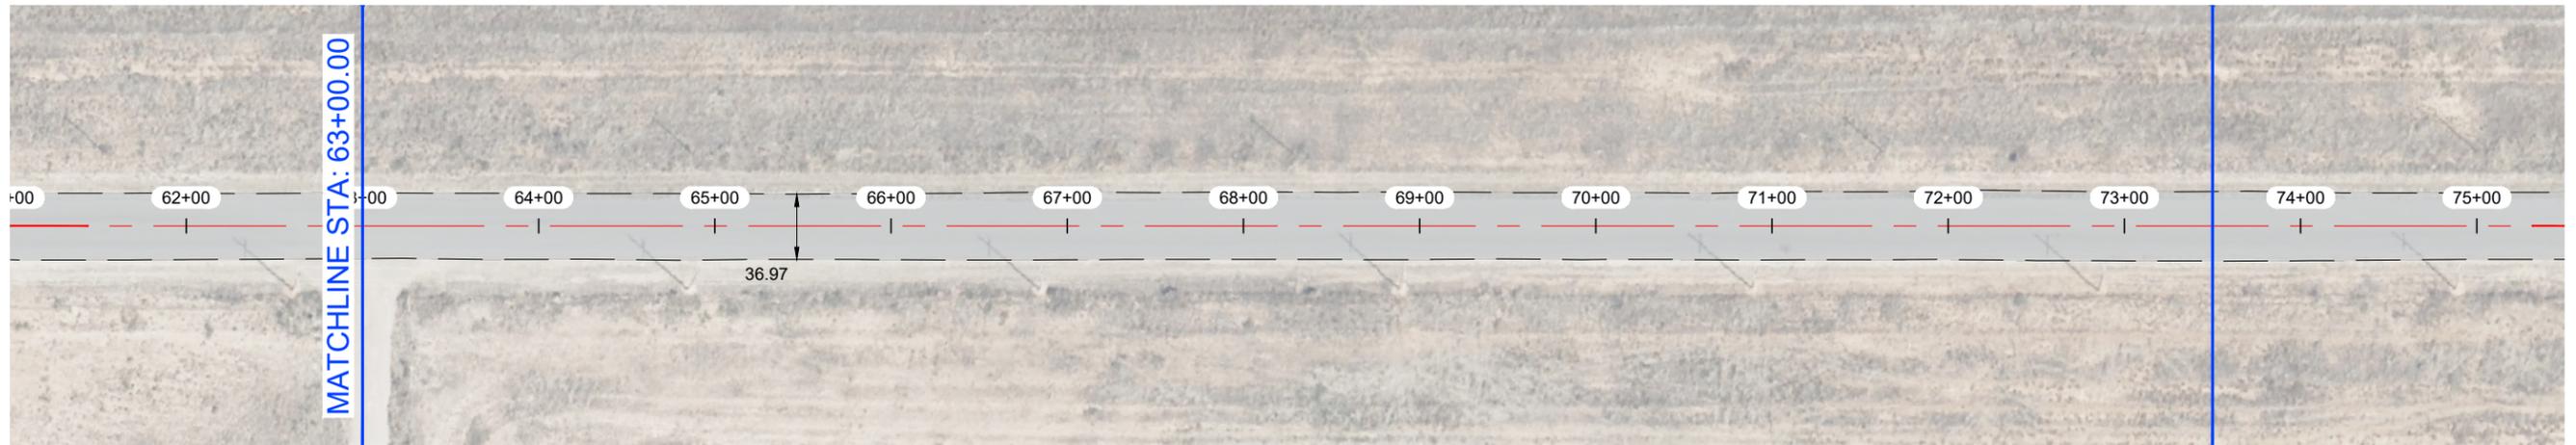


S CR 1090 -2

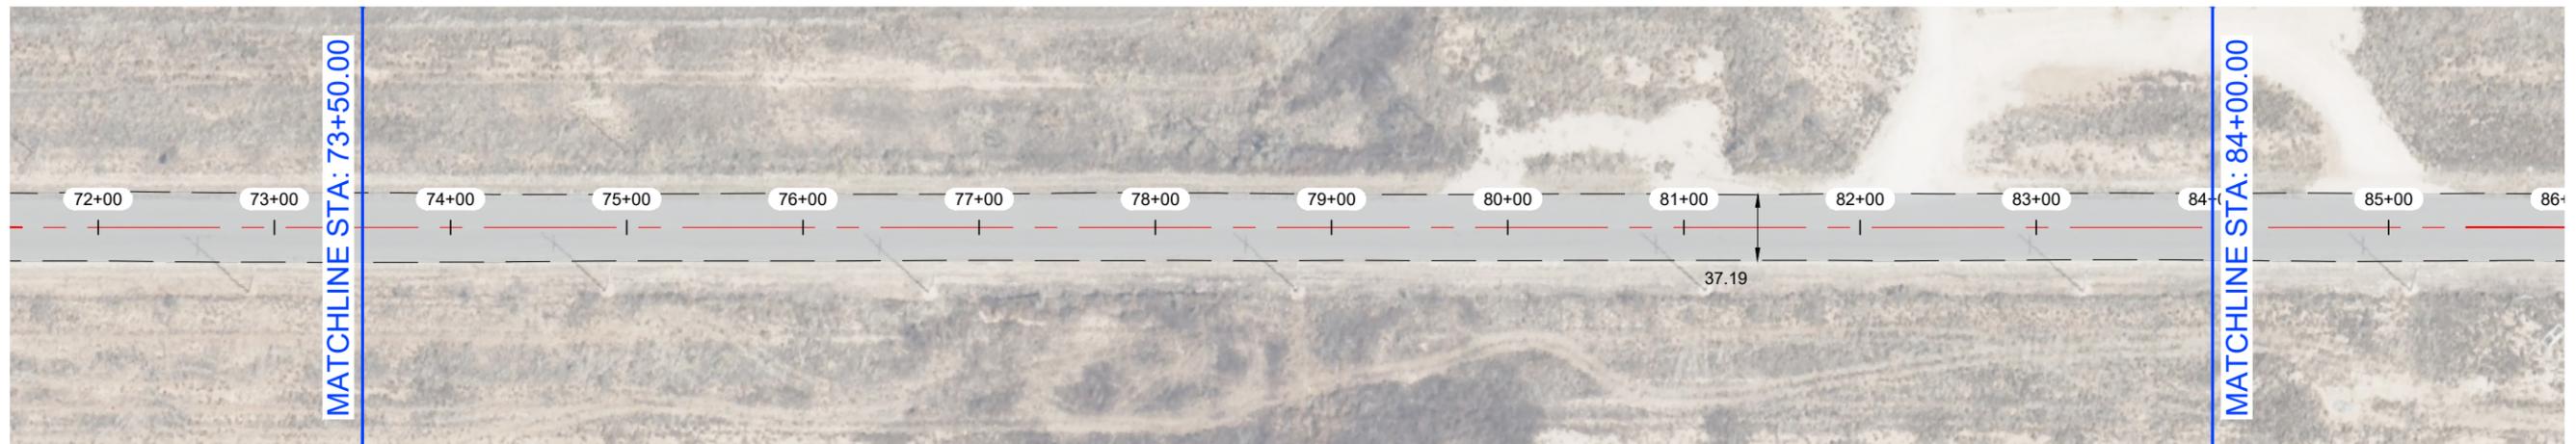


NOTES:

- 1.- CONTRACTOR TO AVOID DAMAGING EXISTING DRIVEWAYS MAILBOXES AND OTHER IMPROVEMENTS. LOCATIONS SHOWN ABOVE ARE APPROXIMATE AND CONTRACTOR SHOULD VERIFY LOCATIONS PRIOR TO BIDDING AND CONSTRUCTION.
- 2.- CONTRACTOR SHALL REPAIR ANY DAMAGE DONE TO EXISTING DRIVEWAYS OR OTHER IMPROVEMENTS AT NO COST TO OWNER.
- 3.- VIDEO OF EXISTING SITE CONDITION IS RECOMMENDED PRIOR TO CONSTRUCTION START.
- 4.- SEE SHEET B0-0.3 FOR DETAILS.
- 5.- CONTRACTOR TO PLACE TEMPORARY TABS ALONG EXISTING CENTERLINE AND EDGELINE STRIPING FOR STRIPING.
- 6.- CONTRACTOR TO PROVIDE DAILY QUANTITIES OF ASPHALT AND AGGREGETE TO VERIFY APPLICATION RATE.

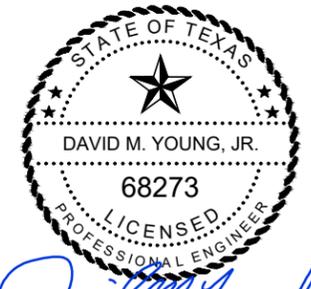

David M. Young, Jr.
 THE SEAL APPEARING ON THIS DOCUMENT WAS AUTHORIZED BY DAVID M. YOUNG, JR., P.E. 68273 ON OCTOBER 29, 2025

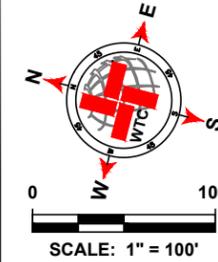

LEGEND	
	EXISTING CENTER LINE
	EXISTING END OF PAVEMENT
	EXISTING CONCRETE
	SEAL COAT AREA
	POTHOLE REPAIR (AS NOTED)
	EDGE PATCHING (AS NOTED)

S CR 1090 -2 QUANTITIES				
ITEM #	ITEM	QTY.	UNIT	
1	SINGLE COURSE SEAL COAT (APPROX.)	SEE B2-56.0	SY	
2	SOLID WHITE EDGE LINES		LF	
3	DOUBLE SOLID YELLOW CL		LF	
4	SKIP YELLOW CENTER LINES		LF	
5	POTHOLE REPAIR		SY	
6	EDGE PATCHING		SY	

WTC
ENGINEERS | SURVEYORS
 West Texas Consultants, Inc.
 ENGINEERS PLANNERS SURVEYORS
 405 S.W. 1st. Street | Andrews, TX 79714 |(432) 523-2181
 TEXAS REGISTERED ENGINEERING FIRM F-2746
 TEXAS REGISTERED SURVEYOR FIRM #100792-00

REVISION DESCRIPTION	REVISION	DATE

LOCATIONS OF UNDERGROUND UTILITIES ARE APPROXIMATE AND MAY NOT INCLUDE ALL UNDERGROUND UTILITIES PRESENT. CONTRACTOR SHALL VERIFY THE LOCATIONS OF ALL UTILITY CROSSINGS BEFORE EXCAVATION OF ROADWAY.

CONTRACTOR SHALL NOTIFY PROPERTY OWNERS AND RESIDENTS A MINIMUM OF 48 HOURS IN ADVANCE OF CONSTRUCTION ACTIVITIES ON OR IN THE VICINITY OF THEIR PROPERTY.

Before You Dig Anywhere In Texas STOP! CALL 1-800-245-4545

TOLL-FREE OSHA RULE 1926.651 REQUIRES PREVIOUS NOTIFICATION TEXAS ONE CALL SYSTEM


MIDLAND COUNTY, TEXAS

2026 MIDLAND PAVEMENT MAINTENANCE PROJECT
ALTERNATIVE 3
 PRECINCT 2
 S CR 1090 -2 (STA: 63+00 - 84+00)


DESIGN	DRAWN	DATE	PROJECT NO.	SCALE	REVISION	SHEET #
J.C.T.	I.R.	10/25/25	56750	1" = 100'	0	B2-56.3

PLAT. X. PROJECT ENGINEERING & SURVEYING TEXAS MIDLAND COUNTY ROAD MAIN. PROGRAM 2026 MIDLAND PAVEMENT MAINTENANCE PROJECT. PROJECT 2026 MIDLAND PAVEMENT MAINTENANCE PROJECT. SHEET B2-56.3 OF 57 SHEETS. DATE 10/25/25.

E CR 120 -2

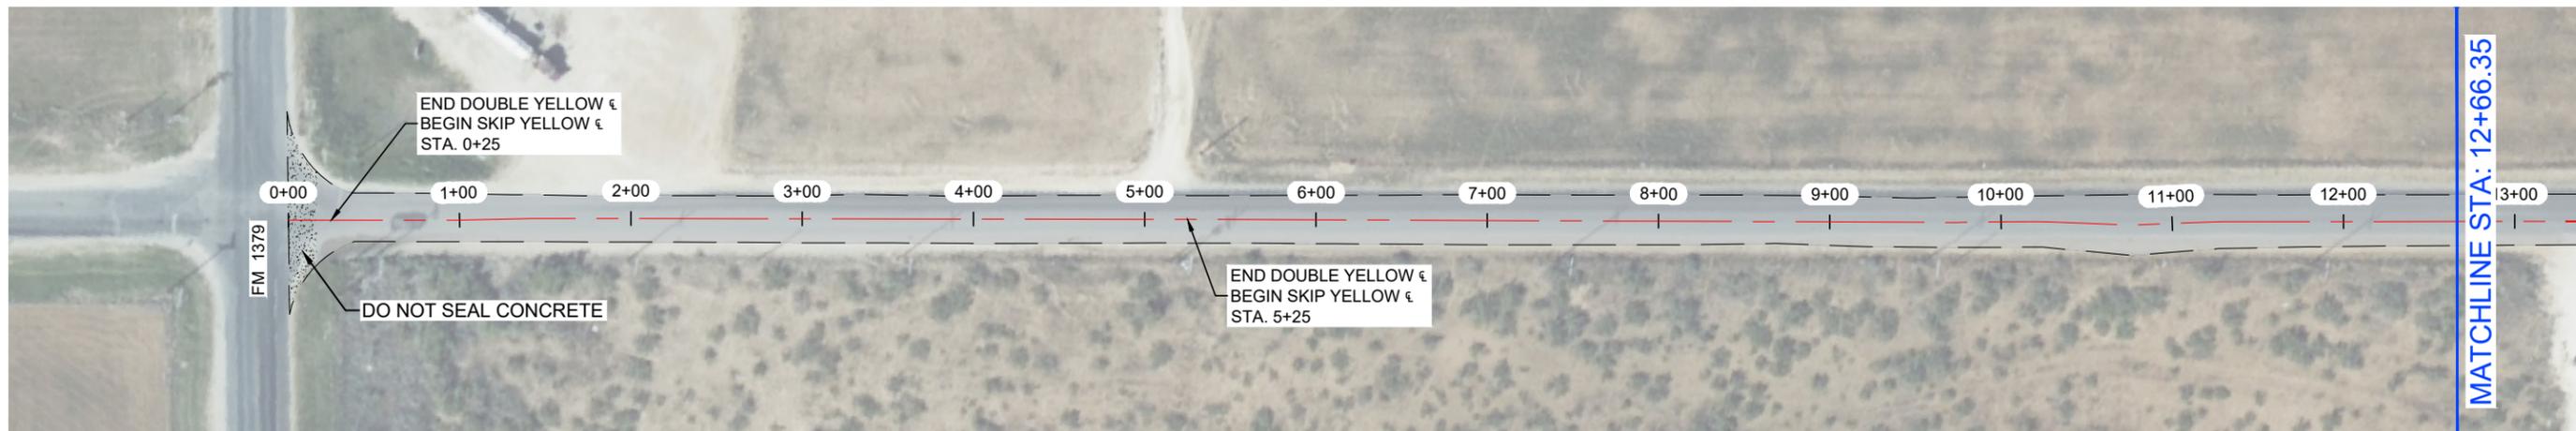


E CR 120 -2

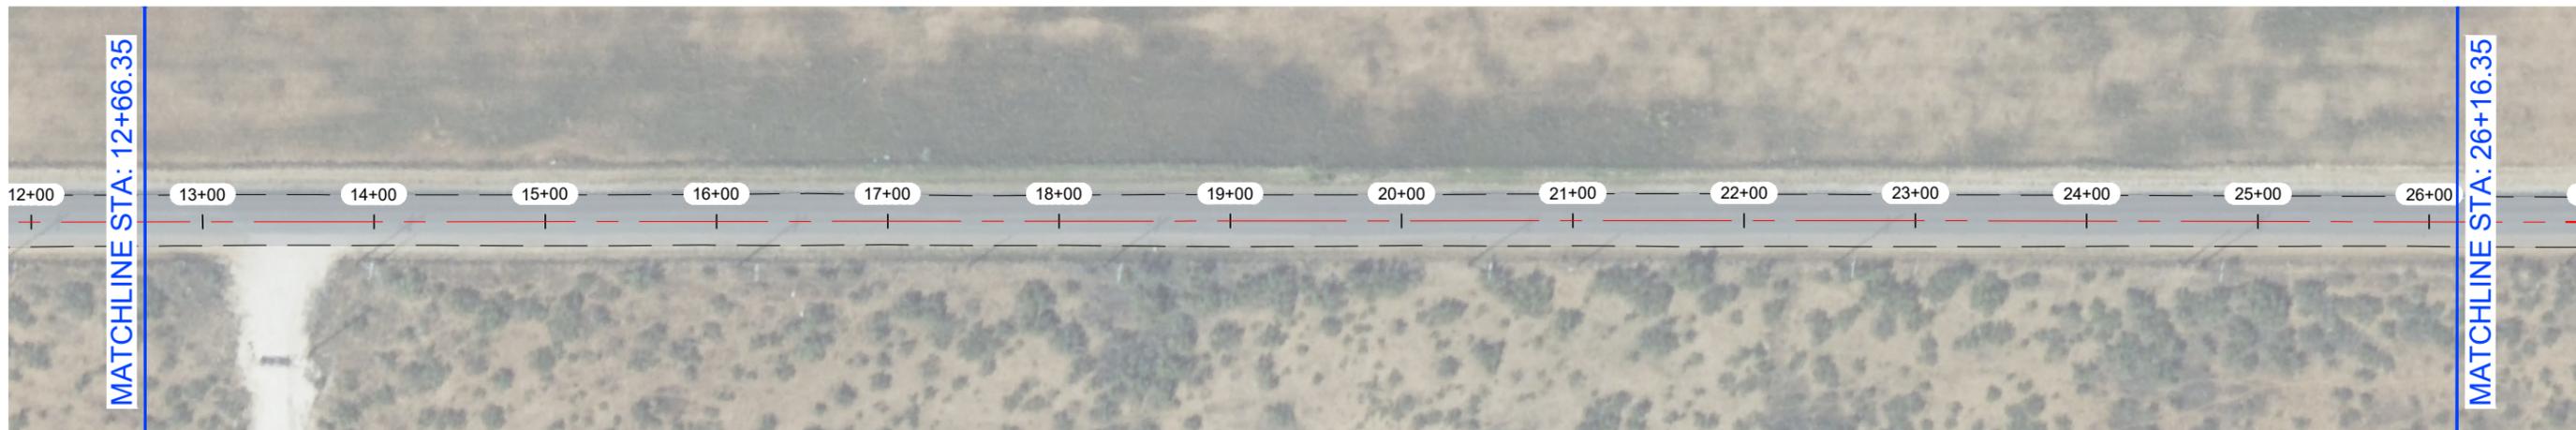


NOTES:

- 1.- CONTRACTOR TO AVOID DAMAGING EXISTING DRIVEWAYS MAILBOXES AND OTHER IMPROVEMENTS. LOCATIONS SHOWN ABOVE ARE APPROXIMATE AND CONTRACTOR SHOULD VERIFY LOCATIONS PRIOR TO BIDDING AND CONSTRUCTION.
- 2.- CONTRACTOR SHALL REPAIR ANY DAMAGE DONE TO EXISTING DRIVEWAYS OR OTHER IMPROVEMENTS AT NO COST TO OWNER.
- 3.- VIDEO OF EXISTING SITE CONDITION IS RECOMMENDED PRIOR TO CONSTRUCTION START.
- 4.- SEE SHEET B0-0.3 FOR DETAILS.
- 5.- CONTRACTOR TO PLACE TEMPORARY TABS ALONG EXISTING CENTERLINE AND EDGELINE STRIPING FOR STRIPING.
- 6.- CONTRACTOR TO PROVIDE DAILY QUANTITIES OF ASPHALT AND AGGREGETE TO VERIFY APPLICATION RATE.

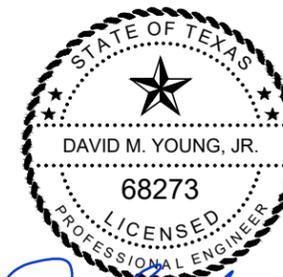

David M. Young, Jr.
 THE SEAL APPEARING ON THIS DOCUMENT WAS AUTHORIZED BY DAVID M. YOUNG, JR., P.E. 68273 ON OCTOBER 29, 2025

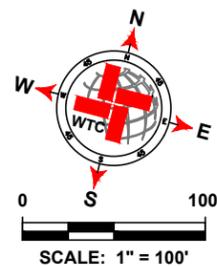

LEGEND	
	EXISTING CENTER LINE
	EXISTING END OF PAVEMENT
	EXISTING CONCRETE
	SEAL COAT AREA
	POTHOLE REPAIR (AS NOTED)
	EDGE PATCHING (AS NOTED)

E CR 120 -2 QUANTITIES			
ITEM #	ITEM	QTY.	UNIT
1	SINGLE COURSE SEAL COAT (APPROX.)	33 830	SY
2	SOLID WHITE EDGE LINES	20 785	LF
3	DOUBLE SOLID YELLOW ¶	500	LF
4	SKIP YELLOW CENTER LINES	10 085	LF
5	POTHOLE REPAIR	2.0	SY
6	EDGE PATCHING	63.4	SY

WTC
ENGINEERS | SURVEYORS
 West Texas Consultants, Inc.
 ENGINEERS PLANNERS SURVEYORS
 405 S.W. 1st. Street | Andrews, TX 79714 |(432) 523-2181
 TEXAS REGISTERED ENGINEERING FIRM F-2746
 TEXAS REGISTERED SURVEYOR FIRM #100792-00

REVISION DESCRIPTION	REVISION	DATE

LOCATIONS OF UNDERGROUND UTILITIES ARE APPROXIMATE AND MAY NOT INCLUDE ALL UNDERGROUND UTILITIES PRESENT. CONTRACTOR SHALL VERIFY THE LOCATIONS OF ALL UTILITY CROSSINGS BEFORE EXCAVATION OF ROADWAY.
 CONTRACTOR SHALL NOTIFY PROPERTY OWNERS AND RESIDENTS A MINIMUM OF 48 HOURS IN ADVANCE OF CONSTRUCTION ACTIVITIES ON OR IN THE VICINITY OF THEIR PROPERTY.

Before You Dig Anywhere In Texas STOP! CALL 1-800-245-4545
 TOLL-FREE OSHA RULE 1926.651 REQUIRES PREVIOUS NOTIFICATION TEXAS ONE CALL SYSTEM

MIDLAND COUNTY, TEXAS

2026 MIDLAND PAVEMENT MAINTENANCE PROJECT
ALTERNATIVE 3
 PRECINCT 2
 E CR 120 -2 (STA 0+00 - 26+16)


DESIGN	DRAWN	DATE	PROJECT NO.	SCALE	REVISION	SHEET #
J.C.T.	I.R.	10/25/25	56750	1" = 100'	0	B2-88.0

PLAT: X:\PROJECTS\ENGINEERING\SURVEY\2025\MIDLAND\AND COUNTY ROAD MAINT. PROGRAM\2026\DRAWINGS\987654321\ACOMP_2026_0208_GUNDBE_PCT2_1_LAYOUT1.PLA 88.00 E CR 120 -2 10/20/2025 5:57 PM EDGAR/BCS

E CR 120 -2



E CR 120 -2

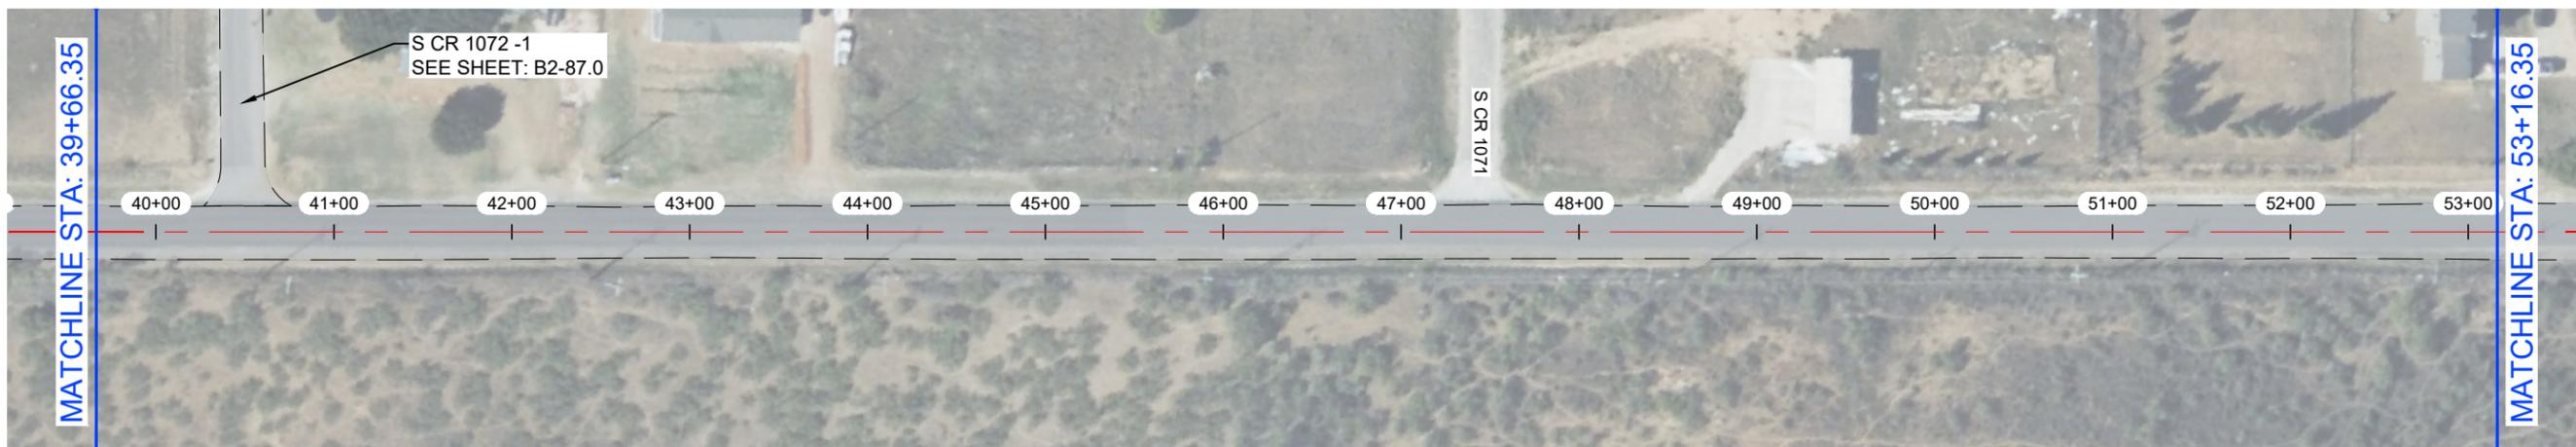


NOTES:

- 1.- CONTRACTOR TO AVOID DAMAGING EXISTING DRIVEWAYS MAILBOXES AND OTHER IMPROVEMENTS. LOCATIONS SHOWN ABOVE ARE APPROXIMATE AND CONTRACTOR SHOULD VERIFY LOCATIONS PRIOR TO BIDDING AND CONSTRUCTION.
- 2.- CONTRACTOR SHALL REPAIR ANY DAMAGE DONE TO EXISTING DRIVEWAYS OR OTHER IMPROVEMENTS AT NO COST TO OWNER.
- 3.- VIDEO OF EXISTING SITE CONDITION IS RECOMMENDED PRIOR TO CONSTRUCTION START.
- 4.- SEE SHEET B0-0.3 FOR DETAILS.
- 5.- CONTRACTOR TO PLACE TEMPORARY TABS ALONG EXISTING CENTERLINE AND EDGELINE STRIPING FOR STRIPING.
- 6.- CONTRACTOR TO PROVIDE DAILY QUANTITIES OF ASPHALT AND AGGREGETE TO VERIFY APPLICATION RATE.



THE SEAL APPEARING ON THIS DOCUMENT WAS AUTHORIZED BY DAVID M. YOUNG, JR., P.E. 68273 ON OCTOBER 29, 2025

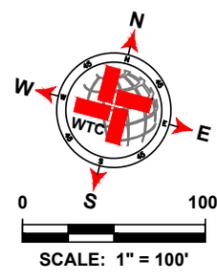

LEGEND	
	EXISTING CENTER LINE
	EXISTING END OF PAVEMENT
	EXISTING CONCRETE
	SEAL COAT AREA
	POTHOLE REPAIR (AS NOTED)
	EDGE PATCHING (AS NOTED)

E CR 120 -2 QUANTITIES			
ITEM #	ITEM	QTY.	UNIT
1	SINGLE COURSE SEAL COAT (APPROX.)	SEE B2-88.0	SY
2	SOLID WHITE EDGE LINES		LF
3	DOUBLE SOLID YELLOW CL		LF
4	SKIP YELLOW CENTER LINES		LF
5	POTHOLE REPAIR		SY
6	EDGE PATCHING		SY

WTC
ENGINEERS | SURVEYORS

West Texas Consultants, Inc.
ENGINEERS PLANNERS SURVEYORS
405 S.W. 1st. Street | Andrews, TX 79714 | (432) 523-2181
TEXAS REGISTERED ENGINEERING FIRM F-2746
TEXAS REGISTERED SURVEYOR FIRM #100792-00

REVISION DESCRIPTION	REVISION	DATE

LOCATIONS OF UNDERGROUND UTILITIES ARE APPROXIMATE AND MAY NOT INCLUDE ALL UNDERGROUND UTILITIES PRESENT. CONTRACTOR SHALL VERIFY THE LOCATIONS OF ALL UTILITY CROSSINGS BEFORE EXCAVATION OF ROADWAY.

CONTRACTOR SHALL NOTIFY PROPERTY OWNERS AND RESIDENTS A MINIMUM OF 48 HOURS IN ADVANCE OF CONSTRUCTION ACTIVITIES ON OR IN THE VICINITY OF THEIR PROPERTY.

Before You Dig Anywhere In Texas
STOP! CALL 1-800-245-4545

TOLL-FREE OSHA RULE 1926.651
REQUIRES PREVIOUS NOTIFICATION
TEXAS ONE CALL SYSTEM

MIDLAND COUNTY, TEXAS

2026 MIDLAND PAVEMENT MAINTENANCE PROJECT
ALTERNATIVE 3
PRECINCT 2
E CR 120 -2 (STA 26+16- 53+16)


DESIGN	DRAWN	DATE	PROJECT NO.	SCALE	REVISION	SHEET #
J.C.T.	I.R.	10/25/25	56750	1" = 100'	0	B2-88.1

PLAT: X:\PROJECTS\ENGINEERING\SURV\NO TEXAS\AMERICAN\AND COUNTY ROAD MAIN_PROGRAM\2026MIDLAND\AWING\987654321.DWG DATE: 10/25/25 10:58:10 AM PROJECT: 2026 MIDLAND PAVEMENT MAINTENANCE PROJECT ALTERNATIVE 3 PRECINCT 2 SHEET: B2-88.1

E CR 120 -2



E CR 120 -2

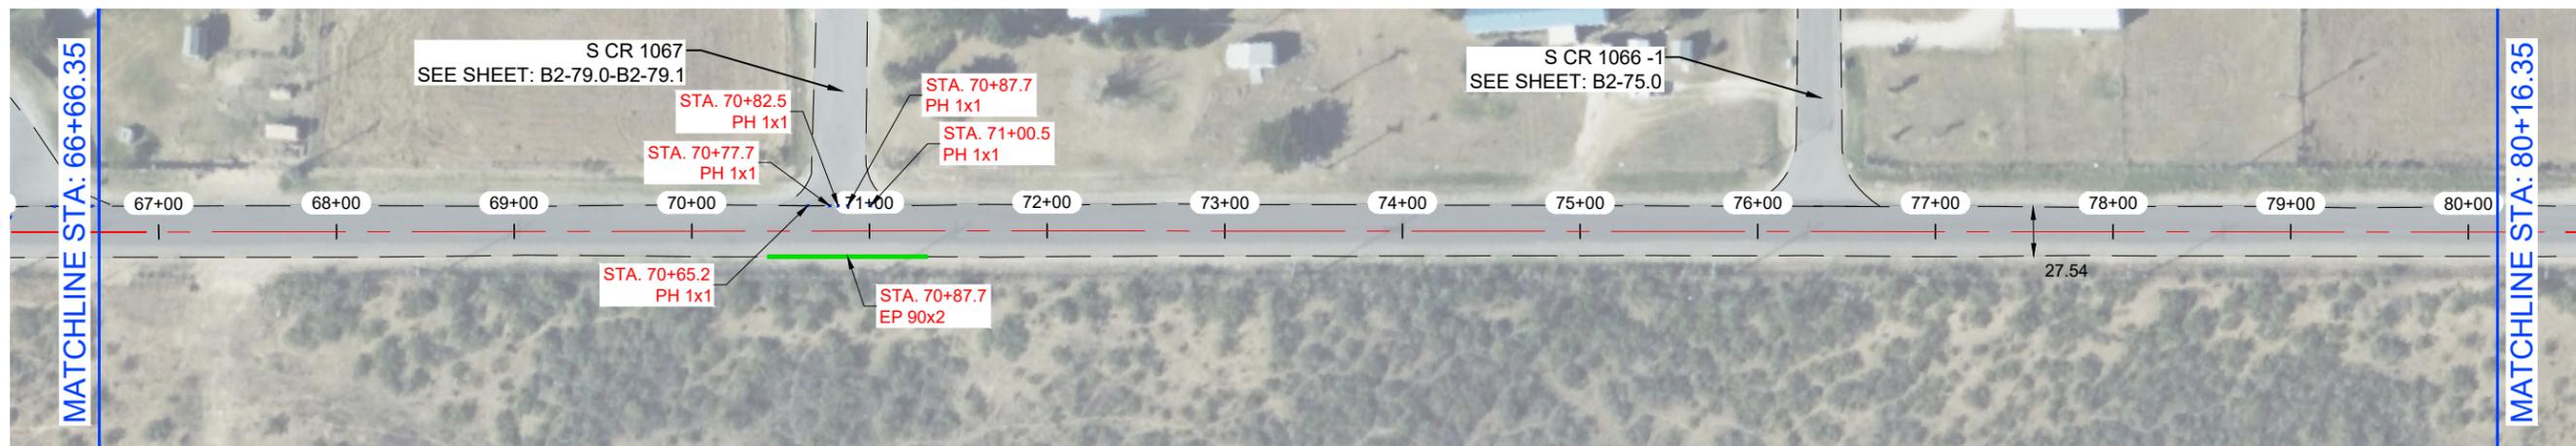


NOTES:

- 1.- CONTRACTOR TO AVOID DAMAGING EXISTING DRIVEWAYS MAILBOXES AND OTHER IMPROVEMENTS. LOCATIONS SHOWN ABOVE ARE APPROXIMATE AND CONTRACTOR SHOULD VERIFY LOCATIONS PRIOR TO BIDDING AND CONSTRUCTION.
- 2.- CONTRACTOR SHALL REPAIR ANY DAMAGE DONE TO EXISTING DRIVEWAYS OR OTHER IMPROVEMENTS AT NO COST TO OWNER.
- 3.- VIDEO OF EXISTING SITE CONDITION IS RECOMMENDED PRIOR TO CONSTRUCTION START.
- 4.- SEE SHEET B0-0.3 FOR DETAILS.
- 5.- CONTRACTOR TO PLACE TEMPORARY TABS ALONG EXISTING CENTERLINE AND EDGELINE STRIPING FOR STRIPING.
- 6.- CONTRACTOR TO PROVIDE DAILY QUANTITIES OF ASPHALT AND AGGREGETE TO VERIFY APPLICATION RATE.



David M. Young, Jr.
 THE SEAL APPEARING ON THIS DOCUMENT WAS AUTHORIZED BY DAVID M. YOUNG, JR., P.E. 68273 ON OCTOBER 29, 2025

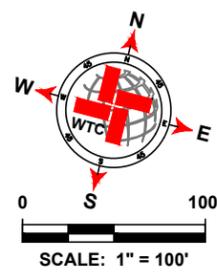

LEGEND	
	EXISTING CENTER LINE
	EXISTING END OF PAVEMENT
	EXISTING CONCRETE
	SEAL COAT AREA
	POTHOLE REPAIR (AS NOTED)
	EDGE PATCHING (AS NOTED)

E CR 120 -2 QUANTITIES				
ITEM #	ITEM	QTY.	UNIT	
1	SINGLE COURSE SEAL COAT (APPROX.)	SEE B2-88.0	SY	
2	SOLID WHITE EDGE LINES		LF	
3	DOUBLE SOLID YELLOW CL		LF	
4	SKIP YELLOW CENTER LINES		LF	
5	POTHOLE REPAIR		SY	
6	EDGE PATCHING		SY	

WTC
 ENGINEERS | SURVEYORS

West Texas Consultants, Inc.
 ENGINEERS PLANNERS SURVEYORS
 405 S.W. 1st Street | Andrews, TX 79714 | (432) 523-2181
 TEXAS REGISTERED ENGINEERING FIRM F-2746
 TEXAS REGISTERED SURVEYOR FIRM #100792-00

REVISION DESCRIPTION	REVISION	DATE

LOCATIONS OF UNDERGROUND UTILITIES ARE APPROXIMATE AND MAY NOT INCLUDE ALL UNDERGROUND UTILITIES PRESENT. CONTRACTOR SHALL VERIFY THE LOCATIONS OF ALL UTILITY CROSSINGS BEFORE EXCAVATION OF ROADWAY.

CONTRACTOR SHALL NOTIFY PROPERTY OWNERS AND RESIDENTS A MINIMUM OF 48 HOURS IN ADVANCE OF CONSTRUCTION ACTIVITIES ON OR IN THE VICINITY OF THEIR PROPERTY.

Before You Dig Anywhere In Texas
 STOP! CALL 1-800-245-4545

TOLL-FREE OSHA RULE 1926.651
 REQUIRES PREVIOUS NOTIFICATION
 TEXAS ONE CALL SYSTEM


MIDLAND COUNTY, TEXAS

2026 MIDLAND PAVEMENT MAINTENANCE PROJECT
 ALTERNATIVE 3
 PRECINCT 2
 E CR 120 -2 (STA: 53+16 - 80+16)


DESIGN	DRAWN	DATE	PROJECT NO.	SCALE	REVISION	SHEET #
J.C.T.	I.R.	10/25/25	56750	1" = 100'	0	B2-88.2

PLAT: K:\PROJECTS\ENGINEERING\SURVEY\TX\2025\MIDLAND\AND COUNTY ROAD MAIN_PROGRAM\2025DRAWINGS\97505_ACOMP_2025_GUNDEB_PCT.2_LAYOUT\TAB_B2-88.2.E CR 120 -2 (10/20/25) 56750.PXD

E CR 120 -2

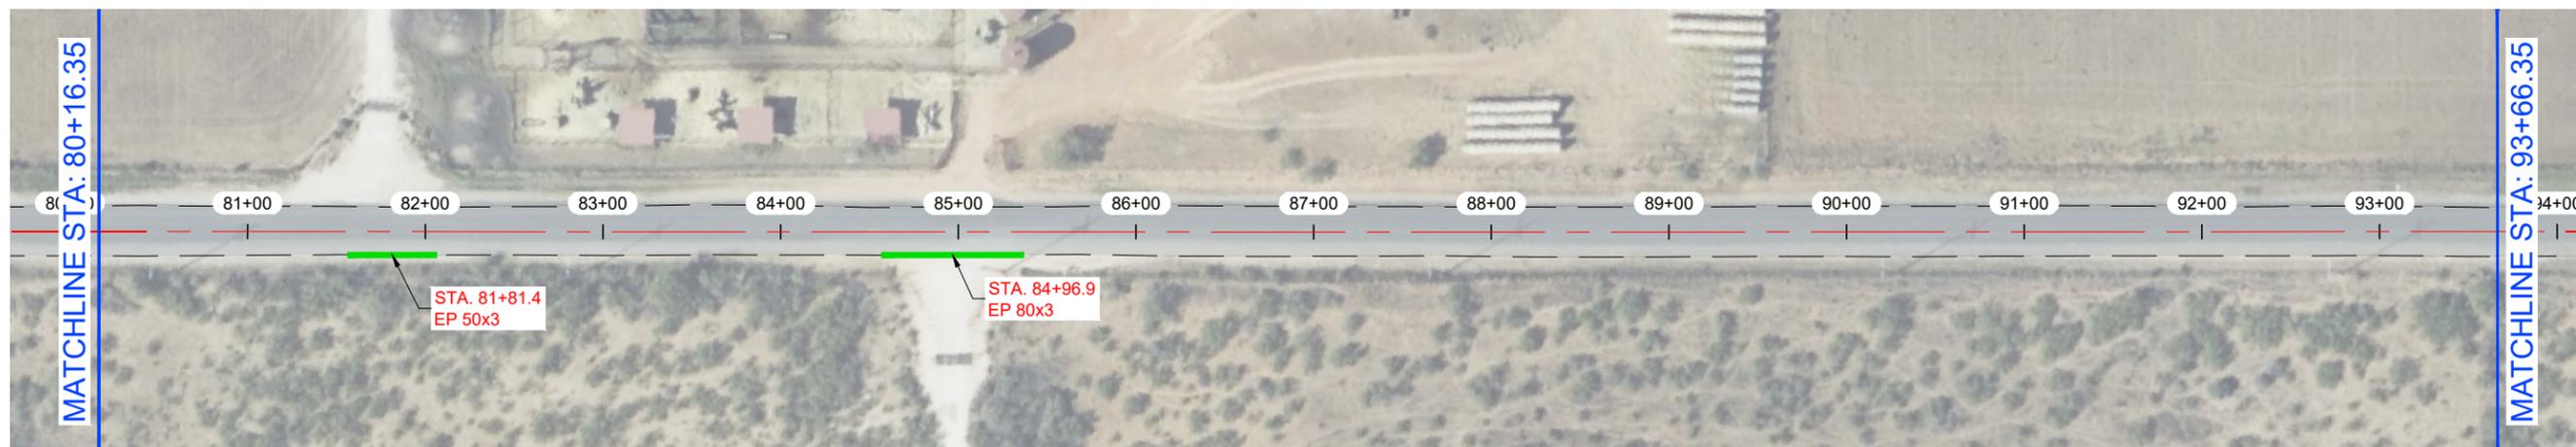

E CR 120 -2

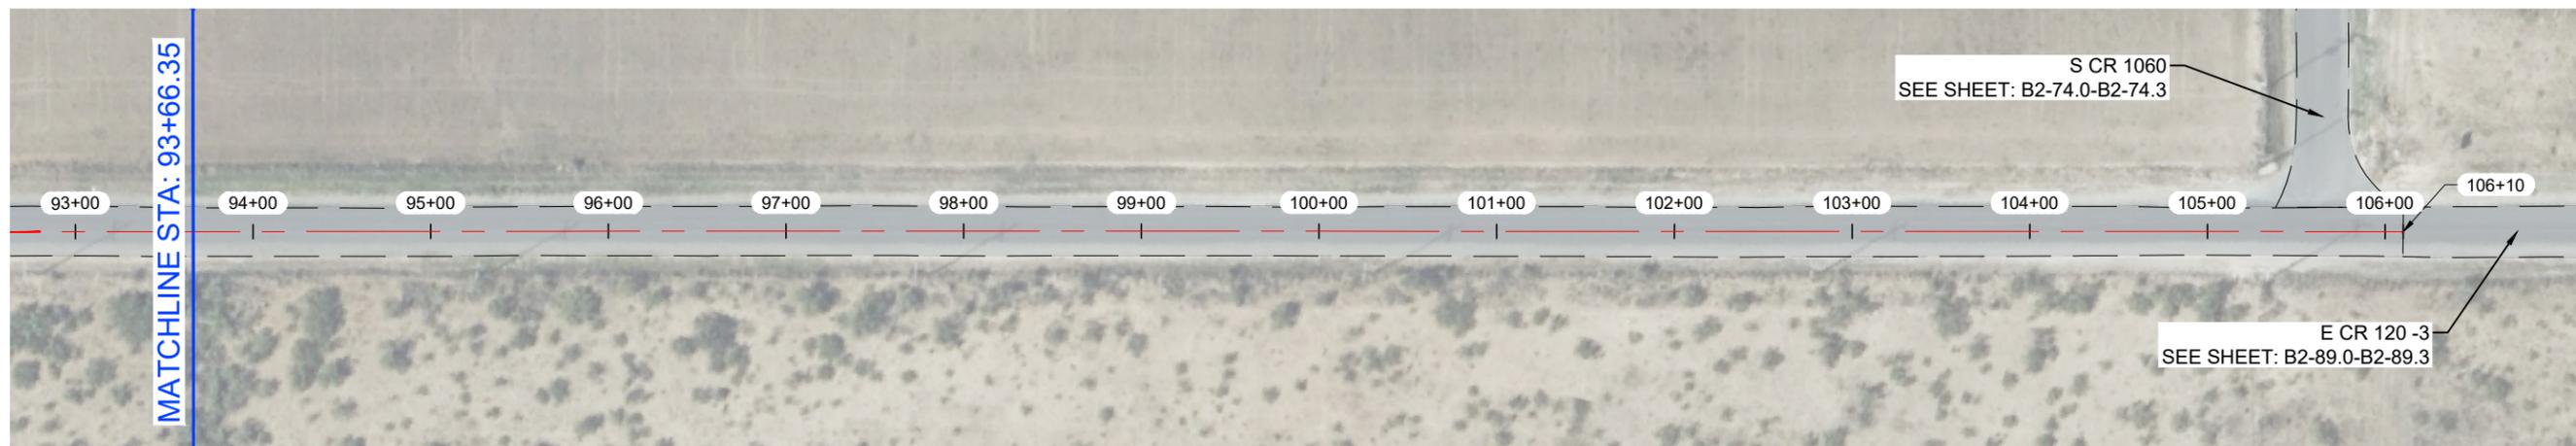


NOTES:

- 1.- CONTRACTOR TO AVOID DAMAGING EXISTING DRIVEWAYS MAILBOXES AND OTHER IMPROVEMENTS. LOCATIONS SHOWN ABOVE ARE APPROXIMATE AND CONTRACTOR SHOULD VERIFY LOCATIONS PRIOR TO BIDDING AND CONSTRUCTION.
- 2.- CONTRACTOR SHALL REPAIR ANY DAMAGE DONE TO EXISTING DRIVEWAYS OR OTHER IMPROVEMENTS AT NO COST TO OWNER.
- 3.- VIDEO OF EXISTING SITE CONDITION IS RECOMMENDED PRIOR TO CONSTRUCTION START.
- 4.- SEE SHEET B0-0.3 FOR DETAILS.
- 5.- CONTRACTOR TO PLACE TEMPORARY TABS ALONG EXISTING CENTERLINE AND EDGELINE STRIPING FOR STRIPING.
- 6.- CONTRACTOR TO PROVIDE DAILY QUANTITIES OF ASPHALT AND AGGREGETE TO VERIFY APPLICATION RATE.



THE SEAL APPEARING ON THIS DOCUMENT WAS AUTHORIZED BY DAVID M. YOUNG, JR., P.E. 68273 ON OCTOBER 29, 2025

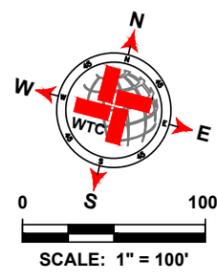

LEGEND	
	EXISTING CENTER LINE
	EXISTING END OF PAVEMENT
	EXISTING CONCRETE
	SEAL COAT AREA
	POTHOLE REPAIR (AS NOTED)
	EDGE PATCHING (AS NOTED)

E CR 120 -2 QUANTITIES				
ITEM #	ITEM	QTY.	UNIT	
1	SINGLE COURSE SEAL COAT (APPROX.)	SEE B2-88.0	SY	
2	SOLID WHITE EDGE LINES		LF	
3	DOUBLE SOLID YELLOW CL		LF	
4	SKIP YELLOW CENTER LINES		LF	
5	POTHOLE REPAIR		SY	
6	EDGE PATCHING		SY	

WTC
ENGINEERS | SURVEYORS

West Texas Consultants, Inc.
ENGINEERS PLANNERS SURVEYORS
405 S.W. 1st. Street | Andrews, TX 79714 |(432) 523-2181
TEXAS REGISTERED ENGINEERING FIRM F-2746
TEXAS REGISTERED SURVEYOR FIRM #100792-00

REVISION DESCRIPTION	REVISION	DATE

LOCATIONS OF UNDERGROUND UTILITIES ARE APPROXIMATE AND MAY NOT INCLUDE ALL UNDERGROUND UTILITIES PRESENT. CONTRACTOR SHALL VERIFY THE LOCATIONS OF ALL UTILITY CROSSINGS BEFORE EXCAVATION OF ROADWAY.

CONTRACTOR SHALL NOTIFY PROPERTY OWNERS AND RESIDENTS A MINIMUM OF 48 HOURS IN ADVANCE OF CONSTRUCTION ACTIVITIES ON OR IN THE VICINITY OF THEIR PROPERTY.

Before You Dig Anywhere In Texas
STOP! CALL 1-800-245-4545

TOLL-FREE OSHA RULE 1926.651
REQUIRES PREVIOUS NOTIFICATION
TEXAS ONE CALL SYSTEM

MIDLAND COUNTY, TEXAS


2026 MIDLAND PAVEMENT MAINTENANCE PROJECT
ALTERNATIVE 3
PRECINCT 2

E CR 120 -2 (STA: 80+16 - 106+10)

DESIGN	DRAWN	DATE	PROJECT NO.	SCALE	REVISION	SHEET #
J.C.T.	I.R.	10/25/25	56750	1" = 100'	0	B2-88.3

PLAT: K:\PROJECTS\ENGINEERING\SURV\2025\MIDLAND\AND COUNTY ROAD MAINT. PROGRAM\2026\DRAWINGS\90755_ACPW_2025_GIBUSEE_PCT2_1_LAYOUT\TAB_B2-88.3E_CR_120-2_100X2025_528_PWD\EDGAR.DWG

E CR 120 -3

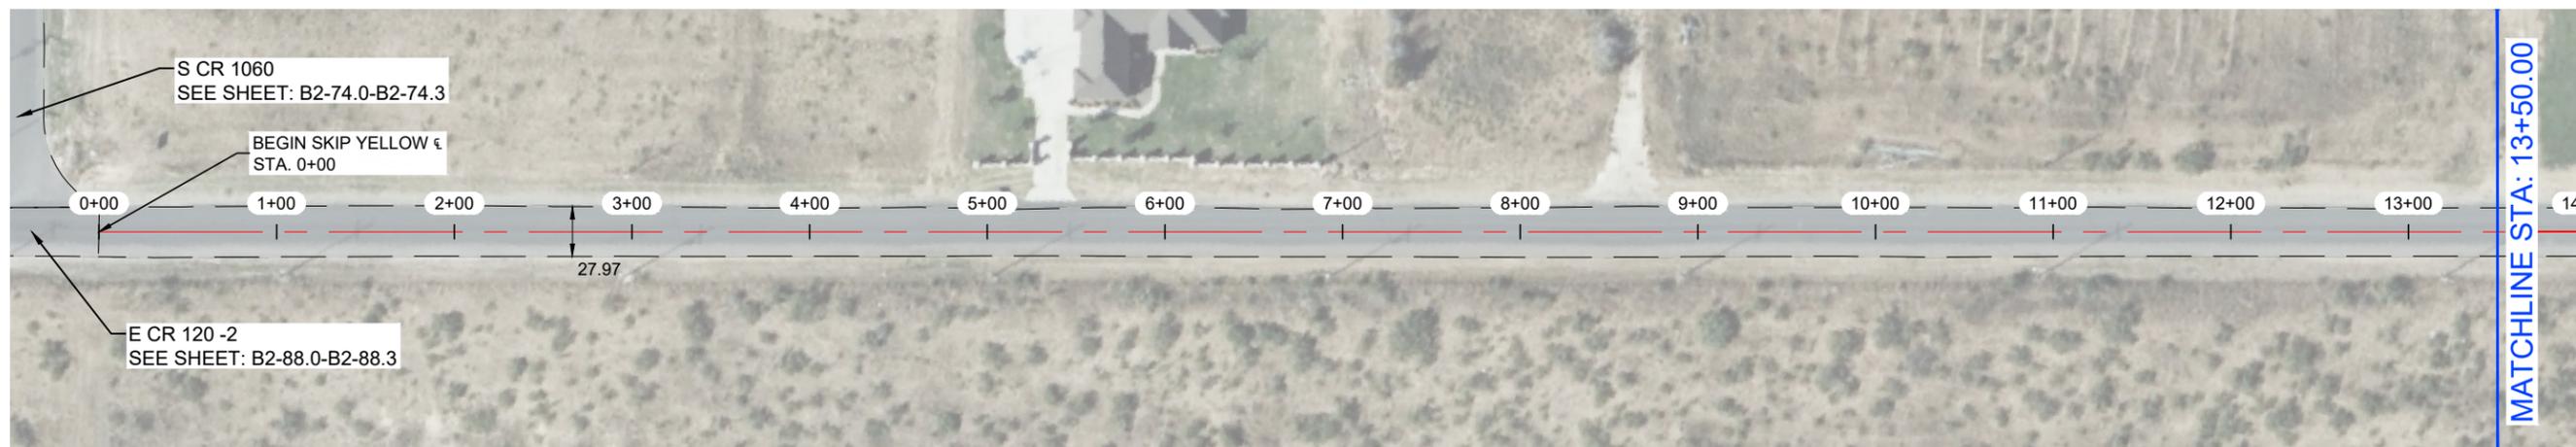


E CR 120 -3




NOTES:

- 1.- CONTRACTOR TO AVOID DAMAGING EXISTING DRIVEWAYS MAILBOXES AND OTHER IMPROVEMENTS. LOCATIONS SHOWN ABOVE ARE APPROXIMATE AND CONTRACTOR SHOULD VERIFY LOCATIONS PRIOR TO BIDDING AND CONSTRUCTION.
- 2.- CONTRACTOR SHALL REPAIR ANY DAMAGE DONE TO EXISTING DRIVEWAYS OR OTHER IMPROVEMENTS AT NO COST TO OWNER.
- 3.- VIDEO OF EXISTING SITE CONDITION IS RECOMMENDED PRIOR TO CONSTRUCTION START.
- 4.- SEE SHEET B0-0.3 FOR DETAILS.
- 5.- CONTRACTOR TO PLACE TEMPORARY TABS ALONG EXISTING CENTERLINE AND EDGELINE STRIPING FOR STRIPING.
- 6.- CONTRACTOR TO PROVIDE DAILY QUANTITIES OF ASPHALT AND AGGREGETE TO VERIFY APPLICATION RATE.

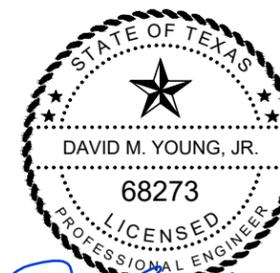

THE SEAL APPEARING ON THIS DOCUMENT WAS AUTHORIZED BY DAVID M. YOUNG, JR., P.E. 68273 ON OCTOBER 29, 2025

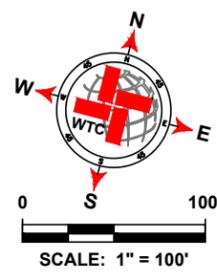

LEGEND	
	EXISTING CENTER LINE
	EXISTING END OF PAVEMENT
	EXISTING CONCRETE
	SEAL COAT AREA
	POTHOLE REPAIR (AS NOTED)
	EDGE PATCHING (AS NOTED)

E CR 120 -3 QUANTITIES			
ITEM #	ITEM	QTY.	UNIT
1	SINGLE COURSE SEAL COAT (APPROX.)	34 017	SY
2	SOLID WHITE EDGE LINES	21 294	LF
3	DOUBLE SOLID YELLOW CL	200	LF
4	SKIP YELLOW CENTER LINES	10 459	LF
5	POTHOLE REPAIR	0.7	SY
6	EDGE PATCHING	86.7	SY

WTC
ENGINEERS | SURVEYORS

West Texas Consultants, Inc.
ENGINEERS PLANNERS SURVEYORS
405 S.W. 1st. Street | Andrews, TX 79714 |(432) 523-2181
TEXAS REGISTERED ENGINEERING FIRM F-2746
TEXAS REGISTERED SURVEYOR FIRM #100792-00

REVISION DESCRIPTION	REVISION	DATE

LOCATIONS OF UNDERGROUND UTILITIES ARE APPROXIMATE AND MAY NOT INCLUDE ALL UNDERGROUND UTILITIES PRESENT. CONTRACTOR SHALL VERIFY THE LOCATIONS OF ALL UTILITY CROSSINGS BEFORE EXCAVATION OF ROADWAY.

CONTRACTOR SHALL NOTIFY PROPERTY OWNERS AND RESIDENTS A MINIMUM OF 48 HOURS IN ADVANCE OF CONSTRUCTION ACTIVITIES ON OR IN THE VICINITY OF THEIR PROPERTY.

Before You Dig Anywhere In Texas
STOP! CALL 1-800-245-4545

TOLL-FREE OSHA RULE 1926.651
REQUIRES PREVIOUS NOTIFICATION
TEXAS ONE CALL SYSTEM


MIDLAND COUNTY, TEXAS

2026 MIDLAND PAVEMENT MAINTENANCE PROJECT
ALTERNATIVE 3
PRECINCT 2
E CR 120 -3 (STA: 0+00 - 27+00)

DESIGN	DRAWN	DATE	PROJECT NO.	SCALE	REVISION	SHEET #
J.C.T.	I.R.	10/25/25	56750	1" = 100'	0	B2-89.0

PLAT: K:\PROJECTS\ENGINEERING & SURVEYING\TEXAS\AMARILLO\AMARILLO AND COUNTY ROAD MAIN_PROGRAM\2025\DRAWINGS\987654.ACADPLOT_2025.DWG DATE: 10/29/2025 10:58:10 AM

E CR 120 -3

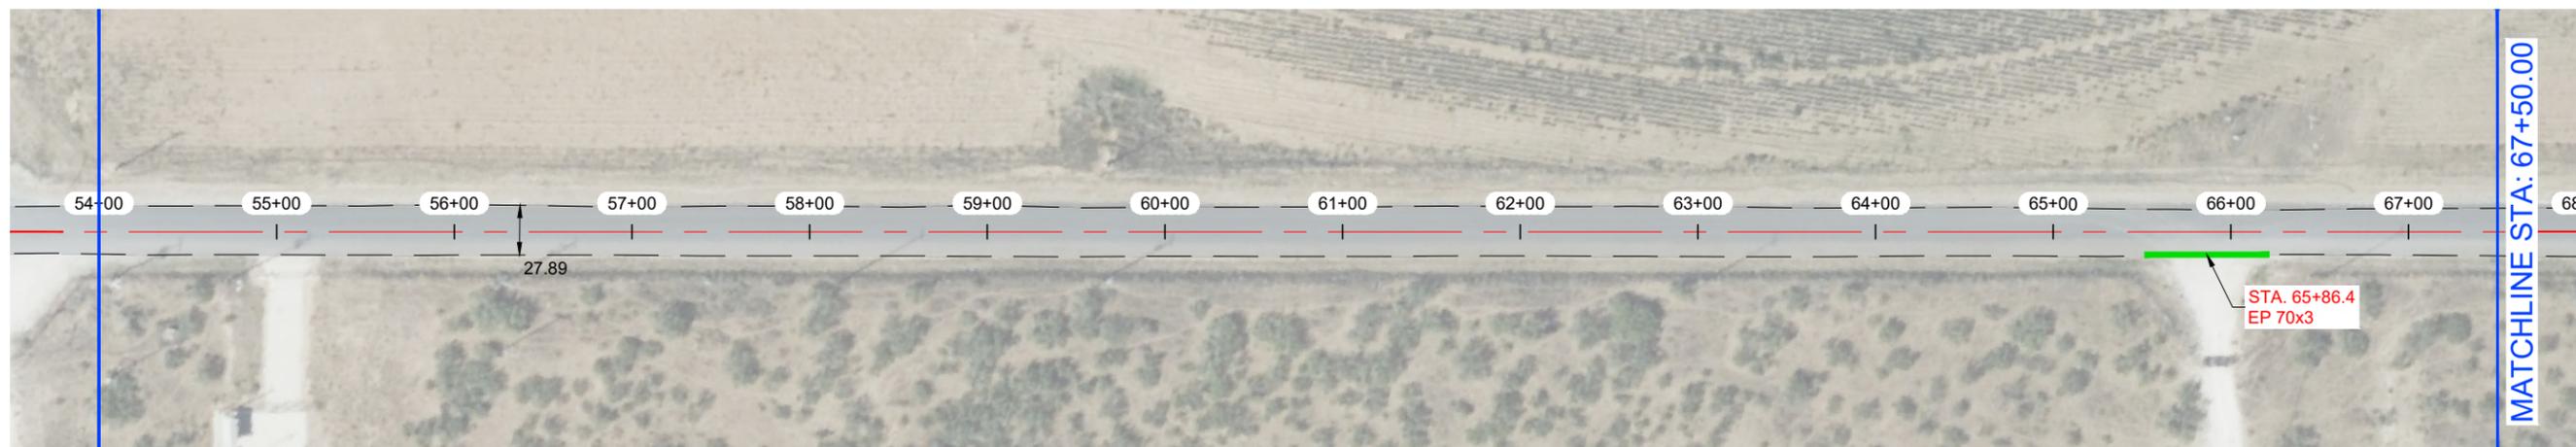


E CR 120 -3




NOTES:

- 1.- CONTRACTOR TO AVOID DAMAGING EXISTING DRIVEWAYS MAILBOXES AND OTHER IMPROVEMENTS. LOCATIONS SHOWN ABOVE ARE APPROXIMATE AND CONTRACTOR SHOULD VERIFY LOCATIONS PRIOR TO BIDDING AND CONSTRUCTION.
- 2.- CONTRACTOR SHALL REPAIR ANY DAMAGE DONE TO EXISTING DRIVEWAYS OR OTHER IMPROVEMENTS AT NO COST TO OWNER.
- 3.- VIDEO OF EXISTING SITE CONDITION IS RECOMMENDED PRIOR TO CONSTRUCTION START.
- 4.- SEE SHEET B0-0.3 FOR DETAILS.
- 5.- CONTRACTOR TO PLACE TEMPORARY TABS ALONG EXISTING CENTERLINE AND EDGELINE STRIPING FOR STRIPING.
- 6.- CONTRACTOR TO PROVIDE DAILY QUANTITIES OF ASPHALT AND AGGREGETE TO VERIFY APPLICATION RATE.

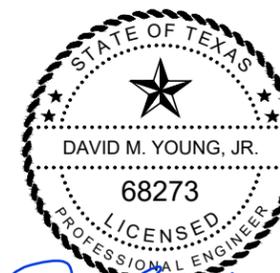

David M. Young Jr.
 THE SEAL APPEARING ON THIS DOCUMENT WAS AUTHORIZED BY DAVID M. YOUNG, JR., P.E. 68273 ON OCTOBER 29, 2025

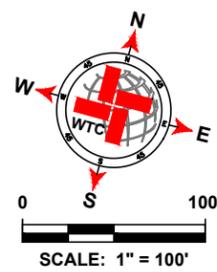

LEGEND	
	EXISTING CENTER LINE
	EXISTING END OF PAVEMENT
	EXISTING CONCRETE
	SEAL COAT AREA
	POTHOLE REPAIR (AS NOTED)
	EDGE PATCHING (AS NOTED)

E CR 120 -3 QUANTITIES				
ITEM #	ITEM	QTY.	UNIT	
1	SINGLE COURSE SEAL COAT (APPROX.)	SEE B2-89.0	SY	
2	SOLID WHITE EDGE LINES		LF	
3	DOUBLE SOLID YELLOW CL		LF	
4	SKIP YELLOW CENTER LINES		LF	
5	POTHOLE REPAIR		SY	
6	EDGE PATCHING		SY	

WTC
 ENGINEERS | SURVEYORS
West Texas Consultants, Inc.
 ENGINEERS PLANNERS SURVEYORS
 405 S.W. 1st. Street | Andrews, TX 79714 |(432) 523-2181
 TEXAS REGISTERED ENGINEERING FIRM F-2746
 TEXAS REGISTERED SURVEYOR FIRM #100792-00

REVISION DESCRIPTION	REVISION	DATE

LOCATIONS OF UNDERGROUND UTILITIES ARE APPROXIMATE AND MAY NOT INCLUDE ALL UNDERGROUND UTILITIES PRESENT. CONTRACTOR SHALL VERIFY THE LOCATIONS OF ALL UTILITY CROSSINGS BEFORE EXCAVATION OF ROADWAY.

CONTRACTOR SHALL NOTIFY PROPERTY OWNERS AND RESIDENTS A MINIMUM OF 48 HOURS IN ADVANCE OF CONSTRUCTION ACTIVITIES ON OR IN THE VICINITY OF THEIR PROPERTY.

Before You Dig Anywhere In Texas STOP! CALL 1-800-245-4545
 TOLL-FREE OSHA RULE 1926.651 REQUIRES PREVIOUS NOTIFICATION TEXAS ONE CALL SYSTEM


MIDLAND COUNTY, TEXAS

2026 MIDLAND PAVEMENT MAINTENANCE PROJECT
 ALTERNATIVE 3
 PRECINCT 2
 E CR 120 -3 (STA: 54+00 - 81+00)


DESIGN	DRAWN	DATE	PROJECT NO.	SCALE	REVISION	SHEET #
J.C.T.	I.R.	10/25/25	56750	1" = 100'	0	B2-89.2

PLAT: K:\PROJECTS\ENGINEERING\SURV\NO TEXAS\ANDRUS\AND COUNTY ROAD MAIN_PROGRAM\2026\DRAWINGS\B2-89.2\B2-89.2E CR 120 -3 LAYOUT.TAB: B2-89.2E CR 120 -3 10/20/25 5.528 PM EDGAR.HROS

E CR 120 -3

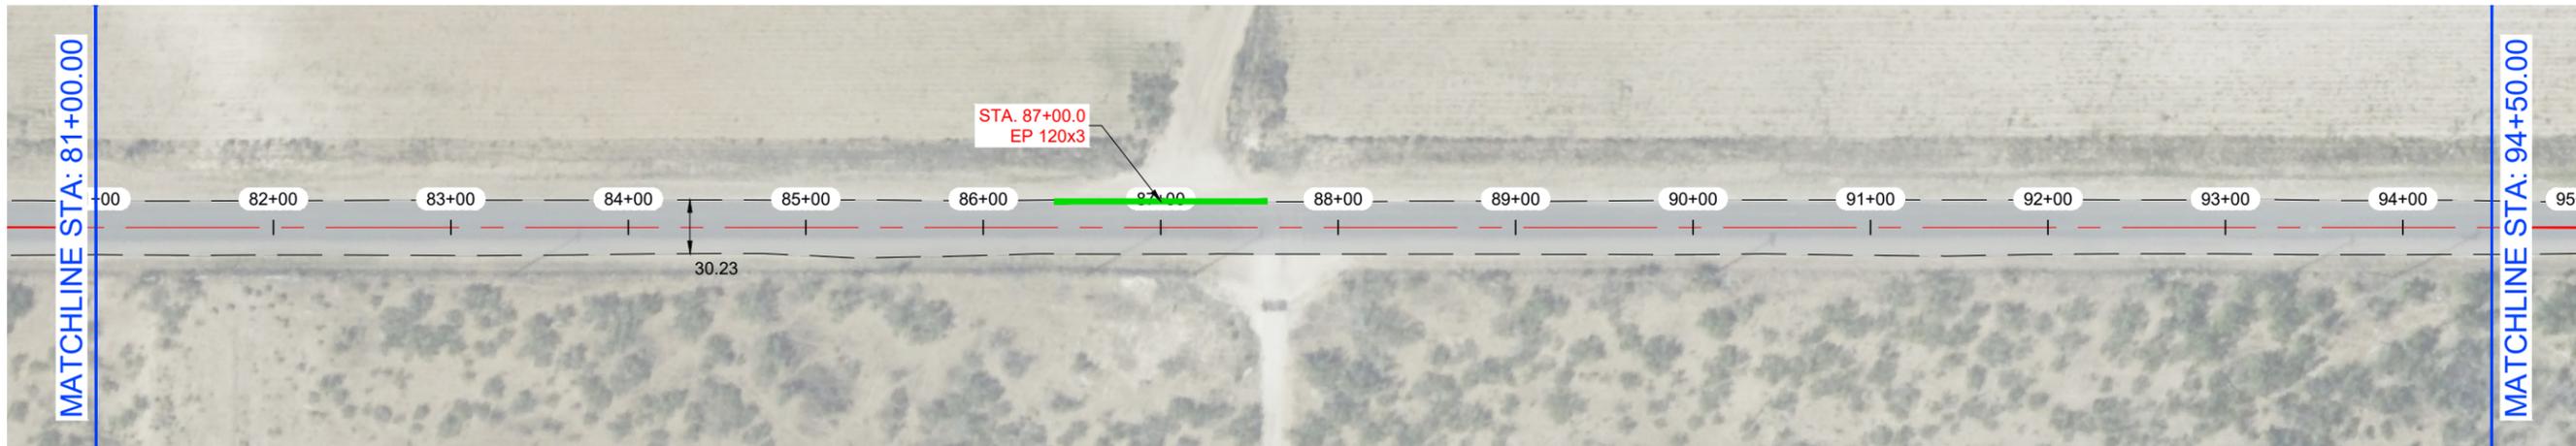


E CR 120 -3

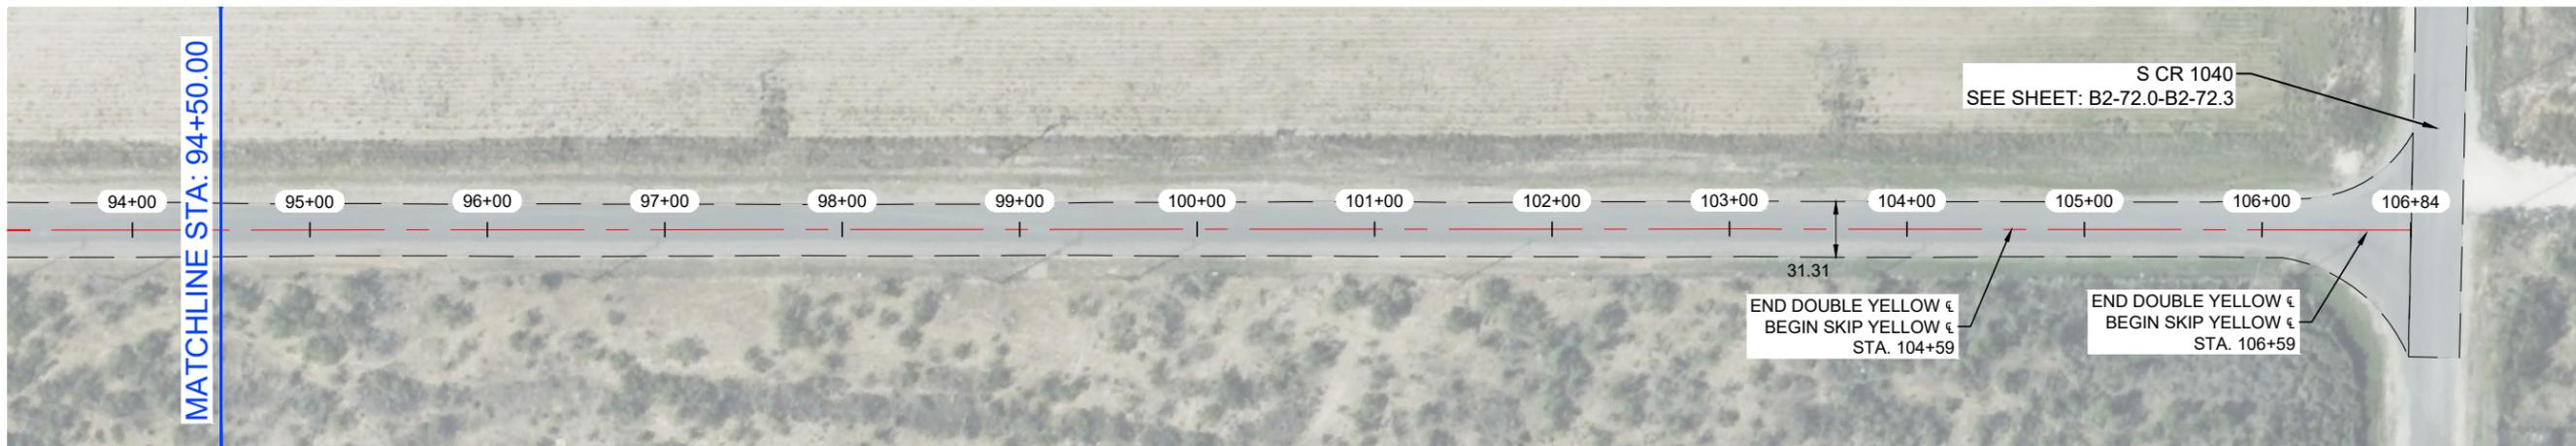


NOTES:

- 1.- CONTRACTOR TO AVOID DAMAGING EXISTING DRIVEWAYS MAILBOXES AND OTHER IMPROVEMENTS. LOCATIONS SHOWN ABOVE ARE APPROXIMATE AND CONTRACTOR SHOULD VERIFY LOCATIONS PRIOR TO BIDDING AND CONSTRUCTION.
- 2.- CONTRACTOR SHALL REPAIR ANY DAMAGE DONE TO EXISTING DRIVEWAYS OR OTHER IMPROVEMENTS AT NO COST TO OWNER.
- 3.- VIDEO OF EXISTING SITE CONDITION IS RECOMMENDED PRIOR TO CONSTRUCTION START.
- 4.- SEE SHEET B0-0.3 FOR DETAILS.
- 5.- CONTRACTOR TO PLACE TEMPORARY TABS ALONG EXISTING CENTERLINE AND EDGELINE STRIPING FOR STRIPING.
- 6.- CONTRACTOR TO PROVIDE DAILY QUANTITIES OF ASPHALT AND AGGREGETE TO VERIFY APPLICATION RATE.

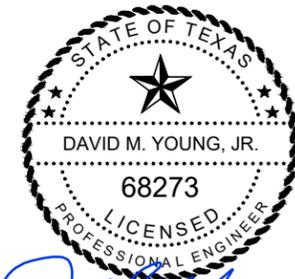

David M. Young Jr.
 THE SEAL APPEARING ON THIS DOCUMENT WAS AUTHORIZED BY DAVID M. YOUNG, JR., P.E. 68273 ON OCTOBER 29, 2025

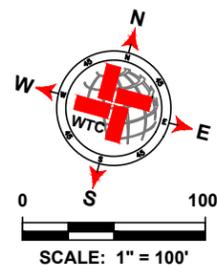

LEGEND	
	EXISTING CENTER LINE
	EXISTING END OF PAVEMENT
	EXISTING CONCRETE
	SEAL COAT AREA
	POTHOLE REPAIR (AS NOTED)
	EDGE PATCHING (AS NOTED)

E CR 120 -3 QUANTITIES				
ITEM #	ITEM	QTY.	UNIT	
1	SINGLE COURSE SEAL COAT (APPROX.)	SEE B2-89.0	SY	
2	SOLID WHITE EDGE LINES		LF	
3	DOUBLE SOLID YELLOW ¶		LF	
4	SKIP YELLOW CENTER LINES		LF	
5	POTHOLE REPAIR		SY	
6	EDGE PATCHING		SY	

WTC
 ENGINEERS | SURVEYORS
West Texas Consultants, Inc.
 ENGINEERS PLANNERS SURVEYORS
 405 S.W. 1st. Street | Andrews, TX 79714 |(432) 523-2181
 TEXAS REGISTERED ENGINEERING FIRM F-2746
 TEXAS REGISTERED SURVEYOR FIRM #100792-00

REVISION DESCRIPTION	REVISION	DATE

LOCATIONS OF UNDERGROUND UTILITIES ARE APPROXIMATE AND MAY NOT INCLUDE ALL UNDERGROUND UTILITIES PRESENT. CONTRACTOR SHALL VERIFY THE LOCATIONS OF ALL UTILITY CROSSINGS BEFORE EXCAVATION OF ROADWAY.

CONTRACTOR SHALL NOTIFY PROPERTY OWNERS AND RESIDENTS A MINIMUM OF 48 HOURS IN ADVANCE OF CONSTRUCTION ACTIVITIES ON OR IN THE VICINITY OF THEIR PROPERTY.

Before You Dig Anywhere In Texas STOP! CALL 1-800-245-4545
 TOLL-FREE OSHA RULE 1926.651 REQUIRES PREVIOUS NOTIFICATION TEXAS ONE CALL SYSTEM


MIDLAND COUNTY, TEXAS

2026 MIDLAND PAVEMENT MAINTENANCE PROJECT
 ALTERNATIVE 3
 PRECINCT 2
 E CR 120 -3 (STA: 81+00 - +106+84)


DESIGN	DRAWN	DATE	PROJECT NO.	SCALE	REVISION	SHEET #
J.C.T.	I.R.	10/25/25	56750	1" = 100'	0	B2-89.3

PLAT: X:\PROJECTS\ENGINEERING\SURVEY\TX\TEXAS\MIDLAND\COUNTY\ROAD\MAIN_PROGRAM\2026\MIDLAND\AVENUE\987654\ACOMP_2026_LAYOUT\TAB_B2-89.3E CR 120 -3.PAE.DWG.PRCS

S CR 1090 -1

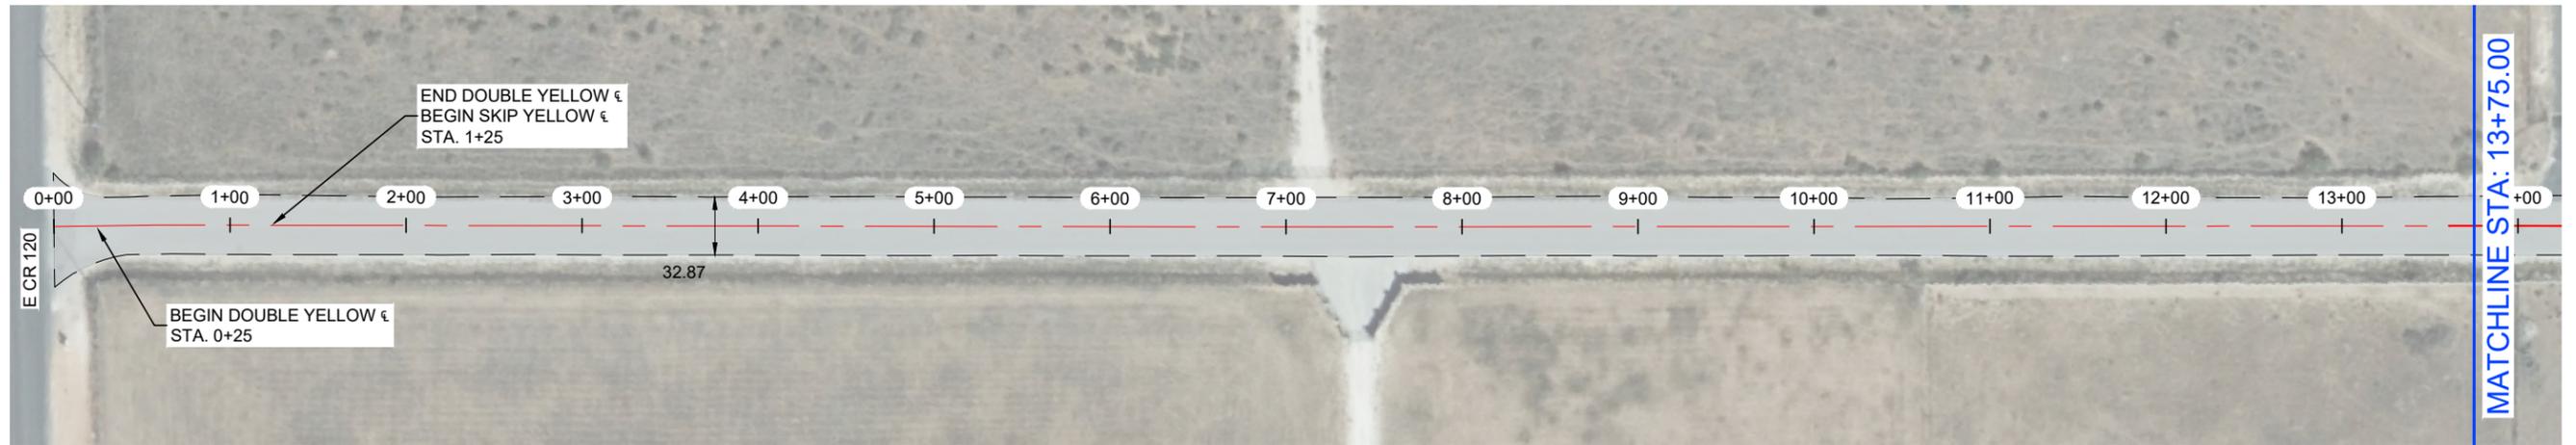


S CR 1090 -1

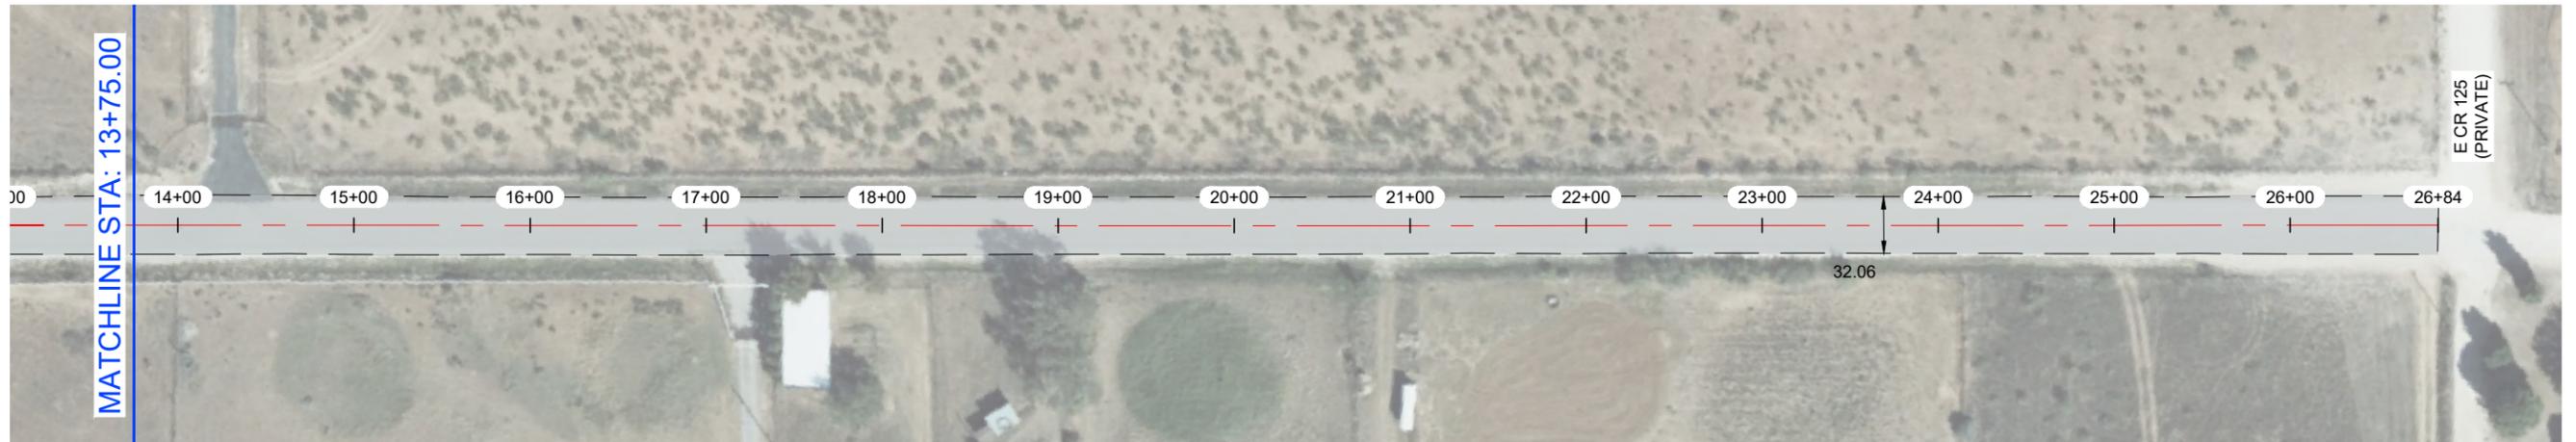


NOTES:

- 1.- CONTRACTOR TO AVOID DAMAGING EXISTING DRIVEWAYS MAILBOXES AND OTHER IMPROVEMENTS. LOCATIONS SHOWN ABOVE ARE APPROXIMATE AND CONTRACTOR SHOULD VERIFY LOCATIONS PRIOR TO BIDDING AND CONSTRUCTION.
- 2.- CONTRACTOR SHALL REPAIR ANY DAMAGE DONE TO EXISTING DRIVEWAYS OR OTHER IMPROVEMENTS AT NO COST TO OWNER.
- 3.- VIDEO OF EXISTING SITE CONDITION IS RECOMMENDED PRIOR TO CONSTRUCTION START.
- 4.- SEE SHEET B0-0.3 FOR DETAILS.
- 5.- CONTRACTOR TO PLACE TEMPORARY TABS ALONG EXISTING CENTERLINE AND EDGELINE STRIPING FOR STRIPING.
- 6.- CONTRACTOR TO PROVIDE DAILY QUANTITIES OF ASPHALT AND AGGREGETE TO VERIFY APPLICATION RATE.

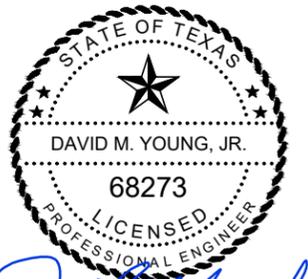

THE SEAL APPEARING ON THIS DOCUMENT WAS AUTHORIZED BY DAVID M. YOUNG, JR., P.E. 68273 ON OCTOBER 29, 2025

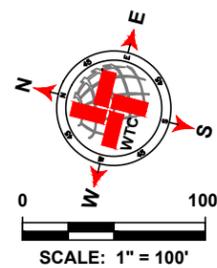

LEGEND	
	EXISTING CENTER LINE
	EXISTING END OF PAVEMENT
	EXISTING CONCRETE
	SEAL COAT AREA
	POTHOLE REPAIR (AS NOTED)
	EDGE PATCHING (AS NOTED)

S CR 1090 -1 QUANTITIES			
ITEM #	ITEM	QTY.	UNIT
1	SINGLE COURSE SEAL COAT (APPROX.)	9 833	SY
2	SOLID WHITE EDGE LINES	5 377	LF
3	DOUBLE SOLID YELLOW ¶	100	LF
4	SKIP YELLOW CENTER LINES	2 559	LF
5	POTHOLE REPAIR	0	SY
6	EDGE PATCHING	0	SY

WTC
ENGINEERS | SURVEYORS

West Texas Consultants, Inc.
ENGINEERS PLANNERS SURVEYORS
405 S.W. 1st. Street | Andrews, TX 79714 |(432) 523-2181
TEXAS REGISTERED ENGINEERING FIRM F-2746
TEXAS REGISTERED SURVEYOR FIRM #100792-00

REVISION DESCRIPTION	REVISION	DATE

LOCATIONS OF UNDERGROUND UTILITIES ARE APPROXIMATE AND MAY NOT INCLUDE ALL UNDERGROUND UTILITIES PRESENT. CONTRACTOR SHALL VERIFY THE LOCATIONS OF ALL UTILITY CROSSINGS BEFORE EXCAVATION OF ROADWAY.


CONTRACTOR SHALL NOTIFY PROPERTY OWNERS AND RESIDENTS A MINIMUM OF 48 HOURS IN ADVANCE OF CONSTRUCTION ACTIVITIES ON OR IN THE VICINITY OF THEIR PROPERTY.

Before You Dig Anywhere In Texas
STOP! CALL 1-800-245-4545


TOLL-FREE OSHA RULE 1926.651
REQUIRES PREVIOUS NOTIFICATION
TEXAS ONE CALL SYSTEM

MIDLAND COUNTY, TEXAS						
2026 MIDLAND PAVEMENT MAINTENANCE PROJECT ALTERNATIVE 3 PRECINCT 2 S CR 1090 -1						
DESIGN	DRAWN	DATE	PROJECT NO.	SCALE	REVISION	SHEET #
J.C.T.	I.R.	10/25/25	56750	1" = 100'	0	B2-90.0

N CR 1050

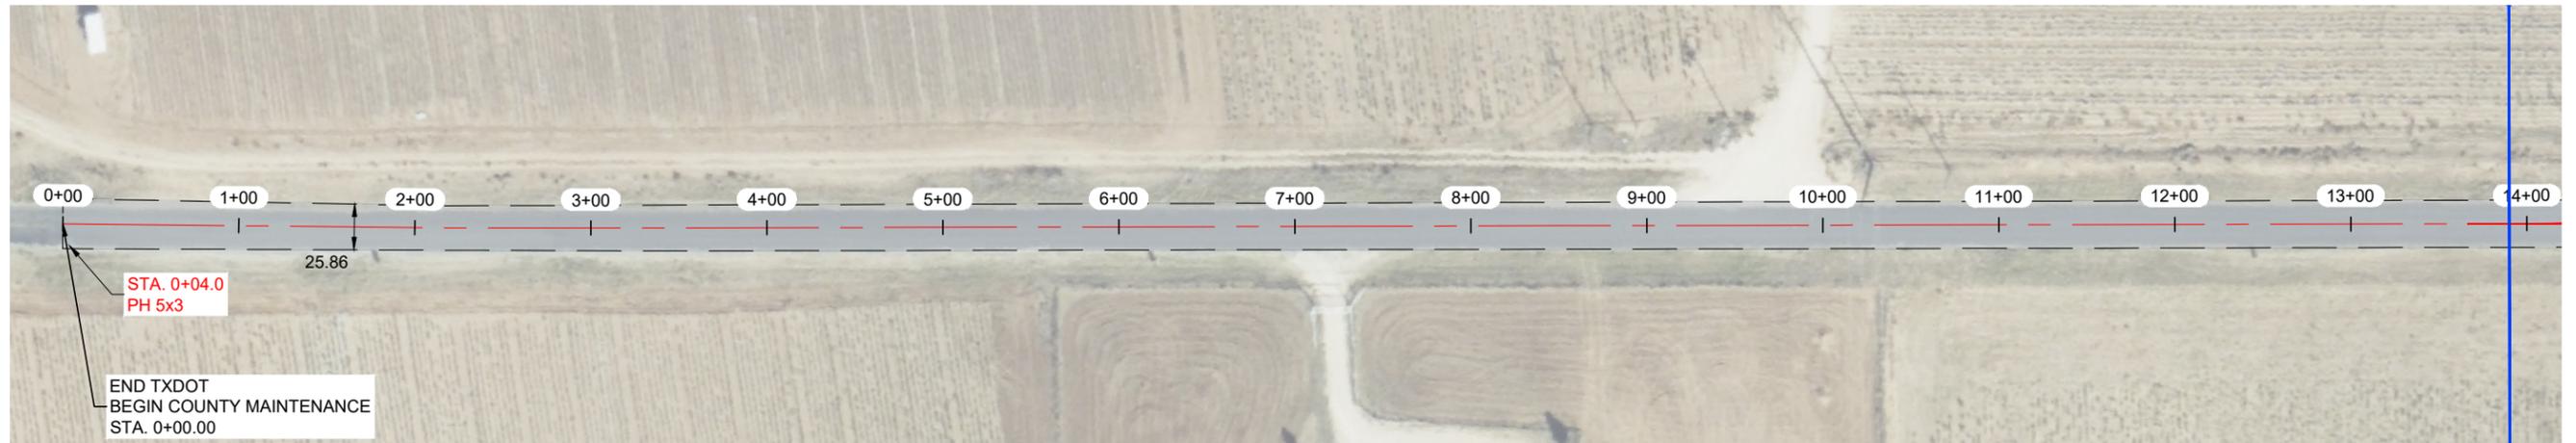


N CR 1050

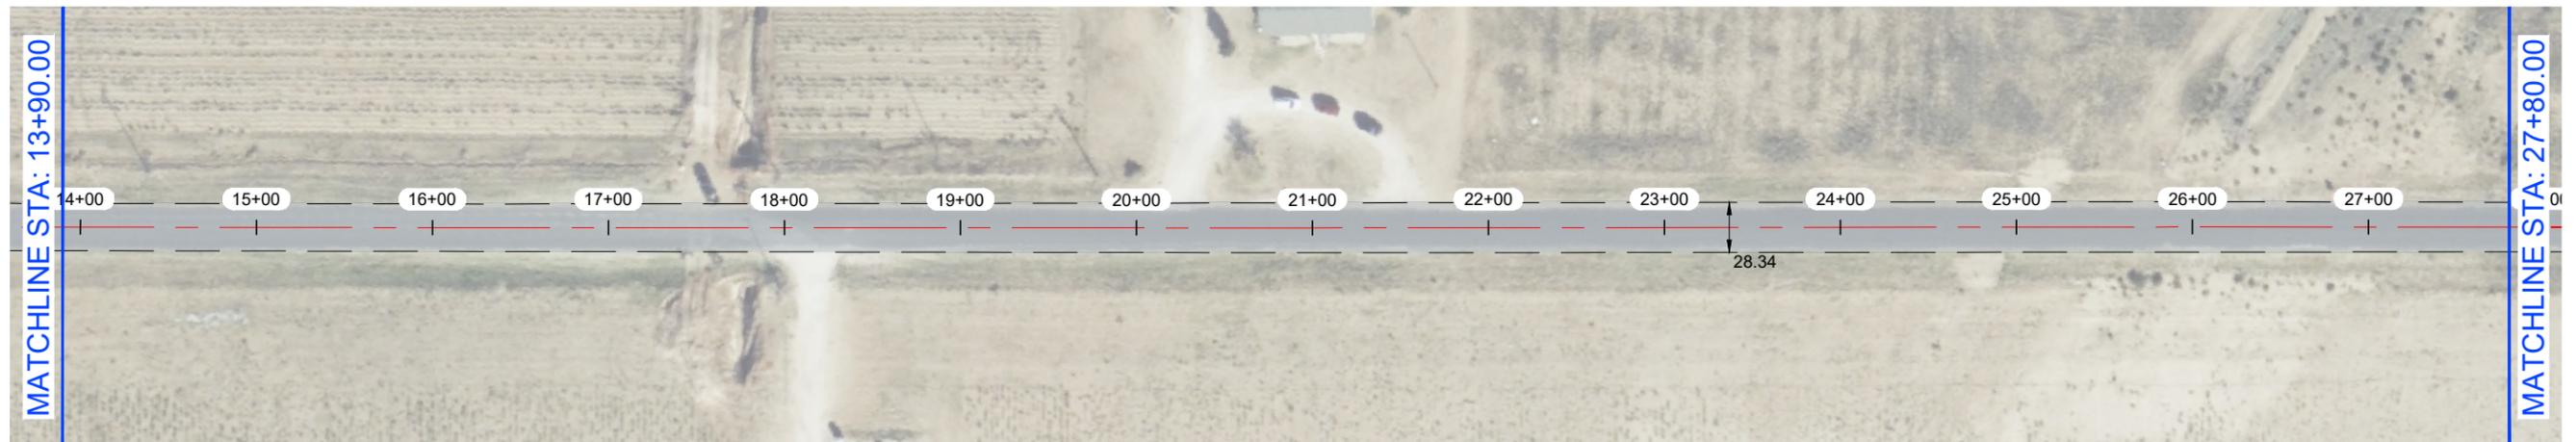


NOTES:

- 1.- CONTRACTOR TO AVOID DAMAGING EXISTING DRIVEWAYS MAILBOXES AND OTHER IMPROVEMENTS. LOCATIONS SHOWN ABOVE ARE APPROXIMATE AND CONTRACTOR SHOULD VERIFY LOCATIONS PRIOR TO BIDDING AND CONSTRUCTION.
- 2.- CONTRACTOR SHALL REPAIR ANY DAMAGE DONE TO EXISTING DRIVEWAYS OR OTHER IMPROVEMENTS AT NO COST TO OWNER.
- 3.- VIDEO OF EXISTING SITE CONDITION IS RECOMMENDED PRIOR TO CONSTRUCTION START.
- 4.- SEE SHEET B0-0.3 FOR DETAILS.
- 5.- CONTRACTOR TO PLACE TEMPORARY TABS ALONG EXISTING CENTERLINE AND EDGELINE STRIPING FOR STRIPING.
- 6.- CONTRACTOR TO PROVIDE DAILY QUANTITIES OF ASPHALT AND AGGREGETE TO VERIFY APPLICATION RATE.

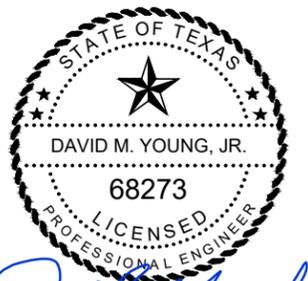

THE SEAL APPEARING ON THIS DOCUMENT WAS AUTHORIZED BY DAVID M. YOUNG, JR., P.E. 68273 ON OCTOBER 29, 2025

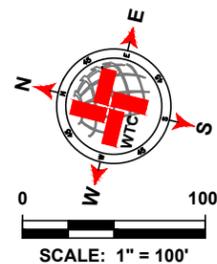

LEGEND	
	EXISTING CENTER LINE
	EXISTING END OF PAVEMENT
	EXISTING CONCRETE
	SEAL COAT AREA
	POTHOLE REPAIR (AS NOTED)
	EDGE PATCHING (AS NOTED)

N CR 1050 QUANTITIES			
ITEM #	ITEM	QTY.	UNIT
1	SINGLE COURSE SEAL COAT (APPROX.)	74 567	SY
2	SOLID WHITE EDGE LINES	44 512	LF
3	DOUBLE SOLID YELLOW CL	5 938	LF
4	SKIP YELLOW CENTER LINES	16 284	LF
5	POTHOLE REPAIR	1.7	SY
6	EDGE PATCHING	0	SY

WTC
ENGINEERS | SURVEYORS

West Texas Consultants, Inc.
ENGINEERS PLANNERS SURVEYORS
405 S.W. 1st. Street | Andrews, TX 79714 |(432) 523-2181
TEXAS REGISTERED ENGINEERING FIRM F-2746
TEXAS REGISTERED SURVEYOR FIRM #100792-00

REVISION DESCRIPTION	REVISION	DATE

LOCATIONS OF UNDERGROUND UTILITIES ARE APPROXIMATE AND MAY NOT INCLUDE ALL UNDERGROUND UTILITIES PRESENT. CONTRACTOR SHALL VERIFY THE LOCATIONS OF ALL UTILITY CROSSINGS BEFORE EXCAVATION OF ROADWAY.

CONTRACTOR SHALL NOTIFY PROPERTY OWNERS AND RESIDENTS A MINIMUM OF 48 HOURS IN ADVANCE OF CONSTRUCTION ACTIVITIES ON OR IN THE VICINITY OF THEIR PROPERTY.

Before You Dig Anywhere In Texas
STOP! CALL 1-800-245-4545


TOLL-FREE OSHA RULE 1926.651
REQUIRES PREVIOUS NOTIFICATION
TEXAS ONE CALL SYSTEM

MIDLAND COUNTY, TEXAS


2026 MIDLAND PAVEMENT MAINTENANCE PROJECT
ALTERNATIVE 3
PRECINCT 2
N CR 1050 (STA: 0+00 - 27+80)

DESIGN	DRAWN	DATE	PROJECT NO.	SCALE	REVISION	SHEET #
J.C.T.	I.R.	10/25/25	56750	1" = 100'	0	B2-91.0

N CR 1050

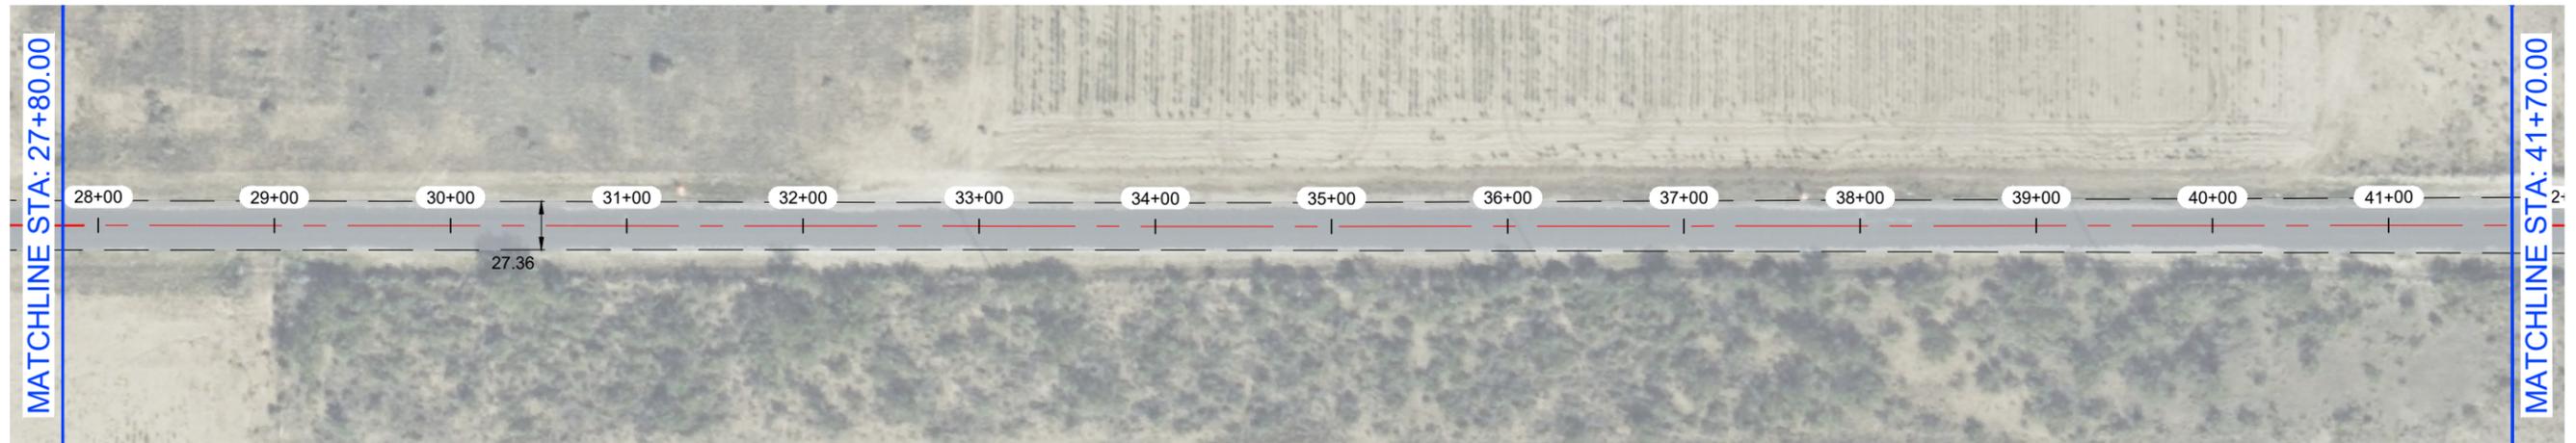

N CR 1050

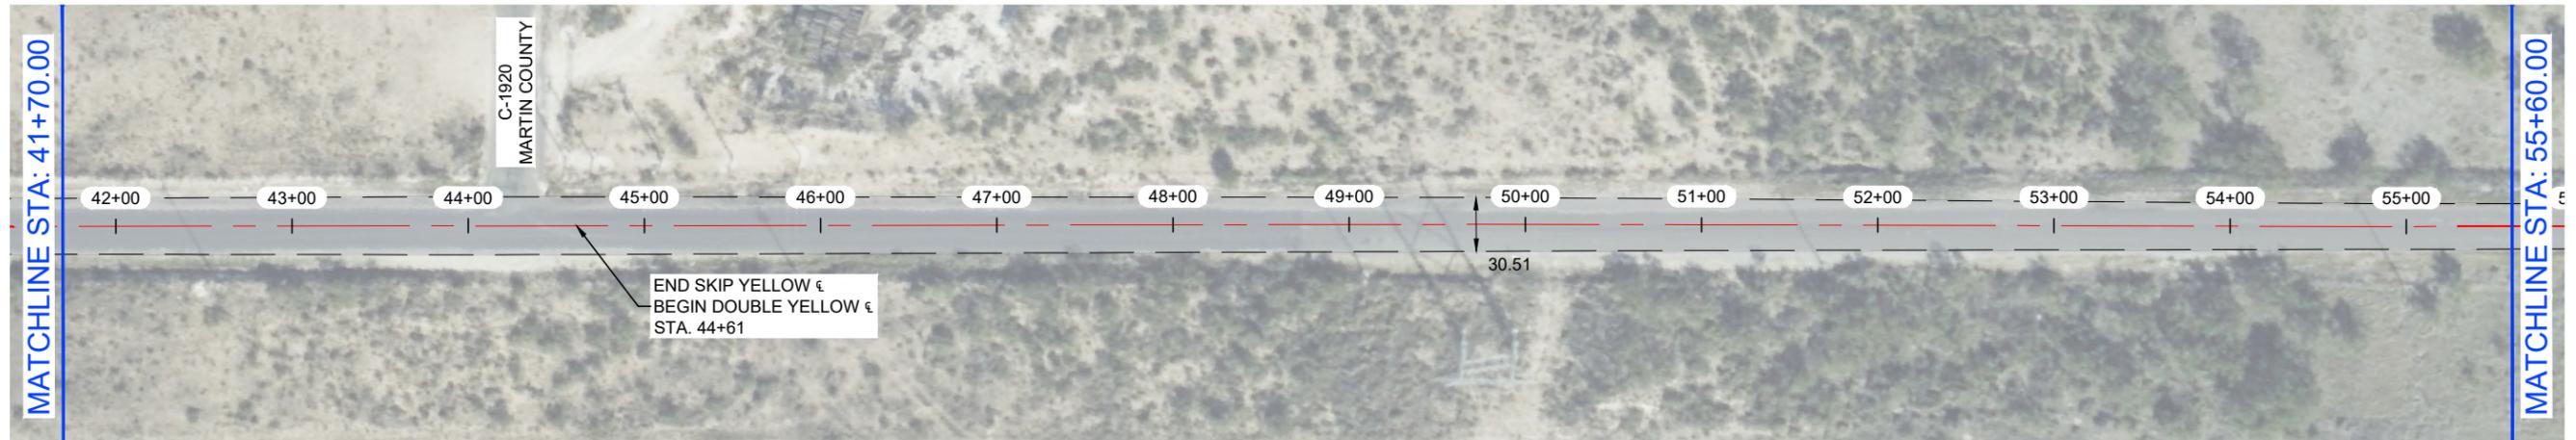


NOTES:

- 1.- CONTRACTOR TO AVOID DAMAGING EXISTING DRIVEWAYS MAILBOXES AND OTHER IMPROVEMENTS. LOCATIONS SHOWN ABOVE ARE APPROXIMATE AND CONTRACTOR SHOULD VERIFY LOCATIONS PRIOR TO BIDDING AND CONSTRUCTION.
- 2.- CONTRACTOR SHALL REPAIR ANY DAMAGE DONE TO EXISTING DRIVEWAYS OR OTHER IMPROVEMENTS AT NO COST TO OWNER.
- 3.- VIDEO OF EXISTING SITE CONDITION IS RECOMMENDED PRIOR TO CONSTRUCTION START.
- 4.- SEE SHEET B0-0.3 FOR DETAILS.
- 5.- CONTRACTOR TO PLACE TEMPORARY TABS ALONG EXISTING CENTERLINE AND EDGELINE STRIPING FOR STRIPING.
- 6.- CONTRACTOR TO PROVIDE DAILY QUANTITIES OF ASPHALT AND AGGREGETE TO VERIFY APPLICATION RATE.



THE SEAL APPEARING ON THIS DOCUMENT WAS AUTHORIZED BY DAVID M. YOUNG, JR., P.E. 68273 ON OCTOBER 29, 2025

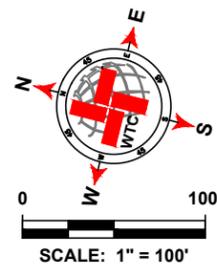

LEGEND	
	EXISTING CENTER LINE
	EXISTING END OF PAVEMENT
	EXISTING CONCRETE
	SEAL COAT AREA
	POTHOLE REPAIR (AS NOTED)
	EDGE PATCHING (AS NOTED)

N CR 1050 QUANTITIES				
ITEM #	ITEM	QTY.	UNIT	
1	SINGLE COURSE SEAL COAT (APPROX.)	SEE B2-91.0	SY	
2	SOLID WHITE EDGE LINES		LF	
3	DOUBLE SOLID YELLOW ¶		LF	
4	SKIP YELLOW CENTER LINES		LF	
5	POTHOLE REPAIR		SY	
6	EDGE PATCHING		SY	

WTC
ENGINEERS | SURVEYORS

West Texas Consultants, Inc.
ENGINEERS PLANNERS SURVEYORS
405 S.W. 1st Street | Andrews, TX 79714 |(432) 523-2181
TEXAS REGISTERED ENGINEERING FIRM F-2746
TEXAS REGISTERED SURVEYOR FIRM #100792-00

REVISION DESCRIPTION	REVISION	DATE

LOCATIONS OF UNDERGROUND UTILITIES ARE APPROXIMATE AND MAY NOT INCLUDE ALL UNDERGROUND UTILITIES PRESENT. CONTRACTOR SHALL VERIFY THE LOCATIONS OF ALL UTILITY CROSSINGS BEFORE EXCAVATION OF ROADWAY.

CONTRACTOR SHALL NOTIFY PROPERTY OWNERS AND RESIDENTS A MINIMUM OF 48 HOURS IN ADVANCE OF CONSTRUCTION ACTIVITIES ON OR IN THE VICINITY OF THEIR PROPERTY.

Before You Dig Anywhere In Texas
STOP! CALL 1-800-245-4545

TOLL-FREE OSHA RULE 1926.651
REQUIRES PREVIOUS NOTIFICATION
TEXAS ONE CALL SYSTEM


MIDLAND COUNTY, TEXAS

2026 MIDLAND PAVEMENT MAINTENANCE PROJECT
ALTERNATIVE 3
PRECINCT 2
N CR 1050 (STA: 27+80 -55+60)


DESIGN	DRAWN	DATE	PROJECT NO.	SCALE	REVISION	SHEET #
J.C.T.	I.R.	10/25/25	56750	1" = 100'	0	B2-91.1

PLAT: K:\PROJECTS\ENGINEERING & SURVEYING\TEXAS\AMERLAND AND COUNTY ROAD MAIN_PROGRAM\2026MIDLAND\NCR1050\2025\B2-91.1\N CR 1050 10/25/25 2.50 P.M. EDC\B2-91.1.DWG

N CR 1050

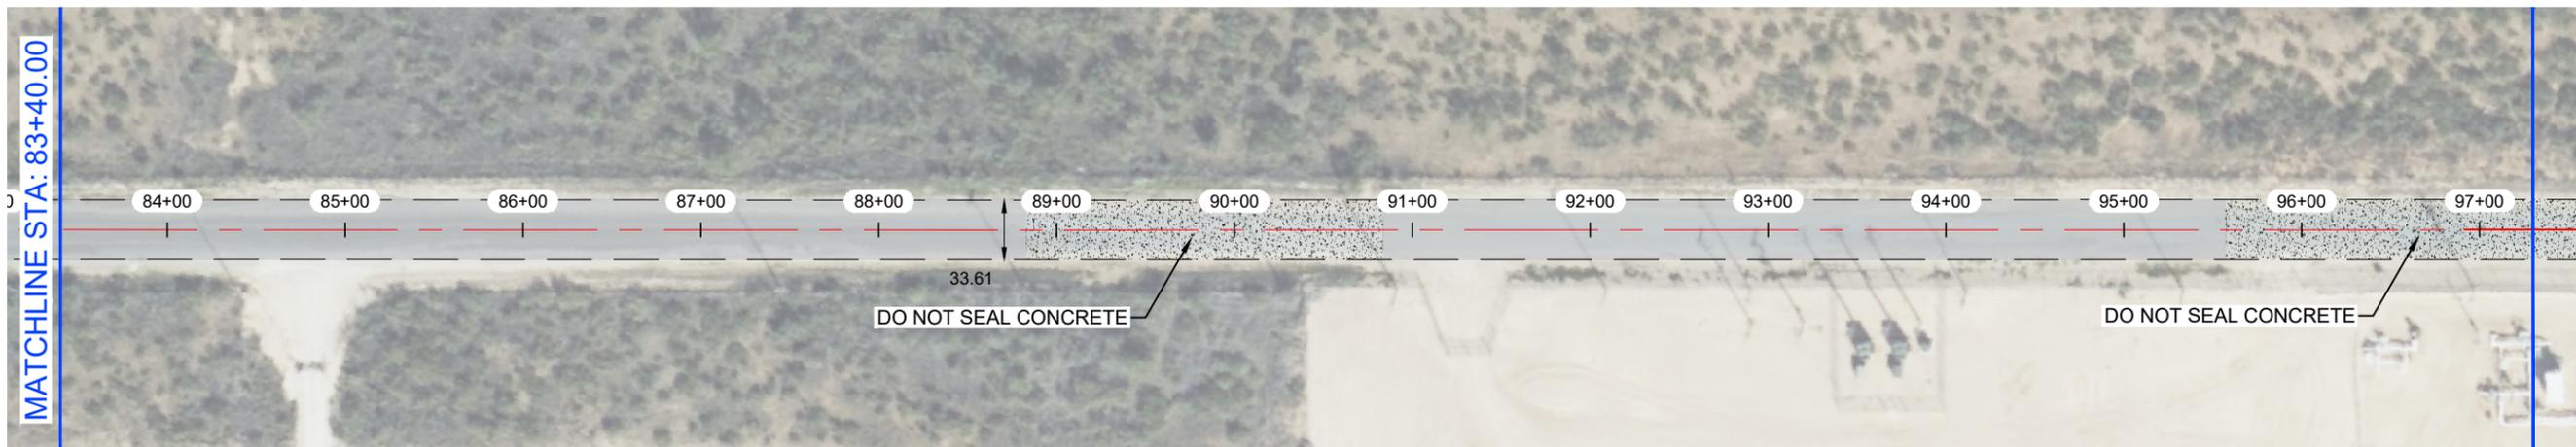


N CR 1050

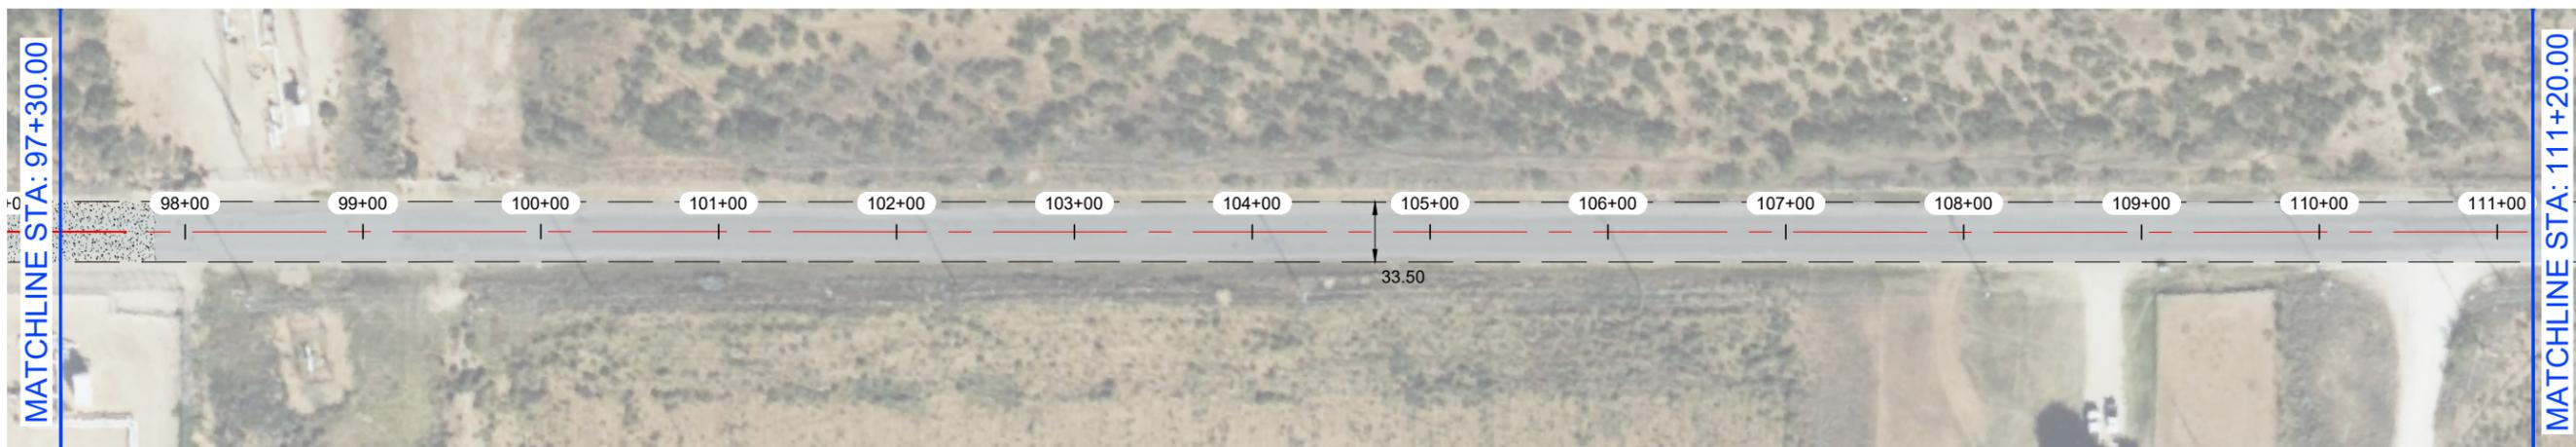


NOTES:

- 1.- CONTRACTOR TO AVOID DAMAGING EXISTING DRIVEWAYS MAILBOXES AND OTHER IMPROVEMENTS. LOCATIONS SHOWN ABOVE ARE APPROXIMATE AND CONTRACTOR SHOULD VERIFY LOCATIONS PRIOR TO BIDDING AND CONSTRUCTION.
- 2.- CONTRACTOR SHALL REPAIR ANY DAMAGE DONE TO EXISTING DRIVEWAYS OR OTHER IMPROVEMENTS AT NO COST TO OWNER.
- 3.- VIDEO OF EXISTING SITE CONDITION IS RECOMMENDED PRIOR TO CONSTRUCTION START.
- 4.- SEE SHEET B0-0.3 FOR DETAILS.
- 5.- CONTRACTOR TO PLACE TEMPORARY TABS ALONG EXISTING CENTERLINE AND EDGELINE STRIPING FOR STRIPING.
- 6.- CONTRACTOR TO PROVIDE DAILY QUANTITIES OF ASPHALT AND AGGREGETE TO VERIFY APPLICATION RATE.

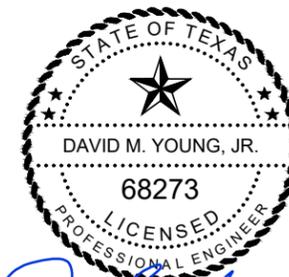

David M. Young, Jr.
 THE SEAL APPEARING ON THIS DOCUMENT WAS AUTHORIZED BY DAVID M. YOUNG, JR., P.E. 68273 ON OCTOBER 29, 2025

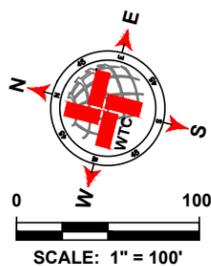

LEGEND	
	EXISTING CENTER LINE
	EXISTING END OF PAVEMENT
	EXISTING CONCRETE
	SEAL COAT AREA
	POTHOLE REPAIR (AS NOTED)
	EDGE PATCHING (AS NOTED)

N CR 1050 QUANTITIES			
ITEM #	ITEM	QTY.	UNIT
1	SINGLE COURSE SEAL COAT (APPROX.)	SEE B2-91.0	SY
2	SOLID WHITE EDGE LINES		LF
3	DOUBLE SOLID YELLOW CL		LF
4	SKIP YELLOW CENTER LINES		LF
5	POTHOLE REPAIR		SY
6	EDGE PATCHING		SY

WTC
 ENGINEERS | SURVEYORS
West Texas Consultants, Inc.
 ENGINEERS PLANNERS SURVEYORS
 405 S.W. 1st Street | Andrews, TX 79714 |(432) 523-2181
 TEXAS REGISTERED ENGINEERING FIRM F-2746
 TEXAS REGISTERED SURVEYOR FIRM #100792-00

REVISION DESCRIPTION	REVISION	DATE

LOCATIONS OF UNDERGROUND UTILITIES ARE APPROXIMATE AND MAY NOT INCLUDE ALL UNDERGROUND UTILITIES PRESENT. CONTRACTOR SHALL VERIFY THE LOCATIONS OF ALL UTILITY CROSSINGS BEFORE EXCAVATION OF ROADWAY.

CONTRACTOR SHALL NOTIFY PROPERTY OWNERS AND RESIDENTS A MINIMUM OF 48 HOURS IN ADVANCE OF CONSTRUCTION ACTIVITIES ON OR IN THE VICINITY OF THEIR PROPERTY.

Before You Dig Anywhere In Texas
 STOP! CALL 1-800-245-4545

TOLL-FREE OSHA RULE 1926.651
 REQUIRES PREVIOUS NOTIFICATION
 TEXAS ONE CALL SYSTEM


MIDLAND COUNTY, TEXAS

2026 MIDLAND PAVEMENT MAINTENANCE PROJECT
 ALTERNATIVE 3
 PRECINCT 2
 N CR 1050 (STA: 83+40 -111+20)


DESIGN	DRAWN	DATE	PROJECT NO.	SCALE	REVISION	SHEET #
J.C.T.	I.R.	10/25/25	56750	1" = 100'	0	B2-91.3

PLAT: K:\PROJECTS\ENGINEERING & SURVEYING\TEXAS\AMARILLO\AMARILLO AND COUNTY ROAD MAIN PROGRAM\2026MIDLAND\AMARILLO AND COUNTY ROAD MAIN_PROGRAM_2026\DRAWINGS\91.03_2026_GROUND_PLOT_2.LAYOUT1.PLT B2-91.3A CR 1050 10/25/25 5.30 PM BCD\B2-91.3

N CR 1050

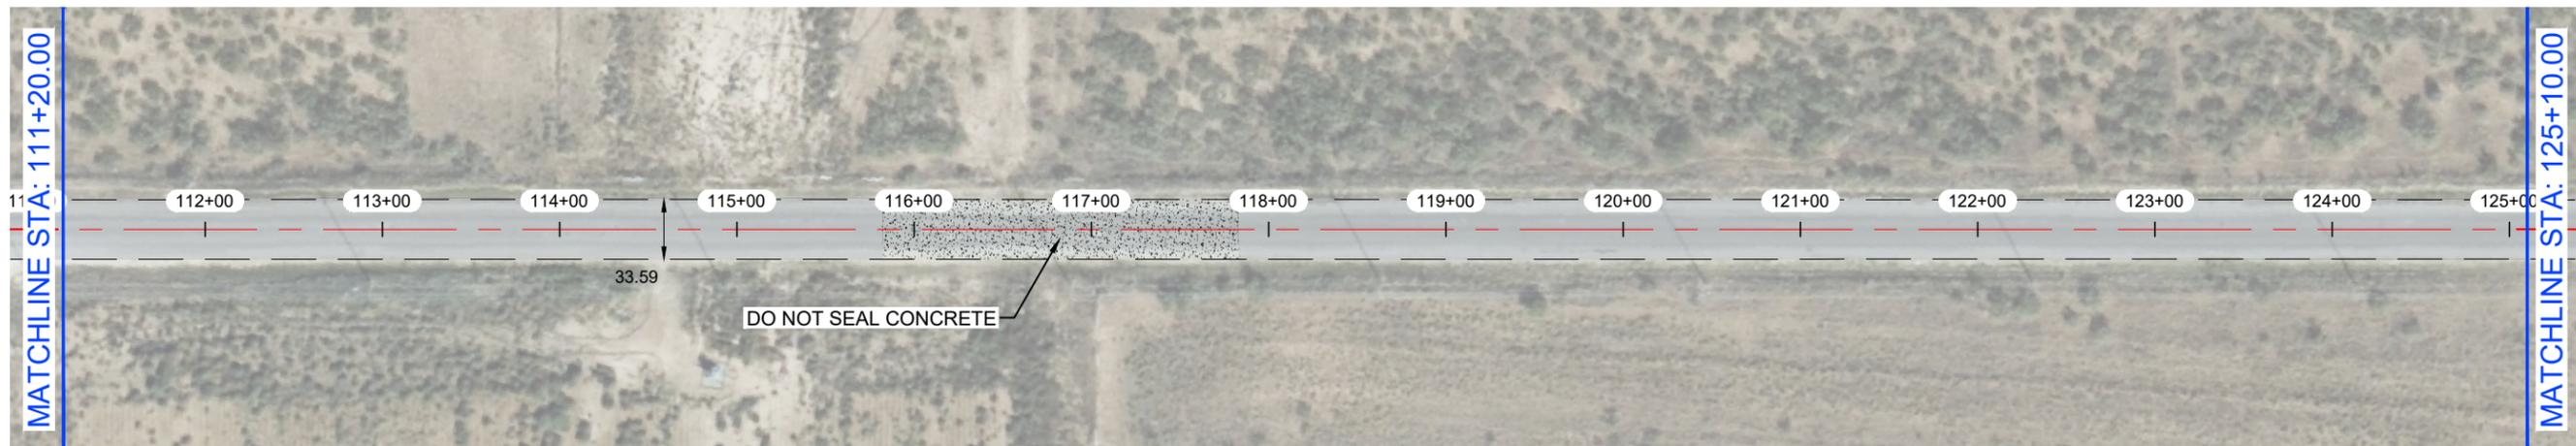

N CR 1050

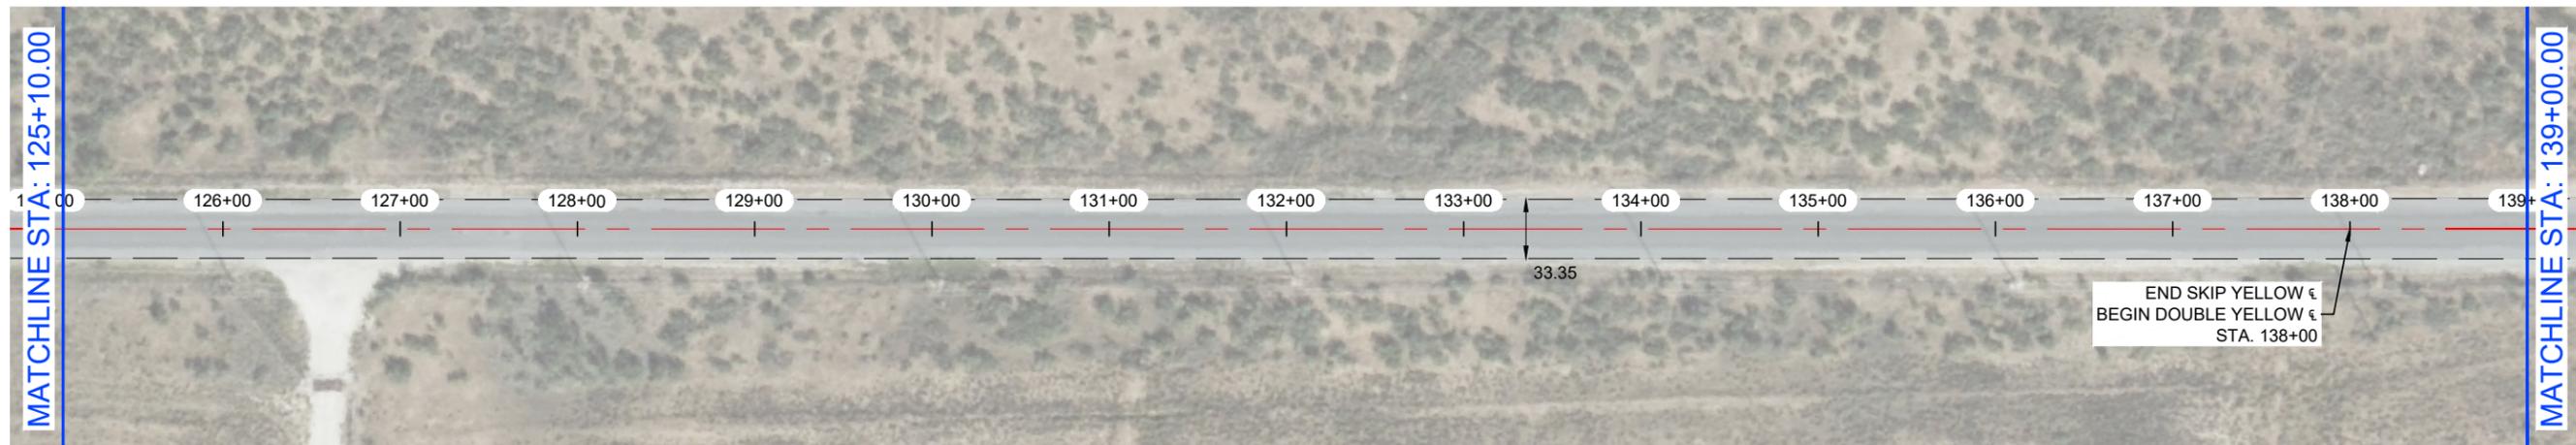


NOTES:

- 1.- CONTRACTOR TO AVOID DAMAGING EXISTING DRIVEWAYS MAILBOXES AND OTHER IMPROVEMENTS. LOCATIONS SHOWN ABOVE ARE APPROXIMATE AND CONTRACTOR SHOULD VERIFY LOCATIONS PRIOR TO BIDDING AND CONSTRUCTION.
- 2.- CONTRACTOR SHALL REPAIR ANY DAMAGE DONE TO EXISTING DRIVEWAYS OR OTHER IMPROVEMENTS AT NO COST TO OWNER.
- 3.- VIDEO OF EXISTING SITE CONDITION IS RECOMMENDED PRIOR TO CONSTRUCTION START.
- 4.- SEE SHEET B0-0.3 FOR DETAILS.
- 5.- CONTRACTOR TO PLACE TEMPORARY TABS ALONG EXISTING CENTERLINE AND EDGELINE STRIPING FOR STRIPING.
- 6.- CONTRACTOR TO PROVIDE DAILY QUANTITIES OF ASPHALT AND AGGREGETE TO VERIFY APPLICATION RATE.



THE SEAL APPEARING ON THIS DOCUMENT WAS AUTHORIZED BY DAVID M. YOUNG, JR., P.E. 68273 ON OCTOBER 29, 2025

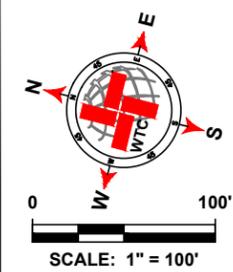

LEGEND	
	EXISTING CENTER LINE
	EXISTING END OF PAVEMENT
	EXISTING CONCRETE
	SEAL COAT AREA
	POTHOLE REPAIR (AS NOTED)
	EDGE PATCHING (AS NOTED)

N CR 1050 QUANTITIES				
ITEM #	ITEM	QTY.	UNIT	
1	SINGLE COURSE SEAL COAT (APPROX.)	SEE B2-91.0	SY	
2	SOLID WHITE EDGE LINES		LF	
3	DOUBLE SOLID YELLOW ¶		LF	
4	SKIP YELLOW CENTER LINES		LF	
5	POTHOLE REPAIR		SY	
6	EDGE PATCHING		SY	

WTC
ENGINEERS | SURVEYORS

West Texas Consultants, Inc.
ENGINEERS PLANNERS SURVEYORS
405 S.W. 1st. Street | Andrews, TX 79714 |(432) 523-2181
TEXAS REGISTERED ENGINEERING FIRM F-2746
TEXAS REGISTERED SURVEYOR FIRM #100792-00

REVISION DESCRIPTION	REVISION	DATE

LOCATIONS OF UNDERGROUND UTILITIES ARE APPROXIMATE AND MAY NOT INCLUDE ALL UNDERGROUND UTILITIES PRESENT. CONTRACTOR SHALL VERIFY THE LOCATIONS OF ALL UTILITY CROSSINGS BEFORE EXCAVATION OF ROADWAY.

CONTRACTOR SHALL NOTIFY PROPERTY OWNERS AND RESIDENTS A MINIMUM OF 48 HOURS IN ADVANCE OF CONSTRUCTION ACTIVITIES ON OR IN THE VICINITY OF THEIR PROPERTY.

Before You Dig Anywhere In Texas
STOP! CALL 1-800-245-4545

TOLL-FREE OSHA RULE 1926.651
REQUIRES PREVIOUS NOTIFICATION
TEXAS ONE CALL SYSTEM


MIDLAND COUNTY, TEXAS

2026 MIDLAND PAVEMENT MAINTENANCE PROJECT
ALTERNATIVE 3
PRECINCT 2
N CR 1050 (STA: 111+20 - 139+00)

DESIGN	DRAWN	DATE	PROJECT NO.	SCALE	REVISION	SHEET #
J.C.T.	I.R.	10/25/25	56750	1" = 100'	0	B2-91.4

PLAT: K:\PROJECTS\ENGINEERING & SURVEYING\TEXAS\AMERLAND\AMERLAND COUNTY ROAD MAIN_PROGRAM\2026MIDLAND\AMERLAND COUNTY ROAD MAIN_PROGRAM\2026MIDLAND\AMERLAND COUNTY ROAD MAIN_LAYOUT\TAB_B2-91.4_N CR 1050_10/25/25_5.30 PM EDC\B2-91.4.DWG

N CR 1050

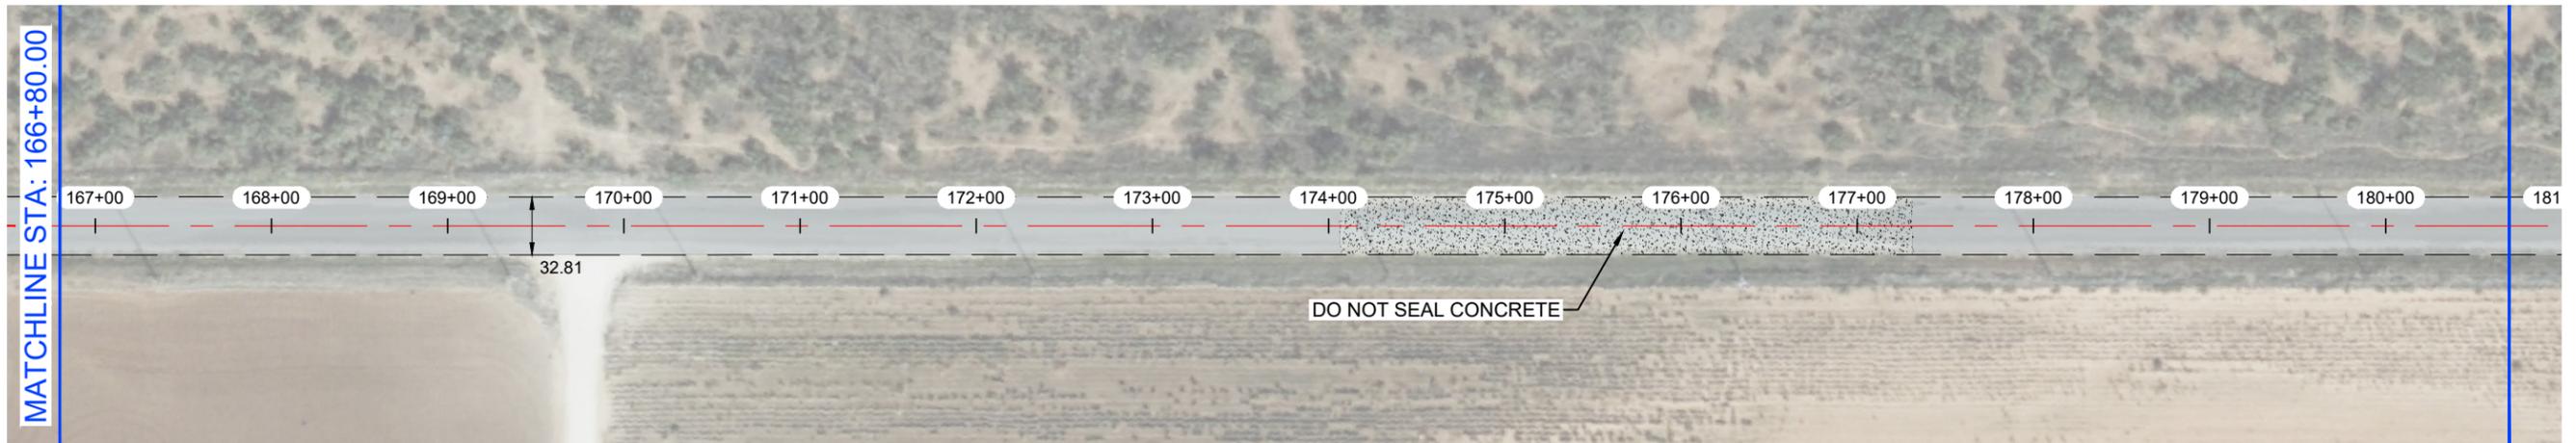


N CR 1050




NOTES:

- 1.- CONTRACTOR TO AVOID DAMAGING EXISTING DRIVEWAYS MAILBOXES AND OTHER IMPROVEMENTS. LOCATIONS SHOWN ABOVE ARE APPROXIMATE AND CONTRACTOR SHOULD VERIFY LOCATIONS PRIOR TO BIDDING AND CONSTRUCTION.
- 2.- CONTRACTOR SHALL REPAIR ANY DAMAGE DONE TO EXISTING DRIVEWAYS OR OTHER IMPROVEMENTS AT NO COST TO OWNER.
- 3.- VIDEO OF EXISTING SITE CONDITION IS RECOMMENDED PRIOR TO CONSTRUCTION START.
- 4.- SEE SHEET B0-0.3 FOR DETAILS.
- 5.- CONTRACTOR TO PLACE TEMPORARY TABS ALONG EXISTING CENTERLINE AND EDGELINE STRIPING FOR STRIPING.
- 6.- CONTRACTOR TO PROVIDE DAILY QUANTITIES OF ASPHALT AND AGGREGETE TO VERIFY APPLICATION RATE.

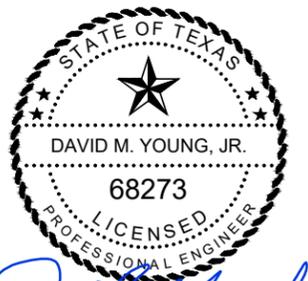

David M. Young Jr.
 THE SEAL APPEARING ON THIS DOCUMENT WAS AUTHORIZED BY DAVID M. YOUNG, JR., P.E. 68273 ON OCTOBER 29, 2025

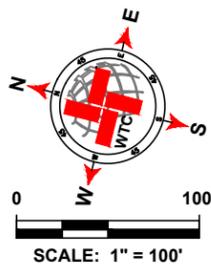

LEGEND	
	EXISTING CENTER LINE
	EXISTING END OF PAVEMENT
	EXISTING CONCRETE
	SEAL COAT AREA
	POTHOLE REPAIR (AS NOTED)
	EDGE PATCHING (AS NOTED)

N CR 1050 QUANTITIES				
ITEM #	ITEM	QTY.	UNIT	
1	SINGLE COURSE SEAL COAT (APPROX.)	SEE B2-91.0	SY	
2	SOLID WHITE EDGE LINES		LF	
3	DOUBLE SOLID YELLOW CL		LF	
4	SKIP YELLOW CENTER LINES		LF	
5	POTHOLE REPAIR		SY	
6	EDGE PATCHING		SY	

WTC
 ENGINEERS | SURVEYORS
West Texas Consultants, Inc.
 ENGINEERS PLANNERS SURVEYORS
 405 S.W. 1st. Street | Andrews, TX 79714 |(432) 523-2181
 TEXAS REGISTERED ENGINEERING FIRM F-2746
 TEXAS REGISTERED SURVEYOR FIRM #100792-00

REVISION DESCRIPTION	REVISION	DATE

LOCATIONS OF UNDERGROUND UTILITIES ARE APPROXIMATE AND MAY NOT INCLUDE ALL UNDERGROUND UTILITIES PRESENT. CONTRACTOR SHALL VERIFY THE LOCATIONS OF ALL UTILITY CROSSINGS BEFORE EXCAVATION OF ROADWAY.

CONTRACTOR SHALL NOTIFY PROPERTY OWNERS AND RESIDENTS A MINIMUM OF 48 HOURS IN ADVANCE OF CONSTRUCTION ACTIVITIES ON OR IN THE VICINITY OF THEIR PROPERTY.

Before You Dig Anywhere In Texas STOP! CALL 1-800-245-4545
 TOLL-FREE OSHA RULE 1926.651 REQUIRES PREVIOUS NOTIFICATION TEXAS ONE CALL SYSTEM

MIDLAND COUNTY, TEXAS

2026 MIDLAND PAVEMENT MAINTENANCE PROJECT
 ALTERNATIVE 3
 PRECINCT 2
 N CR 1050 (STA: 166+80 -194+60)

DESIGN	DRAWN	DATE	PROJECT NO.	SCALE	REVISION	SHEET #
J.C.T.	I.R.	10/25/25	56750	1" = 100'	0	B2-91.6

N CR 1050




N CR 1050




NOTES:

- 1.- CONTRACTOR TO AVOID DAMAGING EXISTING DRIVEWAYS MAILBOXES AND OTHER IMPROVEMENTS. LOCATIONS SHOWN ABOVE ARE APPROXIMATE AND CONTRACTOR SHOULD VERIFY LOCATIONS PRIOR TO BIDDING AND CONSTRUCTION.
- 2.- CONTRACTOR SHALL REPAIR ANY DAMAGE DONE TO EXISTING DRIVEWAYS OR OTHER IMPROVEMENTS AT NO COST TO OWNER.
- 3.- VIDEO OF EXISTING SITE CONDITION IS RECOMMENDED PRIOR TO CONSTRUCTION START.
- 4.- SEE SHEET B0-0.3 FOR DETAILS.
- 5.- CONTRACTOR TO PLACE TEMPORARY TABS ALONG EXISTING CENTERLINE AND EDGELINE STRIPING FOR STRIPING.
- 6.- CONTRACTOR TO PROVIDE DAILY QUANTITIES OF ASPHALT AND AGGREGETE TO VERIFY APPLICATION RATE.

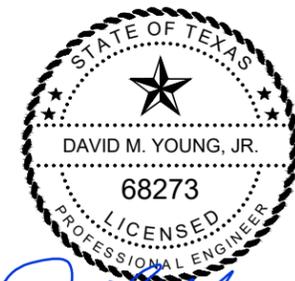

David M. Young, Jr.
 THE SEAL APPEARING ON THIS DOCUMENT WAS AUTHORIZED BY DAVID M. YOUNG, JR., P.E. 68273 ON OCTOBER 29, 2025

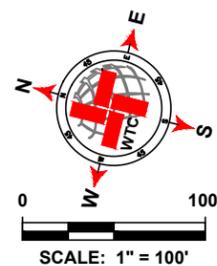

LEGEND	
	EXISTING CENTER LINE
	EXISTING END OF PAVEMENT
	EXISTING CONCRETE
	SEAL COAT AREA
	POTHOLE REPAIR (AS NOTED)
	EDGE PATCHING (AS NOTED)

N CR 1050 QUANTITIES			
ITEM #	ITEM	QTY.	UNIT
1	SINGLE COURSE SEAL COAT (APPROX.)	SEE B2-91.0	SY
2	SOLID WHITE EDGE LINES		LF
3	DOUBLE SOLID YELLOW ¶		LF
4	SKIP YELLOW CENTER LINES		LF
5	POTHOLE REPAIR		SY
6	EDGE PATCHING		SY

WTC
 ENGINEERS | SURVEYORS
West Texas Consultants, Inc.
 ENGINEERS PLANNERS SURVEYORS
 405 S.W. 1st. Street | Andrews, TX 79714 |(432) 523-2181
 TEXAS REGISTERED ENGINEERING FIRM F-2746
 TEXAS REGISTERED SURVEYOR FIRM #100792-00

REVISION DESCRIPTION	REVISION	DATE

LOCATIONS OF UNDERGROUND UTILITIES ARE APPROXIMATE AND MAY NOT INCLUDE ALL UNDERGROUND UTILITIES PRESENT. CONTRACTOR SHALL VERIFY THE LOCATIONS OF ALL UTILITY CROSSINGS BEFORE EXCAVATION OF ROADWAY.

CONTRACTOR SHALL NOTIFY PROPERTY OWNERS AND RESIDENTS A MINIMUM OF 48 HOURS IN ADVANCE OF CONSTRUCTION ACTIVITIES ON OR IN THE VICINITY OF THEIR PROPERTY.

Before You Dig Anywhere In Texas STOP! CALL 1-800-245-4545
 TOLL-FREE OSHA RULE 1926.651 REQUIRES PREVIOUS NOTIFICATION TEXAS ONE CALL SYSTEM

MIDLAND COUNTY, TEXAS

2026 MIDLAND PAVEMENT MAINTENANCE PROJECT
 ALTERNATIVE 3
 PRECINCT 2
 N CR 1050 (STA: 194+60 - 222+46)

DESIGN	DRAWN	DATE	PROJECT NO.	SCALE	REVISION	SHEET #
J.C.T.	I.R.	10/25/25	56750	1" = 100'	0	B2-91.7

PLAT: K:\PROJECTS\ENGINEERING & SURVEY\2025\2025 MIDLAND AND COUNTY ROAD MAINT. PROGRAM\2026\DRAWINGS\2025\ACMP_2026_2026_LAYOUT\TAB_B2-91.7A_CSI_1025_10250225_50.PLM EDGAR.BROCK