


OUTSIDE FOUNDATION
NOT TO SCALE

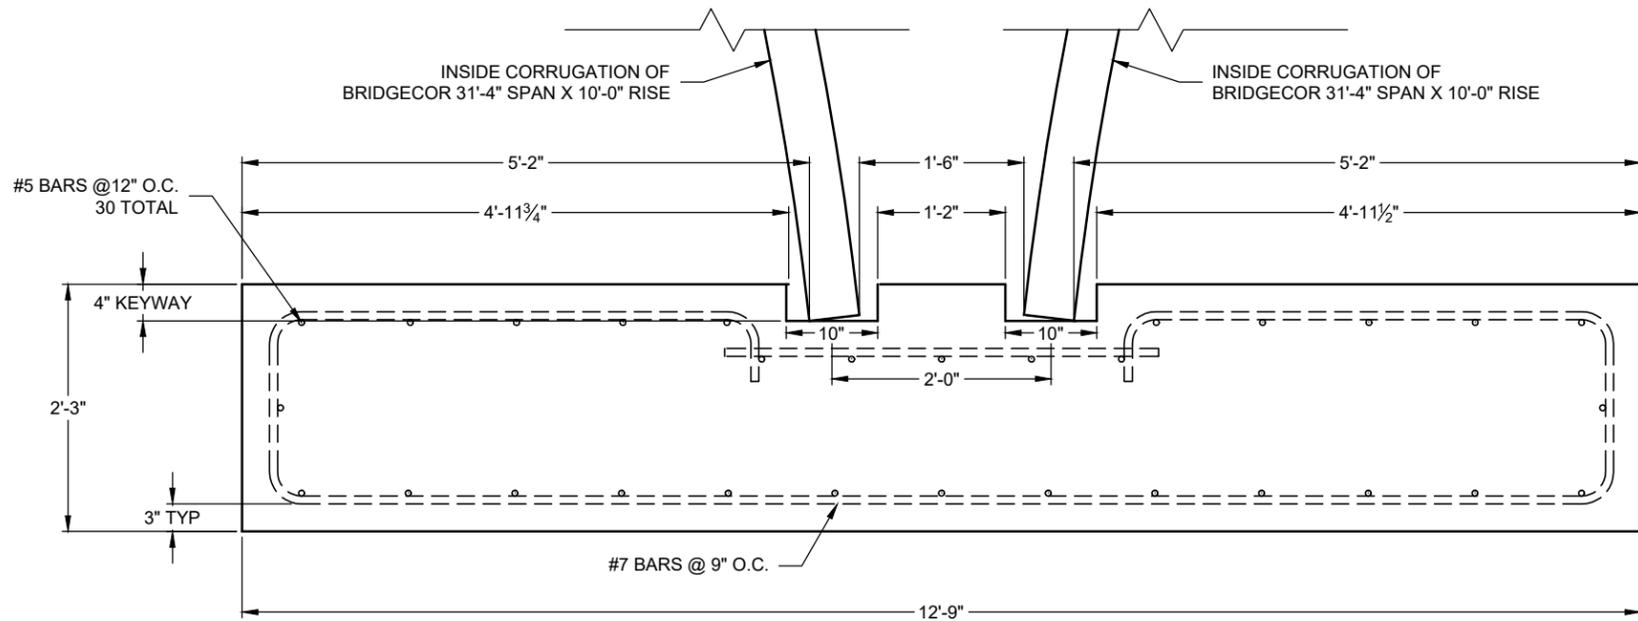

SHARED FOUNDATION
NOT TO SCALE

I:\MERLIN\PROJECTS\ACTIVE\615299\615299-20-BRIDGECOR\DRAWINGS\PROPOSAL\615299-020-FDN-PRO-A.DWG 4/14/2021 4:52 PM



The design and information shown on this drawing is provided as a service to the project owner, engineer and contractor by Contech Engineered Solutions LLC ("Contech"). Neither this drawing, nor any part thereof, may be used, reproduced or modified in any manner without the prior written consent of Contech. Failure to comply is done at the user's own risk and Contech expressly disclaims any liability or responsibility for such use.

If discrepancies between the supplied information upon which the drawing is based and actual field conditions are encountered as site work progresses, these discrepancies must be reported to Contech immediately for re-evaluation of the design. Contech accepts no liability for designs based on missing, incomplete or inaccurate information supplied by others.

MARK	DATE	REVISION DESCRIPTION	BY

CONTECH
ENGINEERED SOLUTIONS LLC
www.ContechES.com
9025 Centre Pointe Dr., Suite 400, West Chester, OH 45069
800-338-1122 513-645-7000 513-645-7993 FAX

CONTECH
STRUCTURAL PLATE
CONTECH
PROPOSAL
DRAWING

FOUNDATION DETAILS
FOR A 31'-4" SPAN X 10'-0" RISE STEEL BOX CULVERT
SOUTH COUNTY ROAD 1232 EXTENSION AT MONAHANS DRAW
MIDLAND, TX

615299-020-FDN-PRO-A

PROJECT No.: 615299	SEQ. No.: 020	DATE: 4/13/2021
DESIGNED:	DRAWN: FCS	
CHECKED: ZWM	APPROVED:	
SHEET NO.:	2	OF 1