



RFP 24MCO640

**In response refer to RFP No. 24MCO640 Addendum 1
December 17, 2024**

Ladies/Gentlemen,

This addendum includes the following:

- Revised Bid Proposal Form
 - Added Additive Alternate #1 to include two course seal coat for S CR 1110, from Hwy 158 to E CR 190. Length is approximately 4.4 miles
 - Added Additive Alternate #2 to include two course seal coat for S CR 1214, from W CR 118 to south end. Length is 1300’.
 - Added Alternate #3 to include a second application of striping.

- Revised Drawings

Replace Plan Sheets C2-79.0 through C2-79.2 with Plan Sheets C2-79.0R, C2-79.1R and C2-79.2R. The plan sheets were revised to include rumble strips (no separate pay) and additional striping

BID PROPOSAL – REVISED FOR ADDENDUM 1

Bidder agrees to perform all work for **2025 Midland County Pavement Maintenance Project** described in the Specifications and shown on the Plans, for the following unit prices. **The scope of work on this bid proposal includes both Single-Course and Double-Course Seal Coat and Striping. All pothole repairs would be completed by others.**

WTC No. 56486

SEAL COAT SCOPE

Item No.	Description	Unit	Estimated Quantity	Bid Unit	Bid Amount
1	Mobilization and demobilization	LS	1	\$	\$
2	Asphalt (AC-20-5TR)	GAL	639,055	\$	\$
3	Coated Aggregate (Grade 4)	CY	15,977	\$	\$
4	4" Broken Yellow Striping	LF	479,191	\$	\$
5	4" Double Yellow Striping	LF	1,800	\$	\$
6	4" Single White Striping	LF	563,713	\$	\$
7	Traffic Control	LS	1	\$	\$
8	Striping Tabs	LS	1	\$	\$
TOTAL BASE BID ITEMS:					\$

ADDITIVE ALTERNATE #1

Item No.	Description	Unit	Estimated Quantity	Bid Unit	Bid Amount
9	Asphalt (AC-20-5TR) for Two Course Seal Coat for S CR 1110 as directed by Engineer	GAL	65,120	\$	\$
10	Coated Aggregate (Grade 3) for Two Course Seal Coat for S CR 1110 as directed by Engineer	CY	1,000	\$	\$
11	Coated Aggregate (Grade 4) for Two Course Seal Coat for S CR 1110 as directed by Engineer	CY	900	\$	\$
12	Broken Yellow Striping for S CR 1110 as directed by Engineer	LF	23,000	\$	\$
13	4" Double Yellow Striping for S CR 1110 as directed by Engineer	LF	200	\$	\$
14	4" single White Striping for S CR 1110 as directed by Engineer	LF	46,400	\$	\$
TOTAL ALTERNATE #1 BID ITEMS:					\$

ADDITIVE ALTERNATE #2

Item No.	Description	Unit	Estimated Quantity	Bid Unit	Bid Amount
15	Asphalt (AC-20-5TR) for Two Course Seal Coat at for S CR 1214 as directed by Engineer	GAL	3,000	\$	\$
16	Item 16 Coated Aggregate (Grade 3) for Two Course Seal Coat for S CR 1214 as directed by Engineer	CY	45	\$	\$
17	Coated Aggregate (Grade 4) for Two Course Seal Coat for S CR 1214 as directed by Engineer	CY	40	\$	\$
TOTAL ALTERNATE #2 BID ITEMS:					\$

ADDITIVE ALTERNATE #3

Item No.	Description	Unit	Estimated Quantity	Bid Unit	Bid Amount
15	4" Broken Yellow Striping for second application as directed by Engineer	LF	479,191	\$	\$
16	4" Double Yellow Striping for second application as directed by Engineer	LF	800	\$	\$
17	4" Single White Striping for S CR 1110 as directed by Engineer	LF	561,713	\$	\$
TOTAL ALTERNATE #3 BID ITEMS:					\$

Schedule table			
Item No.	Description	Date/Duration	Unit
1	Expected duration		Days
2	Start Date		Date

Acknowledge: _____ Addenda #: _____ Date: _____


Total Amount of Bid \$: _____

Contractor: _____

By: _____

Address: _____

E CR 180

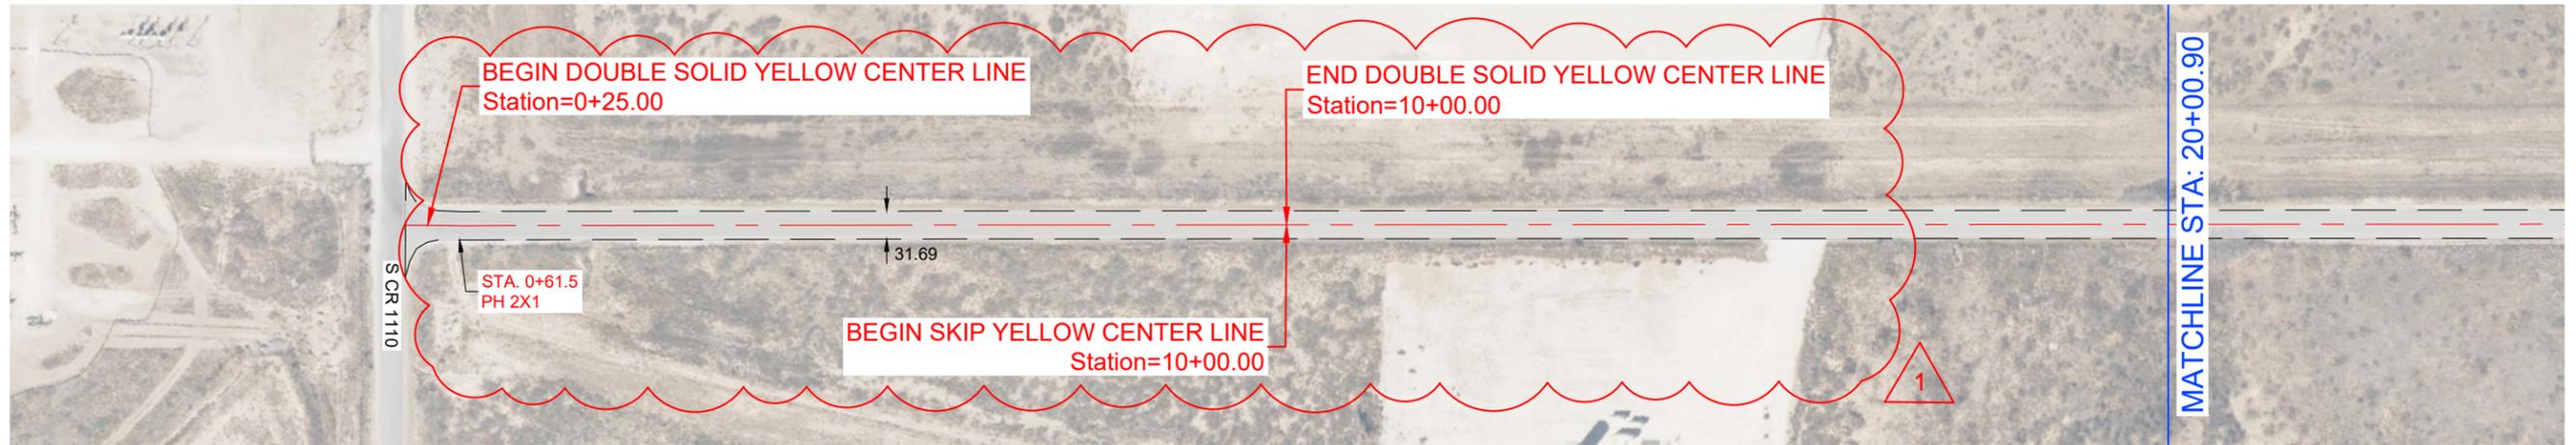


E CR 180




NOTES:

- 1.- CONTRACTOR TO AVOID DAMAGING EXISTING DRIVEWAYS MAILBOXES AND OTHER IMPROVEMENTS. LOCATIONS SHOWN ABOVE ARE APPROXIMATE AND CONTRACTOR SHOULD VERIFY LOCATIONS PRIOR TO BIDDING AND CONSTRUCTION.
- 2.- CONTRACTOR SHALL REPAIR ANY DAMAGE DONE TO EXISTING DRIVEWAYS OR OTHER IMPROVEMENTS AT NO COST TO OWNER.
- 3.- VIDEO OF EXISTING SITE CONDITION IS RECOMENDED PRIOR TO CONSTRUCTION START.
- 4.- SEE SHEET C0-0.3 FOR DETAILS.
- 5.- CONTRACTOR TO PLACE TEMPORARY TABS ALONG EXISTING CENTERLINE AND EDGELINE STRIPING FOR RESTORATION OF ORIGINAL STRIPING.
- 6.- CONTRACTOR TO PROVIDE DAILY QUANTITIES OF ASPHALT AND AGGREGETE TO VERIFY APPLICATION RATE.

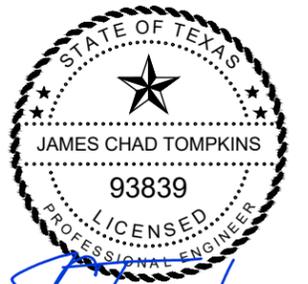

THE SEAL APPEARING ON THIS DOCUMENT WAS AUTHORIZED BY JAMES C. TOMPKINS, P.E. 93839 ON NOVEMBER 17, 2024

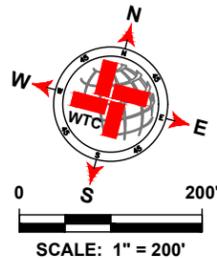

LEGEND	
	EXISTING CENTER LINE
	EXISTING END OF PAVEMENT
	EXISTING CONCRETE
	SEAL COAT AREA
	POTHOLE REPAIR (AS NOTED)

E CR 180 QUANTITIES				
ITEM #	ITEM	QTY.	UNIT	
1	SINGLE COURSE SEAL COAT (APPROX.)	38 444	SY	
2	SKIP YELLOW STRIPING	10 800	LF	
3	SOLID WHITE EDGE LINES	23 550	LF	
4	DOUBLE SOLID YELLOW STRIPING	975		
5	SOLID YELLOW STRIPING	2 100		
ITEM #	ITEM	QTY.	UNIT	
1	POTHOLE REPAIR (BY OTHERS)	0.2	SY	

WTC
ENGINEERS | SURVEYORS

West Texas Consultants, Inc.
ENGINEERS PLANNERS SURVEYORS
405 S.W. 1st. Street | Andrews, TX 79714 | (432) 523-2181
TEXAS REGISTERED ENGINEERING FIRM F-2746
TEXAS REGISTERED SURVEYOR FIRM #100792-00

REVISION DESCRIPTION	REVISION	DATE
STRIPING DETAILS		12/17/24

LOCATIONS OF UNDERGROUND UTILITIES ARE APPROXIMATE AND MAY NOT INCLUDE ALL UNDERGROUND UTILITIES PRESENT. CONTRACTOR SHALL VERIFY THE LOCATIONS OF ALL UTILITY CROSSINGS BEFORE EXCAVATION OF ROADWAY.

CONTRACTOR SHALL NOTIFY PROPERTY OWNERS AND RESIDENTS A MINIMUM OF 48 HOURS IN ADVANCE OF CONSTRUCTION ACTIVITIES ON OR IN THE VICINITY OF THEIR PROPERTY.

Before You Dig Anywhere In Texas STOP! CALL 1-800-245-4545

TOLL-FREE OSHA RULE 1926.651 REQUIRES PREVIOUS NOTIFICATION TEXAS ONE CALL SYSTEM

MIDLAND COUNTY, TEXAS					
2025 MIDLAND PAVEMENT MAINTENANCE PROJECT E CR 180					
DESIGN	DRAWN	DATE	PROJECT NO.	SCALE	SHEET #
J.C.T.	I.R.	11/12/24	56486	1" = 200'	C2-79.0R

PLAT: PROJECT ENGINEERING & SURVEYING (MIDLAND COUNTY PAVING 2025) DRAWING NUMBER: 2025 MNP-ICT-3 GRADE CADD/INUM LAYOUT T.M. C2-181 USE E CR 180-10/17/2024 1025 AM.BDUE

E CR 180




E CR 180




NOTES:

- 1.- CONTRACTOR TO AVOID DAMAGING EXISTING DRIVEWAYS MAILBOXES AND OTHER IMPROVEMENTS. LOCATIONS SHOWN ABOVE ARE APPROXIMATE AND CONTRACTOR SHOULD VERIFY LOCATIONS PRIOR TO BIDDING AND CONSTRUCTION.
- 2.- CONTRACTOR SHALL REPAIR ANY DAMAGE DONE TO EXISTING DRIVEWAYS OR OTHER IMPROVEMENTS AT NO COST TO OWNER.
- 3.- VIDEO OF EXISTING SITE CONDITION IS RECOMENDED PRIOR TO CONSTRUCTION START.
- 4.- SEE SHEET C0-0.3 FOR DETAILS.
- 5.- CONTRACTOR TO PLACE TEMPORARY TABS ALONG EXISTING CENTERLINE AND EDGELINE STRIPING FOR RESTORATION OF ORIGINAL STRIPING.
- 6.- CONTRACTOR TO PROVIDE DAILY QUANTITIES OF ASPHALT AND AGGREGETE TO VERIFY APPLICATION RATE.

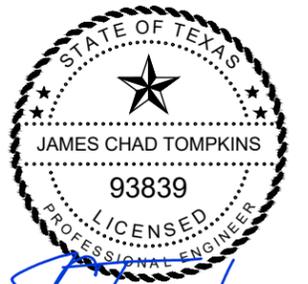

THE SEAL APPEARING ON THIS DOCUMENT WAS AUTHORIZED BY JAMES C. TOMPKINS, P.E. 93839 ON NOVEMBER 17, 2024

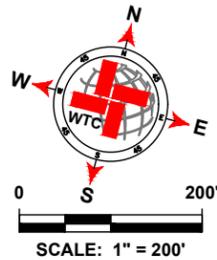

LEGEND	
	EXISTING CENTER LINE
	EXISTING END OF PAVEMENT
	EXISTING CONCRETE
	SEAL COAT AREA
	POTHOLE REPAIR (AS NOTED)

E CR 180 QUANTITIES			
ITEM #	ITEM	QTY.	UNIT
1	SINGLE COURSE SEAL COAT (APPROX.)	SEE C2-96.0	SY
2	STRIPING		LF
3	SOLID WHITE EDGE LINES		LF
WORK BY OTHERS			
ITEM #	ITEM	QTY.	UNIT
1	POTHOLE REPAIR (BY OTHERS)		SY

WTC
ENGINEERS | SURVEYORS

West Texas Consultants, Inc.
ENGINEERS PLANNERS SURVEYORS
405 S.W. 1st. Street | Andrews, TX 79714 | (432) 523-2181
TEXAS REGISTERED ENGINEERING FIRM F-2746
TEXAS REGISTERED SURVEYOR FIRM #100792-00

REVISION DESCRIPTION	REVISION	DATE

LOCATIONS OF UNDERGROUND UTILITIES ARE APPROXIMATE AND MAY NOT INCLUDE ALL UNDERGROUND UTILITIES PRESENT. CONTRACTOR SHALL VERIFY THE LOCATIONS OF ALL UTILITY CROSSINGS BEFORE EXCAVATION OF ROADWAY.

CONTRACTOR SHALL NOTIFY PROPERTY OWNERS AND RESIDENTS A MINIMUM OF 48 HOURS IN ADVANCE OF CONSTRUCTION ACTIVITIES ON OR IN THE VICINITY OF THEIR PROPERTY.


Before You Dig Anywhere In Texas STOP! CALL 1-800-245-4545

TOLL-FREE OSHA RULE 1926.651 REQUIRES PREVIOUS NOTIFICATION TEXAS ONE CALL SYSTEM

MIDLAND COUNTY, TEXAS					
2025 MIDLAND PAVEMENT MAINTENANCE PROJECT E CR 180					
DESIGN	DRAWN	DATE	PROJECT NO.	SCALE	SHEET #
J.C.T.	I.R.	11/12/24	56486	1" = 200'	C2-79.1R

PLAT 2: PROJECT ENGINEERING & SURVEYING (MIDLAND AND SUTHERLAND COUNTIES) MIDLAND COUNTY PAVING (2025) DRAWING (SHEET) C2-79.1R E CR 180 11/12/2024 10:28 AM BDD/E

E CR 180

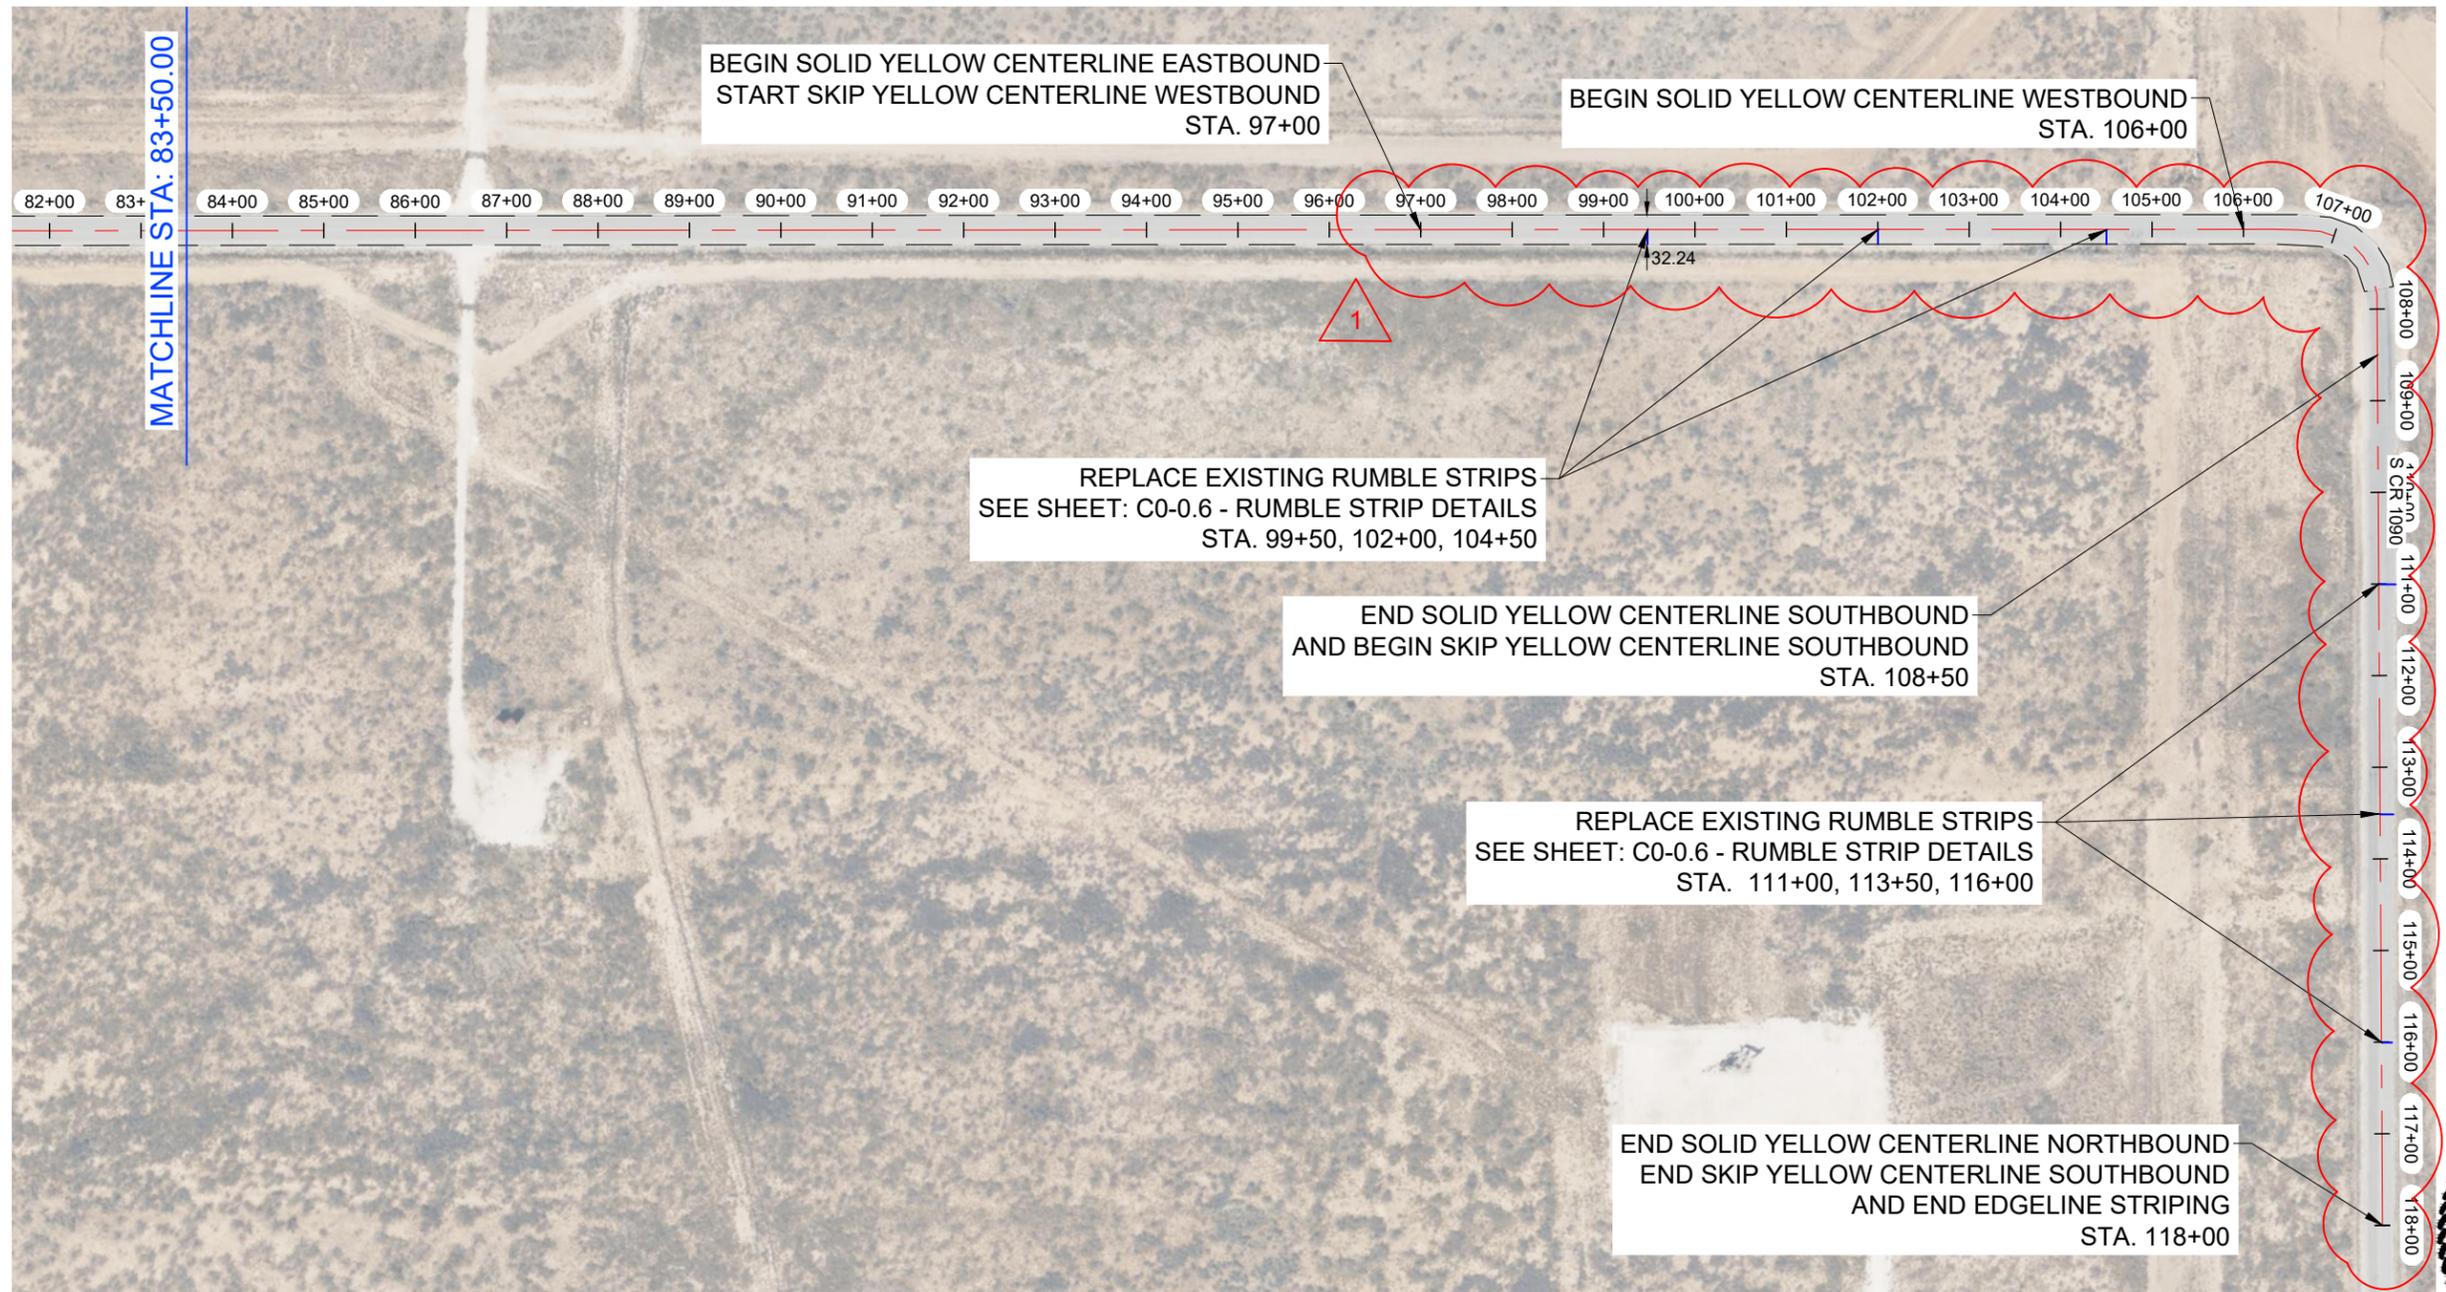

BEGIN SOLID YELLOW CENTERLINE EASTBOUND
START SKIP YELLOW CENTERLINE WESTBOUND
STA. 97+00

BEGIN SOLID YELLOW CENTERLINE WESTBOUND
STA. 106+00

REPLACE EXISTING RUMBLE STRIPS
SEE SHEET: C0-0.6 - RUMBLE STRIP DETAILS
STA. 99+50, 102+00, 104+50

END SOLID YELLOW CENTERLINE SOUTHBOUND
AND BEGIN SKIP YELLOW CENTERLINE SOUTHBOUND
STA. 108+50


REPLACE EXISTING RUMBLE STRIPS
SEE SHEET: C0-0.6 - RUMBLE STRIP DETAILS
STA. 111+00, 113+50, 116+00

END SOLID YELLOW CENTERLINE NORTHBOUND
END SKIP YELLOW CENTERLINE SOUTHBOUND
AND END EDGELINE STRIPING
STA. 118+00


*ADDITIONAL NOTE: NO SEPARATE PAYMENT FOR RUMBLE STRIPS. SUBSIDIARY TO STRIPING.

NOTES:

- 1.- CONTRACTOR TO AVOID DAMAGING EXISTING DRIVEWAYS MAILBOXES AND OTHER IMPROVEMENTS. LOCATIONS SHOWN ABOVE ARE APPROXIMATE AND CONTRACTOR SHOULD VERIFY LOCATIONS PRIOR TO BIDDING AND CONSTRUCTION.
- 2.- CONTRACTOR SHALL REPAIR ANY DAMAGE DONE TO EXISTING DRIVEWAYS OR OTHER IMPROVEMENTS AT NO COST TO OWNER.
- 3.- VIDEO OF EXISTING SITE CONDITION IS RECOMMENDED PRIOR TO CONSTRUCTION START.
- 4.- SEE SHEET C0-0.3 FOR DETAILS.
- 5.- CONTRACTOR TO PLACE TEMPORARY TABS ALONG EXISTING CENTERLINE AND EDGELINE STRIPING FOR RESTORATION OF ORIGINAL STRIPING.
- 6.- CONTRACTOR TO PROVIDE DAILY QUANTITIES OF ASPHALT AND AGGREGETE TO VERIFY APPLICATION RATE.

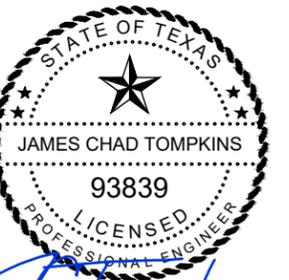

THE SEAL APPEARING ON THIS DOCUMENT WAS AUTHORIZED BY JAMES C. TOMPKINS, P.E. 93839 ON NOVEMBER 17, 2024

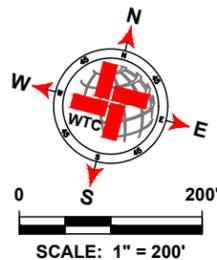

LEGEND	
	EXISTING CENTER LINE
	EXISTING END OF PAVEMENT
	EXISTING CONCRETE
	SEAL COAT AREA
	POTHOLE REPAIR (AS NOTED)

E CR 180 QUANTITIES			
ITEM #	ITEM	QTY.	UNIT
1	SINGLE COURSE SEAL COAT (APPROX.)	SEE C2-96.0	SY
2	STRIPING		LF
3	SOLID WHITE EDGE LINES		LF
WORK BY OTHERS			
ITEM #	ITEM	QTY.	UNIT
1	POTHOLE REPAIR (BY OTHERS)		SY

WTC
ENGINEERS | SURVEYORS

West Texas Consultants, Inc.
ENGINEERS PLANNERS SURVEYORS
405 S.W. 1st Street | Andrews, TX 79714 | (432) 523-2181
TEXAS REGISTERED ENGINEERING FIRM F-2746
TEXAS REGISTERED SURVEYOR FIRM #100792-00

REVISION DESCRIPTION	REVISION	DATE
STRIPING DETAILS/RUMBLE STRIPS		12/17/24

LOCATIONS OF UNDERGROUND UTILITIES ARE APPROXIMATE AND MAY NOT INCLUDE ALL UNDERGROUND UTILITIES PRESENT. CONTRACTOR SHALL VERIFY THE LOCATIONS OF ALL UTILITY CROSSINGS BEFORE EXCAVATION OF ROADWAY.

CONTRACTOR SHALL NOTIFY PROPERTY OWNERS AND RESIDENTS A MINIMUM OF 48 HOURS IN ADVANCE OF CONSTRUCTION ACTIVITIES ON OR IN THE VICINITY OF THEIR PROPERTY.

Before You Dig Anywhere In Texas STOP! CALL 1-800-245-4545

TOLL-FREE OSHA RULE 1926.651 REQUIRES PREVIOUS NOTIFICATION TEXAS ONE CALL SYSTEM

MIDLAND COUNTY, TEXAS					
2025 MIDLAND PAVEMENT MAINTENANCE PROJECT E CR 180					
DESIGN	DRAWN	DATE	PROJECT NO.	SCALE	SHEET #
J.C.T.	I.R.	11/12/24	56486	1" = 200'	C2-79.2R

PLAT 2: PROJECT ENGINEERING & SURVEYING (NOT FOR CONSTRUCTION) - MIDLAND COUNTY PAVING (2025) DRAWING(S) GRADE CONTROL AND SURFACE GRADE CONTROL LAYOUT PLAN C2-79.1 & 2 E CR 180 11/17/2024 10:28 AM BDT/E

