


# Parking Lot B

# Parking Lot A

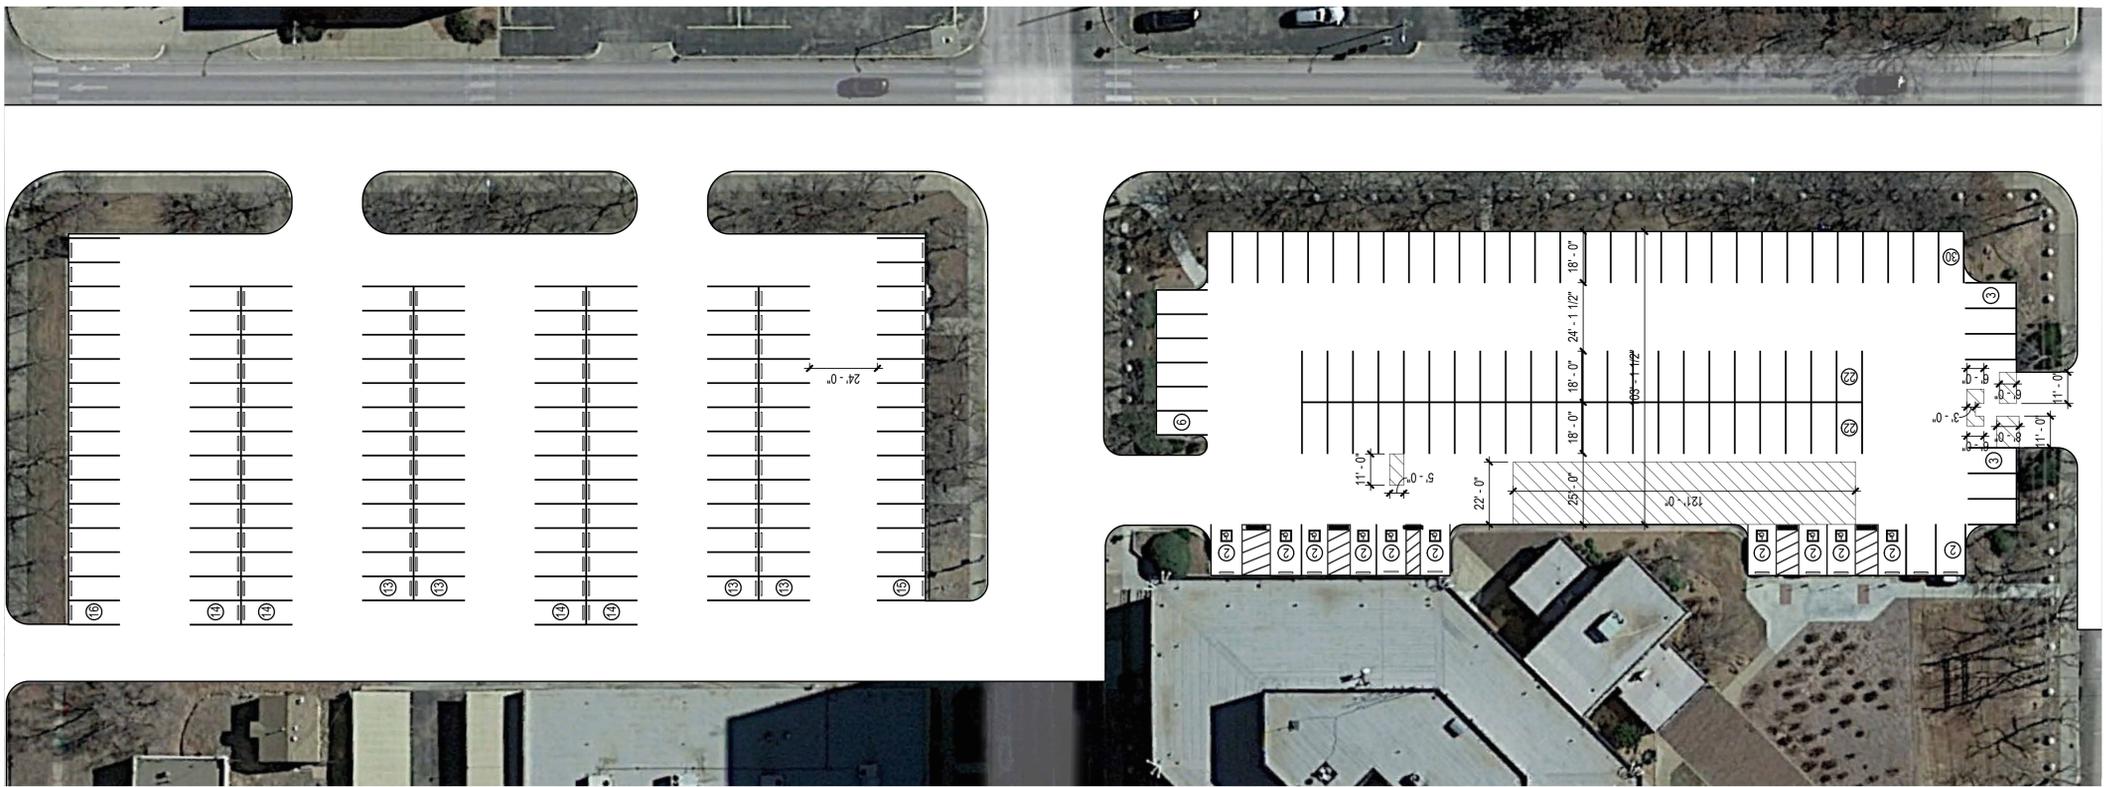

1 SITE PLAN  
X1 1" = 30'-0"

SHEET:  
**X1**

DATE: 9/12/2023 3:29:29 PM  
 Unnamed  
 Owner  
 Project Name  
 P. Description  
 Enter address here  
 City/State 79711  
 Project: 0000

Seal/Date

ISSUED	DATE	DESCRIPTION
	-	-
	-	-
	-	-
	-	-
	-	-

**VANDERGRIFF GROUP**  
 ARCHITECTS • PC  
 312 N. BIG SPRING SUITE 100 (432)687-0781 MIDLAND, TEXAS  
 © Copyright, 2023 Vandergriff Group Architects PC

REVISION  
 NO. DATE DESCRIPTION